


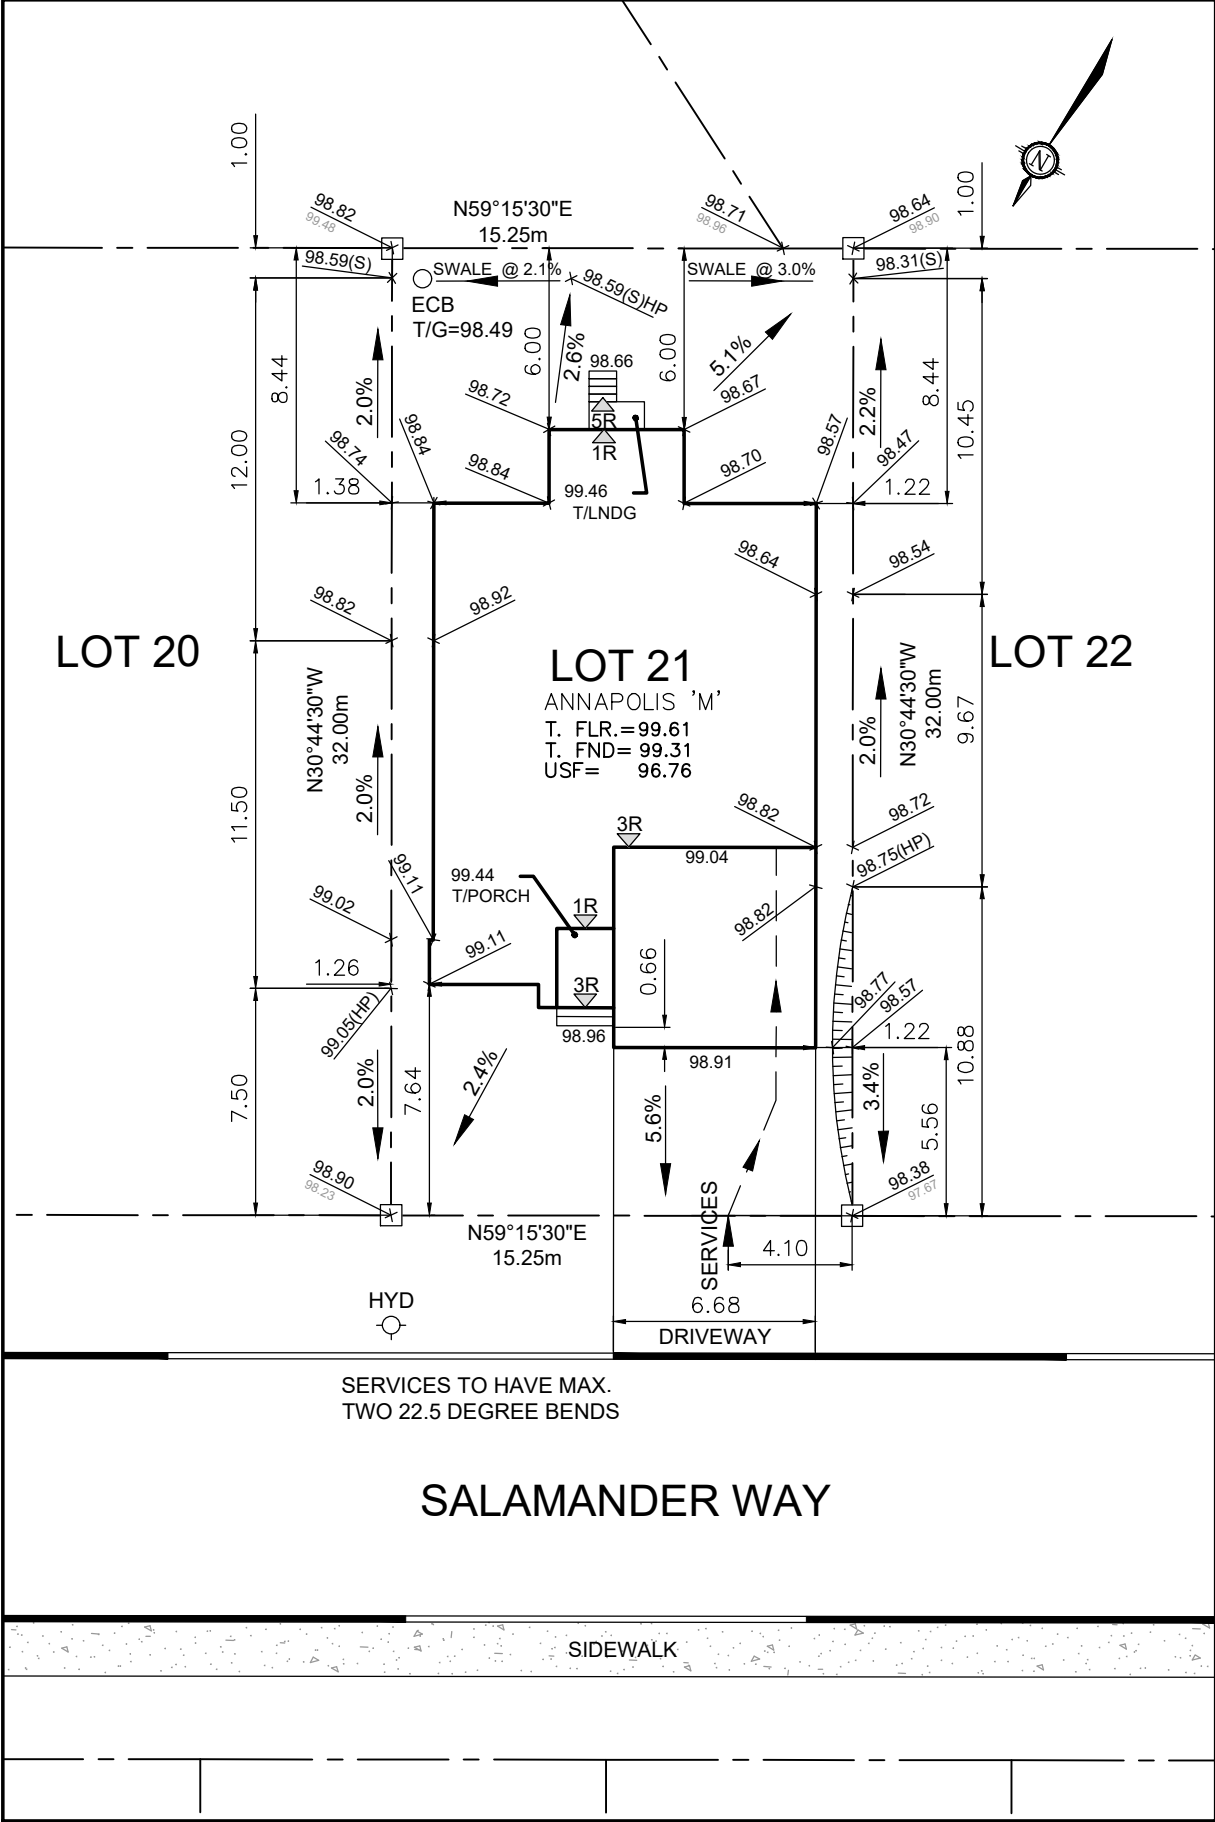

Owner/Applicant DCR/PHOENIX HOMES			LOT 21 SITE/GRADING PLAN PATHWAYS
Telephone # <u>723-9227</u> Plan # <u>4M- 1617</u> Project name: <u>PATHWAYS</u> Civic Address: <u>17 SALAMANDER WAY</u> House model: <u>ANNAPOLIS 'M'</u>			
Bldg. Ht. _____ m Lot coverage _____ % Scale _____ 1:250 Sod Area _____ m² Asphalt Area _____ m²		INDIVIDUAL LOT GRADING REVIEW SUMMARY FOR SITED HOUSE AS COMPARED WITH OVERALL SUBDIVISION PLAN	
		NOTE: THIS PLAN IS NOT A SURVEY PLAN OR SUBDIVISION PLAN WITHIN THE MEANING OF PLANNING ACT.	
		THIS PLAN IS FOR REFERENCE ONLY AND IS PRELIMINARY IN NATURE, ALL DIMENSIONS SHOWN ARE APPROXIMATE. E,O&E.	