


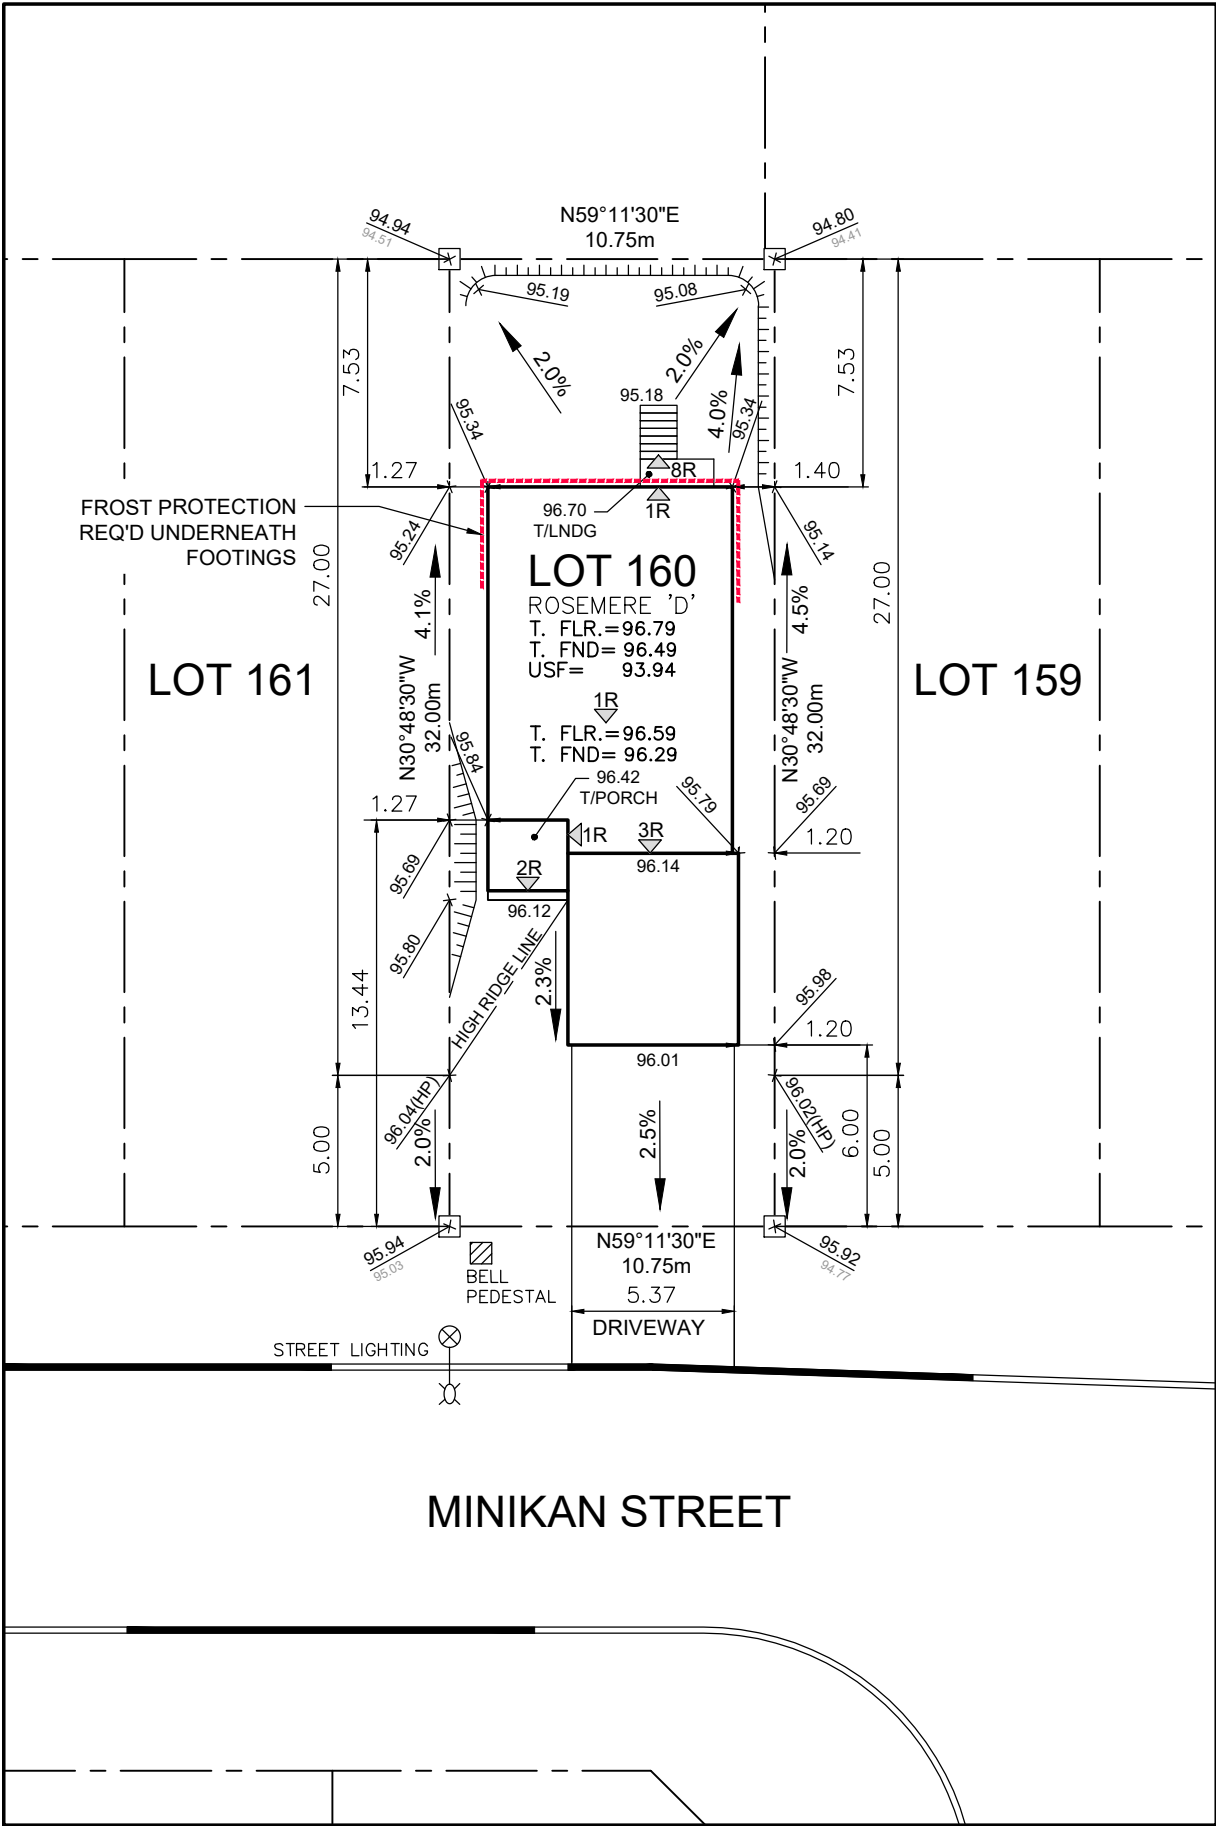

Owner/Applicant DCR/PHOENIX HOMES Telephone # <u>723-9227</u> Plan # <u>4M- 1617</u> Project name: <u>PATHWAYS</u> Civic Address: <u>158 MINIKAN STREET</u> House model: <u>ROSEMERE 'D'</u>		 LOT 160 SITE/GRADING PLAN PATHWAYS
Bldg. Ht. _____ m Lot coverage <u>39.8</u> % Scale <u>1:250</u> Sod Area <u>197</u> m² Asphalt Area <u>60</u> m²		INDIVIDUAL LOT GRADING REVIEW SUMMARY FOR SITED HOUSE AS COMPARED WITH OVERALL SUBDIVISION PLAN
CHECKED/APPROVED BY: T.L.MAK ENG.		NOTE: THIS PLAN IS NOT A SURVEY PLAN OR SUBDIVISION PLAN WITHIN THE MEANING OF PLANNING ACT. THIS PLAN IS FOR REFERENCE ONLY AND IS PRELIMINARY IN NATURE, ALL DIMENSIONS SHOWN ARE APPROXIMATE. E,O&E.