


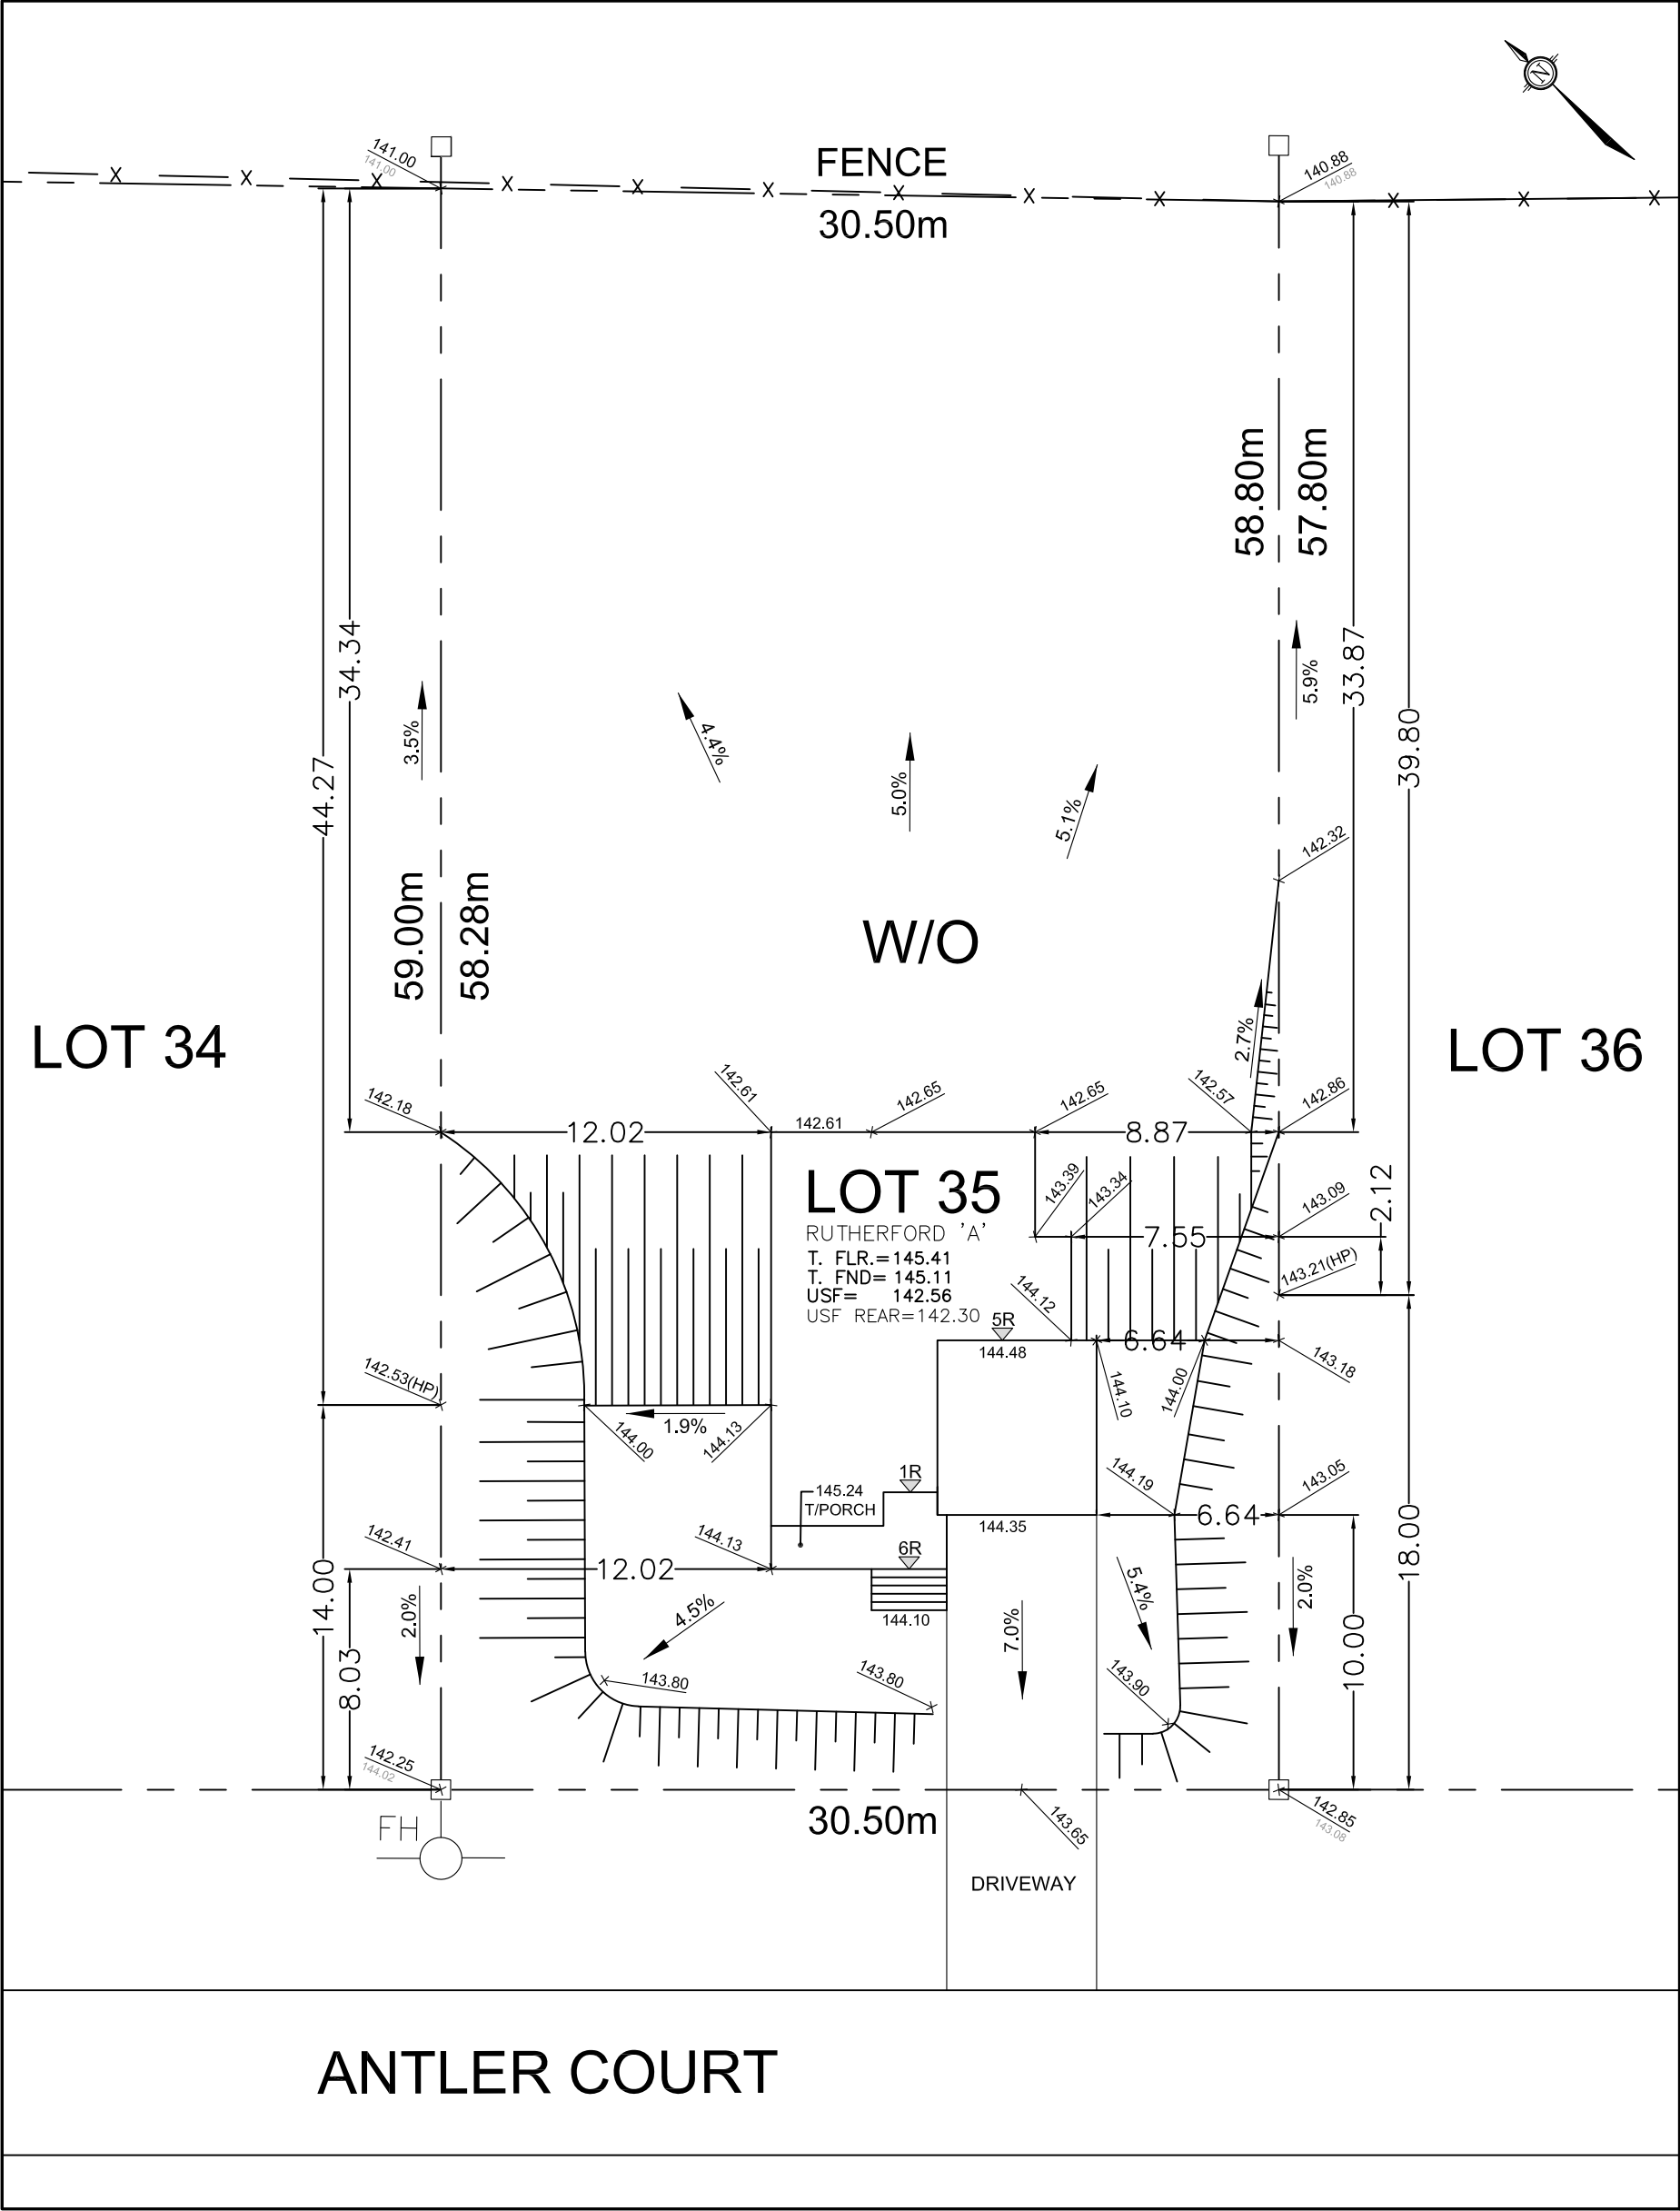

Owner/Applicant DCR/PHOENIX HOMES Telephone # <u>723-9227</u> Plan # <u>27M- 47</u> Project name:<u>WHITE TAIL RIDGE</u> Civic Address:<u>250 ANTLER COURT</u> House model:<u>RUTHERFORD 'A'</u>		 LOT 35 SITE/GRADING PLAN WHITE TAIL RIDGE PHASE 2
Bldg. Ht. _____ m Lot coverage _____ % Scale _____ 1:250 Sod Area _____ m² Asphalt Area _____ m²		INDIVIDUAL LOT GRADING REVIEW SUMMARY FOR SITED HOUSE AS COMPARED WITH OVERALL SUBDIVISION PLAN
CHECKED/APPROVED BY: T.L.MAK ENG.		NOTE: THIS PLAN IS NOT A SURVEY PLAN OR SUBDIVISION PLAN WITHIN THE MEANING OF PLANNING ACT. THIS PLAN IS FOR REFERENCE ONLY AND IS PRELIMINARY IN NATURE, ALL DIMENSIONS SHOWN ARE APPROXIMATE. E,O&E.