


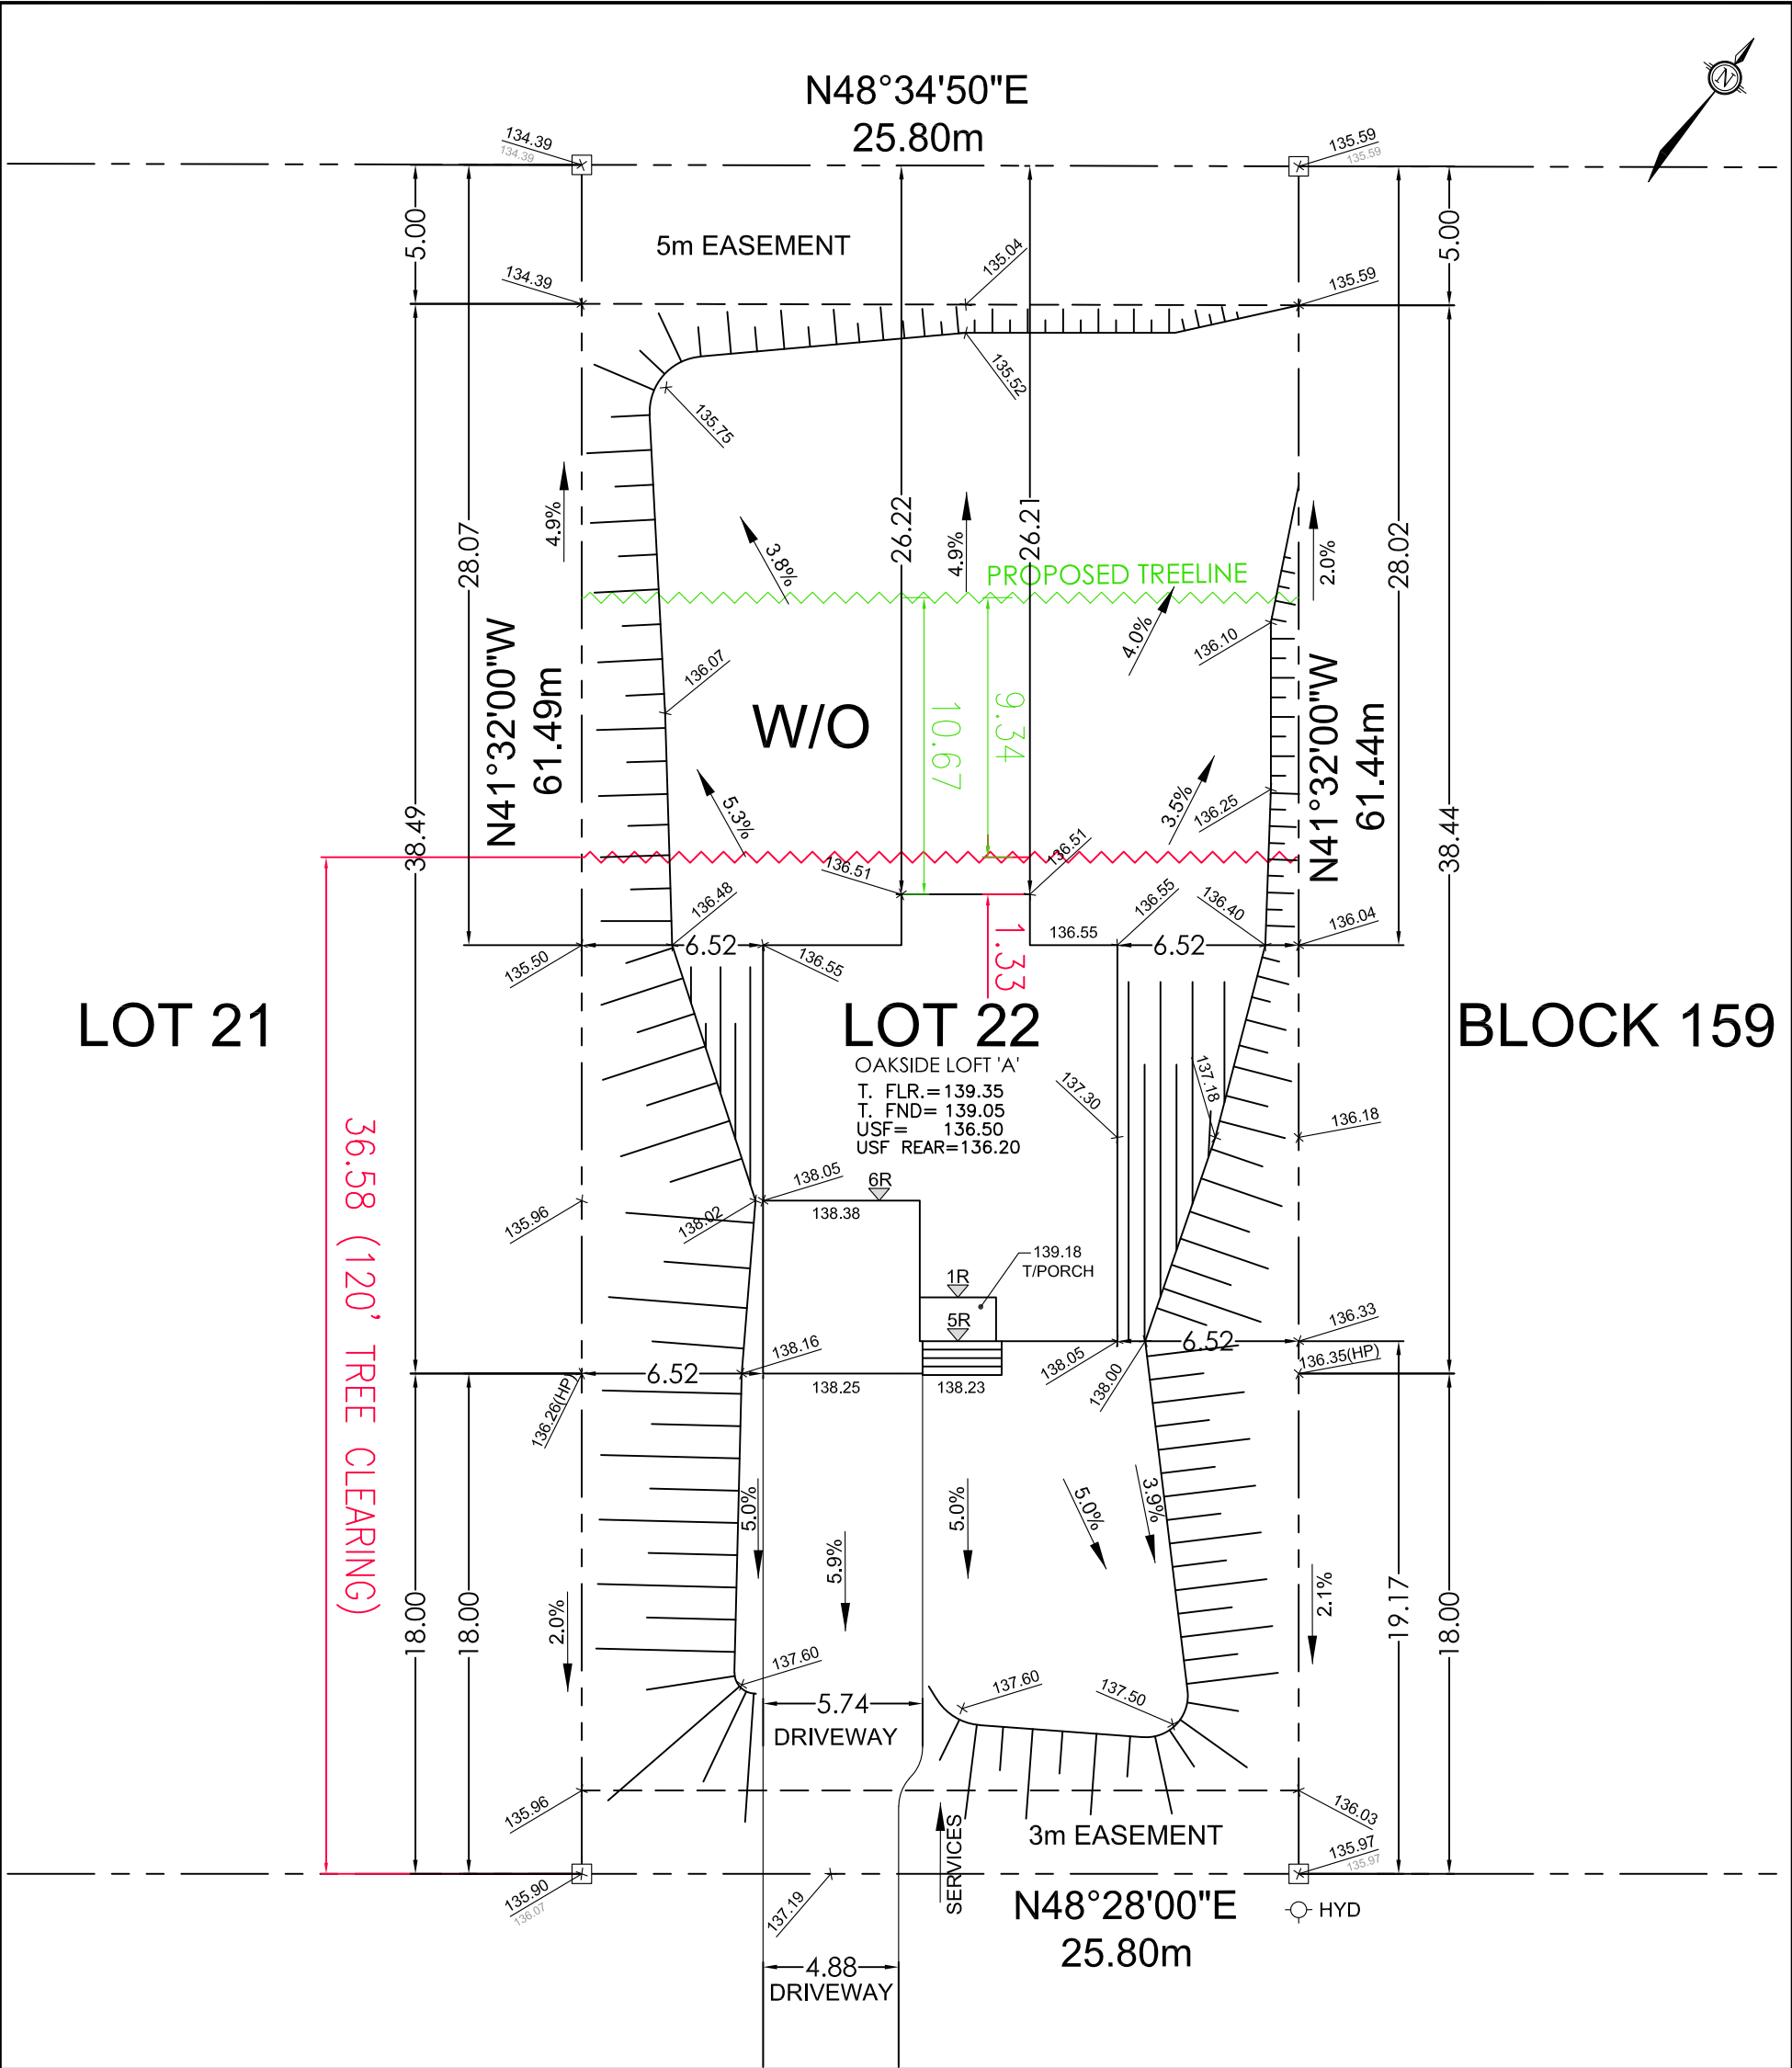

ANTLER COURT

Owner/Applicant DCR/PHOENIX HOMES	
Telephone # <u>723-9227</u>	
Plan # <u>27M- 47</u>	
Project name: <u>WHITE TAIL RIDGE</u>	
Civic Address: <u>188 ANTLER COURT</u>	
House model: <u>OAKSIDE LOFT 'A'</u>	
Bldg. Ht. _____	m
Lot coverage _____	%
Scale _____	1:250
Sod Area _____	m²
Asphalt Area _____	m²
CHECKED/APPROVED BY: T.L.MAK ENG.	



LOT
22

SITE/GRADING PLAN
WHITE TAIL RIDGE PHASE 2

INDIVIDUAL LOT GRADING REVIEW SUMMARY FOR SITED
HOUSE AS COMPARED WITH OVERALL SUBDIVISION PLAN

NOTE: THIS PLAN IS NOT A SURVEY PLAN OR SUBDIVISION
PLAN WITHIN THE MEANING OF PLANNING ACT.
THIS PLAN IS FOR REFERENCE ONLY AND IS PRELIMINARY IN NATURE, ALL
DIMENSIONS SHOWN ARE APPROXIMATE. E.O&E.