


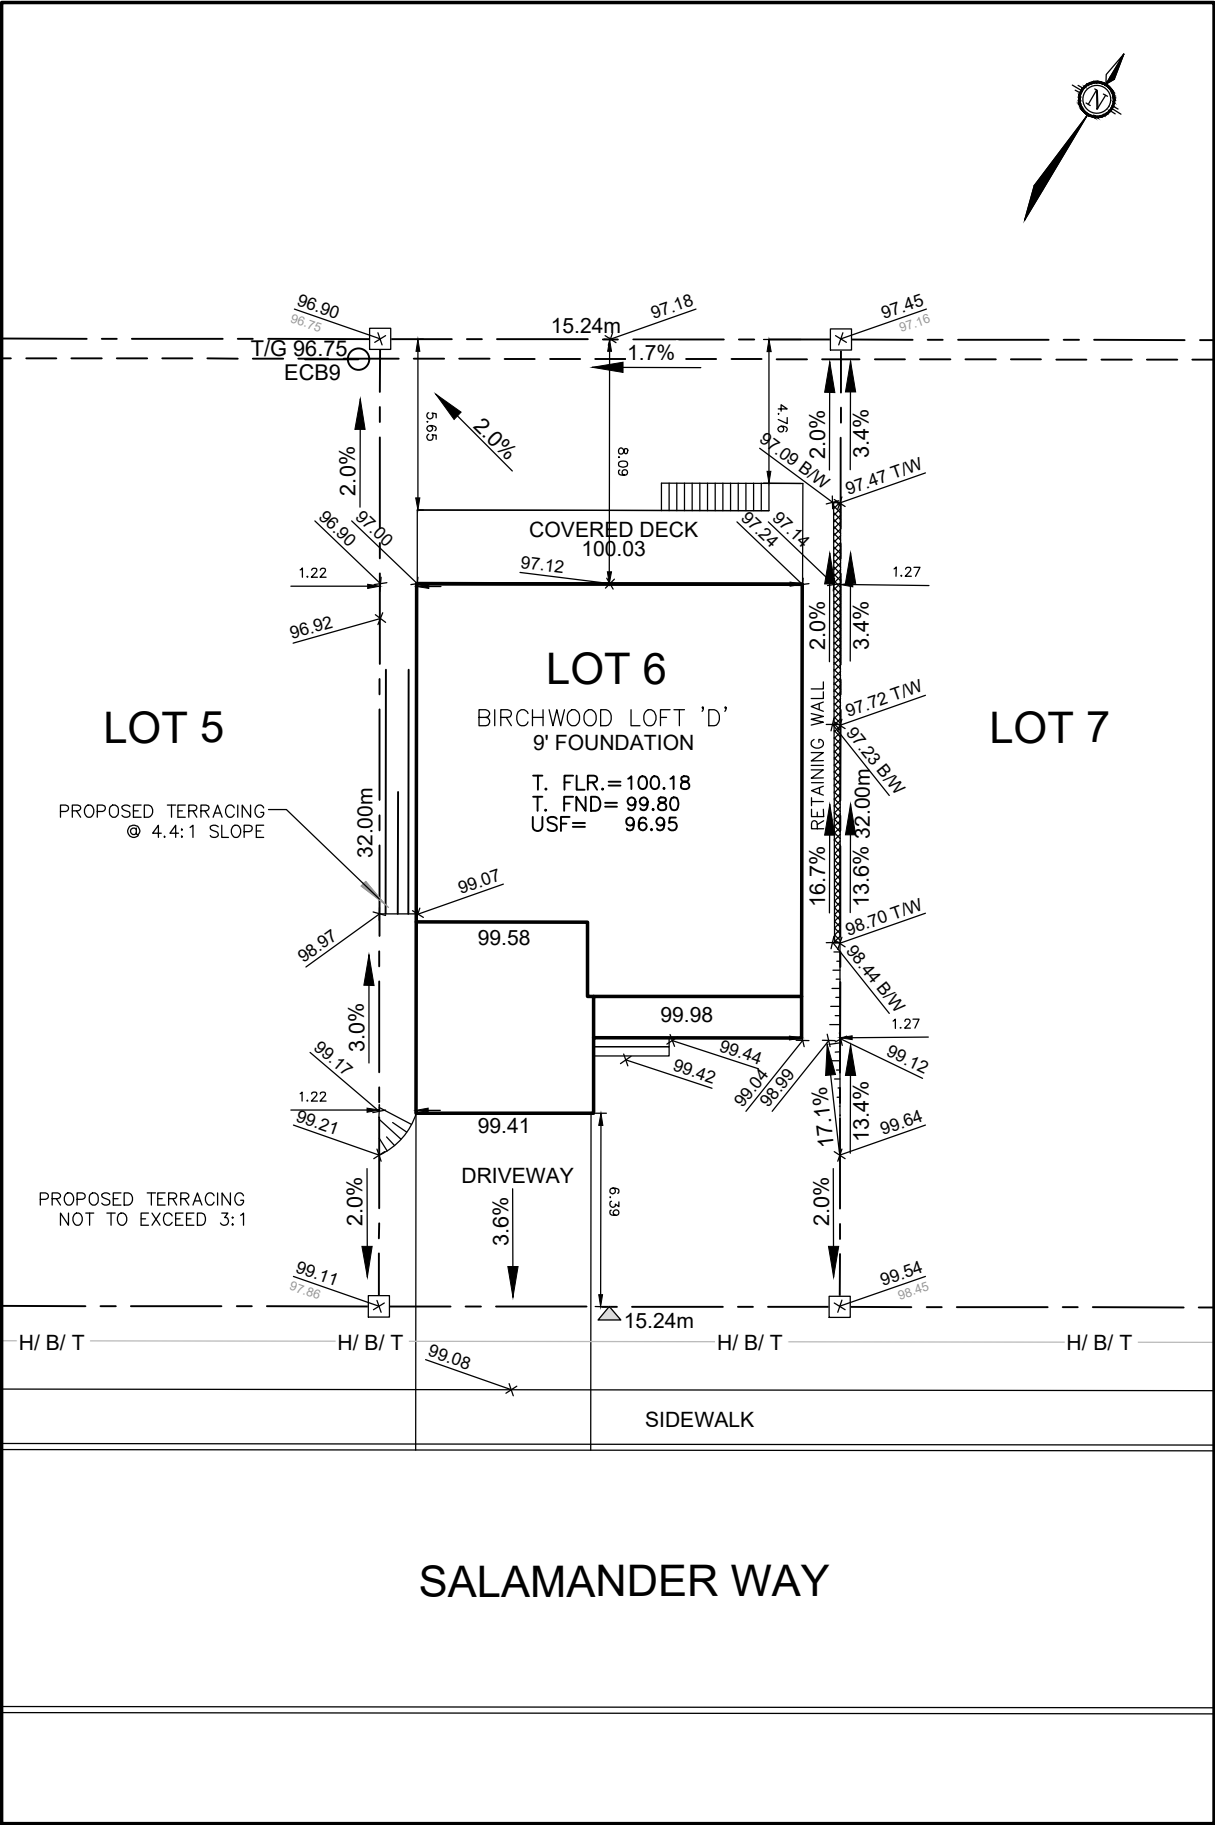

Owner/Applicant DCR/PHOENIX HOMES Telephone # <u>723-9227</u> Plan # <u>4M-1617</u> Project name: <u>PATHWAYS</u> Civic Address: <u>20 SALAMANDER WAY</u> House model: <u>BIRCHWOOD LOFT 'D'</u> Bldg. Ht. _____ m Lot coverage _____ % Scale <u>1:250</u> Sod Area _____ m² Asphalt Area _____ m² CHECKED/APPROVED BY: T.L.MAK ENG. MARCH 2 2021 (MODIFIED) MAY 3 2021	 LOT 6 SITE/GRADING PLAN PATHWAYS INDIVIDUAL LOT GRADING REVIEW SUMMARY FOR SITED HOUSE AS COMPARED WITH OVERALL SUBDIVISION PLAN NOTE: THIS PLAN IS NOT A SURVEY PLAN OR SUBDIVISION PLAN WITHIN THE MEANING OF PLANNING ACT. THIS PLAN IS FOR REFERENCE ONLY AND IS PRELIMINARY IN NATURE, ALL DIMENSIONS SHOWN ARE APPROXIMATE. E.O&E.
--	--