


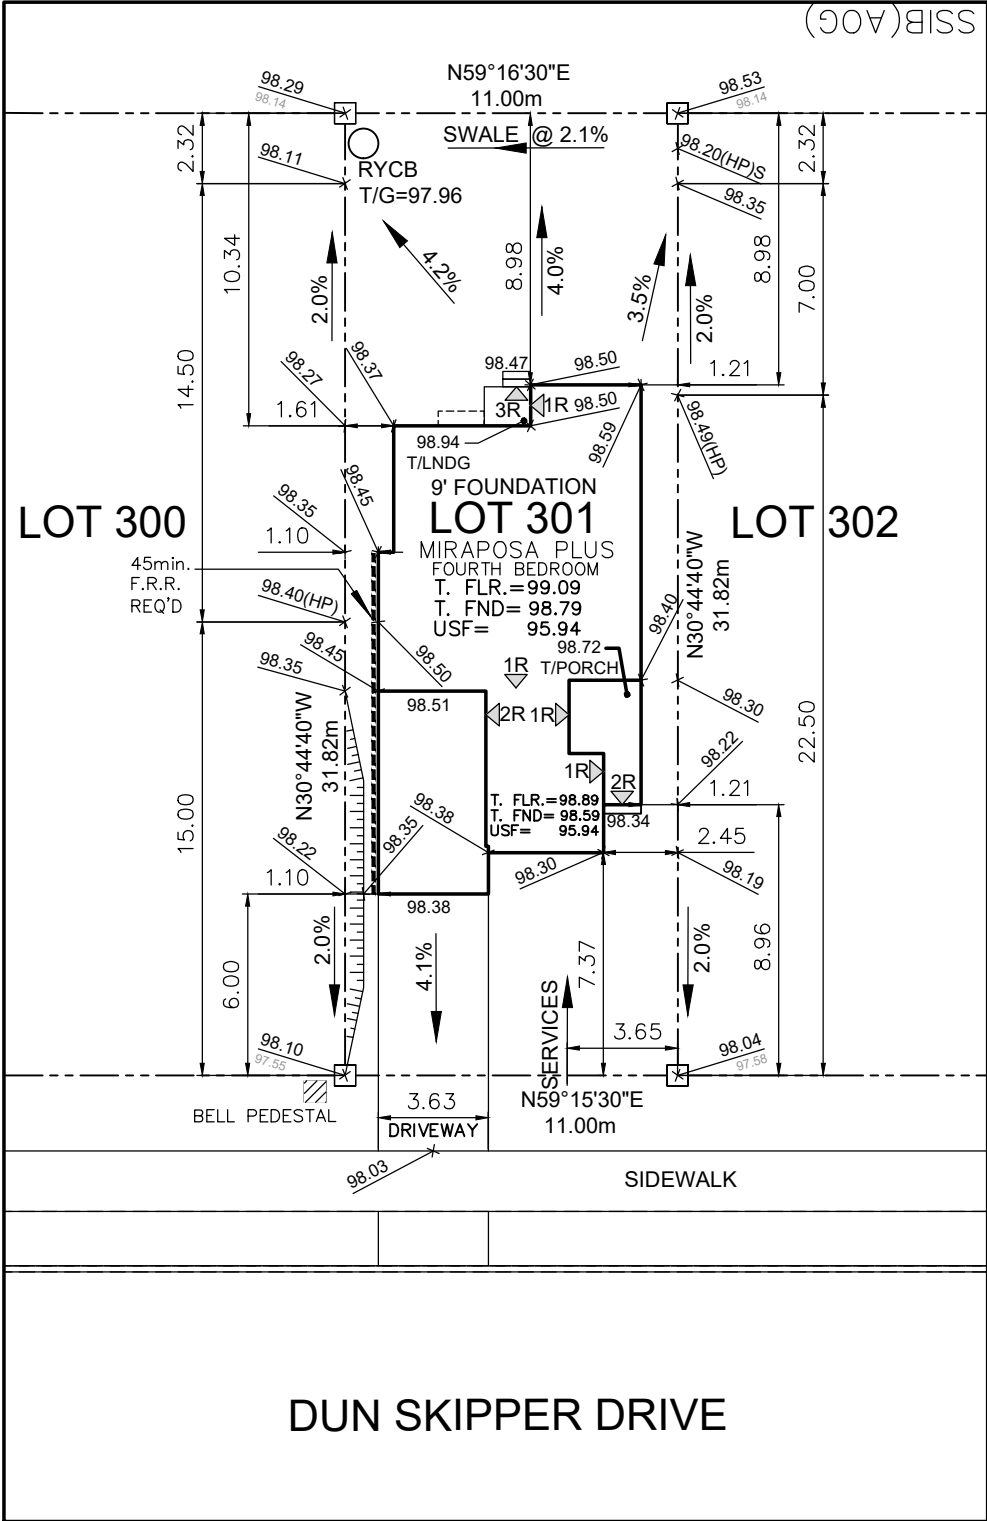

Owner/Applicant DCR/PHOENIX HOMES Telephone # <u>723-9227</u> Plan # <u>4M- 1618</u> Project name: <u>PATHWAYS</u> Civic Address: <u>47 DUN SKIPPER DR</u> House model: <u>MIRAPOSA PLUS</u>		 LOT 301 SITE/GRADING PLAN PATHWAYS PHASE 2	
Bldg. Ht. _____ m Lot coverage <u>36.7</u> % Scale <u>1: 250</u> Sod Area <u>232</u> m² Asphalt Area <u>38</u> m²		INDIVIDUAL LOT GRADING REVIEW SUMMARY FOR SITED HOUSE AS COMPARED WITH OVERALL SUBDIVISION PLAN	
CHECKED/APPROVED BY: <u>T.L.MAK ENG.</u>		NOTE: THIS PLAN IS NOT A SURVEY PLAN OR SUBDIVISION PLAN WITHIN THE MEANING OF PLANNING ACT.	
		THIS PLAN IS FOR REFERENCE ONLY AND IS PRELIMINARY IN NATURE, ALL DIMENSIONS SHOWN ARE APPROXIMATE. E.O&E.	