


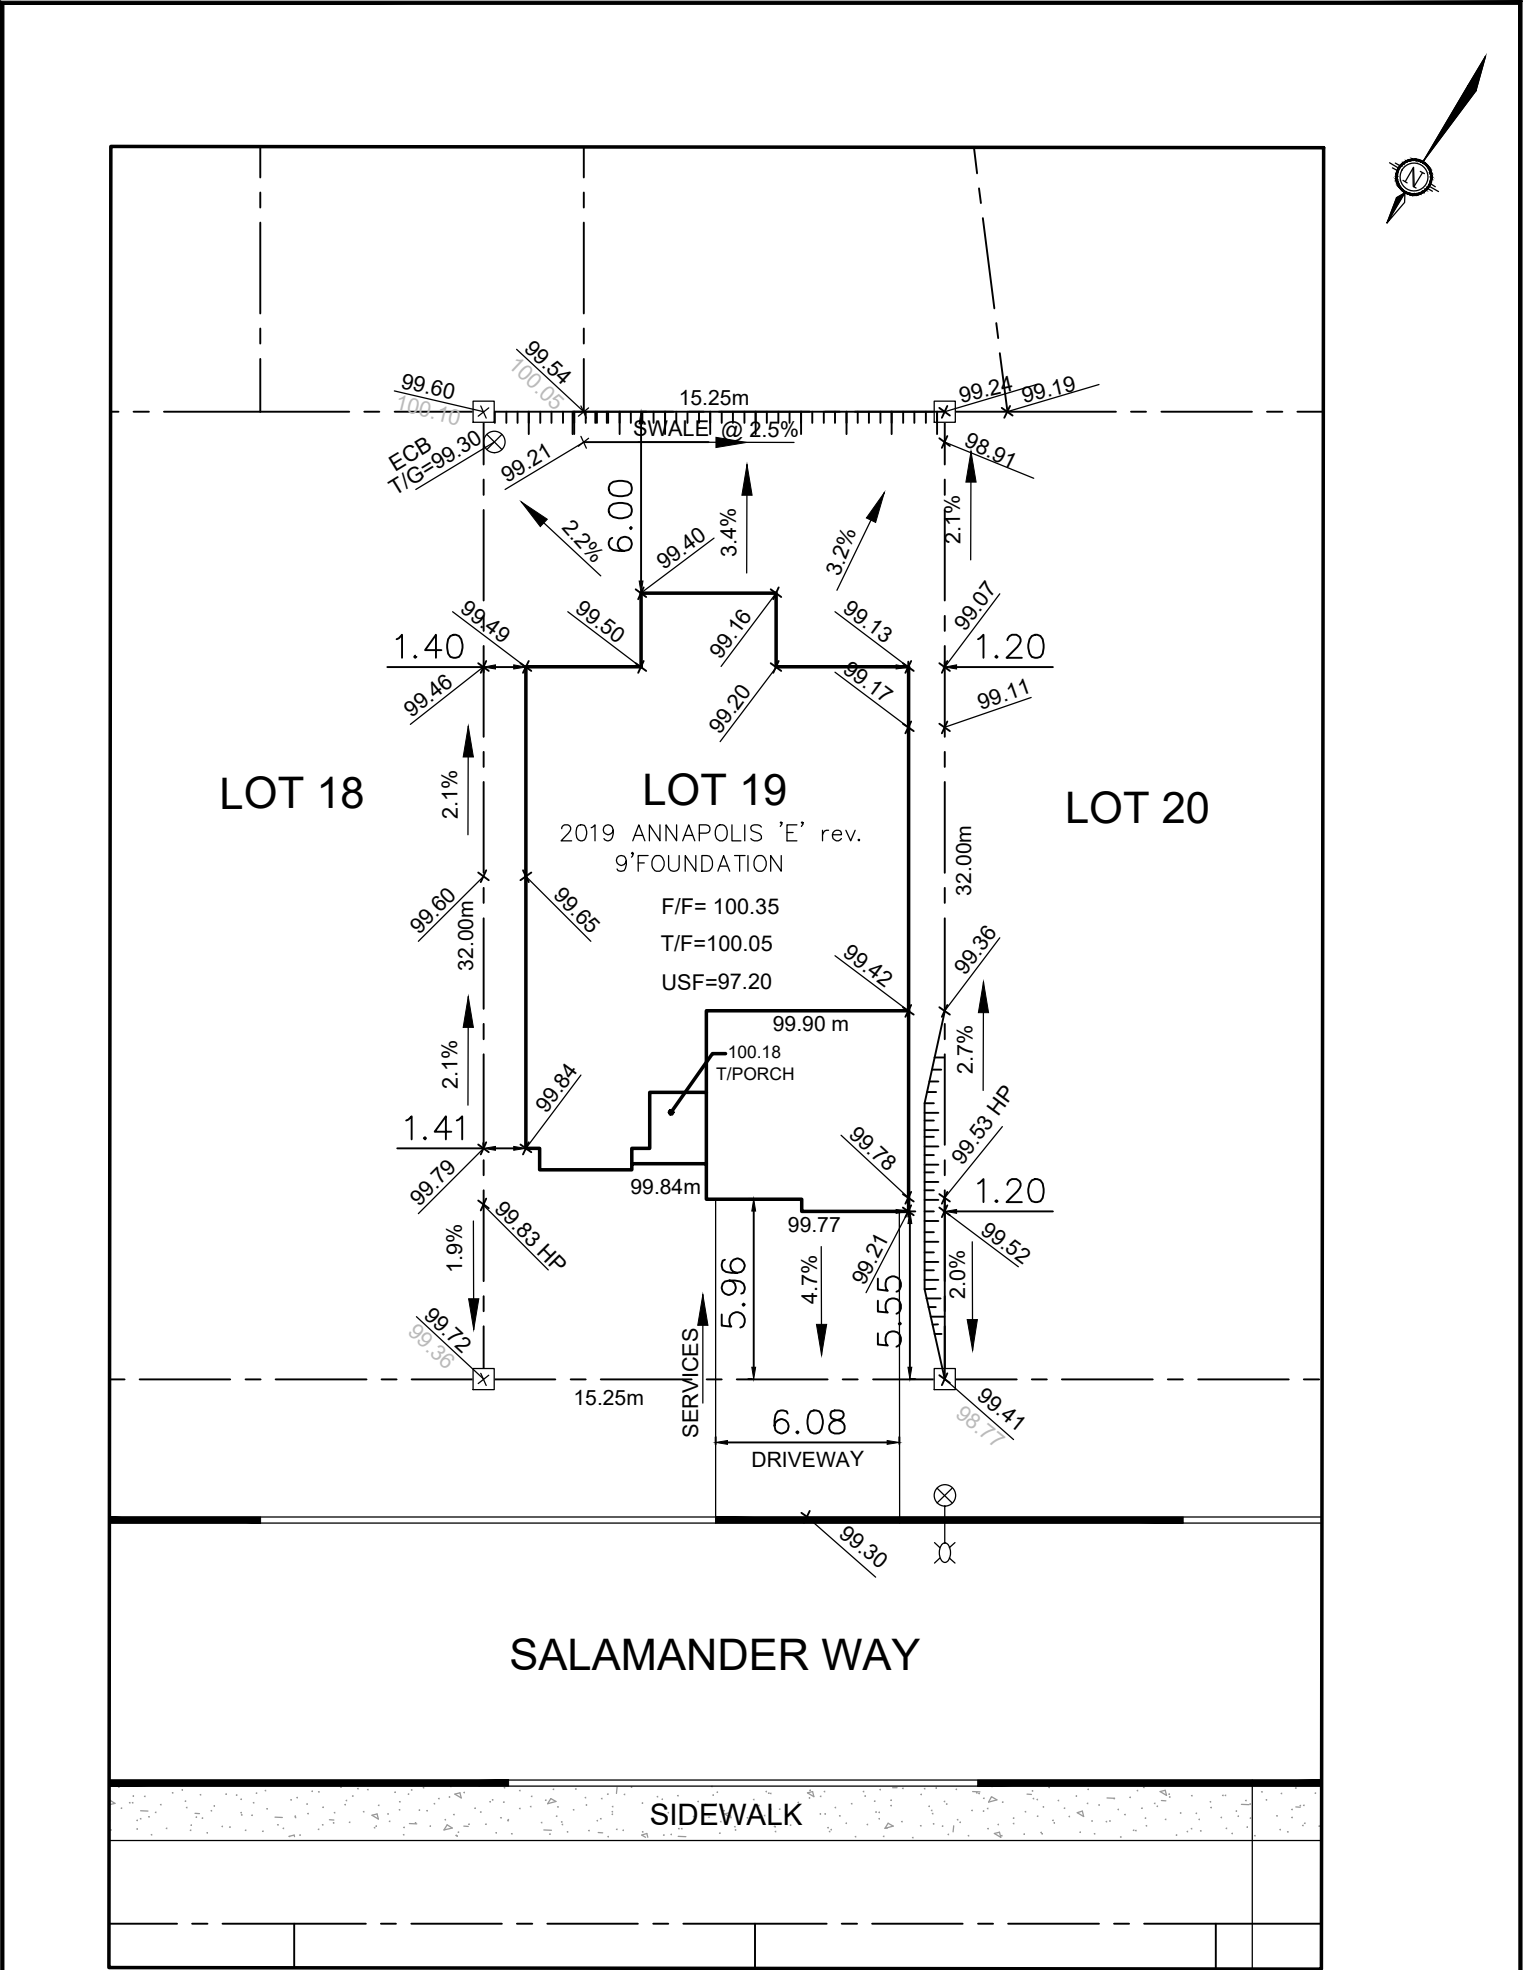

Owner/Applicant DCR/PHOENIX HOMES Telephone # <u>723-9227</u> Plan # <u>4M- 1617</u> Project name: <u>PATHWAYS</u> Civic Address: <u>21 SALAMANDER WAY</u> House model: <u>ANNAPOLIS 'E'</u> Bldg. Ht. _____ m Lot coverage <u>46</u> % Scale <u>1: 250</u> Sod Area <u>267</u> m² Asphalt Area <u>63</u> m² CHECKED/APPROVED BY: T.L.MAK ENG. AUG 24,2021 revised SEPT 16,2021 9' FOUNDATION	 LOT 19 SITE/GRADING PLAN PATHWAYS INDIVIDUAL LOT GRADING REVIEW SUMMARY FOR SITED HOUSE AS COMPARED WITH OVERALL SUBDIVISION PLAN NOTE: THIS PLAN IS NOT A SURVEY PLAN OR SUBDIVISION PLAN WITHIN THE MEANING OF PLANNING ACT. THIS PLAN IS FOR REFERENCE ONLY AND IS PRELIMINARY IN NATURE, ALL DIMENSIONS SHOWN ARE APPROXIMATE. E,O&E.
--	---