



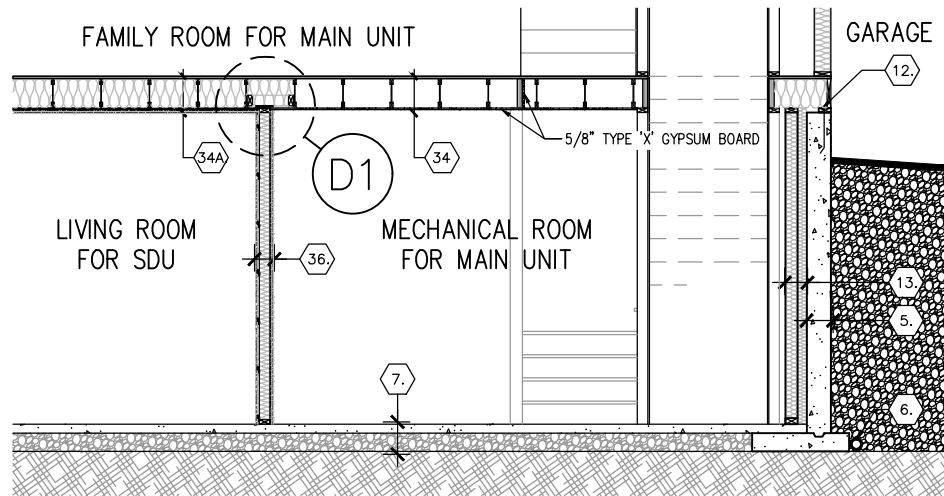


B-B
2
PARTIAL SECTION
SCALE: $\frac{3}{16}"=1'-0"$

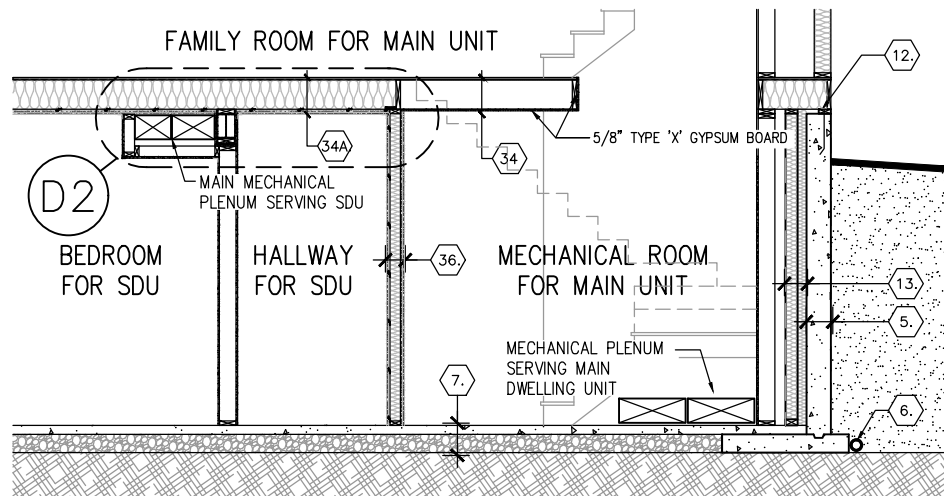


C-C
2
PARTIAL SECTION
SCALE: $\frac{3}{16}"=1'-0"$


D3
FD-1
DETAIL SECTION (JOIST CAVITY AS DUCT CHASE)
SCALE: $1"=1'-0"$

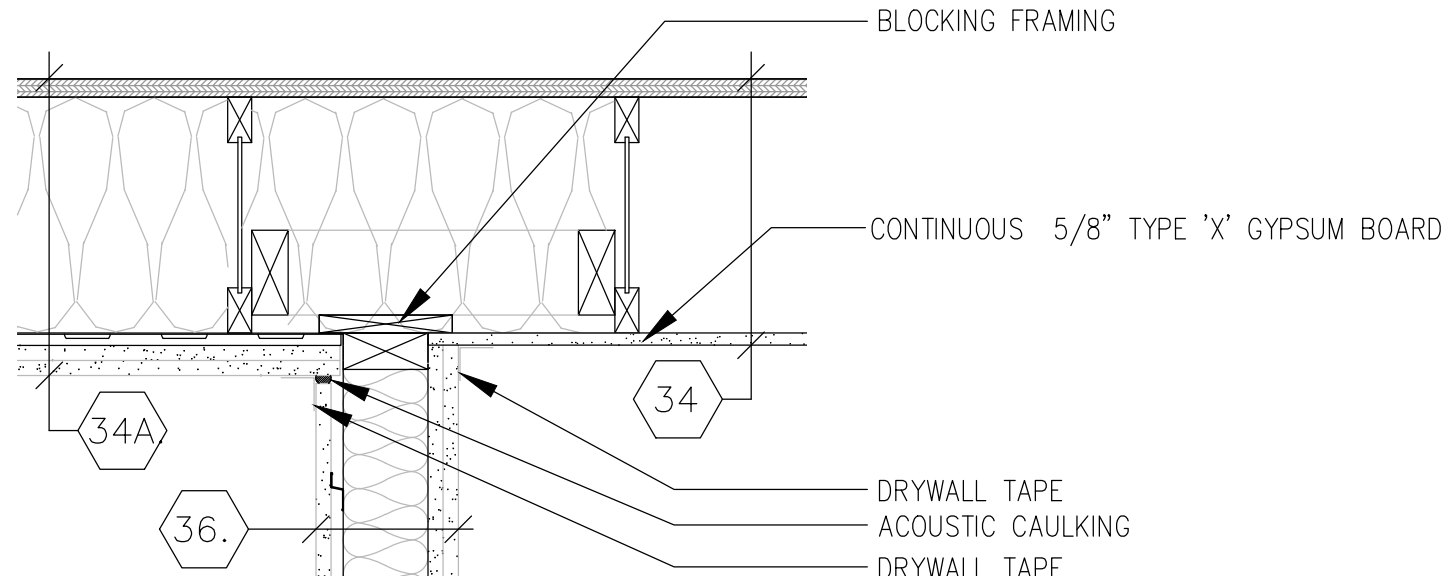

D1
FD-1
DETAIL SECTION (RATED WALL PARALLEL TO JOISTS)
SCALE: $1\frac{1}{2}"=1'-0"$

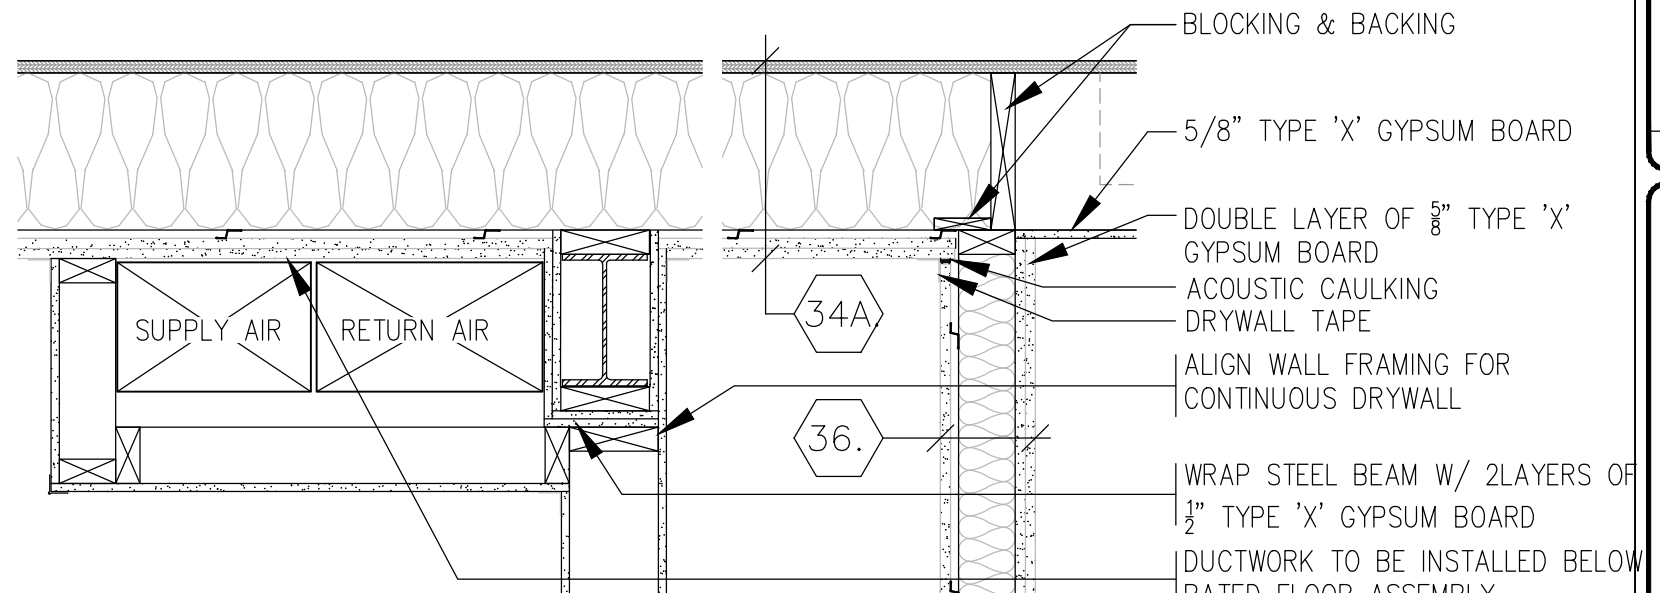

D2
FD-1
DETAIL SECTION (RATED WALL PERPENDICULAR TO JOISTS)
SCALE: $1"=1'-0"$

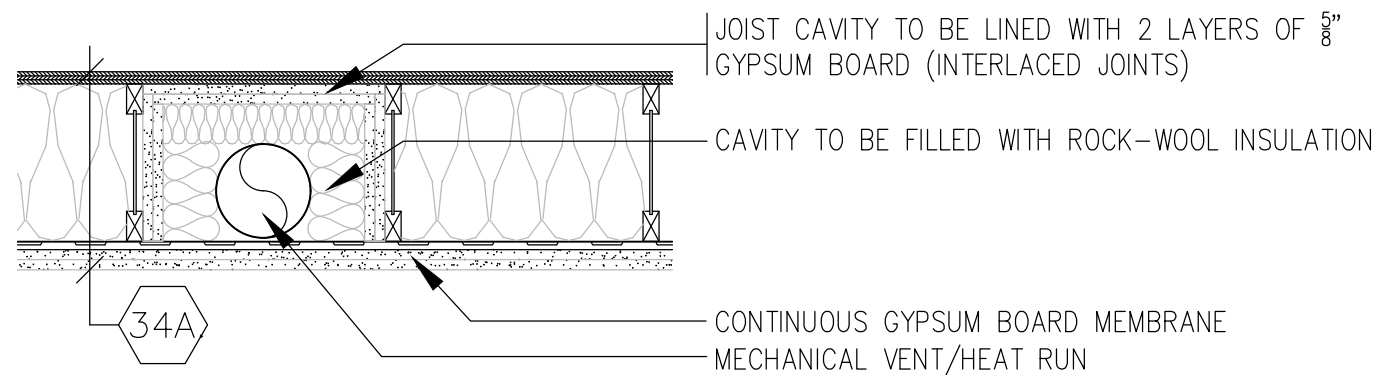

footprint:	35-33
drawn by:	SP
date:	OCT/16
scale:	3/16"=1'-0"
sheet no:	DCL-162
	FD-1

ISSUED FOR CONSTRUCTION	06/09/21	SP
FINAL BLACKLINES	26/05/22	KE
BEP BLACKLINES	29/10/21	GK
ADDED GARAGE SECTION - ELEVATION M	12/07/19	SP
STRUCTURAL REVIEW	29/05/19	SP
PRELIMINARY - CONCEPT PROPOSAL	29/10/16	SP
No. Description	dd/mm/yy	By
REVISIONS		

MIRAPOSA PLUS
SITE: PATHWAYS PH2
LOT NUMBER: 265
CIVIC ADDRESS: 911 OMAGAKI WAY

