


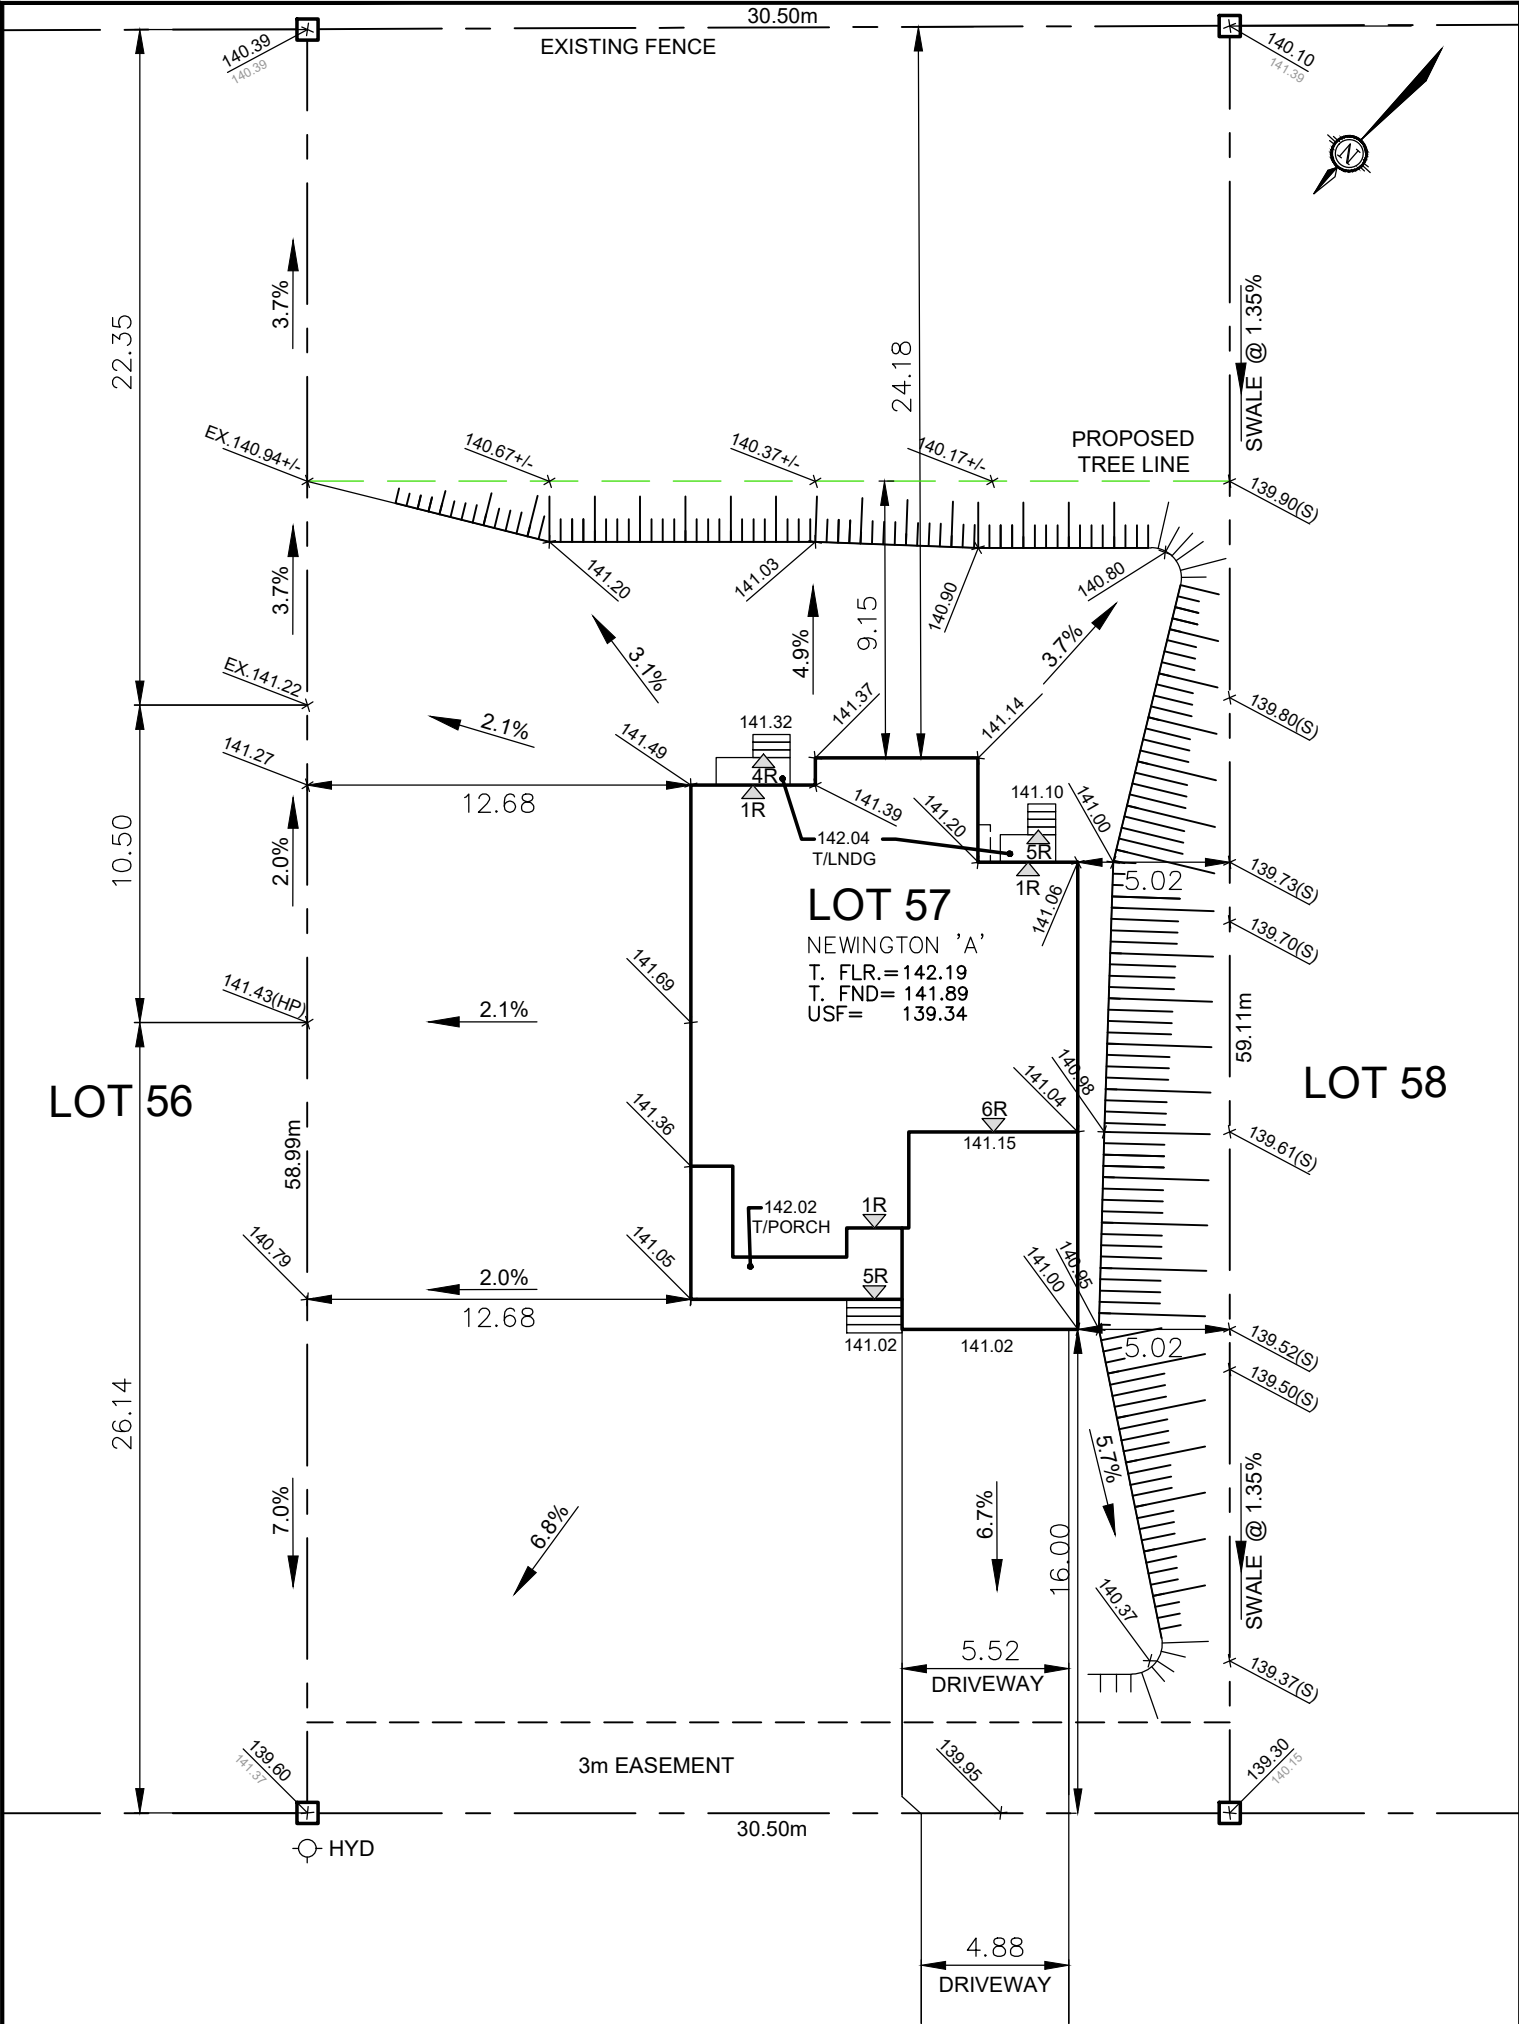

ANTLER COURT

Owner/Applicant DCR/PHOENIX HOMES Telephone # <u>723-9227</u> Plan # <u>27M-47</u> Project name: <u>PATHWAYS</u> Civic Address: <u>328 ANTLER COURT</u> House model: <u>NEWINGTON 'A'</u>	 PHOENIX HOMES LOT 57 SITE/GRADING PLAN WHITE TAIL RIDGE PH.II INDIVIDUAL LOT GRADING REVIEW SUMMARY FOR SITED HOUSE AS COMPARED WITH OVERALL SUBDIVISION PLAN
Bldg. Ht. _____ m Lot coverage _____ % Scale _____ 1:250 Sod Area _____ m² Asphalt Area _____ m² CHECKED/APPROVED BY: T.L.MAK ENG. REV. OCT. 19, 2022 – CB	NOTE: THIS PLAN IS NOT A SURVEY PLAN OR SUBDIVISION PLAN WITHIN THE MEANING OF PLANNING ACT. THIS PLAN IS FOR REFERENCE ONLY AND IS PRELIMINARY IN NATURE, ALL DIMENSIONS SHOWN ARE APPROXIMATE. E,O&E.