



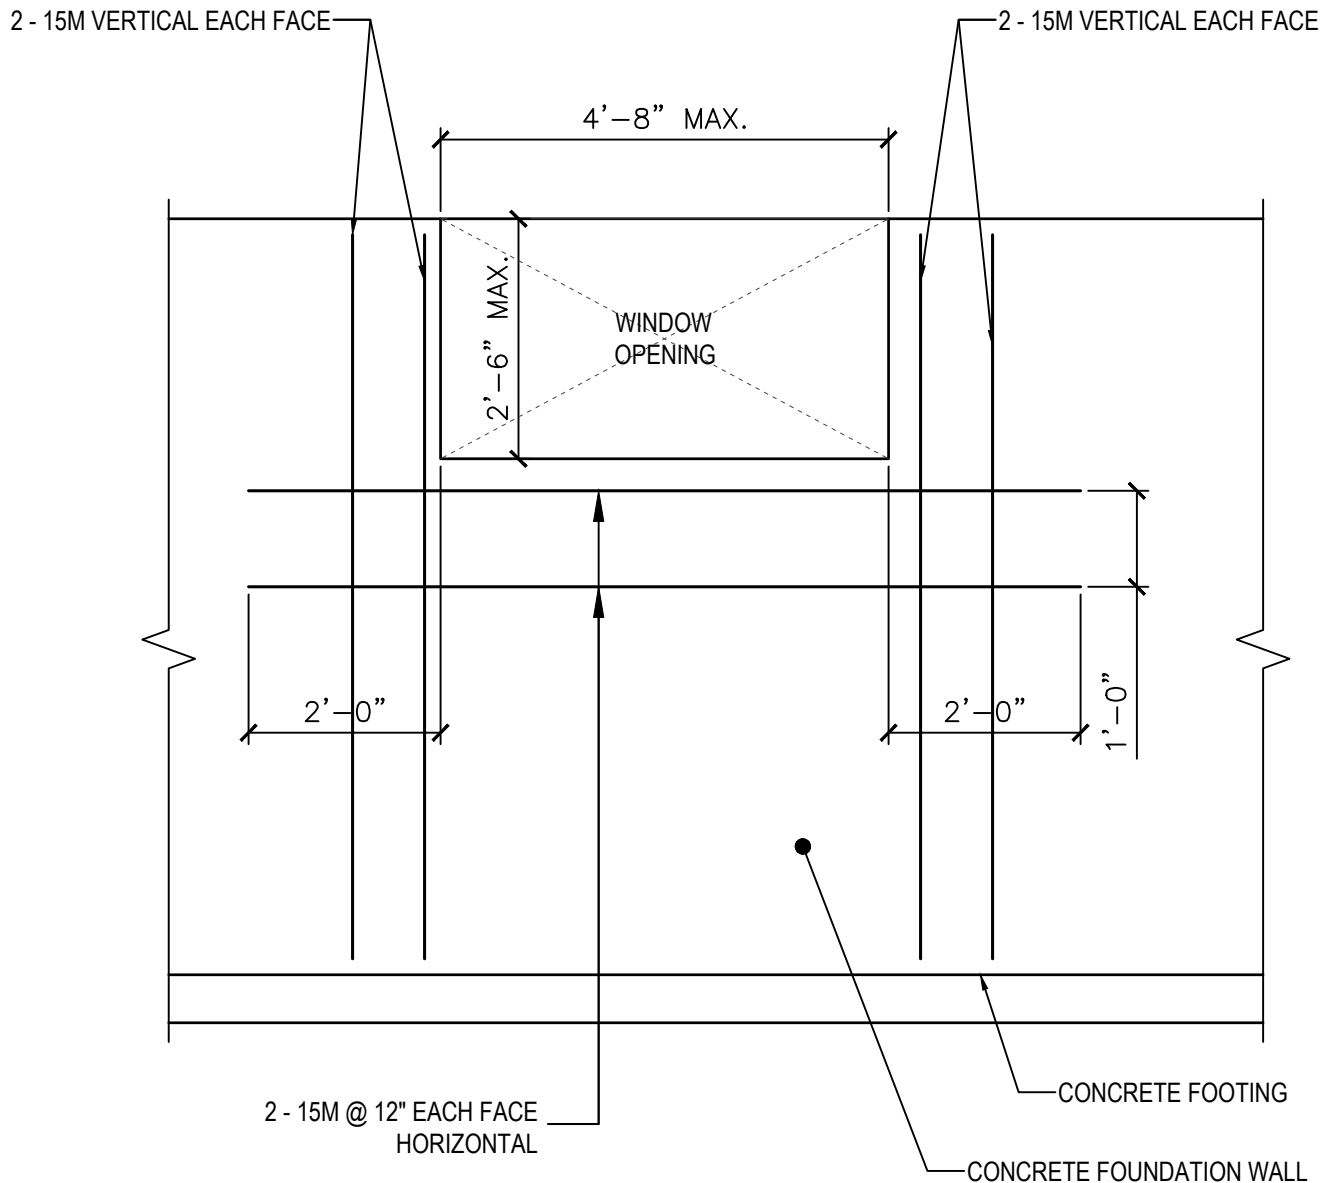

DETAIL FOR WINDOW OPENINGS > 3'-11"

SCALE: 1/2" = 1'-0"

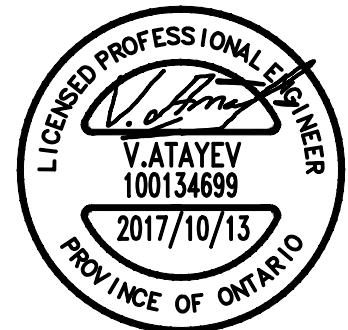

1	2017/10/13	ISSUED FOR REVIEW
ATA ENGINEERING INC. 254 Friel Street Office: (613) 789-0261 Ottawa, ON K1N 7V9 Email: eng@ataengineering.ca		

PROJECT NAME PHOENIX HOMES

CHECKED BY V.A. SCALE AS NOTED
 DRAWN BY V.A. DATE 2017/10/13

DRAWING TITLE DETAIL FOR WINDOW OPENINGS > 3'-11"

PROJECT # 17-051
 DRAWING # SK-03