


DRIVEWAY LENGTH TABLE					
10m	12m	14m	16m	18m	20m
<u>LOTS:</u> 23,29,31,35,60,118,120, 122,124,126,128,133,140, 144,146,155	<u>LOTS:</u> 50	<u>LOTS:</u> 21,25,27,32,34,41,43,45,47, 61,63,65,67,119,121,123,125, 127,129,132,135,137,139,141, 143,145,147,148,150,152,154, 157	<u>LOTS:</u> 30,37,39,49,51,53,55,57,59, 109,111,113,115	<u>LOTS:</u> 20,22,24,26,28,33,36,42,44, 46,62,64,66,110,117,130,134, 136,138,142,149,151,153, 156,158	<u>LOTS:</u> 38,40,48,52,54,56,58, 108,112,114,116

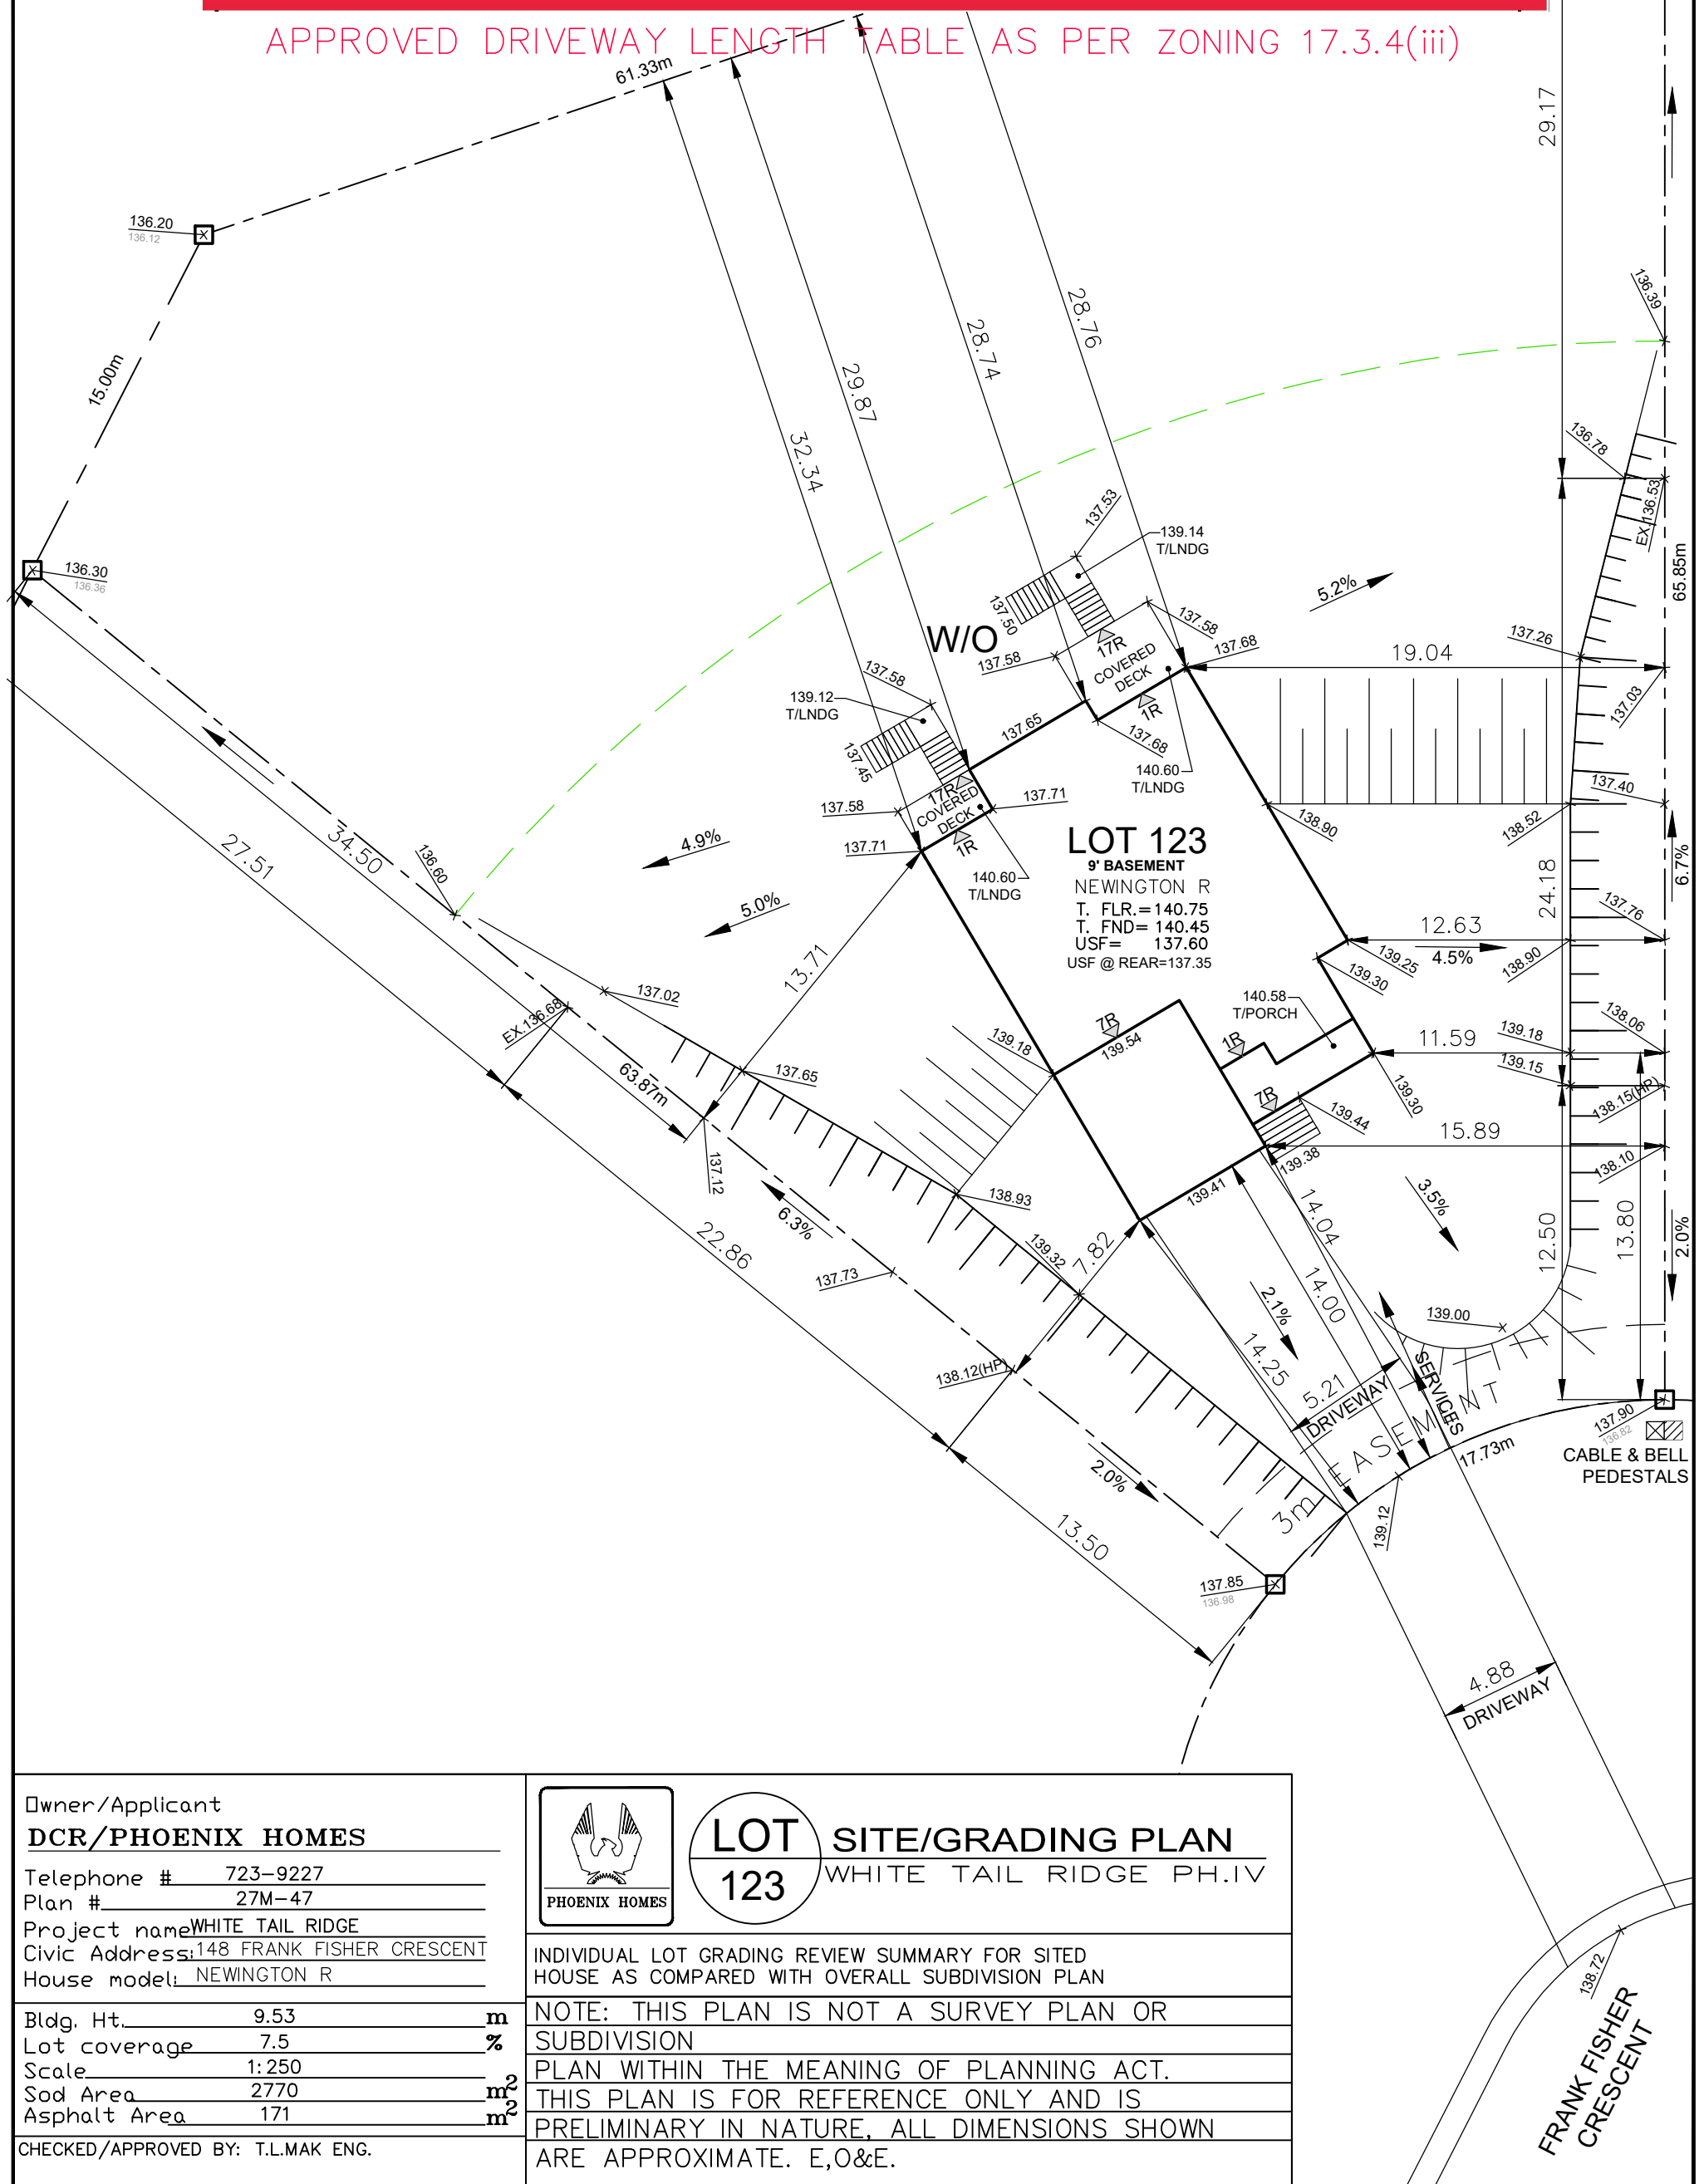

SITE/GRADING PLAN

WHITE TAIL RIDGE PH.IV

NOTE: THIS PLAN IS NOT A SURVEY PLAN OR
SUBDIVISION
PLAN WITHIN THE MEANING OF PLANNING ACT.
THIS PLAN IS FOR REFERENCE ONLY AND IS
PRELIMINARY IN NATURE, ALL DIMENSIONS SHOWN
ARE APPROXIMATE. E,O&E.