


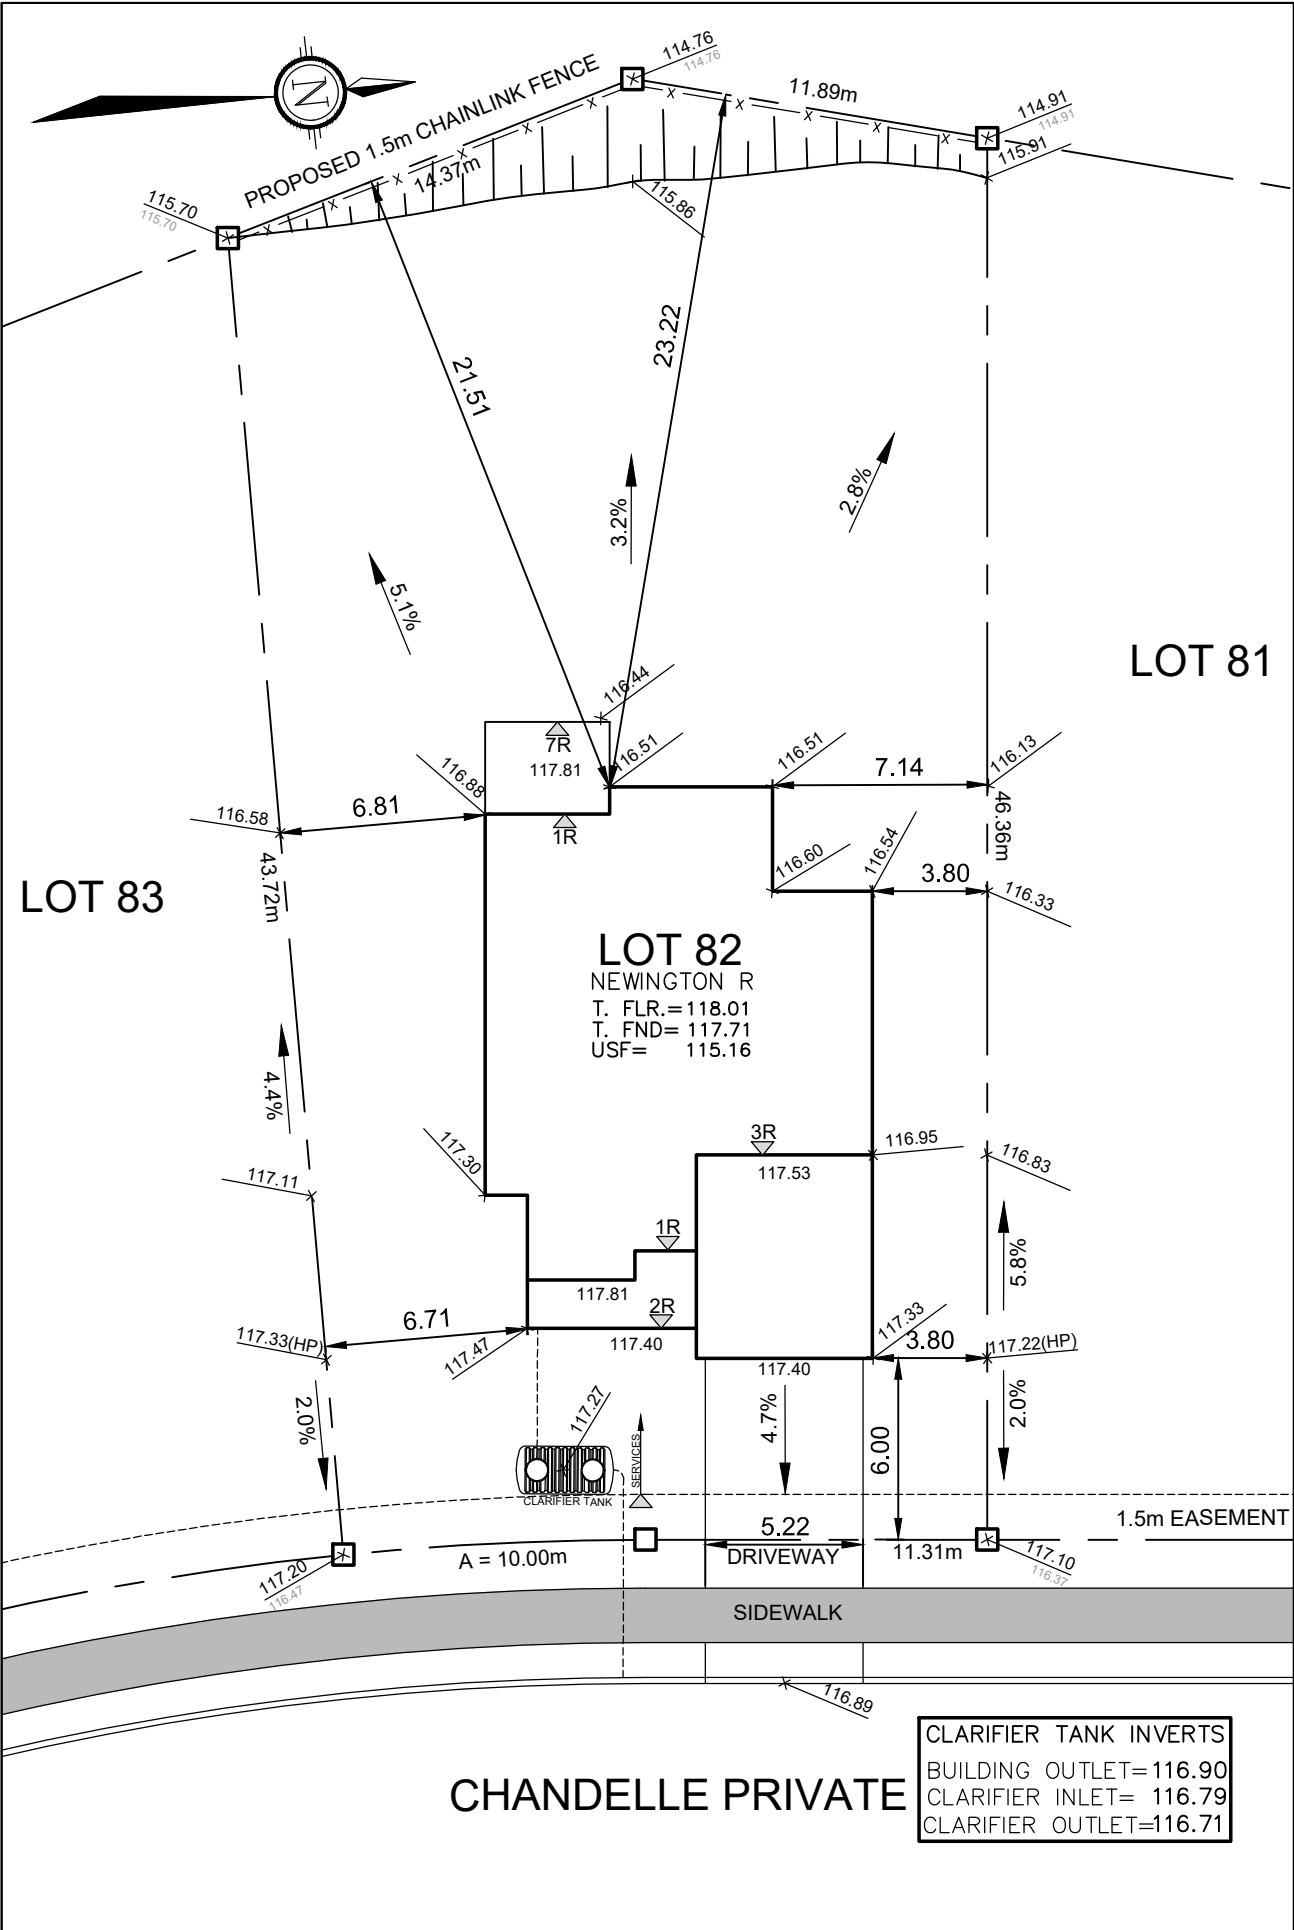

LOT
82

SITE/GRADING PLAN
DIAMONDVIEW PHASE 3

Owner/Applicant
DCR/PHOENIX HOMES
Telephone # 723-9227
Plan # 4M-1593
Project name: DIAMONDVIEW
Civic Address: 98 CHANDELLE PRIVATE
House model: NEWINGTON R

INDIVIDUAL LOT GRADING REVIEW SUMMARY FOR SITED
HOUSE AS COMPARED WITH OVERALL SUBDIVISION PLAN

Bldg. Ht. _____ m
Lot coverage _____ %
Scale _____
Sod Area _____ m²
Asphalt Area _____ m²

NOTE: THIS PLAN IS NOT A SURVEY PLAN OR SUBDIVISION
PLAN WITHIN THE MEANING OF PLANNING ACT.
THIS PLAN IS FOR REFERENCE ONLY AND IS PRELIMINARY IN
NATURE, ALL DIMENSIONS SHOWN ARE APPROXIMATE. E,O&E.

CHECKED/APPROVED BY: T.L.MAK ENG.