
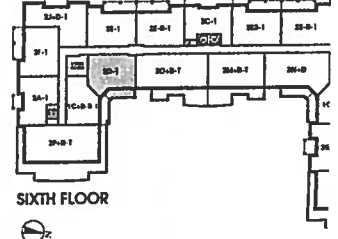
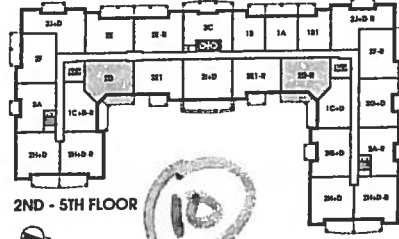
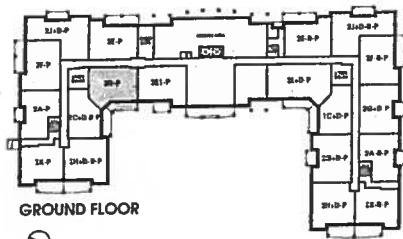


Remsenburg

SUITE 513

ORIGINAL LAYOUT

1,031 SQ FT *plus* 124 sq. ft. of balcony area

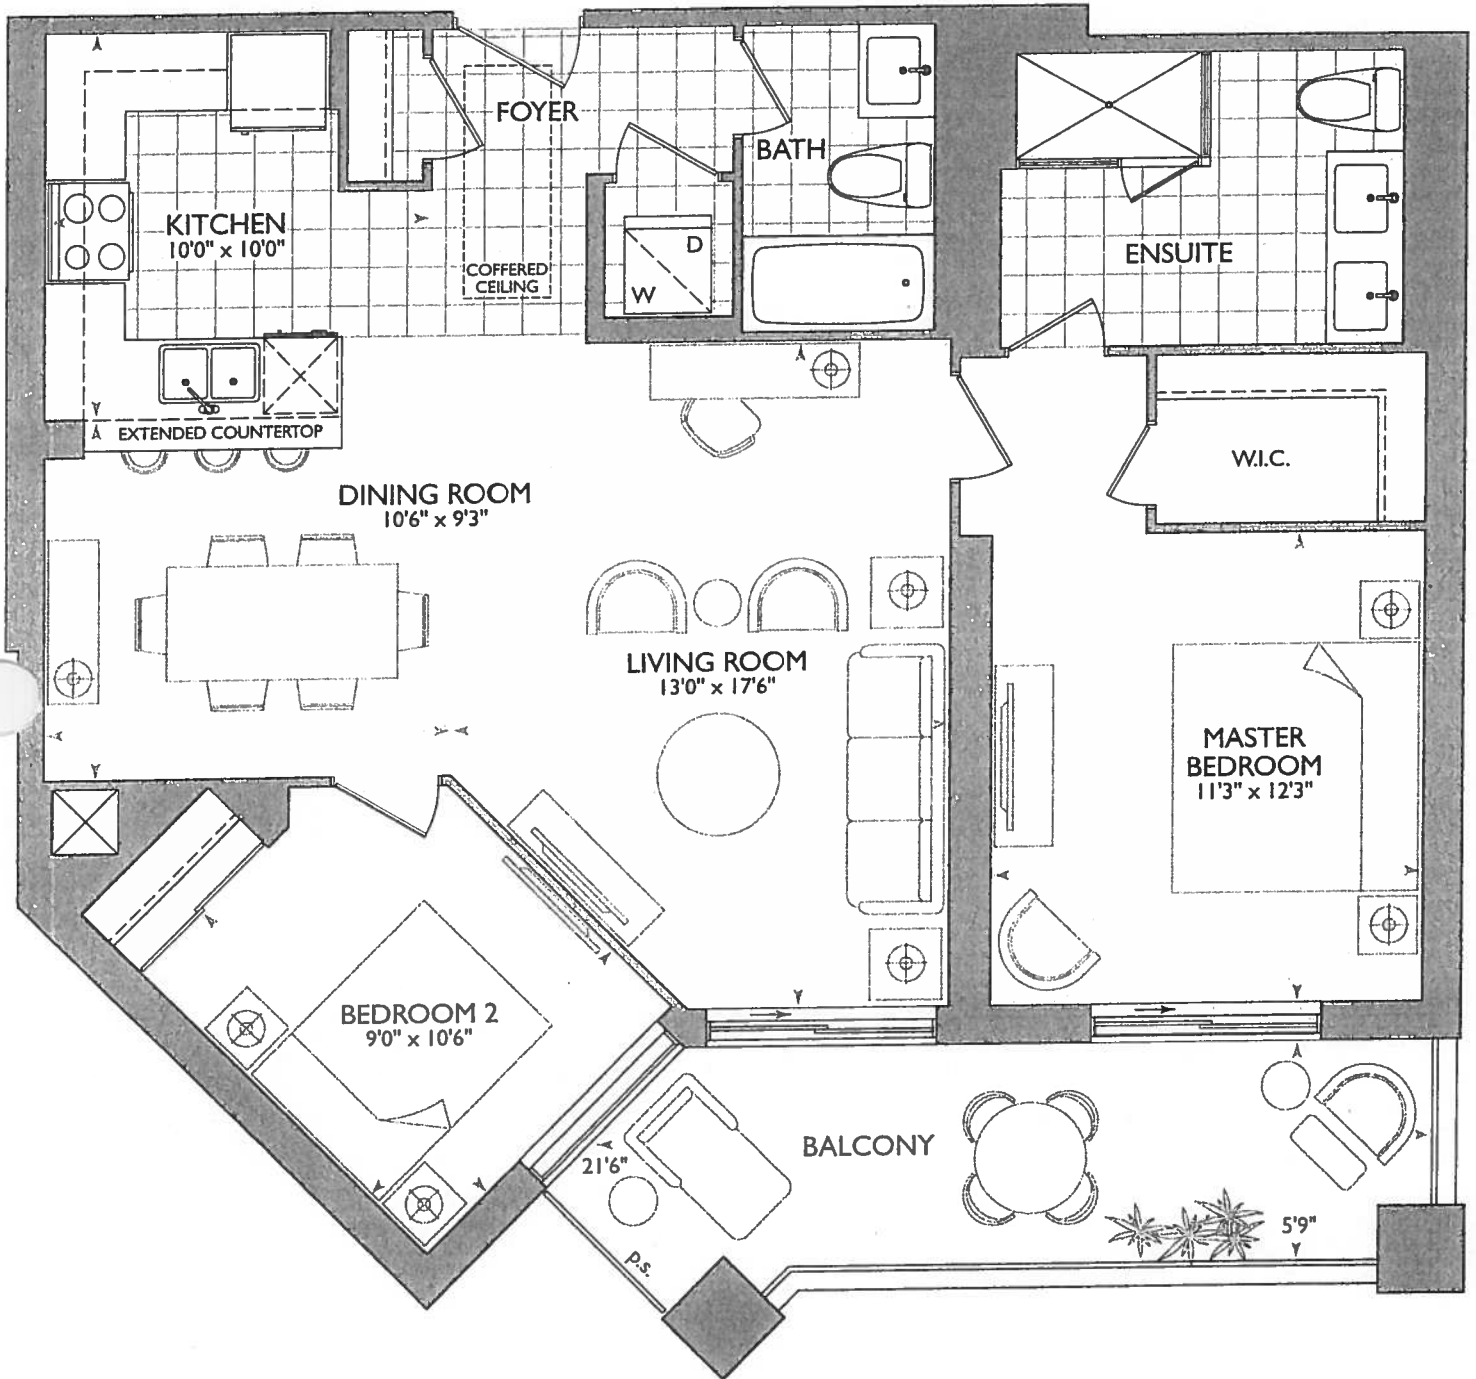


February 15, 2018

RP

- ENSUITE SHOWER UPGRADE
OPTION #3 PACKAGE
MODEL DF-KIT 19
- DELETE ALL WASHROOM
ACCESSORIES (+) MIRRORS.
- KITCHEN
- UPG #2-APPLIANCE PKG.
- (x3) = PUCK LIGHTS
- (x1) = PLUG PENINSULA
- (x2) = POTS OVER
PENINSULA.
- 66" - STOVE PIPE CENTER
- 117" SINK PIPE CENTER

Main Bath

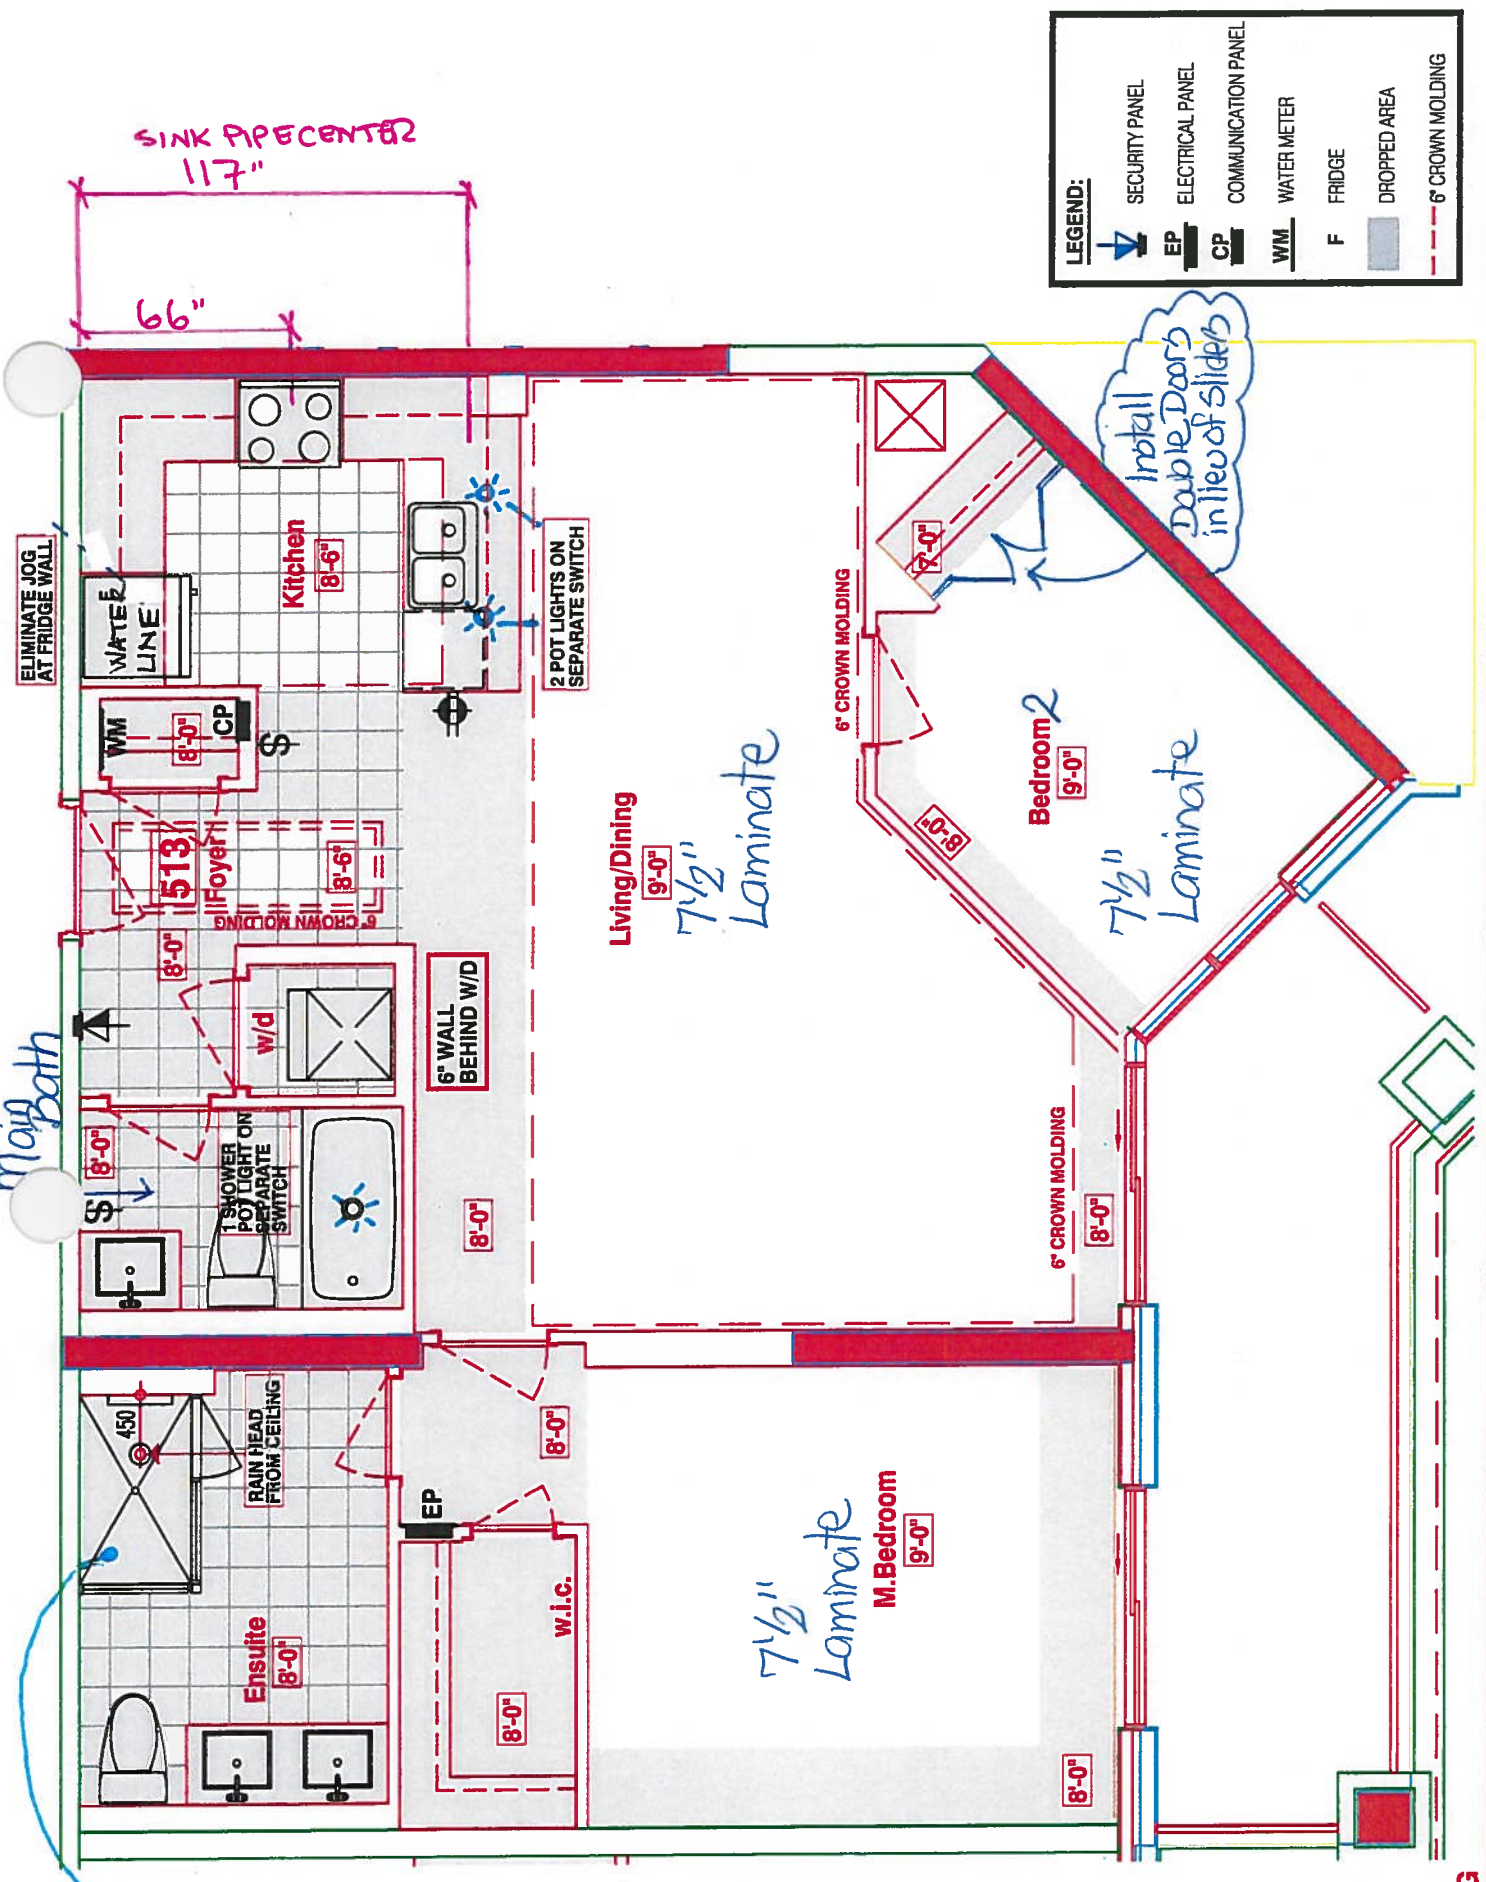

LEGEND:

	SECURITY PANEL
	ELECTRICAL PANEL
	COMMUNICATION PANEL
	WATER METER
	FRIDGE
	DROPPED AREA
	6" CROWN MOLDING

RECEIVED
Jan 2 2018



Book
SITE COPY

CONSTRUCTION SUMMARY	
Hampton Place	
PURCHASER: ROSA PIGNATELLI	TEL: RES.: 416-721-4089

LOT NUMBER	PHASE	HOUSE TYPE	CLOSING DATE	
513	1	REMSENBURG	24-Oct-18	

Offer Workshee	TANDEM PARKING(2parking spaces) UNIT IN LEAU OF SINGLE PARKING Note:
-------------------	---

Workshee	BUYER TO RECEIVE \$22000.00 IN UPGRADES (inclusive of HST) TO BE SELECTED AT TIME OF COLOUR CHART SELECTION. NO CASH VALUE. Note:
----------	--

Offer Upgrade	RAINHEAD FROM CEILING IN MASTER ENSUITE, FROM VENDORS STANDARD SAMPLES Note:
------------------	---

Offer Upgrade	2 - POT LIGHTS, IF POSSIBLE, ON SEPERATE SWITCH AT EITHER EDGE OF SINK , CENTERED IN WIDTH OF BULKHEAD AS PER SKETCH Note:
------------------	---

Offer Upgrade	SHOWER POT LIGHT IN BATHTUB ON SEPERATE SWITCH IN MAIN BATH AS PER SKETCH Note:
------------------	--



SITE COPY

CONSTRUCTION SUMMARY

Hampton Place

PURCHASER: ROSA PIGNATELLI

TEL: RES.: 416-721-4089

LOT NUMBER	PHASE	HOUSE TYPE	CLOSING DATE	
513	1	REMSENBURG	24-Oct-18	

Date Added: 07-Mar-18

Invoice Number: 7119

1 - BEDROOM #2 - CLOSET DOORS - Install DOUBLE INTERIOR DOORS (Standard Carrara Smooth) in lieu of builders standard mirrored sliders
Bedroom #2 closet (See Sketch)

18 - LAUNDRY ROOM - 2ND UPGRADE - PORCELAIN TILES - 20x20 PULPIS GRIS - To be installed throughout laundry room floor (To be Installed Straight) (See Sketch)
Note: Includes Larger Size

30 - MAIN BATH - 1ST UPGRADE - PORCELAIN TILES - 20x20 PULPIS GRIS - To be installed throughout main bath floor (To be Installed Straight) (See Sketch)
Note: Includes Larger Size

1 - KITCHEN & BATHROOMS - Purchaser has DECLINED All Upgrades offered during decor appointment at the decor centre for kitchen & bathroom cabinetry. Standard Kitchen Layout & Standard Bathroom Vanities to be installed as per standard plan. (See Sketch)
Note:

1 - KITCHEN - Install Standard Granite Countertop - BIANCO ANTICO - To be installed throughout kitchen, where applicable. (does not include granite backsplash) (See Sketch)
Note:

1 - KITCHEN - COUNTERTOP EDGING - Install UPGRADE " M " EDGING - To be installed throughout kitchen countertop, where applicable (See Sketch)
Note:

1 - DISCLAIMER - GRANITE COUNTERTOP;
KITCHEN - Due to the many variables that can affect the pattern, colour and/or design and "pitting" of natural products, granite installed will not be identical to the samples displayed.
Note: Every effort is made to provide granite countertops as close as possible but the vendor is not responsible for results which differ from the sample displayed. All countertop surfaces may have seams, and product pattern and shade can change in areas containing seams.

1 - DISCLAIMER - STONE COUNTERTOP;
KITCHEN - Stone slabs vary in size & all seams are visible & the fabricator reserves the right to position the seams as necessary.
Note:

1 - KITCHEN - KITCHEN BACKSPLASH - 1ST UPGRADE - 12x12 MIST GLASS RANDOM STRIP MOSAICS - To be installed throughout kitchen, where applicable (does not include behind the fridge or stove) (See Sketch)
Note:

1 - KITCHEN - Kitchen Sink - Install Upgrade Undermount Sink - BLANCO Quatrus R15 Undermount Sink - Model # 401519 (See Attached)
Note:

1 - KITCHEN - Kitchen Faucet - Install Upgrade Faucet - DELTA MATEO Pull-Down Kitchen Faucet (Single Hole) - Model #9183-DST-Chrome (See Attached)
Note:

1 - APPLIANCE PACKAGE - Install Upgrade Appliance Package - UPGRADE PACKAGE #2 - To be installed throughout suite, where applicable (See Sketch)

1 - KITCHEN - Install WATER LINE To FRIDGE at Kitchen (See Sketch)
Note:

1 - MAIN BATH - Install Standard Granite Countertop - SERENATA GRANITE - To be installed throughout main bath vanity, where applicable (Includes 3" Splash) (See Sketch)
Note:

1 - MAIN BATH - COUNTERTOP EDGING - Install UPGRADE " I " EDGING - To be installed throughout main bath vanity countertop, where applicable (See Sketch)
Note:



SITE COPY

CONSTRUCTION SUMMARY

Hampton Place

PURCHASER: ROSA PIGNATELLI

TEL: RES.: 416-721-4089

LOT NUMBER	PHASE	HOUSE TYPE	CLOSING DATE	
513	1	REMSENBURG	24-Oct-18	

Date Added: 07-Mar-18 Invoice Number: 7119

- 1 - MASTER ENSUITE - Install Standard Granite Countertop - BIANCO ANTICO - To be installed throughout master ensuite vanity, where applicable (Includes 3" Splash) (See Sketch)
- 1 - MASTER ENSUITE - COUNTERTOP EDGING - Install UPGRADE " I " EDGING - To be installed throughout master ensuite vanity countertop, where applicable (See Sketch)
Note:
- 1 - CLARIFICATION;
MAIN BATH & MASTER ENSUITE - Install Standard 3" Splash throughout Main Bath and Master Ensuite Vanity Countertop, where applicable (See Sketch)
Note:
- 1 - DISCLAIMER - GRANITE COUNTERTOP;
MAIN BATH & MASTER ENSUITE - Due to the many variables that can affect the pattern, colour and/or design and "pitting" of natural products, granite installed will not be identical to the samples displayed.
Note: Every effort is made to provide granite countertops as close as possible but the vendor is not responsible for results which differ from the sample displayed. All countertop surfaces may have seams, and product pattern and shade can change in areas containing seams.
- 1 - DISCLAIMER - STONE COUNTERTOP;
MAIN BATH & MASTER ENSUITE - Stone slabs vary in size & all seams are visible & the fabricator reserves the right to position the seams as necessary.
Note:
- 2 - MASTER ENSUITE - VANITY FAUCET - Install Upgrade Faucet - DELTA VERO Single Handle Lavatory Faucet (Single Hole) - Model # LF- Chrome (x2 Sinks) (See Sketch)
- 1 - MASTER ENSUITE - SHOWER STALL - Install Upgrade Package #3 - DELTA Contemporary Square 14 Series Pressure Balance Kit Integrated Diverter Valve - Includes Ceiling Mount Shower Head - Model # DF-KIT19 - Chrome (See Sketch)
Note:
- 1 - CLARIFICATION;
MASTER ENSUITE - Purchaser accepts & acknowledges the standard frameless glass enclosure at master ensuite shower stall will NOT touch the ceiling and will receive a Standard Chrome Header. (See Sketch)
Note:
- 1 - CLARIFICATION;
MAIN BATH & MASTER ENSUITE - DELETE Do Not Install / Supply / Credit Purchaser for builders standard ceramic bathroom accessories (toilet paper, towel bar & soap dish) throughout all bathrooms where applicable
Note: To Include; Main Bath & Master Ensuite (See Sketch)
- 1 - CLARIFICATION;
MAIN BATH & MASTER ENSUITE - DELETE Do Not Install / Supply / Credit Purchaser for builders' standard Bathroom Mirrors, throughout all bathrooms, where applicable. To Include; Main Bath and Master Ensuite. (See Sketch)
Note:
- 1 - BONUS PACKAGE - PURCHASER HAS APPLIED \$19,514.00 (Includes Taxes) WORTH OF UPGRADE PROMOTIONAL PACKAGE TOWARDS THE PURCHASE OF UPGRADES COMPLETED AT THE DECOR CENTRE.
- 1 - PURCHASER HAS ATTENDED A COLOR APPOINTMENT AT THE DECOR CENTRE AND HAS DECLINED ANY ADDITIONAL UPGRADES. Purchaser accepts and acknowledges that there will be no further changes/additions/deletions to be made upon signing on February 15,2018
Note:
- 1 - PURCHASER AWARE AND ACCEPTS THAT ANY CHANGES MADE TO UPGRADES AFTER SIGNING THIS PURCHASERS EXTRA FORM ARE SUBJECT TO A MINIMUM ADMINISTRATION FEE OF \$1,000 PLUS A 10% HOLDBACK FEE.
Note:



* INTERIOR CLOSING SCHEME *

Purchaser ROSA PIGNATELLI	Decor Consultant Melissa Di Marino	Model Type REMSENBURG	Telephone Res. / Bus (416) 721-4089 /	Project Hampton Place	Closing Date 24/10/2018	Unit 513
------------------------------	---------------------------------------	--------------------------	--	--------------------------	----------------------------	-------------

CABINETS, VANITIES AND COUNTERTOPS

	Style	Countertop	Counter Edge	Handle / Knob
MAIN BATHROOM	☒ CATEGORY 2 - MAPLE - CHESTNUT QT 2503 (STD)	☒ SERENATA GRANITE (STD)	☒ 1" EDGE (UPG)	3487-128
MASTER ENSUITE	☒ CATEGORY 2 - MAPLE - SMOKEHOUSE QT 2503 (STD)	☒ BIANCO ANTICO GRANITE (STD)	☒ 1" EDGE (UPG)	16338-195
POWDER ROOM	☒ N/A	☒ N/A	☒ N/A	N/A
KITCHEN / DINETTE	☒ CATEGORY 2 - MAPLE - PISTACHIO QT 2503 (STD)	☒ BIANCO ANTICO GRANITE (STD)	☒ 1" M" EDGE (UPG)	3487-128
LAUNDRY ROOM	☒ N/A	☒ N/A	☒ N/A	N/A
	☒	☒	☒	
	☒	☒	☒	

APPLIANCE PACKAGE

Upgrade Package #2

Std 31in Opening

PLUMBING FIXTURES

KITCHEN	Sink Model ☒ UPG - Blanco Quatrus R15 #401519
	Sink Faucet ☒ UPG - Delta Mateo #9183-DST Chrome
TOILETS	Master Ensuite ☒ STANDARD
	Main Bathroom ☒ STANDARD
	Powder Room ☒ N/A
VANITY FAUCETS	Master Ensuite ☒ UPG - Delta Vero # 553LP-Chrome
	Main Bathroom ☒ STANDARD
	Powder Room ☒ N/A
VANITY SINKS	Master Ensuite ☒ STANDARD
	Main Bathroom ☒ STANDARD
	Powder Room ☒ N/A
SHOWER STALL / TUBS	Master Ensuite Shower Stall ☒ UPG-Delta Contemporary #DF-KIT19
	Master Ensuite Tub ☒ N/A
	Main Bathroom Tub ☒ STANDARD

Trim	Baseboard & Casing ☒ STANDARD	Levers ☒ STANDARD
	Interior Doors ☒ STANDARD - CARRARA SMOOTH	Door Height ☒ STANDARD
Cornice Moulding / Medallion	Foyer ☒ STANDARD - #CTR-611	Fireplace ☒ N/A
	Living Room ☒ STANDARD - #CTR-611	Location Flooring ☒ N/A
	Dining Room ☒ STANDARD - #CTR-611	Style ☒ N/A
	Den ☒ N/A	Finish ☒ N/A
	Master Bedroom ☒ NONE	Marble ☒ N/A
	Bedroom 2 ☒ NONE	Hearth ☒ N/A
	Bedroom 3 ☒ N/A	
Paint Throughout	Walls ☒ STANDARD - OYSTER WHITE	Trim ☒ STANDARD - WHITE

MISC. INSTALLATIONS

Ceramic Accessories (installed by Vendor)
☒ Yes ☒ No

Bathroom Mirrors (installed by Vendor)
☒ Yes ☒ No

Wire Shelving - Closet (installed by Vendor)
☒ Yes ☒ No

Decor Consultant:

Purchaser:


Rosa Pignatelli

Vendor:



Hampton Place

Printed Feb 15, 2018 4:03 pm

- UPG #2 - COMPLIANCE PACKAGE
- (x3) PUCK LIGHTS
- (x1) - PLUG PENINSULA
- (x2) - POTS OVER PENINSULA.

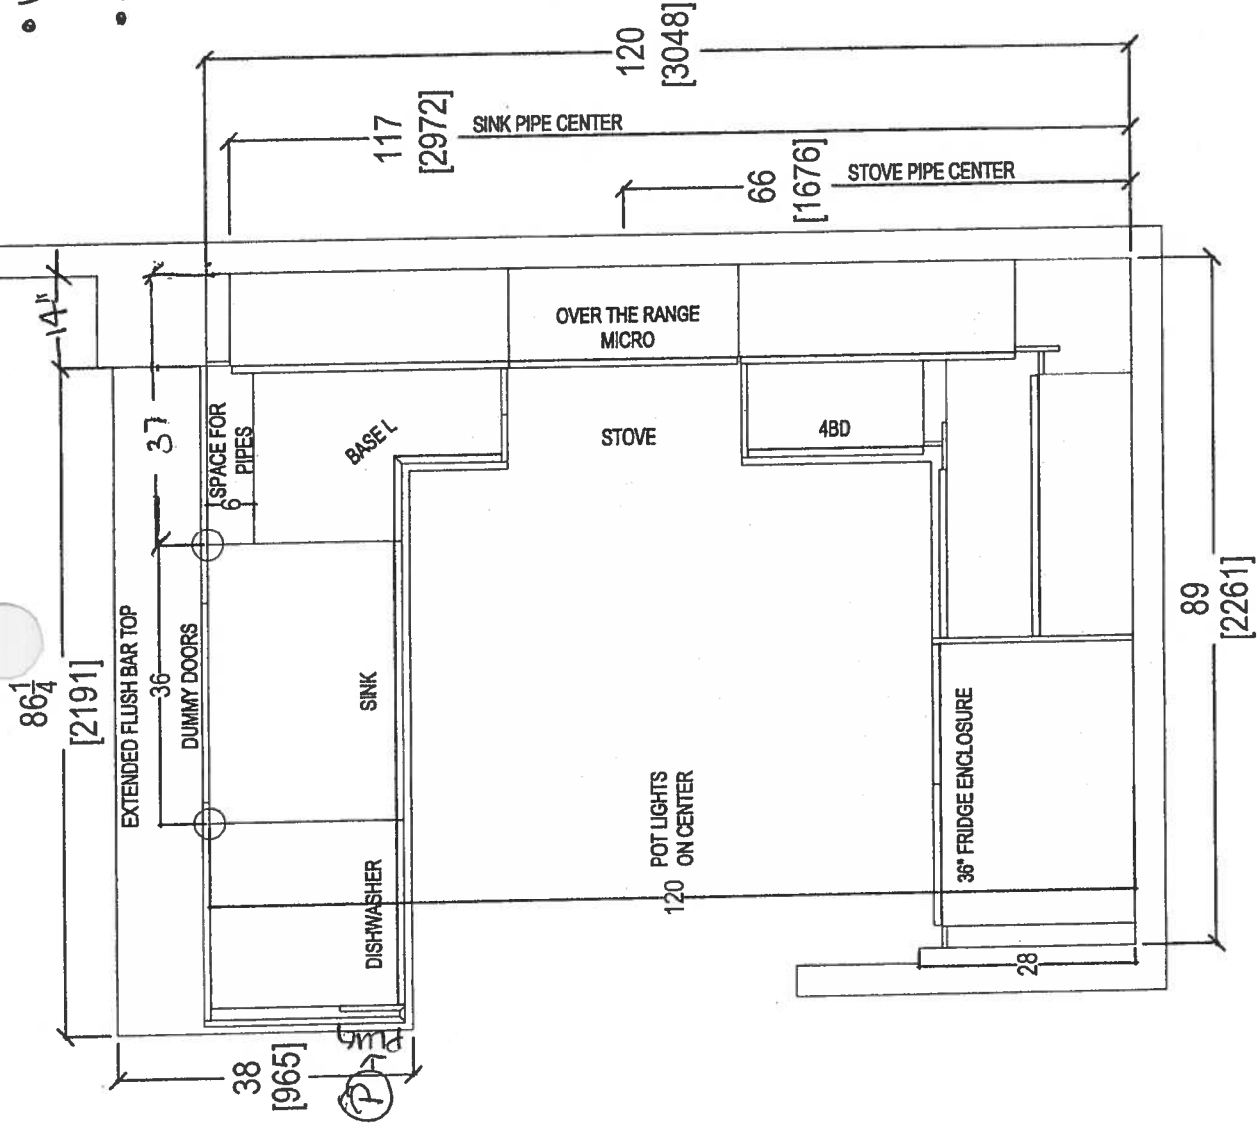


 your kitchen, your taste. 80 SANTE DRIVE, VAUGHAN, ON L4K 3C4, T: 416.746.1811 F: 905.761.5901	CLIENT: ROYAL PINE HOMES		JOB NAME: UNIT 513 HMP	ROOM: KITCHEN FLOOR PLAN	DRAWN BY: SK	COMMENTS: PLEASE NOTE ALL DIMENSIONS ARE NOT FINAL AND ARE SUBJECT TO CHANGE UPON FINAL SITE MEASURE
	SITE: HAMPTON PLACE	DOOR STYLE: —	DOOR HANDLE: —	SCALE: 1/2" = 1'-0"		
	PHONE: —	FINISH: —	DRW HANDLE: —	DATE: MARCH 5, 2018		
	EMAIL: —	SPECIES: —	TOP: —	PAGE: 1 / 4		

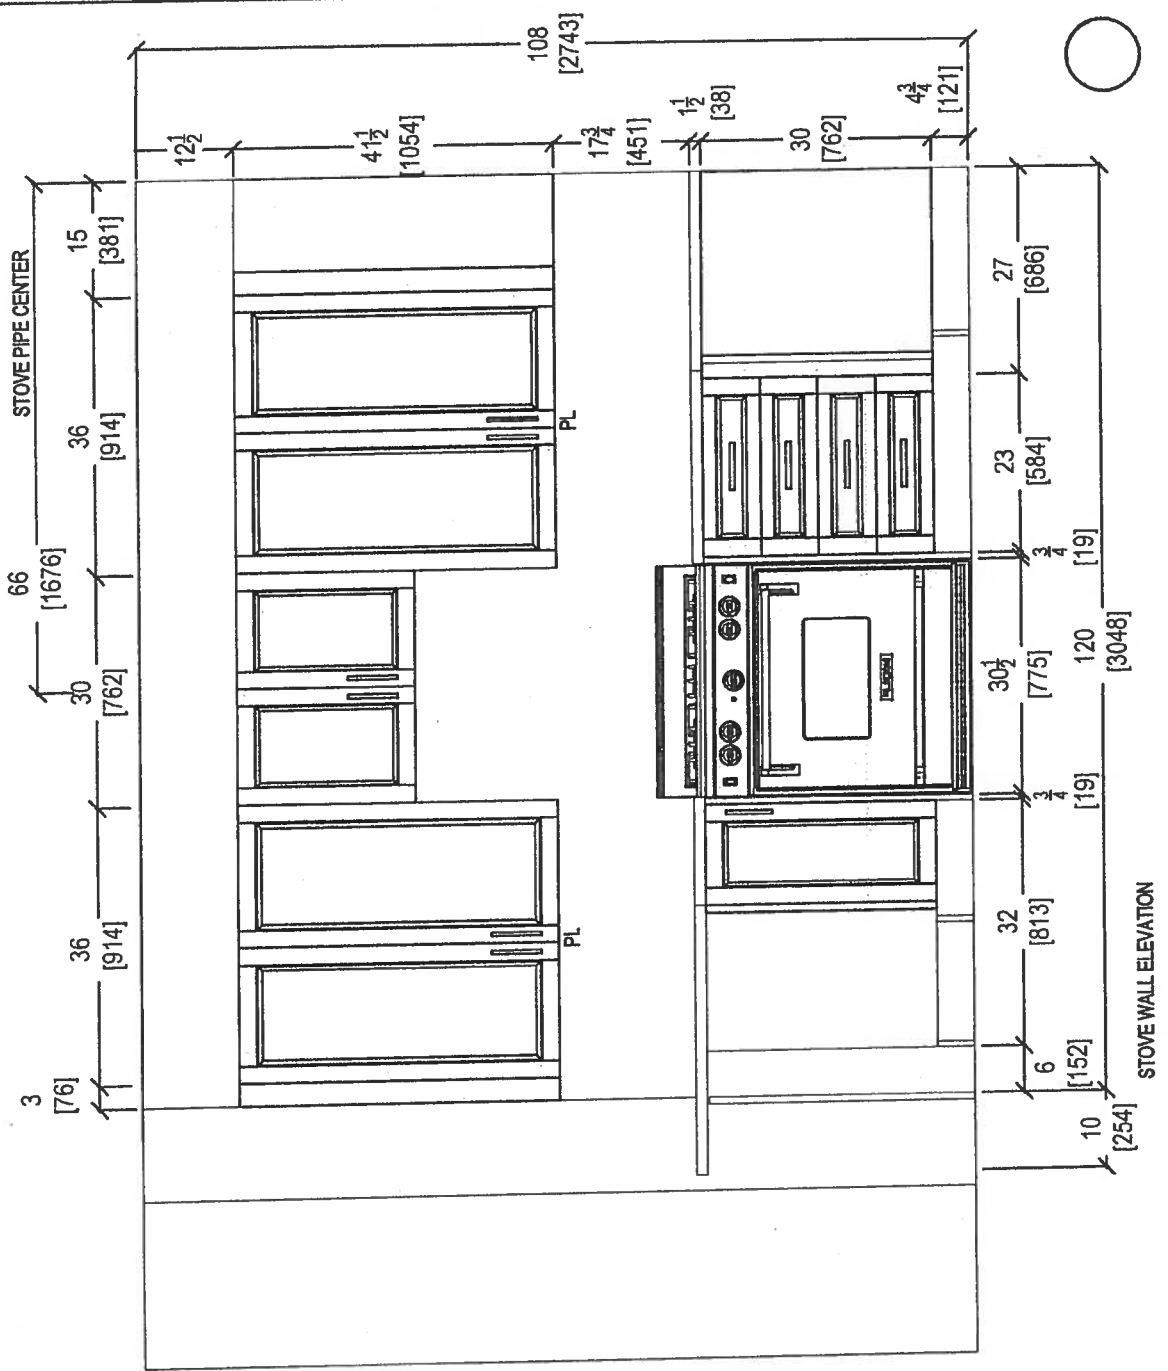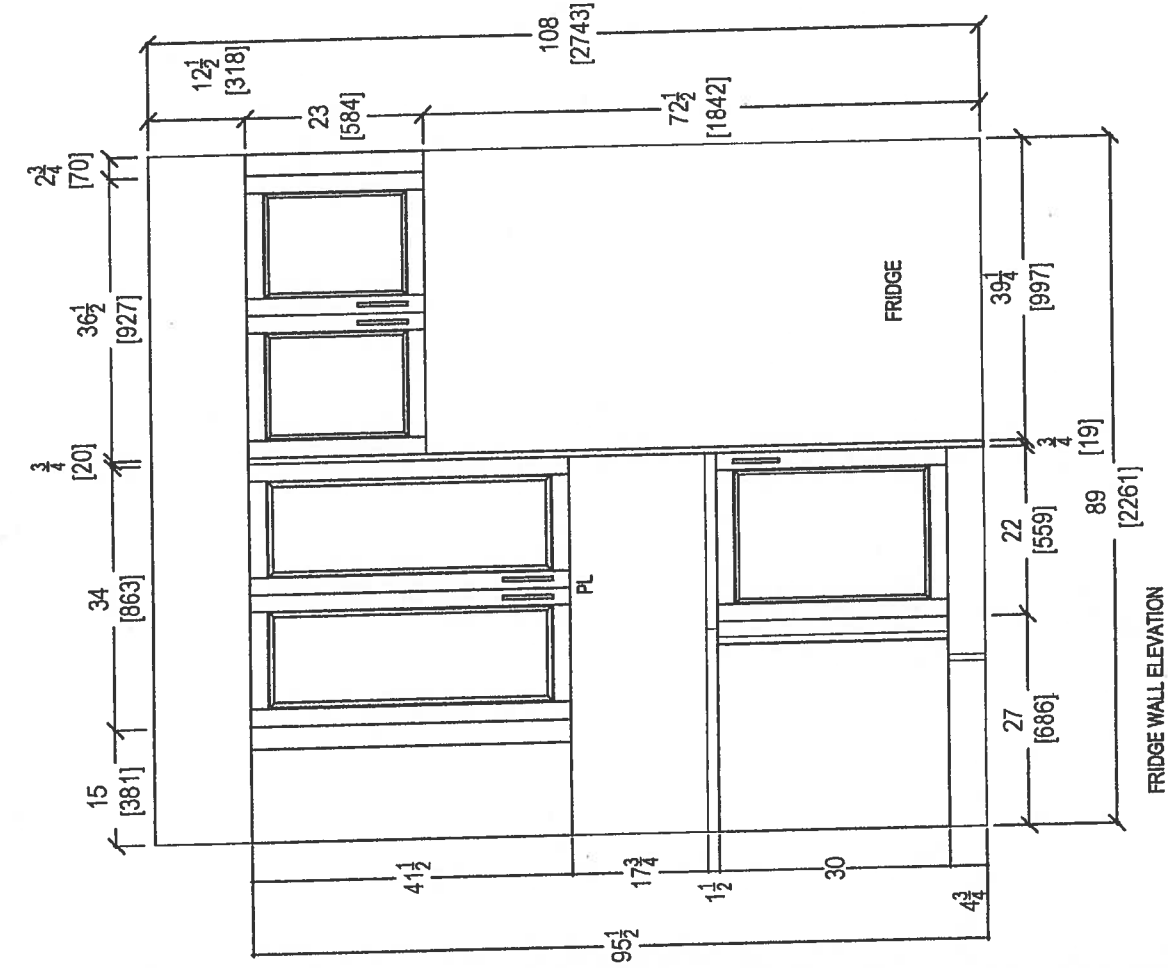

 <i>your kitchen, your taste.</i> 80 SANTE DRIVE, VAUGHAN, ON L4K 3C4, T: 416.746.1811 F: 905.761.5901			CLIENT: ROYAL PINE HOMES		JOB NAME: UNIT 513 HMP	ROOM: KITCHEN	DRAWN BY: SK	COMMENTS: PLEASE NOTE ALL DIMENSIONS ARE NOT FINAL AND ARE SUBJECT TO CHANGE UPON FINAL SITE MEASURE
SITE: HAMPTON PLACE		DOOR STYLE: —		DOOR HANDLE: —		SCALE: 1/2" = 1'-0"		
PHONE: —		FINISH: —		DRW HANDLE: —		DATE: MARCH 5, 2018		
EMAIL: —		SPECIES: —		TOP: —		PAGE: 2 / 4		




80 SANTE DRIVE, VAUGHAN, ON L4K 3C4,
T: 416.746.1811 F: 905.761.5901

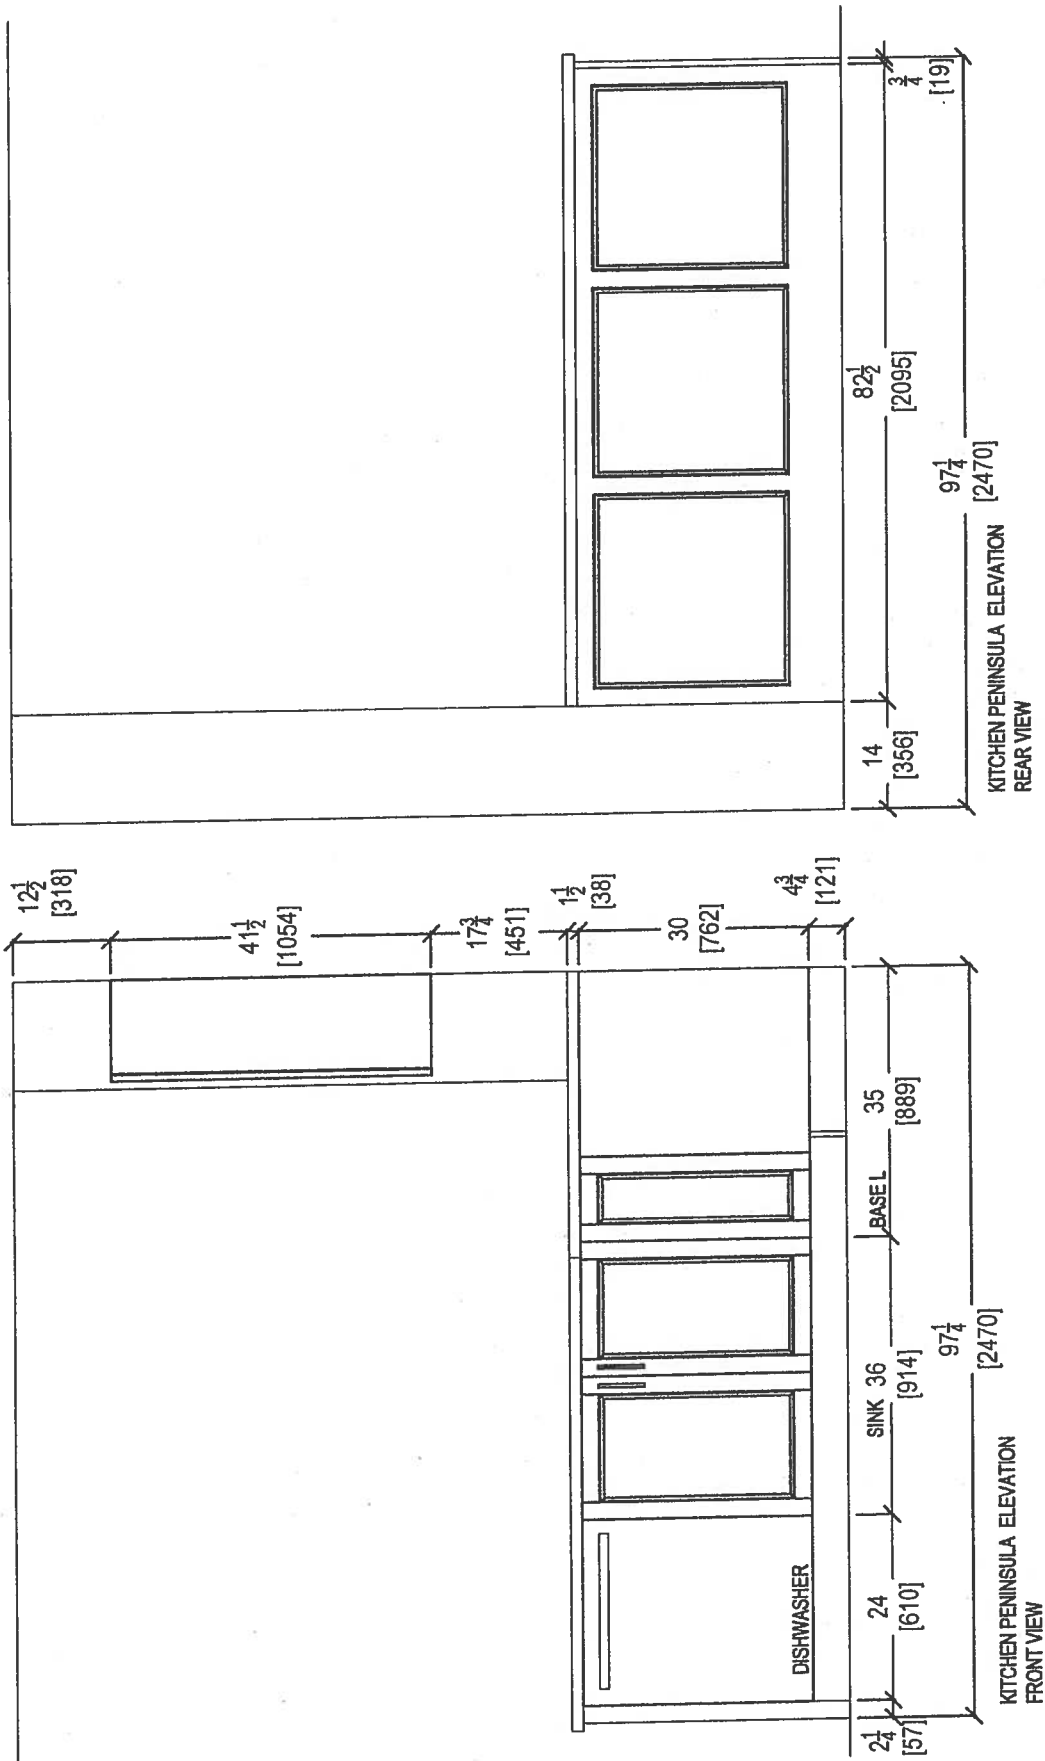


 <i>your kitchen, your taste.</i> 80 SANTE DRIVE, VAUGHAN, ON L4K 3C4, T: 416.746.1811 F: 905.761.5901	CLIENT: ROYAL PINE HOMES	JOB NAME: UNIT 513 HMP	ROOM: KITCHEN	DRAWN BY: SK	COMMENTS: PLEASE NOTE ALL DIMENSIONS ARE NOT FINAL AND ARE SUBJECT TO CHANGE UPON FINAL SITE MEASURE
	SITE: HAMPTON PLACE	DOOR STYLE: ---	DOOR HANDLE: ---	SCALE: 1/2" = 1'-0"	
	PHONE: ---	FINISH: ---	DRW HANDLE: ---	DATE: MARCH 5, 2018	
	EMAIL: ---	SPECIES: ---	TOP: ---	PAGE: 3 / 4	



INSTALL 3" SPLASH

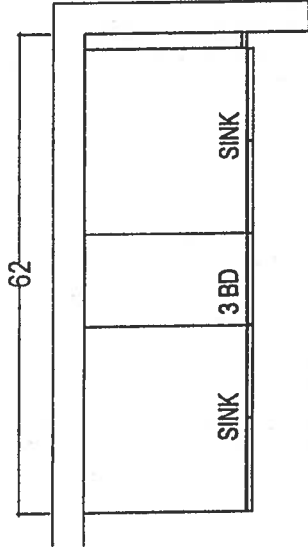

MASTER ENSUITE

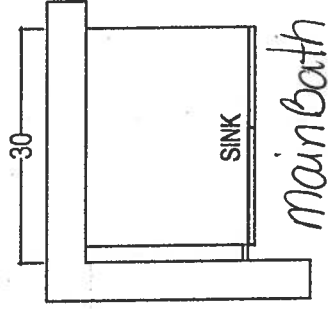

Main Bath

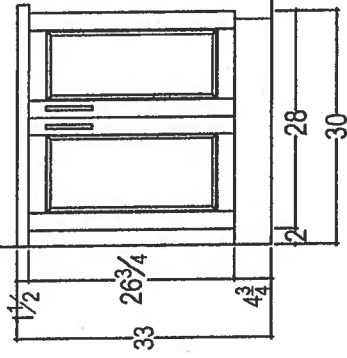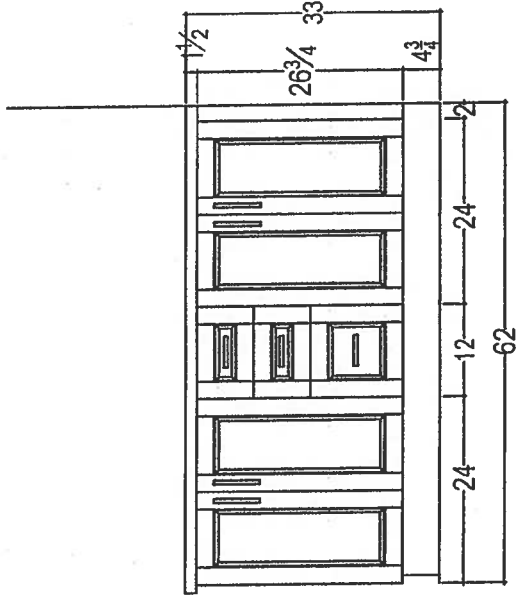

80 SANTE DRIVE, VAUGHAN, ON L4K 3C4,
T: 416.746.1811 F: 905.761.5501

CLIENT: ROYAL PINE HOMES	JOB NAME: UNIT 513 HMP	ROOM: VANITIES	DRAWN BY: SK		COMMENTS: PLEASE NOTE ALL DIMENSIONS ARE NOT FINAL AND ARE SUBJECT TO CHANGE UPON FINAL SITE MEASURE
SITE: HAMPTON PLACE	DOOR STYLE: —	DOOR HANDLE: —	SCALE: 1/2" = 1' - 0"		
PHONE: —	FINISH: —	DRW HANDLE: —	DATE: MARCH 5, 2018		
EMAIL: —	SPECIES: —	TOP: —	PAGE: 4 / 4		


Suite 513 Hampton

Upgrade Package 2

RP

KRFC302ESS

22 cu.ft. 36-Inch Width Counter Depth French Door Refrigerator with Interior Dispense

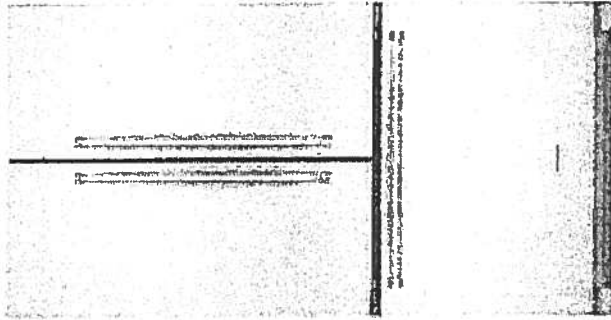

KRFC302ESS

Key Features:

- ExtendFresh™ Temperature Management System
- Interior Water Dispenser
- Professionally-Inspired Design
- Produce Preserver
- Humidity-Controlled Crispers
- FreshChill™ Temperature-Controlled Full-Width Pantry
- Pull-Out Tri-Level Freezer Drawer
- SatinGlide® System
- LED Lighting
- Star-K Certified
- Automatic Ice Maker
- Max Cool

INSIDE ADVANTAGE™



<http://www.insideadvantage.com>

Product Dimensions:

Height: 72
Width: 35 3/4
Depth: 30 1/4

Electrical Requirements:

15 Amps.

Available In:

- ☒ Stainless Steel
- ☒ Black
- ☐ White

INVENTED IN
AMERICA

Because Whirlpool Corporation policy includes a continuous commitment to improve our products, we reserve the right to change materials and specifications without notice. We also reserve the right to discontinue or transition products without notice.

® reg. Registered trademark/™ Trademark of Whirlpool U.S.A. © 2013 Whirlpool Corporation. All Rights Reserved. All other trademarks are owned by their respective companies.

Created On: Wednesday, April 22, 2015 15:51:04

Suite 513
Hampton

Upgrade
Package 2




KSEB900ESS

KitchenAid

30-Inch 5-Element Electric Convection Slide-In
Range with Baking Drawer

<http://www.kitchenaid.com>

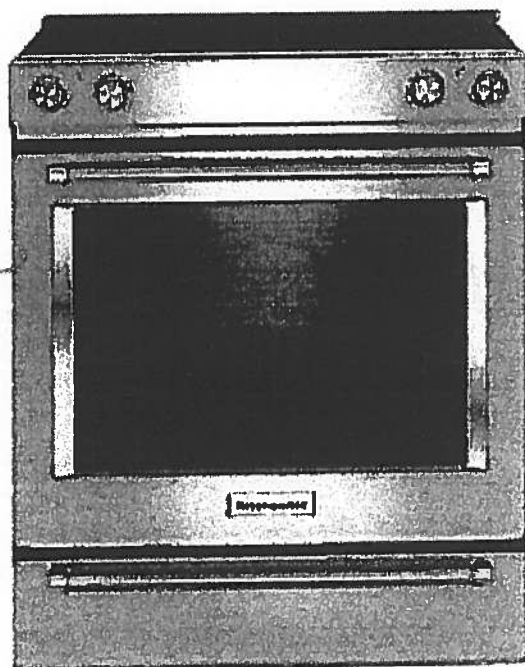

Key Features:

- Baking Drawer
- Even-Heat™ True Convection
- Wireless Probe
- Steam Rack
- 7.1 Cu Ft. Total Capacity
- 5 Cooking Elements Including a Warm Zone
- EasyConvect™ Conversion
- FIT Guarantee
- Aqualift®
- Glass Touch Controls
- Side Trim Accessory Kit

Product Dimensions:

Height: 36

Width: 29 7/8

Electrical Requirements:

40 Amps.

Additional Information:

[Use And Care Guide](#)

[Dimension Guide](#)

[Installation Guide](#)

[Warranty Certificate](#)

Available in:

- Black
- Stainless Steel
- White

INVESTED
IN
AMERICA

ADA
Compliant

©Registered trademark/TM Trademark of Whirlpool, U.S.A. © 2013 Whirlpool Corporation. All Rights Reserved.
All other trademarks are owned by their respective companies.
Because Whirlpool Corporation policy includes a continuous commitment to improve our products, we reserve the right to change materials and specifications without notice. We also reserve the right to discontinue or transition products without notice.
Manufacturer's Suggested Retail Price (MSRP) and Minimum Advertised Price (MAP) provided for reference purposes only. Dealer alone determines advertised and retail prices.
Created On: Tuesday, December 22, 2015 14:04:50

Suite 513
Hampton

Upgrade
Package 2



KMHP519ESS

1200-Watt Convection Microwave with High-Speed
Cooking - 30"

KitchenAid®

<http://www.kitchenaid.com>

Key Features:

- High-Speed Cooking
- Convection Cooking
- Professionally-Inspired Design Including Handle, Badge, Graphics, Chrome Chamfer.
- Cookshield Finish
- Crispwave™ Technology and Crisper Pan
- 1200 Watts Power
- 1.9 Cu. Ft. Capacity
- Halogen Cavity Lights and Task Light
- Steam Cleaning Function
- Keep Warm Function
- Sound-Based Popcorn Function

Product Dimensions:

Height: 17 1/8

Width: 30

Depth: 17

Electrical Requirements:

15.


Additional Information:

[Use And Care](#)

[Dimension Guide](#)

[Installation Guide](#)

[Warranty](#)

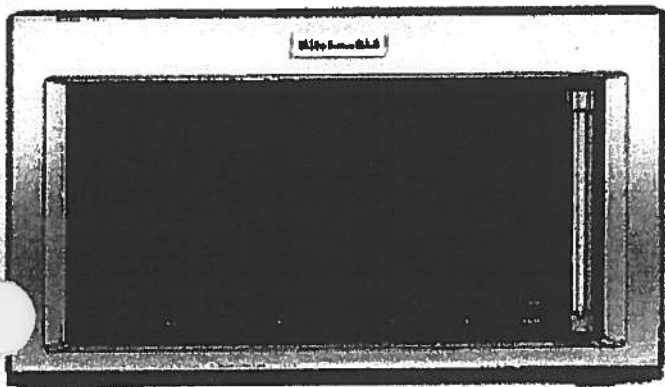

Available In:

 Stainless Steel

®Registered trademark/TM Trademark of Whirlpool, U.S.A. ©2016 Whirlpool Corporation All Rights Reserved All other trademarks are owned by their respective companies.

Because Whirlpool Corporation policy includes a continuous commitment to improve our products, we reserve the right to change materials and specifications without notice. We also reserve the right to discontinue or transition products without notice.

Manufacturer's Suggested Retail Price (MSRP) and Minimum Advertised Price (MAP) provided for reference purposes only. Dealer alone determines advertised and retail prices.

Suite 513
Hampton

Upgrade
Package 2



KDTM354ESS

KitchenAid®

4 dBA Dishwasher with Clean Water Wash System

<http://www.kitchenaid.com>



Key Features:

- Clean Water Wash System
- ProScrub® Option
- Professionally-Inspired Design
- Advanced ProDry™ System
- ProWash™ Cycle
- SatinGlide® Max Rails (Upper Rack)
- Sliding Tines in the Lower Rack
- 2 Rows Fold-Down Tines in Upper Rack
- Fold-Down Tines in the Lower Rack
- 2 Fold-Down Cup Shelves with Integrated Stemware Holders
- Utility Basket (Upper Rack)
- Express Wash

Product Dimensions:

Height: 34 1/2

Width: 23 7/8

Depth: 24 3/4

Electrical Requirements:

15 Amps.

Additional Information:

[Use And Care Guide](#)

[Dimension Guide](#)

[Installation Guide](#)

[Energy Guide](#)

[Warranty Certificate](#)

Available in:

 Stainless Steel

INVESTED
IN
AMERICA

®Registered trademark/TM Trademark of Whirlpool, U.S.A. © 2013 Whirlpool Corporation All Rights Reserved.
All other trademarks are owned by their respective companies.
Because Whirlpool Corporation policy includes a continuous commitment to improve our products, we reserve the right to change materials and specifications without notice. We also reserve the right to discontinue or transition products without notice.
Manufacturer's Suggested Retail Price (MSRP) and Minimum Advertised Price (MAP) provided for reference purposes only. Dealer alone determines advertised and retail prices.
Created On: Friday, March 04, 2016 16:36:55

Suite 513
Hampton

Upgrade
Package 2




WED85HEFC

Whirlpool®

7.4 cu. ft. Electric Dryer with Quick Dry Cycle

<http://www.whirlpool.com>

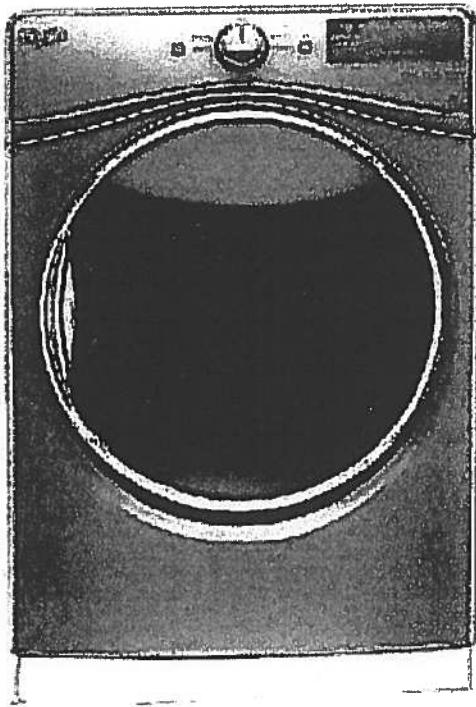

Key Features:

- Advanced Moisture Sensing System
- Tap Touch Controls with Memory
- EcoBoost™ Option
- Steam Refresh Cycle
- Wrinkle Shield™ Option
- Quad Baffles
- 7.4 Cu. Ft. Capacity
- Undercounter Installation
- ENERGY STAR® Qualified
- Sanitize Cycle
- Quick Dry Cycle

Product Dimensions:

Height: 39
Width: 27
Depth: 31

Additional Information:

[Use And Care Guide](#)
[Dimension Guide](#)
[Installation Guide](#)
[Warranty Certificate](#)

INVESTED
IN
AMERICA



©Registered trademark/TM Trademark of Whirlpool, U.S.A. © 2016 Whirlpool Corporation. All Rights Reserved
All other trademarks are owned by their respective companies
Because Whirlpool Corporation policy includes a continuous commitment to improve our products, we reserve the right to change materials and specifications without notice. We also reserve the right to discontinue or transition products without notice
Manufacturer's Suggested Retail Price (MSRP) and Minimum Advertised Price (MAP) provided for reference purposes only. Dealer alone determines advertised and retail prices
Created On: Thursday, March 23, 2017 17:33:37

Suite 513
Hampton

Upgrade
Package 2




WFW85HEFC



<http://www.whirlpool.com>

4.5 cu. ft. Front Load Washer with TumbleFresh™
Option

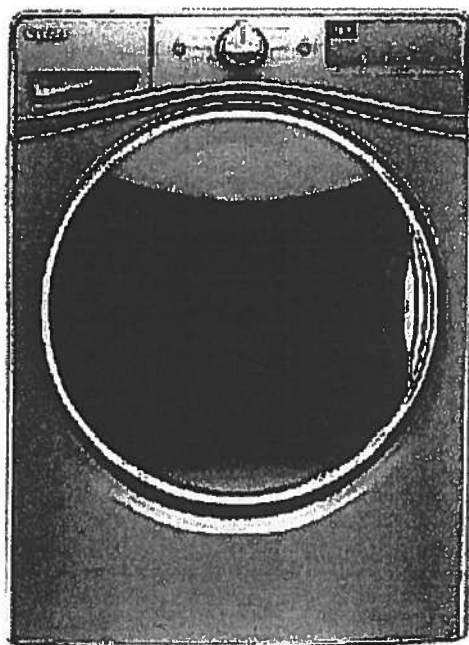

Key Features:

- TumbleFresh™ Option
- ColorLast™ Cycle
- Presoak Option
- EcoBoost™ Option
- Precision Dispense
- Steam Clean Option
- Adaptive Wash Technology
- Smooth Wave Stainless Steel Wash Basket
- 4.5 cu. ft. Capacity
- Undercounter Installation
- Add-A-Garment
- ENERGY STAR® Certified

Product Dimensions:

Height: 39 3/4

Width: 27

Depth: 33 5/16

Additional Information:

[Use And Care Guide](#)

[Dimension Guide](#)

[Installation Guide](#)

[Energy Guide](#)

[Warranty Certificate](#)

Available in:

- ☒ Chrome Shadow
☐ White

INVESTED
IN
AMERICA






©Registered trademark/TM Trademark of Whirlpool, U.S.A. © 2016 Whirlpool Corporation. All Rights Reserved.
All other trademarks are owned by their respective companies.
Because Whirlpool Corporation policy includes a continuous commitment to improve our products, we reserve the right to change materials and specifications without notice. We also reserve the right to discontinue or transition products without notice.
Manufacturer's Suggested Retail Price (MSRP) and Minimum Advertised Price (MAP) provided for reference purposes only. Dealer alone determines advertised and retail prices.
Created On: Wednesday, December 14, 2016 18:12:43




Suite 513
Hampton

UPGRADE OPTION 3
PACKAGE

Master Ensuite
Shower Stall

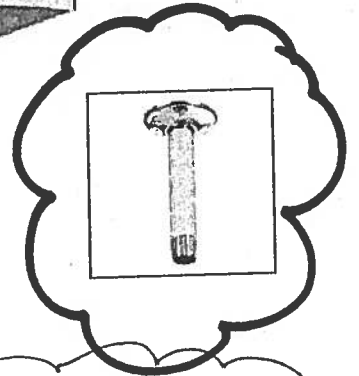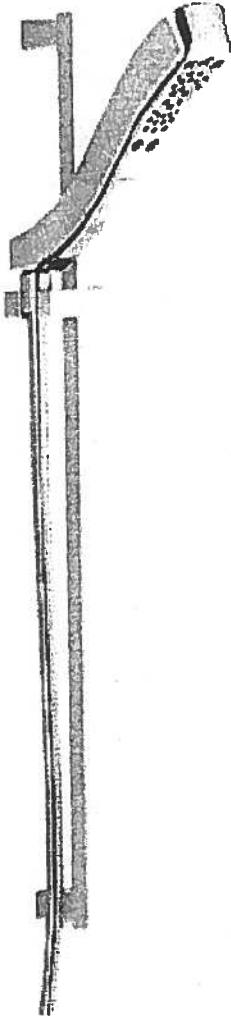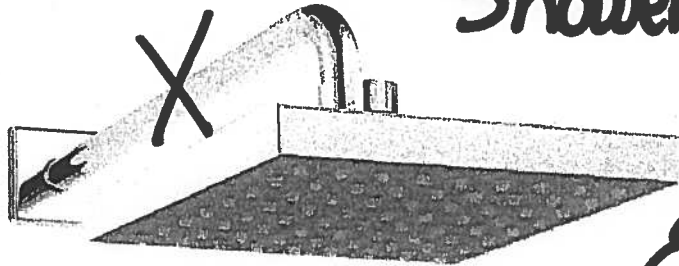

FROM CEILING

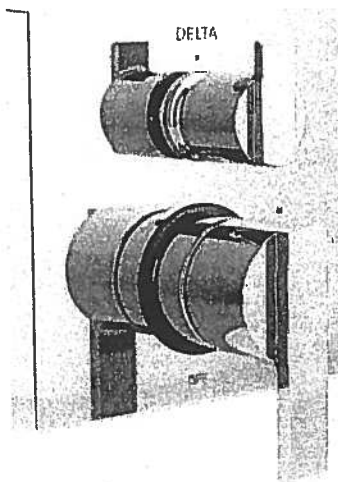

**Delta Contemporary Square 14 Series Pressure Balance Kit
Integrated Diverter Valve
Includes both ceiling mount & wall mount shower arm**

Model DF-KIT19


Centon Sales Corp. 400 Matheson Blvd. Unit # 30, Mississauga, Ont. L4Z 1N8 Tel: 905-629-7072 Fax: 905-629-2131

Upgrade Kitchen Sinks



BLANCO

Suite 513
Hampton

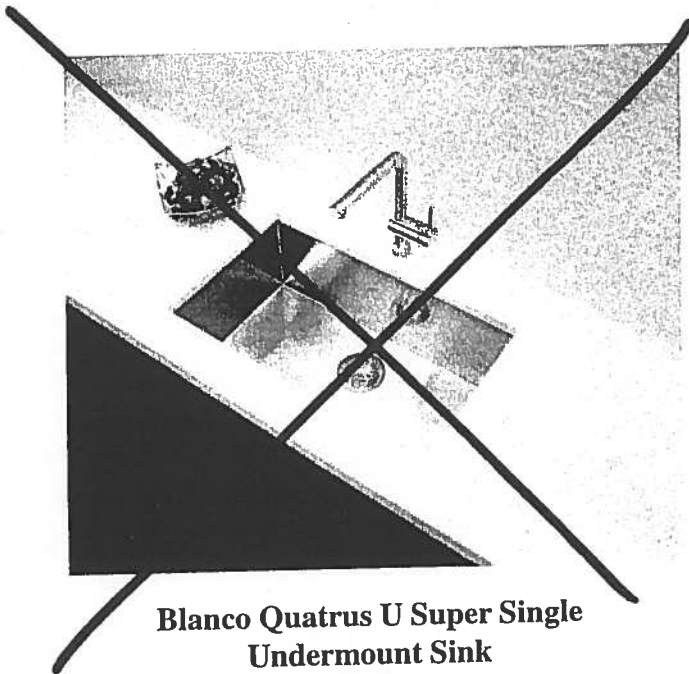

Blanco Quatrus U Super Single
Undermount Sink
#401248



Blanco Quatrus R15 Two Bowl
Undermount Sink
#401519


Centon Sales Corp. 400 Matheson Blvd. Unit # 30, Mississauga, Ont. L4Z 1N8 Tel: 905-629-7072 Fax: 905-629-2131






Suite 513
Hampton


KITCHEN UPGRADE OPTIONS

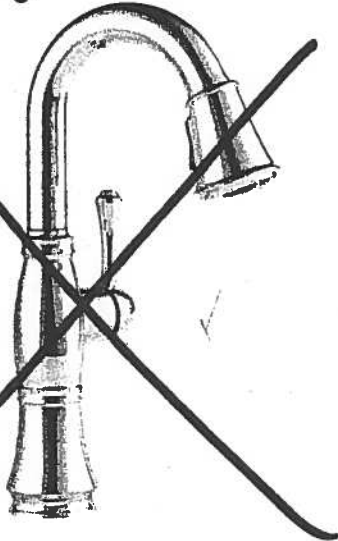

Delta Cassidy Pull Down Kitchen
#9997-DST

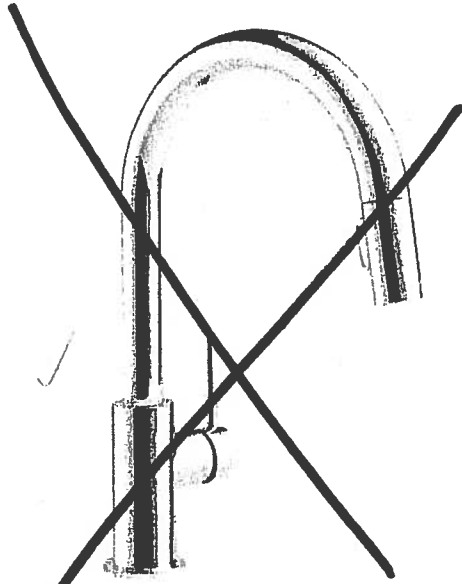

Delta Trinsic Pull Down Kitchen
#9159-DST

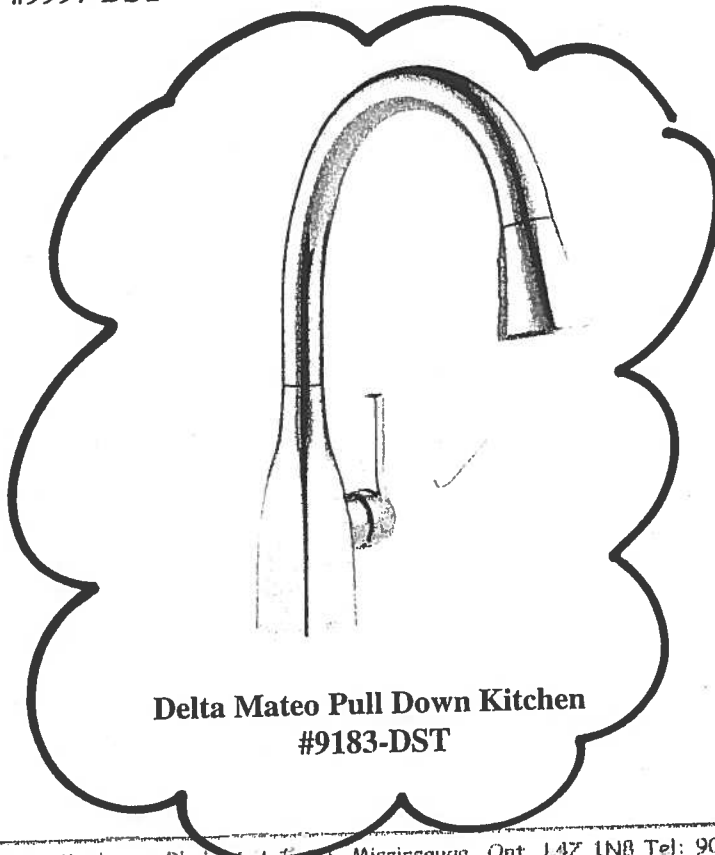

Delta Mateo Pull Down Kitchen
#9183-DST

RECEIVED
10-14-11


✓




UPGRADE OPTION 3
PACKAGE

Suite 513
Hampton

Master Ensuite
(x2)

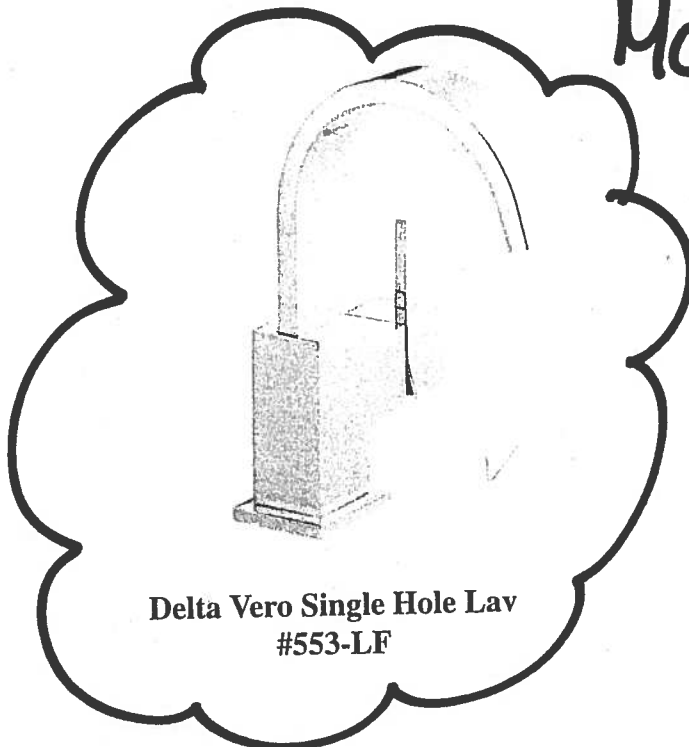

Delta Vero Single Hole Lav
#553-LF

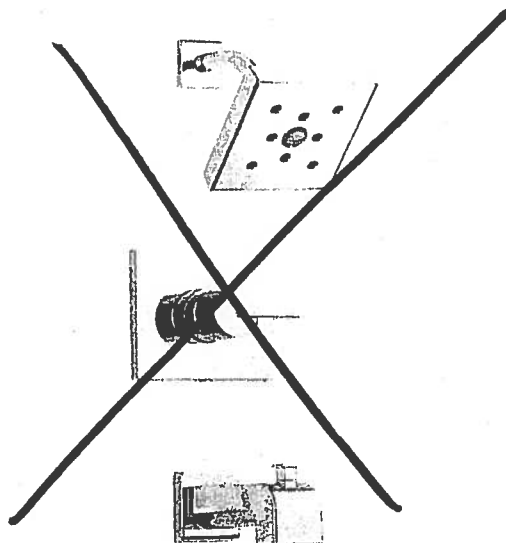

Delta Vero Tub and Shower
#R10000/T14453-H20

Countertop Edges
Suite 513
Hampton


LP

CONNOLLY

Marble & Granite Ltd.

EDGE
DETAILS

004

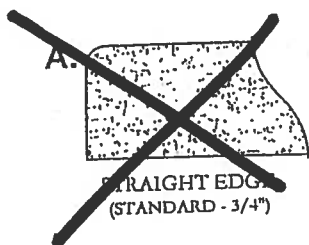

Upgrade:
Main Bath
Master Ensuite

I.



M.



Upgrade:
Kitchen

EDGING UP-GRADE OPTIONS