



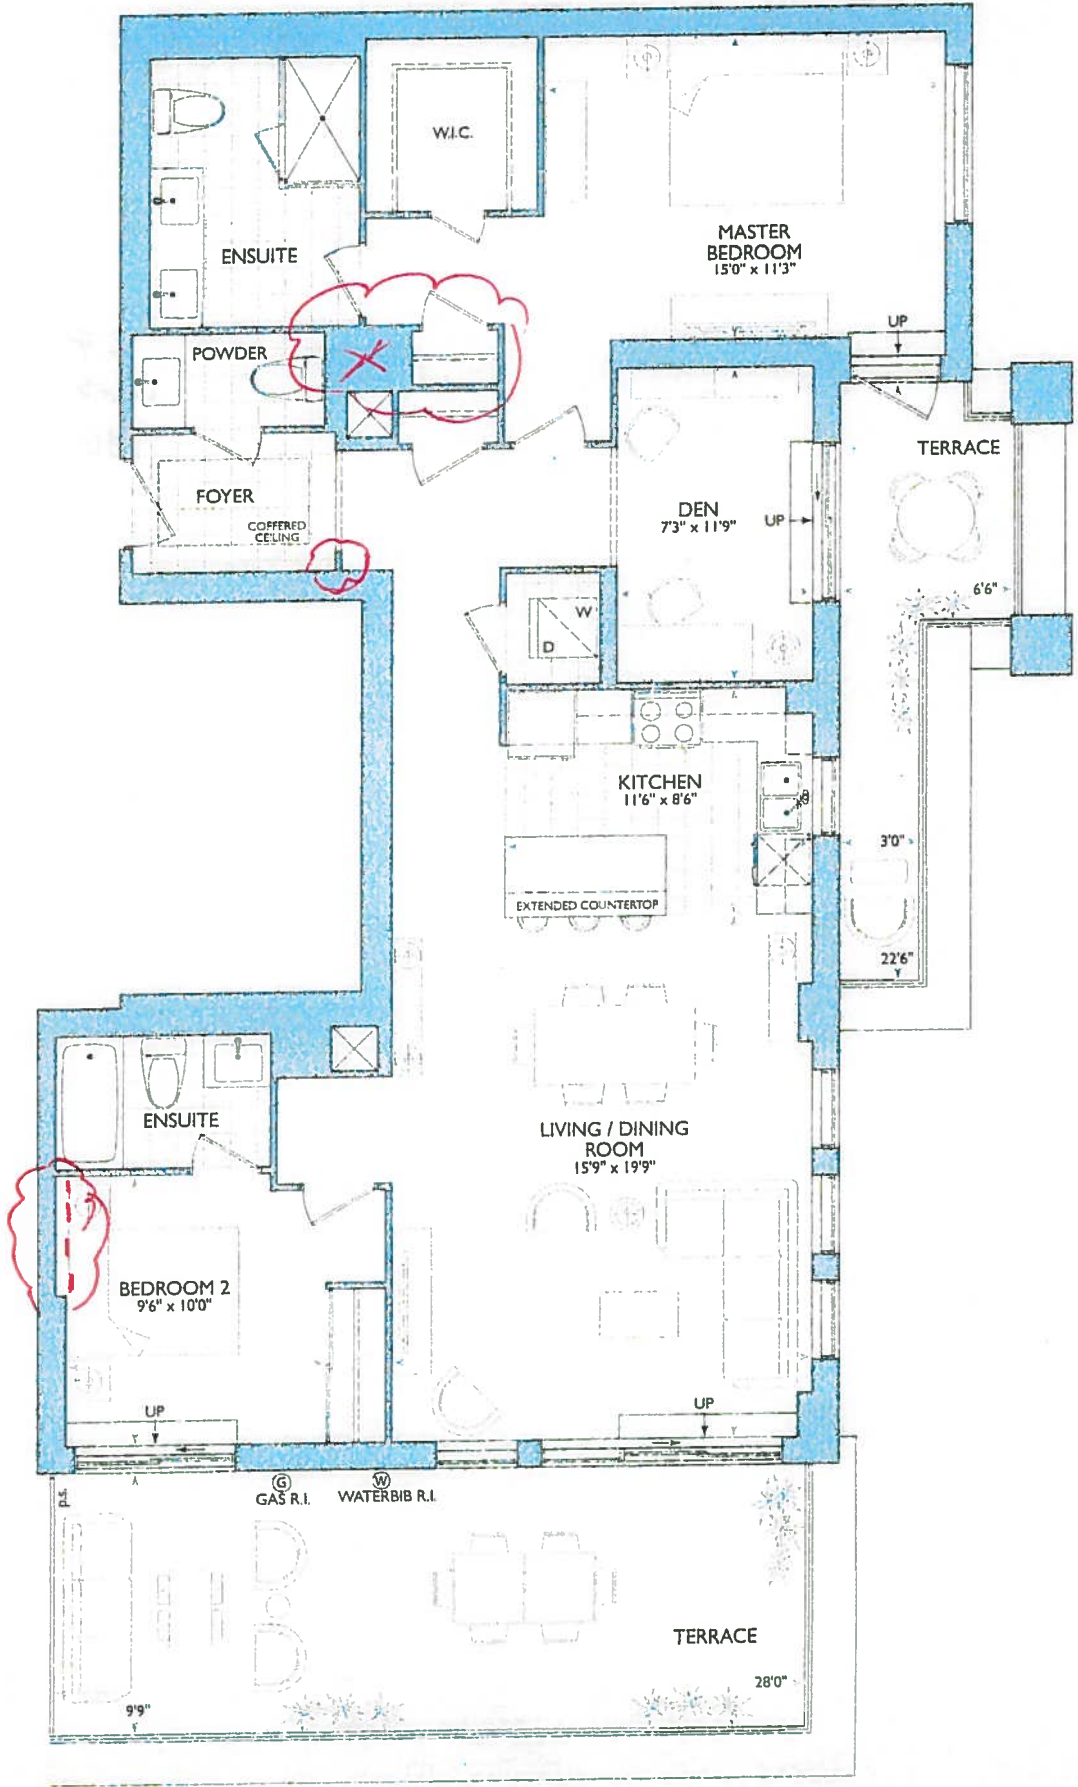

# Spring

1,420 SQ FT *plus* 375 sq. ft. of terrace area

SUITE 706  
ORIGINAL LAYOUT

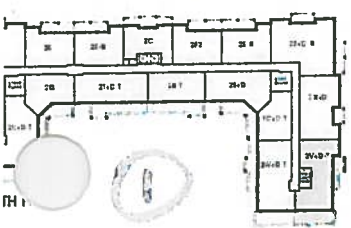



**PURCHASER'S EXTRAS (PE)**  
Hampton Place - Braylea Investments Inc.

PURCHASER: NELLA NARDI

TEL: RES.: 905-887-5084

| LOT NUMBER | PHASE | HOUSE TYPE | REG. PLAN # |  |  |
|------------|-------|------------|-------------|--|--|
| 706        | 1     | SPRING     |             |  |  |

| Item | QTY | Description   | Addition to Purchase Price |
|------|-----|---|----------------------------|
| 1    |     | 1 - LIVING / DINING ROOM - Provide a separate circuite for future fireplace. Install a 15 AMP, 125V (See Sketch)<br>To be installed below conduit pipe.<br>Note: As per Fonzie C.                   |                            |
| 2    |     | 1 - PURCHASER AWARE AND ACCEPTS THAT ANY CHANGES MADE TO UPGRADES AFTER SIGNING THIS PURCHASERS EXTRA FORM ARE SUBJECT TO A MINIMUM ADMINISTRATION FEE OF \$1,000 PLUS A 10% HOLDBACK FEE.<br>Note: |                            |



Sub Total  
HST  
Total

This is a request to price the above extras/upgrades in accordance with the following terms and conditions:

- In the event the work on the house has progressed beyond the point where the items covered by this extra cannot be installed without entailing any unusual expense, then this order is to be cancelled and any deposit paid in connection with the same is to be refunded to the Purchaser.
- The Vendor will undertake to incorporate the work covered by the sales extra in the construction of the house but will not be liable to the purchaser in any way, if for any reason the work covered by the extra is not carried out. In that event, any monies paid in connection with the same shall be returned to the Purchaser.
- It is understood and agreed that if for any reason whatsoever the transaction of Purchase and Sale is not completed, the total cost of extras ordered are not refundable to the Purchaser(s).
- Extras or changes will not be processed unless signed by the Vendor.
- These extras may not be amended without the written consent of Braylea Investments Inc..
- The Purchaser(s) and the Vendor acknowledge and agree that this form shall not be deemed to be part of the Agreement of Purchase and Sale entered into between them, nor an addendum thereto.
- No Estimates or orders will be accepted once construction has commenced.
- Prices are estimates only and guaranteed for a period of 5 days only.
- Any cancellations to this order, providing they can be cancelled, are subject to a \$500 minimum administration charge and a 10% cancellation charge for the total amount being cancelled.
- For Visa, Mastercard and Debit paments, transactions are identified on you statement as "SHERWAY CONSTRUCTION LTD", an Authorized Visa /Mastercard/Debit Merchant and authorized Royal Pine Homes company.

**Payment Summary**

| <u>Paid By</u> | <u>Amount</u> | <u>Detail</u> |
|----------------|---------------|---------------|
| Amendment      |               |               |
| Total Payment: |               |               |

**Bonus Package From Agreement of Purchase and Sale dated November 06, 2016**

|                            |  |
|----------------------------|--|
| Bonus Total                |  |
| PE# 7,109 - April 19, 2018 |  |
| PE# 7,109 - April 19, 2018 |  |
| Remaining Balance          |  |

PURCHASER:

NELLA NARDI

30-May-19  
DATE

CONSULTANT:

Melissa DiMarino  
VENDOR:   
PER: Braylea Investments Inc.

☐ Decor

☐ Builder

☐ Purchaser

Printed: 30-May-19 at 11:16 am



PURCHASER: NELLA NARDI

PURCHASER'S EXTRAS (PE)  
Hampton Place - Braylea Investments Inc.

TEL: RES.: 905-887-5084

| LOT NUMBER | PHASE | HOUSE TYPE | REG. PLAN # |  |  |
|------------|-------|------------|-------------|--|--|
| 706        | 1     | SPRING     |             |  |  |

| Item | QTY | Description   | Addition to Purchase Price |
|------|-----|---|----------------------------|
| 1    |     | 1 - Install VAC-POD UNIT (Includes 30ft. Air Hose Package). To Include TWO (2) ADDITIONAL VAC ROUGH-IN INLETS (See Sketch)<br>**Locations of VAC-POD Unit and Additional Vac Rough-In Inlets To Be Determined on Site by Fonzie C.**<br>Note: Approved as per Fonzie C. |                            |
| 2    |     | 1 - PURCHASER AWARE AND ACCEPTS THAT ANY CHANGES MADE TO UPGRADES AFTER SIGNING THIS PURCHASERS EXTRA FORM ARE SUBJECT TO A MINIMUM ADMINISTRATION FEE OF \$1,000 PLUS A 10% HOLDBACK FEE.<br>Note:                                                                     |                            |



Sub Total  
HST  
Total

- In the event the work on the house has progressed beyond the point where the items covered by this extra cannot be installed without entailing any unusual expense, then this order is to be cancelled and any deposit paid in connection with the same is to be refunded to the Purchaser.
- The Vendor will undertake to incorporate the work covered by the sales extra in the construction of the house but will not be liable to the purchaser in any way, if for any reason the work covered by the extra is not carried out. In that event, any monies paid in connection with the same shall be returned to the Purchaser.
- It is understood and agreed that if for any reason whatsoever the transaction of Purchase and Sale is not completed, the total cost of extras ordered are not refundable to the Purchaser(s).
- Extras or changes will not be processed unless signed by the Vendor.
- These extras may not be amended without the written consent of Braylea Investments Inc..
- The Purchaser(s) and the Vendor acknowledge and agree that this form shall not be deemed to be part of the Agreement of Purchase and Sale entered into between them, nor an addendum thereto.
- No Estimates or orders will be accepted once construction has commenced.
- Prices are estimates only and guaranteed for a period of 5 days only.
- Any cancellations to this order, providing they can be cancelled, are subject to a \$500 minimum administration charge and a 10% cancellation charge for the total amount being cancelled.
- For Visa, Mastercard and Debit payments, transactions are identified on you statement as "SHERWAY CONSTRUCTION LTD", an Authorized Visa /Mastercard/Debit Merchant and authorized Royal Pine Homes company.

Payment Summary

| Paid By        | Amount | Detail |
|----------------|--------|--------|
| Amendment      |        |        |
| Total Payment: |        |        |

Bonus Package From Agreement of Purchase and Sale dated November 06, 2016

|                            |  |
|----------------------------|--|
| Bonus Total                |  |
| PE# 7,109 - April 19, 2018 |  |
| PE# 7,109 - April 19, 2018 |  |
| Remaining Balance          |  |

PURCHASER:

NELLA NARDI

17-Jun-19  
DATE

CONSULTANT:

Melissa Di Marino

VENDOR:

PER: Braylea Investments Inc.

☐ Decor

☐ Builder

☐ Purchaser

Printed: 17-Jun-19 at 11:24 am

• Install upgrade 1"14 flooring throughout suite including Foyer + Kitchen

N.N.

**Revised: May 28, 2019**

**[Kitchen]**


- STD 7th Floor Kitchen
- STD APPLIANCES PKG
- (x4) - Recessed Lights
- (x1) - Plug
- Peninsula
- 46" Sink Pkg d
- 62" Stove Pkg d



LOCATION OF KITCHEN LIGHTS REFER TO QTK DWG.

**LEGEND:**

|  |                     |
|--|---------------------|
|  | SECURITY PANEL      |
|  | ELECTRICAL PANEL    |
|  | COMMUNICATION PANEL |
|  | WATER METER         |
|  | FRIDGE              |
|  | DROPPED AREA        |
|  | 6" CROWN MOLDING    |

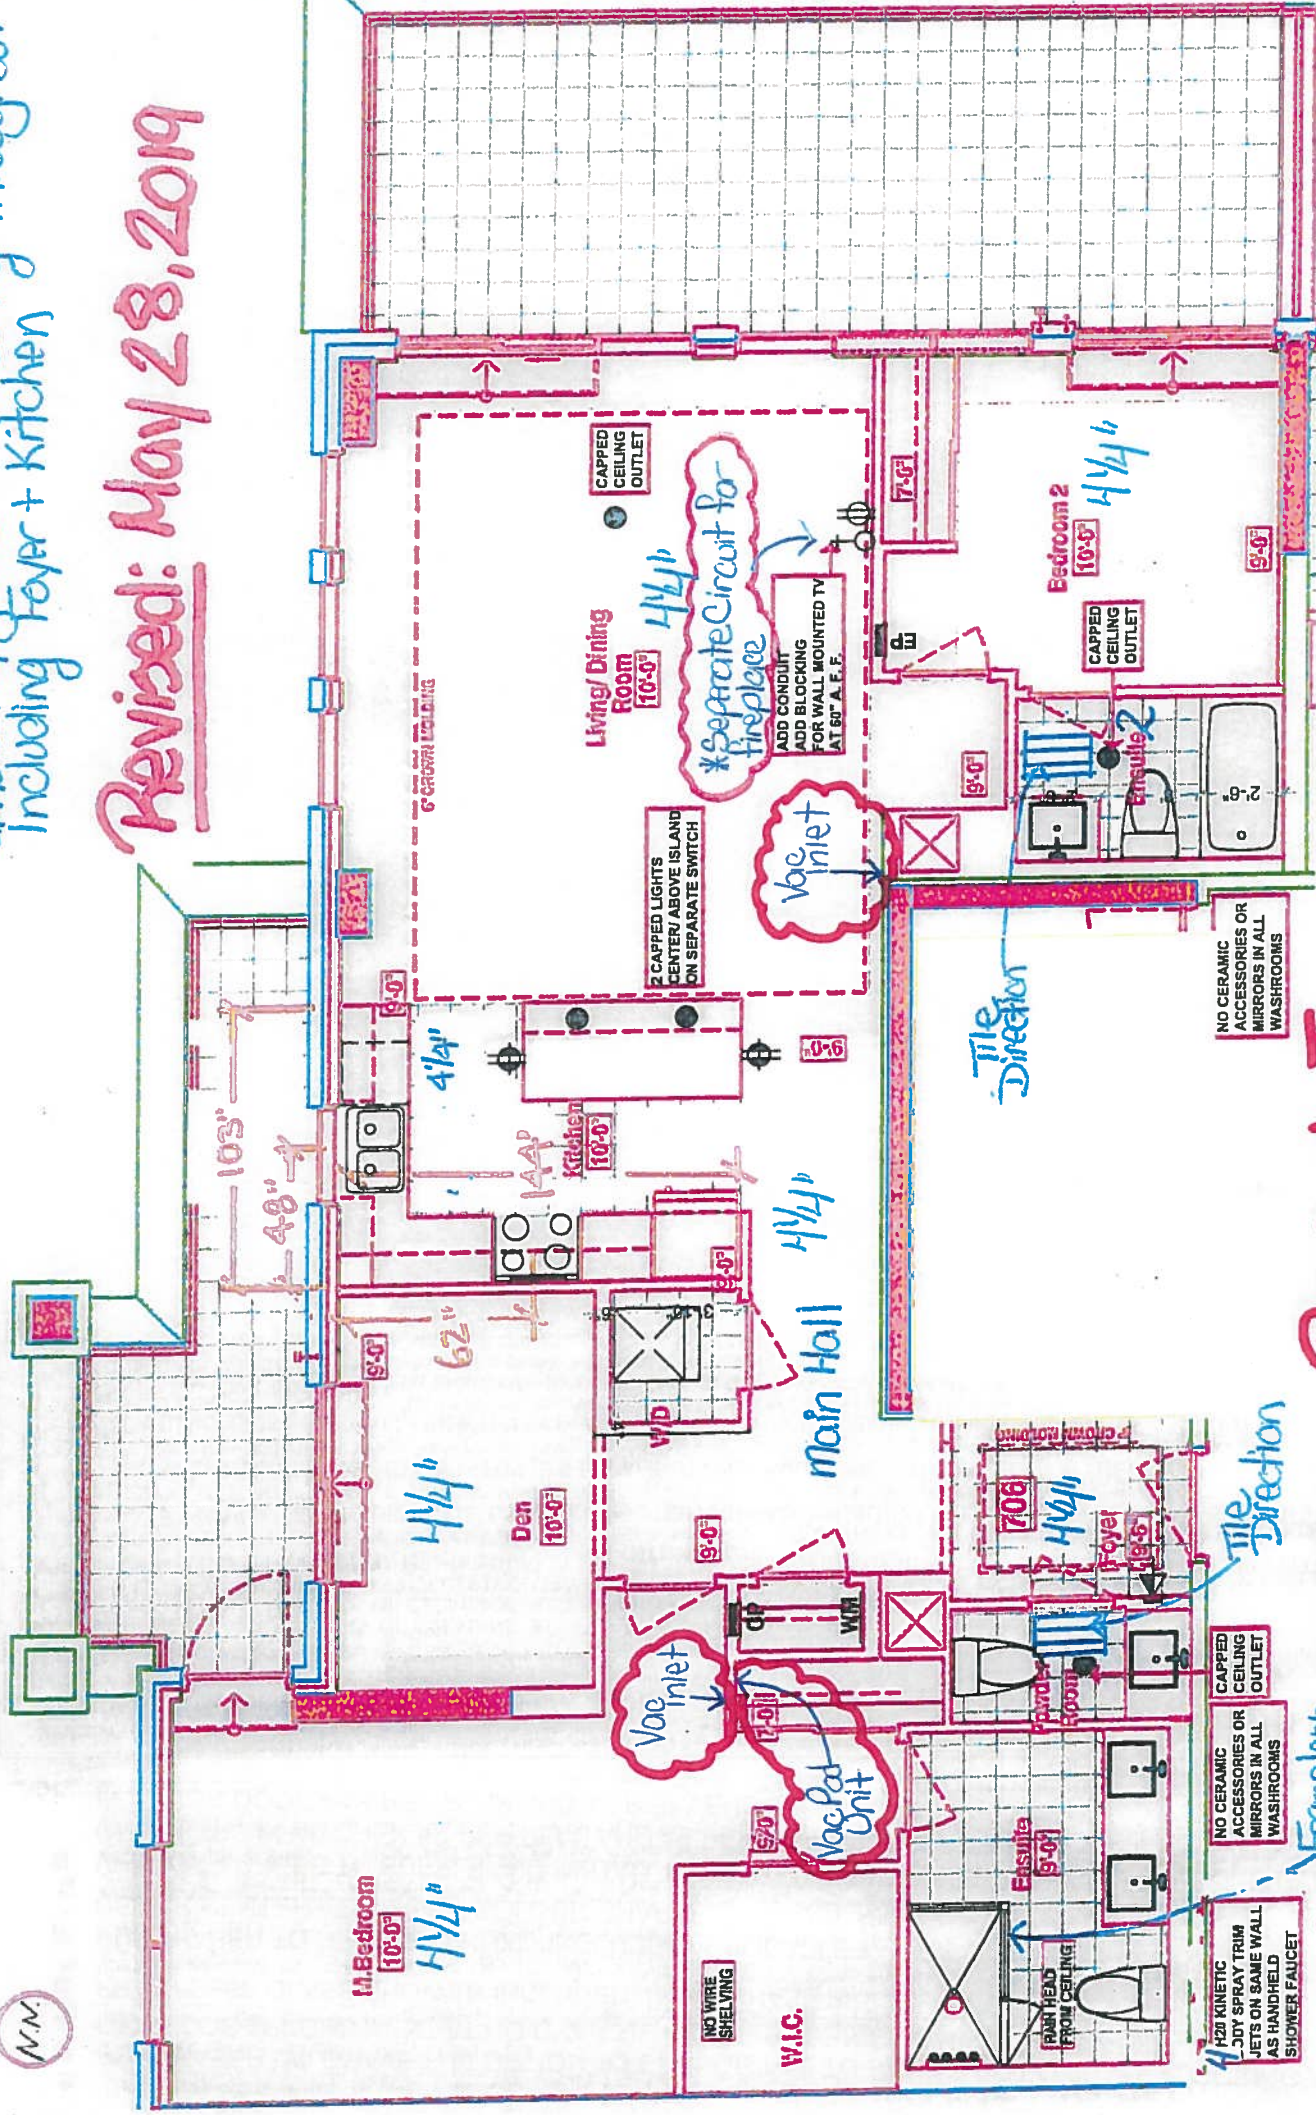

**Revised: June 13, 2019**

**RECEIVED**  
Feb 1, 2018

Frameless Glass Touch Ceiling

• Install Vac Pod Unit and Two (2) Vac Inlets \*

**SUITE 706 - SPRING**

2500 703 PLACE • 25th Floor • Bldg - Stratford, Ont. Jan 31, 2018



Book  
SITE COPY

CONSTRUCTION SUMMARY

Hampton Place

PURCHASER: NELLA NARDI

TEL: RES.: 905-887-5084

| LOT NUMBER | PHASE | HOUSE TYPE | CLOSING DATE |
|------------|-------|------------|--------------|
| 706        | 1     | SPRING     | 14-Nov-18    |

|                   |   |
|-------------------|---|
| Offer<br>Workshee | PURCHASER WILL HAVE THE OPTION TO CHANGE TILE TO STANDARD LAMINATE FLOORING AT TIME OF DECOR APPOINTMENT AT NO CHARGE.<br>Note:   |
| Offer<br>Workshee | FRAMELESS GLASS SHOWER INCLUDED IN PURCHASE PRICE.<br>Note:   |
| Offer<br>Workshee | PURCHASER TO RECEIVE \$10,000(INCLUDES APPLICABLE TAXES) WORTH OF UPGRADES AT THE DECOR CENTER AT TIME OF COLOUR CHART.<br>Note:   |
| Offer<br>Workshee | VENDOR AGREES TO SUPPLY AND INSTALL SMOOTH CEILINGS, AS PER PLAN, EXTENDED UPPER CABINETRY IN KITCHEN AS PER PLAN AND AS PER VENDORS SPECIFICATIONS, AND EXTENDED INTERIOR DOORS AS PER PLAN AND AS PER VENDORS SPECIFICATIONS.<br>Note: |
| Offer<br>Upgrade  | INSTALL FOUR (4) -H2O KINETIC BODY SPRAY TRIM JETS (DELTA # T50001 <del>OR SIMILAR MODEL</del> ) IN MASTER ENSUITE SHOWER ON SAME WALL AS HANDHELD SHOWER FAUCET<br>Note:                                                                |
| Offer<br>Upgrade  | ONE (1) EXTRA CAPPED CEILING OUTLET IN LIVING ROOM ON SAME SWITCH AS LAMP IN LIVING ROOM, LINED UP WITH DINING ROOM LIGHT AS PER SKETCH<br>Note:                                                                                         |
| Offer<br>Upgrade  | DO NOT INSTALL ANY MIRRORS OR CERAMIC ACCESSORIES IN ALL WASHROOMS<br>Note:   |
| Offer<br>Upgrade  | TWO (2)-EXTRA CAPPED CEILING OUTLETS EQUALLY SPACED ABOVE ISLAND IN KITCHEN , CENTERED IN MIDDLE OF DROPPED CEILING ON SEPARATE SWITCH AS PER SKETCH<br>Note:                                                                            |
| Offer<br>Upgrade  | ONE (1) EXTRA CAPPED OUTLET CENTERED BETWEEN BATHTUB AND WALL IN BATHROOM IN BEDROOM 2 (NOT ON SEPARATE SWITCH)<br>Note:   |
| Offer<br>Upgrade  | ONE(1) EXTRA CAPPED CEILING OUTLET IN POWDER ROOM (NOT ON SEPARATE SWITCH) CENTERED IN THE ROOM<br>Note:   |
| Offer<br>Upgrade  | CONDUIT AND BLOCKING FOR WALL MOUNTED TV IN LIVING ROOM (60 INCHES ABOVE FINISHED FLOOR) , AS PER SKETCH<br>Note:   |
| Offer<br>Upgrade  | RAIN HEAD FROM CEILING IN MASTER ENSUITE SHOWER, FROM VENDORS STANDARD SAMPLES<br>Note:   |
| Offer<br>Upgrade  | DO NOT INSTALL WIRE SHELVING IN MASTER BEDROOM WALK IN CLOSET<br>Note:   |



SITE COPY

CONSTRUCTION SUMMARY

Hampton Place

PURCHASER: NELLA NARDI TEL: RES.: 905-887-5084

| LOT NUMBER | PHASE | HOUSE TYPE | CLOSING DATE |
|------------|-------|------------|--------------|
| 706        | 1     | SPRING     | 14-Nov-18    |

Date Added: 19-Apr-18 Invoice Number: 7109

1 - CLARIFICATION; REFER TO APAS;  
LIVINGROOM - Standard electrical outlet to be installed at standard height beside conduit pipe Additional electrical outlet to be installed beside  
pit pipe & standard cable rough-in Approx. 60" AFF (See Attached Sketch)  
Note: As per Vince at Head-Office

1 - INTERIOR DOOR HARDWARE - Install Upgrade Interior Door Hardware - TRADITIONAL - STYLE # MR-390-MAP - To be installed  
throughout interior doors, where applicable (See Sketch)  
Note:

1 - CLARIFICATION - REFER TO APAS;  
FOYER & KITCHEN - Install Standard Laminate Flooring throughout Foyer and Kitchen in lieu of builder standard porcelain tiles. (See Sketch)  
Note:

1,140 - HARDWOOD FLOORING - Install prefinished 4 1/4" x 1/2" MAPLE Floating Lock Flooring in lieu of builders standard laminate flooring. To  
be installed throughout; Foyer, Main Hall, Kitchen, Den, Living/Dining Room, Master Bedroom & Bedroom #2 (See Sketch)  
Note:

1 - DISCLAIMER - MAPLE FLOORING;  
FOYER / MAIN HALL / KITCHEN / LIVING/DINING ROOM / DEN / MASTER BEDROOM / BEDROOM #2 - The purchaser(s) is advised that the  
hardwood flooring chosen is classified as "porous flooring".  
Note: The purchaser(s) hereby releases Royal Pine Homes from all liability as it relates to imperfections that may occur as a result as  
maple hardwood flooring being installed in these areas.

28 - POWDER ROOM - 2ND UPGRADE - PORCELAIN TILES - 12x24 LANCASTER GREY - To be installed throughout powder room floor (To be  
Installed Straight) (See Sketch)  
Note: Includes Rectified

ENSUITE #2- 2ND UPGRADE - PORCELAIN TILES - 12x24 LANCASTER GREY - To be installed throughout ensuite #2 floor (To be  
Installed Straight) (See Sketch)  
Note: Includes Rectified

85 - ENSUITE #2- 2ND UPGRADE - PORCELAIN TILES - 12x24 LANCASTER GREY - To be installed throughout ensuite #2 tub/shower  
enclosure (To be Installed Horizontally / Stacked) (See Sketch)  
Note: Includes Rectified

70 - MASTER ENSUITE - 2ND UPGRADE - PORCELAIN TILES - 24x24 DREAM WHITE - To be installed throughout master ensuite floor (To be  
Installed Straight) (See Sketch)  
Note: Includes Rectified

80 - MASTER ENSUITE - 2ND UPGRADE - PORCELAIN TILES - 12x24 DREAM WHITE - To be installed throughout master ensuite shower stall  
(To be Installed Horizontally / Stacked) (See Sketch)  
Note: Includes Rectified

1 - KITCHEN & BATHROOMS - Purchaser has DECLINED All Upgrades offered during decor appointment at the decor centre for kitchen &  
bathroom cabinetry. Standard Kitchen Layout & Standard Bathroom Vanities to be installed as per standard plan. (See Sketch)  
Note:

1 - KITCHEN - Install Standard Granite Countertop - BIANCO ANTICO - To be installed throughout kitchen, where applicable (Does not include  
white backsplash) (See Sketch)

1 - KITCHEN - COUNTERTOP EDGING - Install UPGRADE " M" EDGING - To be installed throughout kitchen countertop, where applicable. (See  
Sketch)  
Note:

1 - DISCLAIMER - GRANITE COUNTERTOP;  
KITCHEN - Due to the many variables that can affect the pattern, colour and/or design and "pitting" of natural products, granite installed will not be  
identical to the samples displayed.  
Note: Every effort is made to provide granite countertops as close as possible but the vendor is not responsible for results which differ  
from the sample displayed. All countertop surfaces may have seams, and product pattern and shade can change in areas containing  
seams.



SITE COPY

CONSTRUCTION SUMMARY

Hampton Place

PURCHASER: NELLA NARDI

TEL: RES.: 905-887-5084

| LOT NUMBER | PHASE | HOUSE TYPE | CLOSING DATE |
|------------|-------|------------|--------------|
| 706        | 1     | SPRING     | 14-Nov-18    |

Date Added: 19-Apr-18

Invoice Number: 7109

1 - DISCLAIMER - STONE COUNTERTOP;  
KITCHEN - Stone slabs vary in size & all seams are visible & the fabricator reserves the right to position the seams as necessary

1 - KITCHEN - Kitchen Sink - Install Upgrade Undermount Sink - BLANCO Quatrus R15 Undermount Sink - Model # 401519 (See Attached)  
Note:

1 - KITCHEN - Kitchen Faucet - Install Upgrade Faucet - DELTA MATEO Pull-Down Kitchen Faucet (Single Hole) - Model # 9183-DST - Chrome (See Sketch)  
Note:

1 - APPLIANCE PACKAGE - Install STANDARD APPLIANCE PACKAGE - To be installed throughout suite, where applicable (See Sketch)  
Note:

1 - POWDER ROOM - Install Standard Granite Countertop - BIANCO ANTICO - To be installed throughout powder room vanity, where applicable (Includes 3" Splash)  
Note:

1 - POWDER ROOM - COUNTERTOP EDGING - Install UPGRADE " M" EDGING - To be installed throughout powder room vanity countertop, where applicable. (See Sketch)  
Note:

1 - ENSUITE #2 - Install Standard Granite Countertop - BIANCO ANTICO - To be installed throughout ensuite #2 vanity, where applicable (Includes 3" Splash)

1 - ENSUITE #2 - COUNTERTOP EDGING - Install UPGRADE " M" EDGING - To be installed throughout ensuite # 2 vanity countertop, where applicable. (See Sketch)  
Note:

1 - MASTER ENSUITE - COUNTERTOP EDGING - Install UPGRADE " M" EDGING - To be installed throughout master ensuite vanity countertop, where applicable. (See Sketch)  
Note:

1 - CLARIFICATION;  
ALL BATHROOMS - Install Standard 3" Splash throughout all bathroom vanity countertops. To Include; Powder Room, Ensuite #2 and Master Ensuite (See Sketch)  
Note:

1 - DISCLAIMER - GRANITE COUNTERTOP;  
POWDER ROOM / ENSUITE #2 - Due to the many variables that can affect the pattern, colour and/or design and "pitting" of natural products, granite installed will not be identical to the samples displayed.  
Note: Every effort is made to provide granite countertops as close as possible but the vendor is not responsible for results which differ from the sample displayed. All countertop surfaces may have seams, and product pattern and shade can change in areas containing seams.

1 - DISCLAIMER - STONE COUNTERTOP;  
POWDER ROOM / ENSUITE #2 / MASTER ENSUITE - Stone slabs vary in size & all seams are visible & the fabricator reserves the right to position seams as necessary.

1 - MASTER ENSUITE - Standard Frameless Glass Enclosure to Extend Up to TOUCH the Ceiling at master ensuite shower stall (See Sketch)  
Note:

1 - POWDER ROOM - TOILET - Install Upgrade Toilet - CONTRAC CALI One Piece Elongated Toilet - Model # 4710-BOVU - White (See Sketch)  
Note:



SITE COPY

CONSTRUCTION SUMMARY

Hampton Place

PURCHASER: NELLA NARDI TEL: RES.: 905-887-5084

| LOT NUMBER | PHASE | HOUSE TYPE | CLOSING DATE |
|------------|-------|------------|--------------|
| 706        | 1     | SPRING     | 14-Nov-18    |

Date Added: 19-Apr-18 Invoice Number: 7109

1 - ENSUITE #2 - TOILET - Install Upgrade Toilet - CONTRAC CALI One Piece Elongated Toilet - Model # 4710-BOVU - White (See Sketch)

1 - MASTER ENSUITE - TOILET - Install Upgrade Toilet - CONTRAC CALI One Piece Elongated Toilet - Model # 4710-BOVU - White (See Sketch)

Note:

1 - CLARIFICATION - REFER TO APAS;  
MASTER ENSUITE - Install Rain Shower Head from Ceiling at Master Ensuite Shower Stall - DELTA - Shower Trim and Hansgrohe Slide Bar with Handheld and Ceiling Mount Showerhead

Note: Model # R10000 / T13020-CDN/27454002 / 277440 / RP52382 / RP46870 / RP6025 / R11000 / T11900- Chrome (See Sketch)

1 - CLARIFICATION;  
MASTER ENSUITE - Install Delta 6 Function Diverter Valve - Model # T11900 - To accommodate all components in the master ensuite shower stall (See Sketch)

Note: As per Michael at Centon

1 - BONUS PACKAGE - PURCHASER HAS APPLIED \$10,000.00 (Includes Taxes) WORTH OF UPGRADE PROMOTIONAL PACKAGE TOWARDS THE PURCHASE OF UPGRADES COMPLETED AT THE DECOR CENTRE.

Note:

1 - REFERRAL FEE - PURCHASER HAS APPLIED \$1,000.00 (Includes Taxes) WORTH OF REFERRAL FEE TOWARDS THE PURCHASE OF UPGRADES COMPLETED AT THE DECOR CENTRE.

Note:

PURCHASER HAS ATTENDED A COLOR APPOINTMENT AT THE DECOR CENTRE AND HAS DECLINED ANY ADDITIONAL UPGRADES. Purchaser accepts and acknowledges that there will be no further changes/additions/deletions to be made upon signing on April 19,2018

Note:

1 - PURCHASER AWARE AND ACCEPTS THAT ANY CHANGES MADE TO UPGRADES AFTER SIGNING THIS PURCHASERS EXTRA FORM ARE SUBJECT TO A MINIMUM ADMINISTRATION FEE OF \$1,000 PLUS A 10% HOLDBACK FEE.

Note:

This Document is Extremely Time Sensitive - Printed 15 May 18 at 13:28

**Purchaser**  
**NELLANARDI**

**Purchaser**  
**NELLANARDI**

**Decor Consultant**  
Melissa Di Marino

**Model Type**  
**SPRING**

**Telephone Res. / Bus**  
**(905) 887-5084 /**

## Project

**Closing Date**  
14/11/2018

Unit 706

**Page 1 of 3**

[illegible]

### —Wall Tile

| Wall Tile                                 |                      |                |  |
|-------------------------------------------|----------------------|----------------|--|
| <u>Main</u>                               | <u>Accent/Insert</u> | <u>Pattern</u> |  |
| 12x24 Dream White (Horizontally) (UPG)    | NONE                 | NONE           |  |
| N/A                                       | N/A                  | N/A            |  |
| 12x24 Lancaster Grey (Horizontally) (UPG) | NONE                 | NONE           |  |
| N/A                                       | N/A                  | N/A            |  |
| 12x12 Twilight Mocha Glass Mosaic (STD)   | NONE                 | NONE           |  |
| N/A                                       | N/A                  | N/A            |  |
| N/A                                       | N/A                  | N/A            |  |
|                                           |                      |                |  |
| N/A                                       | N/A                  | N/A            |  |

## Notes

MASTER BEDROOM WALK-IN CLOSET - Delete Standard Wire Shelving and Standard Hangin Rod (Included in APAS)  
HALL CLOSET / MASTER BEDROOM STANDARD CLOSET/ BEDROOM #2 CLOSET- Install Standard Wire Shelving and Standard Hanging Rod

Page 1 of 3

Consultant:   
Melissa DiMarino

**Melissa DiMarino**

Purchaser: M. Nardi  
NELLA NARDI

NELLA NARDI

**Vendor:**

Hampton Place



\* INTERIOR COLOR SCHEME \*

|                          |                                       |                      |                                          |                          |                            |             |
|--------------------------|---------------------------------------|----------------------|------------------------------------------|--------------------------|----------------------------|-------------|
| Purchaser<br>NELLA NARDI | Decor Consultant<br>Melissa Di Marino | Model Type<br>SPRING | Telephone Res. / Bus<br>(905) 887-5084 / | Project<br>Hampton Place | Closing Date<br>14/11/2018 | Unit<br>706 |
|--------------------------|---------------------------------------|----------------------|------------------------------------------|--------------------------|----------------------------|-------------|

Page 2 of 3

- CABINETRY, VANITIES AND COUNTERTOPS

|                   | Style                                         | Countertop                          | Counter Edge                | Handle / Knob                       |
|-------------------|-----------------------------------------------|-------------------------------------|-----------------------------|-------------------------------------|
| Ensuite #2        | CATEGORY 1 - FIBERBOARD - IVORY QT 1203 (STD) | <input checked="" type="checkbox"/> | BIANCO ANTICO GRANITE (STD) | <input checked="" type="checkbox"/> |
| MASTER ENSUITE    | CATEGORY 2 - MAPLE - CHESTNUT QT 2503 (STD)   | <input checked="" type="checkbox"/> | ASPEN TERRA WHITE (STD)     | <input checked="" type="checkbox"/> |
| POWDER ROOM       | CATEGORY 1 - FIBERBOARD - IVORY QT 1203 (STD) | <input checked="" type="checkbox"/> | BIANCO ANTICO GRANITE (STD) | <input checked="" type="checkbox"/> |
| KITCHEN / DINETTE | CATEGORY 1 - FIBERBOARD - IVORY QT 1203 (STD) | <input checked="" type="checkbox"/> | BIANCO ANTICO GRANITE (STD) | <input checked="" type="checkbox"/> |
| LAUNDRY ROOM      | N/A                                           | <input type="checkbox"/>            | N/A                         | <input type="checkbox"/>            |
|                   |                                               | <input type="checkbox"/>            |                             | <input type="checkbox"/>            |
|                   |                                               | <input type="checkbox"/>            |                             | <input type="checkbox"/>            |

- APPLIANCE PACKAGE

Standard Package

Std 31in Opening

- PLUMBING FIXTURES

|                |                                                    |                                   |
|----------------|----------------------------------------------------|-----------------------------------|
| KITCHEN        | <input checked="" type="checkbox"/> Sink Model     | UPG - Blanco Quatrus R15 #401519  |
|                | <input checked="" type="checkbox"/> Sink Faucet    | UPG - Delta Mateo #9183DST-Chrome |
| TOILETS        | <input checked="" type="checkbox"/> Master Ensuite | UPGRADE - Contrac Cali #4710-BOVU |
|                | Ensuite #2                                         | UPGRADE - Contrac Cali #4710-BOVU |
|                | Powder Room                                        | UPGRADE - Contrac Cali #4710-BOVU |
| VANITY FAUCETS | <input checked="" type="checkbox"/> Master Ensuite | STANDARD                          |
|                | Ensuite #2                                         | STANDARD                          |
|                | Powder Room                                        | STANDARD                          |

- VANITY SINKS

|                |          |
|----------------|----------|
| Master Ensuite | STANDARD |
| Ensuite #2     | STANDARD |
| Powder Room    | STANDARD |

- SHOWER STALL / TUBS

|                             |          |
|-----------------------------|----------|
| Master Ensuite Shower Stall | STANDARD |
| Master Ensuite Tub          | N/A      |
| Ensuite #2 Tub              | STANDARD |

Trim

|                    |                           |
|--------------------|---------------------------|
| Baseboard & Casing | STANDARD                  |
| Interior Doors     | STANDARD - CARRARA SMOOTH |

|             |                                                                     |
|-------------|---------------------------------------------------------------------|
| Levers      | <input checked="" type="checkbox"/> UPGRADE - Traditional #MR390MAP |
| Door Height | STANDARD                                                            |

Cornice Moulding / Medalion

|                |                                                         |
|----------------|---------------------------------------------------------|
| Foyer          | <input checked="" type="checkbox"/> STANDARD - #CTR-611 |
| Living Room    | <input checked="" type="checkbox"/> STANDARD - #CTR-611 |
| Dining Room    | <input checked="" type="checkbox"/> STANDARD - #CTR-611 |
| Den            | NONE                                                    |
| Master Bedroom | NONE                                                    |
| Bedroom 2      | NONE                                                    |
| Bedroom 3      | N/A                                                     |

Fireplace

|                   |     |
|-------------------|-----|
| Fireplace         | N/A |
| Location Flooring | N/A |
| Style             | N/A |
| Finish            | N/A |
| Marble            | N/A |
| Hearth            | N/A |

- MISC. INSTALLATIONS

|                                                                                  |                                                               |
|----------------------------------------------------------------------------------|---------------------------------------------------------------|
| <input checked="" type="checkbox"/> Ceramic Accessories (installed by Vendor)    | <input type="radio"/> Yes <input checked="" type="radio"/> No |
| <input checked="" type="checkbox"/> Bathroom Mirrors (installed by Vendor)       | <input type="radio"/> Yes <input checked="" type="radio"/> No |
| <input checked="" type="checkbox"/> Wire Shelving - Closet (installed by Vendor) | <input checked="" type="checkbox"/> * See Notes *             |

Paint Throughout

|       |                         |
|-------|-------------------------|
| Walls | STANDARD - OYSTER WHITE |
| Trim  | STANDARD - WHITE        |

Page 2 of 3

Decor Consultant:

Melissa Di Marino

Purchaser:

NELLA NARDI

Vendor:


Hampton Place

# Suite 700 Hampton

\* Bulk Head Drawing \*

STO KITCHEN AS PER  
7th FLOOR

- STO APPLIANCE PKG.
- (x4) = PUCK LIGHTS
- (x1) = PLUG PENINSULA

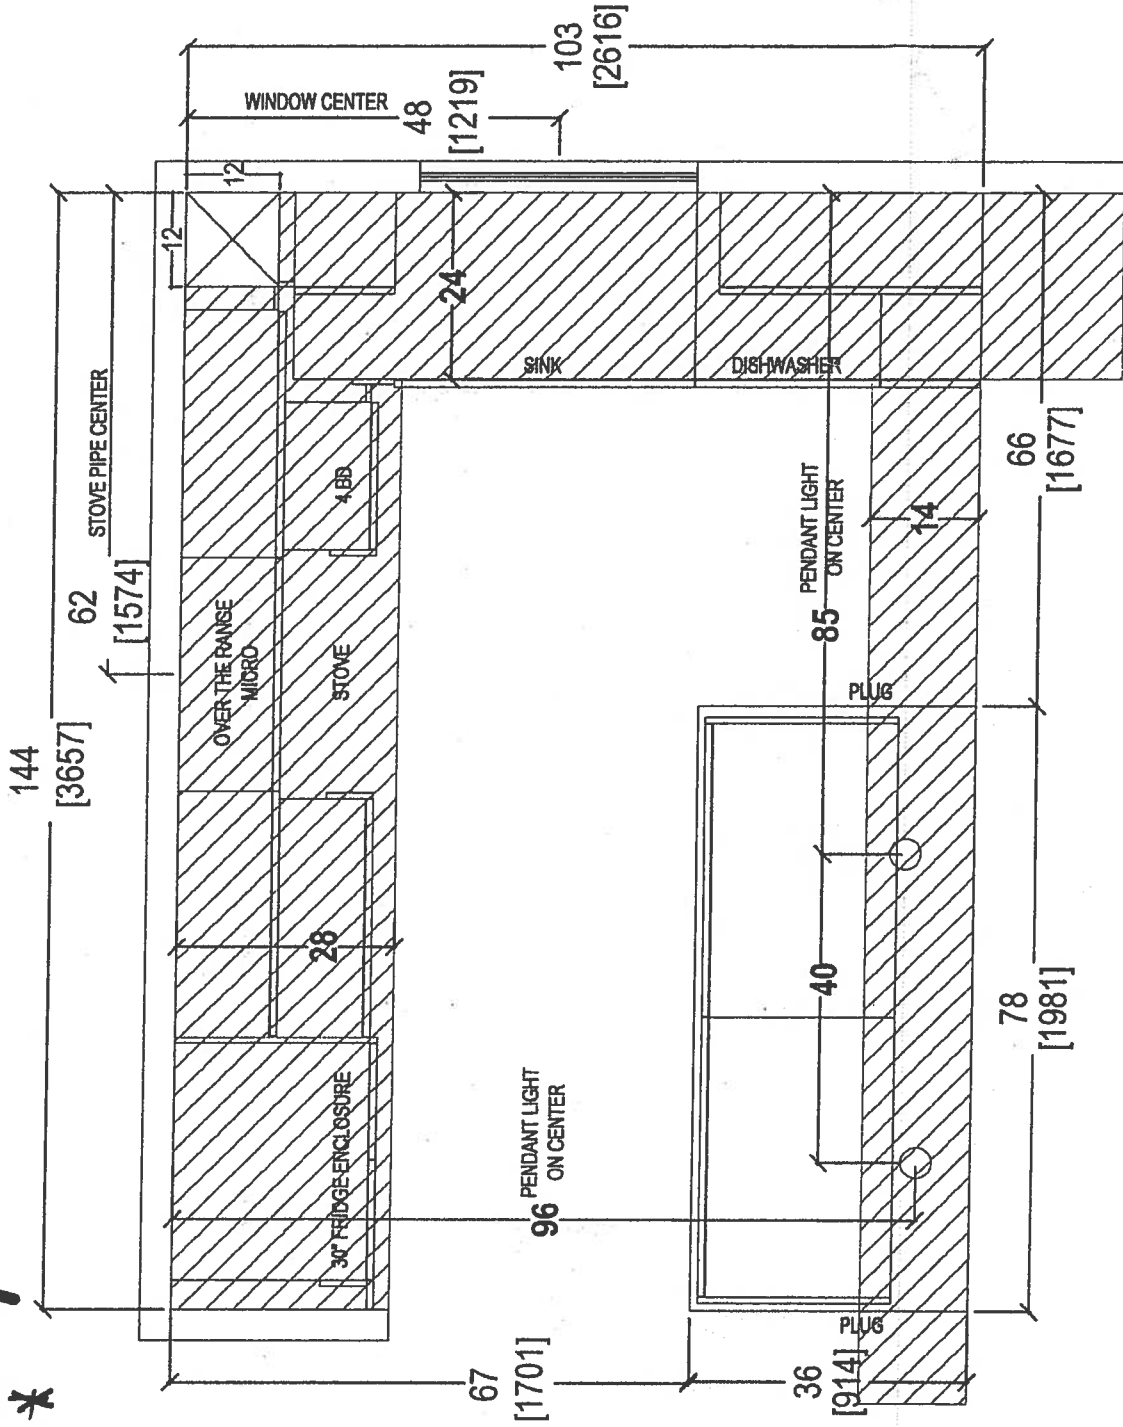


|   |  |                          |  |                        |       |                       |              |   |
|---|--|--------------------------|--|------------------------|-------|-----------------------|--------------|---|
| <br><i>your kitchen, your taste.</i><br>80 SANTE DRIVE, VAUGHAN, ON L4K 3C4,<br>T: 416.746.1611 F: 905.761.5901 |  | CLIENT: ROYAL PINE HOMES |  | JOB NAME: UNIT 708 HMP | ROOM: | KITCHEN FLOOR PLAN    | DRAWN BY: SK | COMMENTS:<br><br>PLEASE NOTE ALL DIMENSIONS<br>ARE NOT FINAL AND ARE<br>SUBJECT TO CHANGE UPON<br>FINAL SITE MEASURE |
| SITE: HAMPTON PLACE   |  | DOOR STYLE: —            |  | DOOR HANDLE: —         |       | SCALE: 1/2" = 1' - 0" |              |   |
| PHONE: —   |  | FINISH: —                |  | DRW HANDLE: —          |       | DATE: APRIL 28, 2018  |              |   |
| EMAIL: —   |  | SPECIES: —               |  | TOP: —                 |       | PAGE: —               |              |   |



80 SANTE DRIVE, VAUGHAN, ON L4K 3C4,  
T: 416.746.7811 F: 905.761.5901

(X4) KITCHEN LIGHTS

# Suite 706 Hampton

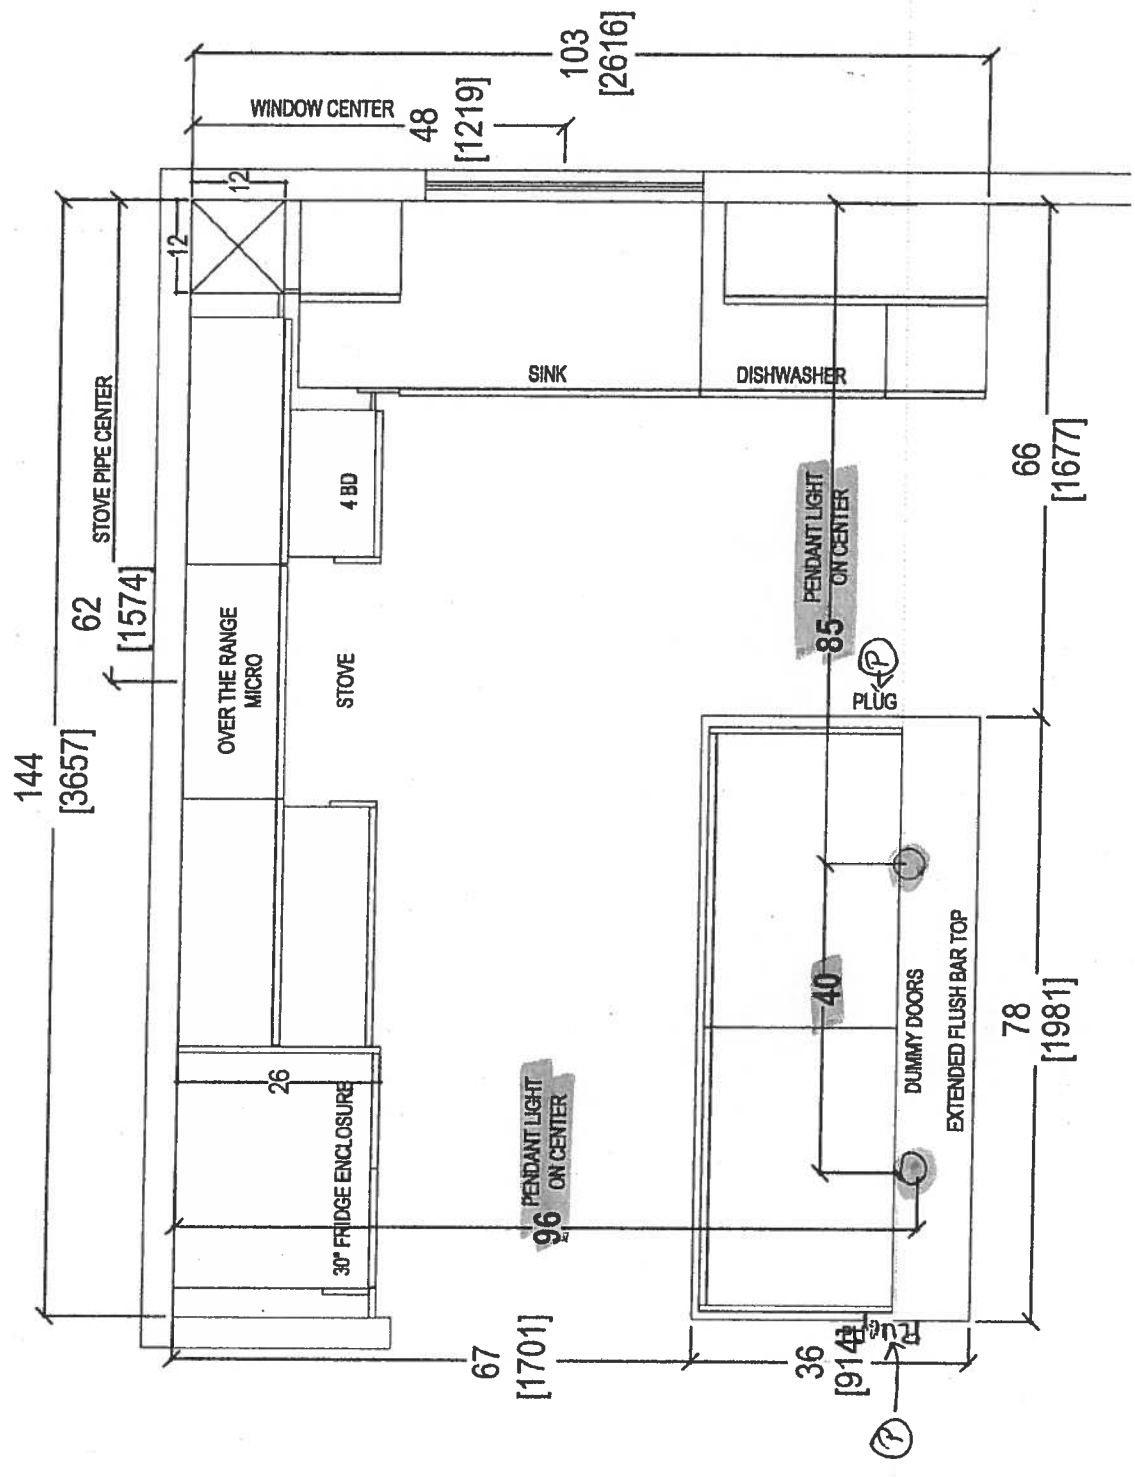

80 SANTE DRIVE, VAUGHAN, ON L4K 3C4,  
T: 416.746.1811 F: 905.761.5801

|                          |                        |                          |                       |   |
|--------------------------|------------------------|--------------------------|-----------------------|---|
| CLIENT: ROYAL PINE HOMES | JOB NAME: UNIT 708 HMP | ROOM: KITCHEN FLOOR PLAN | DRAWN BY: SK          | COMMENTS:<br><br>PLEASE NOTE ALL DIMENSIONS<br>ARE NOT FINAL AND ARE<br>SUBJECT TO CHANGE UPON<br>FINAL SITE MEASURE |
| SITE: HAMPTON PLACE      | DOOR STYLE: —          | DOOR HANDLE: —           | SCALE: 1/2" = 1' - 0" |   |
| PHONE: —                 | FINISH: —              | DRW HANDLE: —            | DATE: APRIL 28, 2018  |   |
| EMAIL: —                 | SPECIES: —             | TOP: —                   | PAGE: —               |   |

69

PL-Rock Light  
(x4)




*your kitchen. your taste.*  
80 SANTE DRIVE, VAUGHAN, ON L4K 3C4,  
T: 416.748.1811 F: 905.761.5901

COMMENTS:

**PLEASE NOTE ALL DIMENSIONS  
ARE NOT FINAL AND ARE  
SUBJECT TO CHANGE UPON  
FINAL SITE MEASURE**


Suite 706  
Hampton

PL-Pock Light (x4)

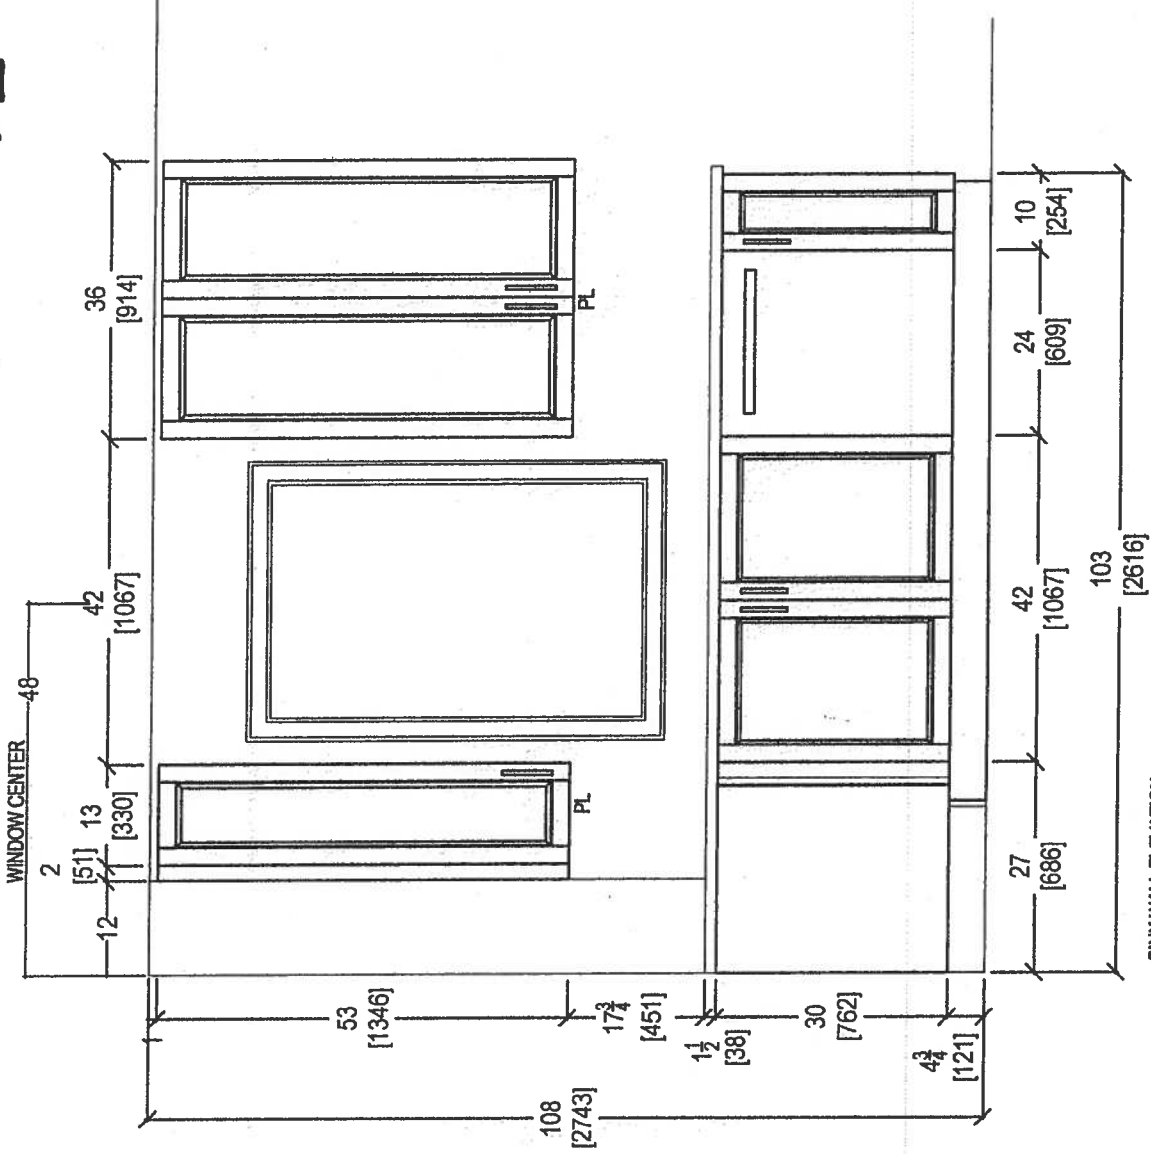

|   |                          |                        |                |                       |   |
|---|--------------------------|------------------------|----------------|-----------------------|---|
| <br>your kitchen, your taste<br>80 SANTE DRIVE, VAUGHAN, ON L4K 3C4,<br>T: 416.746.1811 F: 906.761.9501 | CLIENT: ROYAL PINE HOMES | JOB NAME: UNIT 706 HMP | ROOM: KITCHEN  | DRAWN BY: SK          | COMMENTS:<br><br>PLEASE NOTE ALL DIMENSIONS<br>ARE NOT FINAL AND ARE<br>SUBJECT TO CHANGE UPON<br>FINAL SITE MEASURE |
|   | SITE: HAMPTON PLACE      | DOOR STYLE: —          | DOOR HANDLE: — | SCALE: 1/2" = 1' - 0" |   |
|   | PHONE: —                 | FINISH: —              | DRW HANDLE: —  | DATE: APRIL 28, 2018  |   |
|   | EMAIL: —                 | SPECIES: —             | TOP: —         | PAGE: —               |   |

# Suite 706 Hampton

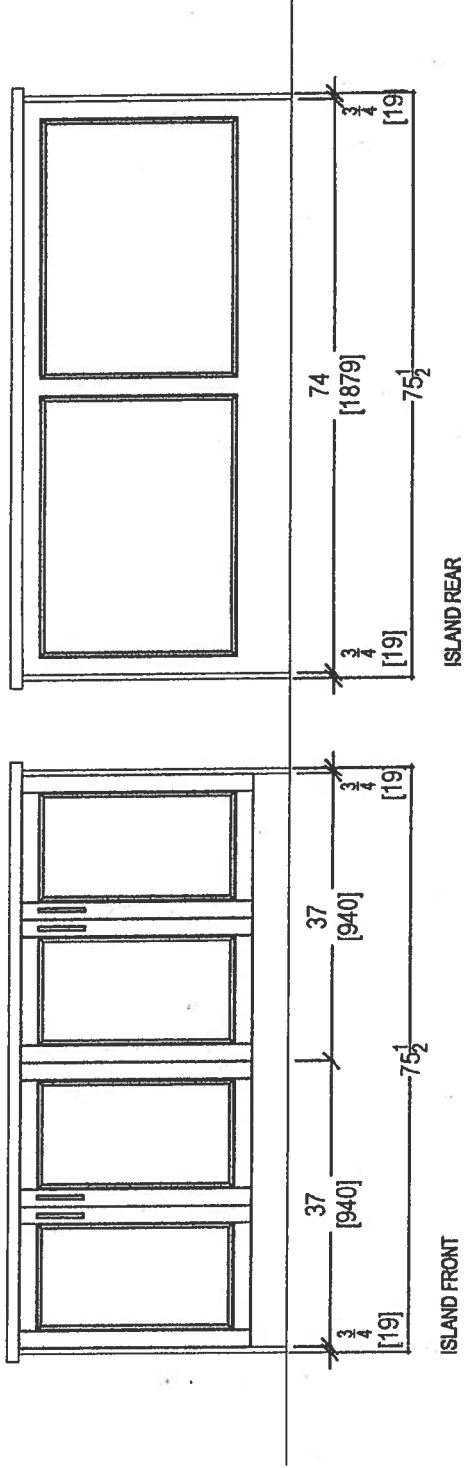


80 SANTE DRIVE, VAUGHAN, ON L4K 3C4.  
T: 416.748.1811 F: 905.761.5901

|   |                          |               |                        |                       |              |   |
|---|--------------------------|---------------|------------------------|-----------------------|--------------|---|
| <br><i>your kitchen, your taste</i><br>80 SANTE DRIVE, VAUGHAN, ON L4K 3C4,<br>T: 416.748.1811 F:905.781.5901 | CLIENT: ROYAL PINE HOMES |               | JOB NAME: UNIT 708 HMP | ROOM: KITCHEN         | DRAWN BY: SK | COMMENTS:<br><br>PLEASE NOTE ALL DIMENSIONS<br>ARE NOT FINAL AND ARE<br>SUBJECT TO CHANGE UPON<br>FINAL SITE MEASURE |
|   | SITE: HAMPTON PLACE      | DOOR STYLE: — | DOOR HANDLE: —         | SCALE: 1/2" = 1' - 0" |              |   |
|   | PHONE: —                 | FINISH: —     | DRW HANDLE: —          | DATE: APRIL 28, 2018  |              |   |
|   | EMAIL: —                 | SPECIES: —    | TOP: —                 | PAGE: —               |              |   |


69

# Suite 706 Hampton


\* Install 3" Splash \*

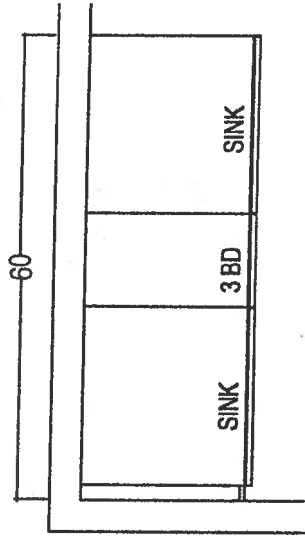





MASTER ENSUITE

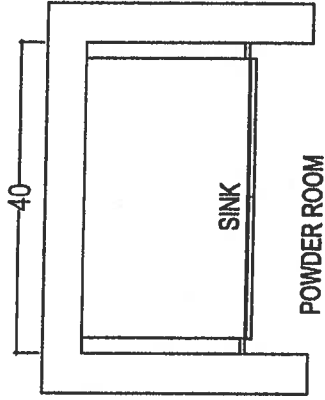

POWDER ROOM

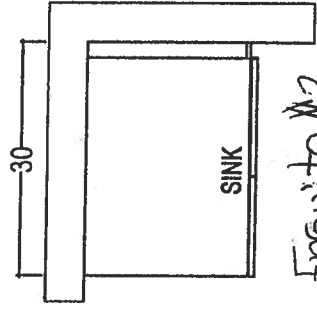

Ensuite #2

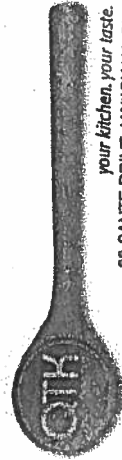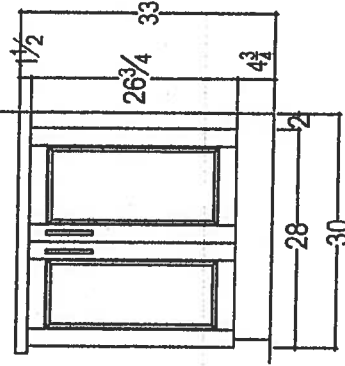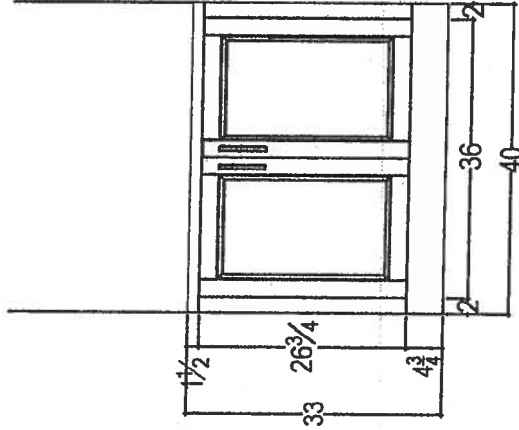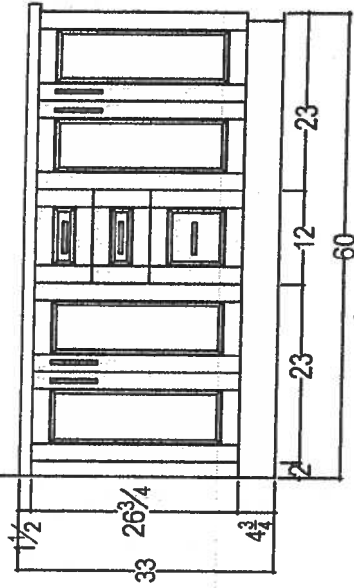

80 SANTE DRIVE, VAUGHAN, ON L4K 3C4,  
T: 416.746.1811 F: 905.761.5901

CLIENT: ROYAL PINE HOMES

SITE: HAMPTON PLACE

PHONE: —

EMAIL: —

JOB NAME: UNIT 706 HMP

DOOR STYLE: —

FINISH: —

SPECIES: —

ROOM: VANITIES

DOOR HANDLE: —

DRW HANDLE: —

TOP: —

DRAWN BY: SK

SCALE: 1/2" = 1' - 0"

DATE: APRIL 28, 2018

PAGE: —

COMMENTS:

PLEASE NOTE ALL DIMENSIONS  
ARE NOT FINAL AND ARE  
SUBJECT TO CHANGE UPON  
FINAL SITE MEASURE

9

# Suite 706 Hampton



WRT318FZDM

## Standard



36-inch Wide Top-Freezer Refrigerator with  
Flexi-Slide™ Bin - 18.2 cu. ft.

<http://www.whirlpool.com>

### Key Features:

- Flexi-Slide™ Bin
- Frameless Glass Shelves
- Electronic Temperature Control
- Clear, Humidity Controlled Crispers

### Product Dimensions:

Height: 65 7/8

Width: 29 3/4

Depth: 33 1/2


### Additional Information:

[Use And Care Guide](#)

[Dimension Guide](#)

[Energy Guide](#)

[Warranty Certificate](#)

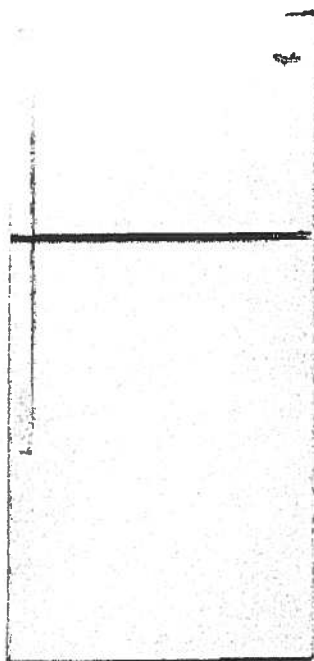


### Available in:

- Black
- Monochromatic
- Stainless Steel
- White



©Registered trademark/TM Trademark of Whirlpool, U.S.A. © 2013 Whirlpool Corporation. All Rights Reserved  
All other trademarks are owned by their respective companies  
Because Whirlpool Corporation policy includes a continuous commitment to improve our products, we reserve  
the right to change materials and specifications without notice. We also reserve the right to discontinue or  
transition products without notice.  
Manufacturer's Suggested Retail Price (MSRP) and Minimum Advertised Price (MAP) provided for reference  
purposes only. Dealer alone determines advertised and retail prices.  
Created On: Monday, March 14, 2016 12:09:07

# Suite 706 Hampton Standard

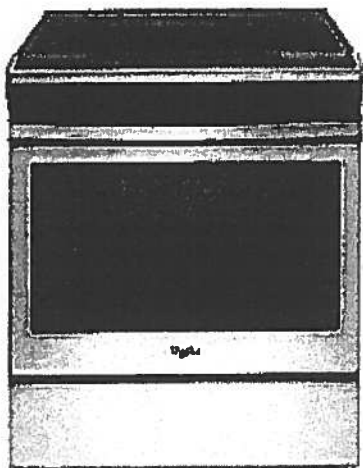

## WEE510S0FS

Whirlpool® 4.8 cu. ft. Guided Electric Front Control Range  
With The Easy-Wipe Ceramic Glass Cooktop

MSRP: \$1,149 00

| Available Colors                    |                                                            |
|-------------------------------------|------------------------------------------------------------|
| <input checked="" type="checkbox"/> | Black<br>Model: WEE510S0FB<br>MAJOR APPLIANCE              |
| <input checked="" type="checkbox"/> | Black-on-Stainless<br>Model: WEE510S0FS<br>MAJOR APPLIANCE |
| <input type="checkbox"/>            | White<br>Model: WEE510S0FW<br>MAJOR APPLIANCE              |

| Dimensions   |                 |
|---|-----------------|
| Depth   | 28 15/16 Inches |
| Width   | 29 7/8 Inches   |
| Gross Weight   | 172 LB          |
| Dimensions shown are for planning purposes only. For complete information, see Installation Instructions packed with product. |                 |

| Specifications                    |   |
|-----------------------------------|---|
| Cooktop Features                  |   |
| Cooktop Element Style             | Smoothtop   |
| Cooktop Surface Color             | Color Coordinated Black on Stainless   |
| Cooktop Surface Material          | Glass   |
| Number of Cooking Element-Burners | 4   |
| Left Front Element-Burner Power   | 3000W   |
| Left Front Element-Burner Size    | 9"/6"   |
| Left Front Element-Burner Type    | Dual   |
| Left Rear Element-Burner Power    | 1200W   |
| Left Rear Element-Burner Size     | 6"   |
| Left Rear Element-Burner Type     | Radiant   |
| Right Front Element-Burner Power  | 3000W   |
| Right Front Element-Burner Size   | 9"/6"   |
| Right Front Element-Burner Type   | Dual   |
| Right Rear Element-Burner Power   | 1200W   |
| Right Rear Element-Burner Size    | 6"   |
| Right Rear Element-Burner Type    | Radiant   |
| Oven Features                     |   |
| Number of Oven Lights             | 1   |
| Hot Surface Indicator Light       | Yes   |
| Power On Indicator Light          | Yes   |
| Light Type                        | Incandescent   |
| Oven Rack Type                    | Standard (Both)   |
| Controls                          |   |
| Drawer Type                       | Storage Drawer   |
| Selections                        | Clock; Timer; Warm Hold; Delay Start;<br>Cook Time Indicator; Control Lock;<br>Automatic Door Latch; Audible Signal;<br>Sabbath Mode; Frozen Bake |
| ADA Compliant                     | ADA Height and Operation Compliant   |
| Dimensions                        |   |
| Depth                             | 28 15/16 Inches   |
| Width                             | 29 7/8 Inches   |
| General                           |   |
| ADA Compliant                     | ADA Height and Operation Compliant   |

| Key Features                             |  |
|------------------------------------------|--|
| Frozen Bake™ Technology                  |  |
| Guided Cooktop Controls                  |  |
| FlexHeat™ Dual Radiant Elements          |  |
| Adjustable Self-Cleaning                 |  |
| Easy-Wipe Ceramic Glass Cooktop          |  |
| Temperature Sensor                       |  |
| 4.8 Cu. Ft. Capacity                     |  |
| Keep Warm Option                         |  |
| Closed Door Broiling                     |  |
| Delay Cook                               |  |
| Sabbath Mode                             |  |
| Star-K Certified                         |  |
| ADA Compliant                            |  |
| #1 Selling Appliance Brand in the U.S.A. |  |

| Product Literature                                                    |  |
|-----------------------------------------------------------------------|--|
| Warranty(33.12 KB)                                                    |  |
| Owners Manual(502.10 KB)                                              |  |
| Installation Instructions(995.40 KB)                                  |  |
| Dimension Guide(124.36 KB)                                            |  |
| You may need to install Adobe Acrobat Reader to view these documents. |  |

| UPC Listing                          |  |
|--------------------------------------|--|
| Model "WEE510S0FB" UPC: 883049391939 |  |
| Model "WEE510S0FS" UPC: 883049391946 |  |
| Model "WEE510S0FW" UPC: 883049391922 |  |

# Suite 706 Standard Hampton



WMH31017FS

Whirlpool®

7 cu. ft. Microwave Hood Combination with  
Electronic Controls

<http://www.whirlpool.com>

## Key Features:

- Microwave Presets
- Electronic Touch Controls
- Dishwasher-Safe Turntable Plate
- 2-Speed, 300 CFM Vent Fan
- Add 30 Seconds Option
- Adjustable Cooktop Lighting
- #1 Selling Appliance Brand in the U.S.A.

## Product Dimensions:

Height: 17 1/4

Width: 29 15/16

Depth: 17 7/8


## Additional Information:

[Use And Care Guide](#)

[Dimension Guide](#)

[Installation Guide](#)

[Warranty Certificate](#)

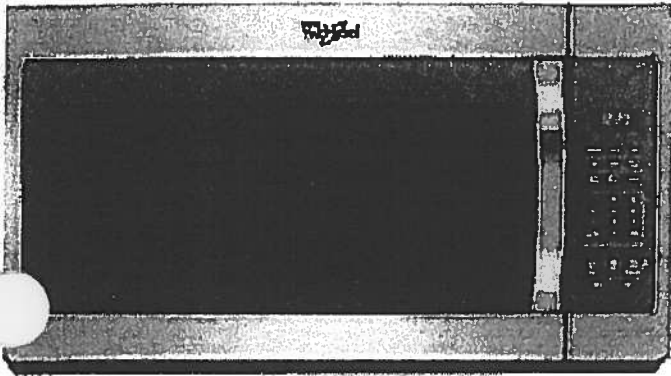

## Available in:

- ☒ Black
- ☐ Silver
- ☐ Stainless Steel
- ☐ White

©Registered trademark/TM Trademark of Whirlpool, U.S.A. © 2016 Whirlpool Corporation All Rights Reserved  
All other trademarks are owned by their respective companies.  
Because Whirlpool Corporation policy includes a continuous commitment to improve our products, we reserve  
the right to change materials and specifications without notice. We also reserve the right to discontinue or  
transition products without notice.  
Manufacturer's Suggested Retail Price (MSRP) and Minimum Advertised Price (MAP) provided for reference  
purposes only. Dealer alone determines advertised and retail prices.  
Created On: Tuesday, February 07, 2017 12:20:03

# Sorte 706 Standard Hampton




WDF330PAHS

Whirlpool®

Heavy-Duty Dishwasher with 1-hour Wash Cycle

<http://www.whirlpool.com>

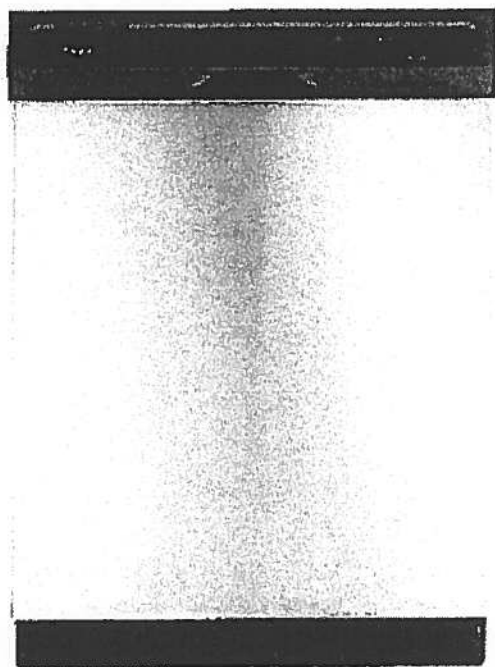

## Key Features:

- 1-Hour Wash Cycle
- No One Has Fewer Repairs 20 Years in a Row
- Soil Sensor
- Normal Cycle
- Heavy Cycle
- High Temperature Wash Option
- Heated Dry Option
- Designed, Engineered and Assembled in the U.S.A. with American Pride

## Product Dimensions:

Height: 34 1/2

Width: 23 7/8

Depth: 24 1/2

## Additional Information:

[Use And Care Guide](#)

[Dimension Guide](#)

[Installation Guide](#)

[Energy Guide](#)

[Warranty Certificate](#)

INVESTED  
IN  
AMERICA



©Registered trademark/TM Trademark of Whirlpool, U.S.A. © 2016 Whirlpool Corporation. All Rights Reserved.  
All other trademarks are owned by their respective companies.  
Because Whirlpool Corporation policy includes a continuous commitment to improve our products, we reserve the right to change materials and specifications without notice. We also reserve the right to discontinue or transition products without notice.  
Manufacturer's Suggested Retail Price (MSRP) and Minimum Advertised Price (MAP) provided for reference purposes only. Dealer alone determines advertised and retail prices.  
Created On: Wednesday, April 19, 2017 10:48:05

Suite 706 Standard  
Hampton




WET4027EW

Combination Washer/Electric Dryer



<http://www.whirlpool.com>

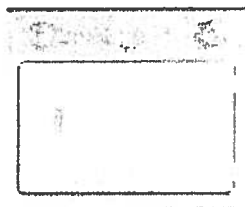

#### Key Features:

- HE Agitator with Fabric Softener Cap
- White Porcelain Basket
- AutoDry™ Drying System
- 3 Drying Temperatures
- 2.5 Cu. Ft. Washer Capacity
- 5.9 Cu. Ft. Dryer Capacity
- Fabric Softener Dispenser
- Bleach Dispenser

#### Product Dimensions:

Height: 71 3/4

Width: 27 1/2

Depth: 32

#### Electrical Requirements:

30.

#### Additional Information:

[Use And Care Guide](#)

[Dimension Guide](#)

[Installation Guide](#)

[Energy Guide](#)

[Warranty Certificate](#)

Available in:

☐ White

INVESTED  
IN  
AMERICA




©Registered trademark/TM Trademark of Whirlpool, U.S.A. © 2013 Whirlpool Corporation. All Rights Reserved.  
All other trademarks are owned by their respective companies.  
Because Whirlpool Corporation policy includes a continuous commitment to improve our products, we reserve the right to change materials and specifications without notice. We also reserve the right to discontinue or transition products without notice.  
Manufacturer's Suggested Retail Price (MSRP) and Minimum Advertised Price (MAP) provided for reference purposes only. Dealer alone determines advertised and retail prices.  
Created On: Friday, March 11 2016 12:26:17

# Upgrade Kitchen Sinks



**BLANCO**

Suite 706  
Hampton

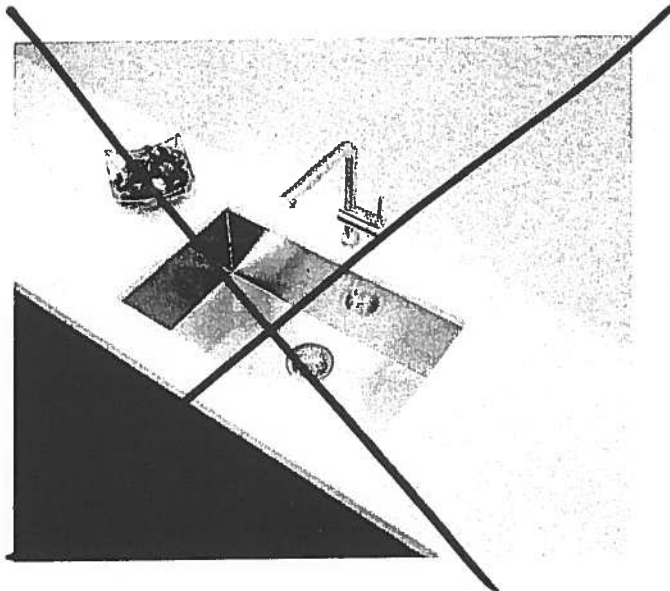

**Blanco Quatrus U Super Single  
Undermount Sink  
#401248**



**Blanco Quatrus R15 Two Bowl  
Undermount Sink  
#401519**


Canton Sales Corp. 400 Matheson Blvd. Unit # 30, Mississauga, Ont. L4Z 1N8 Tel: 905-629-7072 Fax: 905-629-2131

✓




Suite 706  
Hampton


KITCHEN UPGRADE OPTIONS

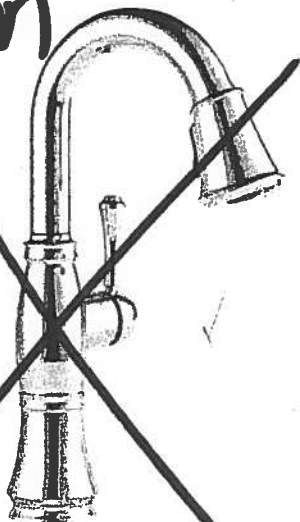

Delta Cassidy Pull Down Kitchen  
#9997-DST

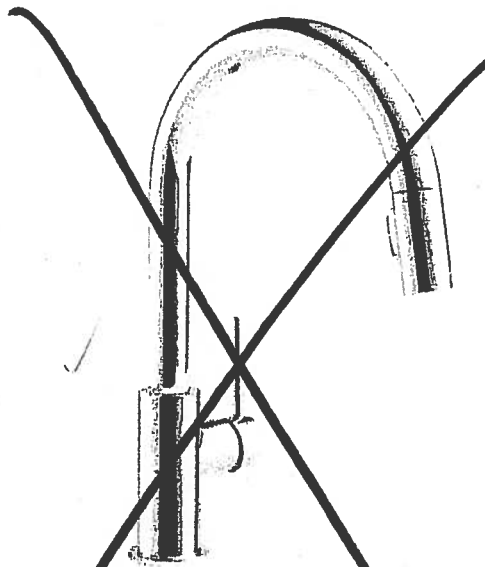

Delta Transic Pull Down Kitchen  
#9159-DST

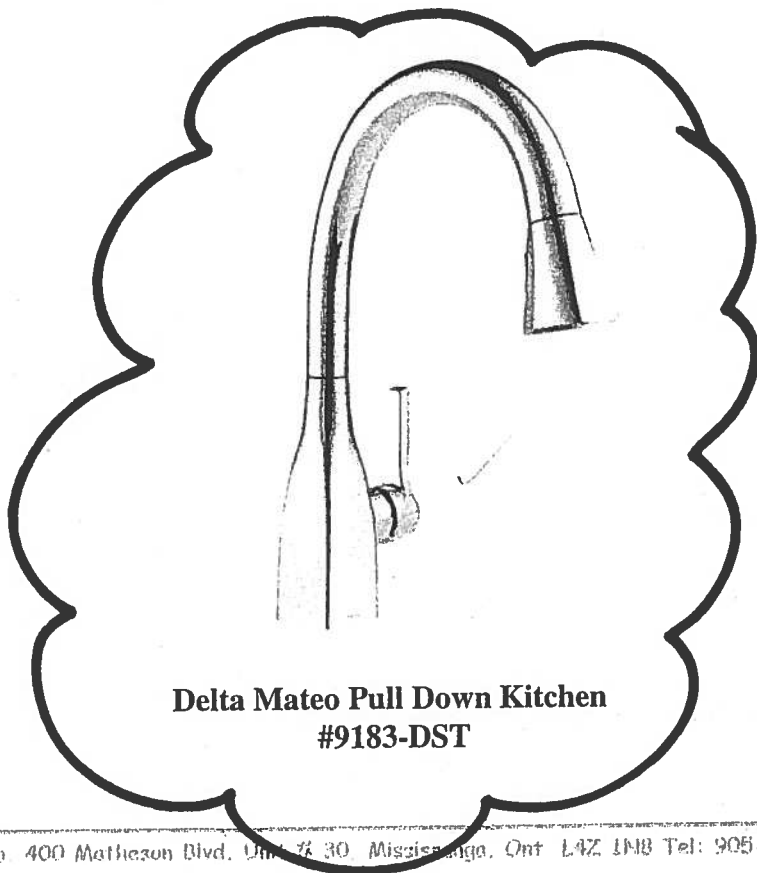

Delta Mateo Pull Down Kitchen  
#9183-DST

RECEIVED

✓

# Suite 706 Hampton

# Powder Room Ensuite #2 Master Ensuite

CALIF

4.8Lpf / 1.28Gpf 1PC 16<sup>7</sup>/<sub>8</sub>" HIGH ELONGATED

- ☒ 4710BOV Lined Tank  
☐ 4710BOVU Unlined Tank

## Product Specs:

- High efficiency toilet
- 4.8Lpf/1.28Gpf
- Elongated bowl with concealed skirted trapway
- Vitreous china
- 16<sup>7</sup>/<sub>8</sub>" Plus Height bowl
- Soft white tank lever
- 12" (305mm) Rough-in
- 2" Fully glazed ball pass trapway
- 3" Flapper
- Siphon jet flush action
- Water surface (240mm x 170mm) 9<sup>1</sup>/<sub>2</sub>" x 6<sup>1</sup>/<sub>2</sub>"
- Decorative chrome and soft white side caps included
- Smooth close toilet seat included

## Overall Dimensions:

392mm (W) x 725mm (D) x 760mm (H)  
15<sup>1</sup>/<sub>2</sub>" (W) x 28<sup>1</sup>/<sub>2</sub>" (D) x 29<sup>3</sup>/<sub>4</sub>" (H)

## Compliance Certifications:

Meets or exceeds the following:

- IAPMO cUPC
- US EPA WaterSense
- ASME A 12.19.2 / CSA B45.1-2013
- ADA Guidelines & ANSI A117.1
- MaP Tested 1000g
- LEED Compliant


## Shipping:

Cube 9.39  
GW 92.50lbs



## Notes:

This toilet is designed to rough-in at a minimum dimension of 305mm (12") from finished wall to C/L of outlet. Supply line not included with fixture and must be ordered separately.  
Important: Dimensions of fixtures are nominal and may vary within the range of tolerances established by ASME standard A112.19.2. These measurements are subject to change or cancellation. No responsibility is assumed for use of superseded or voided pages.  
Products are designed to comply ADA/ANSI A117.1 Standard. It shall be the responsibility of the installer to comply with the local disability codes and standards prior to installing the product.

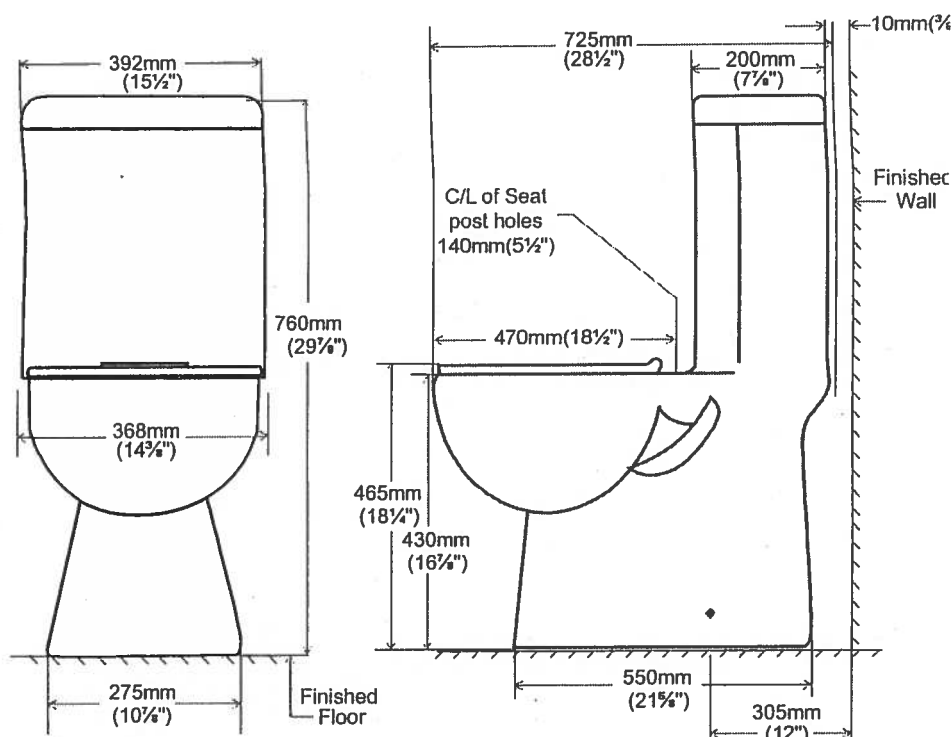

contrac.


5970 Chedworth Way, Unit A, Mississauga, ON, Canada L5R 3V5  
www.contrac.ca

Revised: January 2016

Standard




Suite 706  
Hampton

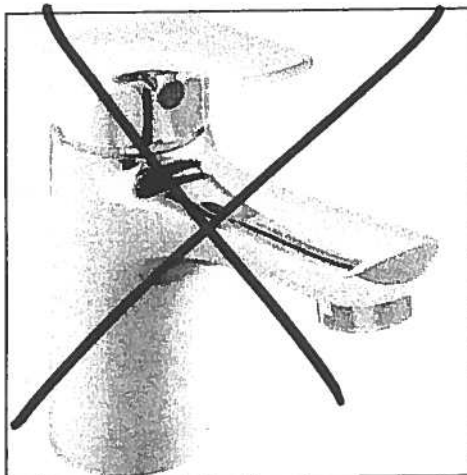

Delta Wynne Chrome Single Lever  
Lavatory Faucet With Pop Up  
#534LF

Master Ensuite  
Shower Stall

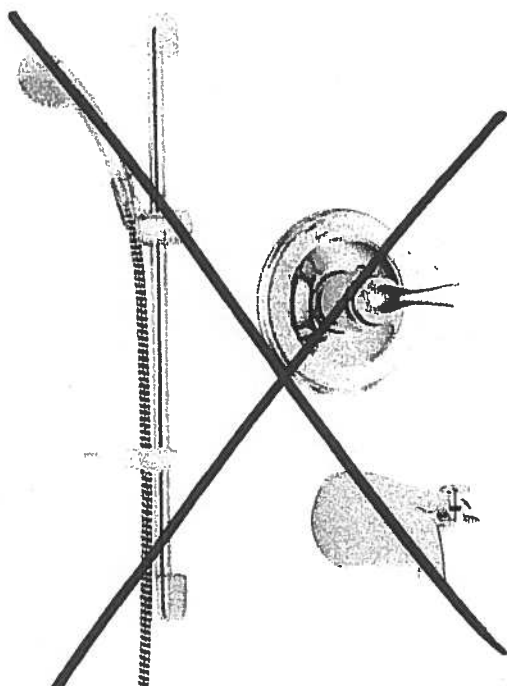

Delta Shower Trim with Tub Spout and  
Hansgrohe Slide Bar with Handheld  
#R10000/T13020-CDN/2001-TP/27454002/  
27744000




Delta Shower Trim with ~~Tub Spout~~ and  
Hansgrohe Slide Bar with Handheld and  
Ceiling Mount Showerhead  
#R10000/T13020-CDN/27454002/  
27744000/RP52382/RP46870/RP6025/  
R11000/T11800

Canton Sales Corp. 400 Matheson Blvd. Unit # 30, Mississauga, Ont. L4Z 1N8 Tel: 905-629-7072 Fax: 905-629-2131

4- BODY SPRAYS




# Suite 706 Hampton

# Master Ensuite Shower Stall

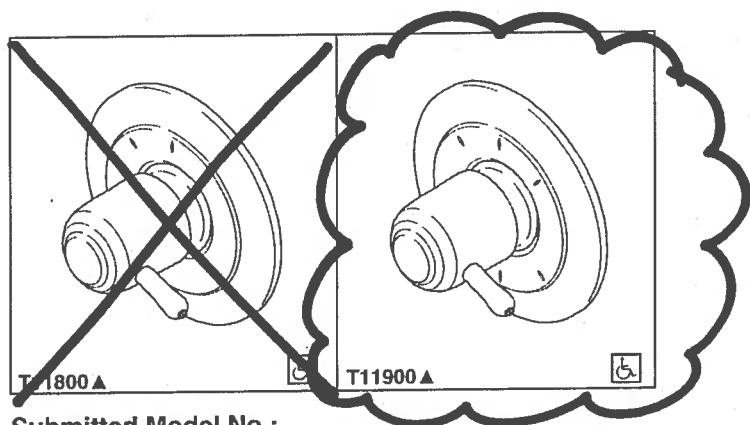


Submitted Model No.: \_\_\_\_\_

Specific Features: \_\_\_\_\_

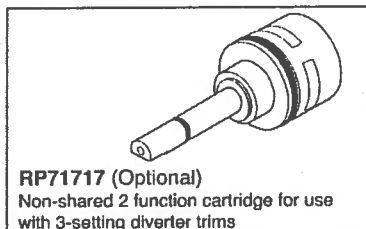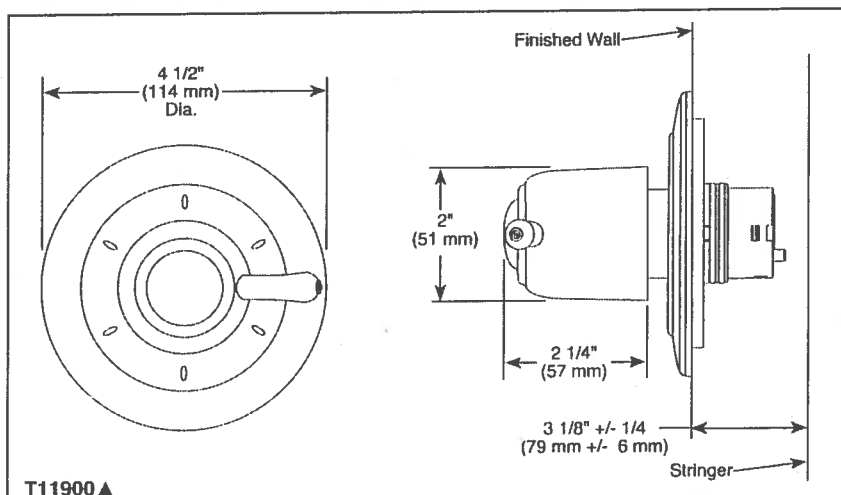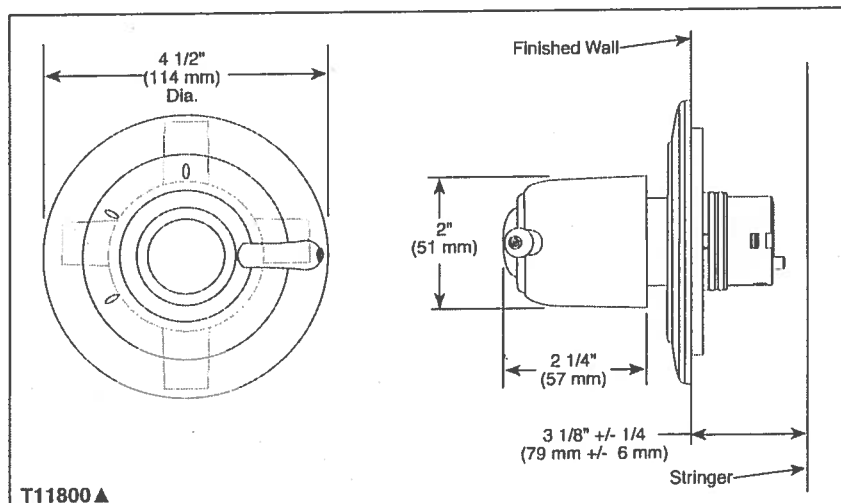

**RP71717 (Optional)**  
Non-shared 2 function cartridge for use with 3-setting diverter trims

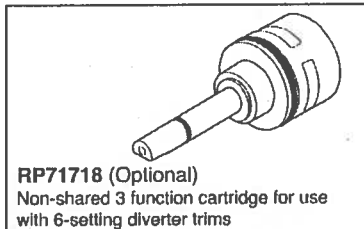

**RP71718 (Optional)**  
Non-shared 3 function cartridge for use with 6-setting diverter trims

▲ Designate proper finish suffix

Delta reserves the right (1) to make changes in specifications and materials, and (2) to change or discontinue models, both without notice or obligation. Dimensions are for reference only. See current full-line price book or [www.deltafaucet.com](http://www.deltafaucet.com) for finish options and product availability.

DSP-B-T11800 Rev. D



## CUSTOM SHOWER DIVERTER

■ Classic Collection

■ ~~Three Function Diverter Trim (T11800)~~

■ Six Function Diverter Trim (T11900)

■ Coordinates With All Delta Classic Styled Bath Suites

### STANDARD SPECIFICATIONS

- Three function diverter 2 individual positions, 1 shared position.
- Six function diverter 3 individual positions, 3 shared positions.
- 1/2" rough-in.
- Must also order R11000 rough-in.
- Two individual positions, no shared positions order cartridge RP71717.
- Three individual positions, no shared positions order cartridge RP71718.


### WARRANTY

- Lifetime limited warranty on parts (other than electronic parts and batteries) and finishes; or, for commercial users, for 5 years from date of purchase.
- 5 year limited warranty on electronic parts (other than batteries); or, for commercial users, for 1 year from the date of purchase. No warranty is provided on batteries.

### COMPLIES WITH:

- ASME A112.18.1 / CSA B125.1
- Indicates compliance to ICC/ANSI A17.1

### RP75137 Optional Extension Kit

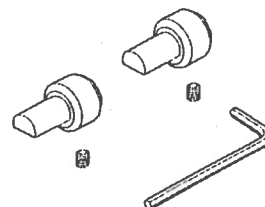

55 E. 111th Street, Indianapolis, Indiana 46280  
350 South Edgeware Road, St. Thomas, ON N5P 4L1  
© 2015 Masco Corporation of Indiana

Suite 706  
Hampton

Master Ensuite  
Shower Stall



BODY SPRAY

- H<sub>2</sub>Okinetic® Body Spray Trim
- 1.6 GPM, Experience of 2.5 GPM

STANDARD SPECIFICATIONS


- Requires 1/2" R50001 body spray rough-in.
- 1.6 gpm, experience of 2.5 gpm.
- Features patented H<sub>2</sub>Okinetic Technology®.
- Adjusts both vertically and horizontally.
- Rough opening is 3" to 3 1/8" diameter
- Previously shipped as complete unit as 50000 series.
- Refer to the installation instructions for more details.

WARRANTY


- Lifetime limited warranty on parts (other than electronic parts and batteries) and finishes; or, for commercial users, for 5 years from date of purchase.
- 5 year limited warranty on electronic parts (other than batteries); or, for commercial users, for 1 year from the date of purchase. No warranty is provided on batteries.

COMPLIES WITH:

- ANSI/ASME A112.18.1 / CSA B125.1

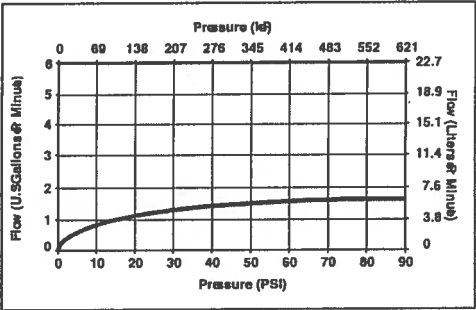

55 E 111th Street, Indianapolis, Indiana 46280  
350 South Edgeware Road, St. Thomas, ON N5P 4C4  
© 2015 Masco Corporation of Indiana

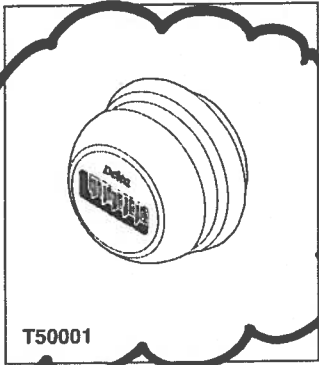


T50001

\* x 4 Body Sprays \*

Submitted Model No.: \_\_\_\_\_

Specific Features: \_\_\_\_\_

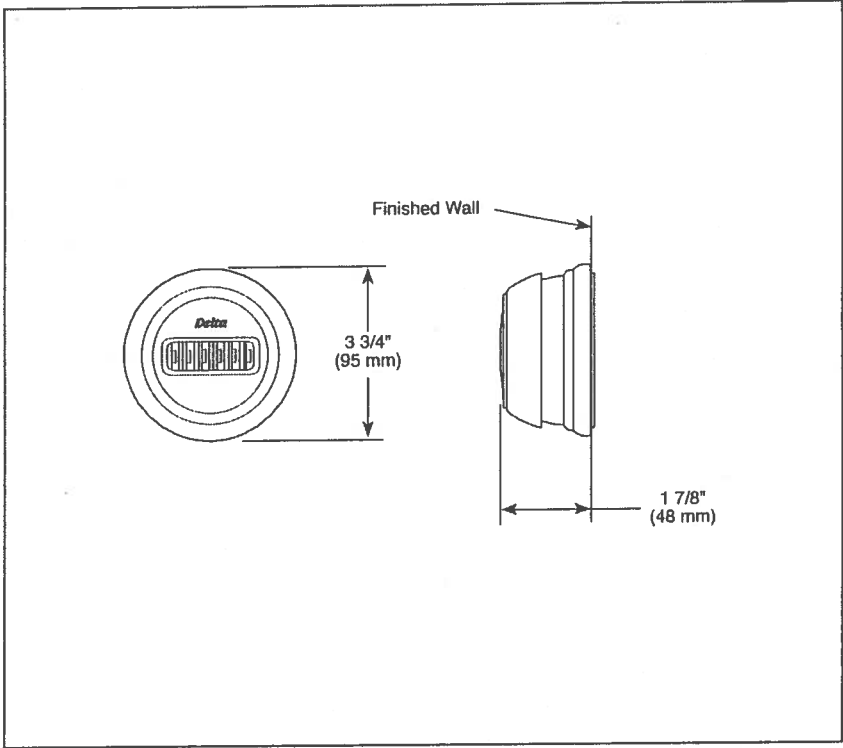

Delta reserves the right (1) to make changes in specifications and materials, and (2) to change or discontinue models, both without notice or obligation. Dimensions are for reference only. See current full-line price book or [www.deltafaucet.com](http://www.deltafaucet.com) for finish options and product availability.

DSP-B-T50001 Rev. D



Suite 706  
Hampton

Living Room

→ CONDUIT =

CABLE/BELL

60"

TV →



← PLUG


← conduit

BLANK  
PLATE




PLUG


Suite 706 Hampton

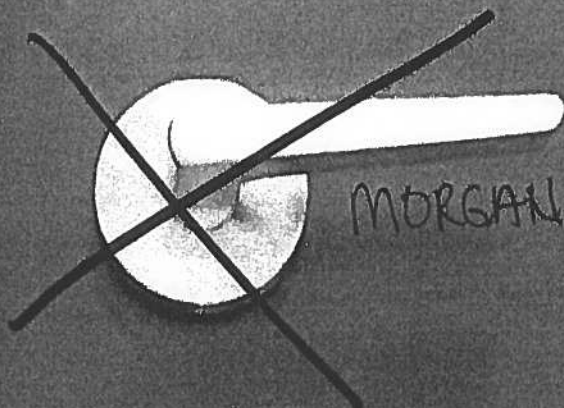

MORGAN VAUGHAN

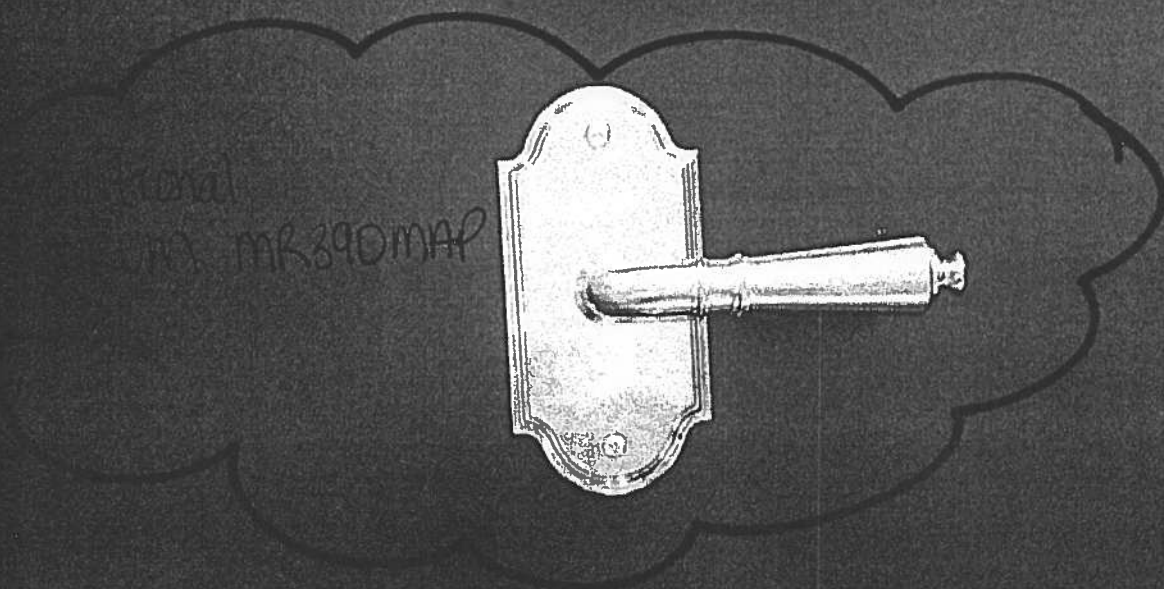

MR. MR390MAP

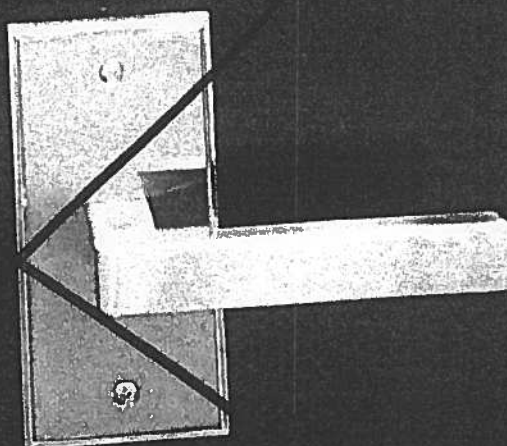

# Countertop Edges

## Suite 706



## Hampton

N.M.

**CONNOLLY** Marble & Granite Ltd.

EDGE  
DETAILS

004

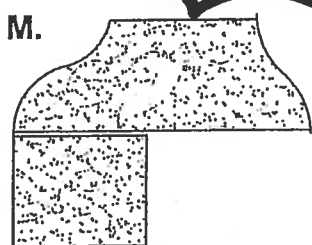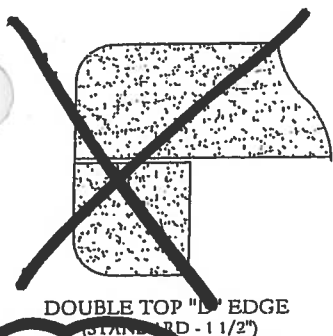

OGEE - SQUARE EDGE  
(MED./HIGH - 1 1/2")

Upgrade:  
Kitchen  
Powder Room  
Ensuite #2  
Master Ensuite

EDGING UP-GRADE OPTIONS