




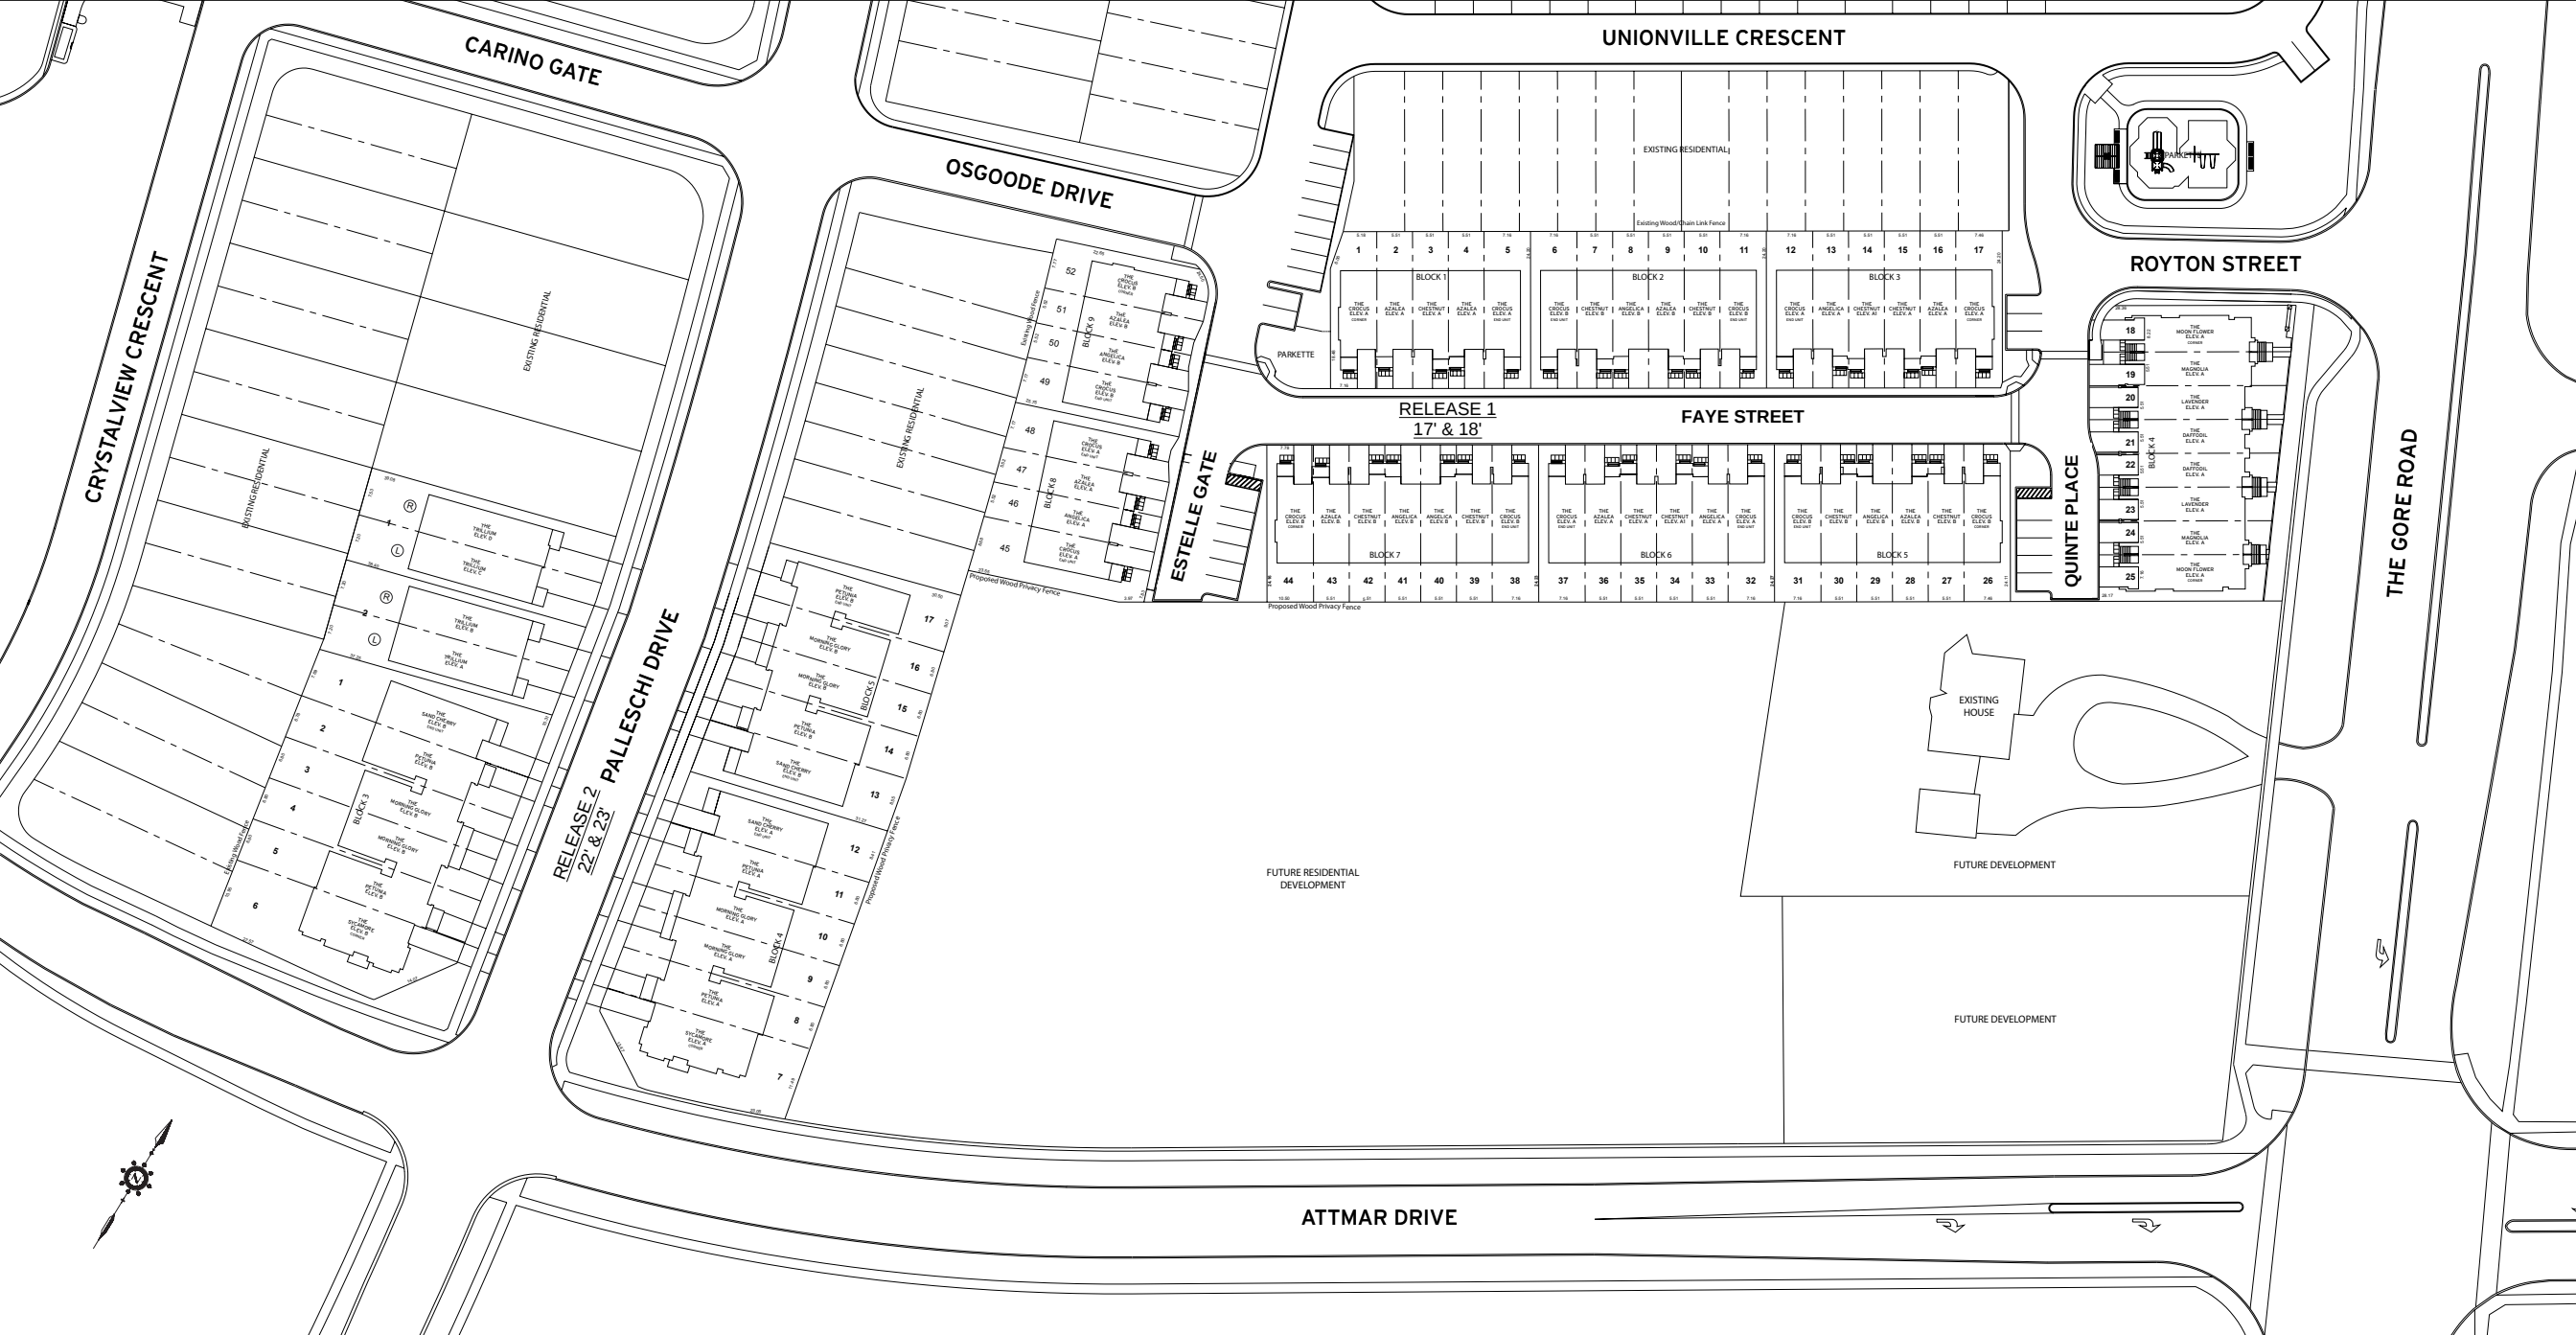

UNIONVILLE CRESCENT

OSGOODE DRIVE

ROYTON STREET

FAYE STREET

THE GORE ROAD

ESTELLE GATE

QUINTE PLACE

FUTURE RESIDENTIAL
DEVELOPMENT

FUTURE DEVELOPMENT



CRYSTAL

~~EXISTING RESIDENTIAL~~

~~EXISTING RESID~~

ESTELLE GATE

PALLESCHI DRIVE

RELEASE 2
22' & 23'

23.55
Proposed Wood Privacy Fence

Proposed Wood Privacy Fence

FUTURE RESIDENTIAL DEVELOPMENT



ARTIST'S CONCEPT MAP NOT TO SCALE. ALL DIMENSIONS ARE APPROXIMATE. E. & O.E.