








Sag Harbor

Original Suite

Suite 512

878 SQ FT plus 119 sq. ft. of balcony area

Inventory

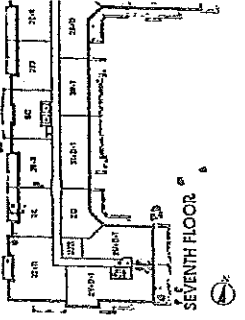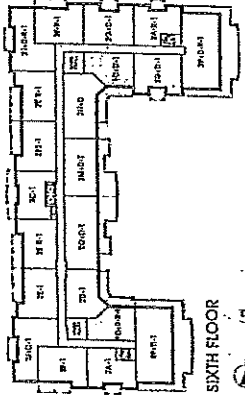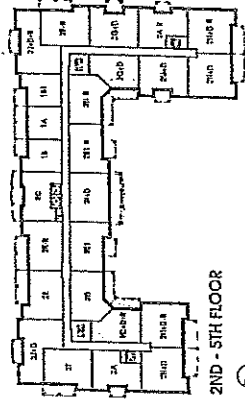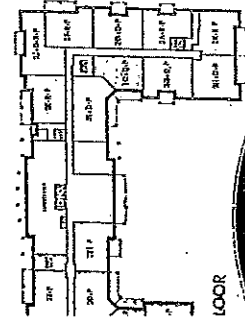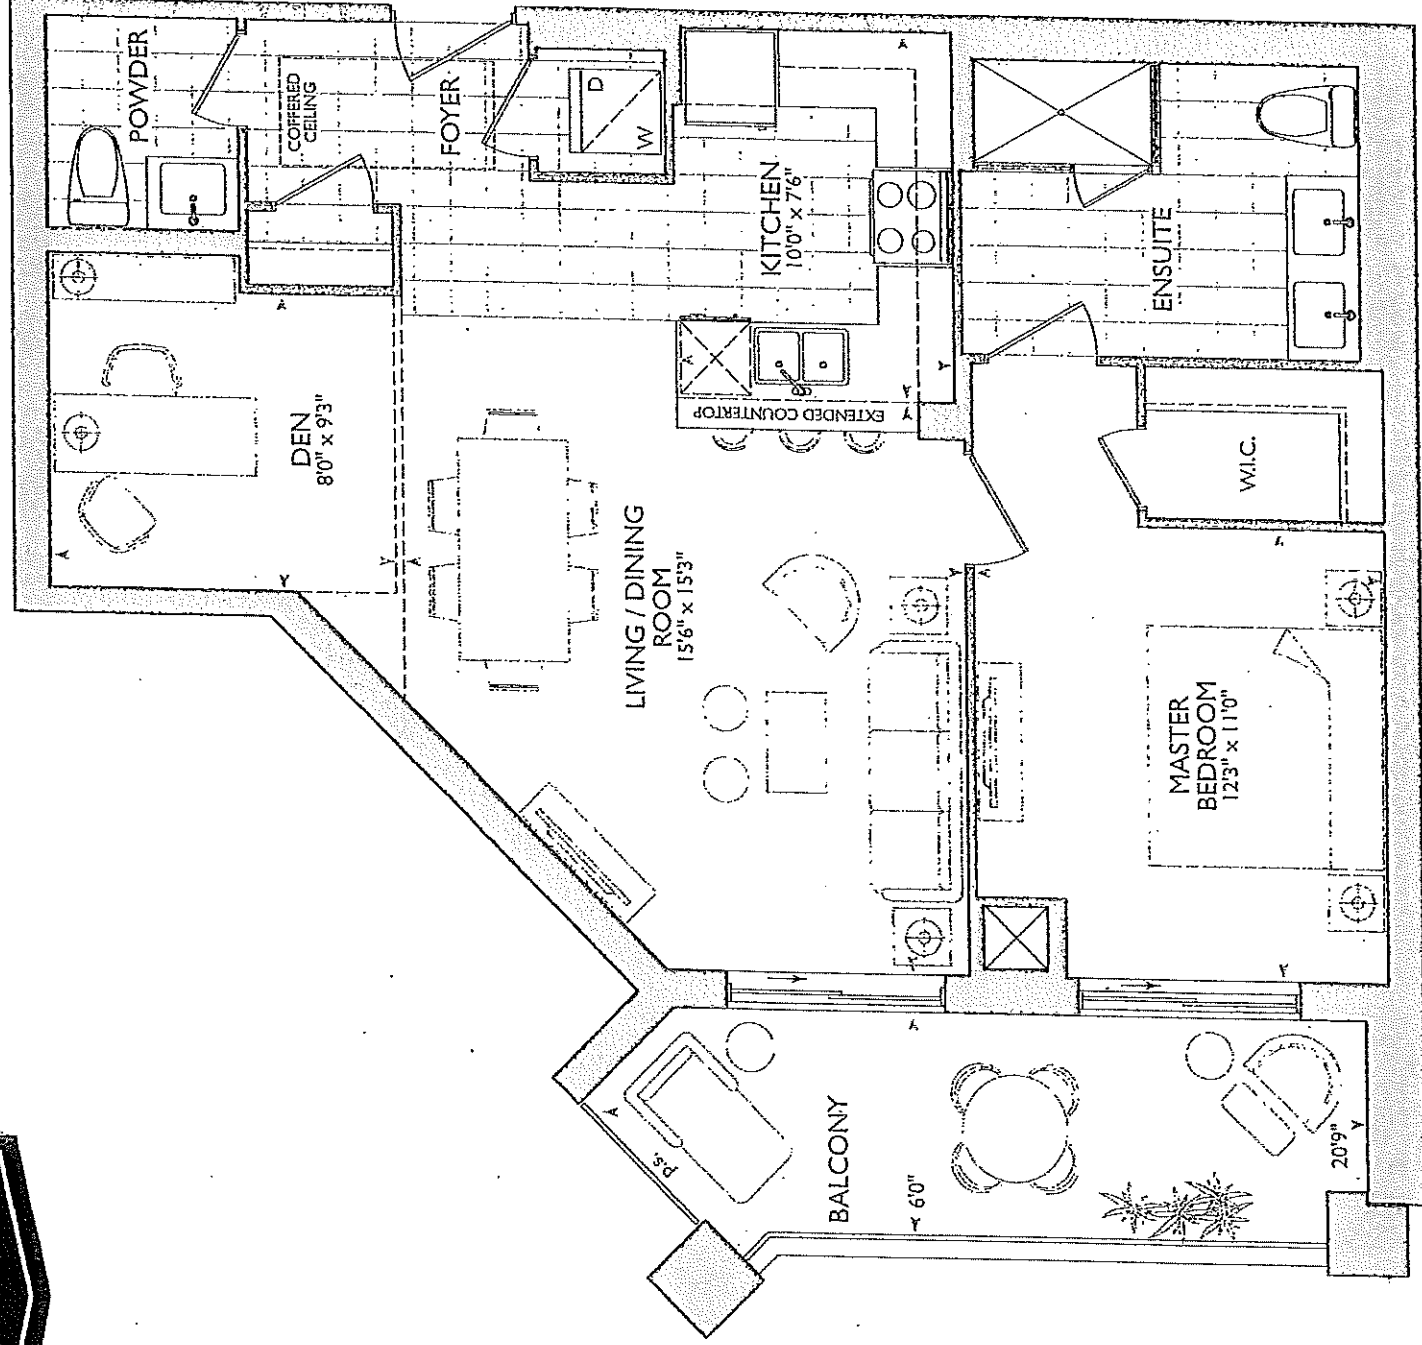

SUITE 512 - INVENTORY SUITE


KITCHEN

→ UPGRADE APPLIANCE PKG (33" FRIDGE)

- (x1) - PLUG PENINSULA
- (x2) - CAPPED PENDANT LIGHTS OVER PENINSULA
- (4) - PLUG LIGHTS
- 66" STOVE CENTER
- 117" SINK PIPE CENTER

→ CHIMNEY HOOD FAN (+)
MICRO SHELF IN BASE CABINET.

* Renss Powder Room (+)
ENSUITE VANITIES
36 1/4" w 3" SPLASH

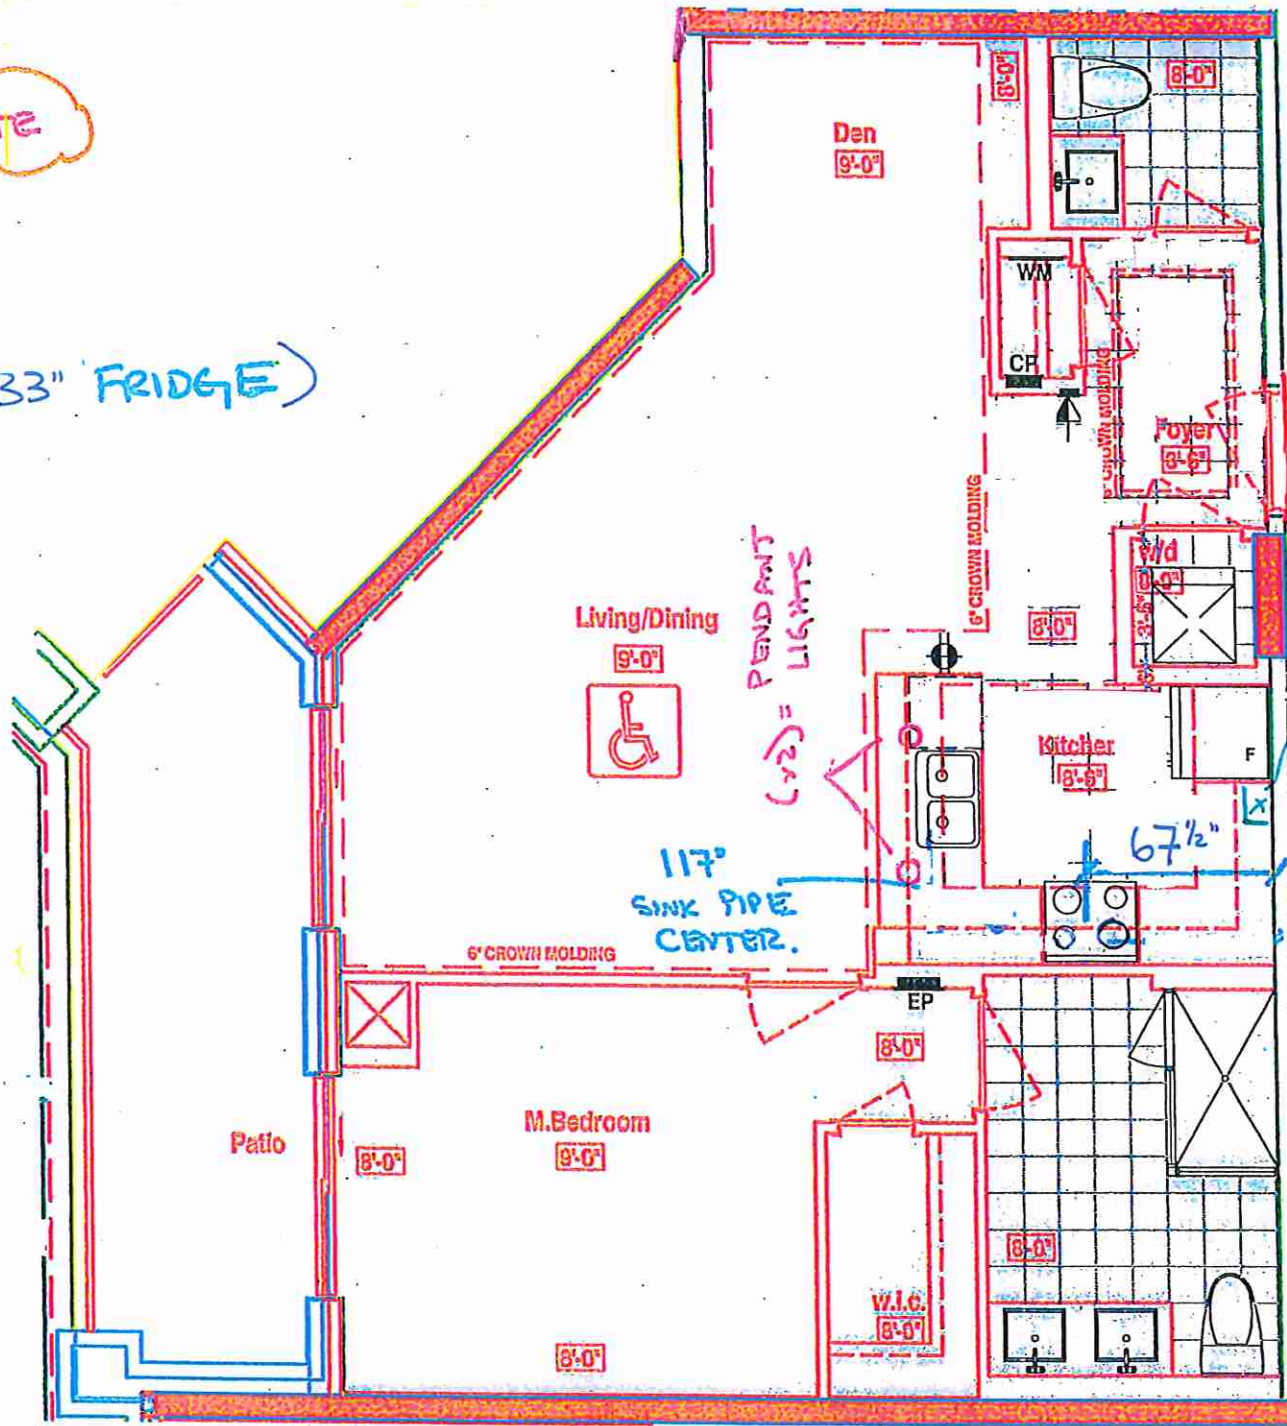

512 - INVENTORY SUITE

BARRIER FREE SUITE

* SEE ATTACHED QTK
DESCRIPTION OF EXTRA'S

* LAMINATE FLOORING
THROUGHOUT INCL. FOYER (+)
KITCHEN

MICRO IN BASE CABINET.

LEGEND:

- ↓ SECURITY PANEL
- EP ELECTRICAL PANEL
- CP COMMUNICATION PANEL
- WM WATER METER
- F FRIDGE
- DROPPED AREA
- 6" CROWN MOLDING
- ♿ BARRIER FREE SUITE

SUITE 512 - SAG HARBOR

1 Royal Pine Homes 25 Baker Hill Blvd - Stouffville, ON Mar 07, 2018



VINCER'S
SITE COPY

CONSTRUCTION SUMMARY

Braylea Investments Inc.

PURCHASER: INVENTORY SUITE_512_PH_1

TEL:

LOT NUMBER	PHASE	HOUSE TYPE	CLOSING DATE
512	1	SAG HARBOUR	26-Nov-19

Date Added: 23-Jan-20 Invoice Number: 7404

1 - FOYER/ KITCHEN- Delete the builders standard floor tile in the Foyer and Kitchen, and Install Torleys Laminat 7 1/2" "NORTHERN CORDILLERA", throughout the Foyer and Kitchen
Note:

1 - KITCHEN & BATHROOM- SEE QUALITY TOPS & KITCHENS FOR ALL KITCHEN & BATHROOMS UPGRADES/LAYOUTS (See attached Upgrade Package)
Note:

1 - APPLIANCE PACKAGE- Refer to and delete item # 2 from PE#7217
Delete the 36" Fridge, and INSTALL the 33" Fridge from Apliance Package #1
Note: **PLEASE NOTE** FRIDGE , STOVE , WASHER/DRYER TO REMAIN AS PART OF UPGRADE #1 APPLIANCE PACKAGE

1 - KITCHEN- Delete the builders standard Over The Range Micro, and Install the Stainless Steel Chimney Hood Fan
See Specs Attached
Note:

1 - KITCHEN- Delete the Over The Range Micro, and Install the Panasonic Microwave Model # ST765S , To iclude the Trim Kit.
Note:

1 - KITCHEN- Install an upgraded kitchen cabinet, throughout the kitchen, where applicable.
Install a Category 3 QT4801 Stormy Monday Fibreboard
Note: ** Pricing For Category 3 Cabinet Included in item #2

1 - KITCHEN- Install upgraded handles, throughout the kitchen, where applicable. Install the # RC 917 SN
Note: ** Pricing For Upgraded hardware Included in item #2

1 - KITCHEN- Install the "Glacier White" Counter top throughout the kitchen, where applicable
Note: **No Charge as per FLavio at Connolly

1 - KITCHEN- Install an upgraded "I" Edge throughout the kitchen counter top, where applicable
Note: **No Charge as per FLavio at Connolly

1 - KITCHEN- Install an upgraded undermount sink for the kitchen, in lieu of the builders standard.
Install the Blanco Quatrus U Super Single Model #401248
Note:

1 - KITCHEN- Install the builders standard Faucet in the kitchen- Install the DELTA Chrome Pull-Out Kitchen Faucet (Single Hole) - Model # 469LF-Chrome
Note:

45 - KITCHEN- Install an Upgrade #1 kitchen backsplash, throughout where applicable. Install the 4x16 Flat White backsplash, to be installed straight/stacked and above stove to accommodate the chimney style exhaust fan
Note: Does not include behind teh stove/fridge

1 - POWDER ROOM- Install a Category 3 cabinet throughout the Powder Room, in lieu of the builders standard cabinetry. Install the Category 3 QT 4801 Classic Grey
Note: ** Upgraded Price included in Item #2**

1 - POWDER ROOM- Install the "Glacier White" Counter top throughout the Powder Room where applicable
Note: **No Charge as per FLavio at Connolly

1 - POWDER ROOM- Install an upgarded edge throughout the counter top in the powder room, Install the "I" Edge, where applicable
Note: **No Charge as per FLavio at Connolly



SITE COPY

CONSTRUCTION SUMMARY

Braylea Investments Inc.

PURCHASER: INVENTORY SUITE_512_PH_1

TEL:

LOT NUMBER	PHASE	HOUSE TYPE	CLOSING DATE
512	1	SAG HARBOUR	26-Nov-19

Date Added: 23-Jan-20 Invoice Number: 7404

1 - MASTER ENSUITE- Install a Category 3 cabinet throughout the Master Ensuite in lieu of the builders standard cabinetry. Install the Category 3 QT 4801 Fibreboard Classic Grey Note: ** Upgraded Price included in Item #2**
1 - MASTER ENSUITE- Install the "Glacier White" Counter top throughout the Master Ensuite where applicable Note: **No Charge as per FLavio at Connolly
1 - MASTER ENSUITE- Install an upgarded edge throughout the counter top in the Master Ensuite Install the "I" Edge, where applicable Note: **No Charge as per FLavio at Connolly
1 - CLARIFICATION- MASTER ENSUITE / POWDER ROOM Install the builders standard Plumbing Fixtures throughout all bathrooms, where applicable. To Include the Master Ensuite & Powder Room Note:
1 - CLARIFICATION: MASTER ENSUITE & MAIN BATH-Install RAISED VANITY HEIGHT at Main Bath and Master Ensuite Vanities, where applicable (See attached QTK Upgrade paperwork and Layouts) Note:
1 - CLARIFICATION- MASTER ENSUITE / POWDER ROOM- Install the Standard 3" Splash throughout all bathroom vanity counter tops, where applicable. To include the Powder Room and the Master Ensuite Note:
1 - CLARIFICATION- Do not install or supply or credit the purchaser with the builders standard bathroom accessories, throughout ALL bathrooms. Includes: Toilet paper holder, soap dishes and towel racks Note:
1 - PURCHASER AWARE AND ACCEPTS THAT ANY CHANGES MADE TO UPGRADES AFTER SIGNING THIS PURCHASERS EXTRA FORM ARE SUBJECT TO A MINIMUM ADMINISTRATION FEE OF \$1,000. PLUS A 10% HOLDBACK FEE. Note:

Date Added: 23-May-19 Invoice Number: 7244

1 - KITCHEN & BATHROOM- SEE QUALITY TOPS & KITCHENS FOR ALL KITCHEN & BATHROOMS UPGRADES/LAYOUTS (See attached Upgrade Package) Note: **PLEASE NOTE** THE PURCHASER WILL HAVE AN OPTION FOR THE ABOVE UPGRADE PACKAGE
1 - KITCHEN - Install ONE (X1) ADDITIONAL PUCK LIGHTS (Same Switch as Standard Puck Lights) at kitchen. To be installed below kitchen cabinetry, where applicable. (See Attached QTK Layout for Locations) Note: Purchaser Paying Difference for Additional Puck Lights - Standard Kitchen to Receive THREE (X3) Puck Lights - Upgrade Kitchen Requires FOUR (X4) Puck Lights **PLEASE NOTE** THE PURCHASER WILL HAVE AN OPTION FOR THE ABOVE UPGRADE PACKAGE
1 - CLARIFICATION: MASTER ENSUITE & POWDER ROOM-Install RAISED VANITY HEIGHT at Powder Room and Master Ensuite Vanities, where applicable (See attached QTK Upgrade paperwork and Layouts) Note: **PLEASE NOTE** THE PURCHASER WILL HAVE AN OPTION FOR THE ABOVE UPGRADE PACKAGE
34 - POWDER ROOM- Install the 24X24 LANCASTER GREY tile in the Powder Room floor , in lieu of the builders standard 13x13 floor tile Note:
16 - LAUNDRY ROOM- Install the 13X13 HELLO SILVER tile in the Laundry Room, in lieu of the builders standard 8X8 floor tile Note:



SITE COPY

CONSTRUCTION SUMMARY

Braylea Investments Inc.

PURCHASER: INVENTORY SUITE_512_PH_1

TEL: _____

LOT NUMBER	PHASE	HOUSE TYPE	CLOSING DATE
512	1	SAG HARBOUR	26-Nov-19

Date Added: 23-May-19 Invoice Number: 7244

70 - MASTER ENSUITE- Install the 24X24 LANCASTER GREY tile in the Master Ensuite floor in lieu of the builders standard 13x13 floor tile. Note:
70 - MASTER ENSUITE- Install the 12x24 LANCASTER GREY tile in the Master Ensuite shower stall in lieu of the builders standard 8x10 wall tile. Note:
1 - CLARIFICATION: ALL BATHROOMS - DELETE Do Not Install / Supply / Credit Purchaser for builders standard ceramic bathroom accessories (toilet paper, towel bar & soap dish) throughout all bathrooms where applicable. Note: To Include; Powder Room and Master Ensuite (See Sketch)
1 - KITCHEN & BATHROOMS; **PLEASE NOTE** - Purchaser will have the Option to Select the Countertops at the time of their colour chart appointment at the decor centre Note:
1 - PURCHASER AWARE AND ACCEPTS THAT ANY CHANGES MADE TO UPGRADES AFTER SIGNING THIS PURCHASERS EXTRA FORM ARE SUBJECT TO A MINIMUM ADMINISTRATION FEE OF \$1,000 PLUS A 10% HOLDBACK FEE. Note:

Date Added: 23-May-19 Invoice Number: 7217

1 - TWO (2) CAPPED CEILING LIGHTS ABOVE THE KITCHEN SINK ON THE SAME SWITCH, AS PER PLAN Note:
1 - 1ST UPGRADE APPLIANCE PACKAGE WITH 36 IN FRIDGE. AS PER VENDORS SAMPLES Note:
1 - WATER LINE FOR FRIDGE Note:
1 - PURCHASER AWARE AND ACCEPTS THAT ANY CHANGES MADE TO UPGRADES AFTER SIGNING THIS PURCHASERS EXTRA FORM ARE SUBJECT TO A MINIMUM ADMINISTRATION FEE OF \$1,000. PLUS A 10% HOLDBACK FEE. Note:

This Document is Extremely Time Sensitive - Printed 24 Jan 20 at 9:32



* INTERIOR COLOUR SCHEME *

Purchaser INVENTORY SUITE_512_PH_1	Decor Consultant Laura Di Pede	Model Type SAG HARBOUR	Telephone Res. / Bus /	Project Braylea Investments Inc.	Closing Date 26/11/2019	Unit 512
--	--	----------------------------------	----------------------------------	--	-----------------------------------	--------------------

Page 1 of 3

	Flooring		Wall Tile		
	Description		Main	Accent/Insert	Pattern
MASTER ENSUITE	✓ 24x24 LANCASTER GREY (UPGD)		24x24 LANCASTER GREY (UPGD)		
MAIN BATHROOM	N/A		N/A	N/A	N/A
POWDER ROOM	✓ 24x24 LANCASTER GREY (UPGD)		N/A	N/A	N/A
KITCHEN / DINETTE	✓ Torelys 7 1/2" Northern Cordillera EE-F-9687-P		4X16 FLAT WHITE(Stacked/Staright)	N/A	N/A
FOYER	✓ Torelys 7 1/2" Northern Cordillera EE-F-9687-P		N/A	N/A	N/A
LAUNDRY	13X13 HELLO SILVER (UPGD)		N/A	N/A	N/A
LIVING ROOM	✓ Torelys 7 1/2" Northern Cordillera EE-F-9687-P		Notes		
DINING ROOM	✓ Torelys 7 1/2" Northern Cordillera EE-F-9687-P				
DEN	✓ Torelys 7 1/2" Northern Cordillera EE-F-9687-P				
MASTER BEDROOM					
BEDROOM 2	N/A				
BEDROOM 3	N/A				
Basement Landing	N/A				

Page 1 of 3



* INTERIOR COLOUR SCHEME *

Purchaser	Decor Consultant	Model Type	Telephone Res. / Bus	Project	Closing Date	Unit
INVENTORY SUITE_512_PH_1	Laura Di Pede	SAG HARBOUR	/	Braylea Investments Inc.	26/11/2019	512

Page 2 of 3

CABINETRY, VANITIES AND COUNTERTOPS

	Style	Countertop	Counter Edge	Handle / Knob
MAIN BATHROOM	N/A	N/A	N/A	N/A
MASTER ENSUITE	✓ CATEGORY 3 QT 4801 FIBREBOARD CLASSIC GREY	GLACIER WHITE (INTERSTONE)	1" EDGE	RC917 SN
POWDER ROOM	✓ CATEGORY 3 QT 4801 FIBREBOARD CLASSIC GREY	GLACIER WHITE (INTERSTONE)	1" EDGE	RC917 SN
KITCHEN / DINETTE	✓ CATEGORY 3 QT 4801 FIBREBOARD STORMY MONDAY	GLACIER WHITE (INTERSTONE)	1" EDGE	RC917 SN
LAUNDRY ROOM	N/A	N/A	N/A	N/A

APPLIANCE PACKAGE

(SEE ATTACHED)

Std 31in Opening

PLUMBING FIXTURES

KITCHEN

Sink Model ✓ #401248 Blanco Quatrus U SuperSingle
Sink Faucet ✓ STANDARD

TOILETS

Master Ensuite ✓ STANDARD
Main Bathroom N/A
Powder Room ✓ STANDARD

VANITY FAUCETS

Master Ensuite ✓ STANDARD
Main Bathroom N/A
Powder Room ✓ STANDARD

VANITY SINKS

Master Ensuite ✓ STANDARD
Main Bathroom N/A
Powder Room ✓ STANDARD

SHOWER STALL / TUBS

Master Ensuite Shower Stall STANDARD
Master Ensuite Tub N/A
Main Bathroom Tub N/A

Trim

Baseboard & Casing ✓ STANDARD
Interior Doors ✓ STANDARD

Cornice Moulding / Medallion

Foyer ✓ STANDARD #CTR-611
Living Room ✓ STANDARD #CTR-611
Dining Room ✓ STANDARD #CTR-611
Den ✓ STANDARD #CTR-611
Master Bedroom N/A
Bedroom 2 N/A
Bedroom 3 N/A

Levers ✓ STANDARD
Door Height ✓ STANDARD

Fireplace

Fireplace N/A
Location Flooring N/A
Style N/A
Finish N/A
Marble N/A
Hearth N/A

Paint Throughout

Walls ARIA DLX-1001-2
Trim STANDARD

MISC. INSTALLATIONS

Ceramic Accessories
(installed by Vendor)
☐ Yes ☒ No

Bathroom Mirrors
(installed by Vendor)
☒ Yes ☐ No

Wire Shelving - Closet
(installed by Vendor)
☒ Yes ☐ No

Page 2 of 3

Decor Consultant: Laura Di Pede
Purchaser: INVENTORY SUITE 512 PH 1

Vendor:



your kitchen. your taste.

PURCHASE AGREEMENT FORM

PURCHASER:		CONTRACTOR:	Braylea Investments Inc.
ADDRESS:		SITE:	HAMPTON PLACE
EMAIL:		MODEL TYPE:	SAG HARBOUR(1C+D)
PHONE #:		LOT #:	512-IMP INVENTORY - UPGRADE PKG
PHONE #:		DATE:	Sep 10, 2019 Q5499.

The purchaser agrees to buy and Quality Tops & Kitchens Ltd. (QTK) agrees to sell and provide for the purchaser the following articles listed herein and with attached drawing in accordance to the terms and conditions described on the reverse of this agreement form.

ROOM		DESCRIPTION	CATEGORY
KITCHEN		DOOR STYLE: QT 4801 FINISH: <i>Stoney Monday</i> SPECIES: FIBERBOARD DOOR HARDWARE: DRW HARDWARE: COUNTER TOP: Counter Top by Others	Category 3
ITEM #	QTY	DESCRIPTION	PRICE
VB	1	VALANCE BOX UPPERS & PUCK LIGHT CUTOUTS (ELEC. & LIGHTS NOT INCL.) - (OPTION PAID FOR BY BUILDER)	
FG2696	1	FRIDGE GABLE - 26" DEEP x 95-1/2"H - (OPTION PAID FOR BY BUILDER)	
FC2623	1	FRIDGE CABINET - 26" DEEP x 23"H - (OPTION PAID FOR BY BUILDER)	
UC-14WK	1	INCREASE DEPTH OF UPPER CABINET TO 13-3/4" DEEP (WHOLE KITCHEN) - 113 WHITE LP INTERIOR	
ULCC-14	1	UPPER L-SHAPE CORNER CABINET 26" x 26"- 13-3/4" DEEP	
BLCC	1	BASE L-SHAPE CORNER CABINET w/ 1 ADJ. SHELF - (OPTION PAID FOR BY BUILDER)	
BLCC	1	BASE L-SHAPE CORNER CABINET w/ 1 ADJ. SHELF	
MC-O-DRW	1	MICROWAVE OPENING & DRAWER BELOW	
CUST-1	1	BLUM MOTION ANTI SLAM HINGES & 1 SET OF BLUM WHITE ANTARO DRAWER SLIDES	
CUST-2	1	CATEGORY 3	
CUST-3	1	HANDLE - RC917 SN	
		ROOM-SUMMARY: 222	

ROOM		DESCRIPTION	CATEGORY
POWDER ROOM VANITY		DOOR STYLE: QT 4801 FINISH: CUSTOM FINISH - CLASSIC GREY SPECIES: FIBERBOARD DOOR HARDWARE: DRW HARDWARE: COUNTER TOP: Counter Top by Others	Category 3
ITEM #	QTY	DESCRIPTION	PRICE
VB-RAISE8	1	RAISE VANITY HEIGHT TO 34-1/2" - PER VANITY (>61" LONG)	
CUST-1	1	BLUM MOTION ANTI SLAM HINGES	
CUST-2	1	CATEGORY 3	
CUST-3	1	HANDLE - RC 917 SN	
CUS-COL	1	Custom Finish - <i>Classic Grey</i>	
		ROOM SUMMARY:	

ROOM		DESCRIPTION	CATEGORY
ENSUITE VANITY		DOOR STYLE: QT 4801 FINISH: CUSTOM FINISH - CLASSIC GREY SPECIES: FIBERBOARD DOOR HARDWARE: DRW HARDWARE: COUNTER TOP: Counter Top by Others	Category 3
ITEM #	QTY	DESCRIPTION	PRICE



Quality Tops & Kitchens Ltd.
80 Sante Drive, Vaughan, ON L4K 3C4
T 416.746.1811 F 905.761.5901
www.QTK.ca info@qtk.ca

your kitchen. your taste.

PURCHASE AGREEMENT FORM

PURCHASER:	CONTRACTOR:	Braylea Investments Inc.
ADDRESS:	SITE:	HAMPTON PLACE
EMAIL:	MODEL TYPE:	SAG HARBOUR(1C+D)
PHONE #:	LOT #:	50. HMP INVENTORY - UPGRADE PKG
PHONE #:	DATE:	Sep 10, 2019 Q5499

ITEM #	QTY	DESCRIPTION	PRICE
VB-RAISE8	1	RAISE VANITY HEIGHT TO 34-1/2" - PER VANITY (>61" LONG)	
CUST-1	1	BLUM MOTION ANTI SLAM HINGES & 1 SET OF BLUM MOTION WHITE ANTARO DRAWER SLIDES	
CUST-2	1	CATEGORY 3	
CUST-3	1	HANDLE - RC917 GN	
CUS-COL	1	Custom Finish - Classic Grey	
ROOM SUMMARY:			


2nd floor
for up stairs
for up stairs
for up stairs

EXPECTED DELIVERY DATE	TBD	SUB-TOTAL:	
Customers please note all garbage bins, spice baskets, magic corner baskets and other accessories will only be delivered AFTER you move in the house. Please call us to request delivery of these items after you move in. Thank you. ALL CHANGES FINAL UPON SIGNING		TOTAL:	
PLEASE READ ALL THE TERMS AND CONDITIONS ON THE ACCOMPANYING QTK TERMS & CONDITIONS DOCUMENT. BY SIGNING BELOW YOU AGREE TO RECEIVE THE ITEMS LISTED HEREIN AND PAY (ACCORDING TO QTK'S PAYMENT POLICY), AND HAVE READ AND UNDERSTOOD THE TERMS & CONDITIONS AS OUTLINED IN THE QTK TERMS & CONDITIONS DOCUMENT.		HST	
		GRAND TOTAL:	
		DEPOSIT 1:	
		DEPOSIT 2:	
BALANCE TO BE PAID IN FULL BY DUE DATE:		CUSTOMER INITIAL(S):	

CUSTOMER SIGNATURE: DATE:


CUSTOMER SIGNATURE: DATE:


SALES REP NAME: Giovanni Toto QTK AUTHORIZED SIGNATURE:

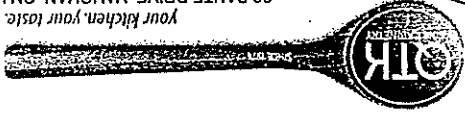

80 SANTE DRIVE, VAUGHAN, ON L4K 3C4,
T: 416.746.1811 F: 905.761.5901



CLIENT: ROYAL PINE HOMES	JOB NAME: S.A. MP - INVENTORY	ROOM: KITCHEN	DRAWN BY: GT	COMMENTS:
SITE: HAMPTON PLACE	DOOR STYLE: —	DOOR HANDLE: —	SCALE: 1/2" = 1'-0"	PLEASE NOTE ALL DIMENSIONS ARE NOT FINAL AND ARE SUBJECT TO CHANGE UPON FINAL SITE MEASURE
PHONE: —	FINISH: —	DRW HANDLE: —	DATE: SEPT 4, 2019	
EMAIL: —	SPECIES: —	TOP: —	PAGE:	

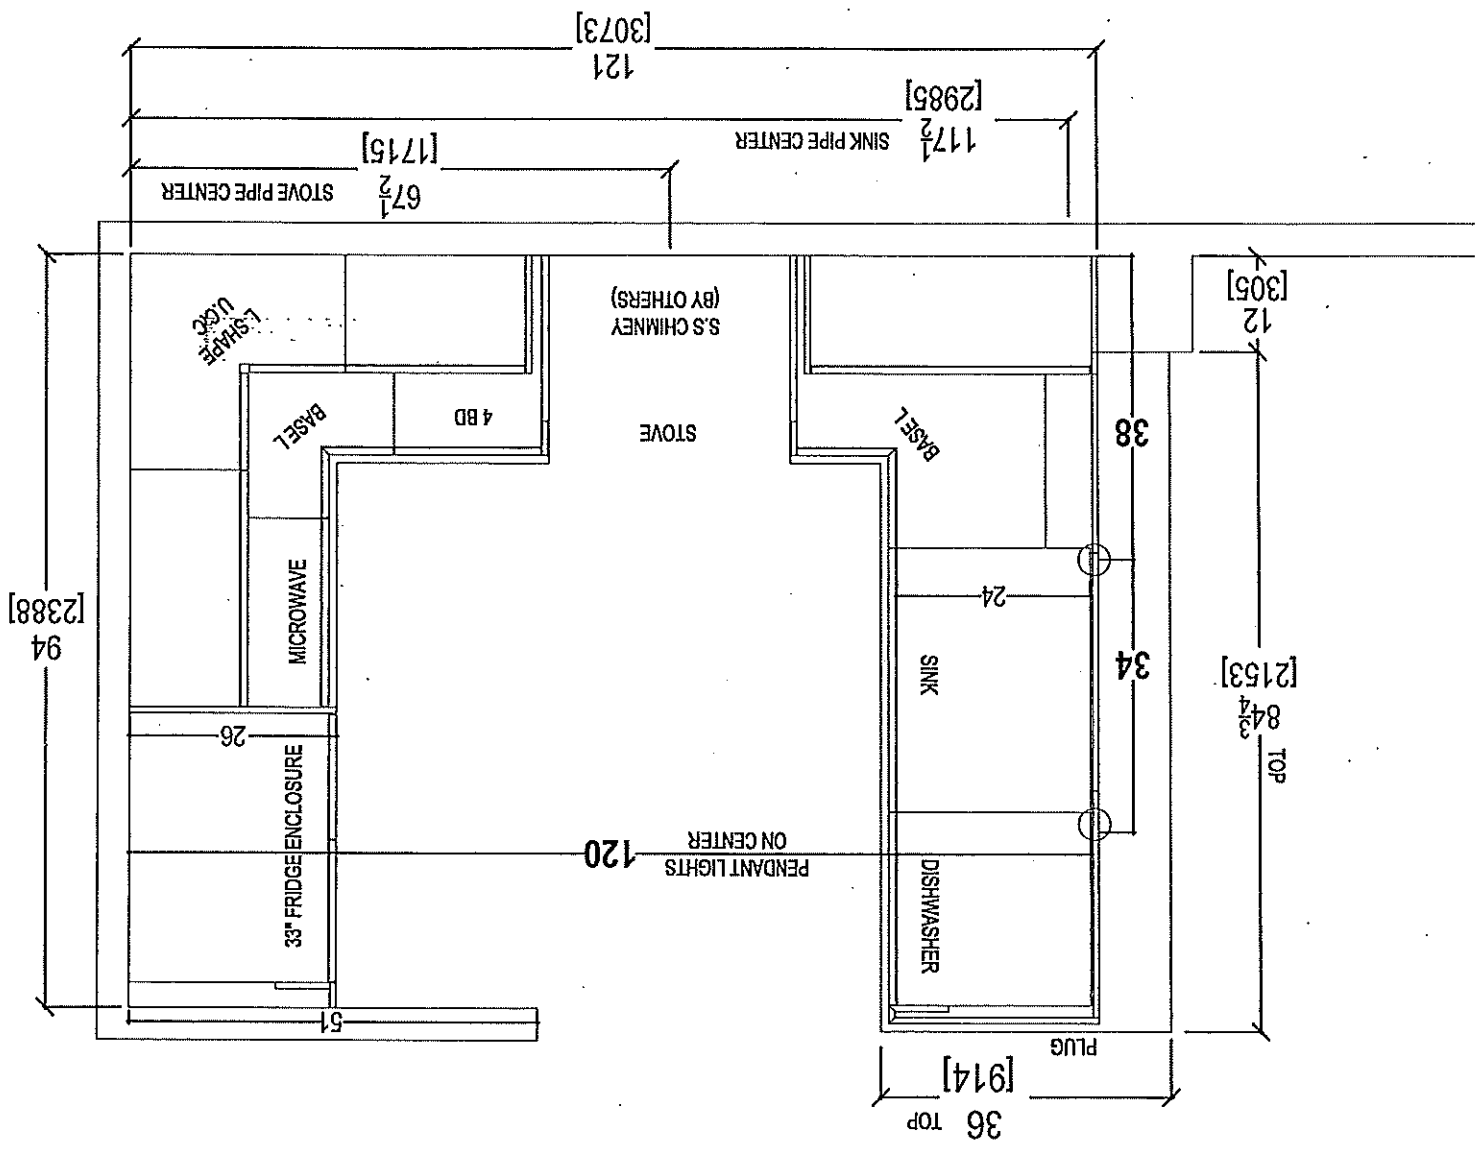


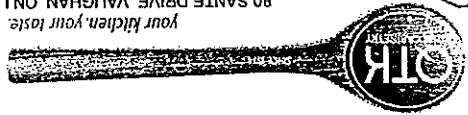

80 SANTE DRIVE, VAUGHAN, ON L4K 3C4,
T: 416.748.1811 F: 905.761.6901



CLIENT: ROYAL PINE HOMES	JOB NAME: S12 JP - INVENTORY	ROOM: KITCHEN	DRAWN BY: GT	COMMENTS:
SITE: HAMPTON PLACE	DOOR STYLE: —	DOOR HANDLE: —	SCALE: 1/2" = 1'-0"	PLEASE NOTE ALL DIMENSIONS ARE NOT FINAL AND ARE SUBJECT TO CHANGE UPON FINAL SITE MEASURE
PHONE: —	FINISH: —	DRW HANDLE: —	DATE: SEPT 4, 2019	
EMAIL: —	SPECIES: —	TOP: —	PAGE:	

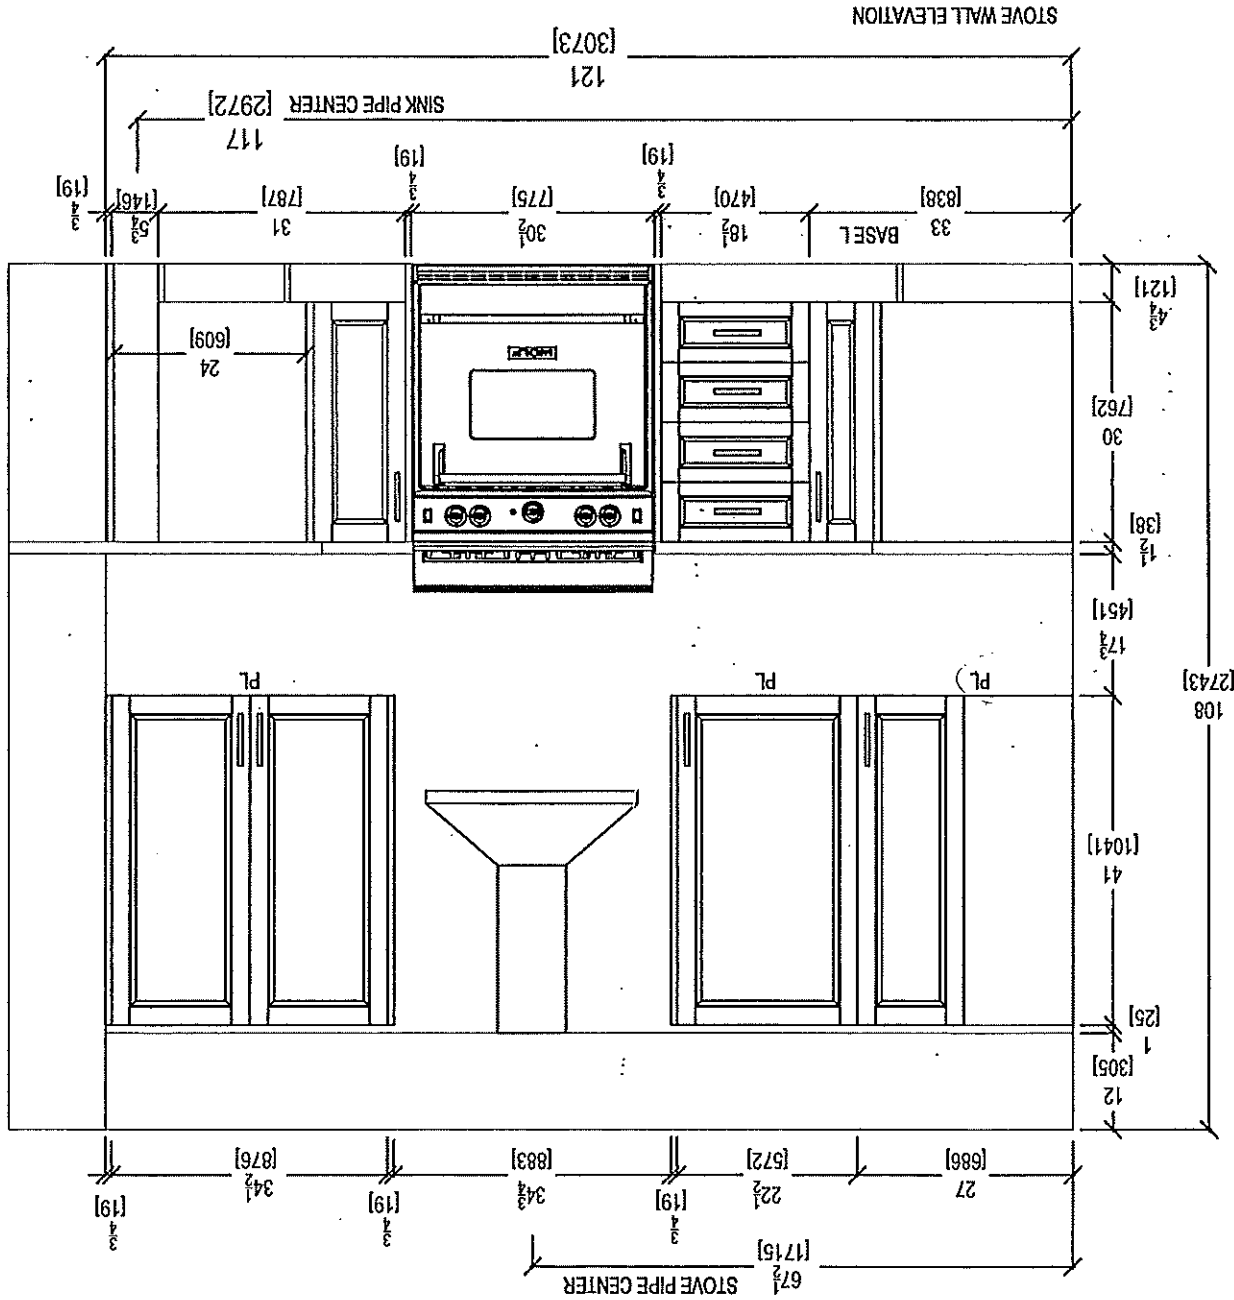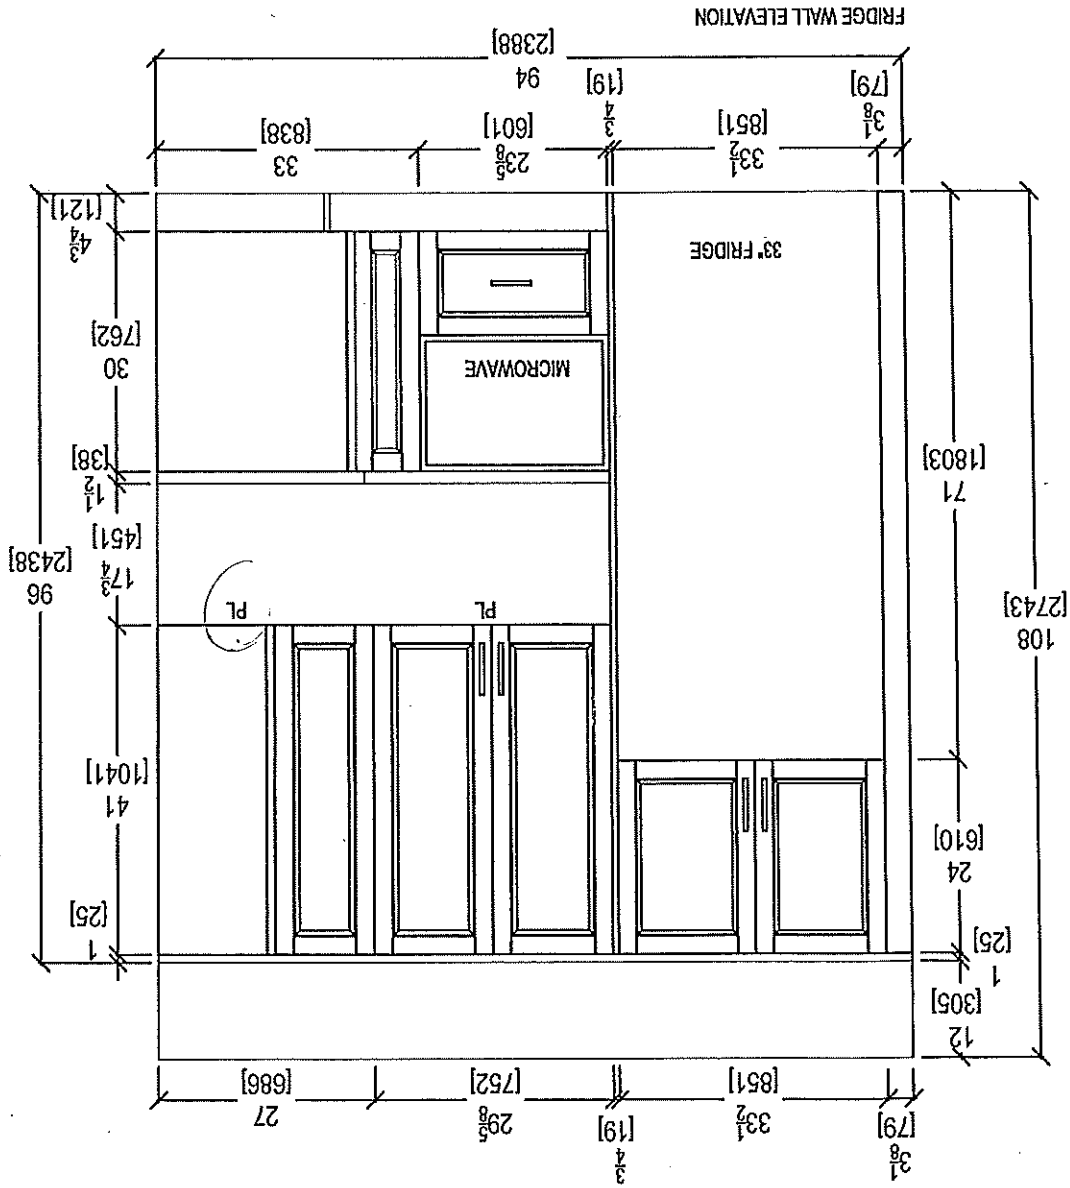


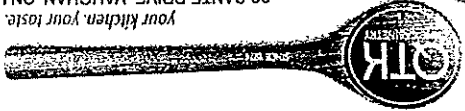



80 SANTE DRIVE, VAUGHAN, ON L4K 3C4
T: 416.746.1811 F: 905.761.5901

CLIENT: ROYAL PINE HOMES	JOB NAME: 512 MP - INVENTORY	ROOM: KITCHEN	DRAWN BY: GT	COMMENTS:
SITE: HAMPTON PLACE	DOOR STYLE: —	DOOR HANDLE: —	SCALE: 1/2" = 1'-0"	
PHONE: —	FINISH: —	DRW HANDLE: —	DATE: SEPT 4, 2019	
EMAIL: —	SPECIES: —	TOP: —	PAGE:	

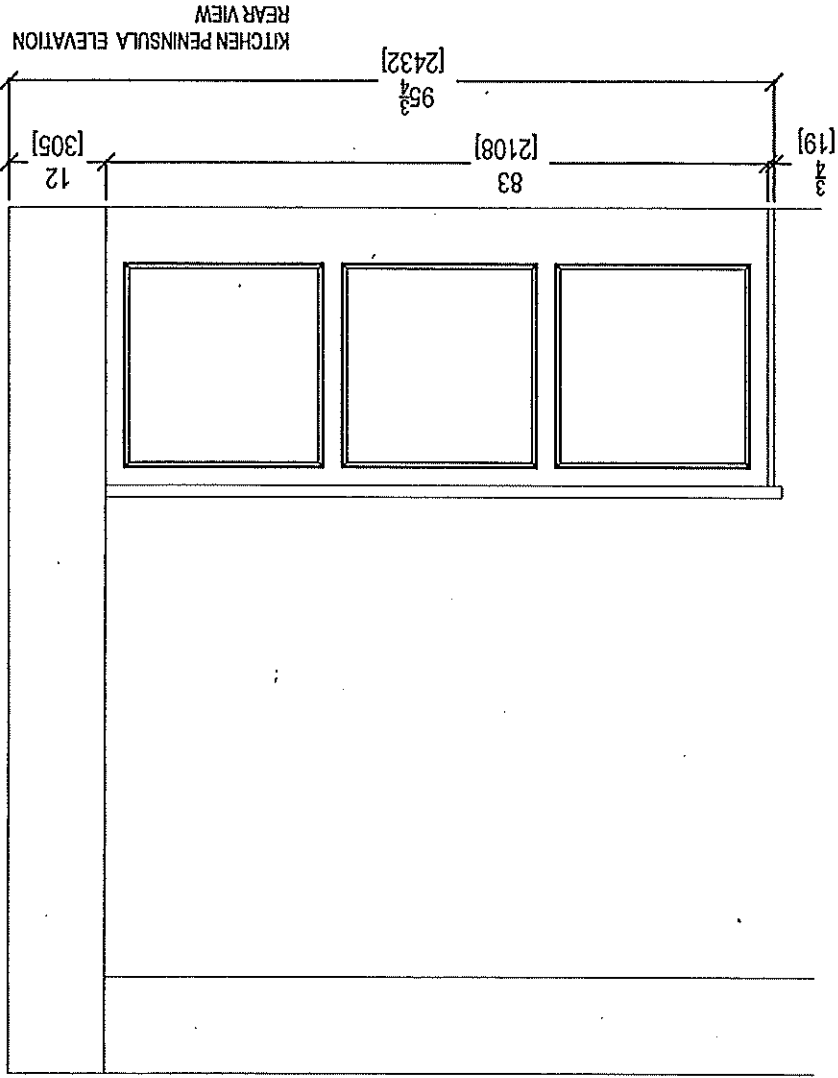
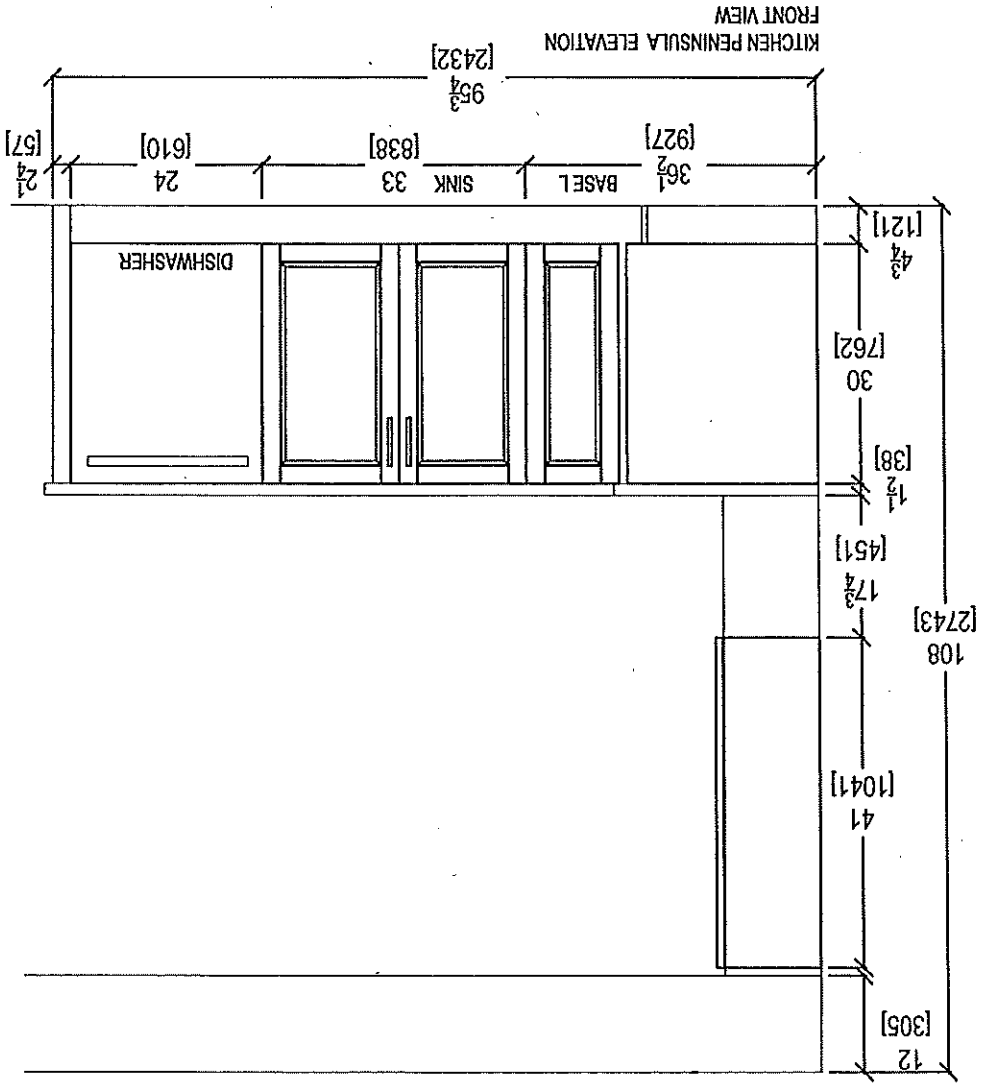


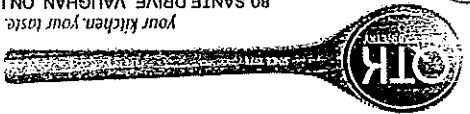

CLIENT: ROYAL PINE HOMES	JOB NAME: 512 IMP - INVENTORY	ROOM: VANITIES	DRAWN BY: GT	COMMENTS:
SITE: HAMPTON PLACE	DOOR STYLE: —	DOOR HANDLE: —	SCALE: 1/2" = 1'-0"	PLEASE NOTE ALL DIMENSIONS ARE NOT FINAL AND ARE SUBJECT TO CHANGE UPON FINAL SITE MEASURE
PHONE: —	FINISH: —	DRW HANDLE: —	DATE: SEPT 4, 2019	
EMAIL: —	SPECIES: —	TOP: —	PAGE: —	

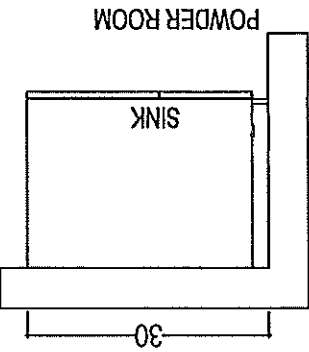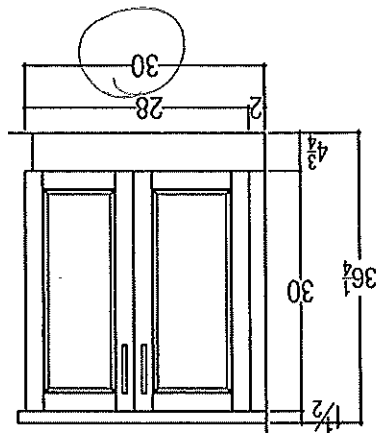

POWDER ROOM

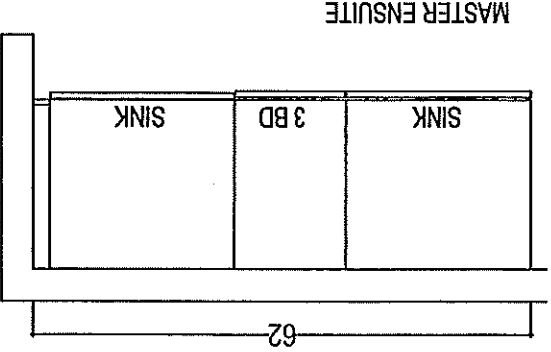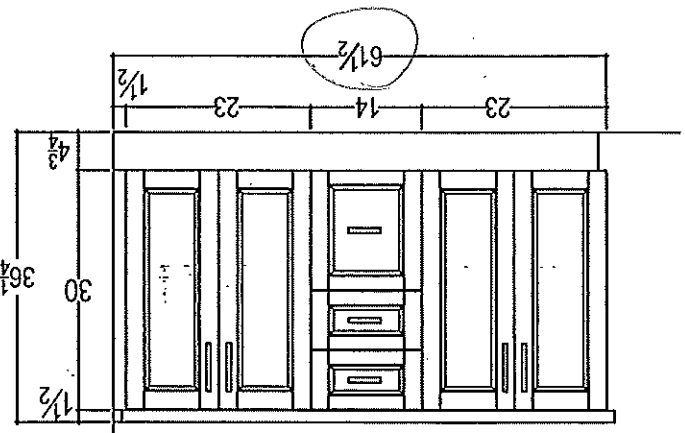

MASTER ENSUITE


Revised Vanities w 3" splash

VERIFY VANITY SIZES
ON SITE MEASURE
w Keith




BLANCO

Suite 512.

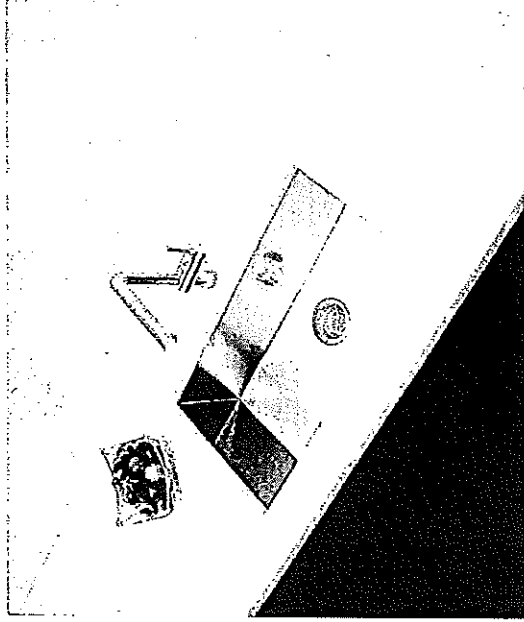

Blanco Quatrus U Super Single
Undermount Sink
#401248

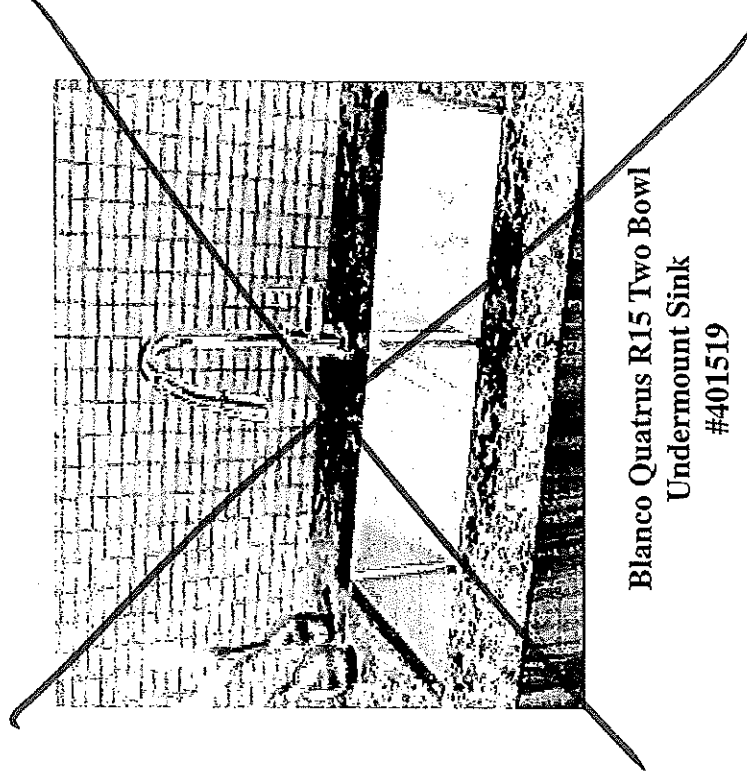



Blanco Quatrus R15 Two Bowl
Undermount Sink
#401519

Countertop Edges


Suite 512

CONNOLLY Marble & Granite Ltd.	EDGE DETAILS
--------------------------------	-----------------

004

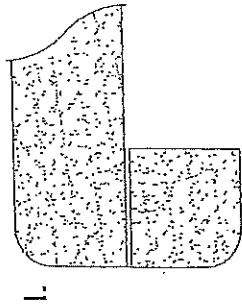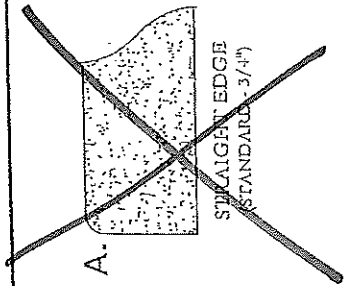

KITCHEN
POWDER ROOM
MASTER ENSUITE

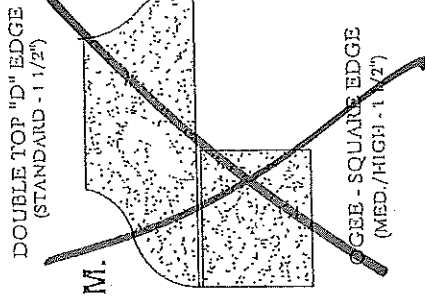

EDGING UP-GRADE OPTIONS


Upgrade Package 1

WRB322DMBM

Whirlpool®

<http://www.whirlpool.com>

33-inches wide Bottom-Freezer Refrigerator with
SpillGuard™ Glass Shelves - 22 cu. ft

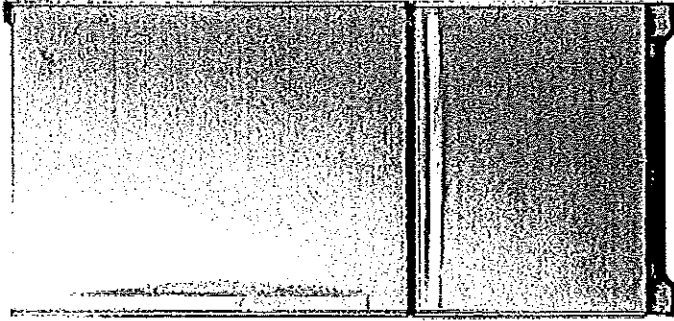

Key Features:

- SpillGuard™ Glass Shelves
- Adaptive Defrost / *Factory Installed IceMaker*
- FreshFlow™ Produce Preserver
- LED Interior Lighting
- ENERGY STAR® Qualified

Product Dimensions:

Height: 70
Width: 32 5/8
Depth: 33 3/8

Electrical Requirements:

15

Additional Information:

[Use And Care Guide](#)

[Dimension Guide](#)

[Energy Guide](#)

[Warranty Certificate](#)

INVESTED
IN
AMERICA



®Registered trademark/™ Trademark of Whirlpool, U.S.A. © 2016 Whirlpool Corporation. All Rights Reserved.
All other trademarks are owned by their respective companies.
Because Whirlpool Corporation policy includes a continuous commitment to improve our products, we reserve the right to change materials and specifications without notice. We also reserve the right to discontinue or discontinue products without notice.
Manufacturer's Suggested Retail Price (MSRP) and Minimum Advertised Price (MAP) provided for reference purposes only. Dealer alone determines advertised and retail prices.
Created On: Tuesday, March 14, 2017 11:30:08

* 512-*


Upgrade Package!

WEE745H0FS

6.4 Cu. Ft. Slide-In Electric Range with True
Convection

Whirlpool®

<http://www.whirlpool.com>

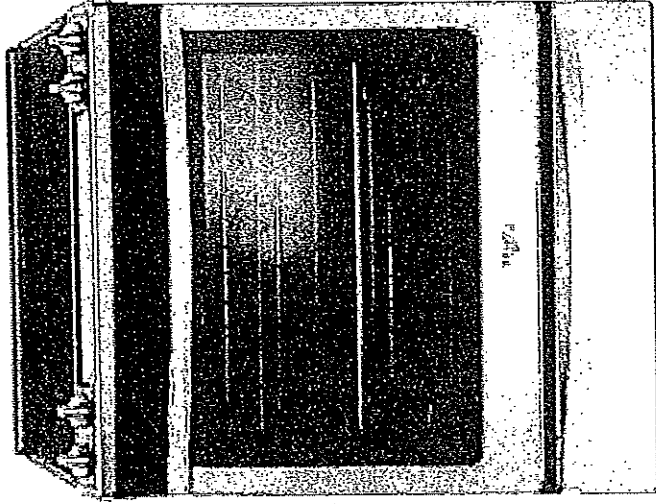

Key Features:

- Frozen Bake™ Technology
- True Convection Cooking
- FlexHeat™ Triple Radiant Element
- Convection Conversion
- AquaLift® Self-Cleaning Technology
- Temperature Sensor
- Rapid Preheat
- 6.4 Cu. Ft. Capacity
- Easy-Wipe Ceramic Glass Cooktop
- Large Oven Window
- Max Capacity Rack
- Hidden Bake Element

Product Dimensions:

Height: 36

Width: 29 7/8

Additional Information:

[Use And Care Guide](#)

[Dimension Guide](#)

[Installation Guide](#)

[Warranty Certificate](#)

INVESTED
IN
AMERICA



®Registered trademark/™ Trademark of Whirlpool U.S.A. © 2015 Whirlpool Corporation. All Rights Reserved.
All other trademarks are owned by their respective companies.
Because Whirlpool Corporation policy includes a continuous commitment to improve our products, we reserve the right to change materials and specifications without notice. We also reserve the right to discontinue or transition products without notice.
Manufacturer's Suggested Retail Price (MSRP) and Minimum Advertised Price (MAP) provided for reference purposes only. Dealer alone determines advertised and retail prices.
Cordell Ctr. Friday, January 27, 2017 10:46:47

512-

4/3/2018

Hoods From Collection Potenza Vulcano | Falmec

U.S.A. (EN (/en_us/)) - Select Country (/en_us/country/)

Catalogues (/en_us/catalog/) Downloads (/en_us/downloads/) Reserved area (http://portal.falmec.com/) Contacts (/en_us/contacts/)

Search Q


falmec (/en_us/)

PRODUCTS COMPANY (/EN_US/COMPANY/) FALMEC WORLD (/EN_US/FALMEC_WORLD/)

NEWS & PRESS (/EN_US/NEWS/)

HOME (/EN_US/) > HOODS (/EN_US/TIPOLOGY/HOODS-1/) > POTENZA (/EN_US/TIPOLOGY/HOODS-1/COLLECTION/POTENZA-15/) > VULCANO

< SHARE THIS PRODUCT

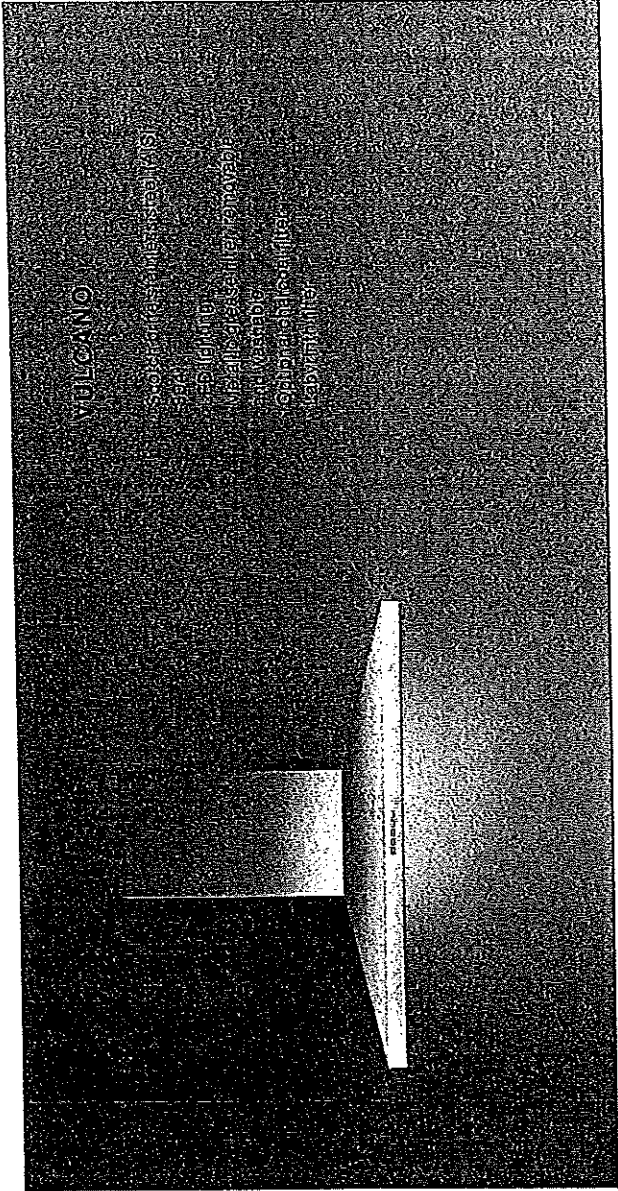

VARIANTS

FPVUL30W3SS / Vulcano Wall 30" (76 cm) 280 CFM
FPVUX36W6SS / VulcanoXL Wall 36" (90cm) 600 CFM
FPVUL24W3SS / Vulcano Wall 24" (60 cm) 280 CFM
FPVUX30W6SS / VulcanoXL Wall 30" (76 cm) 600 CFM

TECHNICAL FEATURES

Installation type	Wall
Dimensions	76 cm / 30 in
Features	Scotch brite stainless steel (AISI 304)
	Electronic control
	Metallic grease filter, removable and washable
	Optional charcoal filter
	Labyrinth filter
Finish	Scotch brite stainless steel (AISI 304)
Motor	450 m³/h / 280 cfm
Type of control	Electronic control
Speed settings	

ACCESSOIRES

KACL.510#I	Extension H700 - Wall
KACL.512#I	Extension H960 - Wall
KACL.815	Protective cleaning cloths for stainless steel (box 10 pcs)
103050107	Square charcoal filter - Type 3

CONSUMPTION

Maximum consumption	150 W
Current	120V 60Hz
Frequency	
PACKAGING	
Gross weight	20 Kg
Net weight	15 Kg
Volumes	0.30 m³
Packaging size	Length: 995 mm
	Height: 595 mm
	Depth: 510 mm

COOKIE POLICY

We use cookies on "www.falmecnorthamerica.com". If you continue to use "www.falmecnorthamerica.com" we will assume that you are happy with the use of cookies. You can find out more about cookies and how to change your preferences please see our Cookie Policy (http://www.falmecnorthamerica.com/en_us/cookie/).

DOWNLOAD TECHNICAL DATA

Suite 512

Upgrade Package 1

WDTA50SAHZ

Whirlpool®

<http://www.whirlpool.com>

Contemporary Design. Stainless Steel Tub
Dishwasher with TotalCoverage Spray Arm

Key Features:


- Sensor Cycle
- TotalCoverage Spray Arm
- 1-Hour Wash Cycle
- Tap Touch Controls

Product Dimensions:


Height: 34 1/2
Width: 23 7/8
Depth: 24 1/2

Additional Information:

[Use And Care](#)
[Dimension Guide](#)
[Installation Guide](#)
[Energy Guide](#)
[Warranty](#)

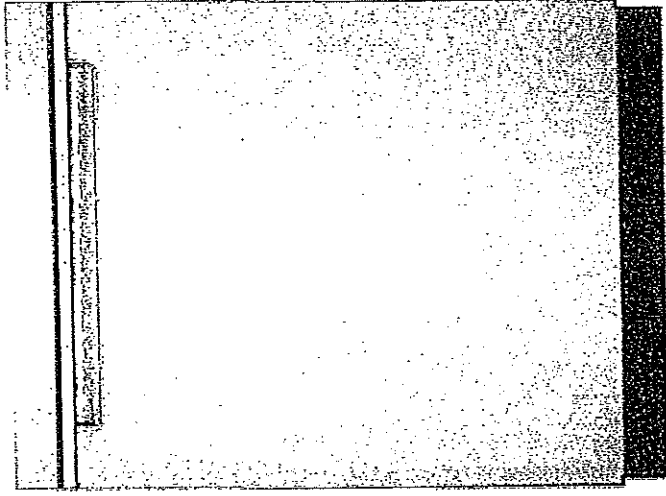


Available in:

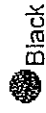

Black

Fingerprint Resistant Sunset Bronze

Fingerprint Resistant Black Stainless

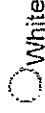

White

Fingerprint Resistant Stainless Steel

INVESTED
IN
AMERICA



®Registered trademark™ Trademark of Whirlpool, U.S.A. © 2016 Whirlpool Corporation. All Rights Reserved. All other trademarks are owned by their respective companies.

Because Whirlpool Corporation policy includes a continuous commitment to improve our products, we reserve the right to change materials and specifications without notice. We also reserve the right to discontinue or transition products without notice.

Manufacturer's Suggested Retail Price (MSRP) and Minimum Advertised Price (MAP) provided for reference purposes only. Dealer alone determines advertised and retail prices.

Upgrade Package!


WFW75HEFW

* Suite 512 *



4.5 cu. ft. Front Load Washer with Precision
Dispense

<http://www.whirlpool.com>

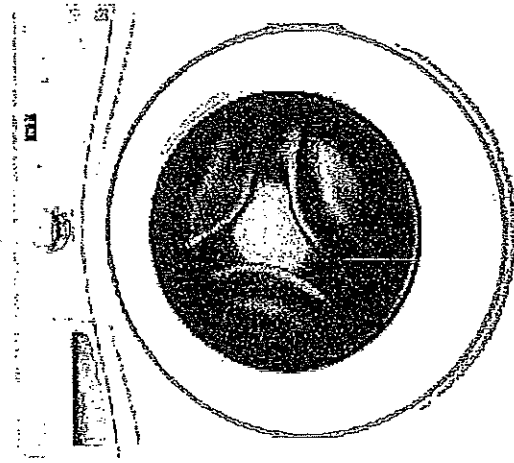

Key Features:

- Precision Dispense
- Adaptive Wash Technology
- Smooth Wave Stainless Steel Wash Basket
- 4.5 cu. ft. Capacity
- ENERGY STAR® Qualified

Product Dimensions:

Height: 39 3/4

Width: 27

Depth: 33 5/16

Electrical Requirements:

15 or 20, 120 V.

Additional Information:

[Use And Care Guide](#)

[Dimension Guide](#)

[Installation Guide](#)

[Energy Guide](#)

[Warranty Certificate](#)

INVESTED
IN
AMERICA



®Registered trademark™ Trademark of Whirlpool, U.S.A. ©2013 Whirlpool Corporation. All Rights Reserved.

All other trademarks are owned by their respective companies.
Because Whirlpool Corporation policy includes a continuous commitment to improve our products, we reserve the right to change materials and specifications without notice. We also reserve the right to discontinue or transition products without notice.

Manufacturer's Suggested Retail Price (MSRP) and Minimum Advertised Price (MAP) provided for reference purposes only. Dealer alone determines advertised and retail prices.
Created On: Wednesday, March 23, 2016 11:51:07

Upgrade Package 1

YWED75HEFW

*Sule 512 *

Whirlpool®

<http://www.whirlpool.com>

8.5 cu. ft. Duet® High Efficiency Front Load Electric
Dryer with ENERGY STAR®

MSRP: \$0.00

Key Features:

- Advanced Moisture Sensing System
- Quad Baffles
- Tap Touch Controls with Memory
- EcoBoost™ Option
- Wrinkle Shield™ Plus Option
- Undercounter Installation
- 7.4 Cu. Ft. Capacity
- ENERGY STAR® Qualified

Product Dimensions:


Height: 39

Width: 27

Depth: 31

Additional Information:

Use And Care
Installation Guide
Warranty

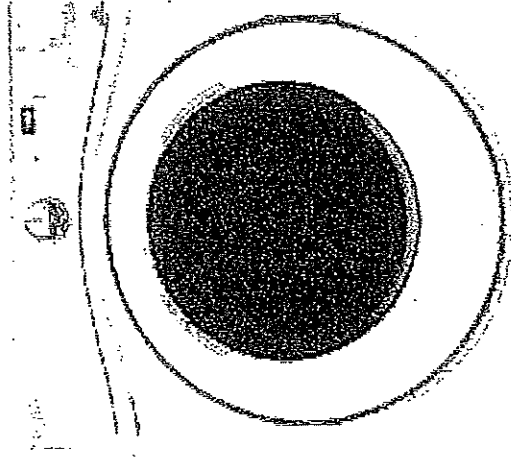

Available in:

☐ White

INVESTED
IN
AMERICA



®Registered trademark/™ Trademark of Whirlpool, U.S.A. © 2016 Whirlpool Corporation All Rights Reserved. All other trademarks are owned by their respective companies.

Because Whirlpool Corporation policy includes a continuous commitment to improve our products, we reserve the right to change materials and specifications without notice. We also reserve the right to discontinue or transition products without notice.

Manufacturer's Suggested Retail Price (MSRP) and Minimum Advertised Price (MAP) provided for reference purposes only. Dealer alone determines advertised and retail prices.

Our website uses cookies and similar tools to improve its performance and enhance your user experience. By continuing to use this website without changing your settings you consent to their use. To find out more about the cookies we use or how to change your settings, please see our cookies policy. [OK](#) | [Learn more.](#)

FRANÇAIS

Panasonic



Countertop

Business

Office

Support

About Us

Search




Countertop NN-ST765S

Price: \$ 329.99 SHOP NOW

Microwave Ovens > Countertop

NN-ST765S Evolved Genius® Microwave with Cyclonic Inverter Technology

- 1,200 W High Cooking Power
- Genius Sensor Cooking with 14 Categories
- 10-level Power Settings
- 3-multi-stage Cooking
- Sensor Reheat
- Cyclonic Inverter Technology
- Full LED Lighting System

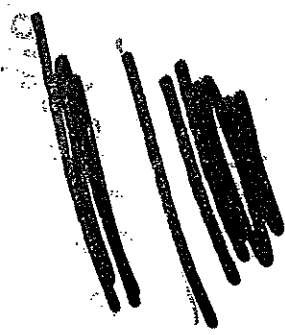

Overview

Features

Specs

Accessories

Where to Buy

Support

New Cyclonic Inverter Technology

Conventional

Cyclonic Inverter

Meat	Fish	Chicken	Milk

Navigation: Previous, Next, Home

NN-ST765S Countertop - Panasonic Canada

Suite 512

3

1.6 cu. ft.
Oven capacity

1200 Watt
Cooking power

304 x 555 x 493 mm
Exterior dimensions (H x W x D)

SEE ALL SPECS

NN-TK72S
27" Trim Kit for NN-ST765S

NN-TK732S
30" Trim Kit for NN-ST765S

NN-TK714SS
24" Trim Kit for NN-ST765S

Suite 512



Microwave Ovens Countertop

Countertop NN-ST765S

MODEL & SIZE	Model Number	NN-ST765S
	Type	Family-size
	Installation	Countertop or built-in
	Oven Capacity	1.6 cu. ft.
	Cooking Power	1200W
PANASONIC TECHNOLOGY	Turntable Diameter	380mm
	Panasonic Inverter	Cyclonic Inverter
	Genius Sensor	Genius®
	Color	Stainless Steel
	Control Panel	Touch pad
DESIGN	Display Panel	New 4 Digit + Icon LCD / Green
	Door Window	Clear Black
	Door Release	Push Open
	Oven Interior	Paint White
	Multi-stage Cooking	3 stage
PERFORMANCE	Sensor Cook	Yes
	Sensor Reheat	Yes
	Auto Cook/Reheat	Yes
	More / Less Control	Yes
	Inverter Turbo Defrost	Yes
PROGRAMMABLE FEATURES	Keep Warm Button	Yes

Suite 512

2

SPECIFICATIONS	Popcorn Button	Yes
	Quick Minute	Yes
	Cavity Dimensions (W x D x H)	Approx. 418 x 470 x 228 mm 15.7 x 18.5 x 8.3 inch
	Unit Dimensions (W x D x H)	555 x 493 x 304 mm 21.9 x 19.4 x 12 inch
	Carton Dimensions (W x D x H)	627 x 540 x 360 mm
ACCESSORIES	TRIM KITS	
	27" Model Number	NN-TK722S
	30" Model Number	NN-TK732S
	Accessory	Glass Tray


Copyright ©Panasonic Canada Inc.

Suite 512

Trim Kit
NNTK714SS

NNT714SS-

- 2. Installation Diagram
- 2. Schéma d'installation
- 2. Diagrama de instalación

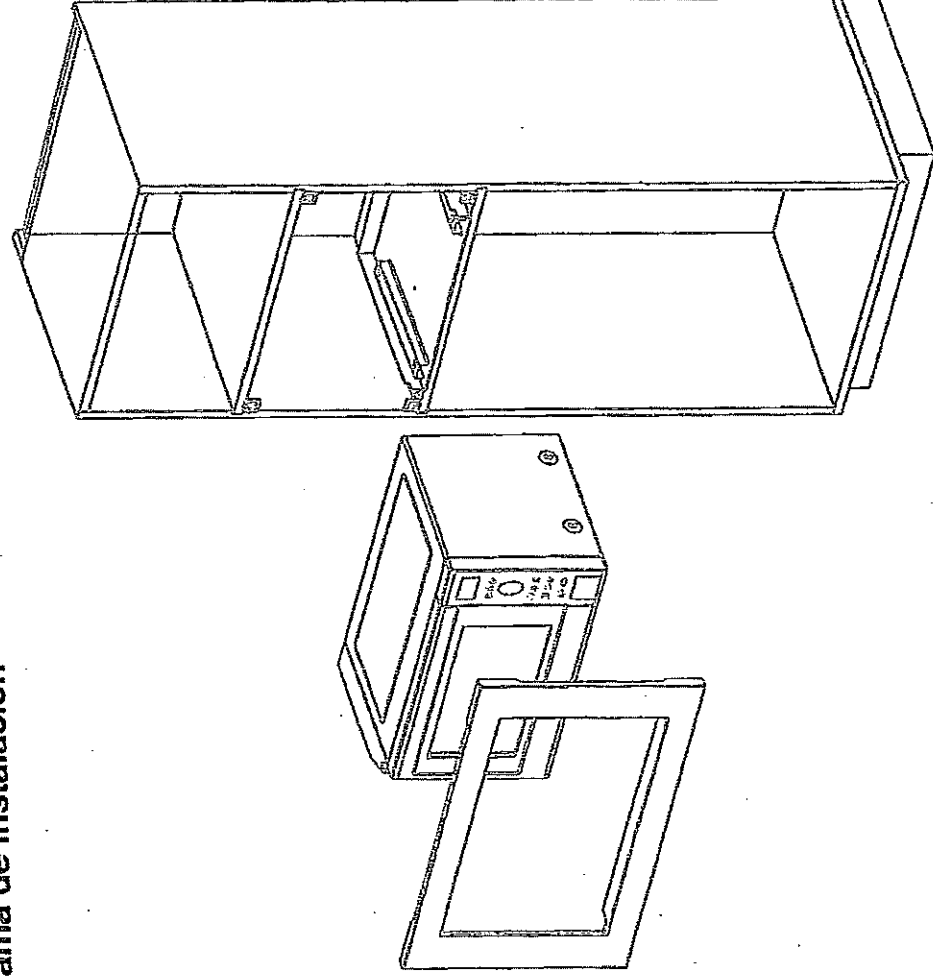

Trim Kit Dimensions	
Width	596 mm (23 1/2")
Height	410 mm (16 1/8")
Depth (Thickness)	20 mm (3/4")

Dimensions du nécessaire d'ancrage	
Largeur	596 mm (23 1/2 po)
Hauteur	410 mm (16 1/8 po)
Profondeur (épaisseur)	20 mm (3/4 po)

Dimensiones del juego de acabados	
Ancho	23 1/2" (596 mm)
Altura	16 1/8" (410 mm)
Profundidad (grosor)	3/4" (20 mm)

Suite 512

3. Cabinet Diagram and Dimensions
3. Schéma de l'armoire et dimensions
3. Dimensiones y diagrama del gabinete

