

Suite 708 - Inventory Suite

• 1st UPGRADE APPLIANCES PKG.
w/ CHIMNEY HOOD FAN +
BUILT-IN MICRA IN BASE CABINET
BESIDE FRIDGE

• (x1) = PLUG PENINSULA
• (x6) = PUCK LIGHTS.
• (x2) = CAPPED PENDANT
LIGHTS OVER


PENINSULA. ON
SEPARATE SWITCH

• (x4) = POT LIGHTS IN
KITCHEN (DELETE
SND LIGHT)

* SEE ON BREAK DOWN
FOR
UPGRADED KITCHEN
⊕ VANITIES

• RASE STD PLUG
60" UP FROM F.F.
FUTURE WALL
HUNG T.V

• (x2) CAPPED
PENDANTS ON
SEP. SWITCH.

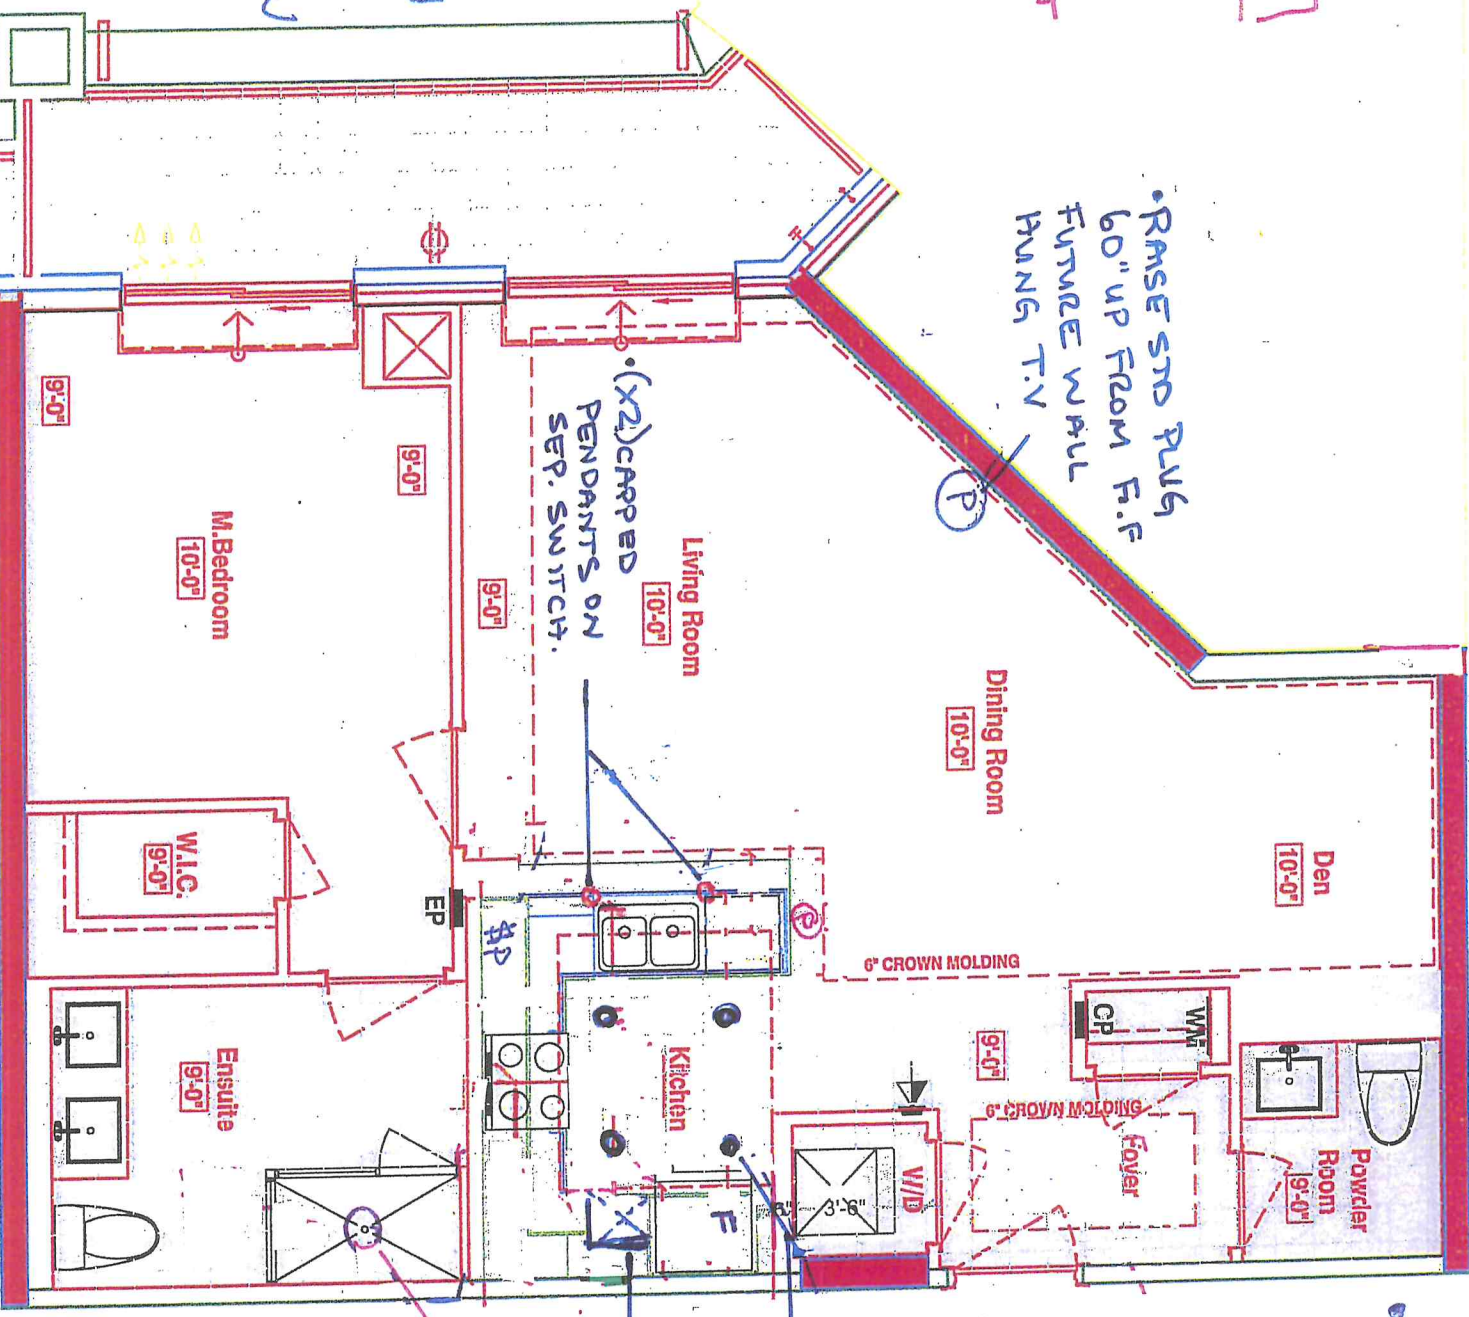

• LAMINATE FLOORING
IN FOYER ⊕ KITCHEN

(x4) POTS ON SEP. SWITCH
DELETE STD CIEUNG LIGHT

MICRO IN BASE CABINET.

Remove from ceiling.

LEGEND:

- Security Panel
- EP ELECTRICAL PANEL
- CP COMMUNICATION PANEL
- WM WATER METER
- F FRIDGE
- DROPPED AREA
- 6\" CROWN MOLDING

SUITE 708 - SAG HARBOR



CONSTRUCTION SUMMARY

Braylea Investments Inc.

PURCHASER: INVENTORY SUITE_708_PH_1

TEL:

LOT NUMBER	PHASE	HOUSE TYPE	CLOSING DATE	
708	1	SAG HARBOUR	19-Dec-19	

Date Added: 10-Jun-20 Invoice Number: 7254

1 - MASTER ENSUITE: ROUGH IN RAINHEAD INSTALLED FROM CEILING, PLUMBING FIXTURE AS PER VENDORS STANDARD SAMPLES Note:

Date Added: 10-Jun-20 Invoice Number: 7252

1 - FOYER/KITCHEN- Delete the builders standard floor tile and install the Torlys Forest Collection Lmainate 71/2" Northern Cordillera EE-F-9687-P, to be installed on the foyer and kicthen floor. Note:
1 - KITCHEN & BATHROOMS - SEE QUALITY TOPS & KITCHENS FOR ALL KITCHEN & BATHROOMS UPGRADES / LAYOUTS. (See Attached Upgrade Package) Note:
3 - KITCHEN - Install THREE (X3) ADDITIONAL PUCK LIGHTS (Same Switch as Standard Puck Lights) at kitchen. To be installed below kitchen cabinetry, where applicable. (See Attached QTK Layout for Locations) Note: Purchaser Paying Difference for Additional Puck Lights - Standard Kitchen to Receive THREE (X3) Puck Lights - Upgrade Kitchen Requires SIX (X6) Puck Lights
1 - CLARIFICATION; MASTER ENSUITE & POWDER ROOM - Install RAISED VANITY HEIGHT at Powder Room and Master Ensuite Vanities, where applicable (See Attached QTK Upgrade Paperwork and Layouts) Note:
4 - KITCHEN - Delete Builders Standard Track Light at Kitchen. Install FOUR (4) POT LIGHTS with Seperate Switch (See Attached Brochure for Locations) Note:
1 - LIVING ROOM - Raise Standard Receptical Approx. 60" Up from the Finished Floor, for a future hung TV (See Sketch) Note:
1 - CLARIFICATION; ALL BATHROOMS - DELETE Do Not Install / Supply / Credit Purchaser for builders standard ceramic bathroom accessories (toilet paper, towel bar & soap dish) throughout all bathrooms where applicable. Note: To Include; Powder Room & Master Ensuite (See Sketch)
1 - POWDER ROOM- Install an upgraded Contrac toilet. Install the Cali Model # 4710 BOVU, installed in teh powder room Note:
1 - MASTER ENSUITE- Install an upgraded Contrac toilet. Install the Cali Model # 4710 BOVU, installed in the Master Ensuite Note:
1 - KITCHEN-Install an upgraded kitchen sink. Install the Blanco U Super Single Model #401248, in lieu of the builders standard sink. Note:
1 - KITCHEN- Install the builders standard Faucet in the kitchen- Install the DELTA Chrome Pull-Out Kitchen Faucet (Single Hole) - Model # 469LF-Chrome Note:
1 - KITCHEN- Install cornice moulding in the kitchen area, at the inner part of the box Model # CTR-611 Note:
1 - KITCHEN- Install an upgarded kitchen backsplash, TAVELLA GESSO throughout the kitchen where applicable, to include behind the chimney , up to the top of the valance. To be installed on a Brick Pattern Note:



SITE COPY

CONSTRUCTION SUMMARY

Braylea Investments Inc.

PURCHASER: INVENTORY SUITE_708_PH_1

TEL:

LOT NUMBER	PHASE	HOUSE TYPE	CLOSING DATE	
708	1	SAG HARBOUR	19-Dec-19	

Date Added: 10-Jun-20

Invoice Number: 7252

1 - MASTER ENSUITE- Install teh Delta Contemporary Square 14 Series Pressure Balance Kit Integrated diverter Valave with ceiling mount shower arm Model # DF-KIT18
Note:

1 - KITCHEN-Install an upgraded counter top in the kitchen, in lieu of the builders standard counter top. Install the BORGHINI SILVER QUARTZ (Interstone), throughout the kichen, where applicable
Note:

1 - KITCHEN- Install an upgraded edge throughout the kitchen, where applicable. Install the "I" Edge throughout
Note:

1 - POWDER ROOM-Install an upgraded counter top in the kitchen, in lieu of the builders standard counter top. Install the BORGHINI SILVER QUARTZ (Interstone), throughout the Powder Room, where applicable
Note:

1 - POWDER ROOM- Install an upgraded edge throughout the Powder Room, where applicable. Install the "I" Edge throughout
Note:

1 - MASTER ENSUITE-Install an upgraded counter top in the kitchen, in lieu of the builders standard counter top. Install the BORGHINI SILVER QUARTZ (Interstone), throughout the Master Ensuite, where applicable
Note:

1 - MASTER ENSUITE- Install an upgraded edge throughout the Master Ensuite, where applicable. Install the "I" Edge throughout
Note:

1 - CLARIFICATION-
MASTER ENSUITE / POWDER ROOM Install the Standard 3" Splash throughout all bathroom vanity counter tops, where applicable. To include the Main Bath and the Master Ensuite
Note:

1 - PURCHASER AWARE AND ACCEPTS THAT ANY CHANGES MADE TO UPGRADES AFTER SIGNING THIS PURCHASERS EXTRA FORM ARE SUBJECT TO A MINIMUM ADMINISTRATION FEE OF \$1,000. PLUS A 10% HOLDBACK FEE.
Note:

Date Added: 10-Jun-20

Invoice Number: 7251

1 - TWO (2) CAPPED CEILING LIGHTS ABOVE THE KITCHEN SINK ON THE SAME SWITCH, AS PER PLAN
Note:

1 - 1ST UPGRADE APPLIANCE PACKAGE WITH 33 IN FRIDGE, . AS PER VENDORS SAMPLES
Note:

1 - KITCHEN- Install the stainless steel chimney hood fan with the microwave shelf and trim kit in lieu fo the standard combination microwave /hood fan(includes electrical)
Note:

1 - KITCHEN- Install a built in microwave in the base cabinet, in the kitchen, as per the kicthen layout. INstall the Panasonic Microwave Model # ST765S, To include the trim kit
Note:

1 - WATER LINE TO FRIDGE
Note:



* INTERIOR COLOUR SCHEME *

	Purchaser	Decor Consultant	Model Type	Telephone Res. / Bus	Project	Closing Date	Unit
	INVENTORY SUITE_708_PH_1	Melissa Di Marino	SAG HARBOUR	/	Braylea Investments Inc.	19/12/2019	708

Page 1 of 3

	Flooring		Wall Tile		
	Description		Main	Accent/Insert	Pattern
MASTER ENSUITE	24X24 CALCATTA POLISHED (UPGD)		24X24 CALCATTA POLISHED (UPGD)	NONE	NONE
MAIN BATHROOM	N/A		N/A	N/A	N/A
POWDER ROOM	24X24 CALCATTA POLISHED (UPGD)		N/A	N/A	N/A
KITCHEN / DINETTE	71/2" Northern Cordillera EE-F-9687-P		3X6 TAVELLA GESSO(Brick Pattern)	NONE	BRICK PATTERN
	71/2" Northern Cordillera EE-F-9687-P		N/A	N/A	N/A
FOYER					
LAUNDRY	20X20 PULPIS GRIS (UPGD)		N/A	N/A	N/A

LIVING ROOM

DINING ROOM

ZWQ

MASTER BEDROOM

BEDROOM 2

BEDROOM 3

Notes

***KITCHEN- Install kitchen hardware 64160-4MBK AND 64256-4MBK, throughout the kitchen , where applicable.
 ***KITCHEN- Crown moulding installed in the kitchen area, at inner part of box
 ***KITCHEN-Install an upgraded kitchen sink-BLANCO U SUPER SINGLE MODEL # 401248
 ***MASTER ENSUITE / POWDER ROOM- Install upgraded Toilet CALI MODEL #4710 BOVU
 ***KITCHEN- Install upgraded kitchen backsplash + additional tile installed behind the chimney up to the top valance.

Page 1 of 3

Consultant:

Melissa Di Marino

Purchaser:

INVENTORY SUITE 708 PH 1

Vendor:

Braviea Investments Inc.

Lot: 708 Project: Braylea Investments Inc. Model: SAG HARBOUR

Printed Jun 10, 2020 1:04 pm



* INTERIOR COLOUR SCHEME *

Purchaser	Decor Consultant	Model Type	Telephone Res. / Bus	Project	Closing Date	Unit
INVENTORY SUITE_708_PH_1	Melissa Di Marino	SAG HARBOUR	/	Braylea Investments Inc.	19/12/2019	708

Page 2 of 3

CABINETRY, VANITIES AND COUNTERTOPS

	Style	Countertop	Counter Edge	Handle / Knob	APPLIANCE PACKAGE
MAIN BATHROOM	N/A	N/A	N/A	N/A	UPGD #1 APPLIANCE PACKAGE - 33" RIDGE - CHINNEY HOOD PANTRY
MASTER ENSUITE	CATEGORY 3 FIBREBOARD QT 4101 ASPHALT (UPGD)	BORGHINI SILVER QUARTZ	1" EDGE (UPGD)	64160-4PC	BUILT IN MICRO IN PANTRY
POWDER ROOM	CATEGORY 3 FIBREBOARD QT 4101 CLASSIC GREY (UPGD)	BORGHINI SILVER QUARTZ	1" EDGE (UPGD)	64160-4PC	
KITCHEN / DINETTE	CATEGORY 3 FIBREBOARD QT 4101 CLASSIC GREY (UPGD)	BORGHINI SILVER	1" EDGE (UPGD)	SEENOTES	
LAUNDRY ROOM	N/A	N/A	N/A	N/A	Std 31in Opening

PLUMBING FIXTURES

KITCHEN	
Sink Model	BlancoJ Super Single #401248(UPGD)
Sink Faucet	STANDARD
TOILETS	
Master Ensuite	CALI #4710 BOVU (UPGD)
Main Bathroom	N/A
Powder Room	CALI #4710 BOVU (UPGD)
VANITY FAUCETS	
Master Ensuite	STANDARD
Main Bathroom	N/A
Powder Room	STANDARD
VANITY SINKS	
Master Ensuite	STANDARD
Main Bathroom	N/A
Powder Room	STANDARD
SHOWER STALL / TUBS	
Master Ensuite Shower Stall	KIT#DF-KIT18 Delta Contemporary-Upgd
Master Ensuite Tub	N/A
Main Bathroom Tub	N/A

Trim	
Baseboard & Casing	STANDARD
Interior Doors	STANDARD

MISC. INSTALLATIONS	
Ceramic Accessories (installed by Vendor)	☐ Yes ☒ No
Bathroom Mirrors (installed by Vendor)	☒ Yes ☐ No
Wire Shelving - Closet (installed by Vendor)	☒ Yes ☐ No

Cornice Moulding / Medalion	
Foyer	STANDARD - #CTR-611
Living Room	STANDARD - #CTR-611
Dining Room	STANDARD - #CTR-611
KITCHEN	STANDARD - #CTR-611
Master Bedroom	STANDARD - #CTR-611 (UPGD)
Bedroom 2	N/A
Bedroom 3	N/A

Fireplace	
Fireplace	N/A
Location Flooring	N/A
Style	N/A
Finish	N/A
Marble	N/A
Hearth	N/A

Paint Throughout	
Walls	ARIA DLX-1001-2
Trim	STANDARD - WHITE

Page 2 of 3

Vendor:

Purchaser: Melissa Di Marino
INVENTORY SUITE 708 PH 1

Decor Consultant:


Melissa Di Marino

Braylea Investments Inc.

Lot: 708 Project: Braylea Investments Inc. Model: SAG HARBOUR

INVENTORY SUITE 708 PH 1

Printed Jun 10, 2020 1:04 pm

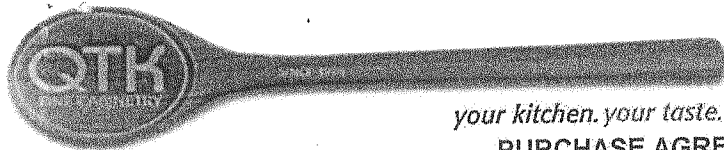

PURCHASE AGREEMENT FORM

PURCHASER:		CONTRACTOR:	Braylea Investments Inc.	
ADDRESS:		SITE:	HAMPTON PLACE	
EMAIL:		MODEL TYPE:	SAG HARBOUR(1C+D)	
PHONE #:		LOT #:	708 HMP INVENTORY - UPGRADE	
PHONE #:		DATE:	Sep 10, 2019	Q5496

The purchaser agrees to buy and Quality Tops & Kitchens Ltd. (QTK) agrees to sell and provide for the purchaser the following articles listed herein and with attached drawing in accordance to the terms and conditions described on the reverse of this agreement form.

ROOM	DESCRIPTION	CATEGORY
KITCHEN	DOOR STYLE: QT 4801 NONE FINISH: CLASSIC GRAY SPECIES: FIBERBOARD DOOR HARDWARE: 64160-4MBK AND 64256-4MBK DRW HARDWARE: COUNTER TOP: Counter Top by Others	Category 3


ITEM #	QTY	DESCRIPTION	PRICE
VB	1	VALANCE BOX UPPERS & PUCK LIGHT CUTOUTS (ELEC. & LIGHTS NOT INCL.) - (OPTION PAID FOR BY BUILDER)	
FG2696	1	FRIDGE GABLE - 26" DEEP x 95-1/2"H - (OPTION PAID FOR BY BUILDER)	
FC2623	1	FRIDGE CABINET - 26" DEEP x 23"H - (OPTION PAID FOR BY BUILDER)	
UC-14WK	1	INCREASE DEPTH OF UPPER CABINET TO 13-3/4" DEEP (WHOLE KITCHEN) - 113 WHITE LP INTERIOR	
ULCC-14	1	UPPER L-SHAPE CORNER CABINET 26" x 26"- 13-3/4" DEEP	
BLCC	1	BASE L-SHAPE CORNER CABINET w/ 1 ADJ. SHELF - (OPTION PAID FOR BY BUILDER)	
BLCC	1	BASE L-SHAPE CORNER CABINET w/ 1 ADJ. SHELF	
MC-O-DRW	1	MICROWAVE OPENING & DRAWER BELOW	
CUST-1	1	BLUM MOTION ANTI SLAM HINGES & 1 SET OF BLUM WHITE ANTARO DRAWER SLIDES	
CUST-2	1	CATEGORY 3	
CUST-3	1	HANDLE - RC917CH	
ROOM SUMMARY:			

ROOM	DESCRIPTION	CATEGORY
POWDER ROOM VANITY	DOOR STYLE: QT 4101 NONE FINISH: CUSTOM FINISH - CLASSIC GRAY SPECIES: FIBERBOARD DOOR HARDWARE: 64160-4PC DRW HARDWARE: COUNTER TOP: Counter Top by Others	Category 3

ITEM #	QTY	DESCRIPTION	PRICE
VB-RAISE8	1	RAISE VANITY HEIGHT TO 34-1/2" - PER VANITY (>61" LONG)	
CUST-1	1	BLUM MOTION ANTI SLAM HINGES	
CUST-2	1	CATEGORY 3	
CUST-3	1	HANDLE - RC924SN	
CUS-COL	1	Custom Finish - STORMY MONDAY	
ROOM SUMMARY:			

ROOM	DESCRIPTION	CATEGORY
ENSUITE VANITY	DOOR STYLE: QT 4101 NONE FINISH: CUSTOM FINISH - ASPALT SPECIES: FIBERBOARD DOOR HARDWARE: 64160-4PC DRW HARDWARE: COUNTER TOP: Counter Top by Others	Category 3

ITEM #	QTY	DESCRIPTION	PRICE
--------	-----	-------------	-------

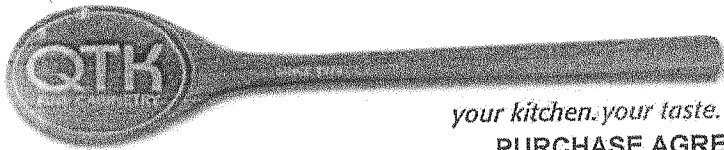

your kitchen. your taste.

Quantity Tops & Kitchens Ltd.
80 Sante Drive, Vaughan, ON L4K 3C4
T 416.746.1811 F 905.761.5901
www.QTK.ca info@qtk.ca

PURCHASE AGREEMENT FORM

PURCHASER:		CONTRACTOR:	Braylea Investments Inc.	
ADDRESS:		SITE:	HAMPTON PLACE	
EMAIL:		MODEL TYPE:	SAG HARBOUR(1C+D)	
PHONE #:		LOT #:	708 HMP INVENTORY - UPGRADE	
PHONE #:		DATE:	Sep 10, 2019	Q5496

ITEM #	QTY	DESCRIPTION	PRICE
VB-RAISE8	1	RAISE VANITY HEIGHT TO 34-1/2" - PER VANITY (>61" LONG)	
CUST-1	1	BLUM MOTION ANTI SLAM HINGES & 1 SET OF BLUM MOTION WHITE ANTARO DRAWER SLIDES	
CUST-2	1	CATEGORY 3	
CUST-3	1	HANDLE - RC924SN	
CUS-COL	1	Custom Finish - STORMY MONDAY	
ROOM SUMMARY:			

[REDACTED SIGNATURE]

EXPECTED DELIVERY DATE	TBD	SUB-TOTAL:	
Customers please note all garbage bins, spice baskets, magic corner baskets and other accessories will only be delivered AFTER you move in the house. Please call us to request delivery of these items after you move in. Thank you. ALL CHANGES FINAL UPON SIGNING PLEASE READ ALL THE TERMS AND CONDITIONS ON THE ACCOMPANYING QTK TERMS & CONDITIONS DOCUMENT. BY SIGNING BELOW YOU AGREE TO RECEIVE THE ITEMS LISTED HEREIN AND PAY (ACCORDING TO QTK'S PAYMENT POLICY), AND HAVE READ AND UNDERSTOOD THE TERMS & CONDITIONS AS OUTLINED IN THE QTK TERMS & CONDITIONS DOCUMENT.		TOTAL:	
		HST	
		GRAND TOTAL:	
DEPOSIT 1 DATE: _____		DEPOSIT 1:	
DEPOSIT 2 DATE: _____		DEPOSIT 2:	
BALANCE TO BE PAID IN FULL BY DUE DATE: _____ CUSTOMER INITIAL(S): _____			

CUSTOMER SIGNATURE: _____

DATE: _____


CUSTOMER SIGNATURE: _____

DATE: _____

SALES REP NAME: Giovanni Toto QTK AUTHORIZED SIGNATURE: _____




6 x puck lights

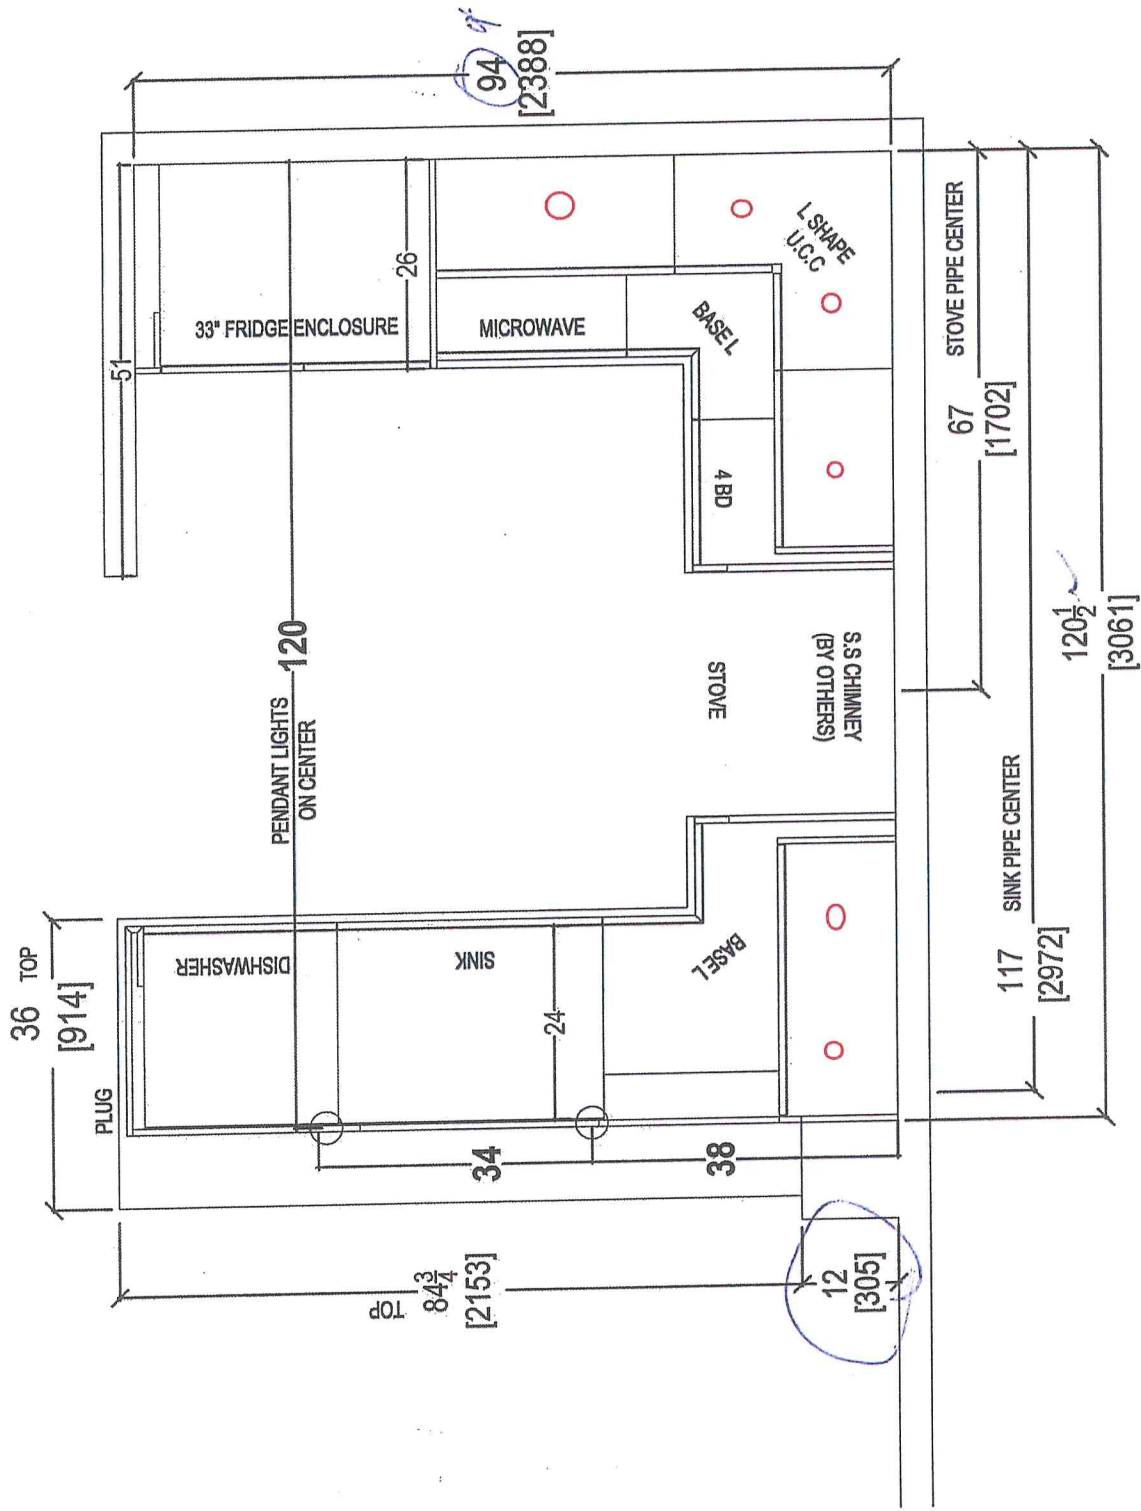

80 SANTE DRIVE, VAUGHAN, ON L4K 3C4,
T: 416.746.1811 F: 905.761.5901



CLIENT: ROYAL PINE HOMES				JOB NAME: UNIT 708 HMP - INVENTORY		ROOM: KITCHEN		DRAWN BY: GT		COMMENTS:	
SITE: HAMPTON PLACE		DOOR STYLE: —		DOOR HANDLE: —		SCALE: 1/2" = 1' - 0"		PLEASE NOTE ALL DIMENSIONS ARE NOT FINAL AND ARE SUBJECT TO CHANGE UPON FINAL SITE MEASURE			
PHONE: —		FINISH: —		DRW HANDLE: —		DATE: SEPT 4, 2019					
EMAIL: —		SPECIES: —		TOP: —		PAGE:					

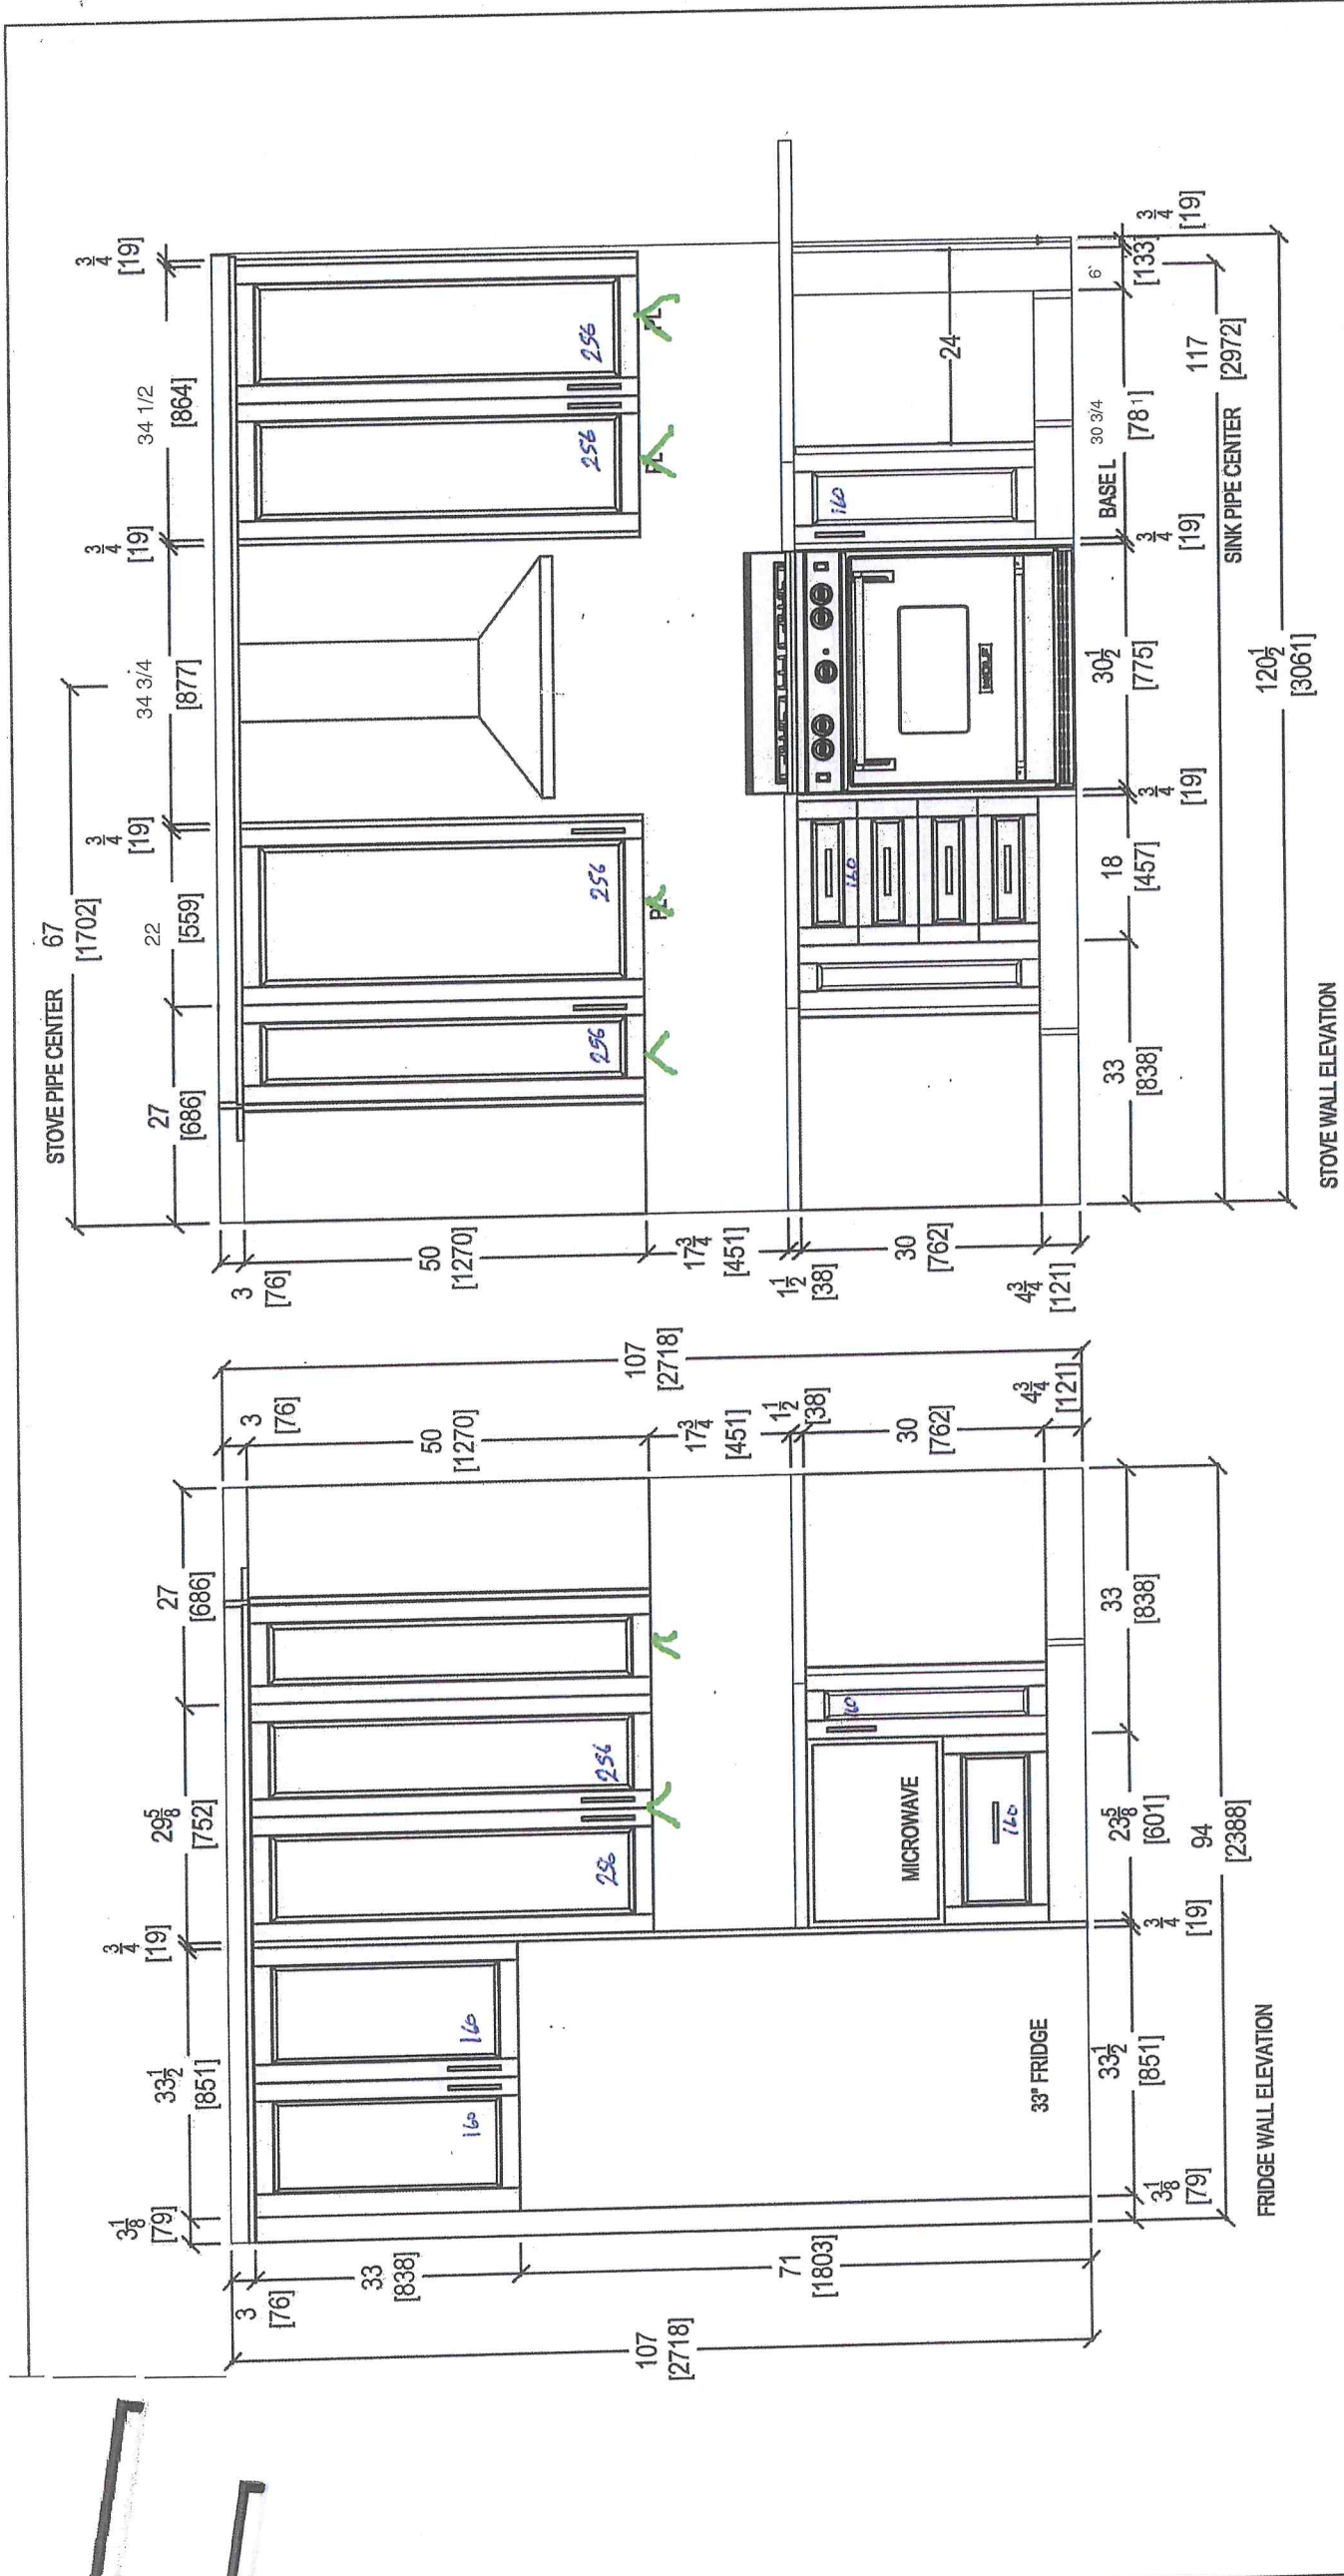

COMMENTS:			
PLEASE NOTE ALL DIMENSIONS ARE NOT FINAL AND ARE SUBJECT TO CHANGE UPON FINAL SITE MEASURE			
CLIENT: ROYAL PINE HOMES	JOB NAME: 708 HMP - INVENTORY	ROOM: KITCHEN	DRAWN BY: GT
SITE: HAMPTON PLACE	DOOR STYLE: —	DOOR HANDLE: —	SCALE: 1/2" = 1' - 0"
PHONE: —	FINISH: —	DRW HANDLE: —	DATE: SEPT 4, 2019
EMAIL: —	SPECIES: —	TOP: —	PAGE:




80 SANTE DRIVE, VAUGHAN, ON L4K 3C4,
T: 416.746.1811 F: 905.761.5901

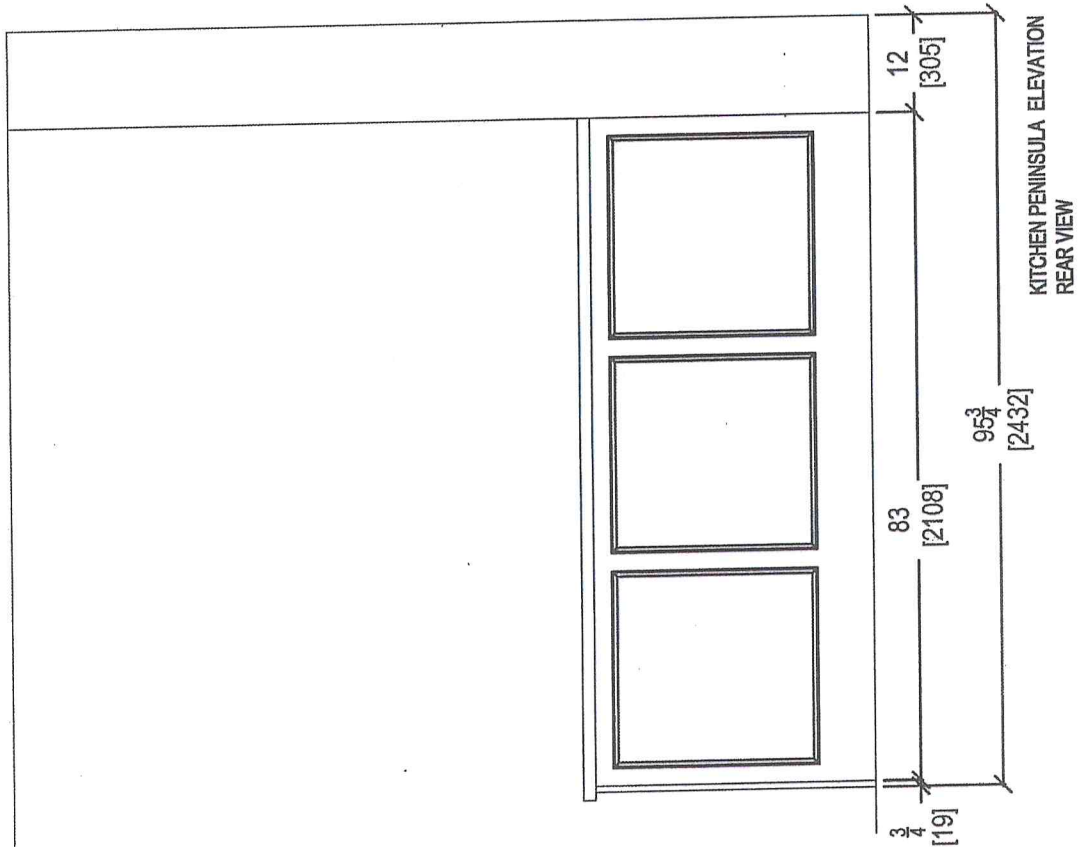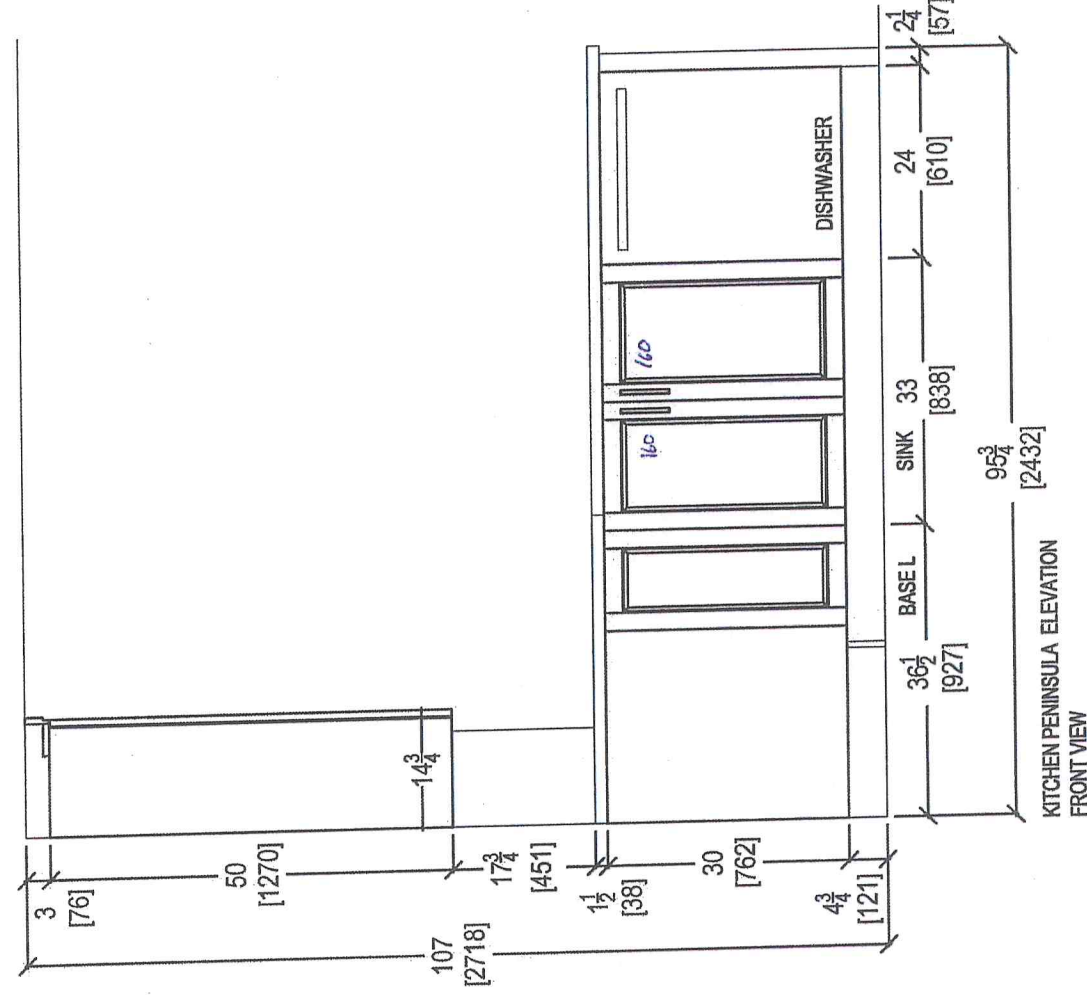


80 SANTE DRIVE, VAUGHAN, ON L4K 3C4,
T: 416.746.1811 F: 905.761.5901



CLIENT: ROYAL PINE HOMES		JOB NAME: 708 HMP - INVENTORY	ROOM: KITCHEN	DRAWN BY: GT	COMMENTS:
SITE: HAMPTON PLACE	DOOR STYLE: —	DOOR HANDLE: —	SCALE: 1/2" = 1' - 0"		
PHONE: —	FINISH: —	DRW HANDLE: —	DATE: SEPT 4, 2019		
EMAIL: —	SPECIES: —	TOP: —	PAGE:		

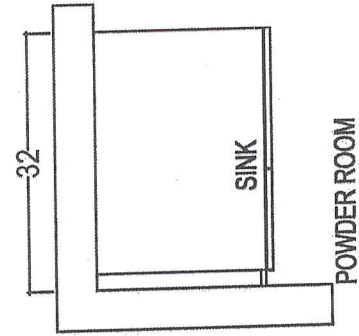

POWDER ROOM

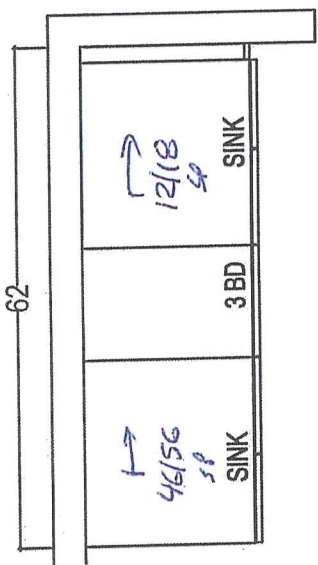

MASTER ENSUITE

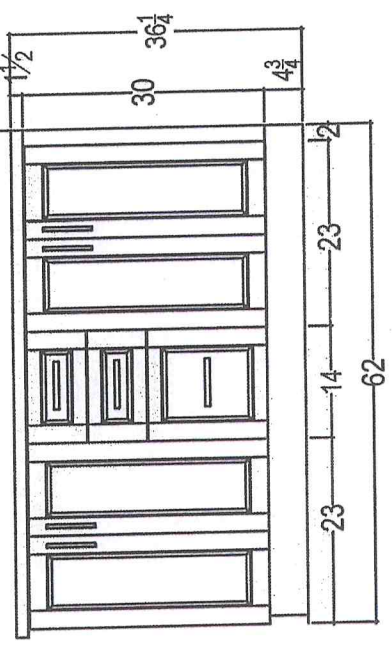
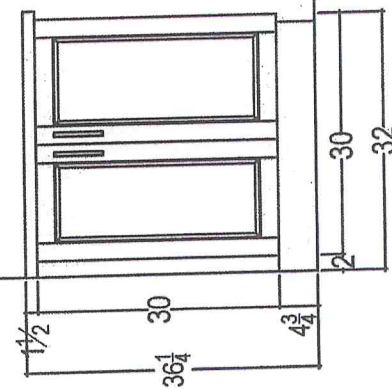


your kitchen, your taste.
80 SANTE DRIVE, VAUGHAN, ON L4K 3C4,
T: 416.746.1811 F: 905.761.5901



CLIENT: ROYAL PINE HOMES SITE: HAMPTON PLACE PHONE: — EMAIL: —	JOB NAME: UNIT 708 HMP - INVENTORY	ROOM:	VANITIES	DRAWN BY: GT	COMMENTS: PLEASE NOTE ALL DIMENSIONS ARE NOT FINAL AND ARE SUBJECT TO CHANGE UPON FINAL SITE MEASURE
	DOOR STYLE: —	DOOR HANDLE: —	SCALE: 1/2" = 1' - 0"		
	FINISH: —	DRW HANDLE: —	DATE: SEPT 4, 2019		
	SPECIES: —	TOP: —	PAGE:		

Suite 708



Hampton

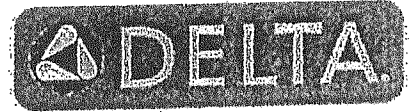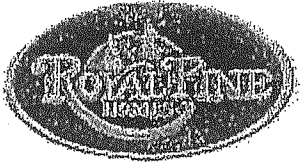

UPGRADE OPTION 2
PACKAGE

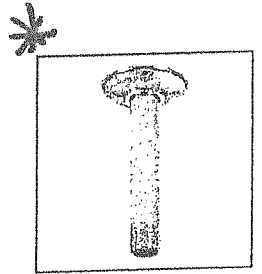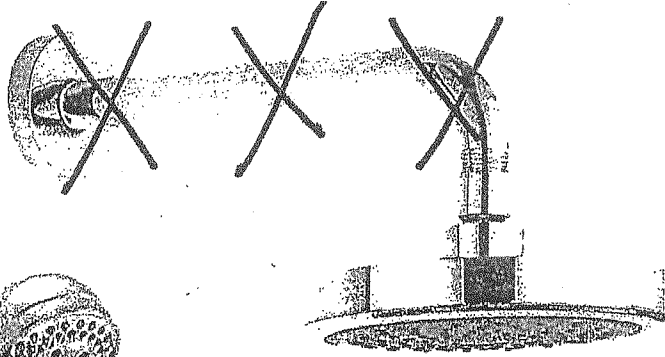

FROM CEILING

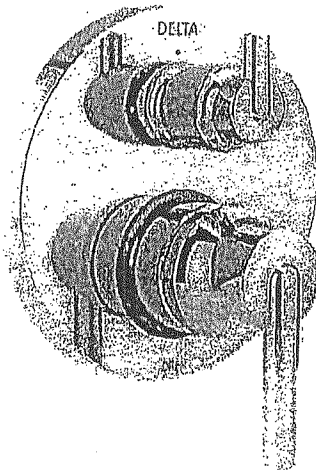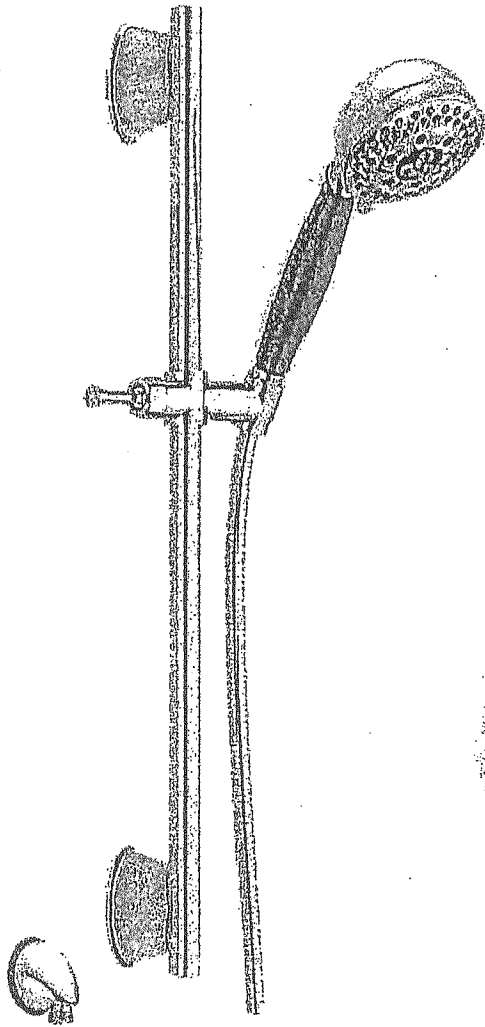

Delta Contemporary Round 14 Series Pressure Balance Kit
Integrated Diverter Valve
Includes both ceiling mount & wall mount shower arm

Model DF-KIT18

Centon Sales Corp 400 Matheson Blvd. Unit # 30 Mississauga Ont L4Z 1N8 Tel: 905-629-7072 Fax: 905-629-2131


WRB322DMBM

Upgrade Suite 708 Package I

Whirlpool™

33-inches wide Bottom-Freezer Refrigerator with
SpillGuard™ Glass Shelves - 22 cu. ft

<http://www.whirlpool.com>

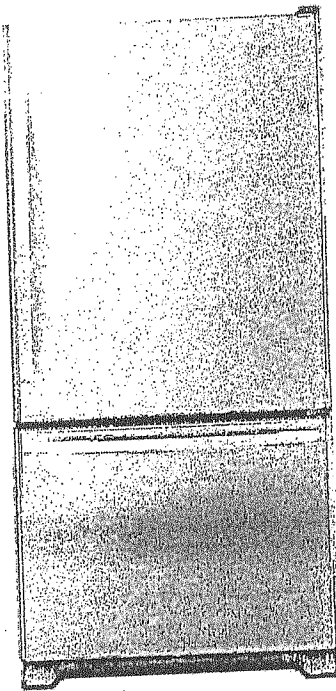

Key Features:

- SpillGuard™ Glass Shelves
- Adaptive Defrost / *Factory Installed Icemaker*
- FreshFlow™ Produce Preserver
- LED Interior Lighting
- ENERGY STAR® Qualified

Product Dimensions:

Height: 70
Width: 32 5/8
Depth: 33 3/8

Electrical Requirements:

15

Additional Information:

[Use And Care Guide](#)

[Dimension Guide](#)

[Energy Guide](#)

[Warranty Certificate](#)

INVESTED
IN
AMERICA



©Registered trademark/TM Trademark of Whirlpool, U.S.A. © 2016 Whirlpool Corporation. All Rights Reserved.
All other trademarks are owned by their respective companies.
Because Whirlpool Corporation policy includes a continuous commitment to improve our products, we reserve the right to change materials and specifications without notice. We also reserve the right to discontinue or transition products without notice.
Manufacturer's Suggested Retail Price (MSRP) and Minimum Advertised Price (MAP) provided for reference purposes only. Dealer alone determines advertised and retail prices.
Created On: Tuesday, March 14, 2017 11:30:08


Upgrade Package I

WEE745H0FS

Whirlpool®

6.4 Cu. Ft. Slide-In Electric Range with True Convection

<http://www.whirlpool.com>

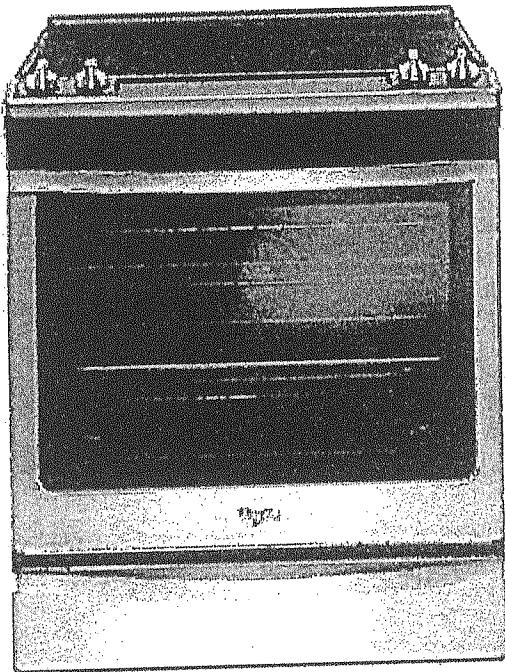

Key Features:

- Frozen Bake™ Technology
- True Convection Cooking
- FlexHeat™ Triple Radiant Element
- Convection Conversion
- AquaLift® Self-Cleaning Technology
- Temperature Sensor
- Rapid Preheat
- 6.4 Cu. Ft. Capacity
- Easy-Wipe Ceramic Glass Cooktop
- Large Oven Window
- Max Capacity Rack
- Hidden Bake Element

Product Dimensions:

Height: 36

Width: 29 7/8

Additional Information:

[Use And Care Guide](#)

[Dimension Guide](#)

[Installation Guide](#)

[Warranty Certificate](#)

INVESTED
IN
AMERICA



©Registered trademark/TM Trademark of Whirlpool, U.S.A. © 2016 Whirlpool Corporation. All Rights Reserved.
All other trademarks are owned by their respective companies.
Because Whirlpool Corporation policy includes a continuous commitment to improve our products, we reserve the right to change materials and specifications without notice. We also reserve the right to discontinue or transition products without notice.
Manufacturer's Suggested Retail Price (MSRP) and Minimum Advertised Price (MAP) provided for reference purposes only. Dealer alone determines advertised and retail prices.
Created On: Friday, January 27, 2017 19:46:47

Upgrade Package 1

WDTA50SAHZ

Contemporary Design. Stainless Steel Tub
Dishwasher with TotalCoverage Spray Arm

Whirlpool®

<http://www.whirlpool.com>

Key Features:


- Sensor Cycle
- TotalCoverage Spray Arm
- 1-Hour Wash Cycle
- Tap Touch Controls

Product Dimensions:

Height: 34 1/2
Width: 23 7/8
Depth: 24 1/2

Additional Information:

[Use And Care](#)
[Dimension Guide](#)
[Installation Guide](#)
[Energy Guide](#)
[Warranty](#)

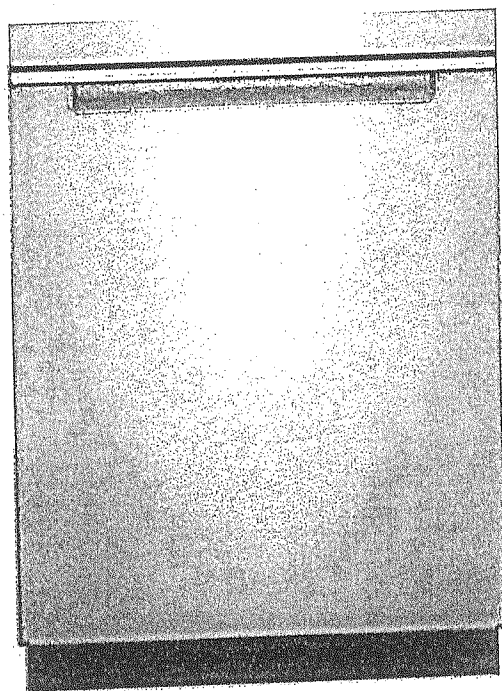

Available in:

● Black

Fingerprint Resistant Sunset Bronze

Fingerprint Resistant Black Stainless

○ White

Fingerprint Resistant Stainless Steel

INVESTED
IN
AMERICA



©Registered trademark/TM Trademark of Whirlpool, U.S.A. © 2016 Whirlpool Corporation. All Rights Reserved. All other trademarks are owned by their respective companies.

Because Whirlpool Corporation policy includes a continuous commitment to improve our products, we reserve the right to change materials and specifications without notice. We also reserve the right to discontinue or transition products without notice.

Manufacturer's Suggested Retail Price (MSRP) and Minimum Advertised Price (MAP) provided for reference purposes only. Dealer alone determines advertised and retail prices.


Upgrade Package I

WFW75HEFW



4.5 cu. ft. Front Load Washer with Precision
Dispense

<http://www.whirlpool.com>

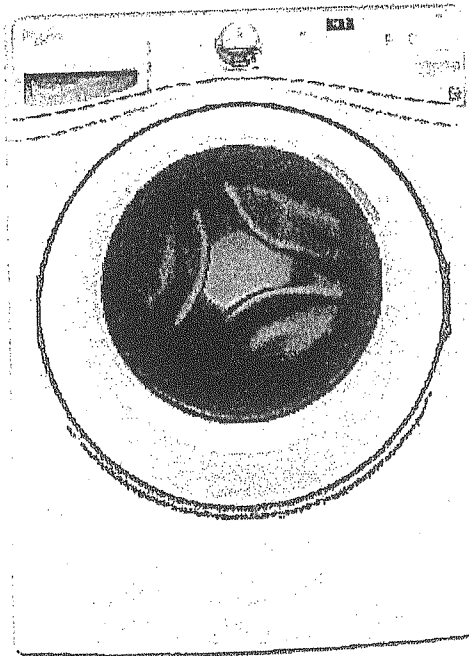

Key Features:

- Precision Dispense
- Adaptive Wash Technology
- Smooth Wave Stainless Steel Wash Basket
- 4.5 cu. ft. Capacity
- ENERGY STAR® Qualified

Product Dimensions:

Height: 39 3/4

Width: 27

Depth: 33 5/16

Electrical Requirements:

15 or 20. 120 V.

Additional Information:

[Use And Care Guide](#)

[Dimension Guide](#)

[Installation Guide](#)

[Energy Guide](#)

[Warranty Certificate](#)

INVESTED
IN
AMERICA



®Registered trademark/TM Trademark of Whirlpool, U.S.A. ©2013 Whirlpool Corporation All Rights Reserved.
All other trademarks are owned by their respective companies.
Because Whirlpool Corporation policy includes a continuous commitment to improve our products, we reserve the right to change materials and specifications without notice. We also reserve the right to discontinue or transition products without notice.
Manufacturer's Suggested Retail Price (MSRP) and Minimum Advertised Price (MAP) provided for reference purposes only. Dealer alone determines advertised and retail prices.
Created On: Wednesday, March 23, 2016 11:51:00

Upgrade Package 1


YWED75HEFW

8.5 cu. ft. Duet® High Efficiency Front Load Electric
Dryer with ENERGY STAR®

MSRP: \$0.00

Whirlpool®

<http://www.whirlpool.com>

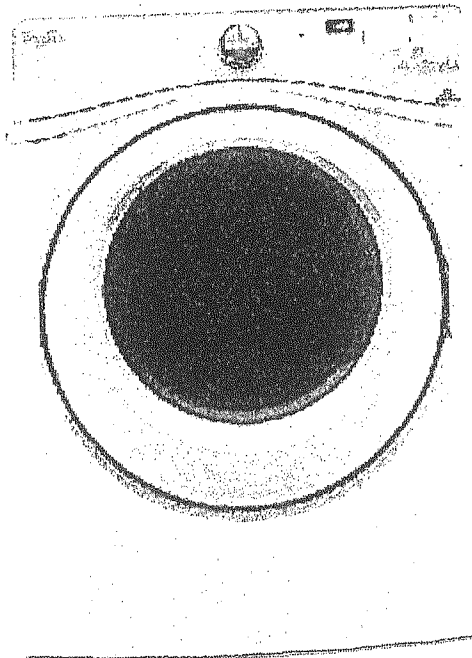

Key Features:

- Advanced Moisture Sensing System
- Quad Baffles
- Tap Touch Controls with Memory
- EcoBoost™ Option
- Wrinkle Shield™ Plus Option
- Undercounter Installation
- 7.4 Cu. Ft. Capacity
- ENERGY STAR® Qualified

Product Dimensions:

Height: 39

Width: 27

Depth: 31

Additional Information:

[Use And Care](#)

[Installation Guide](#)

[Warranty](#)

Available in:

☐ White

INVESTED
IN
AMERICA



®Registered trademark/TM Trademark of Whirlpool, U.S.A. © 2016 Whirlpool Corporation. All Rights Reserved. All other trademarks are owned by their respective companies.

Because Whirlpool Corporation policy includes a continuous commitment to improve our products, we reserve the right to change materials and specifications without notice. We also reserve the right to discontinue or transition products without notice.

Manufacturer's Suggested Retail Price (MSRP) and Minimum Advertised Price (MAP) provided for reference purposes only. Dealer alone determines advertised and retail prices.

Suite
708

Hoods From Collection Potenza Vulcano | Falmec


4/3/2018

U.S.A. (EN (/en_us/)) - Select Country (/en_us/country/)
Catalogues (/en_us/catalog/) Downloads (/en_us/downloads/) Reserved area (http://portal.falmec.com/) Contacts (/en_us/contacts/)
Search Q

falmec (/en_us/)
PRODUCTS COMPANY (/EN_US/COMPANY/) FALMEC WORLD (/EN_US/FALMEC_WORLD/)
NEWS & PRESS (/EN_US/NEWS/)

SHARE THIS PRODUCT

HOME (/EN_US/) > HOODS (/EN_US/TIPOLOGY/HOODS-1/) >
POTENZA (/EN_US/TIPOLOGY/HOODS-1/COLLECTION/POTENZA-15/) > VULCANO

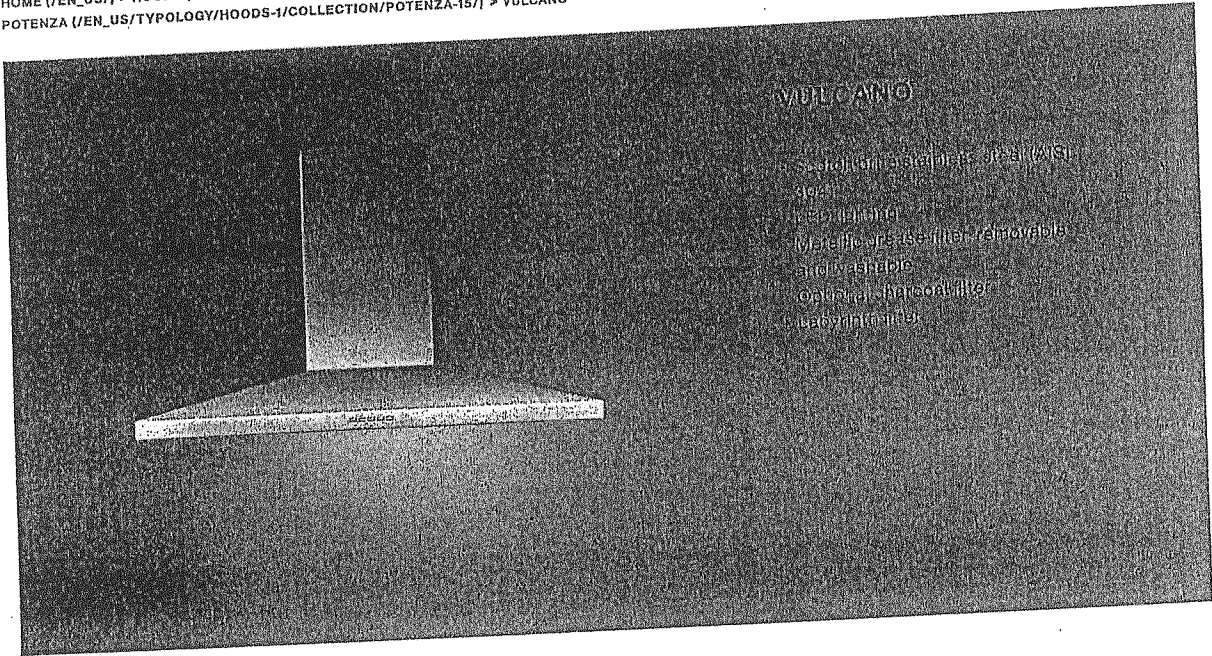

VARIANTS

FPVUL30W3SS / Vulcano Wall 30" (76 cm) 280 CFM
FPVUX36W6SS / VulcanoXL Wall 36" (90cm) 600 CFM
FPVUL24W3SS / Vulcano Wall 24" (60 cm) 280 CFM
FPVUX30W6SS / VulcanoXL Wall 30" (76 cm) 600 CFM

TECHNICAL FEATURES

Installation type
Wall
Dimensions
76 cm / 30 in
Features
Scotch brite stainless steel (AISI 304)
Electronic control
Metallic grease filter, removable and washable
Optional charcoal filter
Labyrinth filter
Finish
Scotch brite stainless steel (AISI 304)
Motor
450 m³/h / 280 cfm
Type of control
Electronic control
Speed settings
Lighting
Led 2x1,2 W - 3200 K

ACCESSOIRES

KACL.510#1
Extension H700 - Wall
KACL.512#1
Extension H960 - Wall
KACL.815
Protective cleaning cloths for stainless steel (box 10 pcs)
103050107
Square charcoal filter - Type 3

CONSUMPTION

Maximum consumption
150 W
Current
120V 60Hz
Frequency

PACKAGING

Gross weight
20 Kg
Net weight
15 Kg
Volumes
0,30 m³
Packaging size
Length: 995 mm
Height: 595 mm
Depth: 510 mm

COOKIE POLICY

We use cookies on "www.falmecnorthamerica.com". If you continue to use "www.falmecnorthamerica.com" you will be agreeing to the website General Terms and Conditions of Use, Privacy Policy and the use of cookies while using the website. To find out more about cookies and how to change your preferences please see our Cookie Policy (http://www.falmecnorthamerica.com/en_us/cookie/).

Overview

Features

Specs

Accessories

Where to Buy

Support

New Cyclonic Inverter Technology

Milk

Chicken

Fish

Meat

- Evolved Genius[®]

Cyclonic Inverter

Technology

- 1,200 W High Cooking Power
 - Genius Sensor Cooking with 14 Categories
 - 10-level Power Settings
 - 3-stage Cooking
 - Sensor Reheat
 - Cyclonic Inverter Technology
 - Full LED Lighting System

3

Unit 708

Our website uses cookies and similar tools to improve its performance and enhance your user experience. By continuing to use this website without changing your settings you consent to their use. To find out more about the cookies we use or how to change your settings, please see our cookies policy. [OK](#) [Learn more.](#)

FRAMGAIN

Search

[About Us](#) [Support](#) [Store](#) [Business](#) [Inquiries](#)

Panasonic

Countertop NN-S7655

Microwave Ovens > Countertop

Price: \$ 329.99

SHOP NOW

Suite 708

3

NN-ST765S Countertop - Panasonic Canada

1.6 cu. ft.
Oven capacity

1200 Watt
Cooking power

304 x 555 x 493 mm
Exterior dimensions (H x W x D)

SEE ALL SPECS


NN-TK722S
27" Trim kit for NN-ST765S

NN-TK732S
30" Trim kit for NN-ST765S

NN-TK714SS
24" Trim kit for NN-ST765S

Suite 708

2

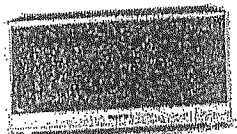

Microwave Ovens Countertop
Countertop NN-ST765S


MODEL & SIZE	Model Number	NN-ST765S
	Type	Family-size
	Installation	Countertop or built-in
	Oven Capacity	1.6 cu. ft.
	Cooking Power	1200W
	Turntable Diameter	380mm
PANASONIC TECHNOLOGY	Panasonic Inverter	Cyclonic Inverter
	Genius Sensor	Genius®
DESIGN	Color	Stainless Steel
	Control Panel	Touch pad
	Display Panel	New 4 Digit + Icon LCD / Green
STYLE	Door Window	Clear Black
	Door Release	Push Open
	Oven Interior	Paint White
PERFORMANCE	Multi-stage Cooking	3 stage
PROGRAMMABLE FEATURES	Sensor Cook	Yes
	Sensor Reheat	Yes
	Auto Cook/Reheat	Yes
	More / Less Control	Yes
	Inverter Turbo Defrost	Yes
	Keep Warm Button	Yes

Suite 708

NNST 7655-

Trim Kit
NNTK714SS

2. Installation Diagram
2. Schéma d'installation
2. Diagrama de instalación

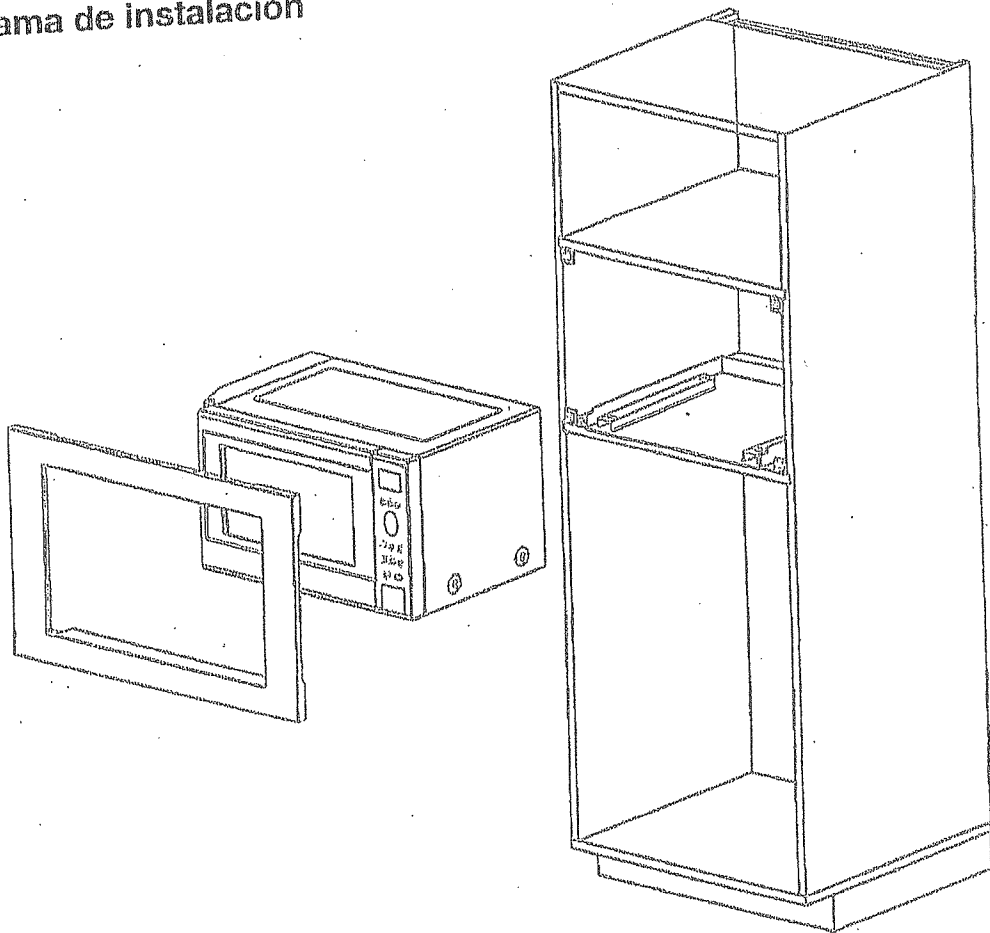

Trim Kit Dimensions	
Width	598 mm (23 1/2")
Height	410 mm (16 1/8")
Depth (Thickness)	20 mm (3/4")

Dimensions du nécessaire d'encastrement	
Largeur	598 mm (23 1/2 po)
Hauteur	410 mm (16 1/8 po)
Profondeur (épaisseur)	20 mm (3/4 po)

Dimensiones del juego de acabados	
Ancho	23 1/2" (598 mm)
Altura	16 1/8" (410 mm)
Profundidad (grosor)	3/4" (20 mm)

Suite ~~708~~ 708

CALI®

4.8Lpf / 1.28Gpf 1PC 16⁷/₈" HIGH ELONGATED

- ☐ 4710BOV Lined Tank
- ☐ 4710BOVU Unlined Tank

Product Specs:

- High efficiency toilet
- 4.8Lpf/1.28Gpf
- Elongated bowl with concealed skirted trapway
- Vitreous china
- 16⁷/₈" Plus Height bowl
- Soft white tank lever
- 12" (305mm) Rough-in
- 2" Fully glazed ball pass trapway
- 3" Flapper
- Siphon jet flush action
- Water surface (240mm x 170mm) 9¹/₂" x 6¹/₂"
- Decorative chrome and soft white side caps included
- Smooth close toilet seat included



Overall Dimensions:

392mm (W) x 725mm (D) x 760mm (H)
15¹/₂" (W) x 28¹/₂" (D) x 29³/₈" (H)

Compliance Certifications:

Meets or exceeds the following:


- IAPMO cUPC
- US EPA WaterSense
- ASME A 12.19.2 / CSA B45.1-2013
- ADA Guidelines & ANSI A117.1
- MaP Tested 1000g
- LEED Compliant

Shipping:

Cube 9.39
GW 92.50lbs

Notes:

This toilet is designed to rough-in at a minimum dimension of 305mm (12") from finished wall to C/L of outlet. Supply line not included with fixture and must be ordered separately.
Important: Dimensions of fixtures are nominal and may vary within the range of tolerances established by ASME standard A112.19.2. These measurements are subject to change or cancellation. No responsibility is assumed for use of superseded or voided pages.
Products are designed to comply ADA/ANSI A117.1 Standard. It shall be the responsibility of the installer to comply with the local disability codes and standards prior to installing the product.

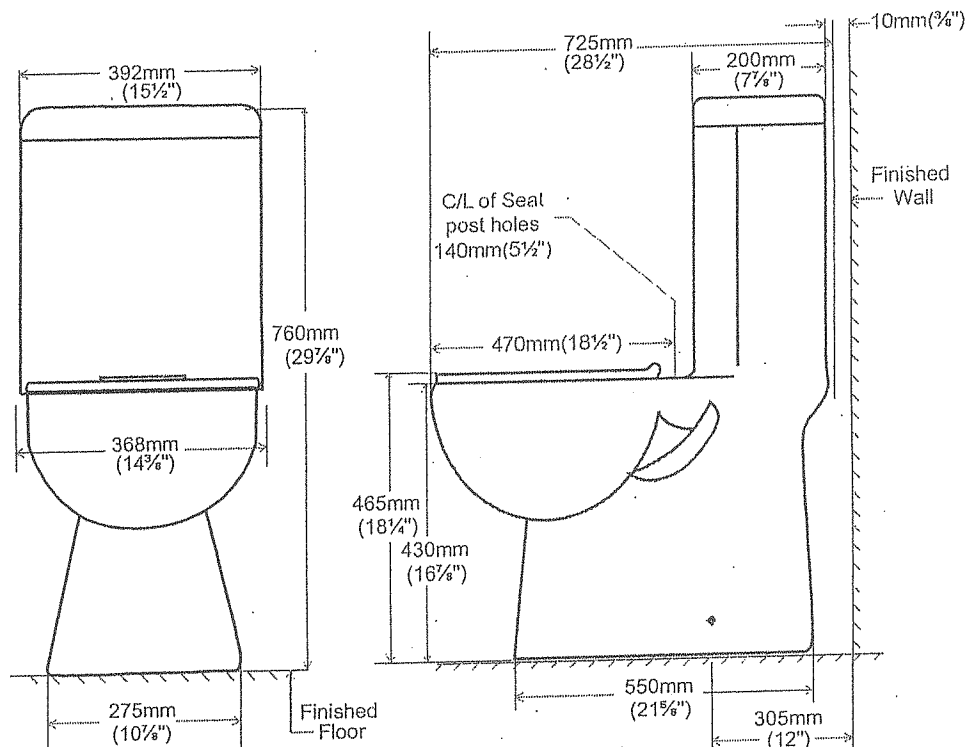

contrac®

5970 Chedworth Way, Unit A, Mississauga, ON, Canada L5R 3V5
www.contrac.ca

Revised: January 2016