



SITE COPY

CONSTRUCTION SUMMARY

Forestside Estates Inc.

PURCHASER: SANDEEP RAJKUMAR GUPTA

TEL:

LOT NUMBER	PHASE	HOUSE TYPE	CLOSING DATE	
334 BLOCK 4	6-III	Magnolia 2C1*	26-Apr-23	

Date Added: 01-Mar-22 Invoice Number: 7750

1 - APPLIANCE PACKAGE- Install the Standard Appliance Package. To be installed throughout the suite, where applicable (See Sketch) Note:
1 - KITCHEN & BATHROOMS - Purchaser has DECLINED All Upgrades offered during decor appointment at the decor centre for kitchen & bathroom cabinetry. Standard Kitchen Layout & Standard Bathroom Vanities to be installed as per standard plan. (See Sketch) Note:
1 - KITCHEN- PLUMBING - Kitchen Faucet STANDARD- DELTA Chrome Osler Pull Down Kitchen Faucet (Single Hole) - Model # 976 LF Note:
1 - KITCHEN- PLUMBING - Install the UPGRADED UNDERMOUNT sink in the kitchen- Install the BLANCO QUATRUS R15 U2- Model # 401519. To include cut and polish (See sketch) Note:
166 - MAIN FLOOR - TILES-Install UPGRADE 4 FLOOR TILES (12X24 Dream White)Throughout the main floor where applicable in lieu of the builder's standard floor tiles. To be installed straight/stacked/rectified. To include; Foyer, Laundry Room, Mech.Room, & Powder Note: (See Sketch)
1 - STAIRCASE VS FLOORING WOOD SPECIES DIFFERENCE: STAIRCASE - The purchaser was advised and therefore accepts and acknowledges that the wood species of the staircase and flooring chosen do not match. This difference may result in a stain colour variance. Note: The purchaser agrees that the vendor is to be exempt from any and all claims by the purchaser regarding this colour variance.
1 - STAIRCASE VS FLOORING STAINING DIFFERENCE: STAIRCASE - The purchaser was advised and therefore accepts and acknowledges that the stain of the staircase and flooring chosen do not match. This difference might result in an undesirable colour variance. Note: The purchaser agrees that the vendor is to be exempt from any and all claims by the purchaser regarding this colour variance.
1 - STAIRCASE - STAIN - STAIN STAIRCASE COMPLETE throughout where applicable from main to second floor. To be stained Mirage Red Oak Driftwood. To include handrail, treads, and posts. Note: Stringers and risers to remain painted white
1 - POWDER ROOM/ MASTER ENSUITE / MAIN BATH- Install the Standard 3" Splash throughout all bathroom vanity counter tops, where applicable. To include the Main Bath and the Master Ensuite Note:
1 - POWDER ROOM/ MASTER ENSUITE / MAIN BATH- Install the builders standard Plumbing Fixtures throughout all bathrooms, where applicable. To Include the Powder Room, Master Ensuite & Main Bath Note:
1 - MAIN BATH- FLOORING - Purchaser accepts & acknowledges that the floor tiles on the Main Bath will be installed stacked NOT brick pattern. Note:
1 - KITCHEN / MAIN BATH / MASTER ENSUITE/ POWDER ROOM - Stone slabs vary in size & all seams are visible & the fabricator reserves the right to position the seams as necessary. Note:
50 - MASTER ENSUITE- TILES-Install UPGRADE 4 FLOOR TILES (12X24 Dream White)Throughout the Master ensuite floor where applicable in lieu of the builder's standard floor tiles. To be installed straight/stacked/rectified. (See Sketch) Note: Builder's standard shower wall tiles to remain
40 - MAIN BATH- TILES-Install UPGRADE 4 FLOOR TILES (12X24 Dream White)Throughout the Main Bath floor where applicable in lieu of the builder's standard floor tiles. To be installed straight/stacked/rectified. (See Sketch) Note: To be installed with builder's standard shower wall tiles



* INTERIOR COLOUR SCHEME *

Building B

Purchaser	Decor Consultant	Model and Elevation	Telephone Res. / Bus	Project	Closing Date	Property
SANDEEP RAJKUMAR GUPTA	Denise Sue	Magnolia 2C1*	/	Forestside Estates Inc.	26/04/2023	334 BLOCK 4

Page 1 of 3

Flooring		Wall Tile				Plumbing
	Description	Main	Accent/Insert	Border / Listello	Pattern	
Master Ensuite	✓ 12x24 Dream White (UPGRADE)	✓ 8x10 Naturale Beige (STANDARD)	N/A	N/A	N/A	WHITE
Main Bathroom	✓ 12x24 Dream White (UPGRADE)	✓ 8x10 Naturale Beige (STANDARD)	N/A	N/A	N/A	WHITE
Powder Room	✓ 12x24 Dream White (UPGRADE)	N/A	N/A	N/A	N/A	WHITE
Kitchen	✓ 8" Highland Watson Natural Oak EE-H-292 (STD)	3x6 Biscuit Bone Glossy - Stacked (STD)	N/A	N/A	N/A	See Notes
Laundry	✓ 12x24 Dream White (UPGRADE)	N/A	N/A	N/A	N/A	N/A
Mechanical Room	✓ 12x24 Dream White (UPGRADE)	N/A	N/A	N/A	N/A	N/A
Storage	✓ 8" Highland Watson Natural Oak EE-H-292 (STD)	N/A	N/A	N/A	N/A	N/A
Foyer	✓ 12x24 Dream White (UPGRADE)	Railings and Stairs Railings ✓ (Std) Oval Red Oak - Mirage Dift Wood (UPG) Pickets N/A Posts ✓ (Std) 3 1/2" Oak Sq. W/ Cap-Dift Wood (Upg) Stringers Painted White (STD) Treads ✓ Red Oak Mirage Dift Wood (UPG) Risers ✓ Painted White (STD) Runner N/A Trim Baseboard & Casing ✓ STANDARD Front Door Glass ✓ N/A Interior Doors ✓ STANDARD Knobs STANDARD Hinges STANDARD Grip Set STANDARD				
Main Hall	8" Highland Watson Natural Oak EE-H-292 (STD)					
Living Room	✓ 8" Highland Watson Natural Oak EE-H-292 (STD)					
Dining Room	✓ 8" Highland Watson Natural Oak EE-H-292 (STD)					
2nd Floor Hall	✓ 8" Highland Watson Natural Oak EE-H-292 (STD)	Cornice Moulding / Medallion Foyer N/A Living Room N/A Dining Room N/A Family Room N/A Main Hall N/A Kitchen N/A 2nd Floor Hall N/A				
Den	✓ 8" Highland Watson Natural Oak EE-H-292 (STD)					
Master Bedroom	✓ Opening Night 4002-01 (STANDARD)					
Bedroom 2	✓ Opening Night 4002-01 (STANDARD)					
Notes KITCHEN- PLUMBING - Kitchen Faucet STANDARD- DELTA Chrome Osler Pull Down Kitchen Faucet (Single Hole) - Model # 976 LF KITCHEN- PLUMBING - Install the UPGRADED UNDERMOUNT sink in the kitchen- Install the BLANCO QUATRUS R15 U2- Model # 401519.						


Page 1 of 3

DocuSigned by:

Sandeep Gupta

Page 1 of 3

Consultant: 
Denise Sue

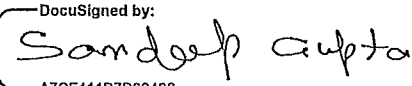Purchaser: 
SANDEEP RAJKUMAR GUPTA

Vendor: 
Forestside Estates Inc.
Printed Feb 23, 2022 3:56 pm

BUILDING B

	Interior Paint	Cabinet	Countertop	Counter Edge	Handle / Knob
Master Ensuite	DISTANT GREY (STANDARD)	CAT.1 QT1022 Chiostro (SM) LP LAMINATE (STANDARD)	Emmerstone Vanilla White (STD)	"A" (STANDARD)	DH00010(Std)
Main Bathroom	DISTANT GREY (STANDARD)	CAT.1 QT1022 Chiostro (SM) LP LAMINATE (STANDARD)	Emmerstone Vanilla White (STD)	"A" (STANDARD)	DH00010(Std)
Powder Room	DISTANT GREY (STANDARD)	CAT.1 QT1022 Chiostro (SM) LP LAMINATE (STANDARD)	Emmerstone Vanilla White (STD)	"A" (STANDARD)	DH00010(Std)
Kitchen	DISTANT GREY (STANDARD)	CAT.1 QT1022 Chiostro (SM) LP LAMINATE (STANDARD)	Emmerstone Vanilla White (STD)	"A" (STANDARD)	DH00010(Std)
Laundry	DISTANT GREY (STANDARD)	N/A	N/A	N/A	N/A
Mechanical Room	DISTANT GREY (STANDARD)	N/A	N/A	N/A	N/A
Storage Room	DISTANT GREY (STANDARD)	N/A	N/A	N/A	N/A
Foyer	DISTANT GREY (STANDARD)	N/A	N/A	N/A	N/A
Living Room	DISTANT GREY (STANDARD)				
Dining Room	DISTANT GREY (STANDARD)				
2nd Floor Hall	DISTANT GREY (STANDARD)				
Master Bedroom	DISTANT GREY (STANDARD)				
Bedroom 2	DISTANT GREY (STANDARD)				

Appliance Opening/Dimension

Fridge Size STANDARD Range STANDARD
Built-Ins None Microwave O.T.R Micro (STD)
Hood Fan O.T.R Micro (STD) Exhaust Opening 6" 8"
Dishwasher Cabinet Std 24in Opening

Fireplace

Fireplace	N/A	Fireplace	N/A
Location Flooring	N/A	Location Flooring	N/A
Style	N/A	Style	N/A
Finish	N/A	Finish	N/A
Marble	N/A	Marble	N/A
Hearth	N/A	Hearth	N/A

Notes

*STANDARD KITCHEN APPLIANCE

Decor Consultant: [Signature] Purchaser: Sandeep Gupta A7GF44187B83496... Vendor: [Signature]



80 Sante Drive, Vaughan, ON L4K 3C4
T 416.746.1811 F 905.761.5901
www.QTK.ca info@qtk.ca


CLIENT: ROYAL PINE HOMES	JOB NAME: 2C1	ROOM: KITCHEN + VANITY	DRAWN BY: VGP
SITE: FOREST SIDE	DOOR STYLE: —	DOOR HANDLE: —	SCALE: 1/2" = 1'-0"
PHONE: —	FINISH: —	DRW HANDLE: —	DATE: 05 th Oct 2021
EMAIL: —	SPECIES: —	TOP: —	PAGE:

Building B Suite 334 Bldg 4


COMMENTS: Customer Agrees and Accepts the following conditions: 1. The Drawing is a representation only and the installed cabinetry may vary slightly in product size, measurements, handle appearance and location and other details. Although Quality Tops & Kitchens Ltd. (QTK) does it's best to manufacture exactly what is shown here outside factors may prevent that and some variance is to be expected and accepted by the customer. 2. These drawings represent the intellectual property of QTK and as such the customer understands and accepts that all deposits given by the customer to QTK are non-refundable after QTK has supplied drawings (either physically or electronically) to the customer. If the customer decides to cancel the order after QTK has submitted drawings to the customer, the deposit will then be considered a design fee and no money will be returned to the customer.

KITCHEN PLAN

2C1 : 08 nos.

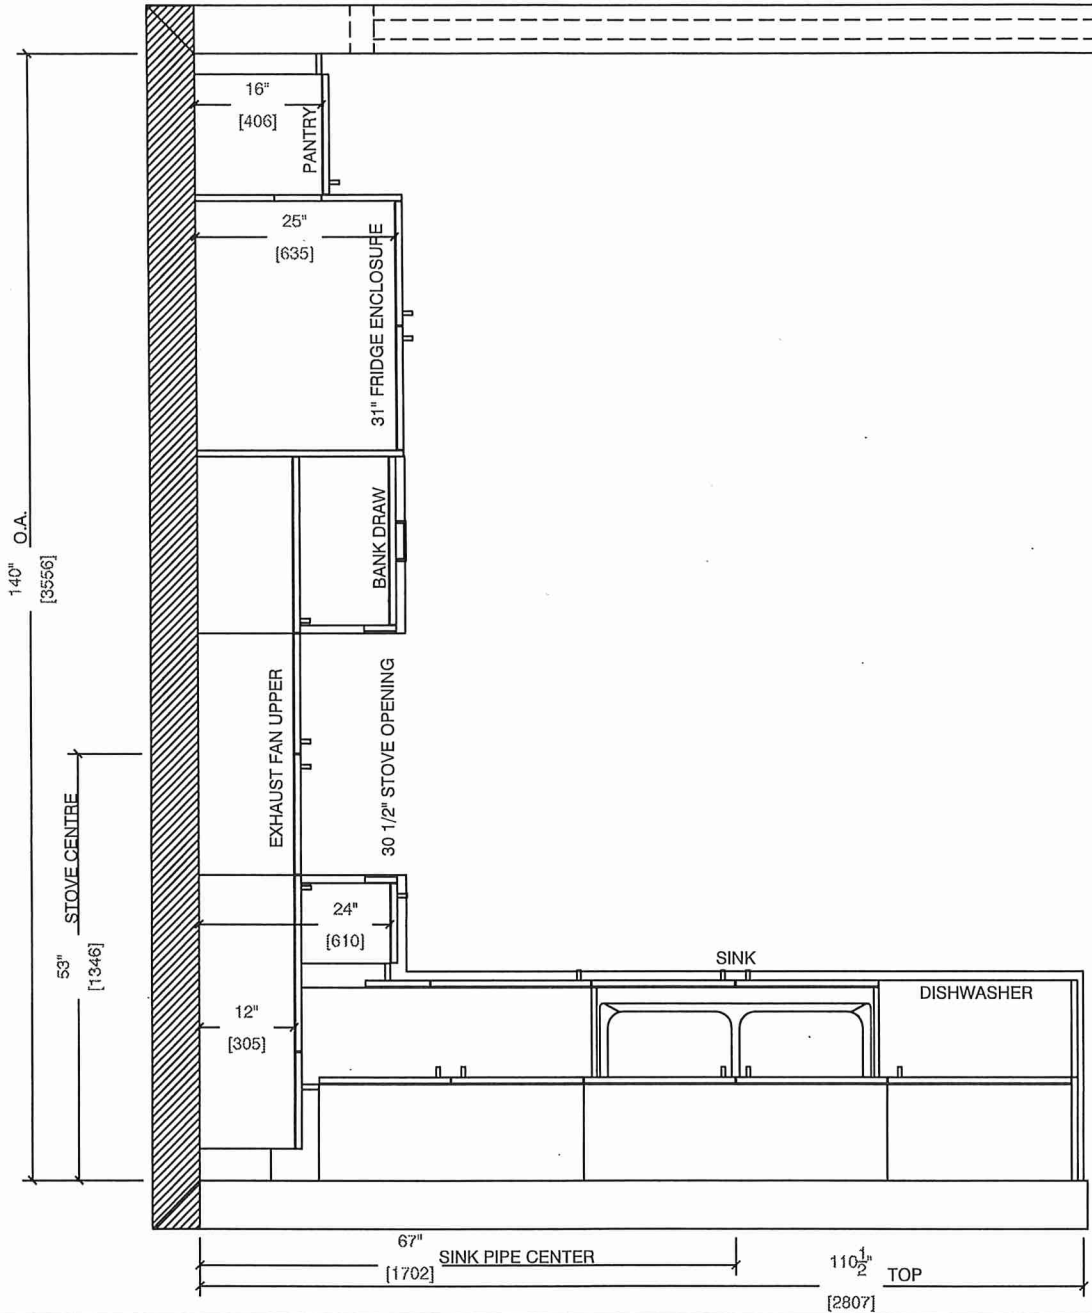


POWDER ROOM

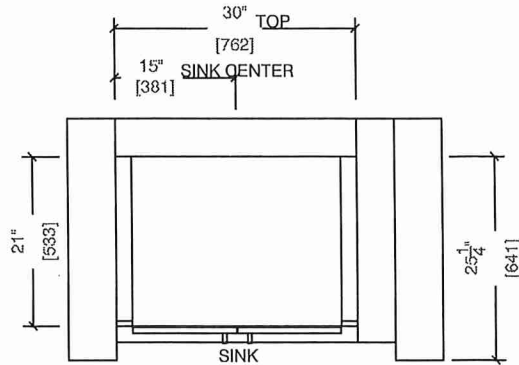

3rd Floor BATH

2C1 : 08 nos.

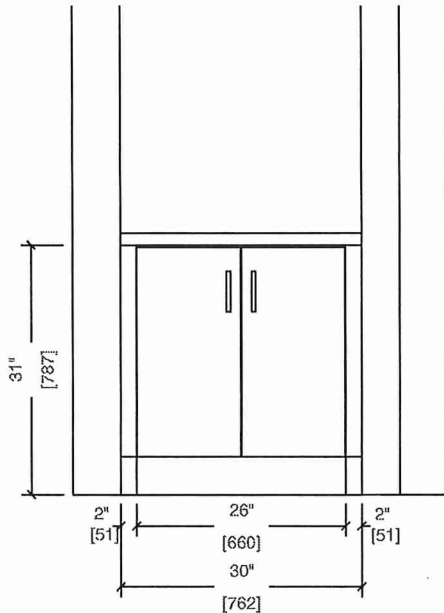




80 Sante Drive, Vaughan, ON L4K 3C4
T 416.746.1811 F 905.761.5901
www.QTK.ca info@qtk.ca

CLIENT: ROYAL PINE HOMES	JOB NAME: 2C1	ROOM: KITCHEN + VANITY	DRAWN BY: VGP
SITE: FOREST SIDE	DOOR STYLE: —	DOOR HANDLE: —	SCALE: 1/2" = 1'-0"
PHONE: —	FINISH: —	DRW HANDLE: —	DATE: 05 th Oct 2021
EMAIL: —	SPECIES: —	TOP: —	PAGE:


Building B Suite 334 Bx4

COMMENTS: Customer Agrees and Accepts the following conditions: 1. The Drawing is a representation only and the installed cabinetry may vary slightly in product size, measurements, handle appearance and location and other details. Although Quality Tops & Kitchens Ltd. (QTK) does it's best to manufacture exactly what is shown here outside factors may prevent that and some variance is to be expected and accepted by the customer. 2. These drawings represent the intellectual property of QTK and as such the customer understands and accepts that all deposits given by the customer to QTK are non-refundable after QTK has supplied drawings (either physically or electronically) to the customer. If the customer decides to cancel the order after QTK has submitted drawings to the customer, the deposit will then be considered a design fee and no money will be returned to the customer.


STOVE WALL ELEVATION

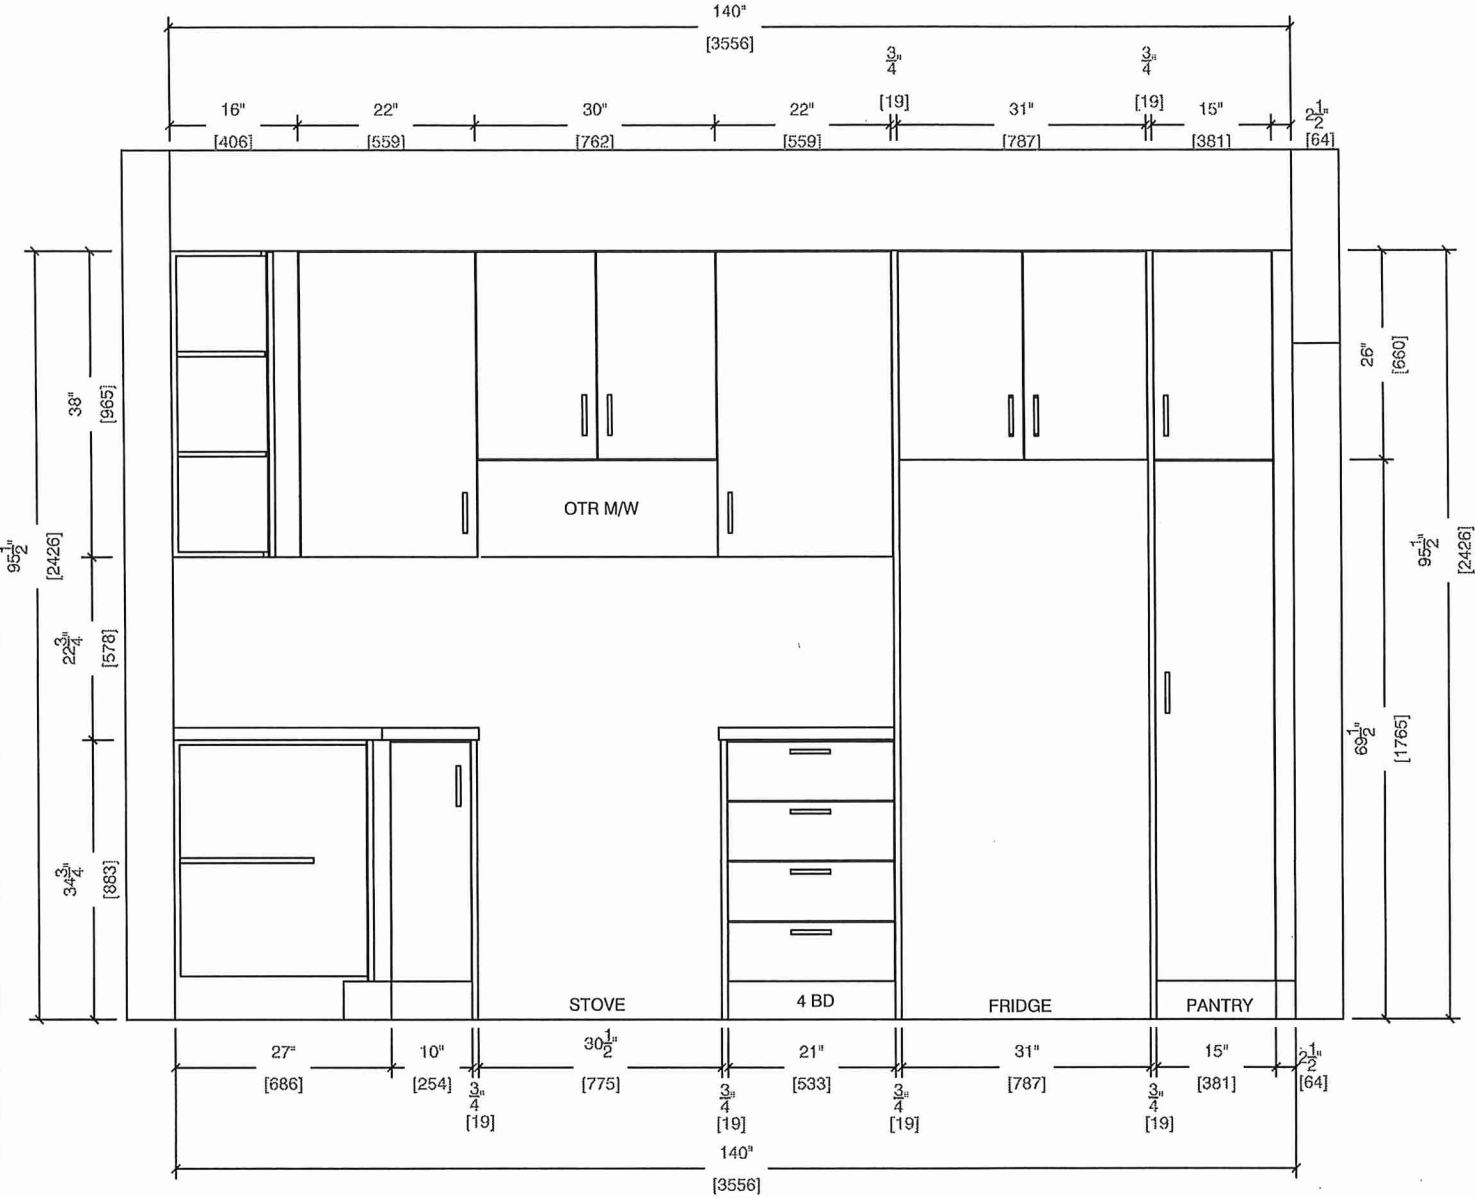

MAIN BATH

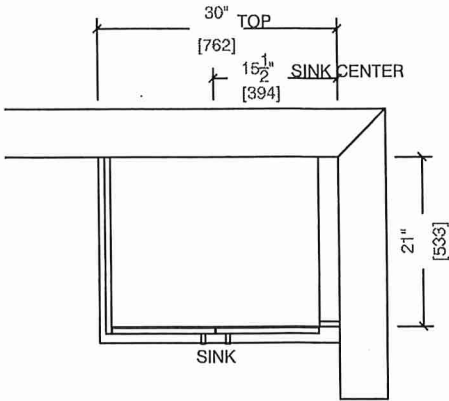

4th Floor BATH

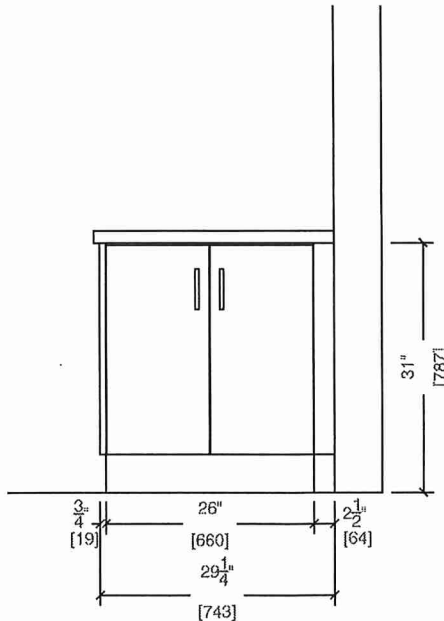




80 Sante Drive, Vaughan, ON L4K 3C4
T 416.746.1811 F 905.761.5901
www.QTK.ca info@qtk.ca

CLIENT: ROYAL PINE HOMES	JOB NAME: 2C1	ROOM: KITCHEN + VANITY	DRAWN BY: VGP
SITE: FOREST SIDE	DOOR STYLE: —	DOOR HANDLE: —	SCALE: 1/2" = 1'-0"
PHONE: —	FINISH: —	DRW HANDLE: —	DATE: 05 th Oct 2021
EMAIL: —	SPECIES: —	TOP: —	PAGE:



Building B Suite 334 BLK 4

COMMENTS: Customer Agrees and Accepts the following conditions: 1. The Drawing is a representation only and the installed cabinetry may vary slightly in product size, measurements, handle appearance and location and other details. Although Quality Tops & Kitchens Ltd. (QTK) does it's best to manufacture exactly what is shown here outside factors may prevent that and some variance is to be expected and accepted by the customer. 2. These drawings represent the intellectual property of QTK and as such the customer understands and accepts that all deposits given by the customer to QTK are non-refundable after QTK has supplied drawings (either physically or electronically) to the customer. If the customer decides to cancel the order after QTK has submitted drawings to the customer, the deposit will then be considered a design fee and no money will be returned to the customer.

SINK WALL ELEVATION

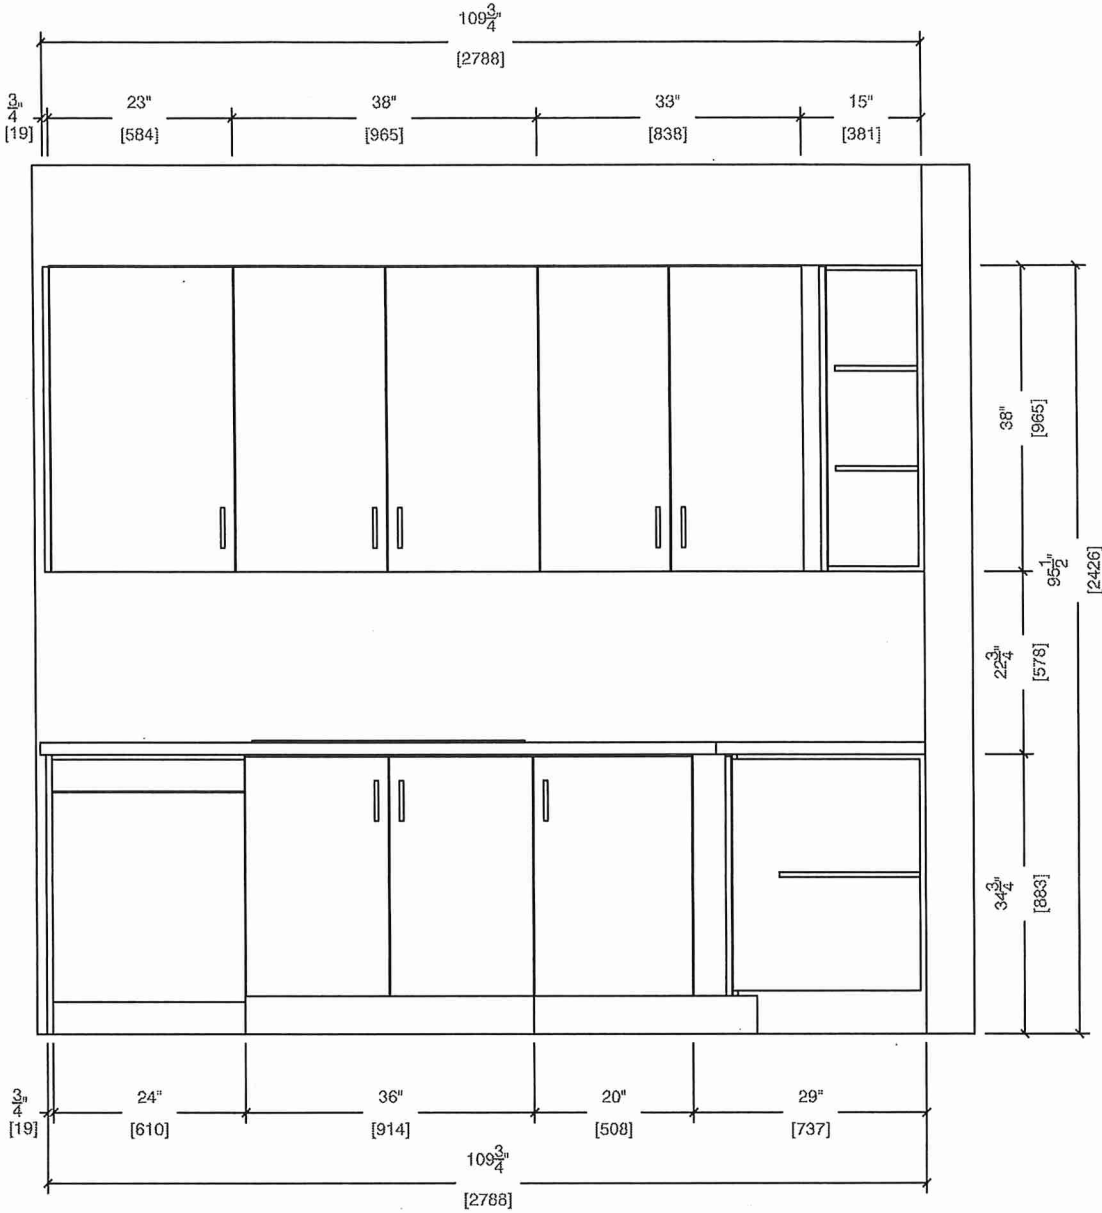

MASTER ENSUITE. 4th Floor ENSUITE

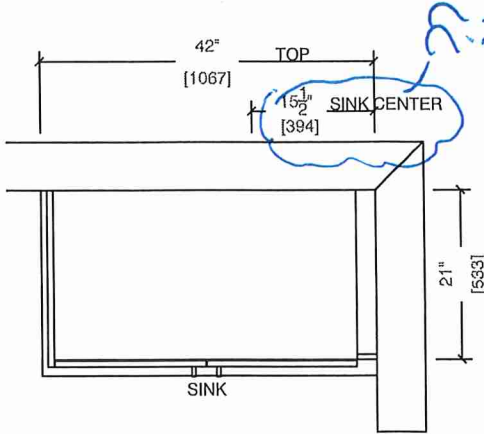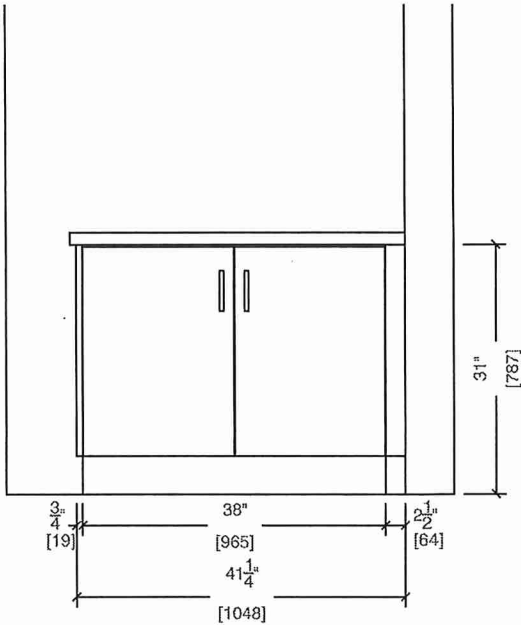



80 Sante Drive, Vaughan, ON L4K 3C4
T 416.746.1811 F 905.761.5901
www.QTK.ca info@qtk.ca


your kitchen. your life.

CLIENT: ROYAL PINE HOMES	JOB NAME: 2C1	ROOM: KITCHEN	DRAWN BY: VGP
SITE: FOREST SIDE	DOOR STYLE: —	DOOR HANDLE: —	SCALE: 1/2" = 1'-0"
PHONE: —	FINISH: —	DRW HANDLE: —	DATE: 05 th Oct 2021
EMAIL: —	SPECIES: —	TOP: —	PAGE:

COMMENTS:

Building B Suite 334 Bx4

Customer Agrees and Accepts the following conditions: 1. The Drawing is a representation only and the installed cabinetry may vary slightly in product size, measurements, handle appearance and location and other details. Although Quality Tops & Kitchens Ltd. (QTK) does it's best to manufacture exactly what is shown here outside factors may prevent that and some variance is to be expected and accepted by the customer. 2. These drawings represent the intellectual property of QTK and as such the customer understands and accepts that all deposits given by the customer to QTK are non-refundable after QTK has supplied drawings (either physically or electronically) to the customer. If the customer decides to cancel the order after QTK has submitted drawings to the customer, the deposit will then be considered a design fee and no money will be returned to the customer.

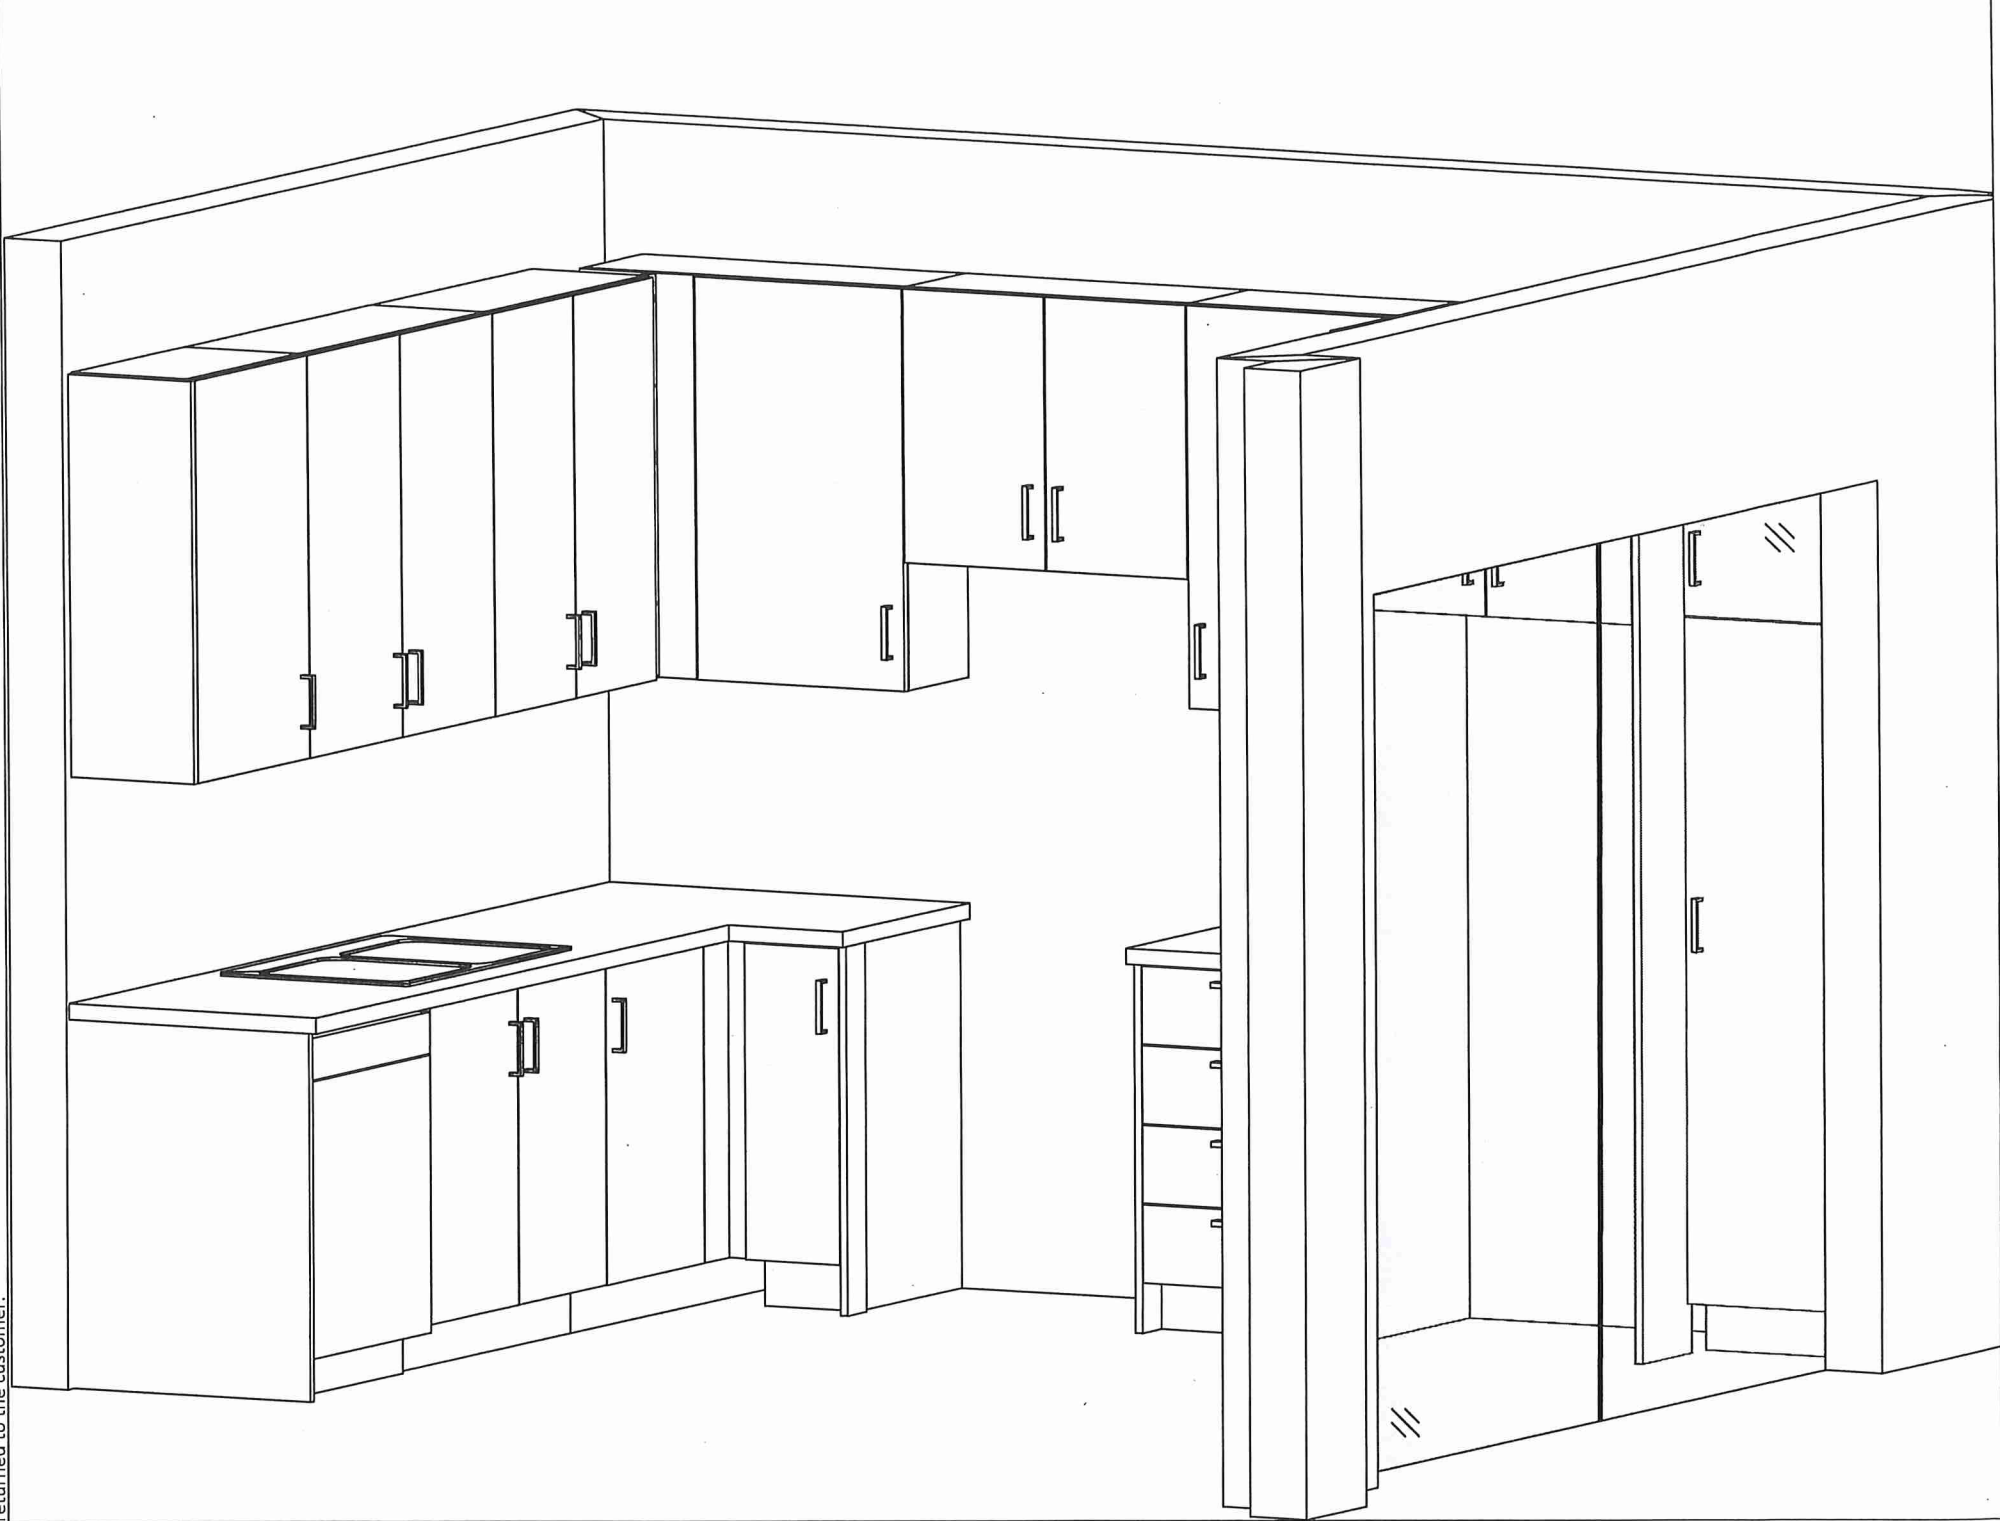

BUILDING B SUITE 334 BLK 4

BLANCO



QUATRUS R15 U 2

Stainless steel brushed finish

Sink Specifications

Colour	SKU
brushed finish	401519

Design and planning tips


- Min cabinet size: 36 in (915 mm)
- Bowl Depth: 9 in (230.0 mm)

Specifications:

Sink template, Mounting clips, Installation instructions, 3 ½" (90 mm) stainless steel strainers

Depending on cabinet construction, a different cabinet size may be required. Consult the cabinet manufacturer.

Codes/Standards: ASME A112.19.3-2017/ CSA B45.4-17

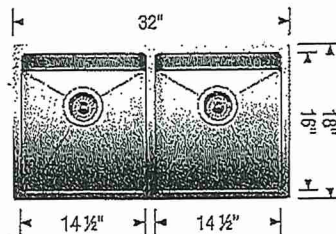

Install Standard Faucet.

Warranty

Limited lifetime warranty on all sinks and faucets. One-year warranty on all accessories and soap dispensers.

Code/Standards Compliance

BLANCO sinks and faucets are third-party tested and certified to CSA, cUPC, ANSI/ASME, IAPMO and NSF standards and listed by applicable certification bodies. For more information on individual product listings, contact our office or listing organization.



Need support? Learn more by watching our sink & faucet How-to videos:

<https://www.blanco.com/ca-en/support/how-to-videos/how-to-videos-for-sinks/>



BLANCO Canada Inc
100 Corporation Drive
Brampton ON L6S 6B5

Tel & Fax

Tel: 905-494-2400 Toll free: 1-877-425-2626

Fax: 905-494-2425 Toll free: 1-877-825-2626

While BLANCO strives to provide accurate information, all images and dimensions in this document are intended for reference only and are subject to change at any time without notice. This document is not intended for use as an installation guide. For technical installation details, refer to installation instructions provided with the product. BLANCO assumes no responsibility for the use of superseded or voided specifications.