

RECEIVED
NOV 22 1971



CONSTRUCTION SUMMARY

Forestside Estates Inc.

PURCHASERS: NOSA FRANK OSAWARU and UYIOSA TAIYE OSAWARU

TEL:

LOT NUMBER	PHASE	HOUSE TYPE	CLOSING DATE
111 BLOCK 1	6-III	BUILDING 'A' Hazel 1A	18-May-23

Date Added: 20-Dec-21 Invoice Number: 7650

1 - MASTER BEDROOM - FLOORING - Install LAMINATE FLOORING - 8" TORLEYS HIGHLAND ALDERSON OAK EEH-285 - To be installed throughout master bedroom, where applicable in lieu of broadloom (See Sketch)
Note:

1 - KITCHEN & BATHROOM - SEE QUALITY TOPS & KITCHENS FOR ALL KITCHEN & BATHROOM UPGRADES / LAYOUTS - UPGRADE PACKAGE #1 - (See Attached Paperwork)
Note:

1 - KITCHEN - COUNTERTOP - Install Builders Standard Stone Countertop - QUARSTONE QS 7944 COTTON KNIT with STANDARD " A " EDGE PROFILE - To be installed throughout kitchen, where applicable (does not include stone backsplash) (See Sketch)
Note:

1 - DISCLAIMER - STONE COUNTERTOP;
KITCHEN - Stone slabs vary in size & all seams are visible & the fabricator reserves the right to position the seams as necessary.
Note:

1 - KITCHEN - KITCHEN SINK - Install UPGRADE Undermount Sink - BLANCO QUATRUS U1 Undermount Sink - Model # 401273 (See Sketch)
Note:

1 - KITCHEN - KITCHEN FAUCET - Install Builders Standard Faucet - DELTA Osler Single Handle Pull-Down (Single Hole) Kitchen Faucet - Model # 976LF - Chrome
Note:

1 - APPLIANCES - Install STANDARD APPLIANCE PACKAGE - Throughout suite, where applicable (See Sketch)
Note:

1 - MAIN BATH - COUNTERTOP - Install Builders Standard Stone Countertop - QUARSTONE QS 7945 FROST with STANDARD " A " EDGE PROFILE - To be installed throughout main bath vanity, where applicable (Includes 3" Splash) (See Sketch)
Note:

1 - DISCLAIMER - STONE COUNTERTOP;
MAIN BATH - Stone slabs vary in size & all seams are visible & the fabricator reserves the right to position the seams as necessary.
Note:

1 - MAIN BATH - TUB/SHOWER ENCLOSURE - Install UPGRADE #1 - KAMELEON FULL SHOWER SLIDER - MODEL #134565 - To be installed at main bath tub/shower enclosure, where applicable (See Sketch)
Note:

1 - CLARIFICATION - FLOOR TILES;
MAIN BATH - Purchaser Accepts and Acknowledges the Standard Floor Tiles - 13x13 London Branco - Will be installed STRAIGHT/STACKED throughout Main Bath floor, where applicable (See Sketch)
Note:

1 - PURCHASER HAS ATTENDED A COLOR APPOINTMENT AT THE DECOR CENTRE AND HAS DECLINED ANY ADDITIONAL UPGRADES.Purchaser accepts and acknowledges that there will be no further changes/additions/deletions to be made upon signing on DECEMBER 15,2021
Note:

1 - PURCHASER AWARE AND ACCEPTS THAT ANY CHANGES MADE TO UPGRADES AFTER SIGNING THIS PURCHASERS EXTRA FORM ARE SUBJECT TO A MINIMUM ADMINISTRATION FEE OF \$1,000 PLUS A 10% HOLDBACK FEE.
Note:

This Document is Extremely Time Sensitive - Printed 27 Jan 22 at 15:00

* INTERIOR COLOUR SCHEME *

Purchasers	Decor Consultant	Model and Elevation	Telephone Res. / Bus	Project	Closing Date	Property
NOSA FRANK OSAWARU & UYIOSA TAIYE OSAWARU	Melissa Di Marino	Hazel 1A	/	Forestside Estates Inc.	18/05/2023	111 BLOCK 1

Page 1 of 3

	Flooring	Wall Tile	Plumbing			
	Description	Main	Accent/Insert	Border / Listello	Pattern	
Main Bathroom	✓ 13x13 LONDON BRANCO (STD)	8x10 NATURALE GRIGIO (STD)	N/A	N/A	NONE	WHITE
Mech.Room	✓ 13x13 LONDON BRANCO (STD)	N/A	N/A	N/A	NONE	N/A
Laundry Room	✓ 13x13 LONDON BRANCO (STD)	N/A	N/A	N/A	NONE	STD
Kitchen	✓ 8" Torleys Highland Alderson Oak EEH-285 (STD)	3x6 SUBWAY WHITE (Stacked) (STD)	N/A	N/A	NONE	See Notes
Foyer	✓ 8" Torleys Highland Alderson Oak EEH-285 (STD)					
Living Room	✓ 8" Torleys Highland Alderson Oak EEH-285 (STD)					
Dining Room	✓ 8" Torleys Highland Alderson Oak EEH-285 (STD)					
Master Bedroom	✓ 8" Torleys Highland Alderson Oak EEH-285 (UPG)					

Railings and Stairs

Railings

Pickets

Posts

Stringers

Treads

Risers

Runner

Landing - Upper

Landing - Lower

Ledge - Upper

Ledge - Lower

Trim

Baseboard & Casing

Front Door Glass

Interior Doors

Knobs

Hinges

Grip Set

Cornice Moulding / Medallion

Foyer

Living Room

Dining Room

Family Room

Main Hall

Kitchen


2nd Floor Hall


Notes


KITCHEN - KITCHEN FAUCET - Install Builders Standard Faucet - DELTA Osler Single Handle Pull-Down (Single Hole) Kitchen Faucet - Model # 976LF - Chrome

KITCHEN - KITCHEN SINK - Install Upgrade Undermount Sink - BLANCO Quatrus U 1 Model #401273

Page 1 of 3

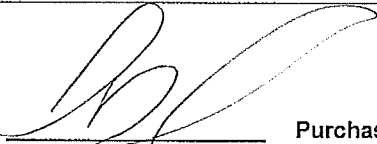Consultant: 
Melissa Di Marino

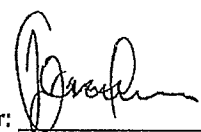Purchaser: 
NOSA FRANK OSAWARU

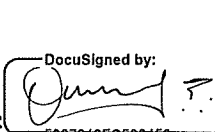Purchaser: 
UYIOSA TAIYE OSAWARU

Vendor: 
Forestside Estates Inc.
Printed Dec 15, 2021 10:29 am

* INTERIOR COLOUR SCHEME *

Purchasers	Decor Consultant	Model and Elevation	Telephone Res. / Bus	Project	Closing Date	Property
NOSA FRANK OSAWARU & UYIOSA TAIYE OSAWARU	Melissa Di Marino	Hazel 1A	/	Forestside Estates Inc.	18/05/2023	111 BLOCK 1

Page 2 of 3

	Interior Paint	Cabinet	Countertop	Counter Edge	Handle / Knob
	Description	Style			
Main Bathroom	STANDARD - DISTANT GRAY	CATEGORY 1 - QT 1022 - OLMO CARMA - LP LAMINATE (STD)	✓ Quarstone QS 7945 FROST (STD)	✓ A * EDGE (STD)	DH09160
Mech.Room	STANDARD - DISTANT GRAY	N/A	N/A	N/A	N/A
Laundry Room	STANDARD - DISTANT GRAY	N/A	N/A	N/A	N/A
Kitchen	STANDARD - DISTANT GRAY	CATEGORY 1 - QT 1022 - FROSTING - LP LAMINATE (STD)	✓ Quarstone QS 7944 Cotton Knit (STD)	✓ A * EDGE (STD)	DH09130
Foyer	STANDARD - DISTANT GRAY				
Living Room	STANDARD - DISTANT GRAY				
Dining Room	STANDARD - DISTANT GRAY				
Master Bedroom	STANDARD - DISTANT GRAY				

Appliance Opening/Dimension

Fridge Size Standard Range Standard

Built-Ins None Microwave O.T.R.MICRO - STANDARD

Hood Fan O.T.R.MICRO - STANDARD Exhaust Opening ☒ 6" ☐ 8"

Dishwasher Cabinet Std 24in Opening

Fireplace


Fireplace	N/A	Fireplace	N/A
Location Flooring	N/A	Location Flooring	N/A
Style	N/A	Style	N/A
Finish	N/A	Finish	N/A
Marble	N/A	Marble	N/A
Hearth	N/A	Hearth	N/A


Notes


***APPLIANCES - INSTALL STANDARD APPLIANCE PACKAGE THROUGHOUT SUITE WHERE APPLICABLE**

Page 2 of 3

Decor Consultant:  Melissa Di Marino

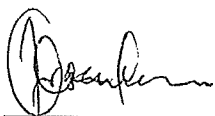Purchaser:  NOSA FRANK OSAWARU

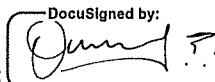Purchaser:  UYIOSA TAIYE OSAWARU

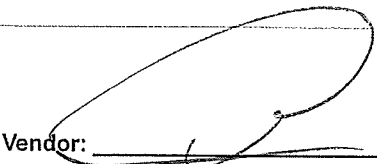Vendor:  Forestside Estates Inc.



Quality Tops & Kitchens Ltd.
80 Sante Drive, Vaughan, ON L4K 3C4
T 416.746.1811 F 905.761.5901
www.QTK.ca info@qtk.ca

PURCHASE AGREEMENT FORM

PURCHASER:	Suite III B/L		CONTRACTOR:	Forestside Estates Inc. PH6	
ADDRESS:	Building A		SITE:	1A, 1Aa UPGRADE PKG 1	
EMAIL:			MODEL TYPE:	1A, 1Aa	
PHONE #:			LOT #:	1A, 1Aa UPGRADE PKG 1	
PHONE #:			DATE:	Oct 12, 2021 Q8270	
The purchaser agrees to buy and Quality Tops & Kitchens Ltd. (QTK) agrees to sell and provide for the purchaser the following articles listed herein and with attached drawing in accordance to the terms and conditions described on the reverse of this agreement form.					
ROOM		DESCRIPTION			CATEGORY
KITCHEN		DOOR STYLE: QT 1022 NONE FINISH: SPECIES: DOOR HARDWARE: DRW HARDWARE: COUNTER TOP: Counter Top by Others			
ITEM #	QTY	DESCRIPTION			PRICE
UC-14WK	1	INCREASE DEPTH OF UPPER CABINET TO 13-3/4" DEEP (WHOLE KITCHEN) - 113 WHITE LP INTERIOR			
ULCC-14	1	UPPER L-SHAPE CORNER CABINET 26" x 26"- 13-3/4" DEEP			
					ROOM SUMMARY:
ROOM		DESCRIPTION			CATEGORY
MAIN VANITY		DOOR STYLE: QT 1022 NONE FINISH: SPECIES: DOOR HARDWARE: DRW HARDWARE: COUNTER TOP: Counter Top by Others			
ITEM #	QTY	DESCRIPTION			PRICE
CUST-1	1	RAISE VANITY HEIGHT TO 34 3/4" H AND BOTTOM DRAWER w/ PREMIUM WHITE FULL EXTENSION DRAWER SLIDES INCL. SOFT CLOSE MOTION			
					ROOM SUMMARY:

EXPECTED DELIVERY DATE	TBD	SUB-TOTAL:	
Customers please note all garbage bins, spice baskets, magic corner baskets and other accessories will only be delivered AFTER you move in the house. Please call us to request delivery of these items after you move in. Thank you. ALL CHANGES FINAL UPON SIGNING PLEASE READ ALL THE TERMS AND CONDITIONS ON THE ACCOMPANYING QTK TERMS & CONDITIONS DOCUMENT. BY SIGNING BELOW YOU AGREE TO RECEIVE THE ITEMS LISTED HEREIN AND PAY (ACCORDING TO QTK'S PAYMENT POLICY), AND HAVE READ AND UNDERSTOOD THE TERMS & CONDITIONS AS OUTLINED IN THE QTK TERMS & CONDITIONS DOCUMENT.		TOTAL:	
		HST	
		GRAND TOTAL:	
		DEPOSIT 1 DATE:	
DEPOSIT 2 DATE:		DEPOSIT 2:	
BALANCE TO BE PAID IN FULL BY DUE DATE:		CUSTOMER INITIAL(S):	


CUSTOMER SIGNATURE: N.O DATE: Dec. 15, 2021

DocuSigned by: [Signature] DATE: Dec. 15, 2021

CUSTOMER SIGNATURE: [Signature] DATE: Dec. 15, 2021

SALES REP NAME: Giovanna 5830913FC599459 QTK AUTHORIZED SIGNATURE: _____

Page 1 of 1

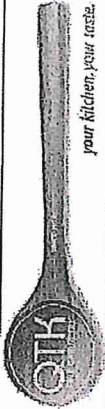

your kitchen, your taste.

80 Sante Drive, Vaughan, ON L4K 3C4
T 416.746.1811 F 905.761.5901
www.QTK.ca info@qtk.ca


CLIENT: ROYAL PINE HOMES	JOB NAME: 1A, 1Aa	ROOM: KITCHEN + VANITY	DRAWN BY: VGP
SITE: FOREST SIDE	DOOR STYLE: —	DOOR HANDLE: —	SCALE: 1/2" = 1'-0"
PHONE: —	FINISH: —	DRW HANDLE: —	DATE: 04 th Oct 2021
EMAIL: —	SPECIES: —	TOP: —	PAGE:

COMMENTS:

Customer Agrees and Accepts the following conditions: 1. The Drawing is a representation only and the installed cabinetry may vary slightly in product size, measurements, handle appearance and location and other details. Although Quality Tops & Kitchens Ltd. (QTK) does it's best to manufacture exactly what is shown here outside factors may prevent that and some variance is to be expected and accepted by the customer. 2. These drawings represent the intellectual property of QTK and as such the customer understands and accepts that all deposits given by the customer to QTK are non-refundable after QTK has supplied drawings (either physically or electronically) to the customer. If the customer decides to cancel the order after QTK has submitted drawings to the customer, the deposit will then be considered a design fee and no money will be returned to the customer.



KITCHEN PLAN

1A : 56 nos.
~~1A~~ : 12 nos.

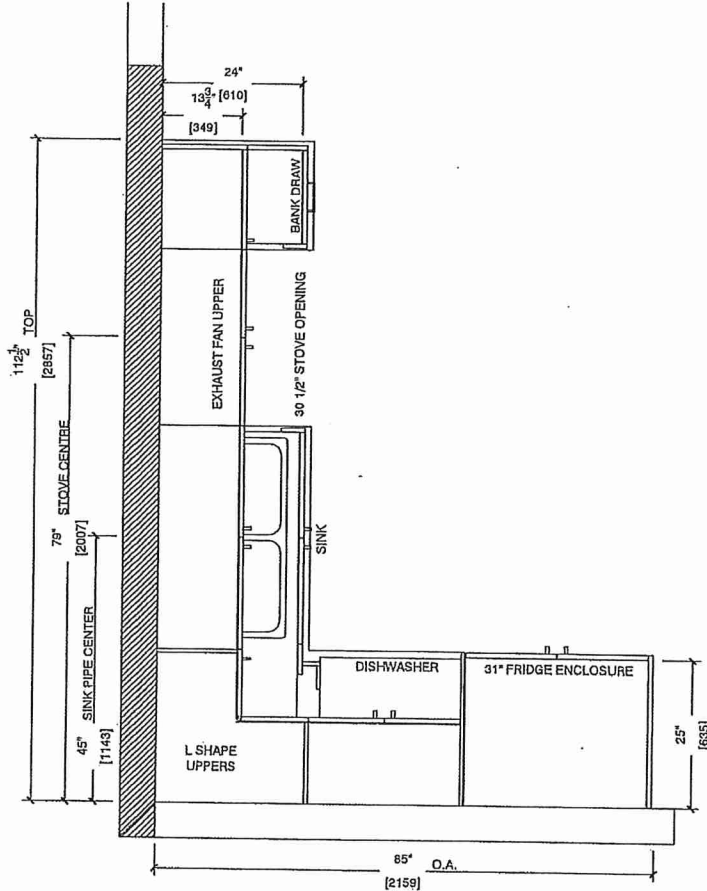

BATH

1A : 56 nos.
~~1A~~ : 12 nos.

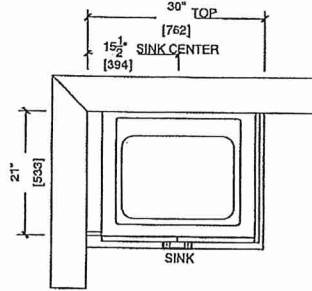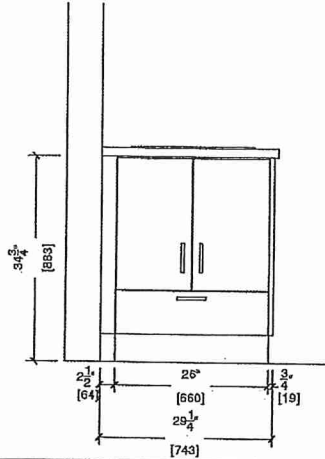

Suite 111 B1K 1
Building A






your kitchen, your taste

80 Sante Drive, Vaughan, ON L4K 3C4
T 416.746.1811 F 905.761.5901
www.QTK.ca info@qtk.ca


CLIENT: ROYAL PINE HOMES	JOB NAME: 1A-X	ROOM: KITCHEN	DRAWN BY: VGP
SITE: FOREST SIDE	DOOR STYLE: —	DOOR HANDLE: —	SCALE: 1/2" = 1'-0"
PHONE: —	FINISH: —	DRW HANDLE: —	DATE: 04 th Oct 2021
EMAIL: —	SPECIES: —	TOP: —	PAGE: —

COMMENTS:
Customer Agrees and Accepts the following conditions: 1. The Drawing is a representation only and the installed cabinetry may vary slightly in product size, measurements, handle appearance and location and other details. Although Quality Tops & Kitchens Ltd. (QTK) does it's best to manufacture exactly what is shown here outside factors may prevent that and some variance is to be expected and accepted by the customer. 2. These drawings represent the intellectual property of QTK and as such the customer understands and accepts that all deposits given by the customer to QTK are non-refundable after QTK has supplied drawings (either physically or electronically) to the customer. If the customer decides to cancel the order after QTK has submitted drawings to the customer, the deposit will then be considered a design fee and no money will be returned to the customer.

FRIDGE WALL ELEVATION

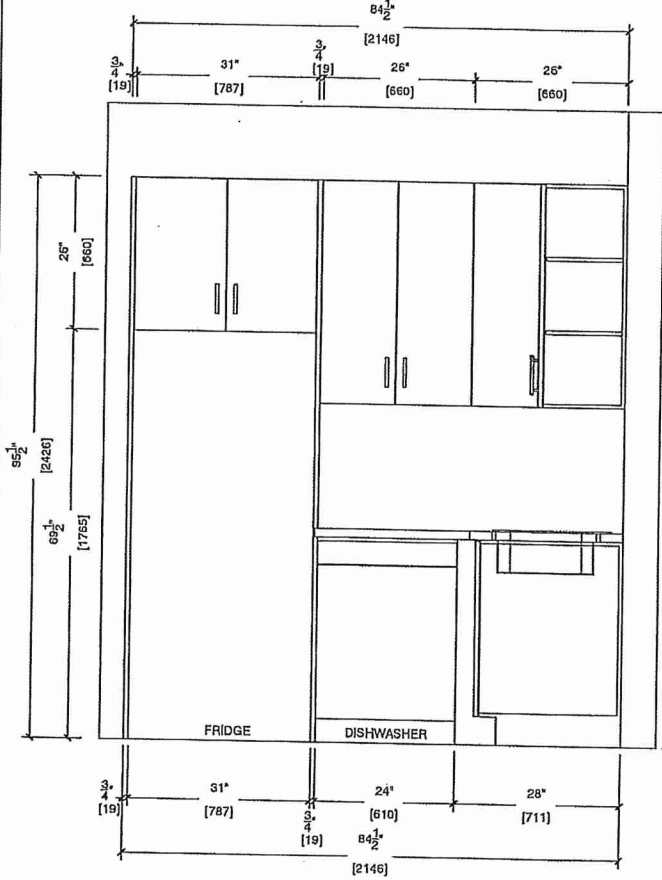

STOVE WALL ELEVATION

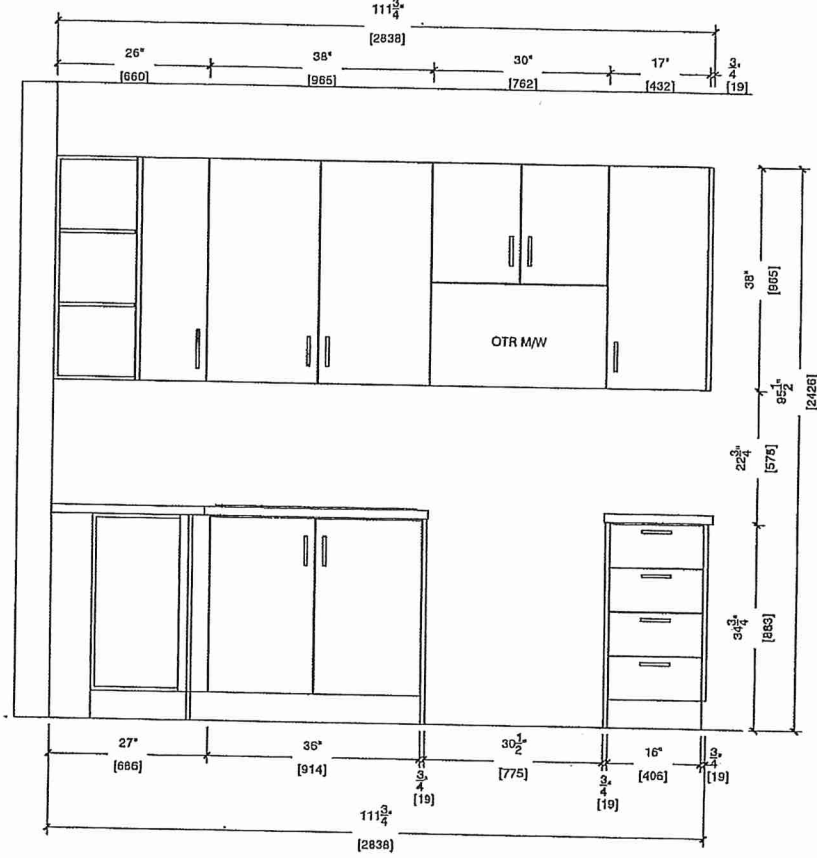

Suite 111 Bldg 1
Building A

DS
Denny M. Denny




Your kitchen, your taste.

80 Sante Drive, Vaughan, ON L4K 3C4
T 416.746.1811 F 905.761.5901
www.QTK.ca info@qtk.ca

CLIENT: ROYAL PINE HOMES	JOB NAME: 1A, ☒	ROOM: KITCHEN	DRAWN BY: VGP
SITE: FOREST SIDE	DOOR STYLE: —	DOOR HANDLE: —	SCALE: 1/2" = 1'-0"
PHONE: —	FINISH: —	DRW HANDLE: —	DATE: 04 th Oct 2021
EMAIL: —	SPECIES: —	TOP: —	PAGE:
COMMENTS:			

Customer Agrees and Accepts the following conditions: 1. This Drawing is a representation only and the installed cabinetry may vary slightly in product size, measurements, handle appearance and location and other details. Although Quality Tops & Kitchens Ltd. (QTK) does it's best to manufacture exactly what is shown here outside factors may prevent that and some variance is to be expected and accepted by the customer. 2. These drawings represent the intellectual property of QTK and as such the customer understands and accepts that all deposits given by the customer to QTK are non-refundable after QTK has supplied drawings (either physically or electronically) to the customer. If the customer decides to cancel the order after QTK has submitted drawings to the customer, the deposit will then be considered a design fee and no money will be returned to the customer.

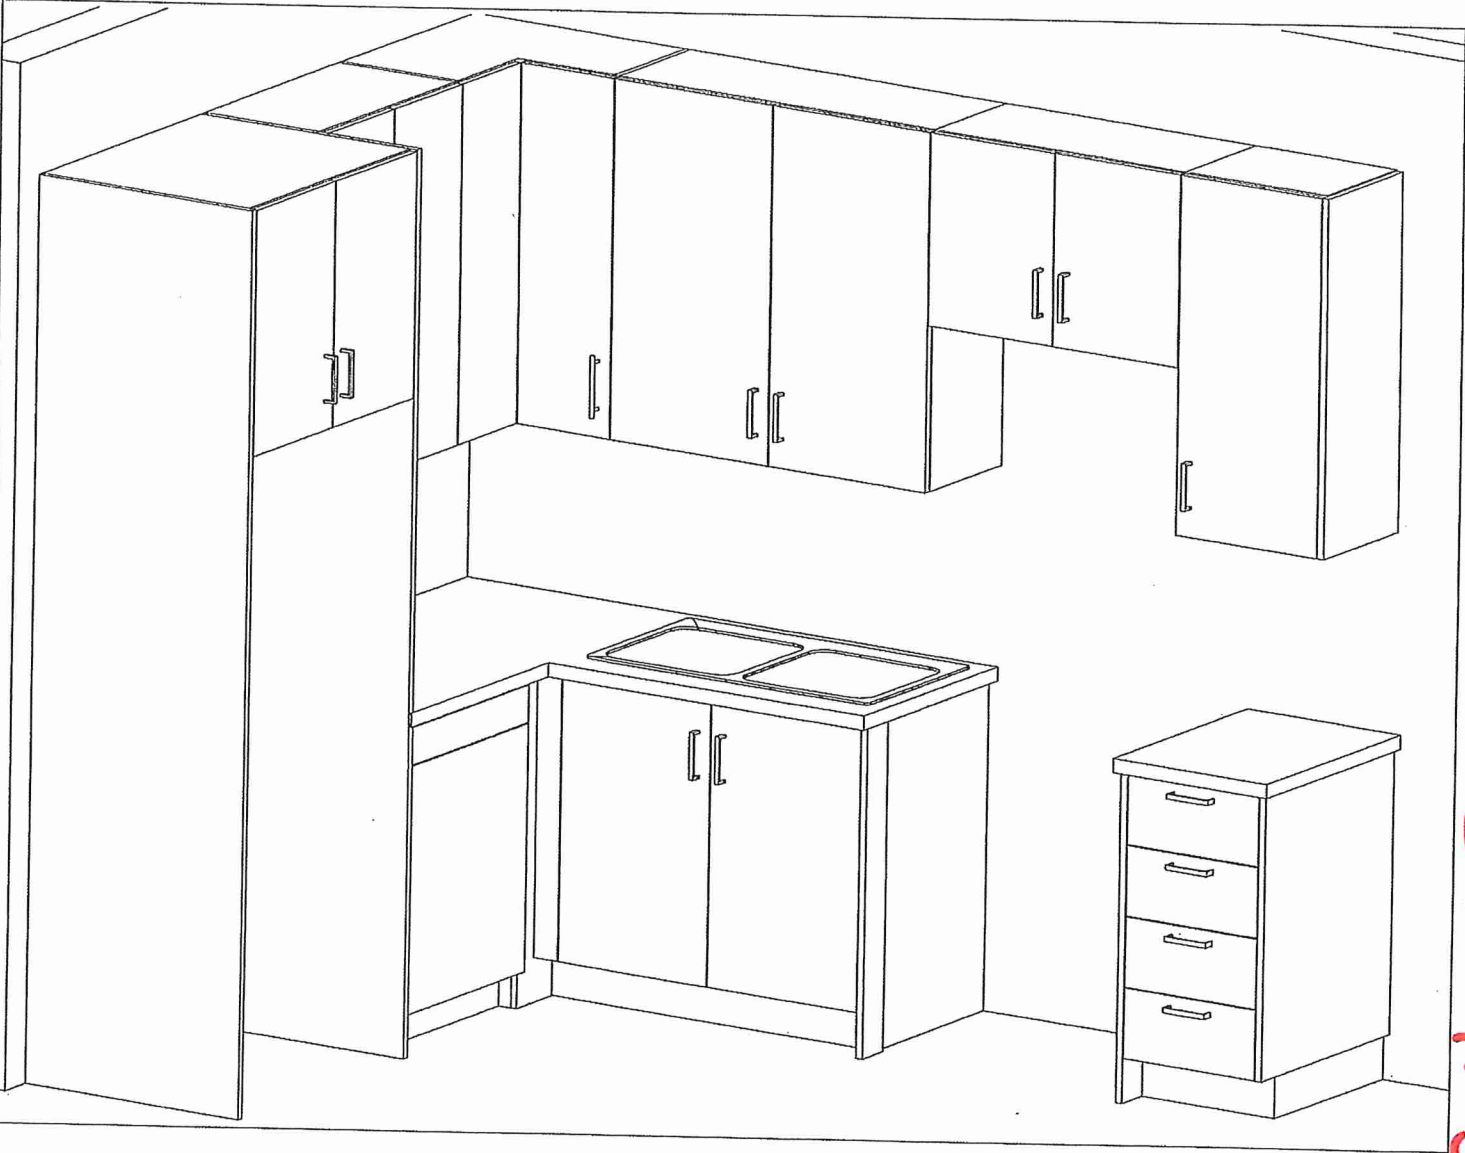

Suite 111 B1K1
Building A


DS
Quality Tops & Kitchens Ltd.

50111 212.1
Building A

MAIN BATH
1st Upgrade

DS
Deming T.

KAMELEON FULL SHOWER #134565

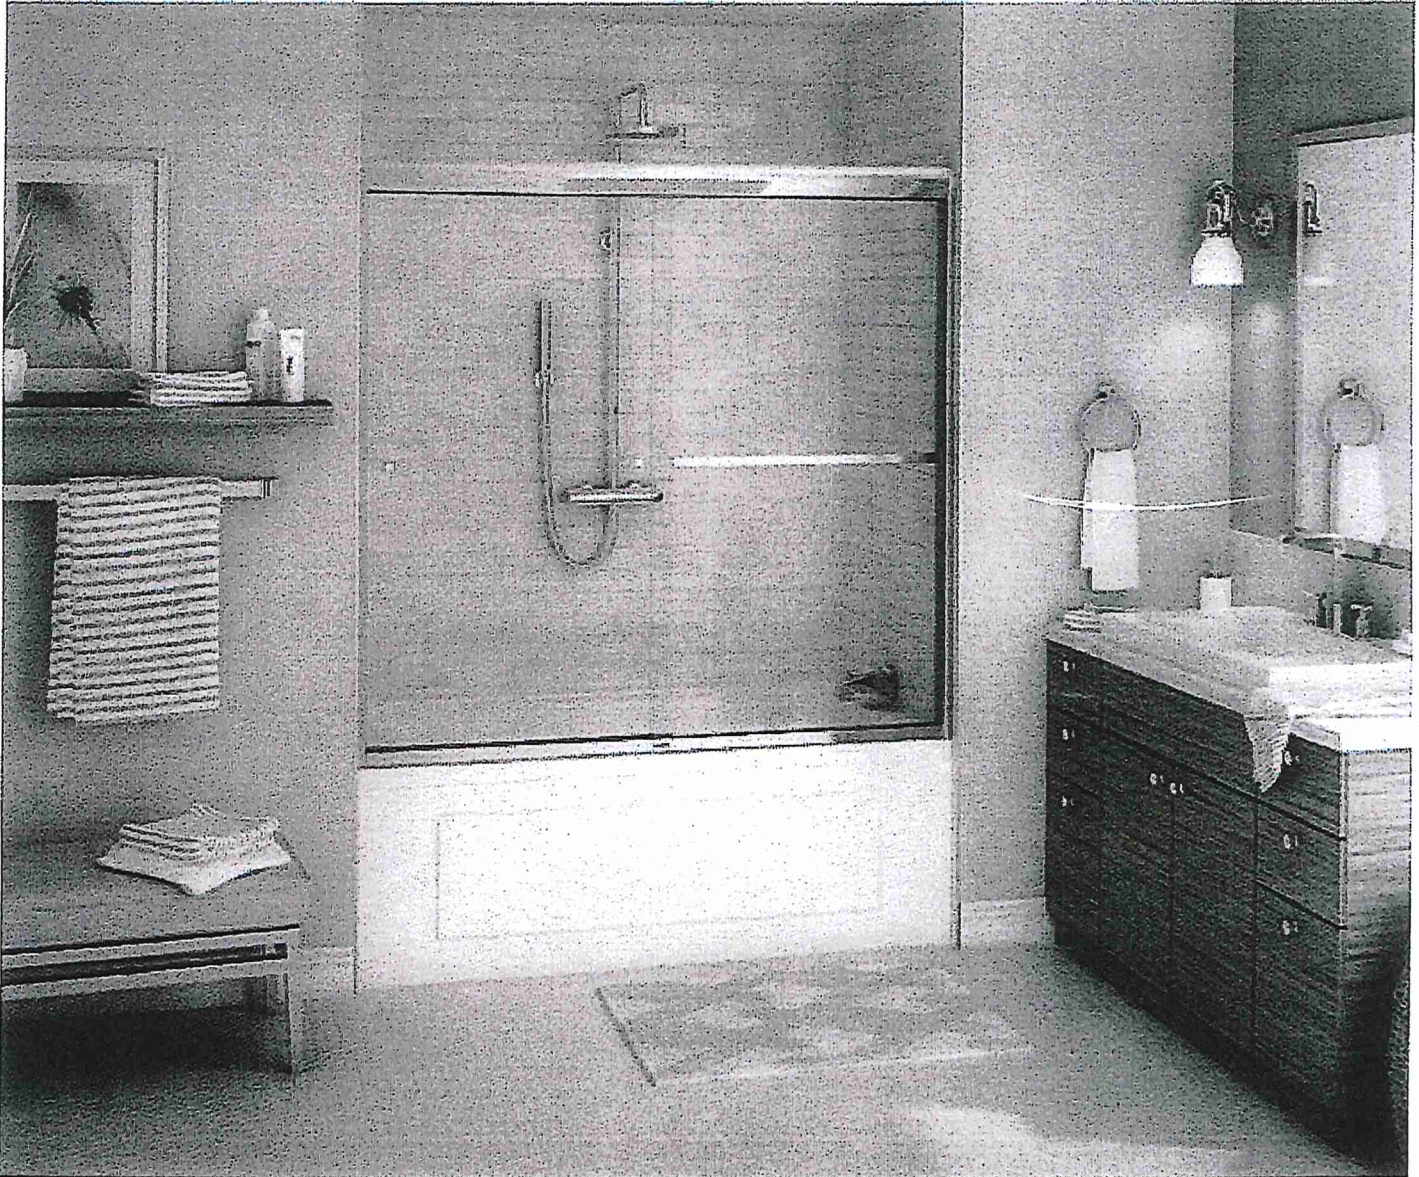

Suite 111 Bldg. 1
Building A

Dec. 9, 2021

BLANCO**Sink Specifications****QUATRUS U 1**

Stainless steel brushed finish

Colour	SKU
brushed finish	401273

Design and planning tips


- Min cabinet size: 24 in (610 mm)
- Bowl Depth: 9 in (230.0 mm)

Specifications:

Installation clips, Sink template, Installation instructions, 3 ½" (90 mm) stainless steel strainer

Depending on cabinet construction, a different cabinet size may be required. Consult the cabinet manufacturer.

Codes/Standards: ASME A112.19.3-2017/ CSA B45.4-17

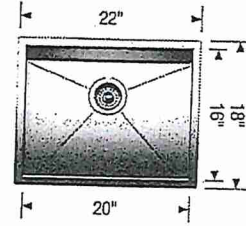DS
Gentle* Install w Standard
Faucet**Optional Accessories**

CapFlow Strainer Cover	517666
Ash Cutting Board	406345
Workstation	406344
Sink Grid	402126

Warranty

Limited lifetime warranty on all sinks and faucets. One-year warranty on all accessories and soap dispensers.

Code/Standards Compliance

BLANCO sinks and faucets are third-party tested and certified to CSA, cUPC, ANSI/ASME, IAPMO and NSF standards and listed by applicable certification bodies. For more information on individual product listings, contact our office or listing organization.



Need support? Learn more by watching our sink & faucet How-to videos:

<https://www.blanco.com/ca-en/support/how-to-videos/how-to-videos-for-sinks/>BLANCO Canada Inc
100 Corporation Drive
Brampton ON L6S 6B5**Tel & Fax**

Tel: 905-494-2400 Toll free: 1-877-425-2626

Fax: 905-494-2425 Toll free: 1-877-825-2626

While BLANCO strives to provide accurate information, all images and dimensions in this document are intended for reference only and are subject to change at any time without notice. This document is not intended for use as an installation guide. For technical installation details, refer to installation instructions provided with the product. BLANCO assumes no responsibility for the use of superseded or voided specifications.



Whirlpool® 30" Wide Top-Freezer Refrigerator
with Flexi-Slide™ Bin Suite III Bk I
Building A
WRT318FZDM

There's always a place for fresh and frozen favorites inside the 30" wide top-freezer refrigerator with 18 cu. ft. capacity. To give you more convenient storage options above the refrigerator crisper, the Flexi-Slide™ bin quickly moves side-to-side.



Available Finishes/Colours

- WRT318FZDB
Black
- WRT318FZDM
Monochromatic
Stainless Steel
- WRT318FZDW
White

Manuals & Literature:

- [Dimension Guide](#)
- [Energy Guide](#)
- [Installation Instructions](#)
- [Use and Care](#)
- [Warranty](#)

DS

Top Features

Flexi-Slide™ Bin
Make space for tall items with the bin that quickly and easily moves side-to-side for convenient storage options.

Quiet Cooling
Keep noise down in the kitchen with a design that provides quiet cooling.

Electronic Temperature Controls
Choose the ideal temperature for whatever foods you're storing with convenient, up-front controls.

Frameless Glass Shelves
Store more items on each shelf with wall-to-wall frameless glass shelves, which offer greater storage flexibility.

Dimensions	
Depth	33 1/2
Height	65 7/8
Width	29 3/4

AHAM Volumes And Shelf Area	
Freezer Volume (Cu Ft)	5.09
Refrigerator Volume (Cu Ft)	13.06

Details	
Cooling Type	Single Evaporator
Counter Depth	No
Door Style	Flat

Controls	
Control Type	Electronic
Automatic Defrost	Yes

Controls	
Control Location	Interior
Max Cool/Fast Cool	No

Configuration and Overview	
Counter Depth	No
Levelers	2 Black

Misc	
Accessory Relationships	Yes
Home Delivery	Yes
Will Call	Yes

Exterior	
Cabinet Color	Grey
Cabinet Finish	Smooth
Door Color	Stainless Steel




Because Whirlpool Corporation policy includes a continuous commitment to improve our products, we reserve the right to change materials and specifications without notice. Dimensions are for planning purposes only. For complete details, see Installation Instructions packed with product. Specifications subject to change without notice.

Suite III Bldg. I
Building A

Whirlpool®

Whirlpool - 4.8 cu. ft Electric Range in
Stainless Model -YWEE515S0LS

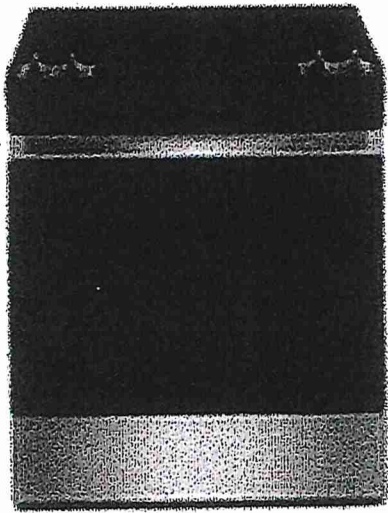

Simplify steps in the cooking process with an electric slide in range that lets you skip preheating for frozen favorites with Frozen Bake™ Technology. Get more flexibility and fast boil times on the cooktop with high wattage FlexHeat™ Dual Radiant Elements. This range is also equipped with a high-temperature, adjustable self clean oven cycle so you can clean without using chemicals.

Dimensions:

Depth: 28-15/16 in
Width: 29-7/8 in

Configuration and Overview

Range Type - Freestanding
Fuel Type - Electric
Size (IN, Inches) - 30

DS
Dum HQ 7.

Exterior

Door Removable -Yes
Handle Color - Stainless Steel
Handle Material - Metal
Handle Type - Reach-Through Handle
Oven Window Size – Large

Features

Heating Element On Indicator Light - Yes
Hot Surface Indicator Light - Yes
Power Outage Compatible – No

Details

Interior Color - Dark Grey
Oven Cleaning Type - Adjustable Self Cleaning
Oven Control Type - Tap Touch
Oven Control Location – Front
Oven Cooking System - Thermal




1.7 cu. ft. Microwave Hood Combination with Electronic Touch Controls

Suite III Bldg 1
Building A

YWMH31017HS

This Whirlpool® microwave has convenient features that are easy to use no matter who's doing the cooking. Our microwave with a turntable accommodates various dish sizes while microwave presets deliver the right amount of time and heat. Plus, electronic touch controls are easy to use and clean. From sides to snacks, enjoy the flexibility of fitting cooking into any schedule.

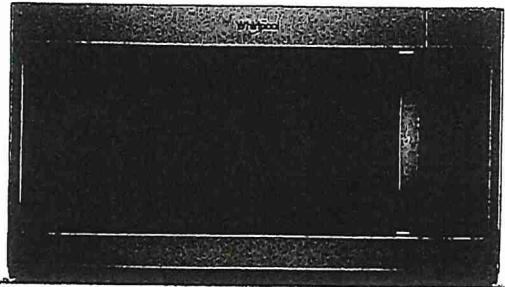

Top Features

- Electronic Touch Controls**
Navigate through cooking modes and options with controls that are as easy to use as they are to clean.
- 900-Watt Cooking Power**
Cook your favorite foods quickly and thoroughly with high power.
- 2-Speed, 300 CFM Motor Class**
Match the right amount of ventilation to the dish being prepared and quickly get rid of cooking odors with two different fan speed settings.
- Adjustable Cooktop Lighting**
Keep an eye on what's cooking below the microwave or keep a night light on in the kitchen.

Available Finishes/Colours

- YWMH31017HB Black
- YWMH31017HS Stainless Steel
- YWMH31017HW White

Manuals & Literature:

- [Installation Instructions](#)
- [Use and Care](#)
- [Warranty](#)

DS

Dimensions	
Height	17 1/8
Width	29 15/16
Microwave Details	
Interior Depth	14
Microwave Type	Over-the-Range
Interior Height	9 1/2
Interior Width	21 11/16
Sensor Cooking	No
Work Surface Light	Incandescent
Cooking Power(W,watts)	900
Cooking Power(watts)	900
Cavity Finish	Powder Coat
Turntable Diameter Size(Inches)	12
Microwave Details	
Turntable Diameter Size (in.)	12
Convection	No
Turntable	Yes
Interior Light	Incandescent
Number of Racks	0
Configuration and Overview	
Microwave Type	Over-the-Range
Size (Inches)	30
Exterior	
Cabinet Color	Stainless
Door Release	Handle
Door Opening	Left
Handle Color	Stainless Steel



Because Whirlpool Corporation policy includes a continuous commitment to improve our products, we reserve the right to change materials and specifications without notice. Dimensions are for planning purposes only. For complete details, see Installation Instructions packed with product. Specifications subject to change without notice.




Heavy-Duty Dishwasher with 1-Hour Wash Cycle

WDF330PAHS

Suite III BIK 1
Building A

Get the right clean for your dishes with this heavy-duty dishwasher. Finish the job in half the time with the 1-hour wash cycle and rely on the soil sensor to adjust to the soil levels of your dishes for the most thorough clean. Count on this dishwasher, because no one has fewer repairs for over 20 years in a row.

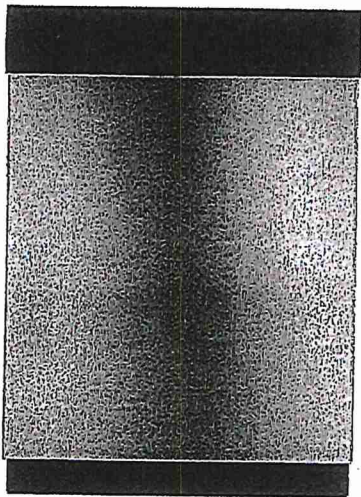

Available Finishes/Colours

- WDF330PAHB

Black
- WDF330PAHS

Stainless Steel
- WDF330PAHW

White
- WDF330PAHT

Biscuit

Manuals & Literature:

- PDF

[Dimension Guide](#)
- PDF

[Energy Guide](#)
- PDF

[Installation Instructions](#)
- PDF

[Use and Care](#)
- PDF

[Warranty](#)

DS

Top Features

- 1-Hour Wash Cycle

Clean dishes in half the time so your plates, pans and glasses are thoroughly cleaned up and taken care of in just an hour.
- Soil sensor

Determines how dirty dishes are and adjusts the Normal cycle as needed to make sure dishes come out clean.
- Normal cycle

Use for normal amounts of food soil to clean up leftover messes from your day-to-day meals.
- Heavy Cycle

Take care of heavily soiled messes and other hard-to-clean dishes without the extra elbow grease by adding extra time to the cycle.

Dimensions	
Depth	24 1/2
Height	34 1/2
Width	23 7/8

Controls	
Control Location	Front
Sensor	Yes
Status Light	White

Configuration and Overview	
Dishwasher Type	Built-In
Decibel Level (dBA)	55
Decibel Level (dBA)	55

Compatibility	
Connectivity	No
Works With	No


Controls	
Automatic Temperature Controls	Yes
Control Type	Push Button
Last Cycle Recall	Yes

Misc.	
Accessory Relationships	Yes
Home Delivery	Yes
Will Call	Yes

Features	
Rinse Aid Dispenser Level Indicator	Yes
Decibel Level (dBA)	55



Because Whirlpool Corporation policy includes a continuous commitment to improve our products, we reserve the right to change materials and specifications without notice. Dimensions are for planning purposes only. For complete details, see Installation Instructions packed with product. Specifications subject to change without notice.

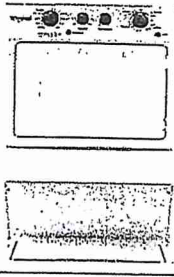

4.0 cu.ft I.E.C. Electric Stacked Laundry Center
9 Wash cycles and AutoDry™
YWET4027HW

Suite III B1
Building A

Get the capacity you want and the space you need with an electric stacked washer and dryer combination. The washer with fabric softener dispenser releases fabric softener at just the right time and the dryer automatically senses when clothes are ready and stops the cycle help prevent overdrying.

Top Features

Dual action Agitator with Fabric Softener Dispenser
Get dual action cleaning and convenient fabric softener dispensing at just the right time when you this cap with softener before the cycle begins.

White Porcelain Basket
Keep your washer looking good thanks to the durable finish that resists scratches, chemicals, and

AutoDry™ Drying System
Help prevent overdrying with the AutoDry™ drying system that senses when clothes have reached right moisture content and stops the cycle.

4 Drying Cycles
Choose the right setting for each load when you dry with Normal, Delicate, Air Only or Timed Dry cycles.

Available Finishes/Colours

- ☐ YWET4027HW White

Manuals & Literature:

- [Energy Guide](#)
- [Installation Instructions](#)
- [Use and Care](#)

Dimensions	
Depth	32 7/16
Height	75 1/2
Width	27 1/4

Details	
Maximum Spin Speed (RPM)	690
Washer Capacity (cu. ft.)	3.5
Hoses Included	No
Motor Drive Type	Belt
Drum Material	Powder Coat

Appearance	
Dryer Door Reversible	No
Window	No

Misc	
Accessory Relationships	Yes
Home Delivery	Yes
Will Call	Yes

Door	
Dryer Door Reversible	No

Details	
Advanced Vibration Control™	Yes
Dryer Capacity (cu. ft.)	5.9
Automatic Load Size Sensing Technology	Yes

Beliefs	
Temperature Selections	Hot, Cold, Warm
Number of Wash/Rinse Temperatures	5

DS



Because Whirlpool Corporation policy includes a continuous commitment to improve our products, we reserve the right to change materials and specifications without notice. Dimensions are for planning purposes only. For complete details, see Installation Instructions packed with product. Specifications subject to change without notice.

Suite 111 Bldg. 1 Building A

CONNOLLY Marble & Granite Ltd.

EDGE
DETAILS

004

A.




STRAIGHT EDGE
(STANDARD - 3/4")

* Kitchen

* Main Bath


DS
[Signature]

~~L.~~

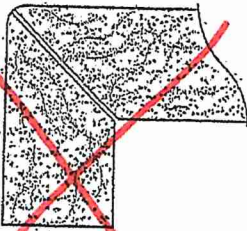

~~MITER WITH SKIRT EDGE
(MEDIUM - 1 1/2")~~

~~M.~~

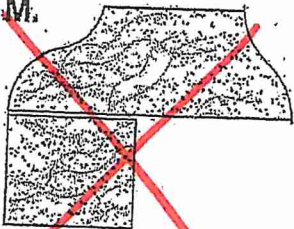

~~OGEE - SQUARE EDGE
(MED./HIGH - 1 1/2")~~

EDGING UP-GRADE OPTIONS

RECEIVED
CCT 5 17