

NOTES:

REFER TO THE NORDIC INSTALLATION GUIDE FOR PROPER STORAGE AND INSTALLATION.
SQUASH BLOCKS OF 2x4, 2x6, 2x8 #2 S.P.F REQ'D UNDER INTERIOR UNIFORM LOAD BEARING WALLS. MULTIPLE SQUASH BLOCKS REQ'D UNDER CONCENTRATED LOADS. SEE FIGURE 1. CANTILEVERED JOISTS INCLUDING CANT' OVER BRICK REQ. I-JOIST BLOCKING ALONG BEARING AND RIMBOARD CLOSURE AT ENDS. SEE FIGURES 4 & 5 FOR REINFORCEMENT REQUIREMENTS. FOR HOLES INCLUDING DUCT CHASE AND FIELD CUT OPENINGS SEE FIGURE 7, TABLES 1 & 2. CERAMIC TILE APPLICATION AS PER O.B.C 9.30.6.



FROM PLAN DATED:
2021/01

BUILDER:

ROYAL PINE HOMES

SITE:

VALES OF HUMBER NORTH

MODEL: UNIT 6003

ELEVATION: A

LOT:

CITY: BRAMPTON

SALESMAN: RICK DICIANO

DESIGNER: AJ

REVISION:

DATE: 2022-01-20

1st FLOOR

LOADING:

DESIGN LOADS: L/480.000

LIVE LOAD: 40.0 lb/ft²

DEAD LOAD: 20.0 lb/ft²

SNOW LOAD: 24.0 lb/ft²

SUBFLOOR: 3/4" GLUED AND NAILED

DATE 3-2-22

BCIN: 26064; FIRM: 29991

ENGINEERING ONLY - DIMENSIONS TO BE VERIFIED ON SITE SUPPORTING STRUCTURE TO BE VERIFIED BY QUALIFIED BUILDING DESIGNER. ALL CONVENTIONAL FRAMING TO BE SPECIFIED, REVIEWED, AND CONFIRMED BY BUILDING DESIGNER PRIOR TO JOIST(S) AND FLOOR BEAM(S) INSTALLATION. ALL NOTES DESIGNATING MORE OR LESS DAS PER PLAN WORK DO NOT REPRESENT A PART OF THE SCOPE OF WORK WITHIN THE BOUNDARIES OF THE SEAL. THIS WORK IS DELEGATED TO A QUALIFIED BUILDING DESIGNER HAVING RESPONSIBILITY FOR THIS PROJECT. ALL BEAMS NOT ADDRESSED IN THIS DESCRIPTION AND LABELLED ON THIS LAYOUT ARE BEAMS SPECIFIED BY BUILDING DESIGNER AND/OR PROJECT ENGINEER AND ARE TO BE REVIEWED AND CONFIRMED BY THE SAME DESIGNER(S) PRIOR TO FABRICATION TO ENSURE ADEQUATE LOAD CAPACITY WITH RESPECT TO THE FLOOR SYSTEM COMPONENTS REVIEWED IN THIS SUBMISSION.

MUNICIPALITY HAVING JURISDICTION TO OBTAIN LOT SPECIFIC SCHEDULE 1 FORM

FROM THIS OFFICE PRIOR TO BUILDING PERMIT APPROVAL

INSTALLERS OF THIS FLOOR SYSTEM AND THEIR COMPANIES HAVE THE RESPONSIBILITY OF ENSURING THEY HAVE A COPY OF THE NORDIC INSTALLATION GUIDE AND ANY OTHER MANUFACTURER'S PRODUCT LITERATURE WHICH WILL AID IN THE OVERALL PROPER INSTALLATION OF THIS FLOOR SYSTEM. INSTALLERS ARE TO READ ALL PRODUCT LITERATURE AND INSTALLATION GUIDELINES BEFORE PROCEEDING. THE SUPPLIER AND SEALING ENGINEER OF THIS FLOOR SYSTEM ARE NOT RESPONSIBLE FOR SURPLUS OR DEFICIT OF PRODUCTS AT PROJECT'S END. THIS LAYOUT IS A GUIDE ONLY. CONFIRMATION OF ALL QUANTITIES, LENGHTS, AND DETAILS, REMAINS THE RESPONSIBILITY OF THE FLOOR SYSTEM INSTALLATION CONTRACTOR.

DWG# TAM 433722 THROUGH DWG# TAM 434722, INCLUSIVE DATED 3-2-22

SEALED STRUCTURAL COMPONENTS ONLY:

SEALED, THIRD PARTY LVL TYPE BEAMS, BUILT-UP CONVENTIONAL BEAMS, HEADERS, AND CONCENTRATED LOADED NORDIC WOOD-I JOIST ONLY, 2 X 6 SQUASH BLOCK REQUIRED AT ALL EXTERIOR SUPPORTS OR AS PER PROJECT ENGINEER'S SPECIFICATIONS. WEB FILLER REINFORCEMENT REQUIRED AT ALL HANGER SUPPORTED JOIST EXCEEDING A REACTION OF 1500 LBS (FACTORED)-SEE DETAILS.

A COMPLETE FRAMING PLAN REQUIRES THE NORDIC PUBLISHED LITERATURE, WHICH INCLUDES INSTALLATION REQUIREMENTS, HANDLING AND STORAGE GUIDELINES, AND FORMS AN INTEGRAL PART OF THIS SEALED DOCUMENT. INSTALL SQUASH BLOCKS FOR TRANSFERRING POINT LOADS FROM GIRDER TRUSSES, HEADERS, AND BEAMS DOWN TO FOUNDATION COMPONENTS. FOR PROPER INSTALLATION, SEE NORDIC LITERATURE. PROVIDE 2 X 4 OR 2 X 6 STUD GRADE OR BETTER SQUASH BLOCKS, MATCHING SUPPORTED WALL WIDTH ABOVE BLOCKS. INSTALL SQUASH BLOCKS ON EACH SIDE OF JOIST. BLOCKING TO BE 1/16" DEEPER THAN JOIST DEPTH. SEE NORDIC LITERATURE FOR NAILING REQUIREMENT.

I REVIEWED AND TAKE RESPONSIBILITY FOR THE DESIGN WORK ON BEHALF OF A FIRM REGISTERED UNDER SUBSECTION 32.5 OF THE ONTARIO BUILDING CODE. I AM QUALIFIED AND HE FIRM IS REGISTERED. IN APPROPRIATE CLASSES AND/OR CATEGORIES.

REGISTERED FIRM: MICRO CITY ENGINEERING SERVICES INC.

DWG # TAM

BCIN: 26064

FIRM: 29991

SEALED STRUTURAL

COMPONENTS ONLY



NOTES:

REFER TO THE NORDIC INSTALLATION GUIDE FOR PROPER STORAGE AND INSTALLATION. **SQUASH BLOCKS** OF 2x4, 2x6, 2x8 #2 S.P.F REQ'D UNDER INTERIOR UNIFORM LOAD BEARING WALLS. **MULTIPLE SQUASH BLOCKS** REQ'D UNDER CONCENTRATED LOADS. SEE FIGURE 1. **CANTILEVERED JOISTS** INCLUDING **CANT' OVER BRICK** REQ. I-JOIST BLOCKING ALONG BEARING AND RIMBOARD CLOSURE AT ENDS. SEE FIGURES 4 & 5 FOR REINFORCEMENT REQUIREMENTS. FOR **HOLES** INCLUDING **DUCT CHASE** AND **FIELD CUT OPENINGS** SEE FIGURE 7, TABLES 1 & 2. **CERAMIC TILE** APPLICATION AS PER O.B.C 9.30.6.



FROM PLAN DATED:
2021/01

BUILDER:
ROYAL PINE HOMES

SITE:
VALES OF HUMBER NORTH

MODEL: UNIT 6003

ELEVATION: A

LOT:

CITY: BRAMPTON

SALESMAN: RICK DICIANO

DESIGNER: AJ

REVISION:

DATE: 2022-01-20

2nd FLOOR

LOADING:

DESIGN LOADS: L/480.000

LIVE LOAD: 40.0 lb/ft²

DEAD LOAD: 20.0 lb/ft²

SNOW LOAD: 24.0 lb/ft²

SUBFLOOR: 5/8" GLUED AND NAILED

DATE 3-2-22

BCIN: 26064; FIRM: 29991

ENGINEERING ONLY - DIMENSIONS TO BE VERIFIED ON SITE SUPPORTING STRUCTURE TO BE VERIFIED BY QUALIFIED BUILDING DESIGNER. ALL CONVENTIONAL FRAMING TO BE SPECIFIED, REVIEWED, AND CONFIRMED BY BUILDING DESIGNER PRIOR TO JOIST(S) AND FLOOR BEAM(S) INSTALLATION. ALL NOTES DESIGNATING MORE OR LESS DAS PER PLAN WORKG DO NOT REPRESENT A PART OF THE SCOPE OF WORK WITHIN THE BOUNDARIES OF THE SEAL. THIS WORK IS DELEGATED TO A QUALIFIED BUILDING DESIGNER HAVING RESPONSIBILITY FOR THIS PROJECT. ALL BEAMS NOT ADDRESSED IN THIS DESCRIPTION AND LABELLED ON THIS LAYOUT ARE BEAMS SPECIFIED BY BUILDING DESIGNER AND/OR PROJECT ENGINEER AND ARE TO BE REVIEWED AND CONFIRMED BY THE SAME DESIGNER(S) PRIOR TO FABRICATION TO ENSURE ADEQUATE LOAD CAPACITY WITH RESPECT TO THE FLOOR SYSTEM COMPONENTS REVIEWED IN THIS SUBMISSION. MUNICIPALITY HAVING JURISDICTION TO OBTAIN LOT SPECIFIC SCHEDULE 1 FORM

FROM THIS OFFICE PRIOR TO BUILDING PERMIT APPROVAL. INSTALLERS OF THIS FLOOR SYSTEM AND THEIR COMPANIES HAVE THE RESPONSIBILITY OF ENSURING THEY HAVE A COPY OF THE NORDIC INSTALLATION GUIDE AND ANY OTHER MANUFACTURER'S PRODUCT LITERATURE WHICH WILL AID IN THE OVERALL PROPER INSTALLATION OF THIS FLOOR SYSTEM. INSTALLERS ARE TO READ ALL PRODUCT LITERATURE AND INSTALLATION GUIDELINES BEFORE PROCEEDING. THE SUPPLIER AND SEALING ENGINEER OF THIS FLOOR SYSTEM ARE NOT RESPONSIBLE FOR SURPLUS OR DEFICIT OF PRODUCTS AT PROJECT'S END. THIS LAYOUT IS A GUIDE ONLY. CONFIRMATION OF ALL QUANTITIES, LENGHTS, AND DETAILS, REMAINS THE RESPONSIBILITY OF THE FLOOR SYSTEM INSTALLATION CONTRACTOR.

DWG# TAM 4348-22 THROUGH DWG# TAM 4365-22, INCLUSIVE DATED 3-2-22

SEALED STRUCTURAL COMPONENTS ONLY:

SEALED, THIRD PARTY LVL TYPE BEAMS, BUILT-UP CONVENTIONAL BEAMS, HEADERS, AND CONCENTRATED LOADED NORDIC WOOD-JOIST ONLY, 2 X 6 SQUASH BLOCK REQUIRED AT ALL EXTERIOR SUPPORTS OR AS PER PROJECT ENGINEER'S SPECIFICATIONS. WEB FILLER REINFORCEMENT REQUIRED AT ALL HANGER SUPPORTED JOIST EXCEEDING A REACTION OF 1500 LBS (FACTORED)-SEE DETAILS. A COMPLETE FRAMING PLAN REQUIRES THE NORDIC PUBLISHED LITERATURE, WHICH INCLUDES INSTALLATION REQUIREMENTS, HANDLING AND STORAGE GUIDELINES, AND FORMS AN INTEGRAL PART OF THIS SEALED DOCUMENT. INSTALL SQUASH BLOCKS FOR TRANSFERRING POINT LOADS FROM GIRDER TRUSSES, HEADERS, AND BEAMS DOWN TO FOUNDATION COMPONENTS. FOR PROPER INSTALLATION, SEE NORDIC LITERATURE. PROVIDE 2 X 4 OR 2 X 6 STUD GRADE OR BETTER SQUASH BLOCKS, MATCHING SUPPORTED WALL WIDTH ABOVE BLOCKS. INSTALL SQUASH BLOCKS ON EACH SIDE OF JOIST. BLOCKING TO BE 1/16" DEEPER THAN JOIST DEPTH. SEE NORDIC LITERATURE FOR NAILING REQUIREMENT.

I REVIEWED AND TAKE RESPONSIBILITY FOR THE DESIGN WORK ON BEHALF OF A FIRM REGISTERED UNDER SUBSECTION 3.2.5 OF THE ONTARIO BUILDING CODE. I AM QUALIFIED AND THE FIRM IS REGISTERED, IN APPROPRIATE CLASSES AND/OR CATEGORIES.



REGISTERED FIRM: MICRO CITY ENGINEERING SERVICES, INC.

DWG # TAM 4367-22

BCIN: 26064

FIRM: 29991

SEALED STRUCTURAL COMPONENTS ONLY

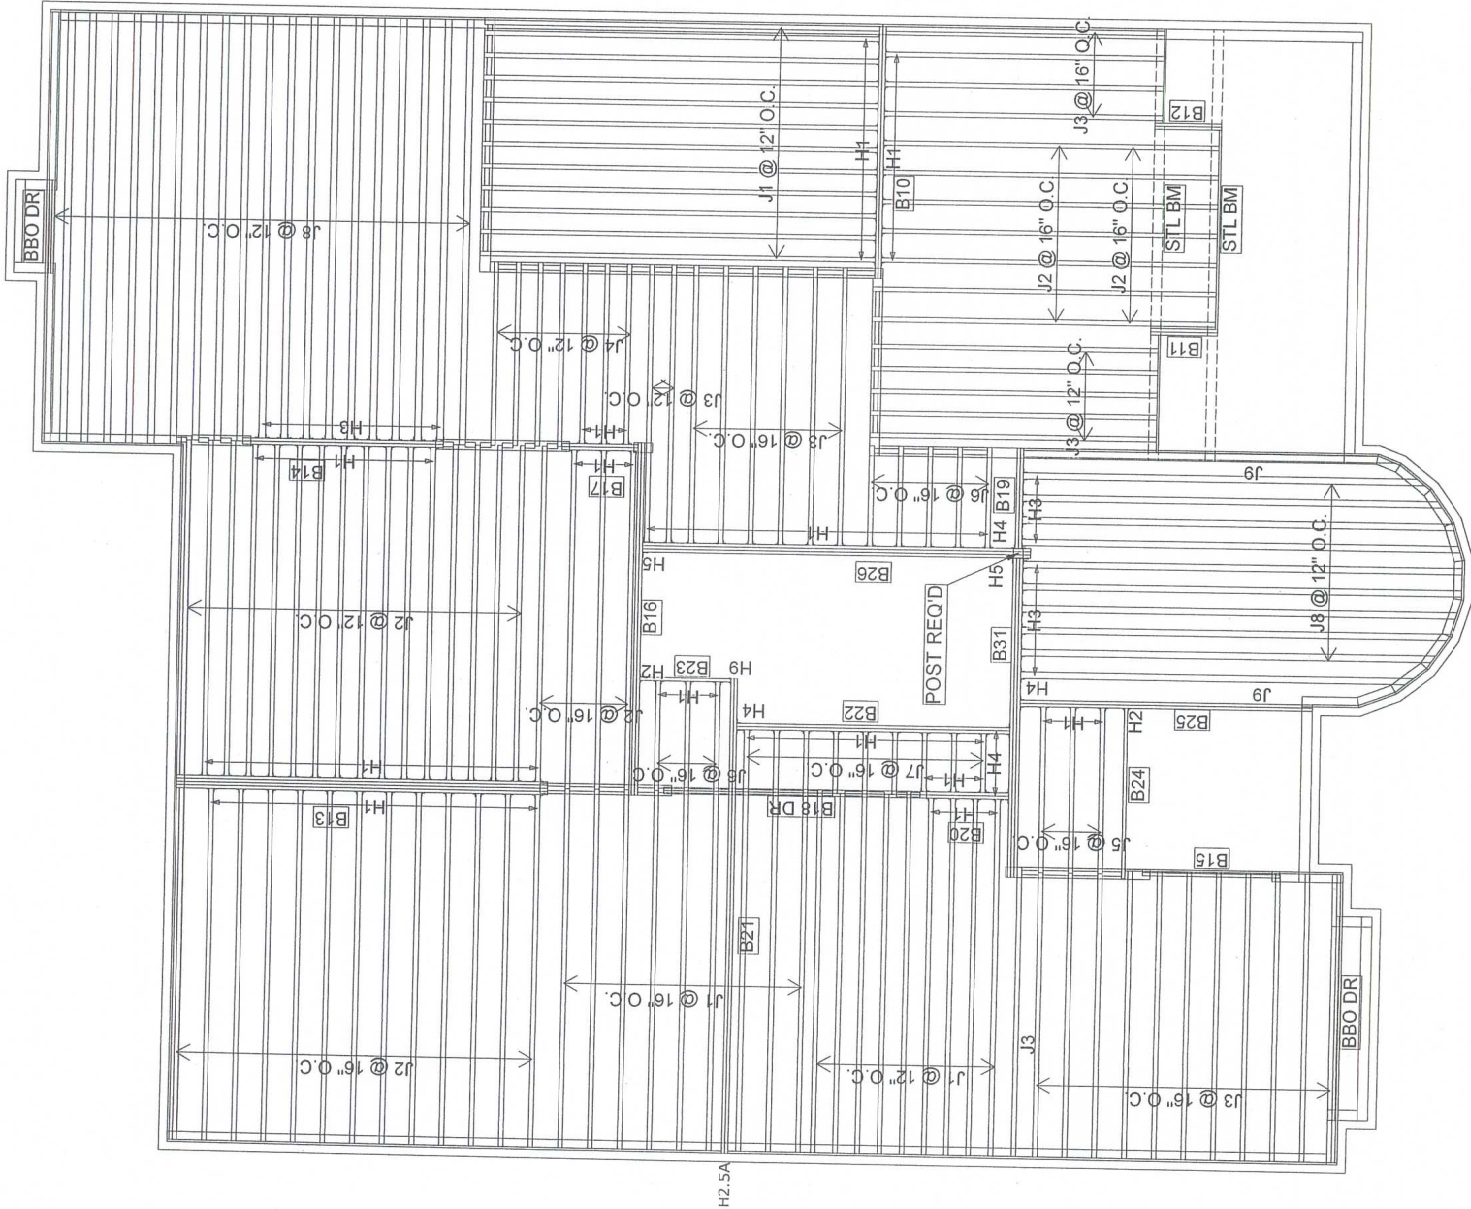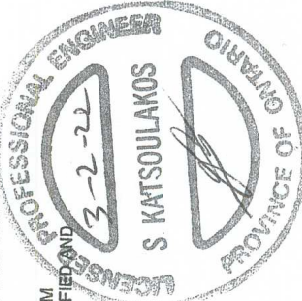

Connector Summary		
Qty	Manuf	Product
3	H1	IUS2.56/11.88
53	H1	IUS2.56/11.88
13	H1	IUS2.56/11.88
28	H1	IUS2.56/11.88
2	H2	HUS1.81/10
13	H3	IUS3.56/11.88
6	H3	IUS3.56/11.88
1	H4	HGUS412
4	H4	HGUS412
1	H5	HGUS5.5/11.88
1	H5	HGUS5.5/11.88
1	H9	L90
1	H2.5A	H2.5A*