

CONSTRUCTION SUMMARY				
Saddle Ridge - Milazzo Homes Inc.				
PURCHASERS: ALI YASEEN SAIYED and ALIYA FATIMA KHAN			RECEIVED NOV 23 2022	TEL:
LOT / PHASE 4 / 1	REG. PLAN # 20M-1246	HOUSE TYPE Saddle Ridge 1 Elev 1 4 Bed		

CABINETRY ACCESSORIES

1 - PANTRY UNIT UPGRADE - TO GO FROM 300MM TO 600MM DEEP - PRICE IS PER FOOT - STANDARD 17Nov22 Note:	
1 - KITCHEN CABINETY UPPER - FULL DEPTH ABOVE FRIDGE - WITH GABLES - 600MM - PRICE IS EACH - STANDARD 17Nov22 Note:	
1 - KITCHEN CABINETY BASE - COOKTOP CABINET WITH POT DRAWERS (2 DRAWERS) - STANDARD 27Oct22 Note:	
1 - KITCHEN CABINETY - BUILT-IN MICROWAVE/OVEN COMBO - STANDARD 27Oct22 Note:	
B/I TOWER NEXT TO FRIDGE --- **SHIFT FRIDGE LOCATION AND PANTRY LOCATION TO ACCOMMODATE BUILT-IN TOWER	

CONSTRUCTION

1 - SMOOTH CEILINGS ON FIRST FLOOR ONLY - DET 27Oct22 Note:	
--	--

ELECTRICAL

1 - BUILT IN OVEN AND COOKTOP PROVISION - PROVISION ONLY - ELECTRICAL ONLY 27Oct22 Note:	
***FRIDGE LOCATION SHIFTED IN ORDER TO ACCOMMODATE BUILT-IN OVEN/MICRO TOWER	
1 - RELOCATE STANDARD KITCHEN LIGHT TO BE CENTERED OVER ISLAND 27Oct22 Note:	


MIRRORS AND GLASS

1 - FRAMELESS GL ASS SHOWER ENCLOSURE WITH DOOR (INCLUDES CHROME KNOB & HINGES) MASTER ENSUITE 04Nov22 Note:	
1 - FRAMELESS GLASS SHOWER DOOR FOR 5 FOOT PAN - INCLUDES CHROME KNOB & HINGES MASTER ENSUITE 04Nov22 Note:	
DELETED	
1 - MASTER ENSUITE FRAMELESS GLASS SHOWER DOOR FOR 5 FOOT PAN - INCLUDES CHROME KNOB & HINGES 27Oct22 Note:	
DELETED	

EXTRAS AS PER OFFER

EXTERIOR BRICK SELECTION: The Purchaser(s) acknowledge that the Vendor will make every effort to accommodate the Purchasers first choice brick selection. In the event of a colour conflict, we will automatically proceed to your second or third choice. Worksheet Note:	
1st Choice: Exterior Colour Scheme 2 - Manchester Worksheet Note:	
2nd Choice: Exterior Colour Scheme 3 - Churchill Worksheet Note:	
3rd Choice: Exterior Colour Scheme 4 - Westmont Worksheet Note:	

LOT 4. MILAZZO

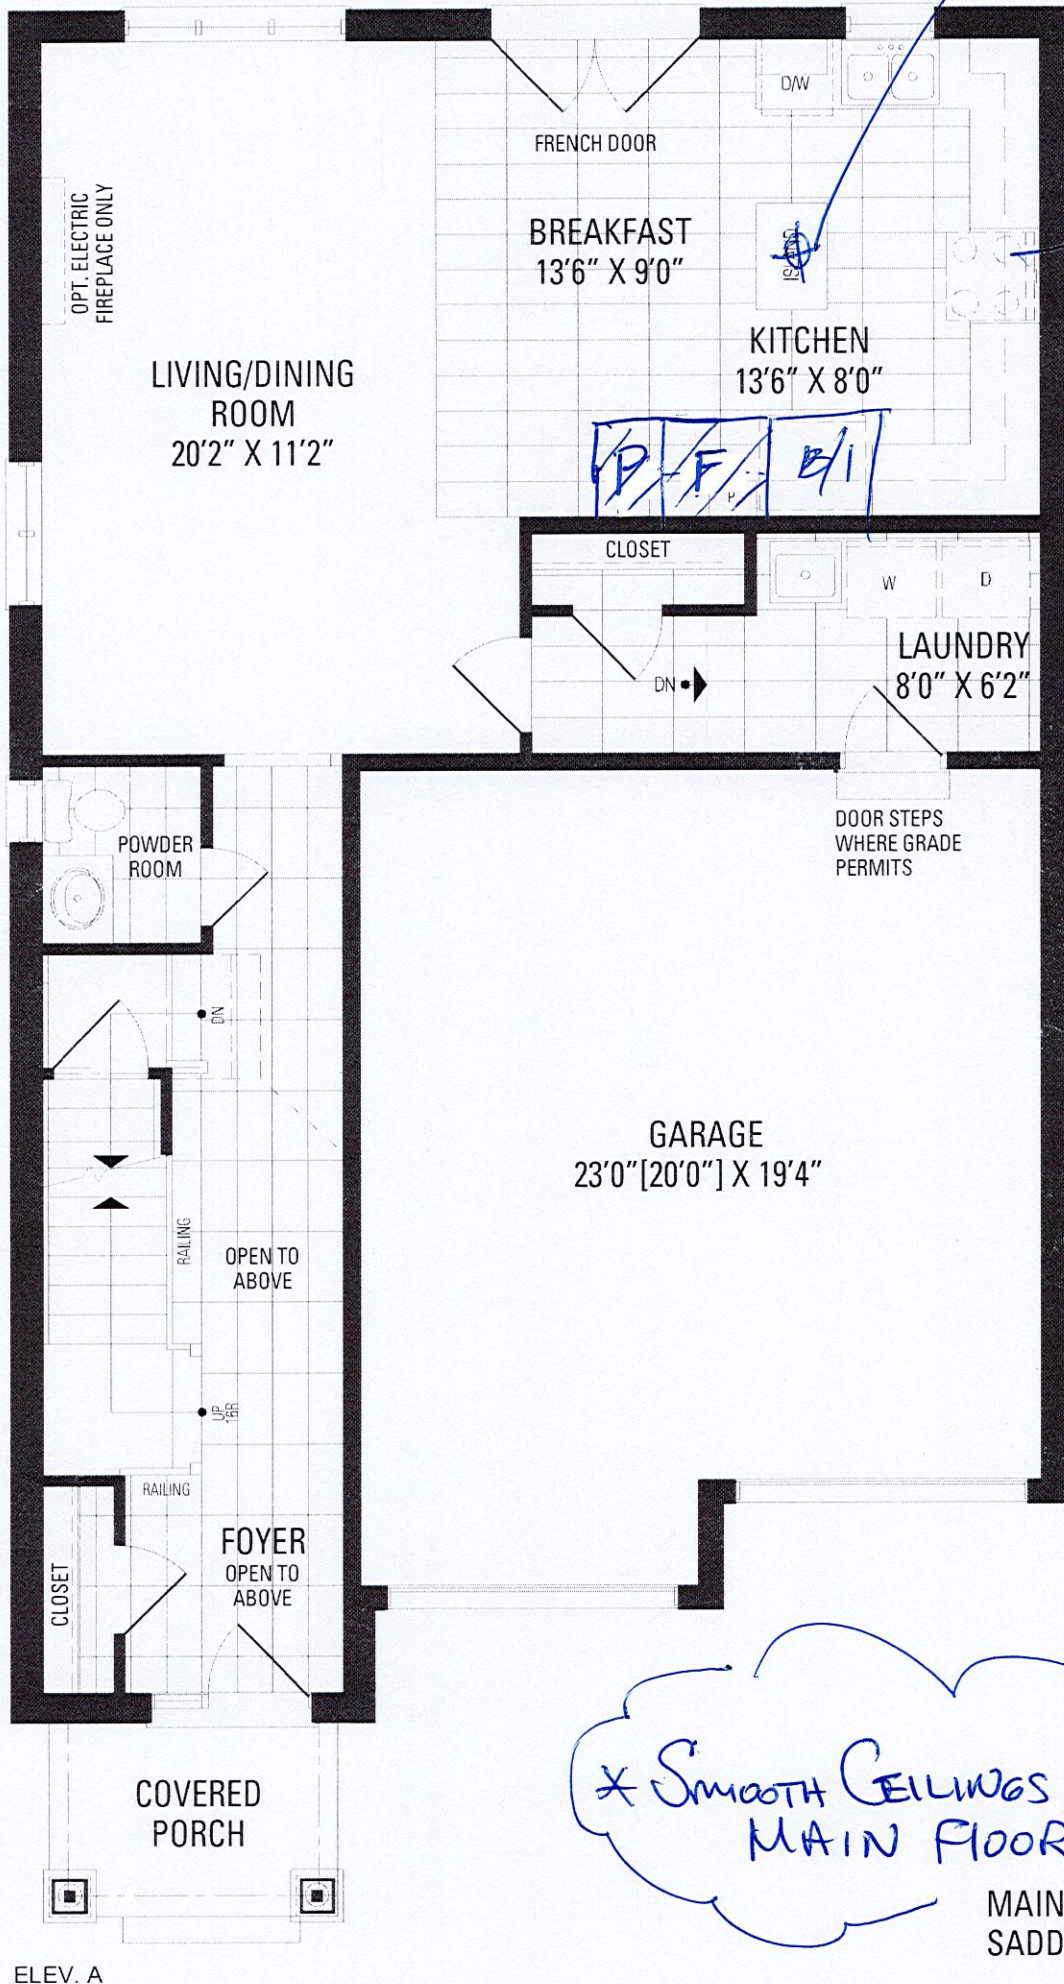


LOT 4. MILAZZO

LOT 4. MILAZZO

Master Ensuite

Frameless Glass Shower Enclosure
with Door -

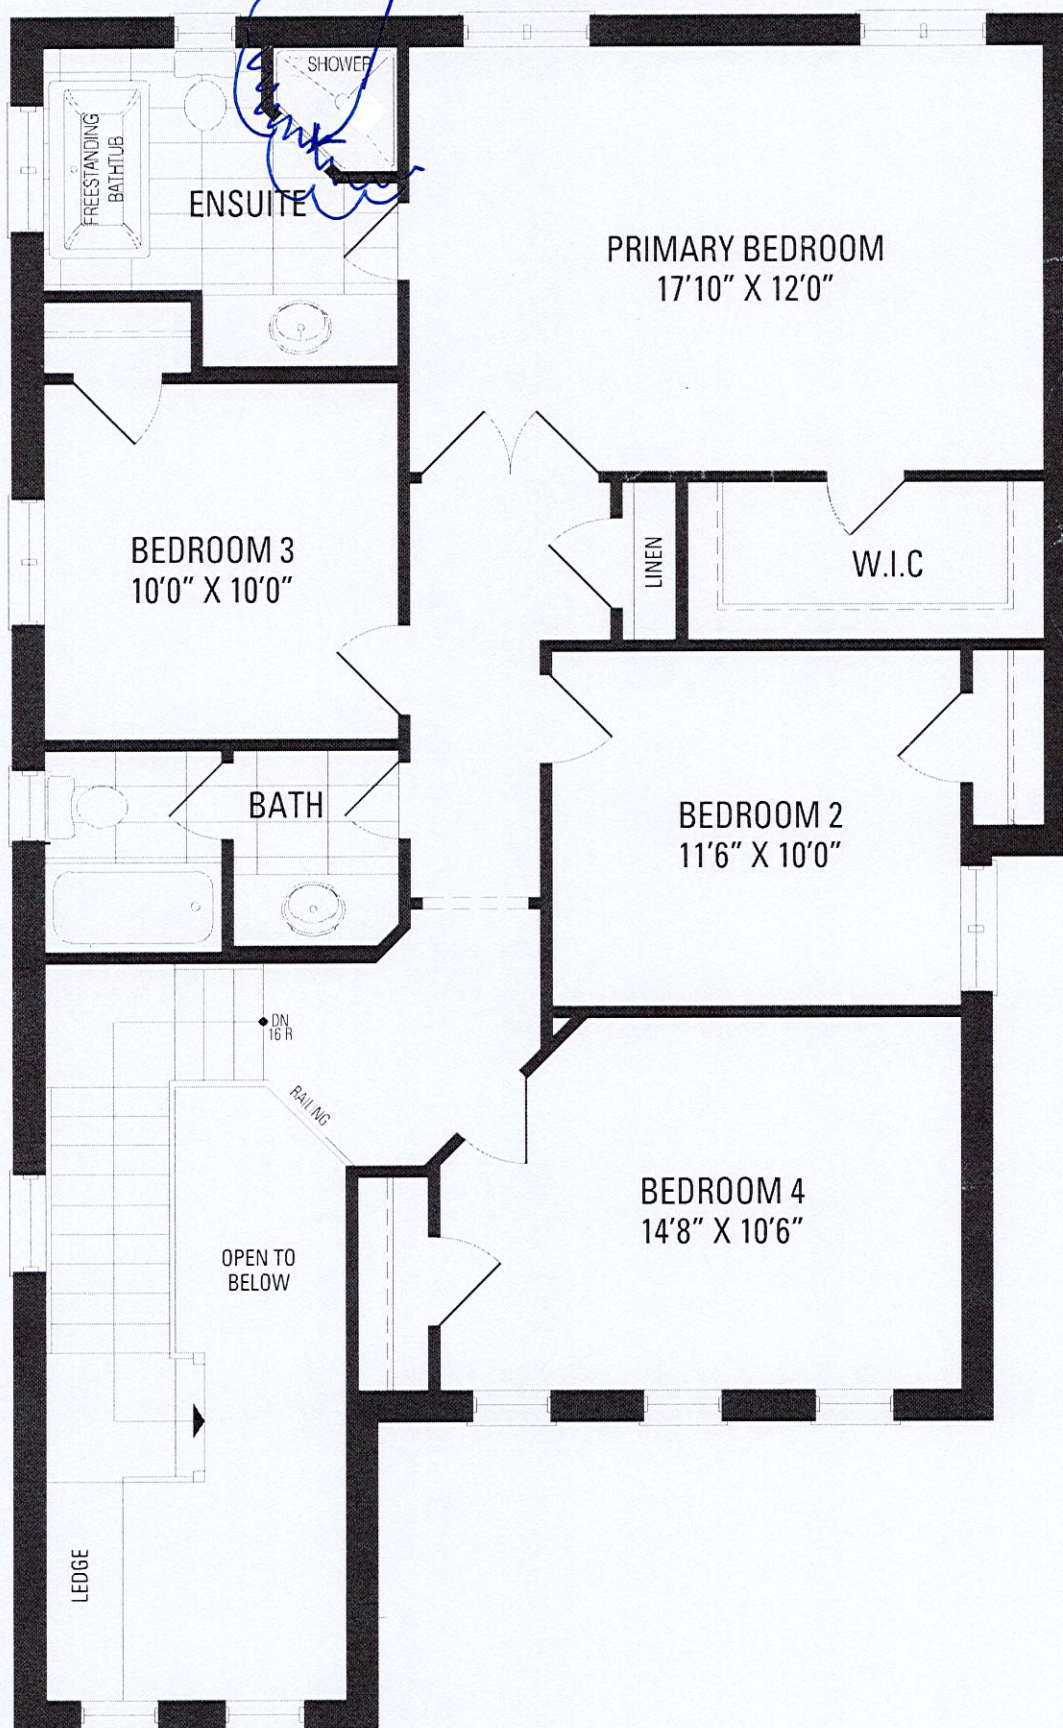


ELEV. A

4 BEDROOM

UPPER ALT. ELEV. A
SADDLE RIDGE 1

LOT 4. MILAZZO

LOT 4- MILAZZO

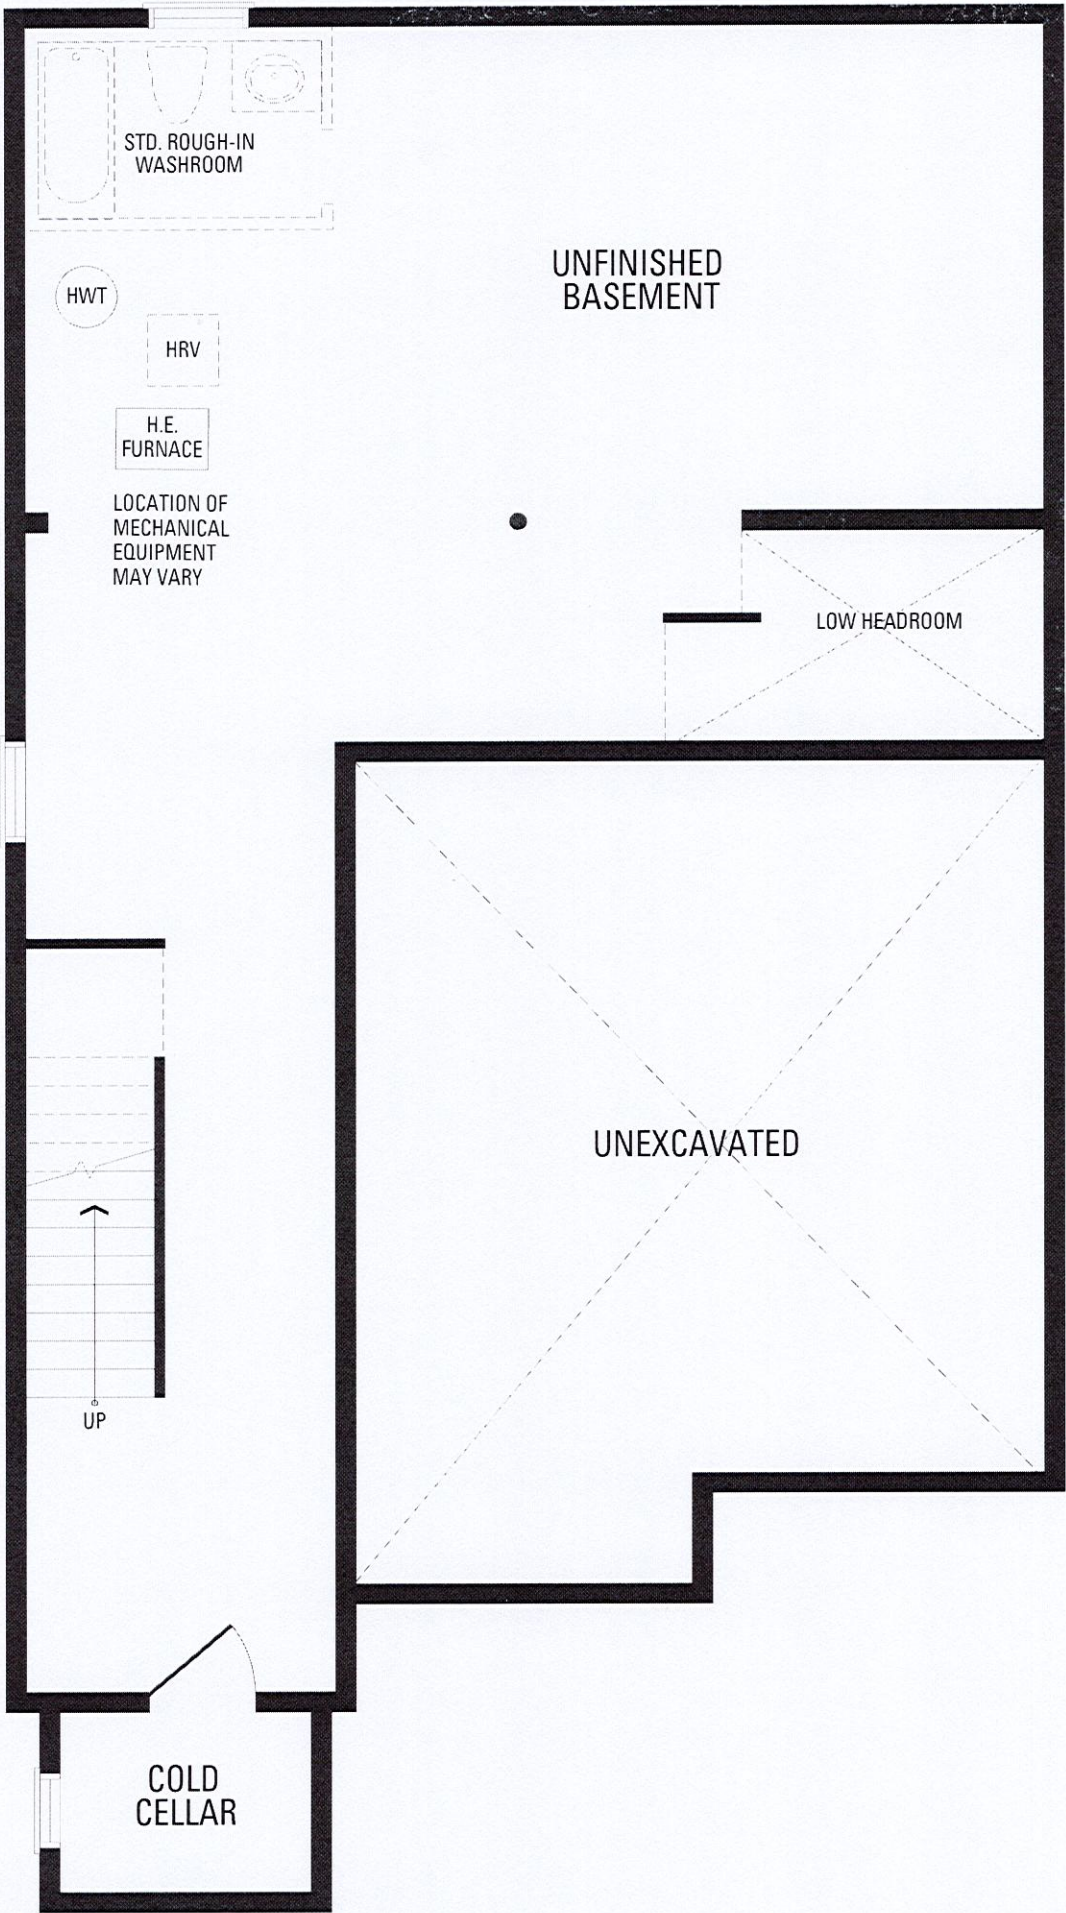

ELEV. A

BASEMENT ELEV. A
SADDLE RIDGE 1


LOT 4- MILAZZO

LOT 4
MILAZZO HOMES INC.
SADDLE RIDGE
TOWN OF MILTON, ONTARIO

SADDLE RIDGE I
ELEVATION A

REVISIONS:

- I. ADD FRAMELESS GLASS
SHOWER STALL TO MASTER
ENSUITE.

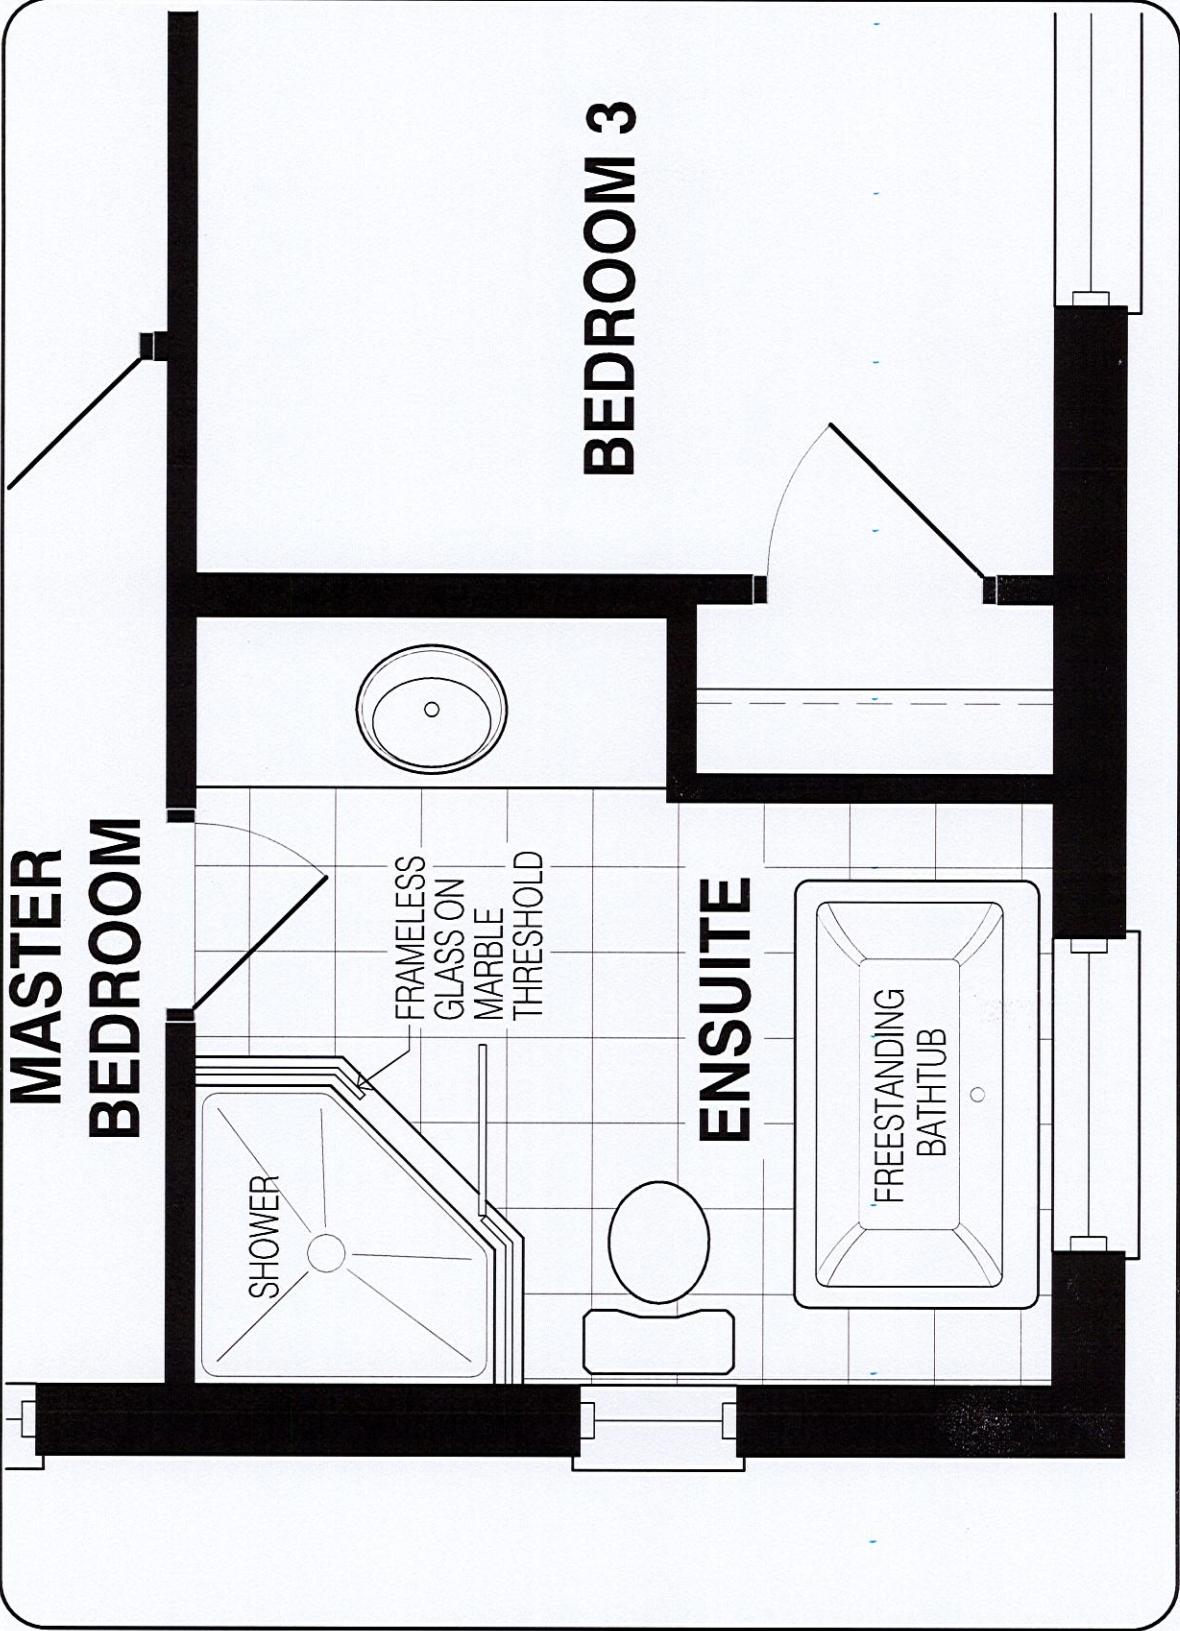

UPPER LEVEL

DISCLAIMERS: SKETCH NOT TO SCALE. DIMENSIONS, SPECIFICATIONS AND ARCHITECTURAL DETAILS SUBJECT TO MODIFICATION BY THE VENDOR. SKETCH IS ONLY FOR THE PURPOSE OF ILLUSTRATING REVISIONS REQUESTED BY THE PURCHASER AND ALL REVISIONS ARE SUBJECT TO VENDOR'S FINAL APPROVAL. ONLY REVISIONS ACCEPTED IN WRITING BY THE PURCHASER AND VENDOR ON A PURCHASER'S EXTRA SHEET WILL BE INCORPORATED INTO THE PLANS FILED WITH THE MUNICIPALITY. E. & O.E.

REGION DESIGN INC.	SCALE	N.T.S.
	BY MB	PAGE No. 1 OF 1

TRINITY POINT