





Valecraft
Homes Ltd.

Roma Collection Standard Silver Package

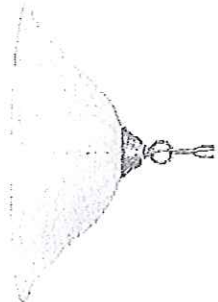

SAN-A3015P-11
Brushed Nickel Finish
Marbled Glass
Bulb: 1 x LED
• Breakfast / Dineette

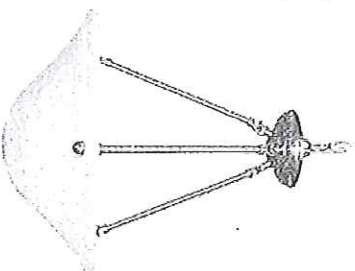

SAN-A3016ch-11
Brushed Nickel Finish
Marbled Glass
Bulbs: 3 x LED
• Dining Room
• Stairwell
• 2 storey foyer (Plan Permitting)




SAN-A3012-11
Brushed Nickel
Marbled Glass
12"W
Bulbs: 2 x LED
• Entry
• Hallway
• Bedrooms
• Den / Study / Office / Flex Room
• Finished Basement
• Laundry Room




SAN-A3016-11
Brushed Nickel
Marbled Glass
16"W
Bulbs: 3 x LED
• Kitchen Ceiling
• Bedroom with cathedral ceiling (Plan Permitting)




AFR4-0930-WH
LED Recessed
• Basement Stairs
• Soffit over Porch
• Townhome Front Exterior

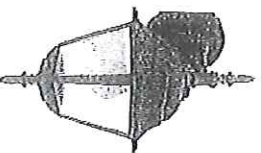

SAN-A1010-6
Bulb: 1 x LED
• Single Home Front Exterior

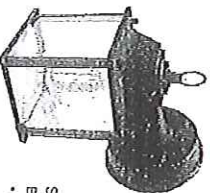

SAN-A4045S-6
Bulb: 1 x LED
• Back Exterior

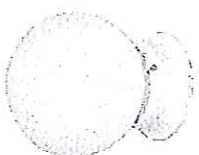

SAN-A121-11
Bulb: 1 x LED
• Closet / Pantry



SAN-A16012-7
14"W
Bulbs: 2 x LED
• Powder Room Vanity



SAN-A16013-7
24"W
Bulbs: 3 x LED
• Bathroom Vanity

* All dimensions are approximate.

Project: Rathwell Landing

Purchaser: _____

Plan #: 4M-1589

Purchaser: _____

Lot: 284

Date: July 7, 2019

Model: 815 Hartin

Upgrade #: N/A

SITE PLAN

E & OE March 15, 2019

NOTE:
HOUSE REPRESENTATION ON LOTS ARE ARTIST CONCEPT ONLY. FINAL BUILDING LOCATION AND ORIENTATION MAY NOT BE AS SHOWN.

Rathwell Landing PHASE 2

Lot: 284

Model: 815 Hartin


Purchasers:

LEGEND: July 7, 2019

-  COMMUNITY MAIL BOX
-  FIRE HYDRANT
-  HYDRO TRANSFORMER BOX
-  CABLE VAULT
-  BELL VAULT
-  BELL PEDESTAL
-  LIGHT STANDARD
-  STREET LIGHT DISCONNECT
-  SERVICE EASEMENT
-  CATCH BASIN

SALES LEGEND:

-  MODEL HOME
-  SOLD
-  EXPRESS HOME
- WO WALK OUT BASEMENT
- BS/L BACK SPLIT/LOOKOUT

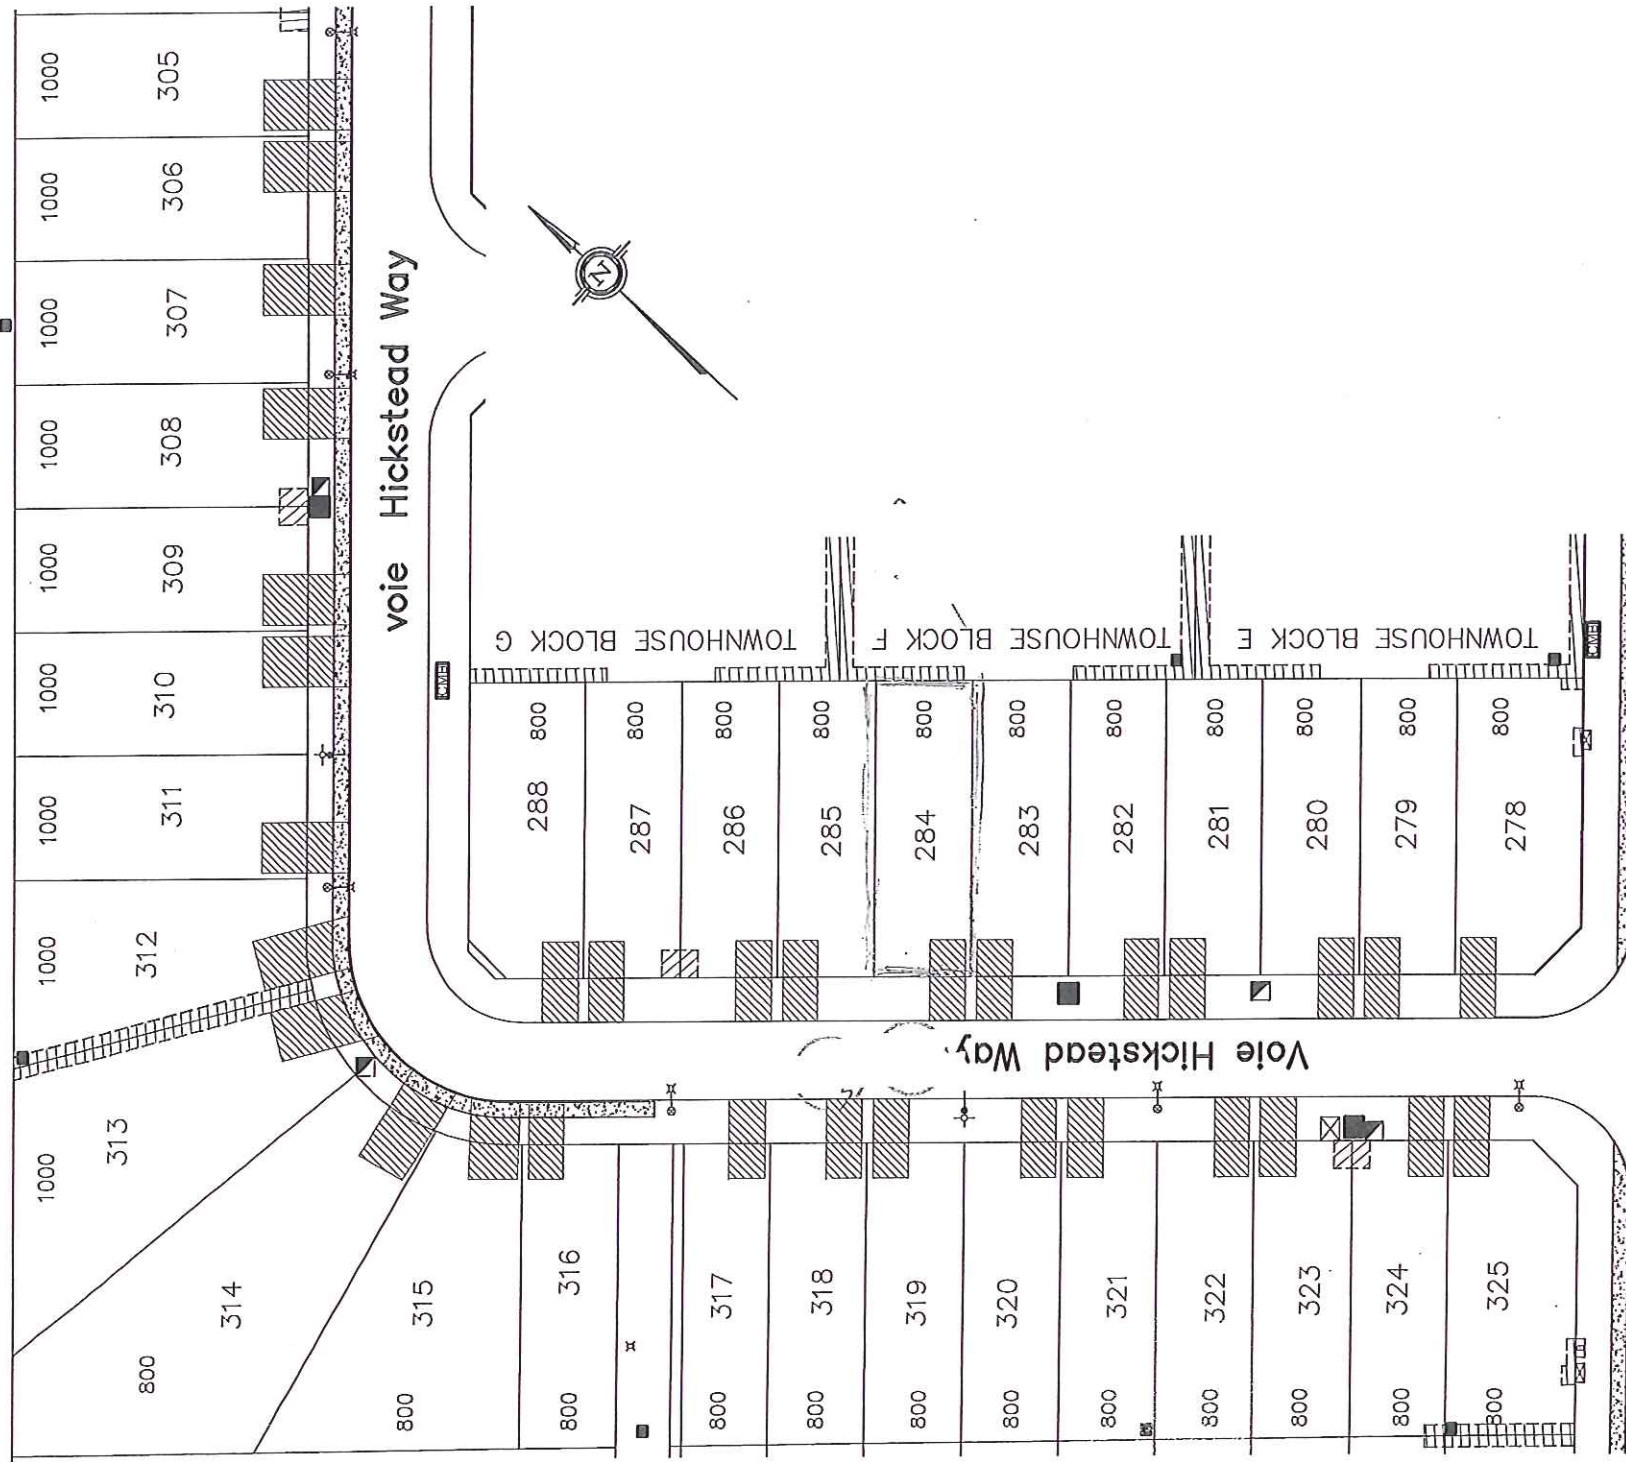




THE HARTIN

MODEL 815
2130 sq.ft

Site: Rathwell Landing	Purchaser: _____
Plan No.: 4M-1589	_____
Lot: 284	Purchaser: _____
Date: July 7, 2019	_____


SCHEDULE H

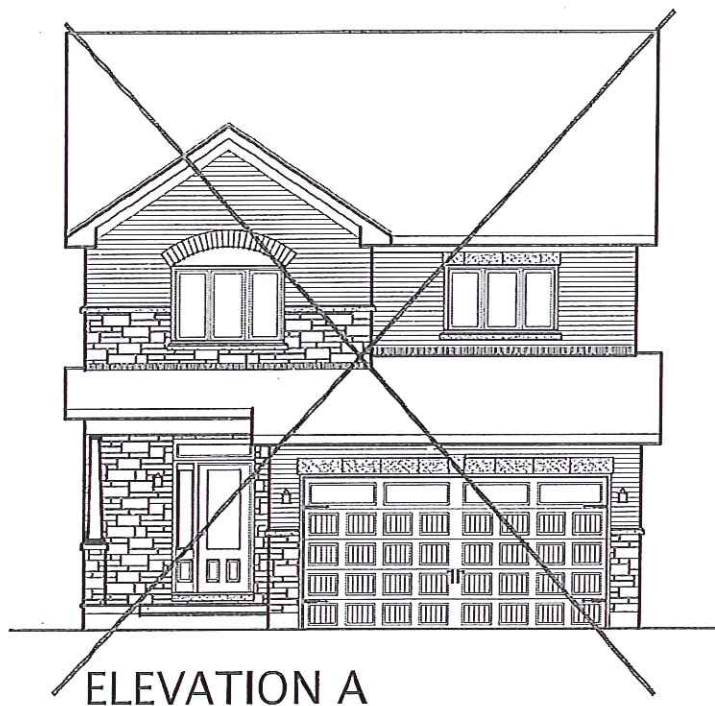


Valecraft.com




*Rendering is an artist concept only. Not to scale and may vary from finished community. Dimensions, specifications and landscaping are approximate and are subject to change without notice. E & O.E 02/20/2019-N

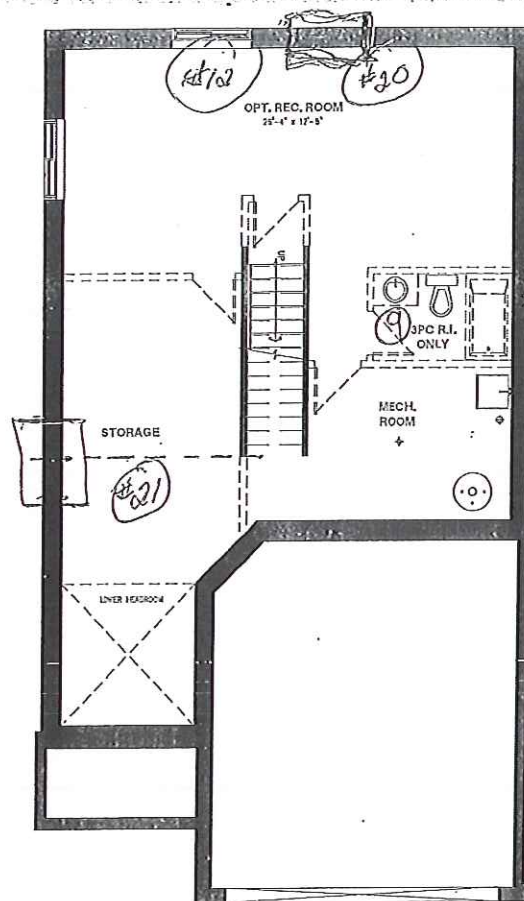


BASEMENT FLOOR

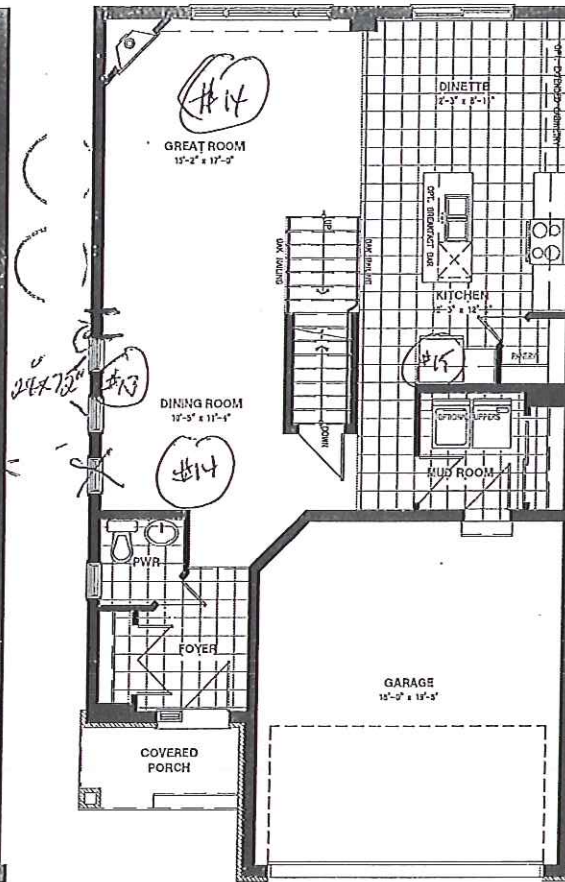

GROUND FLOOR

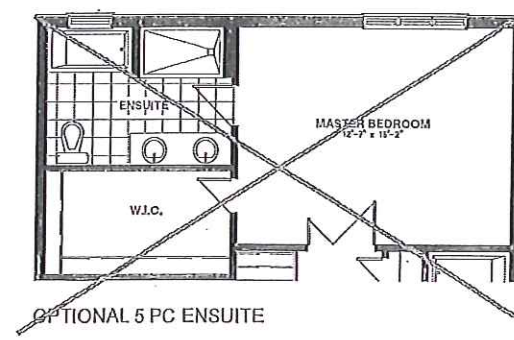


OPTIONAL 5 PC ENSUITE

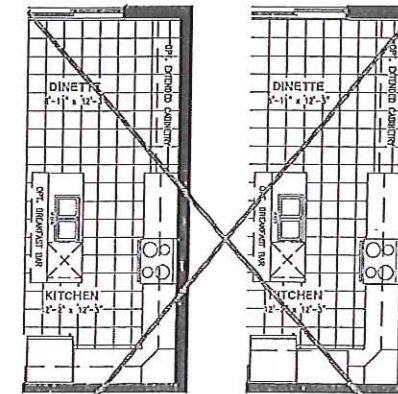


OPTIONAL KITCHEN #1


OPTIONAL KITCHEN #2

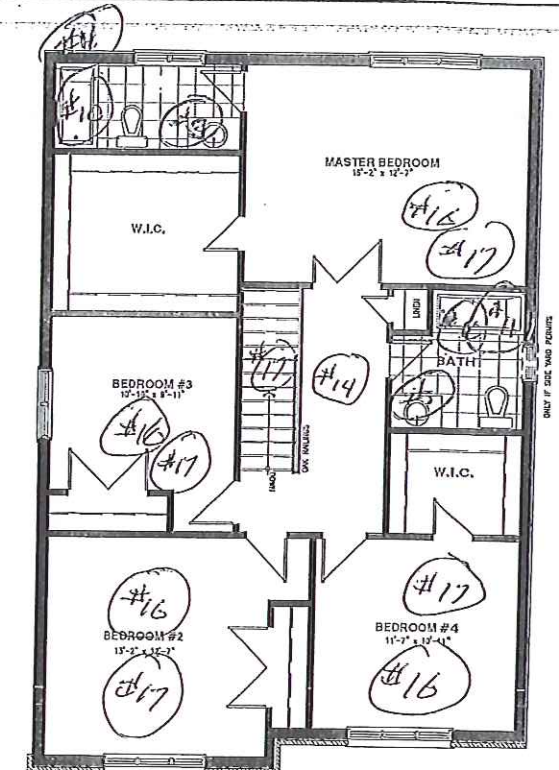

SECOND FLOOR ELEVATION A

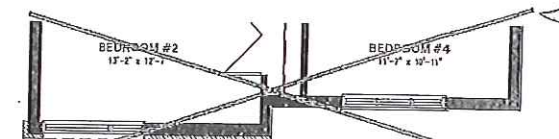

SECOND FLOOR ELEVATION B

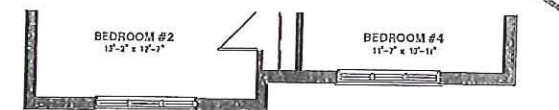

SECOND FLOOR ELEVATION C

SCHEDULE H