




Valecraft
Homes Ltd.

Standard Edge Profiles for Granite & Quartz

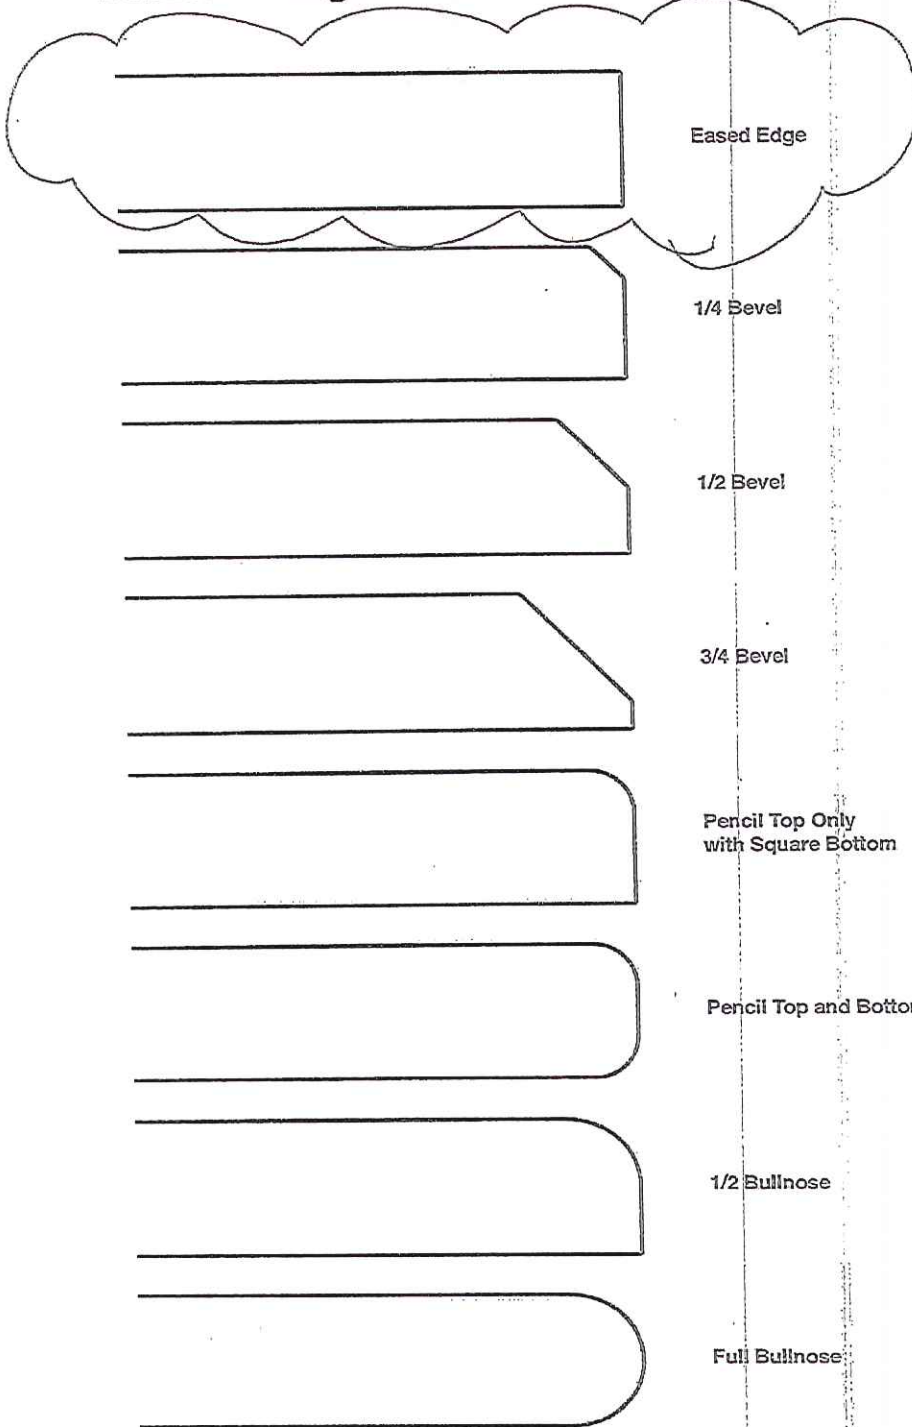

Project: DV2

Plan #: 4M-1290

Lot: H44

Model: 160-2 Stanley Rev. W/O

Purchaser: _____

Purchaser: _____

Date: October 22nd, 2019

Upgrade #: 29, 30, 37, 42