

BUILDER: VALECRAFT

REDESIGN NUMBER:

DONE BY:


PROJECT: Rathwell Landing

MODEL: 810 KEMP STND

DATE: ~~01/02/18~~ Nov 28-19

LOT: OPTION # **1**

Kitchen sketch

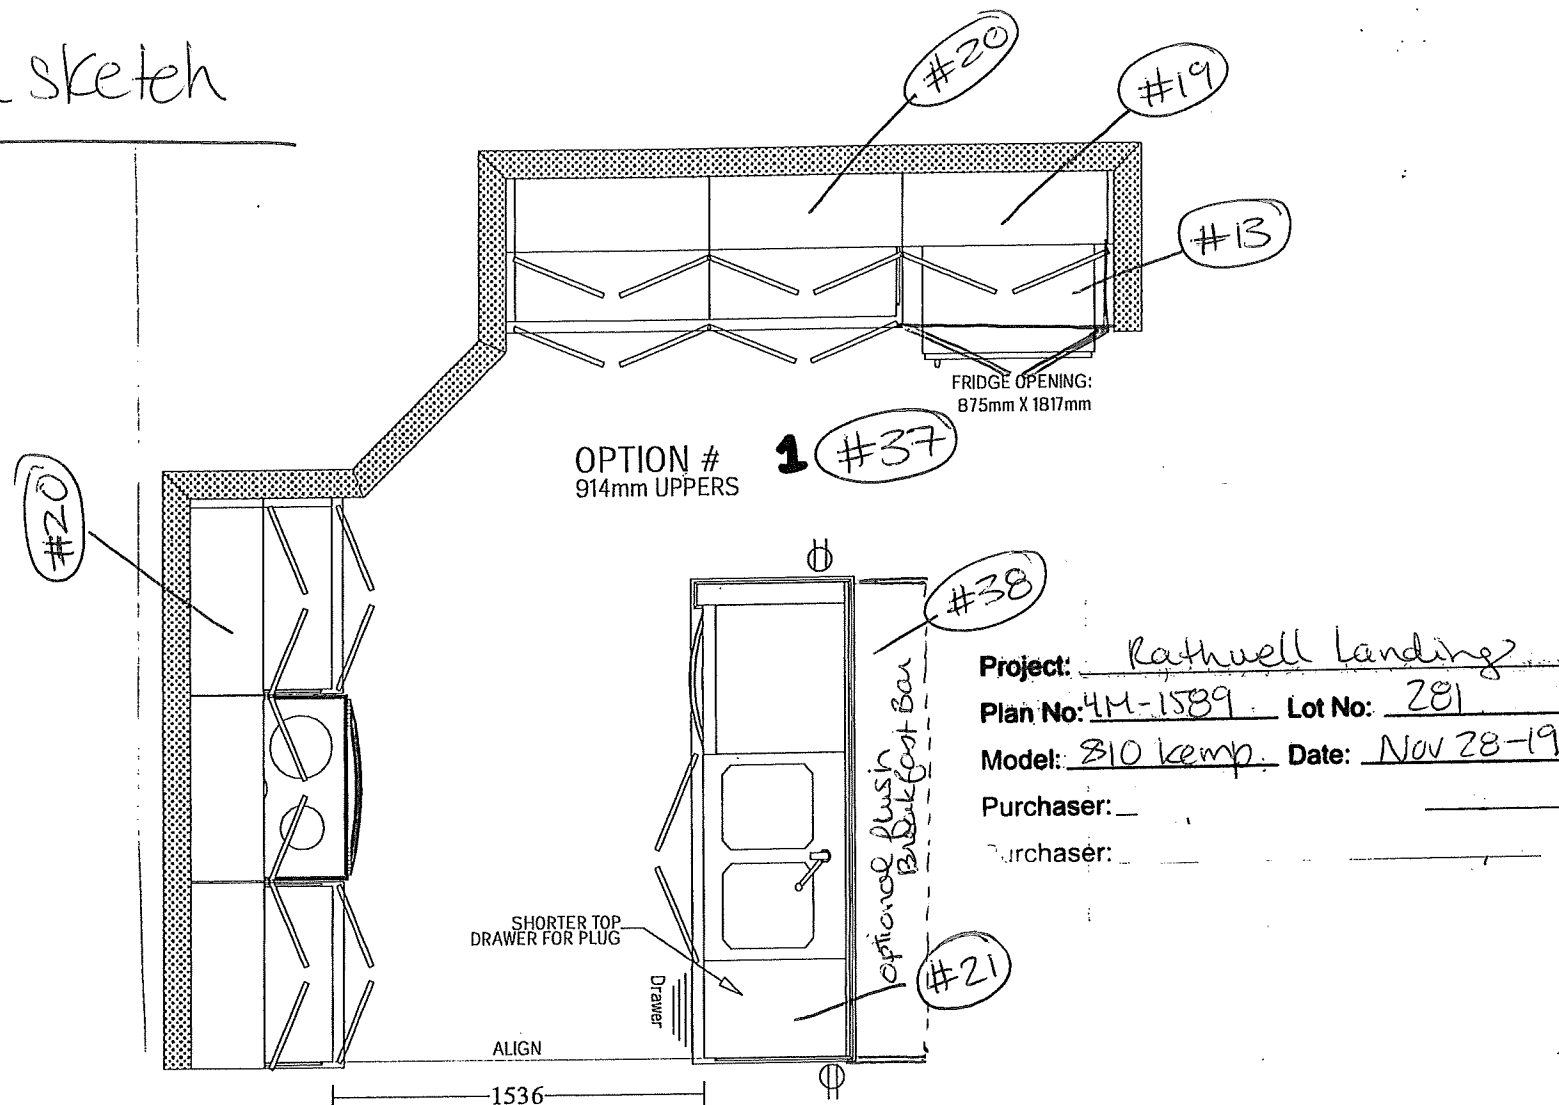

Project: Rathwell Landing

Plan No: 4M-1589 Lot No: 281

Model: 810 Kemp Date: Nov 28-19

Purchaser: _____

Purchaser: _____

****DIMENSIONS SUBJECT TO CHANGE DEPENDING ON SITE CONDITIONS****