


OPTIONAL KITCHEN CABINET CROWN MOULDING,
FILLER & BULKHEAD DETAILS


UPC9-1A

- Includes crown moulding & filler detail on upper kitchen cabinetry to standard bulkhead.

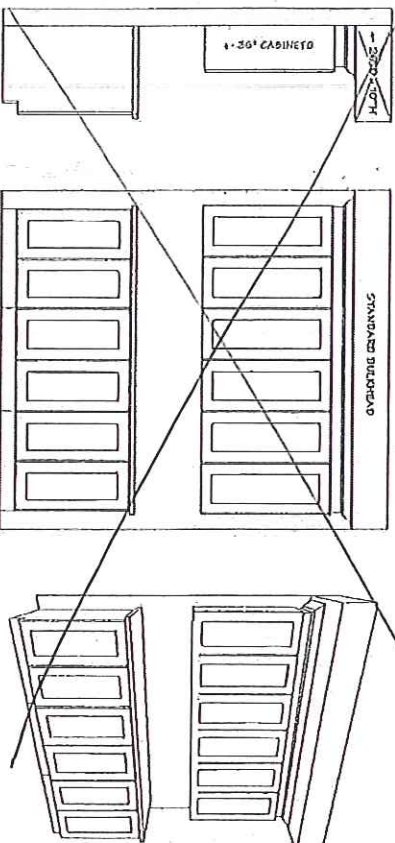


UPC9-2A

- Includes upgrade to 40\"/>

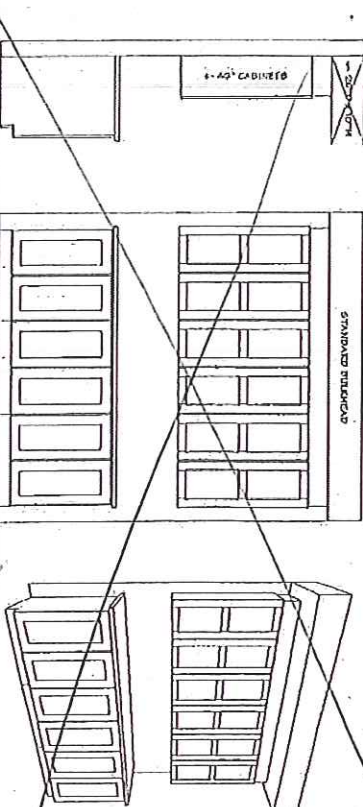

UPC9-2B



- Includes upgrade to 40\"/>

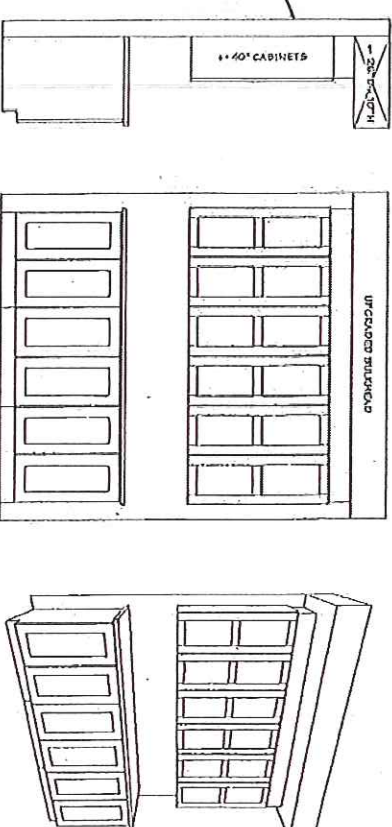


UPC9-1A

Site: Ratwell Landing
Plan No: 4M-1589
Lot: 324
Date: September 29, 2019

Purchaser: _____
Purchaser: _____

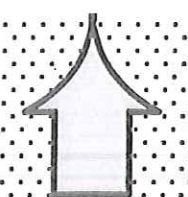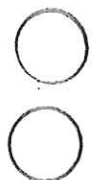

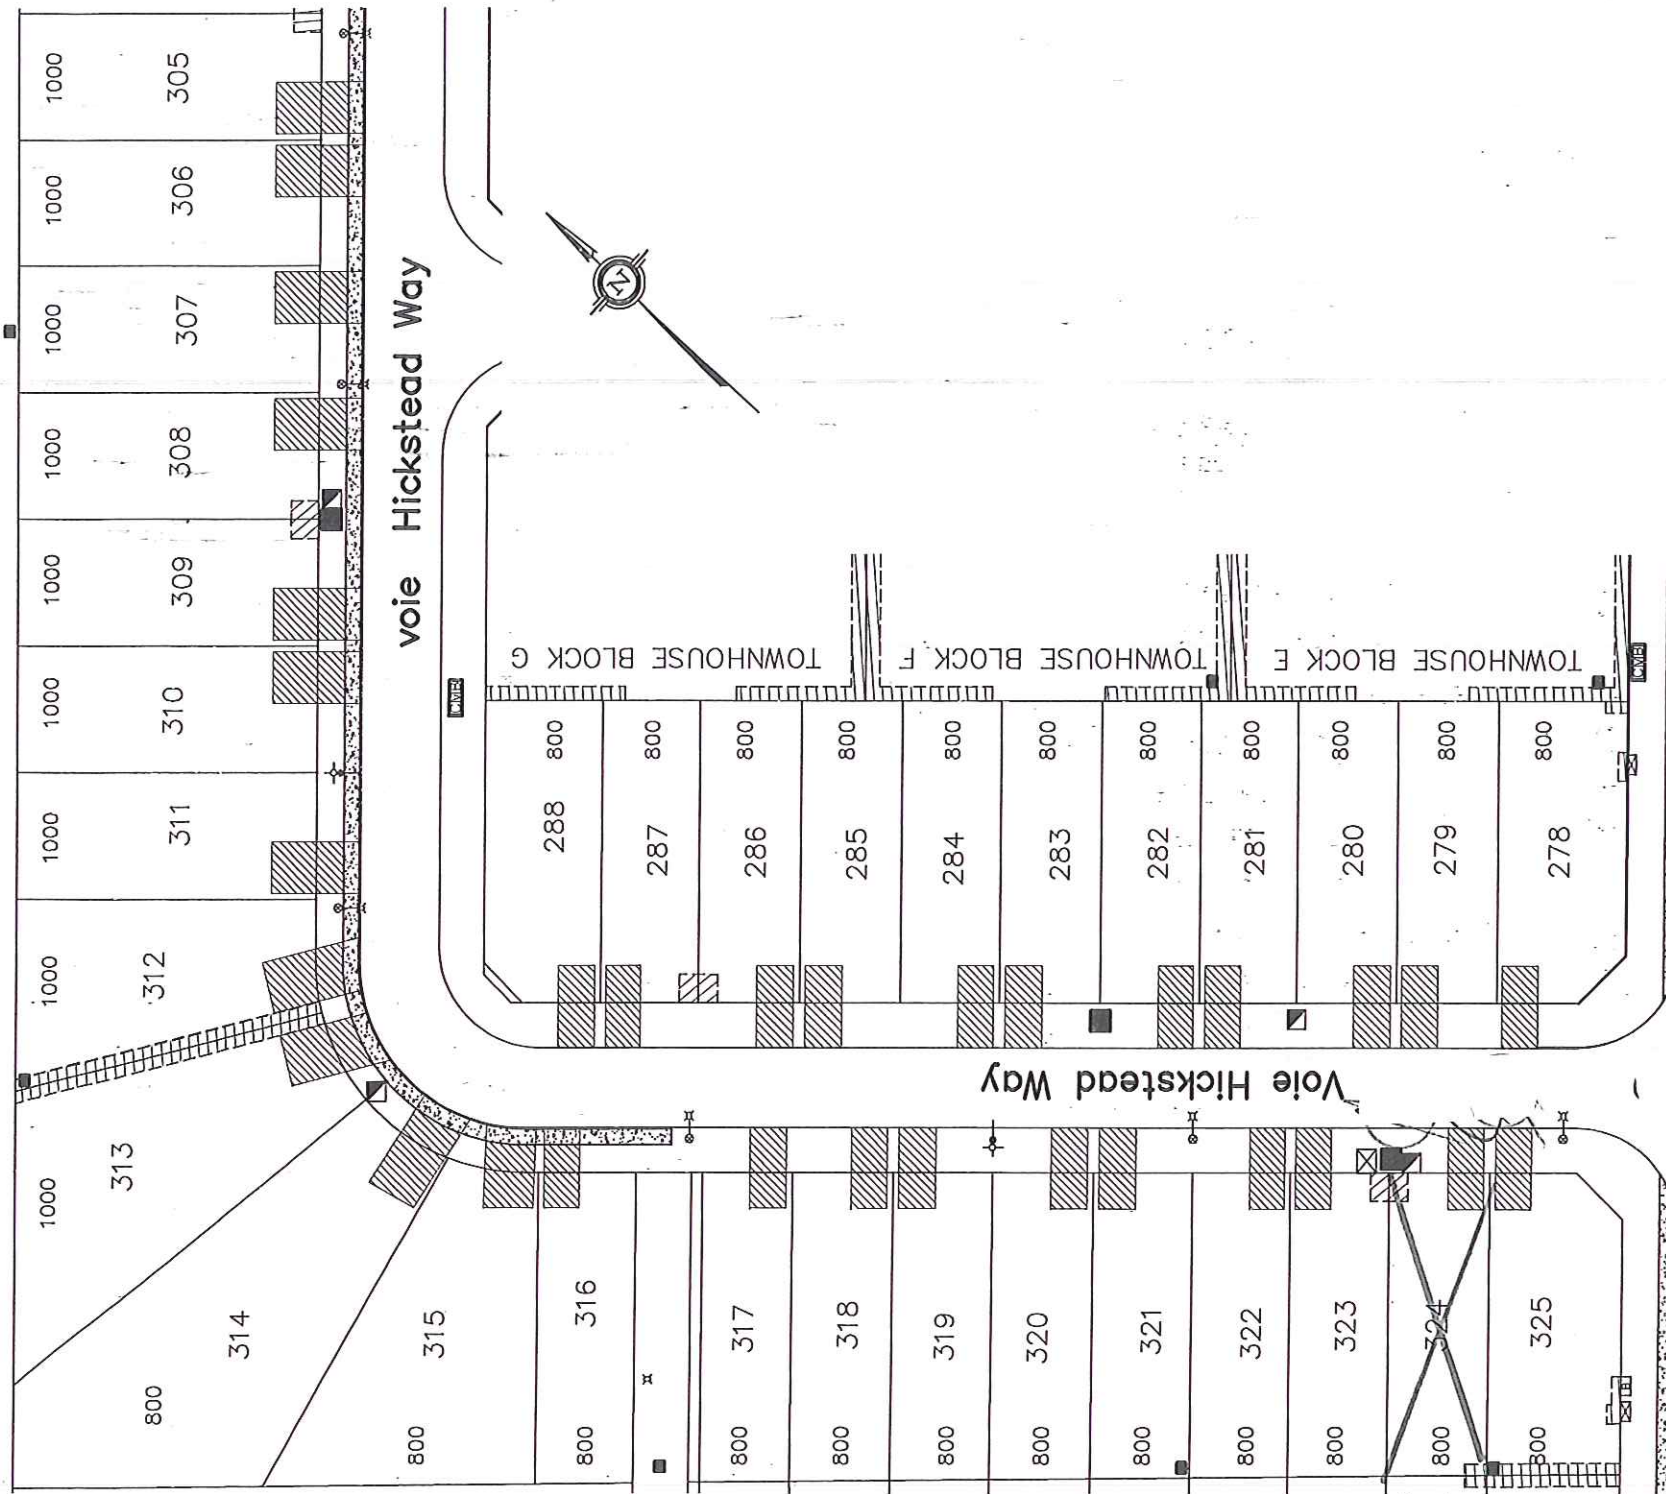

SITE PLAN

E & OE March 15, 2019

NOTE:
HOUSE REPRESENTATION ON LOTS ARE ARTIST CONCEPT ONLY. FINAL BUILDING LOCATION AND ORIENTATION MAY NOT BE AS SHOWN.

Rathwell Landing PHASE 2

Lot: 324

Model: 801 CRev Sharpley

Purchasers:

LEGEND:

- COMMUNITY MAIL BOX
- FIRE HYDRANT
- HYDRO TRANSFORMER BOX
- CABLE VAULT
- BELL VAULT
- BELL PEDESTAL
- LIGHT STANDARD
- STREET LIGHT DISCONNECT
- SERVICE EASEMENT
- CATCH BASIN

SALES LEGEND:

- MODEL HOME
- SOLD
- EXPRESS HOME
- WO WALK OUT BASEMENT
- BS/L BACK SPLIT/LOOKOUT



SCHEDULE "D"

dated: Sept. 29/19



THE SHARPLEY


MODEL 801
1,304 sq.ft.

Site: Rathwell Landing	Purchaser: _____
Plan No.: 4M-1589	Purchaser: _____
Lot: 324	Purchaser: _____
Date: September 29, 2019	Purchaser: _____

Schedule H



ELEVATION A

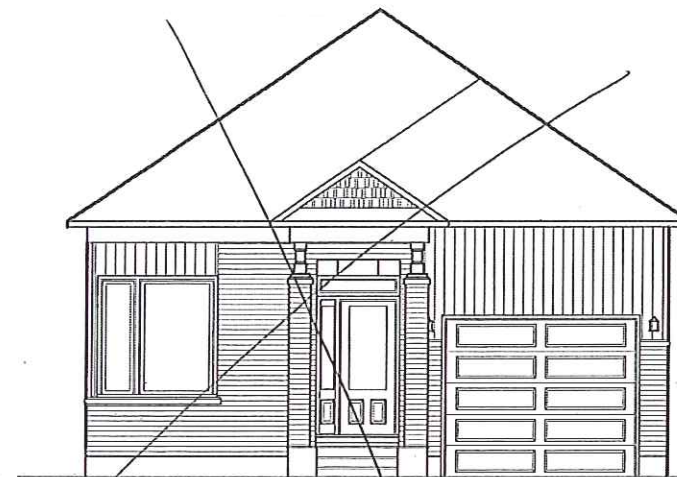

ELEVATION B



ELEVATION C

Valecraft.com

*Rendering is an artist concept only. Not to scale and may vary from finished community. Dimensions, specifications and landscaping are approximate and are subject to change without notice. E & O.E 02/20/2019-N






THE SHARPLEY


MODEL 801
1,304 sq.ft.

Site: Rathwell Landing	Purchaser: _____
Plan No.: 4M-1589	_____
Lot: 324	Purchaser: _____
Date: September 29, 2019	_____

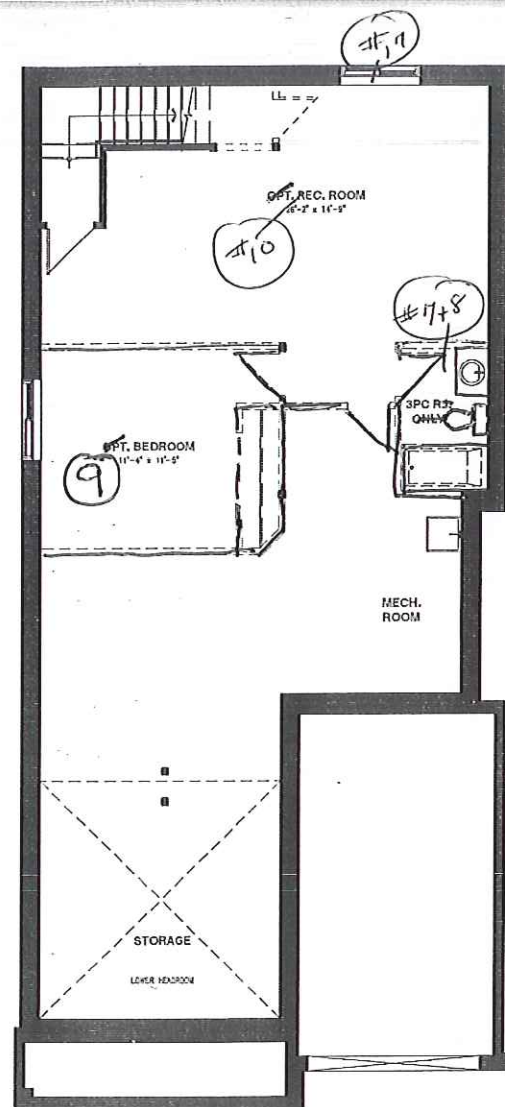


BASEMENT FLOOR A & C


Schedule H

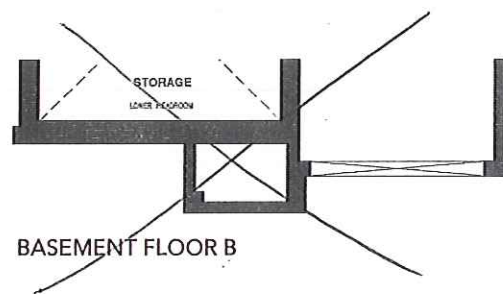


BASEMENT FLOOR B

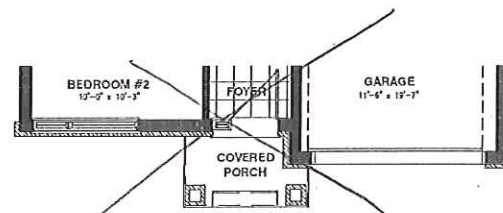


GROUND FLOOR B

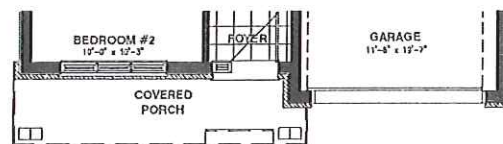


GROUND FLOOR C

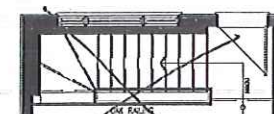


OPTIONAL OPEN STAIRS
TO BASEMENT

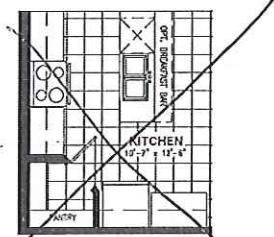


OPTIONAL KITCHEN #1

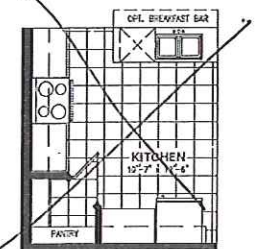

OPTIONAL KITCHEN #2

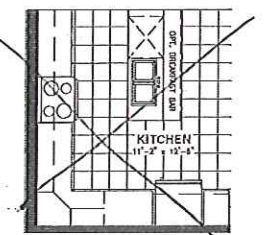

OPTIONAL KITCHEN #3

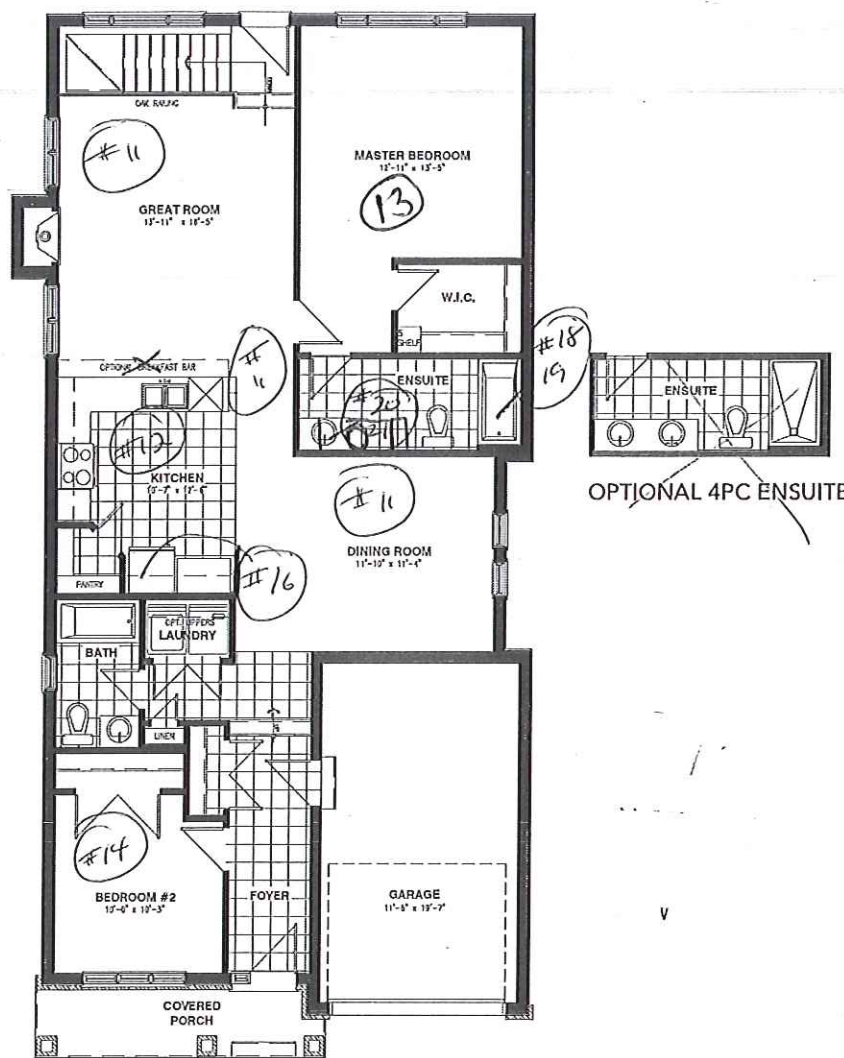

GROUND FLOOR A