

Tel: (613) 748-0432
Fax: (613) 748-0355

A Division of the S&S Bolton Group
www.ssbolton.com

Estimate No#: SS2850 Rev.02

Customer Copy

Customer:

Builder: VALECRAFT HOMES LTD.
Project: Rathwell Landing Singles Ph 2 -
200amp included
Lot: 29716
Closing Date: 12/20/2020
Salesperson: Jason Thompson
Date: 03/09/2020

Location	Qty	Product / Installation Details	Plan Code	Unit Price	Customer Total
Great Room	1.00	Add 15 AMP plug approx 72 inches from floor above fireplace beside conduit	A		
Kitchen	1.00	Relocate standard fixture and add 1 keyless fixture (2 in total) on existing switch for future pendant lighting	B		
Kitchen	1.00	Add 4 LED Halo potlights (AFR4-0930-WH) on added switch	C		
Great Room	1.00	Add 4 LED Halo potlights (AFR4-0930-WH) on added switch	D		
Front Porch	1.00	Add 2 (3 in total) LED Halo potlights (AFR4-0930-WH) on existing switch	E		

**Total price does not include any applicable taxes.

X April 6-2020
Date

X April 6-2020



Tel: (613) 748-0432
Fax: (613) 748-0355

A Division of the S&S Bolton Group
www.ssbolton.com

Estimate No#: OR3387 Rev.01

Customer Copy

Builder: VALECRAFT HOMES LTD.
Project: Rathwell Landing Singles Ph 2 -
200amp included
Lot: 29716
Closing Date: 12/26/2020
Salesperson: Jason Thompson (OR)
Date: 03/06/2020

Location	Qty	Product / Installation Details	Plan Code	Unit Price	Customer Total
Great Room	1.00	(4) Port Plate - (1) Phone CAT5e & (2) Data CAT5e & (1) Cable RG6 Outlets (4) Port Plate - (1) Phone CAT5e & (2) Data CAT5e & (1) Cable RG6 Outlets - Location as shown on floor plan			
Den	1.00	(4) Port Plate - (1) Phone CAT5e & (2) Data CAT5e & (1) Cable RG6 Outlets (4) Port Plate - (1) Phone CAT5e & (2) Data CAT5e & (1) Cable RG6 Outlets - Location as shown on floor plan			
Bedroom #3	1.00	(4) Port Plate - (1) Phone CAT5e & (2) Data CAT5e & (1) Cable RG6 Outlets (4) Port Plate - (1) Phone CAT5e & (2) Data CAT5e & (1) Cable RG6 Outlets - Location as shown on floor plan			
Master Bedroom	1.00	(4) Port Plate - (1) Phone CAT5e & (2) Data CAT5e & (1) Cable RG6 Outlets (4) Port Plate - (1) Phone CAT5e & (2) Data CAT5e & (1) Cable RG6 Outlets - Location as shown on floor plan			
Basement	1.00	(4) Port Plate - (1) Phone CAT5e & (2) Data CAT5e & (1) Cable RG6 Outlets (4) Port Plate - (1) Phone CAT5e & (2) Data CAT5e & (1) Cable RG6 Outlets - Location as shown on floor plan - leave in coil in ceiling space for future use			
N/A	1.00	2" PVC Conduit from Basement to Attic 2" PVC Conduit from Basement to Attic			
N/A	1.00	Vacuum Rough-In Outlet Vacuum Rough-In Outlets			
Great Room	1.00	Off-Set 2" Conduit w/ Wall Plates Off-Set 2" Conduit w/ Wall Plates - Location as shown on floor plan - Conduit installed in-wall to conceal wires connected to wall mounted TV - approx 72 inches from floor above fire place beside plug			

*** Total price does not include any applicable taxes.

www.orbitalti.com


Phone: (613) 748-0432 | Fax: (613) 748-0355 | Email: info@orbitalti.com | Website: www.orbitalti.com

5411 Canotek Road, Ottawa, Ontario K1J 9M3

Printed By: Jason Thompson (OR) - Page: 2

#30


April 6, 2020

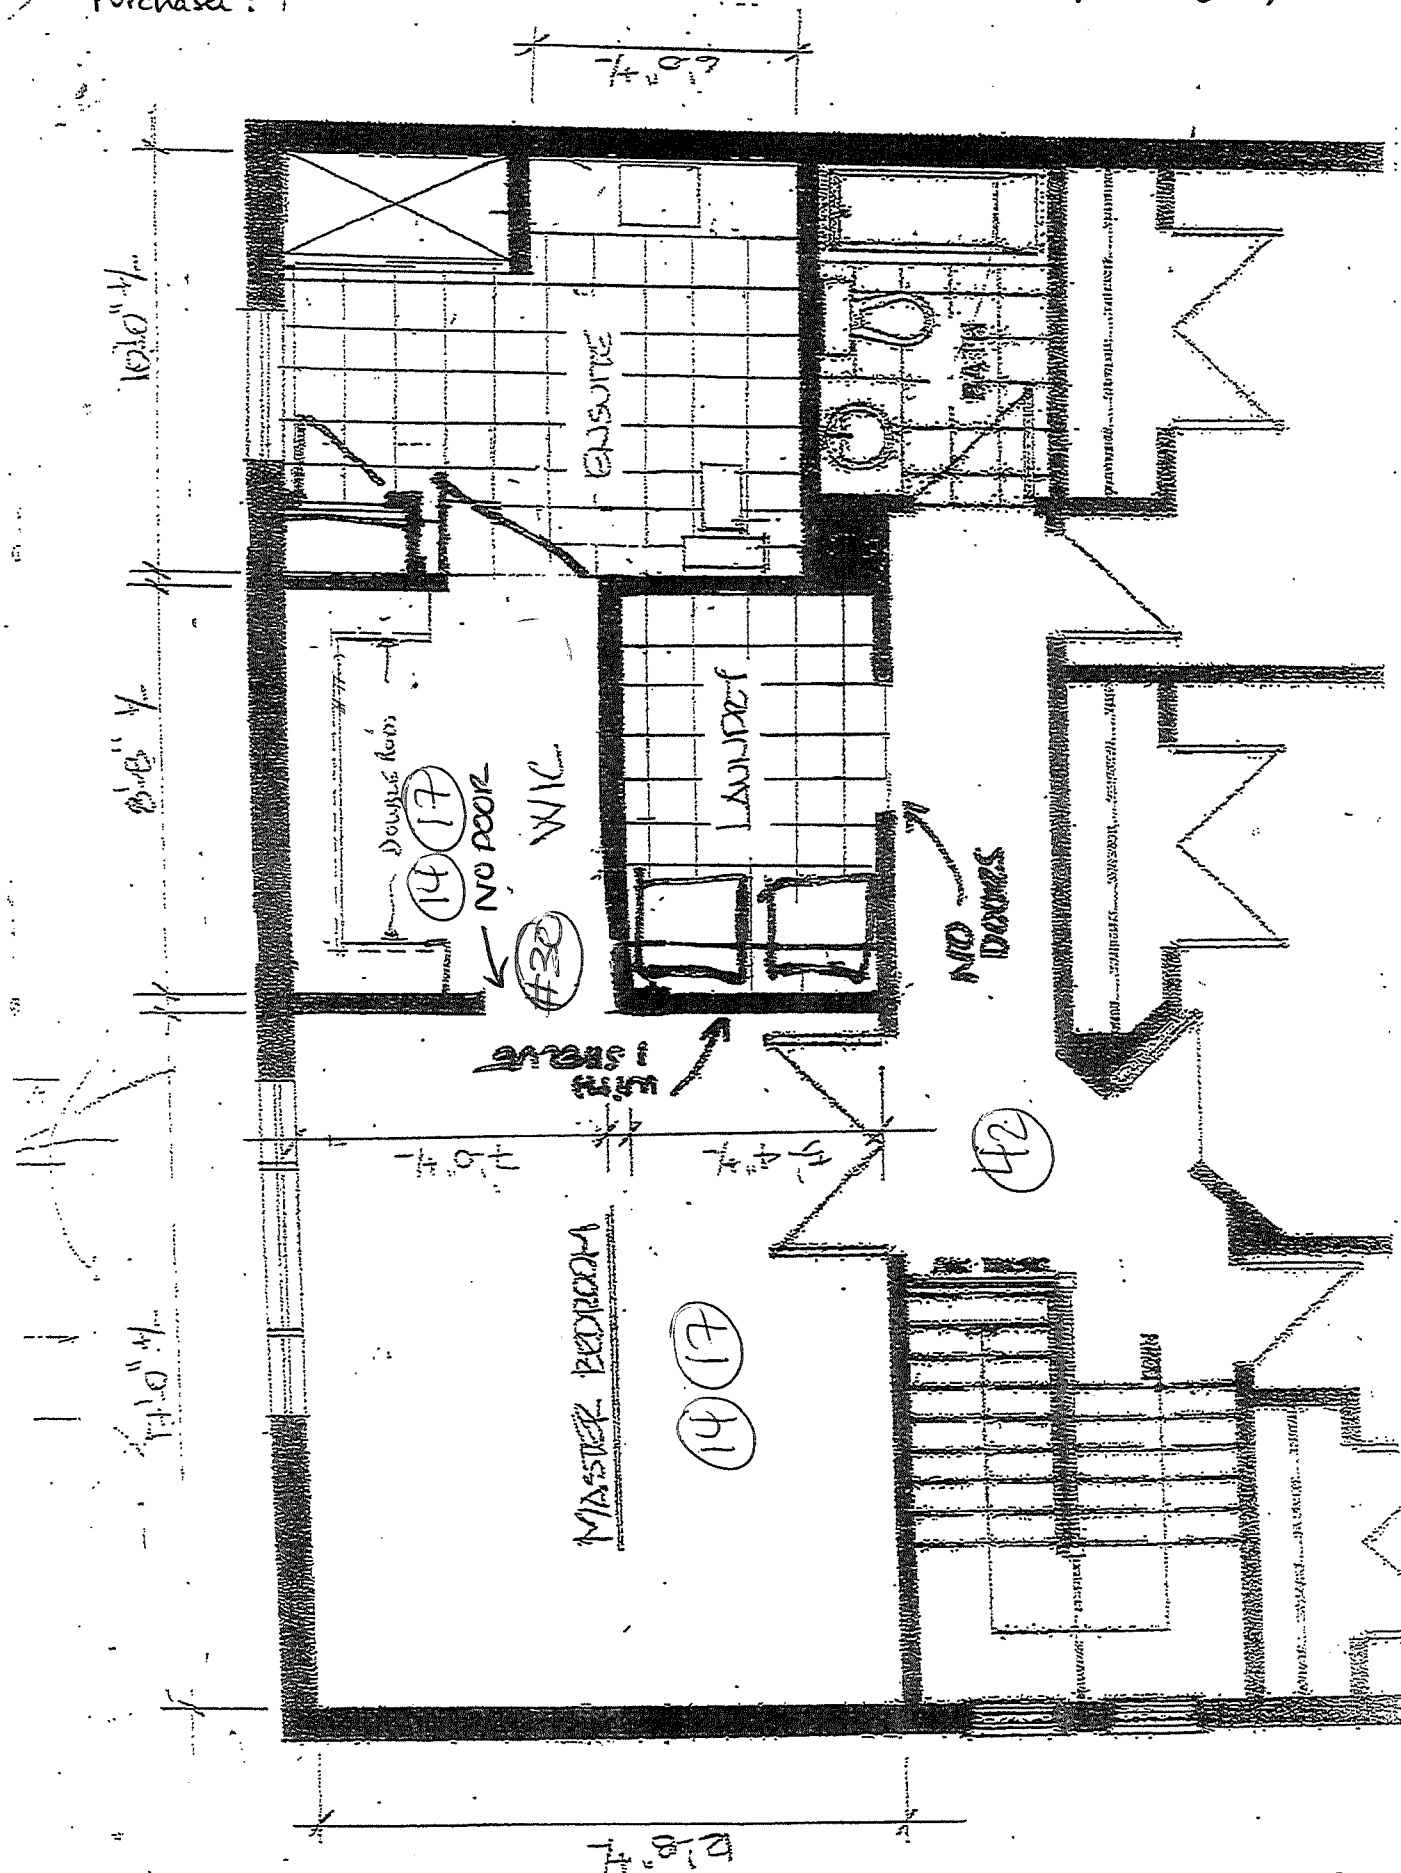

RL 297

INV # 946

ITEM # 47

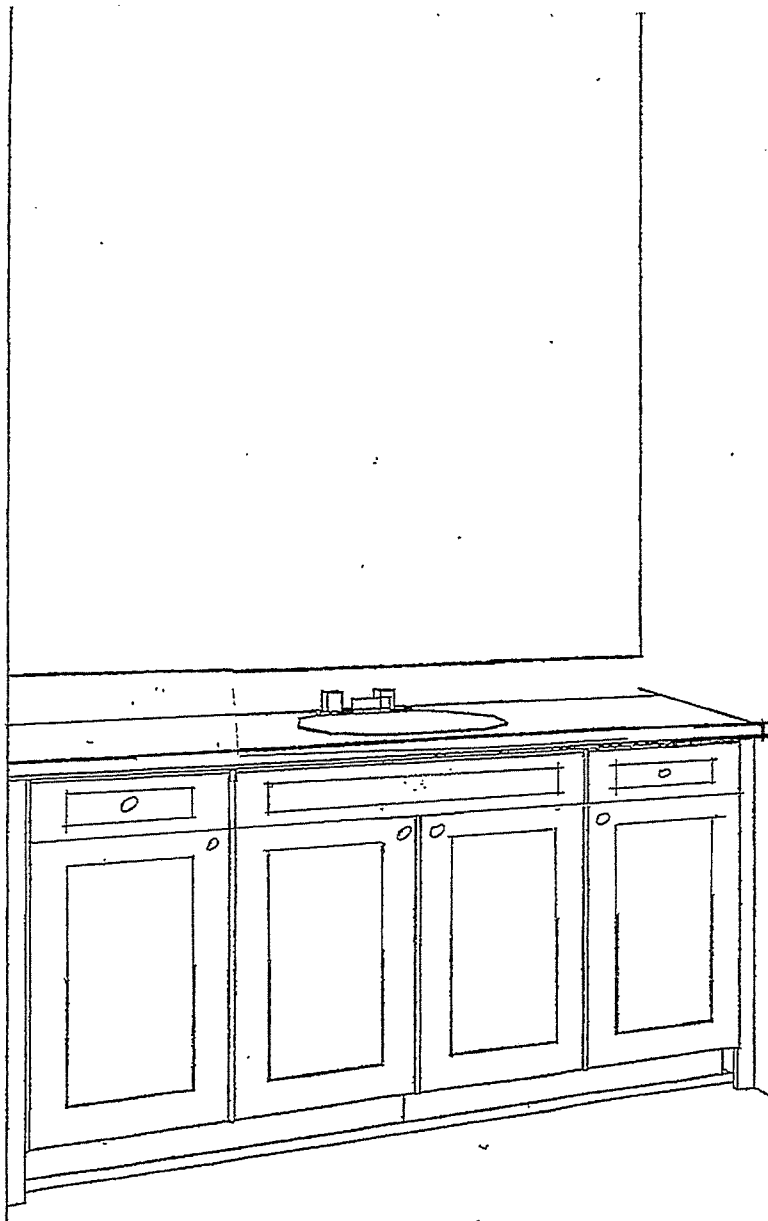


* NOT TO SCALE *

Project: Rathwell Landing

Plan No. 4M-1589

Lot: 297

Model: 1010 'C' STD - FERRIS

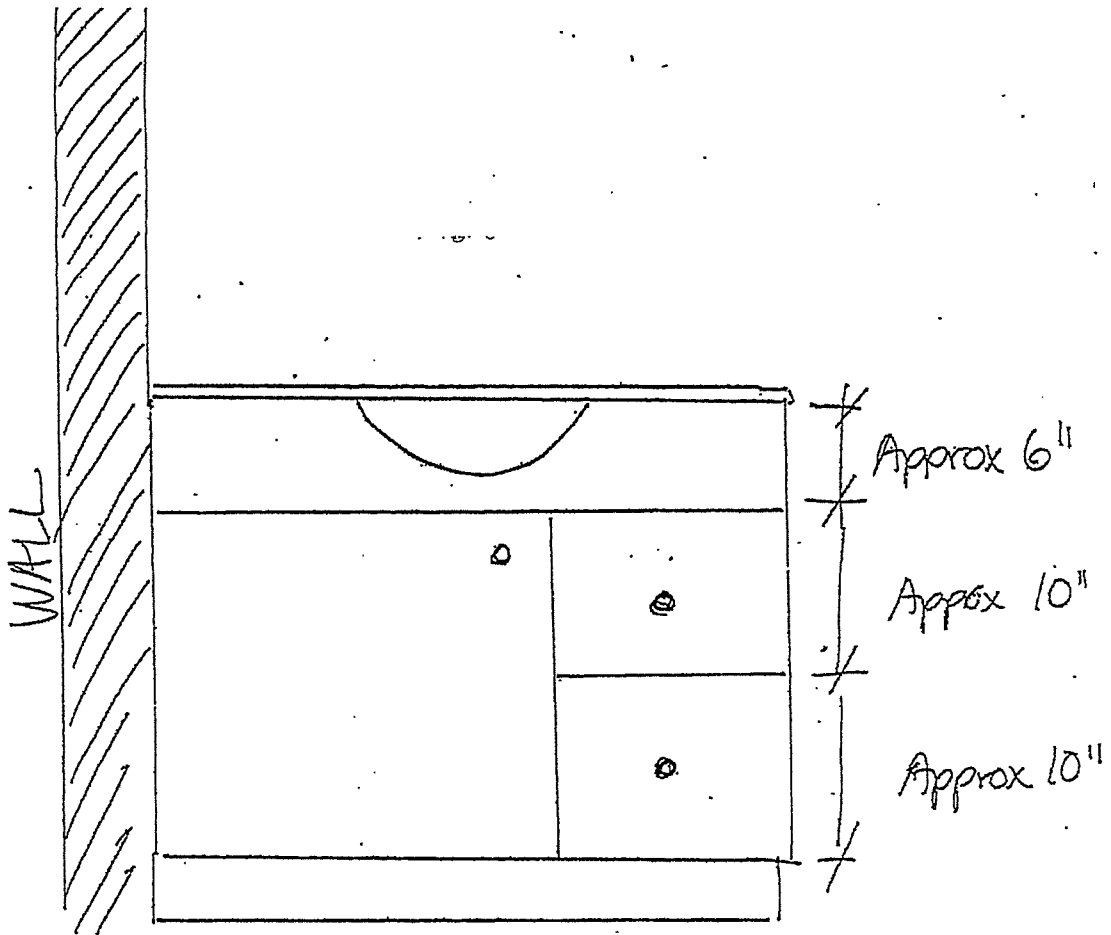


Main Bathroom Vanity #46

Project: Rathwell Landing
Plan No. 4M-1589
Lot: 297
Model: 1010 'C' STD - FERRIS



Valecraft
Homes Ltd.

Standard Edge Profiles for Granite & Quartz

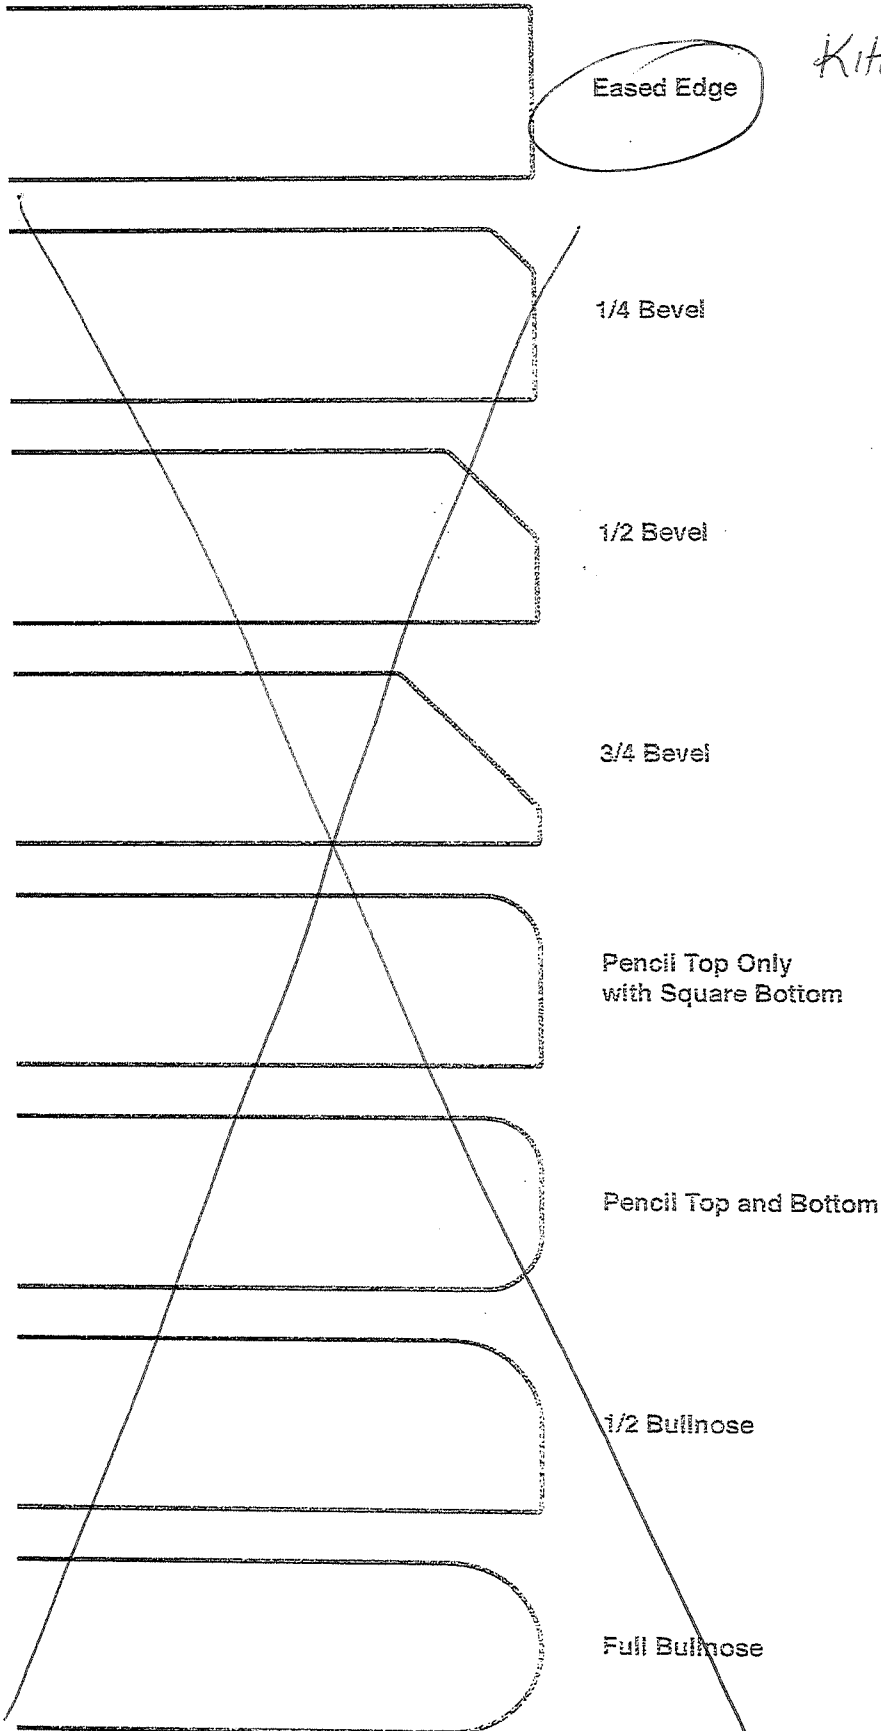

Kitchen

Project: Rathwell Landing

Plan #: 4M-1589

Lot: 297

Model: 1010 The Ferns

Date: April 6, 2020

Upgrade #: 12, 19, 31