

SITE PLAN


E & OE May 11, 2020

NOTE: HOUSE REPRESENTATION ON LOTS ARE ARTIST CONCEPT ONLY. FINAL BUILDING LOCATION AND ORIENTATION MAY NOT BE AS SHOWN.

Rathwell Landing PHASE 2

Lot: 263

Model: 1046 "B" WO Hazelwood

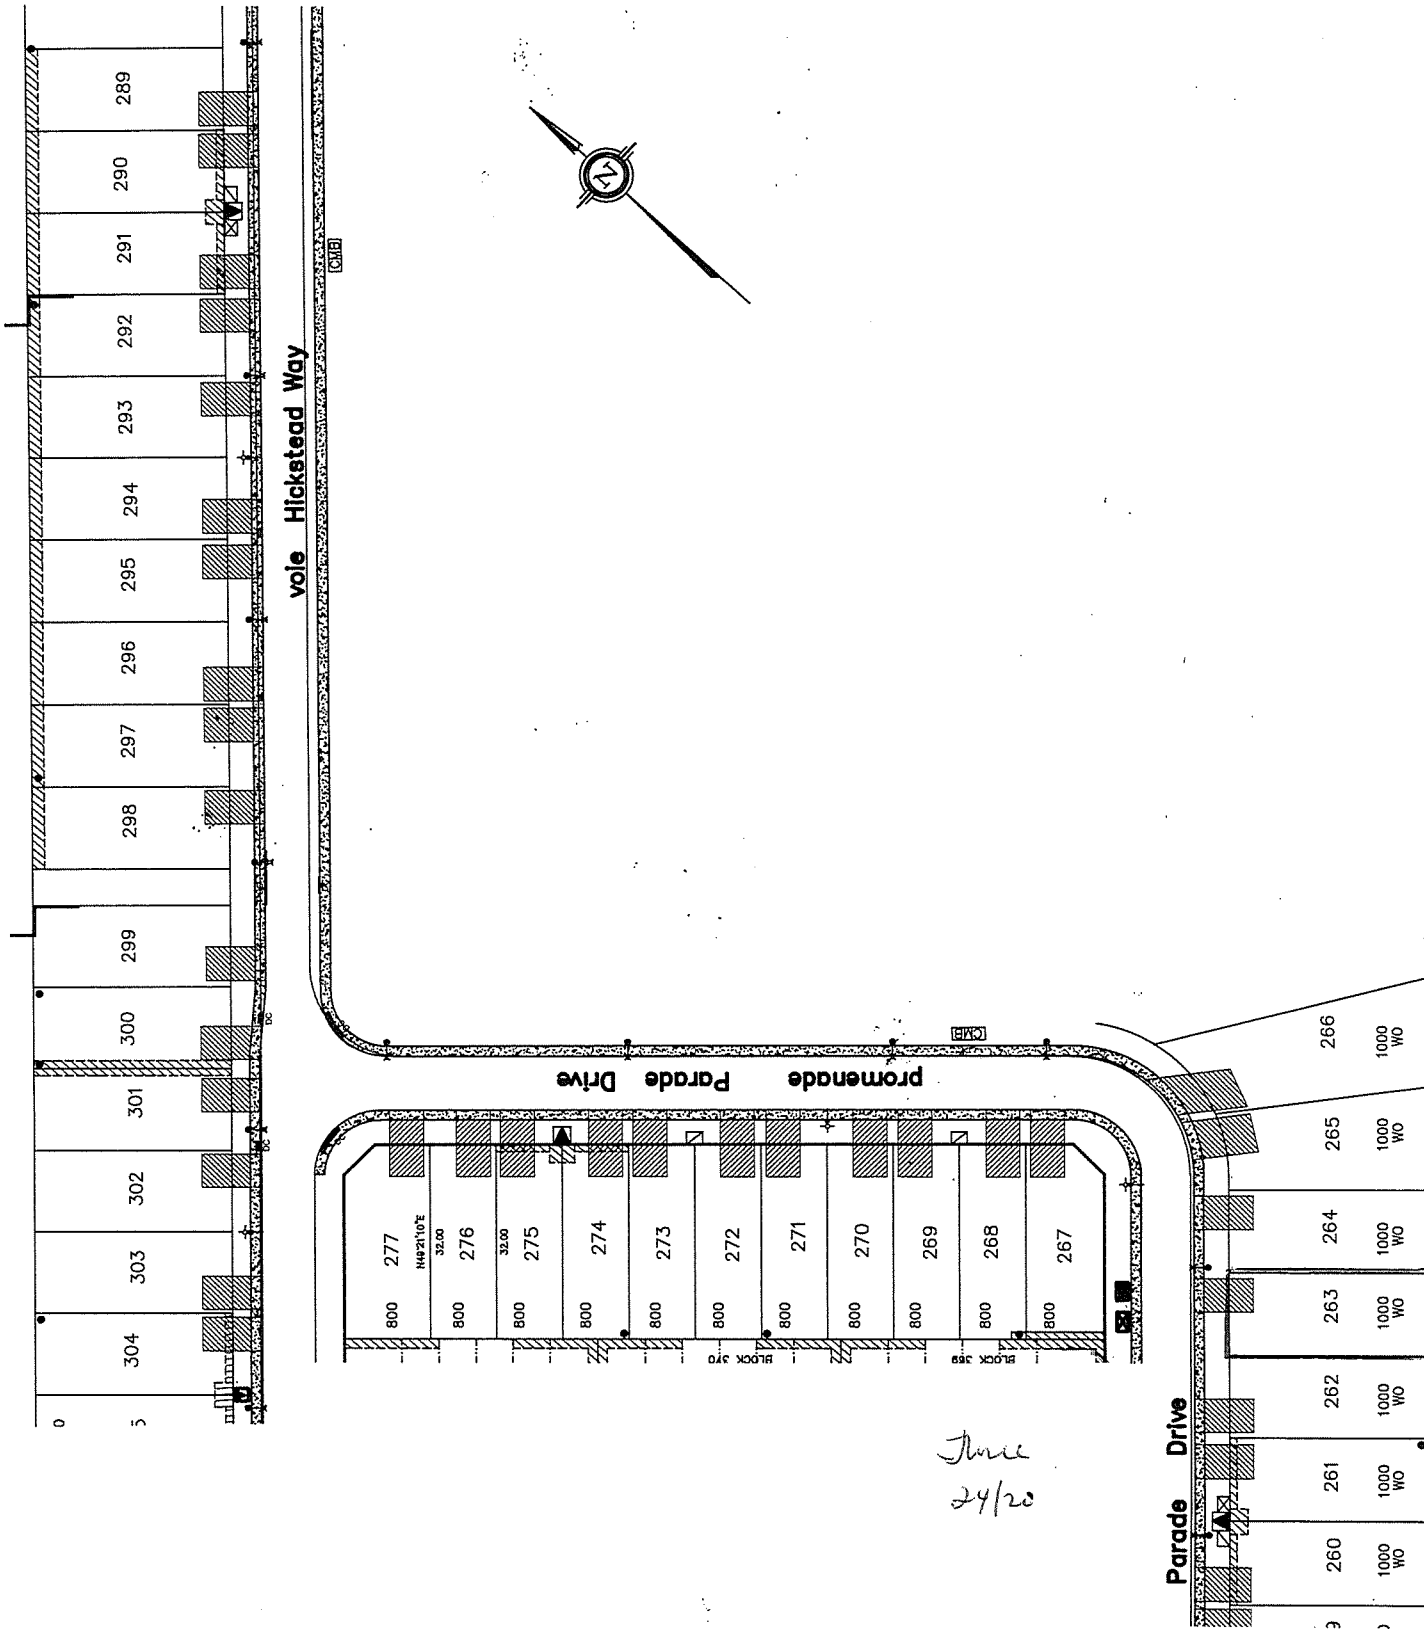

SCHEDULE "D"

LEGEND:

- June 24, 2020
- COMMUNITY MAIL BOX
- FIRE HYDRANT
- HYDRO TRANSFORMER BOX
- CABLE VAULT
- BELL VAULT
- BELL PEDESTAL
- LIGHT STANDARD
- STREET LIGHT DISCONNECT
- SERVICE EASEMENT


- CATCH BASIN
- SUB DRAIN OR MANHOLE

SALES LEGEND:

- MODEL HOME
- SOLD
- WO WALK OUT BASEMENT
- LO LOOKOUT




See
Schedule
H-2

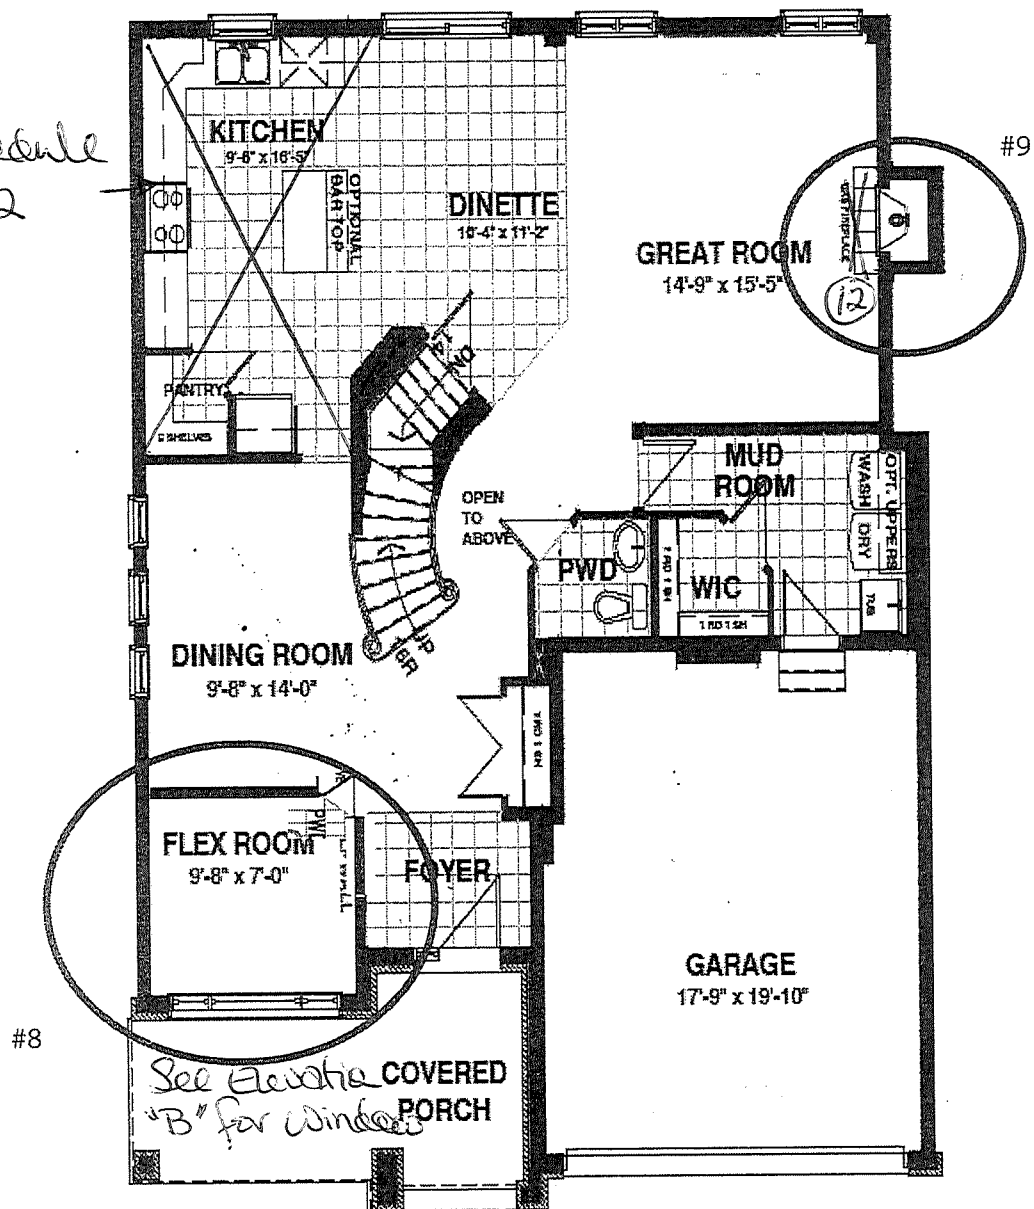

RATHWELL LANDING
PLAN: 4M-1589
LOT: 263

Schedule H - #1

RL 263

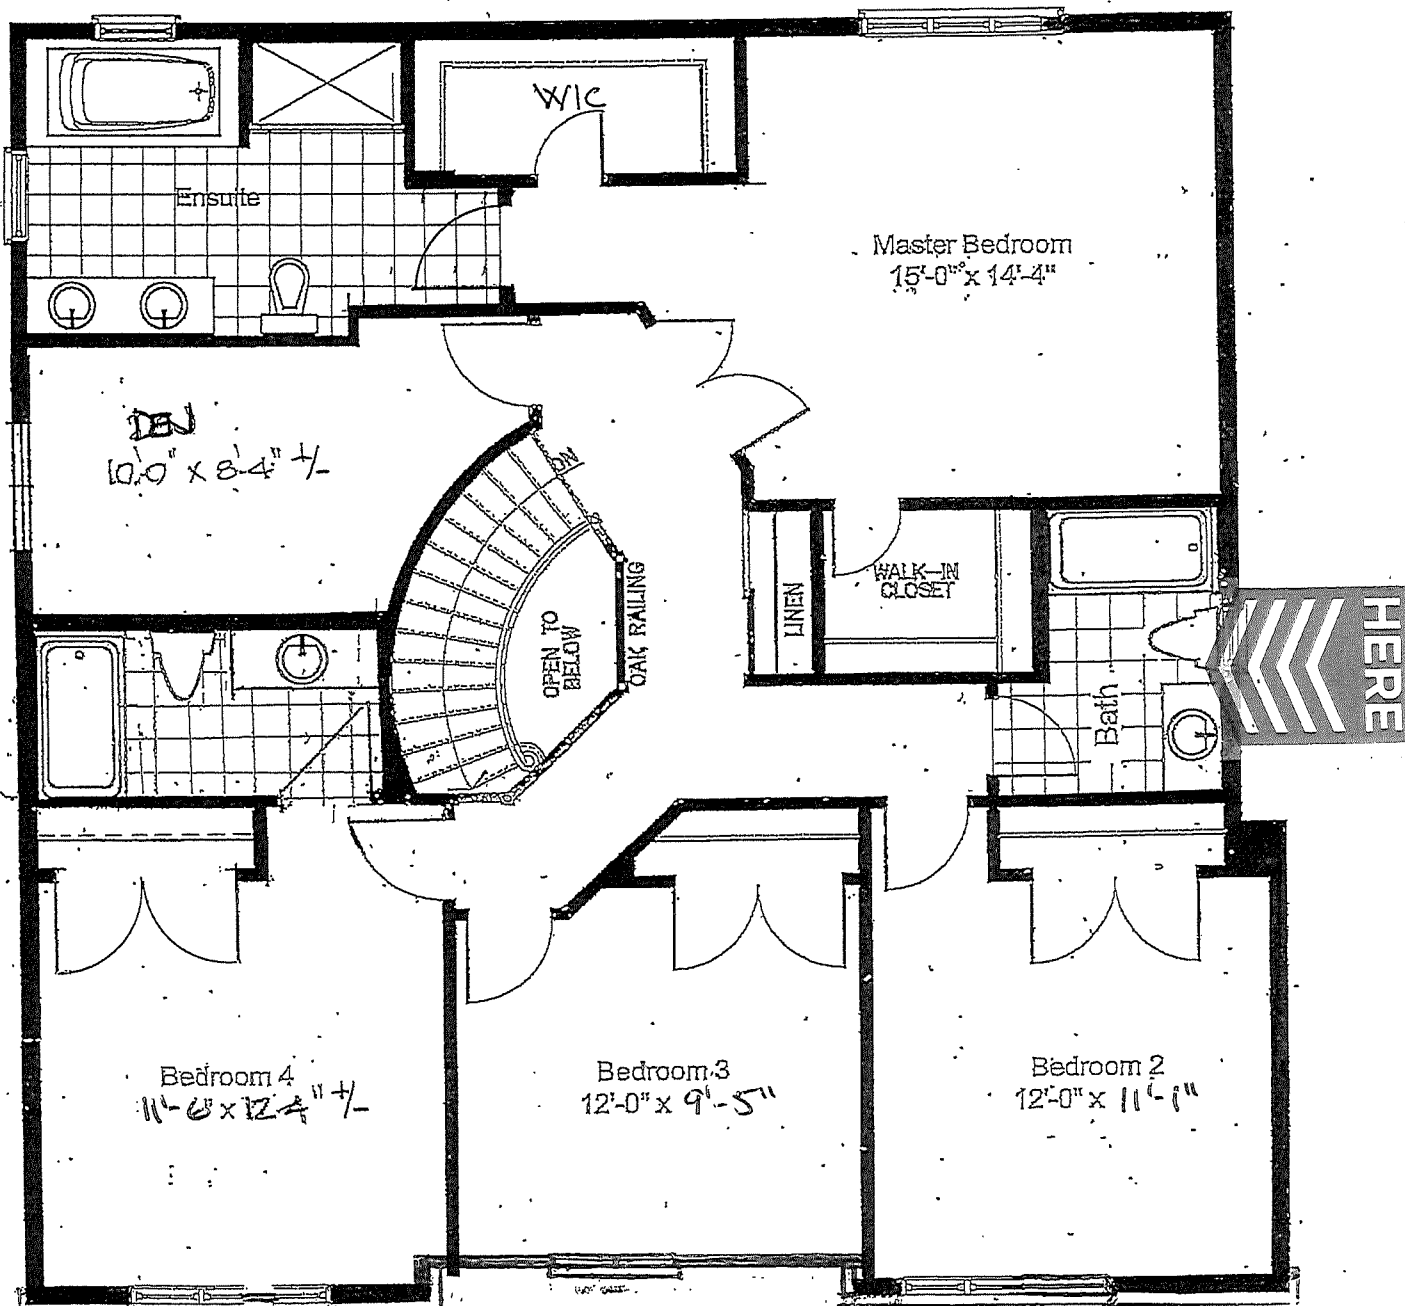

SECOND FLOOR - Elevation B.

Project: RATHWELL LANDING

Plan No. 4m 1589

Lot: 263


Model: HAZELWOOD 1046 B W.D. REV.

RL 263
INV # 962

Items: #11, #12, #13, #14, #15, #16

Rathwell Landing
Plan 4M-1589
Lot: 263


Schedule H - #2

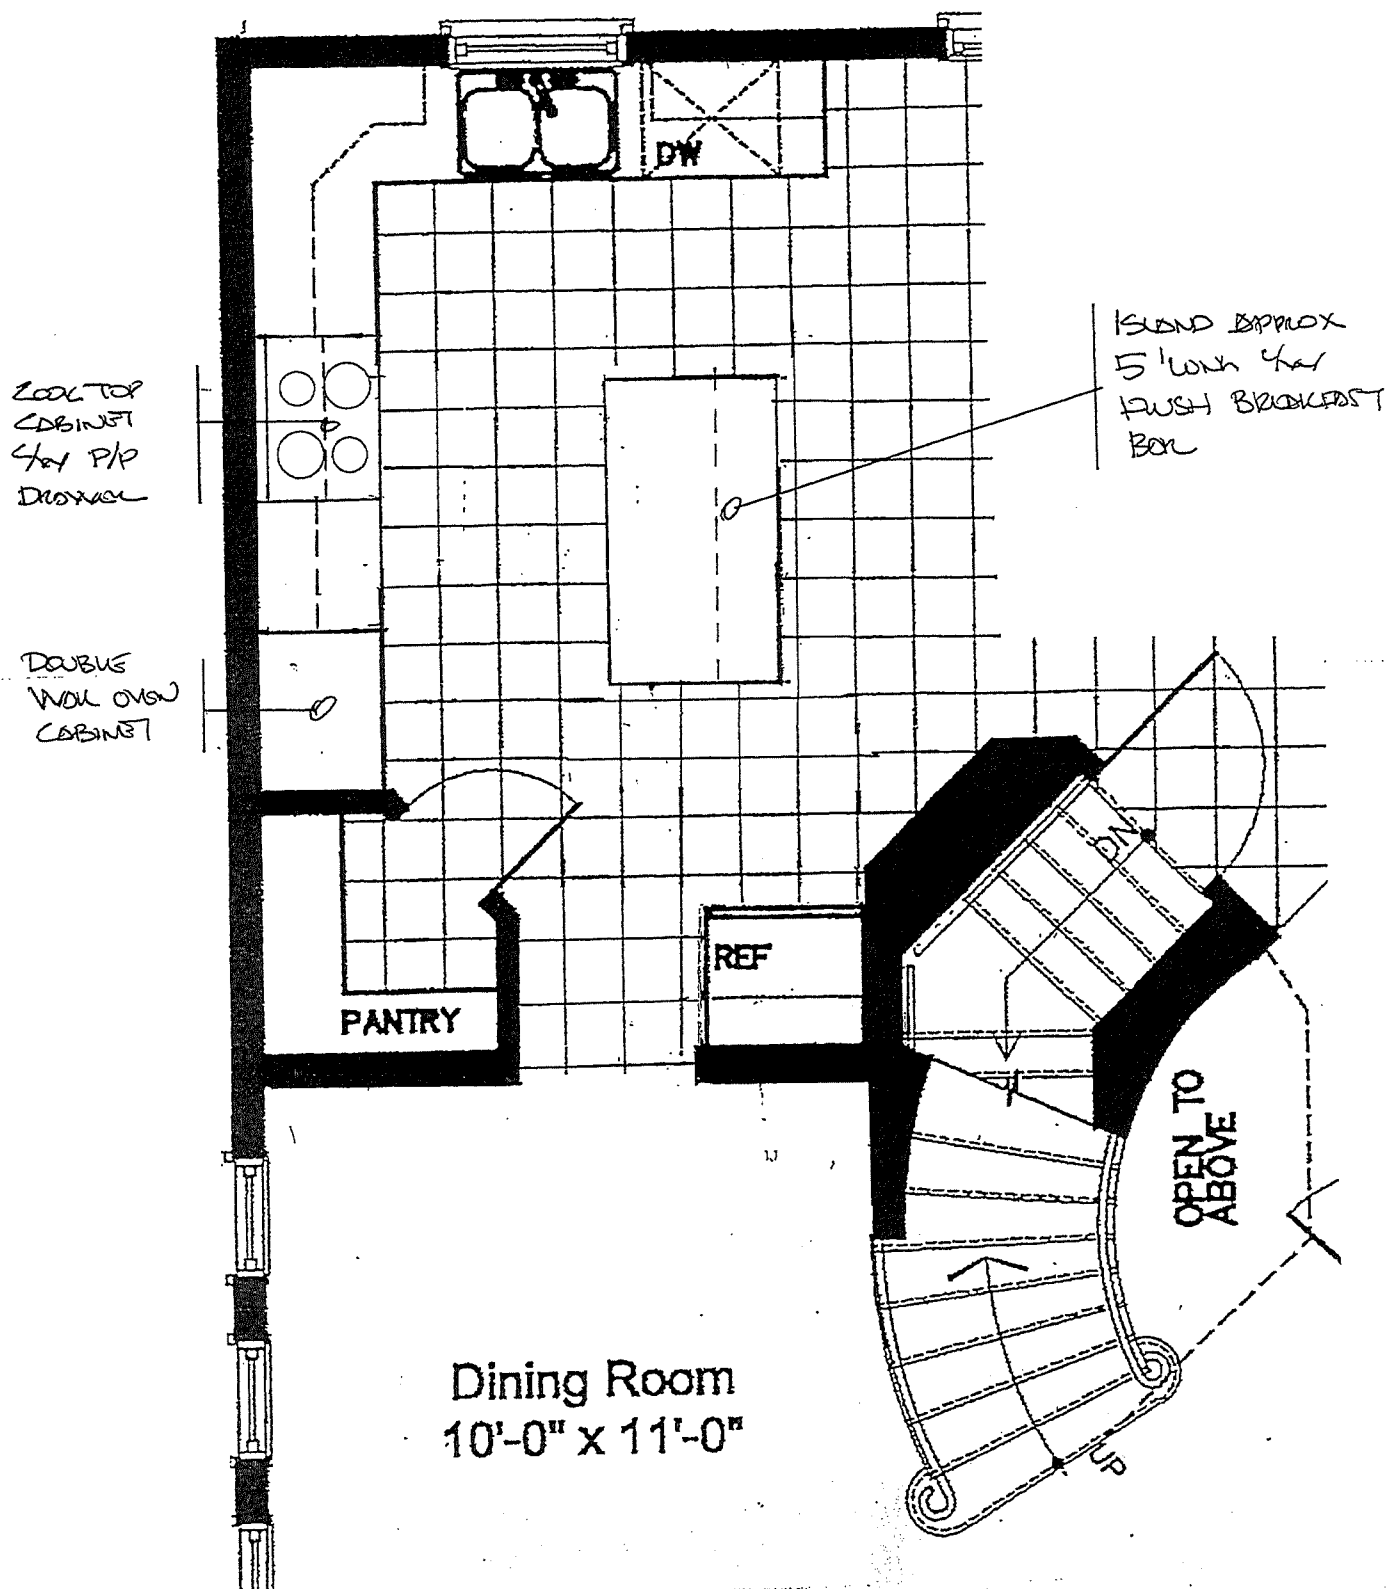

RL 263
INV # 962

Items: # 17 - # 18
Rathwell Landing
Plan 4M-1589

Schedule H - #4

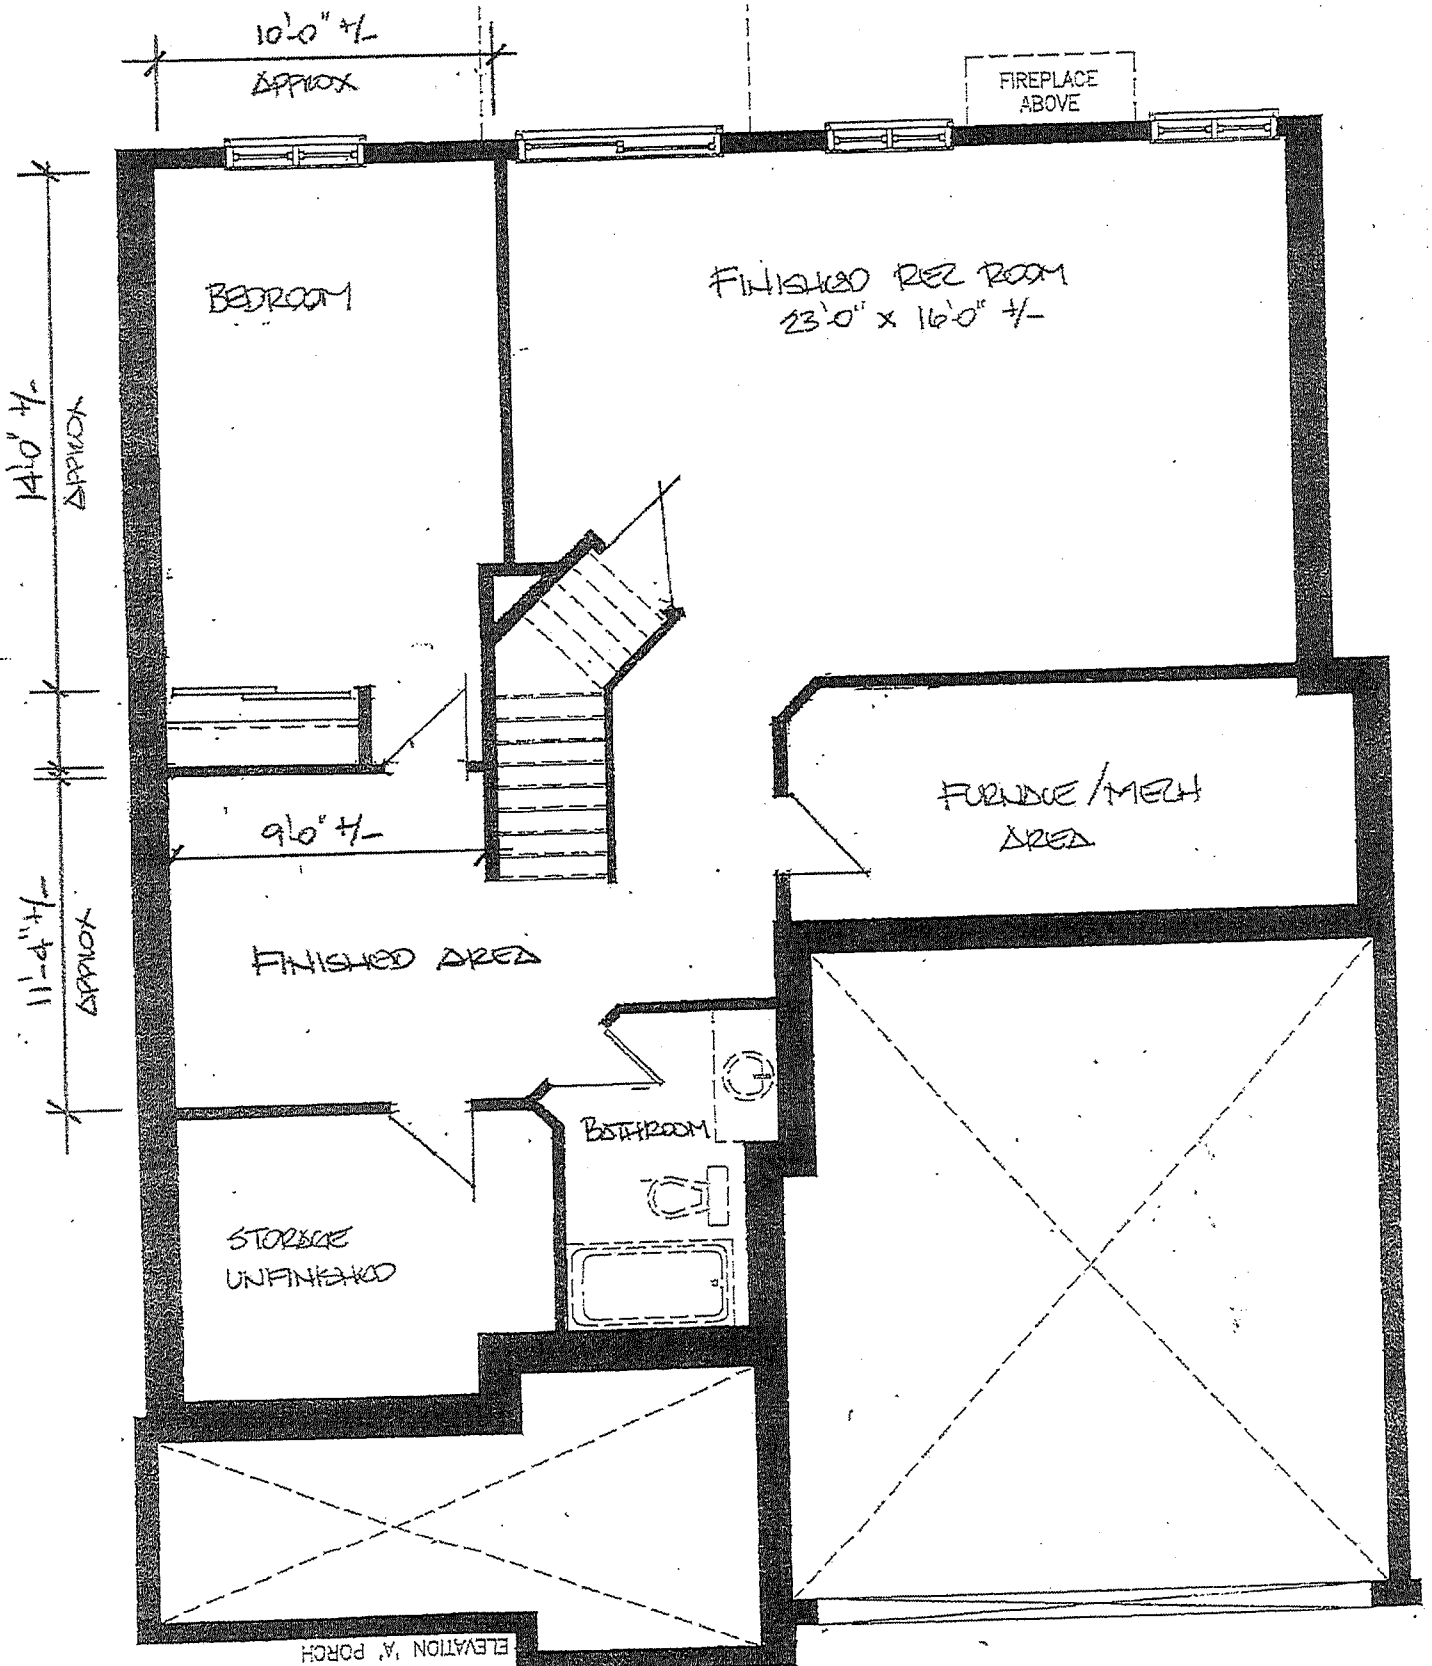

DS
1/15/2014