



Valecraft

Homes Ltd.

Purchase Order

PO0049957

210-1455 Youville Drive
Orleans, On K1C 6Z7
Phone: 613-837-1104

Vendor:
S & S BOLTON ELECTRIC INC.
5411 CANOTEK ROAD
GLOUCESTER, ONTARIO K1J 9M3

Ship To:
Site: RATHWELL LANDING Q
Lot/Unit: LOT 270
Model: 801 REVERSED
Civic: 751 PARADE DRIVE

tel: 6137480432
fax: 613-748-0355
contact: CAROL

ORDER DATE	CHG. ORDER DT.	CANCEL DATE	RESPONSIBILITY	VENDOR #	TERMS
Feb 25, 2021			ARIEL	S02	NET 30 DAYS
Comments/Special Instructions:					REFERENCE

JOB/LOT/COST	REFERENCE	Description	QTY ORDERED	UNIT PRICE	EXTENSION
056-270-680	#12	S/I WIRING FOR GREAT ROOM FIREPLACE FAN KIT	1.0000	84.000000	84.00
056-270-680	#16	OPT. OPEN STAIRS TO BASEMENT VESTIBLE AREA ELECTRICAL LAYOUT	1.0000	63.000000	63.00
056-270-680	#56	S/I ELECTRICAL QUOTE #SS3959 REV.09 DATED DECEMBER 15, 2020	1.0000	1,729.000000	1,729.00

 Authorized Signature	Subtotal	1,876.00
	HST	243.88
	Total Order Value	2,119.88

ORDER TERMS AND CONDITIONS

1. INVOICES must bear exact same prices and terms or authorization for changes must be received from our company in writing prior to shipping.
2. The right is reserved to cancel all or part of this order if not delivered within the time specified.
3. Packing slips must accompany all shipments.
4. In the event of interruption of our business in whole or in part by reason of fire, flood, windstorm, earthquake, war, strike, embargo, acts of God, governmental action, or any causes beyond our control, we shall have the option of cancelling undelivered orders in whole or in part.
5. Acceptance of this purchase order, or shipment of it will constitute an agreement to all of its specifications as to terms, delivery and prices.
6. No deliveries accepted after 4:00 pm or on weekends.

WHITE - ORIGINAL

CANARY - ACCOUNTS PAYABLE

PINK - DEPARTMENT



Tel: (613) 748-0432
Fax: (613) 748-0355

A Division of the S&S Bolton Group
www.ssbolton.com

Estimate No#: SS3959 Rev.09

Builder Copy

Customer:

Andrew Simpson
Home: 613 402-4565
Email: itgoesss@hotmail.com

Builder: VALECRAFT HOMES LTD.
Project: Rathwell Landing Singles Ph 2 -
Lot: 200amp included
Closing Date: RL270 10/26/2021
Salesperson: Jason Thompson
Date: 12/15/2020

Location	Qty	Product / Installation Details	Plan Code	Unit Price	Customer Total	Builder Total
Great Room	1.00	15 Amp Standard Plug Add 15 AMP plug approx 72 inches from floor above fireplace beside conduit	A	114.00 \$	114.00 \$	60.00 \$
Garage	1.00	15 Amp Separate Circuit Plug Add 15 Amp separate circuit plug for central vacuum	C	276.00 \$	276.00 \$	145.00 \$
Front Out	1.00	15 Amp Separate Circuit Soffit Plug w/ Switch 15 Amp Separate Circuit Soffit Plug w/ Switch	D	314.00 \$	314.00 \$	165.00 \$
Kitchen	1.00	Relocate standard fixture and leave as keyless fixture	E	\$	0.00 \$	0.00 \$
Kitchen	1.00	4" LED slim Pot Light White (AFR4-0930-WH) Add 4 LED Halo potlights (AFR4-0930-WH) on added switch	F	935.00 \$	935.00 \$	492.00 \$
Great Room	1.00	4" LED slim Pot Light White (AFR4-0930-WH) Delete standard hallway lighting and add 4 LED Halo potlights (AFR4-0930-WH) on existing 3/way switch	G	693.00 \$	693.00 \$	365.00 \$
Kitchen	1.00	20 Amp USB Charger Receptacle Upgrade to USB plug (standard)	H	\$	0.00 \$	0.00 \$
Front Out	1.00	Relocate exterior plug	I	\$	0.00 \$	0.00 \$
Soffit	1.00	3 * 4" LED slim Soffit Pot Light White (AFR4-0930-WH) Add 3 soffit potlights on existing switch	J	627.00 \$	627.00 \$	330.00 \$
Kitchen	1.00	15 Amp Standard Plug Add (2) 15 AMP plugs on control switch - to be installed horizontally and as close to the uppers as possible	K	327.00 \$	327.00 \$	172.00 \$

*** Total price does not include any applicable taxes.

Customer Total: 3,286.00 \$

Builder Total: 1,729.00 \$

Phone: (613) 748-0432 | Fax: (613) 748-0355 | Email: info@sandselectric.ca | Website: www.sandselectric.ca

5 4 1 1 Canotek Road, Ottawa, Ontario K1J 9M3

Printed By: Jason Thompson - Page: 2

RECEIVED
DEC 18 2020

www.sandselectric.ca




THE SHARPLEY

MODEL 801
1,304 sq.ft.

Site:	Rathwell Landing	Purchaser:	Andrew Simpson
Plan No.:	4M-1589		
Lot:	270	Purchaser:	
Date:	November 15, 2020		


SS-Orbital Sketch

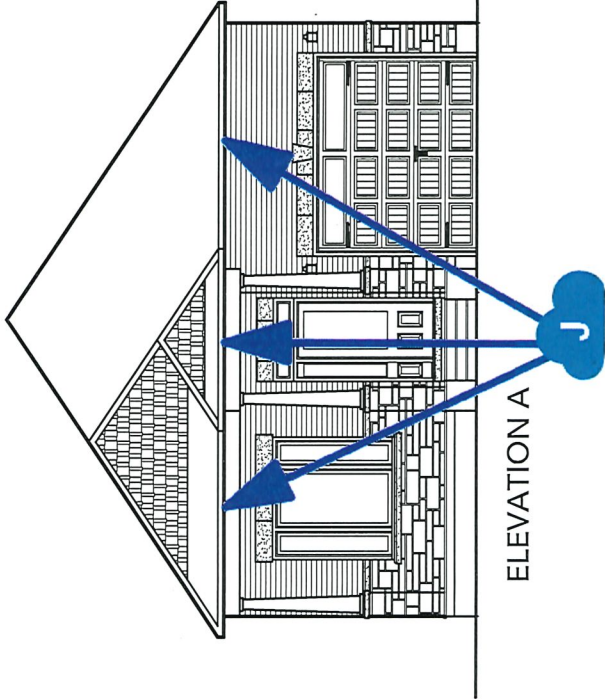


ELEVATION A

RECEIVED

DEC 18 2020

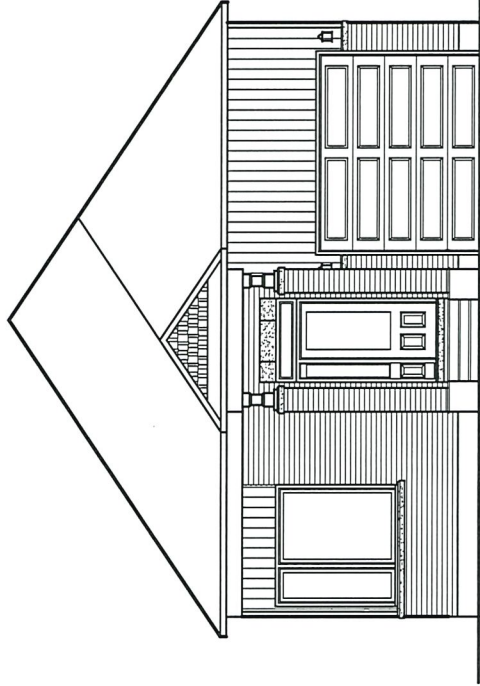

ELEVATION B

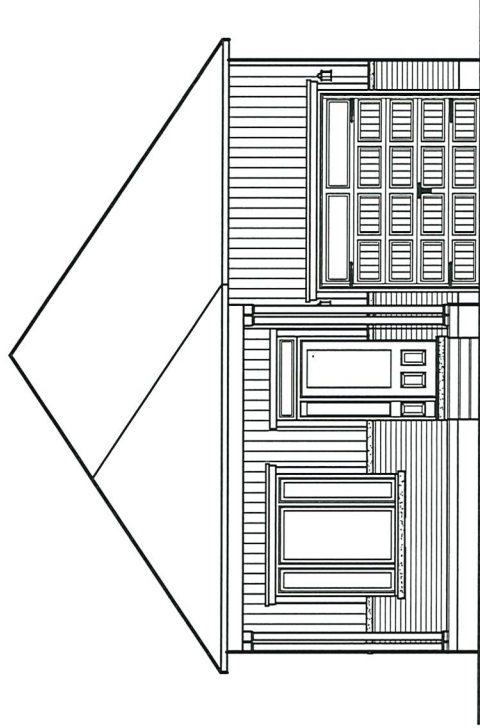

ELEVATION C



Valecraft.com

*Rendering is an artist concept only. Not to scale and may vary from finished community. Dimensions, specifications and landscaping are approximate and are subject to change without notice. E & O.E 02/20/2019-N


MODEL 801
1,304 sq.ft.

Site: Rathwell Landing
Plan No.: 4M-1589
Lot: 270
Date: November 15, 2011


Purchaser: Andrew Simpson

Purchaser: _____

SS-Orbital Sketch

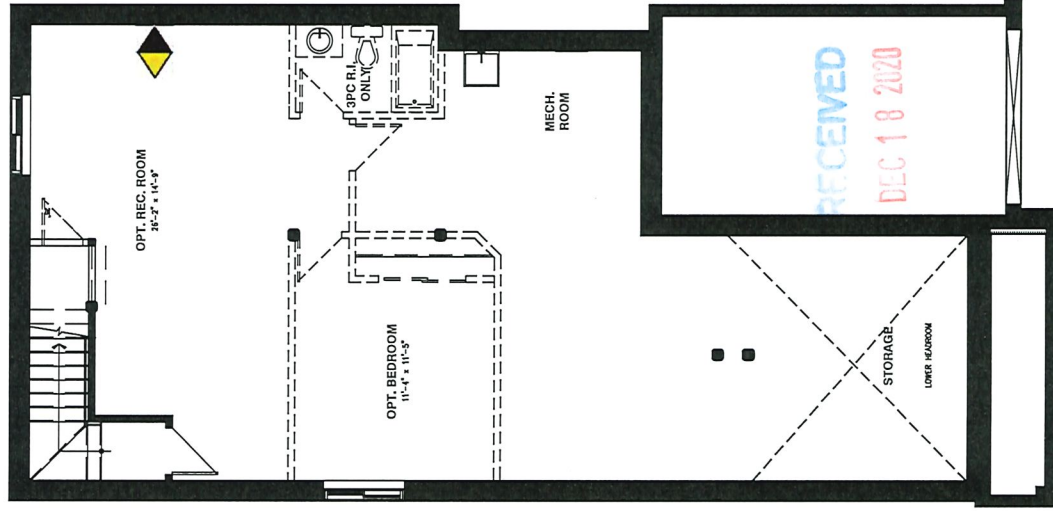

BASEMENT FLOOR A & C

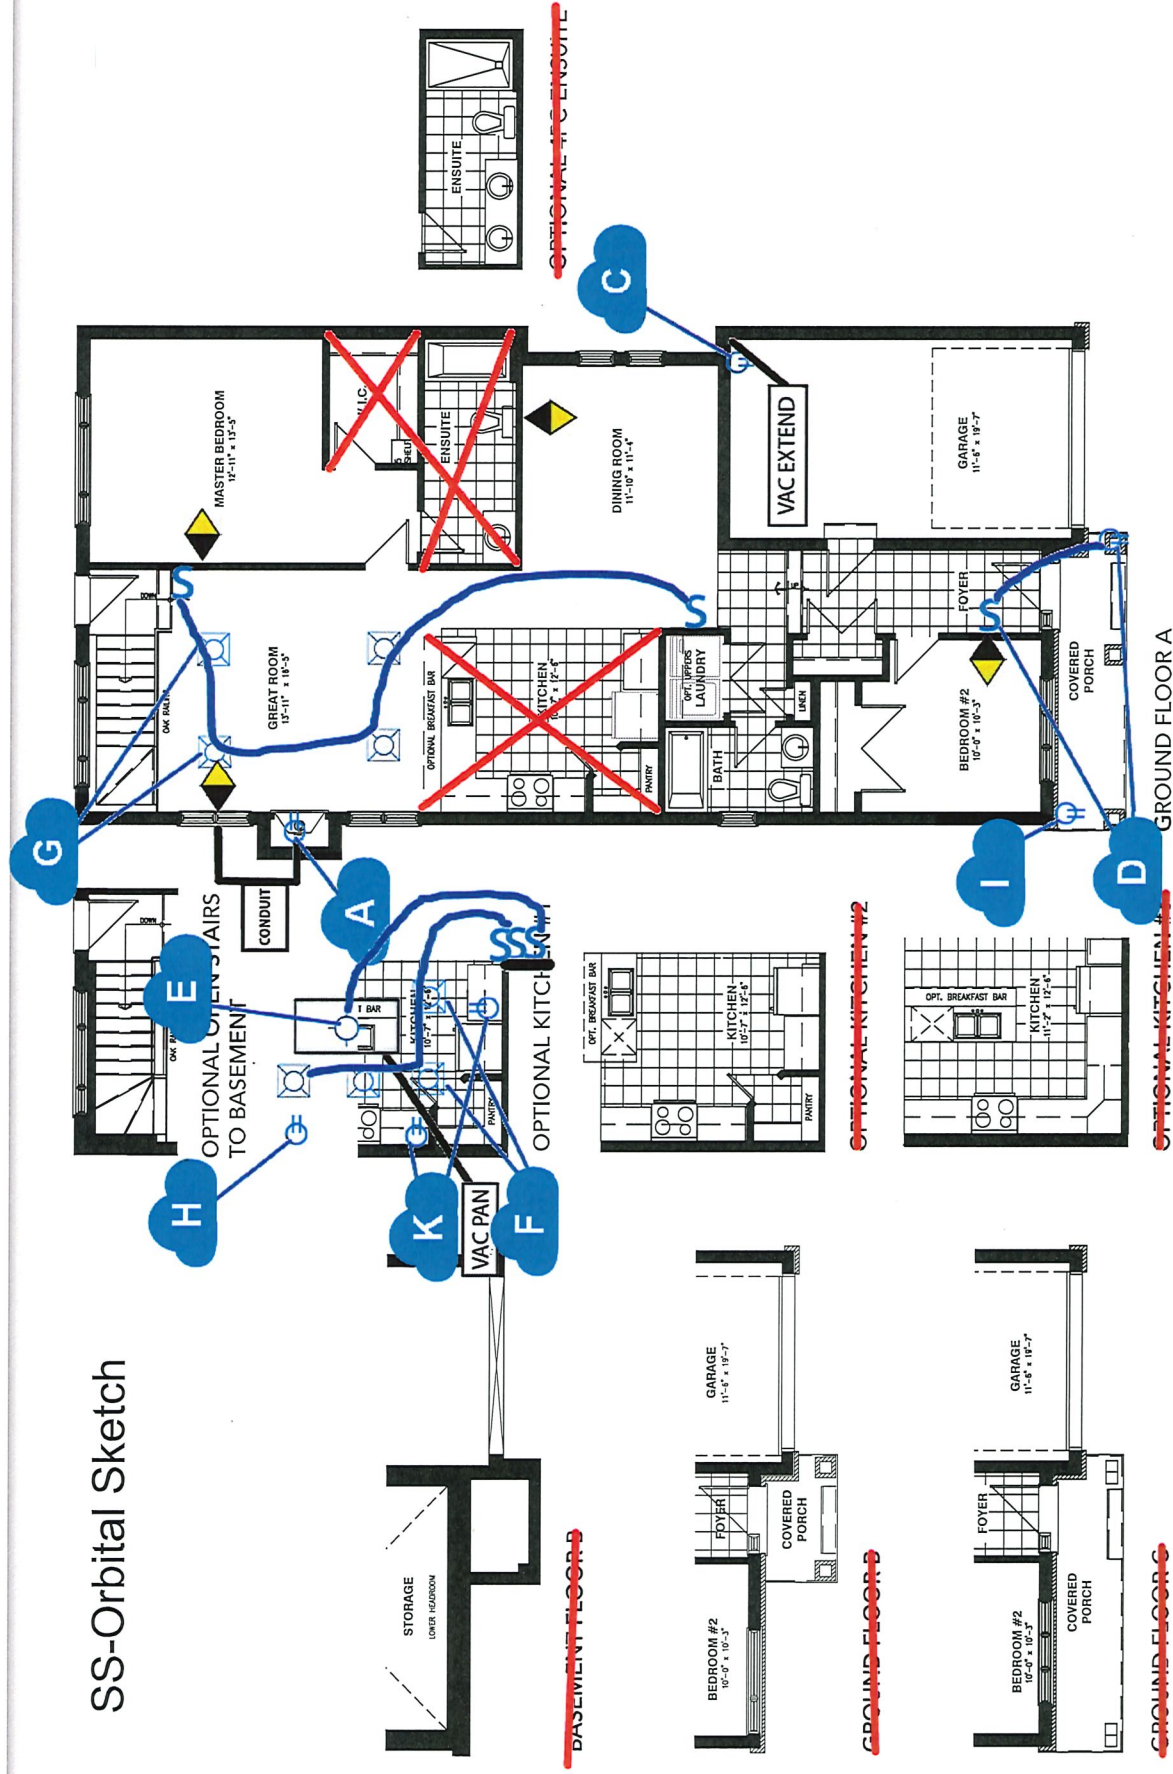

All dimensions are approximate. Exterior illustrations are artist concepts only and may not be as shown. E & OE, plans, materials and specifications are subject to change without notice. Actual useable floor space may vary from the stated floor area. *Note: Number of steps varies due to site grading. E & O.E. 06/23/2020-5