



# Valecraft

## Homes (2019) Limited

Purchase Order

PO0000907

210-1455 Youville Drive  
Ottawa, On K1C 6Z7  
Phone: 613-837-1104

**Vendor:**

S & S BOLTON ELECTRIC INC.  
5411 CANOTEK ROAD  
GLOUCESTER, ONTARIO K1J 9M3


**Ship To:**

Site: PLACE ST. THOMAS PHASE 6  
Lot/Unit: LOT 23  
Model: 826 STANDARD  
Civic: 788 NAMUR STREET

tel: 6137480432  
fax: 613-748-0355  
contact: CAROL

| ORDER DATE                                       | CHG. ORDER DT. | CANCEL DATE | RESPONSIBILITY | VENDOR # | TERMS       |
|--------------------------------------------------|----------------|-------------|----------------|----------|-------------|
| Aug 03, 2021                                     |                |             | ARIEL          | S02      | NET 30 DAYS |
| Comments/Special Instructions:<br><b>REVISED</b> |                |             |                |          | REFERENCE   |

| JOB/LOT/COST | REFERENCE   | Description   | QTY ORDERED | UNIT PRICE   | EXTENSION |
|--------------|-------------|---|-------------|--------------|-----------|
| 066-023-680  | #87, 92     | -<br>S/I ELECTRICAL QUOTE #SS4525 REV.07<br>DATED MAY 26, 2021<br>-<br>S & S SKETCH AS PER ATTACHED DATED<br>JULY 17, 2021<br>- | 1.0000      | 7,093.000000 | 7,093.00  |
| 066-023-680  | * #95 ADDED | -<br>S/I WIRING FOR GREAT ROOM FIREPLACE<br>FAN KIT<br>-                                                                        | 1.0000      | 178.000000   | 178.00    |
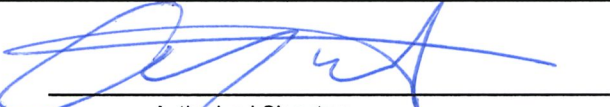
|   |                   |           |
|---|-------------------|-----------|
| <br>Authorized Signature | Subtotal          | 10,686.00 |
|   | HST               | 1,389.18  |
|   | Total Order Value | 12,075.18 |

**ORDER TERMS AND CONDITIONS**

1. INVOICES must bear exact same prices and terms or authorization for changes must be received from our company in writing prior to shipping.
2. The right is reserved to cancel all or part of this order if not delivered within the time specified.
3. Packing slips must accompany all shipments.
4. In the event of interruption of our business in whole or in part by reason of fire, flood, windstorm, earthquake, war, strike, embargo, acts of God, governmental action, or any causes beyond our control, we shall have the option of cancelling undelivered orders in whole or in part.
5. Acceptance of this purchase order, or shipment of it will constitute an agreement to all of its specifications as to terms, delivery and prices.
6. No deliveries accepted after 4:00 pm or on weekends.

WHITE - ORIGINAL

CANARY - ACCOUNTS PAYABLE

PINK - DEPARTMENT



# Valecraft

## Homes (2019) Limited

Purchase Order

PO0000907

210-1455 Youville Drive  
Ottawa, On K1C 6Z7  
Phone: 613-837-1104

**Vendor:**

S & S BOLTON ELECTRIC INC.  
5411 CANOTEK ROAD  
GLOUCESTER, ONTARIO K1J 9M3

**Ship To:**

Site: PLACE ST. THOMAS PHASE 6  
Lot/Unit: LOT 23  
Model: 826 STANDARD  
Civic: 788 NAMUR STREET

tel: 6137480432  
fax: 613-748-0355  
contact: CAROL

| ORDER DATE                                       | CHG. ORDER DT. | CANCEL DATE | RESPONSIBILITY | VENDOR # | TERMS       |
|--------------------------------------------------|----------------|-------------|----------------|----------|-------------|
| Aug 03, 2021                                     |                |             | ARIEL          | S02      | NET 30 DAYS |
| Comments/Special Instructions:<br><b>REVISED</b> |                |             |                |          | REFERENCE   |

| JOB/LOT/COST | REFERENCE           | Description   | QTY ORDERED | UNIT PRICE   | EXTENSION |
|--------------|---------------------|---|-------------|--------------|-----------|
| 066-023-680  | #5                  | UPGRADE TO OPTIONAL KITCHEN LAYOUT #3 ELECTRICAL LAYOUT                                                                  | 1.0000      | 542.000000   | 542.00    |
| 066-023-680  | #7                  | UPGRADE TO DEDICATED OUTLET AT OPTIONAL EXTENDED PANTRY                                                                  | 1.0000      | 73.000000    | 73.00     |
| 066-023-680  | * #12,97,98 REVISED | S/I SEPARATE SWITCH & THREE OULETS, PUCK LIGHTS IN KITCHEN                                                               | 1.0000      | 277.000000   | 277.00    |
| 066-023-680  | * #18 REVISED       | UPGRADE TO LARGER BATHROOM VANITY LIGHT BAR FIXTURE                                                                      | 1.0000      | 45.000000    | 45.00     |
| 066-023-680  | #21                 | UPGRADE TO 5 PCS. ENSUITE BATHROOM ELECTRICAL LAYOUT                                                                     | 1.0000      | 250.000000   | 250.00    |
| 066-023-680  | #37                 | S/I CEILING FAN IN GREAT ROOM MONTE CARLO MAVERICK 60" AGE PEWTER, INCLUDES RE-INFORCED ELECTRICAL OUTLET FOR CEILNG FAN | 1.0000      | 1,625.000000 | 1,625.00  |
| 066-023-680  | #38                 | UPGRADE TO 200 AMP SPLIT SERVICE C/W 84 CIRCUIT PANEL                                                                    | 1.0000      | 603.000000   | 603.00    |

*Continued on next page...*



# Valecraft

## Homes (2019) Limited

210-1455 Youville Drive  
Ottawa, On K1C 6Z7  
Phone: 613-837-1104

Purchase Order

PO0000907

Vendor:  
S & S BOLTON ELECTRIC INC.  
5411 CANOTEK ROAD  
GLOUCESTER, ONTARIO K1J 9M3

Ship To:  
Site: PLACE ST. THOMAS PHASE 6  
Lot/Unit: LOT 23  
Model: 826 STANDARD  
Civic: 788 NAMUR STREET

tel: 6137480432  
fax: 613-748-0355  
contact: CAROL

| ORDER DATE                     | CHG. ORDER DT. | CANCEL DATE | RESPONSIBILITY | VENDOR # | TERMS       |
|--------------------------------|----------------|-------------|----------------|----------|-------------|
| Aug 03, 2021                   |                |             | ARIEL          | S02      | NET 30 DAYS |
| Comments/Special Instructions: |                |             |                |          | REFERENCE   |

| JOB/LOT/COST | REFERENCE | Description   | QTY ORDERED | UNIT PRICE   | EXTENSION              |
|--------------|-----------|---|-------------|--------------|------------------------|
| 066-023-680  | #5        | UPGRADE TO OPTIONAL KITCHEN LAYOUT #3 ELECTRICAL LAYOUT                                                                   | 1.0000      | 542.000000   | 542.00                 |
| 066-023-680  | #7        | UPGRADE TO DEDICATED OUTLET AT OPTIONAL EXTENDED PANTRY                                                                   | 1.0000      | 73.000000    | 73.00                  |
| 066-023-680  | #12       | S/I ONE SEPARATE SWITCH & TWO OULETS, PUCK LIGHTS IN KITCHEN                                                              | 1.0000      | 203.000000   | 203.00                 |
| 066-023-680  | #18       | UPGRADE TO LARGER BATHROOM VANITY LIGHT BAR FIXTURE                                                                       | 1.0000      | 25.000000    | <del>25.00</del> 45.00 |
| 066-023-680  | #21       | UPGRADE TO 5 PCS. ENSUITE BATHROOM ELECTRICAL LAYOUT                                                                      | 1.0000      | 250.000000   | 250.00                 |
| 066-023-680  | #37       | S/I CEILING FAN IN GREAT ROOM MONTE CARLO MAVERICK 60" AGE PEWTER, INCLUDES RE-INFORCED ELECTRICAL OUTLET FOR CEILING FAN | 1.0000      | 1,625.000000 | 1,625.00               |
| 066-023-680  | #38       | UPGRADE TO 200 AMP SPLIT SERVICE C/W 84 CIRCUIT PANEL                                                                     | 1.0000      | 603.000000   | 603.00                 |

Continued on next page...



# Valecraft

## Homes (2019) Limited

210-1455 Youville Drive  
Ottawa, On K1C 6Z7  
Phone: 613-837-1104

Purchase Order

PO0000907


Vendor:  
S & S BOLTON ELECTRIC INC.  
5411 CANOTEK ROAD  
GLOUCESTER, ONTARIO K1J 9M3

Ship To:  
Site: PLACE ST. THOMAS PHASE 6  
Lot/Unit: LOT 23  
Model: 825 STANDARD  
Civ/c: 788 NAMUR STREET

tel: 6137480432  
fax: 613-748-0365  
contact: CAROL

| ORDER DATE                     | CHG. ORDER DT. | CANCEL DATE | RESPONSIBILITY | VENDOR # | TERMS       |
|--------------------------------|----------------|-------------|----------------|----------|-------------|
| Aug 03, 2021                   |                |             | ARIEL          | S02      | NET 30 DAYS |
| Comments/Special Instructions: |                |             |                |          | REFERENCE   |

| JOB/LOT/COST | REFERENCE | Description                                                                                              | QTY ORDERED | UNIT PRICE   | EXTENSION |
|--------------|-----------|---|-------------|--------------|-----------|
| 066-023-680  | #87, 92   | S/I ELECTRICAL QUOTE #SS4525 REV.07<br>DATED MAY 25, 2021<br><br>S & S SKETCH AS PER DATED JULY 17, 2021 | 1.0000      | 7,093.000000 | 7,093.00  |
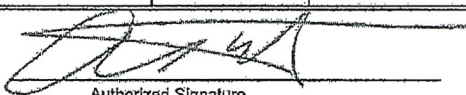
|   |                   |           |
|---|-------------------|-----------|
| <br>Authorized Signature | Subtotal          | 10,414.00 |
|   | HST               | 1,353.82  |
|   | Total Order Value | 11,767.82 |

### ORDER TERMS AND CONDITIONS

1. INVOICES must bear exact same prices and terms or authorization for changes must be received from our company in writing prior to shipping.
2. The right is reserved to cancel all or part of this order if not delivered within the time specified.
3. Packing slips must accompany all shipments.
4. In the event of interruption of our business in whole or in part by reason of fire, flood, windstorm, earthquake, war, strike, embargo, acts of God, governmental action, or any causes beyond our control, we shall have the option of cancelling undelivered orders in whole or in part.
5. Acceptance of this purchase order, or shipment of it will constitute an agreement to all of its specifications as to terms, delivery and prices.
6. No deliveries accepted after 4:00 pm or on weekends.

WHITE - ORIGINAL    CANARY - ACCOUNTS PAYABLE    PINK - DEPARTMENT

## Purchase Orders

---

**From:** Kelsey-Lyne Perrier <kperrier@sandselectric.ca>  
**Sent:** Monday, September 13, 2021 9:03 AM  
**To:** Purchase Orders  
**Cc:** Residential Builder - Valecraft  
**Subject:** PST PH6 Lot 23  
**Attachments:** scans@ssbolton.com\_20210909\_144012.pdf

Good morning,

Please see attached PO Revision Request

Thank you,

**Kelsey-Lynne Perrier**  
Pricing Representative

S&S Electric / Orbital Home Integration  
5411 Canotek Road, Ottawa ON K1J 9M3  
Phone: +1 613.913.3265  
Fax: +1 613.748.0355  
[kperrier@sandselectric.ca](mailto:kperrier@sandselectric.ca)  
[www.sandselectric.ca](http://www.sandselectric.ca)





Tel: (613) 748-0432  
Fax: (613) 748-0355

A Division of the S&S Bolton Group  
www.ssbolton.com

Estimate No#: SS4525 Rev.07

Builder Copy

Customer:

Philippe Pamerleau & Julie Leveille

Home: 613-608-5575; 613-277-0765  
Email: ppamerle@gmail.com;  
julieleveille08@hotmail.com

Builder:  
Project:  
Lot:  
Closing Date:

VALECRAFT HOMES (2019) LTD.  
[VALECRAFT HOMES (2019) LTD.]  
Embrun-Place St Thomas Singles  
Ph 6  
PST Phase 6 Lot 23  
03/29/2022

Salesperson: Jason Thompson  
Date: 05/26/2021

| Location          | Qty  | Product / Installation Details   | Plan Code | Unit Price  | Customer Total | Builder Total |
|-------------------|------|---|-----------|-------------|----------------|---------------|
| Master Bedroom    | 1.00 | <b>15 Amp Standard Plug</b><br>Add 15 AMP plug approx 50 inches from floor beside conduit                                                                            | B         | 120.00 \$   | 120.00 \$      | 63.00 \$      |
| Front Out         | 1.00 | <b>15 Amp Separate Circuit Soffit Plug w/ Switch</b><br>15 Amp Separate Circuit Soffit Plug w/ Switch for Christmas lights                                           | D         | 327.00 \$   | 327.00 \$      | 172.00 \$     |
| Kitchen           | 2.00 | <b>Standard Light Outlet (Keyless)</b><br>Relocate standard fixture and leave as keyless fixture and add 2 keyless fixtures (3 in total) for future pendant lighting | E         | 129.00 \$   | 258.00 \$      | 136.00 \$     |
| Kitchen           | 1.00 | <b>6 * 4" LED slim Pot Light White (AFR4C-0930-WH)</b><br>Add 6 LED Halo potlights (AFR4-0930-WH) on added switch                                                    | F         | 1,397.00 \$ | 1,397.00 \$    | 735.00 \$     |
| Kitchen           | 1.00 | <b>Single Pole Switch</b><br>Single Pole Switch for kitchen potlights                                                                                                | F         | 105.00 \$   | 105.00 \$      | 55.00 \$      |
| Great Room        | 1.00 | <b>6 * 4" LED slim Pot Light White (AFR4C-0930-WH)</b><br>Add 6 LED Halo potlights (AFR4-0930-WH) on added switch                                                    | G         | 1,397.00 \$ | 1,397.00 \$    | 735.00 \$     |
| Great Room        | 1.00 | <b>Single Pole Switch</b><br>Single Pole Switch for great room potlights                                                                                             | G         | 105.00 \$   | 105.00 \$      | 55.00 \$      |
| Various Locations | 2.00 | <b>15 Amp USB Charger Receptacle</b><br>USB Charger Receptacle in kitchen and master bedroom (standard items)                                                        | H         | \$          | 0.00 \$        | 0.00 \$       |
| Great Room        | 1.00 | <b>15 Amp Standard Plug</b><br>Add 15 AMP plug approx 60 inches from floor beside conduit                                                                            | I         | 120.00 \$   | 120.00 \$      | 63.00 \$      |
| Kitchen           | 1.00 | <b>Wire for Wall Oven or Cooktop - 40 Amp 120/240V</b><br>Wire for Wall Oven or Cooktop - 40 Amp 120/240V - included in item 13 B1A                                  | J         | \$          | 0.00 \$        | 0.00 \$       |
| Foyer             | 2.00 | <b>4" LED slim Pot Light White (AFR4C-0930-WH)</b><br>Delete standard fixture and 2 LED Halo potlights (AFR4-0930-WH) on existing switch                             | K         | 205.00 \$   | 410.00 \$      | 216.00 \$     |

Phone: (613) 748-0432 | Fax: (613) 748-0355 | Email: info@sandselectric.ca | Website: www.sandselectric.ca

5 4 1 1 Canotek Road, Ottawa, Ontario K1J 9M3

Printed By: Jason Thompson - Page: 2

RECEIVED  
JUN 09 2021



Tel: (613) 748-0432  
Fax: (613) 748-0355

A Division of the S&S Bolton Group  
www.ssbolton.com

| Location          | Qty  | Product / Installation Details   | Plan Code | Unit Price  | Customer Total | Builder Total |
|-------------------|------|---|-----------|-------------|----------------|---------------|
| Front Out         | 1.00 | Center standard black potlight - on upgraded lutron dimmer controlling all front, exterior lighting                                                                   | L         | \$          | 0.00 \$        | 0.00 \$       |
| Various Locations | 1.00 | Delete standard fixture and leave as keyless in powder room, above stairs (relocate to center of stair well), bedroom #2, bedroom #3, main bath, ensuite bath         | C         | \$          | 0.00 \$        | 0.00 \$       |
| Dining            | 1.00 | <b>Reinforce Light Outlet for Heavier Fixture or Ceiling Fan (no 3 wire)</b><br>Reinforce Light Outlet for Heavier Fixture or Ceiling Fan (no 3 wire)                 | M         | 80.00 \$    | 80.00 \$       | 42.00 \$      |
| Dining            | 1.00 | <b>4 * 4" LED slim Pot Light White (AFR4C-0930-WH)</b><br>Add 4 LED Halo potlights (AFR4-0930-WH) on added switch                                                     | N         | 941.00 \$   | 941.00 \$      | 495.00 \$     |
| Dining            | 1.00 | <b>Single Pole Switch</b><br>Single Pole Switch for dining room potlights                                                                                             | N         | 105.00 \$   | 105.00 \$      | 55.00 \$      |
| Den               | 1.00 | <b>4 * 4" LED slim Pot Light White (AFR4C-0930-WH)</b><br>Delete standard fixture and 4 LED Halo potlights (AFR4-0930-WH) on existing switch                          | O         | 877.00 \$   | 877.00 \$      | 462.00 \$     |
| 2nd Floor Ceiling | 2.00 | <b>4" LED slim Pot Light White (AFR4C-0930-WH)</b><br>Delete standard fixture and 2 LED Halo potlights (AFR4-0930-WH) on existing switch                              | P         | 219.00 \$   | 438.00 \$      | 230.00 \$     |
| Main Bath         | 1.00 | <b>4" LED slim Pot Light White (AFR4C-0930-WH)</b><br>Add 1 LED Halo potlight (AFR4-0930-WH) on added switch                                                          | Q         | 238.00 \$   | 238.00 \$      | 125.00 \$     |
| Main Bath         | 1.00 | <b>Single Pole Switch</b><br>Single Pole Switch for added potlight   | Q         | 105.00 \$   | 105.00 \$      | 55.00 \$      |
| Master Bedroom    | 1.00 | <b>6 * 4" LED slim Pot Light White (AFR4C-0930-WH)</b><br>Delete standard fixture and 6 LED Halo potlights (AFR4-0930-WH) on existing switch                          | R         | 1,336.00 \$ | 1,336.00 \$    | 703.00 \$     |
| Ensuite Bath      | 1.00 | <b>2 * 4" LED slim Pot Light White (AFR4C-0930-WH)</b><br>Add 2 LED Halo potlights (AFR4-0930-WH) 1 above shower and 1 above tub on added switch                      | S         | 475.00 \$   | 475.00 \$      | 250.00 \$     |
| Ensuite Bath      | 1.00 | <b>Single Pole Switch</b><br>Single Pole Switch for added potlights                                                                                                   | S         | 105.00 \$   | 105.00 \$      | 55.00 \$      |
| Soffit            | 3.00 | <b>4" LED slim Pot Light Black (AFR4-0930-BK)</b><br>Delete standard fixture at garage and add 3 - on upgraded lutron dimmer controlling all front, exterior lighting | T         | 216.00 \$   | 648.00 \$      | 342.00 \$     |
| Second Floor Hall | 1.00 | <b>15 Amp Standard Plug</b><br>15 Amp Standard Plug included in item                                                                                                  | U         | 120.00 \$   | 120.00 \$      | 63.00 \$      |
| Ensuite Bath      | 1.00 | <b>15 Amp GFI Bathroom Plug</b><br>15 Amp GFI Bathroom Plug - included in item 21 B1A                                                                                 | W         | \$          | 0.00 \$        | 0.00 \$       |
| Garage            | 1.00 | Relocate plug   | X         | \$          | 0.00 \$        | 0.00 \$       |

Phone: (613) 748-0432 | Fax: (613) 748-0355 | Email: info@sandselectric.ca | Website: www.sandselectric.ca

5 4 1 1 Canotek Road, Ottawa, Ontario K1J 9M3

Printed By: Jason Thompson - Page: 3

RECEIVED  
JUN 09 2021



Tel: (613) 748-0432  
Fax: (613) 748-0355

A Division of the S&S Bolton Group  
www.ssbolton.com

| Location                                               | Qty   | Product / Installation Details   | Plan Code | Unit Price             | Customer Total      | Builder Total |
|--------------------------------------------------------|-------|---|-----------|------------------------|---------------------|---------------|
| Basement                                               | 1.00  | <b>15 Amp Separate Circuit Plug</b><br>15 Amp Separate Circuit Plug for future freezer   | Y         | 287.00 \$              | 287.00 \$           | 151.00 \$     |
| Electrical Room                                        | 1.00  | <b>Supply and Install Whole House Surgebreaker Plus Protection (SDSB80111C)</b><br>Supply and Install Whole House Surgebreaker Plus Protection (SDSB80111C)   | Z         | 551.00 \$              | 551.00 \$           | 290.00 \$     |
| N/A                                                    | 1.00  | <b>Misc. Product</b><br>Lutron main Hub (brain) - to be delivered and set up after closing   |           | 380.00 \$              | 380.00 \$           | 200.00 \$     |
| Various Locations                                      | 13.00 | <b>Lutron smart dimmer</b><br>Upgrade to lutron smart dimmer in front exterior lighting, foyer, hallway, dining room potlights, dining room standard fixture, kitchen potlights, kitchen pendants, kitchen under cabinet lighting, den, great room, stair well lighting, 2nd level hallway and master bedroom |           | 156.00 \$              | 2,028.00 \$         | 1,066.00 \$   |
| Hall                                                   | 2.00  | <b>4" LED slim Pot Light White (AFR4C-0930-WH)</b><br>Delete standard fixture and 2 LED Halo potlights (AFR4-0930-WH) on existing switch   | 3         | 205.00 \$              | 410.00 \$           | 216.00 \$     |
| Great Room                                             | 1.00  | <b>15 Amp Standard Plug</b><br>15 Amp Standard Plug   | 4         | 120.00 \$              | 120.00 \$           | 63.00 \$      |
| *** Total price does not include any applicable taxes. |       |   |           | <b>Customer Total:</b> | <b>13,483.00 \$</b> |               |
|                                                        |       |   |           | <b>Builder Total:</b>  | <b>7,093.00 \$</b>  |               |

Notes:

"Purchaser has acknowledged that they have discussed any kitchen layout modifications with their electrical representative. If modifications are made after signing off on electrical, this will incur additional charges."

Customer Signature

Date

Phone: (613) 748-0432 | Fax: (613) 748-0355 | Email: info@sandselectric.ca | Website: www.sandselectric.ca

5 4 1 1 Canotek Road, Ottawa, Ontario K1J 9M3

Printed By: Jason Thompson - Page: 4

RECEIVED  
JUN 09 2021



THE BRADLEY

MODEL 826

2183 sq.ft. or 2376 sq.ft.

Site: PST 6

Plan No.: 50M-352


Lot: 23 - Phase 6

Date: July 17, 2021


Purchaser:

Purchaser:


SS-Orbital Sketch

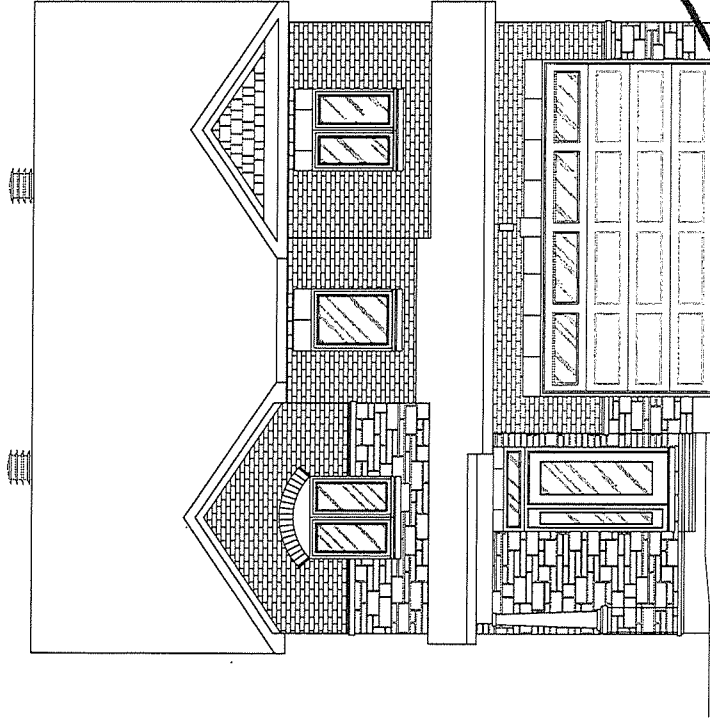

ELEVATION A

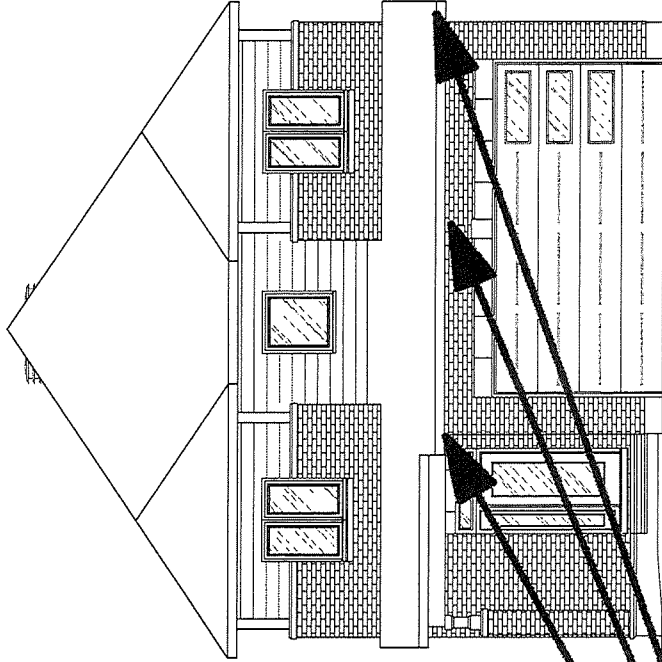

ELEVATION B

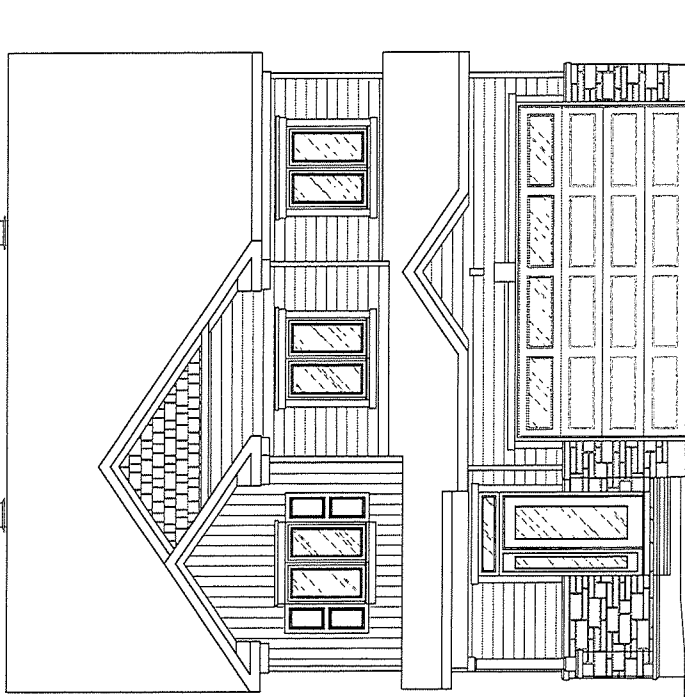

ELEVATION C

2021.07.20

2021.07.18

Valecraft.com



\*Rendering is an artist concept only. Not to scale and may vary from finished community. Dimensions, specifications and landscaping are approximate and are subject to change without notice. E & O.E 01/20/2021-2



# THE BRADLEY

MODEL 826

2183 sq.ft. or 2376 sq.ft.

Site: PST 6


Plan No.: 50M-352

Lot: 23 - Phase 6

Date: July 17, 2021

Purchaser:

Purchaser:

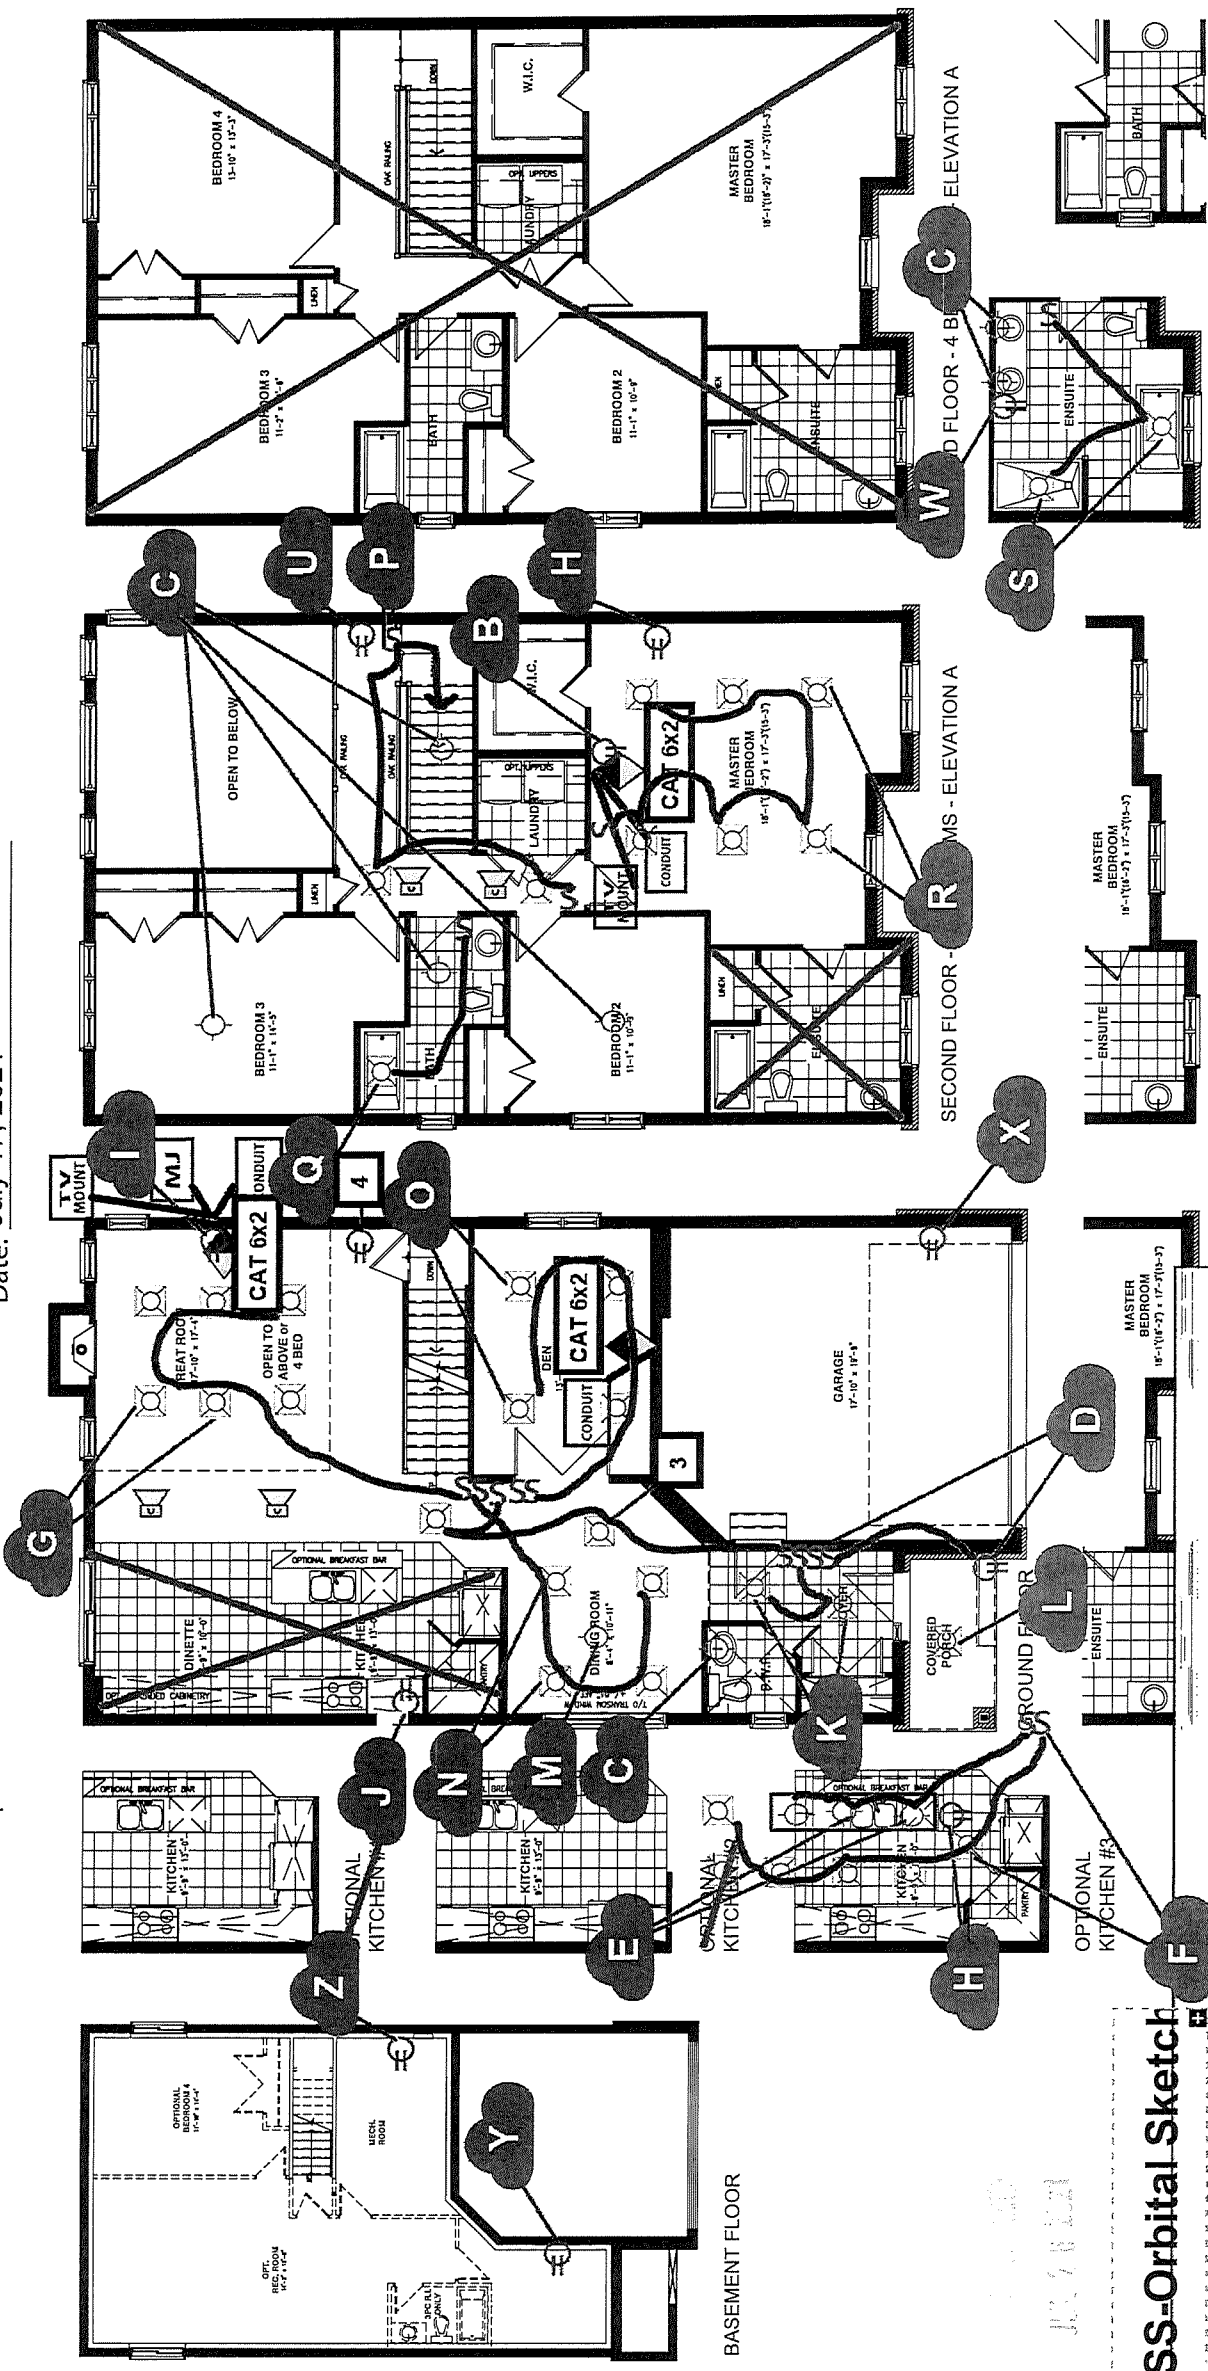

SS-Orbital Sketch

CUSTOMER ACCEPTANCE

DATE

All dimensions are approximate. Exterior illustrations are artist concepts only and may not be as shown. E & OE, plans, materials and specifications are subject to change without notice. Actual useable floor space may vary from the stated floor area. \*Note: Number of steps varies due to site grading. E & O.E. 07/31/2020-5