


BULK HEAD.

ITEM #7- Custom Optional Extended Pantry

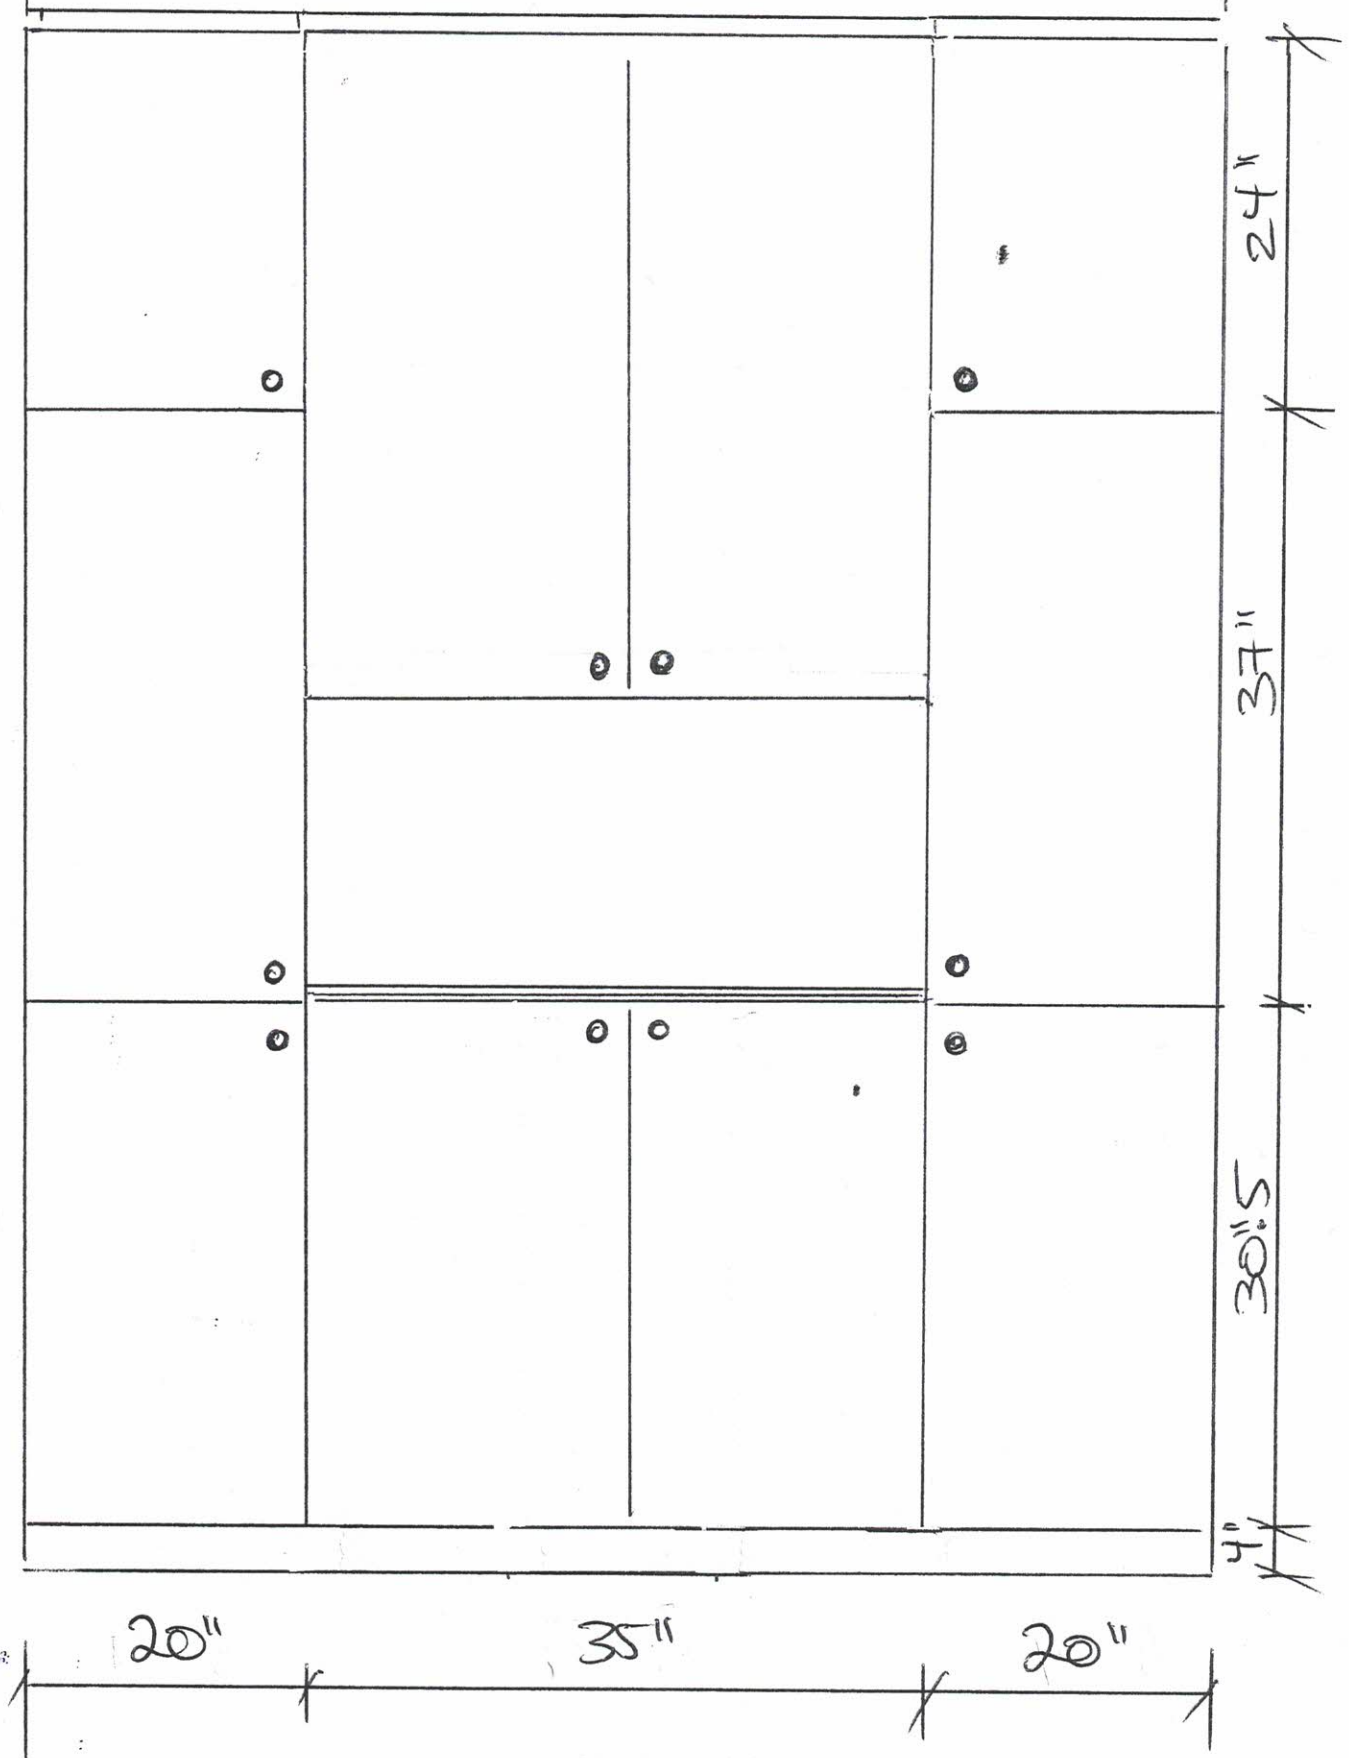

PANTRY SKETCH - FEBRUARY 24, 2025

Project: Place St. Thomas 7
Plan No: 50M-361
Lot No: PST PH7 Lot 16
Model: #1020, Morgan, Std
Date: February 24, 2025