
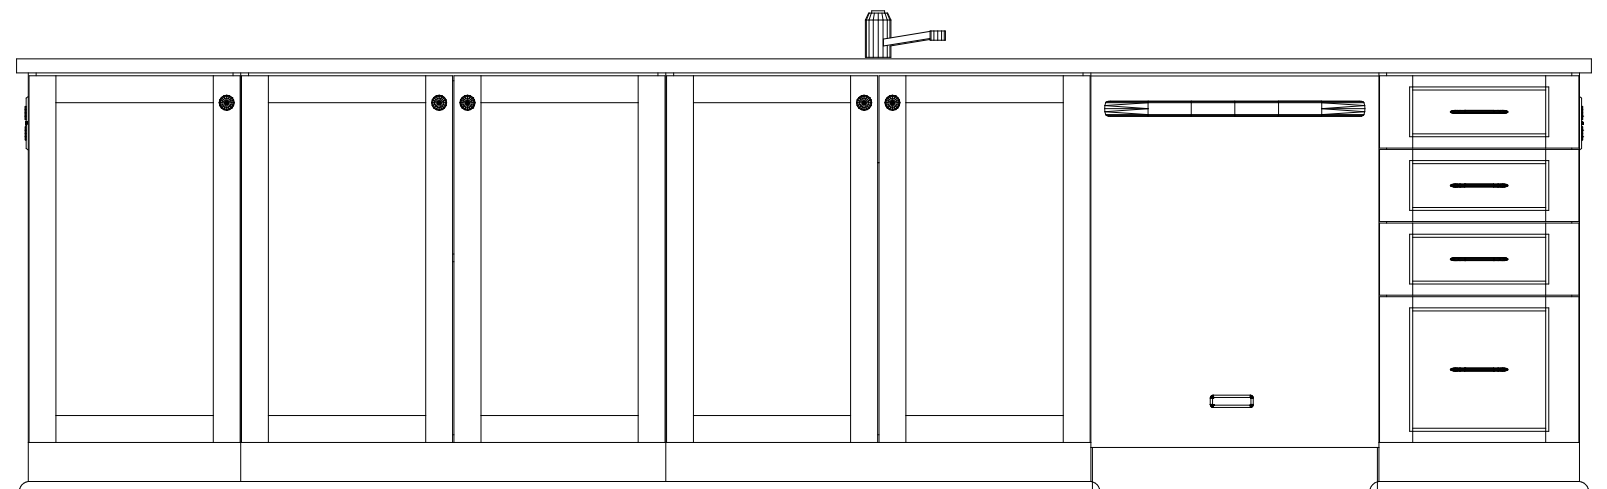
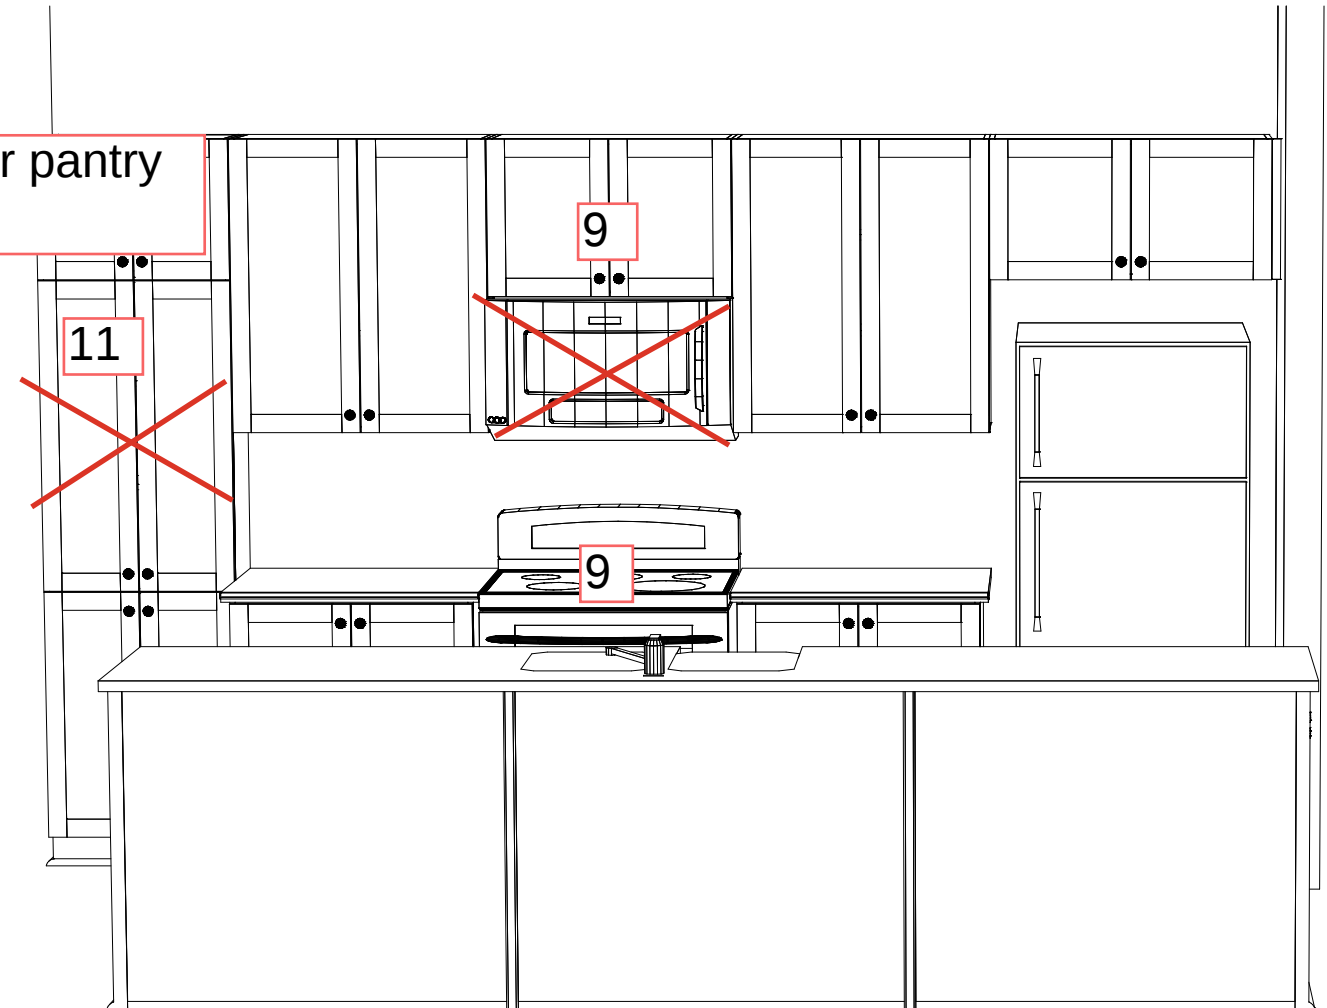


PLEASE APPROVE

Delete Std Pantry (11) & Add extended linear pantry to patio door wall (12)

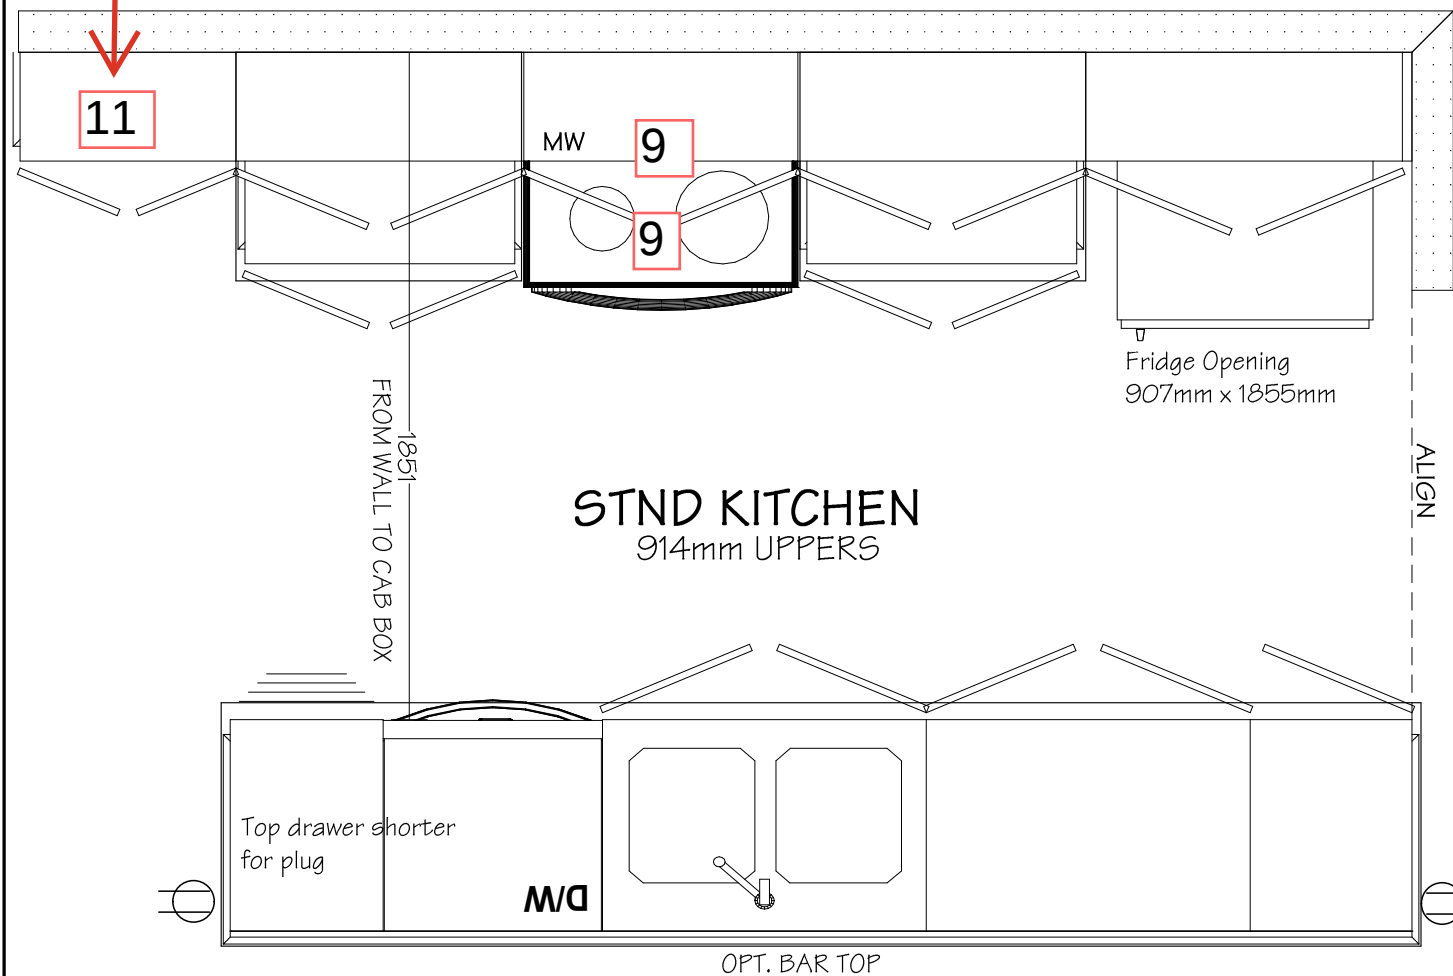

DIMENSIONS MAY VARY ON SITE MEASURES/CONDITIONS