



INTERIOR COLOUR SCHEME

Purchasers: ZEENATH, UNISA BEGUM & SYED, AKTHER H  
Telephone Res./ Bus: / (647) 857-2724  
Decor Advisor: Dean-Marie Gray

Scheduled Closing Date: Thursday, July 30, 2020  
Project: North Oakville - Phase 1  
Model and Elevation: PINEHURST (38-07) ELEV B

Layout Changes: ☒ Yes ☐ No Sketch Attached: ☒ Yes ☐ No Exterior Colour Scheme:

1. Cabinetry

|                                      | Style and Colour     | Counter                    | Hardware |
|--------------------------------------|----------------------|----------------------------|----------|
| Kitchen / Breakfast                  | *SEE NOTES           | *STONE 2, CALACATTA VENICE | *12817   |
| Laundry Room                         | *3, SIMCOE CAFE NOIR | 4926-07 BLACK ALCANTE      | 9677     |
| Powder Room                          | *SEE NOTES           | *UPG. CAESARSTONE 4120     | 9677     |
| SHARED BATH                          | *SEE NOTES           | *UPG. CAESARSTONE 2003     | 9677     |
| Master Ensuite Bathroom              | *SEE NOTES           | *UPG. CAESARSTONE 2141     | 9677     |
| Second Ensuite Bathroom (If Applic.) | *SEE NOTES           | *UPG. CAESARSTONE 2003     | 9677     |
| BASEMENT BATH                        | 3, SIMCOE CAFE NOIR  | 4926-07 BLACK ALCANTE      | 9677     |

Comment

KITCHEN / POWDER RM / ENSUITE 2 / SHARED BATH CABINETS: \* LEVEL 8, ANNEX DHGL, ARCTICO GLOSS MW/P  
MASTER ENSUITE CABINETS: \* LEVEL 8, ANNEX DHGL, TORMENTA GLOSS MW/P \*\*\*KITCHEN TABLE: MS1 1 MARQUINA MIDNIGHT

2. Floor Tile

|                                         | Selection                                               |
|-----------------------------------------|---------------------------------------------------------|
| Entrance Vestibule                      | *UPG 6, ETERNA SERIES, CALACATTA GREY POLISHED, 24 X 48 |
| Main Hall                               | *UPG 6, ETERNA SERIES, CALACATTA GREY POLISHED, 24 X 48 |
| Kitchen / Breakfast                     | *UPG 6, ETERNA SERIES, IMPERIAL GREY POLISHED, 24 X 48  |
| Laundry Room                            | MALENA CARBON 13 X13                                    |
| Powder Room                             | *UPG 6, ETERNA SERIES, NERO MARQUINA POLISHED, 24 X 48  |
| SHARED BATH                             | *UPG 6, TIMELESS SERIES, LIGHT GREY POLISHED, 24 X 48   |
| Master Ensuite Bathroom                 | *UPG 6, ETERNA SERIES, CALACATTA GREY POLISHED, 24 X 48 |
| Second Ensuite Bathroom (If Applicable) | *UPG 6, ETERNA SERIES, IMPERIAL GREY POLISHED, 24 X 48  |
| Lower Landing (If Applicable)           |                                                         |
| BASEMENT BATH                           | MALENA CARBON 13 X13                                    |

Comment

3. Wall Tile

|                                         | Selection                                                     | Custom                                                        | Describe                      |
|-----------------------------------------|---------------------------------------------------------------|---------------------------------------------------------------|-------------------------------|
| SHARED BATH                             | *TIMELESS LIGHT GREY 24 X 48                                  | <input type="radio"/> Yes <input checked="" type="radio"/> No | std. 2x2 Soho Warm Grey Matte |
| Master Ensuite Bathroom                 |                                                               |                                                               |                               |
| Tub Deck                                | -                                                             | <input type="radio"/> Yes <input checked="" type="radio"/> No |                               |
| Shower Stall                            | *CALACATTA GREY 24 X 48                                       | <input type="radio"/> Yes <input checked="" type="radio"/> No | *2x2 matte on shower floor    |
| Bathroom Walls                          | -                                                             | <input type="radio"/> Yes <input checked="" type="radio"/> No |                               |
| Second Ensuite Bathroom (If Applicable) | *IMPERIAL GREY 24 X 48                                        | <input type="radio"/> Yes <input checked="" type="radio"/> No | *2x2 matte on shower floor    |
| BASEMENT BATH                           | MALENA CARBON 8 X 10                                          | <input type="radio"/> Yes <input checked="" type="radio"/> No |                               |
| Kitchen Backsplash                      | <input type="radio"/> Yes <input checked="" type="radio"/> No | Backsplash Behind Stove to Upper Cabinets                     |                               |

Comment



INTERIOR COLOUR SCHEME

Purchasers:

ZEENATH, UNISA BEGUM & SYED, AKTHER H Property: 98 of Plan -

Telephone Res. / Bus:

/ (647) 857-2724

Decor Advisor:

Dean-Marie Gray

Scheduled Closing Date:

Thursday, July 30, 2020

Project:

North Oakville - Phase 1

Model and Elevation:

PINEHURST (38-07) ELEV B

4. Plumbing Fixtures

|                         |                              |                      |                              |                |                              |
|-------------------------|------------------------------|----------------------|------------------------------|----------------|------------------------------|
| KITCHEN                 | <input type="checkbox"/> UPG | Second Ensuite       | <input type="checkbox"/> UPG | Powder Room    | <input type="checkbox"/> UPG |
| Master Ensuite Bathroom | <input type="checkbox"/> UPG | Other Room - Specify | <input type="checkbox"/> UPG | Other Washroom | <input type="checkbox"/>     |
| Comment                 | <input type="text"/>         |                      |                              |                |                              |

\*ALL FAUCETS TO BE UPGRADED. FOR UPGRADED FAUCET DETAILS, PLEASE SEE INVOICE

5. Hardwood Flooring

|                               | Type and Stain |                      | Type and Stain |
|-------------------------------|----------------|----------------------|----------------|
| Main Hall                     | -              | Upper Landing        | *SANDED        |
| Kitchen / Breakfast           | -              | Upper Hall           | *SEE NOTES     |
| Living Room                   | -              | Master Bedroom       | *SEE NOTES     |
| Dining Room                   | *SEE NOTES     | Bedroom #2           | *SEE NOTES     |
| Family Room                   | *SEE NOTES     | Bedroom #3           | *SEE NOTES     |
| Den/Library                   | *SEE NOTES     | Bedroom #4           | *SEE NOTES     |
| Entrance Vestibule            | -              | Bedroom #5           | *SEE NOTES     |
| Lower Landing (If Applicable) | *SANDED        | Other Room - Specify | *SEE NOTES     |
|                               |                | BASEMENT             |                |

Comment

\*LEVEL 3, WELLINGTON HEIGHTS, DRAYTON, WIRE BRUSHED OAK 3/4" X 5"

\*BASEMENT: RICHMOND REFLECTIONS, SYNERGY PLANKS- VERMONT RVISYNE110313 includes landing

6. Carpeting

|              |                          |         |                          |             |   |
|--------------|--------------------------|---------|--------------------------|-------------|---|
| Ground Floor | <input type="checkbox"/> | Upgrade | <input type="checkbox"/> | Description | - |
| Second Floor | <input type="checkbox"/> |         | <input type="checkbox"/> |             | - |
|              | <input type="checkbox"/> |         | <input type="checkbox"/> |             | - |

|                  |        |                   |
|------------------|--------|-------------------|
| Upgrade Underpad | Type   | Area              |
|                  | NONE   |                   |
| Carpet on Stairs | Capped | Runner - *Upgrade |

Comment

7. Fireplace

|                | Living Room           | Family Room           | Other Room - Specify  |
|----------------|-----------------------|-----------------------|-----------------------|
|                | Purchased             | Purchased             | Purchased             |
| Fireplace Type | <input type="radio"/> | <input type="radio"/> | <input type="radio"/> |
| Mantle Type    | <input type="radio"/> | <input type="radio"/> | <input type="radio"/> |
| Colour / Stain | <input type="radio"/> | <input type="radio"/> | <input type="radio"/> |
| Surround       | <input type="radio"/> | <input type="radio"/> | <input type="radio"/> |
| Hearth         | <input type="radio"/> | <input type="radio"/> | <input type="radio"/> |

Comment



INTERIOR COLOUR SCHEME

Purchasers:

ZEENATH, UNISA BEGUM & SYED, AKTHER H Property: 98 of Plan -

Telephone Res./ Bus:

/ (647) 857-2724

Scheduled Closing Date:

Thursday, July 30, 2020

Decor Advisor:

Dean-Marie Gray

Project:

North Oakville - Phase 1

Model and Elevation:

PINEHURST (38-07) ELEV B

8. Trim Carpentry

Interior Doors

\*SEE NOTES

Front Door Glass Inserts

STANDARD

Door Handles

STANDARD

Interior Trim

UPG.3 1 1/8" X 3 1/2" TUDOR BACKBAND CASING, 7 1/4" TUDOR BASE

Comment

ALL DOORS TO REMAIN STANDARD EXCEPT LIBRARY \*\*\*LIBRARY DOORS: 3 PANEL SHAKER FRENCH DOORS CLEAR GLASS (X2)

9. Plaster Mouldings and Medallions

Standard Throughout

☐ Yes

☐ No

☒ N/A

|                    |  |  |                      |  |  |
|--------------------|--|--|----------------------|--|--|
| Entrance Vestibule |  |  | Kitchen/Breakfast    |  |  |
| Main Hall          |  |  | Den/Library          |  |  |
| Living Room        |  |  | Lower Landing        |  |  |
| Dining Room        |  |  | Other Room - Specify |  |  |
| Family Room        |  |  |                      |  |  |

Comment

10. Railings and Spindles

Railing Package

\*DISPLAY 5-B. PARISIENNE ROUND SPINDLE W/SHOE GUN METAL GREY B-RAIL. \*4" ROYAL POSTS (10 TOTAL)

Railing Colour

\*DRAYTON

Spindle Colour

GUN METAL GREY

Stringer / Riser

\*DRAYTON

Treads

\*DRAYTON

Comment

Oak Stairs

☒ Yes

☐ No

☐ N/A

11. Wall Paint / Ceilings

Throughout Finished Areas

KITTEN WHITE

Trim Paint

White

Smooth Ceilings

Ground Floor

☒

Second Floor

☒

Note

Comment



INTERIOR COLOUR SCHEME

Scheduled Closing Date: Thursday, July 30, 2020

Purchasers: ZEENATH, UNISA BEGUM & SYED, AKTHER H Property: 98 of Plan -  
Telephone Res. / Bus: / (647) 857-2724 Project: North Oakville - Phase 1  
Decor Advisor: Dean-Marie Gray Model and Elevation: PINEHURST (38-07) ELEV B

12. Electrical

Hood Fan ☐ White ☐ Stainless ☒ N/A

Above Kitchen Cabinet Light ☐ Yes ☒ No  
Below Kitchen Cabinet Light ☐ Yes ☒ No

Standard Appliances ☐

Over The Range Microwave ☐

Chimney Style Fan ☒

Comment

13. Heating and Air Conditioning

Air Conditioning

Gas Provisions Stove YES

Gas Provisions Dryer

Gas Provisions Barbecue

Comment

14. Additional Comments

15. Disclaimers and Notes



- 1) Colours of all materials are as close as possible to builder's selection, but not necessarily identical due to variances in manufacturing.
- 2) Any extras listed above are null and void unless accompanied by a separate invoice/amendment. Said invoice must be paid in full.
- 3) The Purchaser acknowledges that after Interior Colour Selection form is signed and dated, no further changes will be permitted other than re-selection due to unavailability. \_\_\_\_\_ Purchaser's Initials
- 4) The Purchaser acknowledges reading and accepting the "Valery Homes Decor Centre Disclaimers" form. This document contains other miscellaneous disclaimers.

This Interior Colour Selection is final and approved by:

Signature: \_\_\_\_\_ Date: \_\_\_\_\_

Ⓣ — telephone  
Ⓢ — cable


Lot 98  
January 31, 20

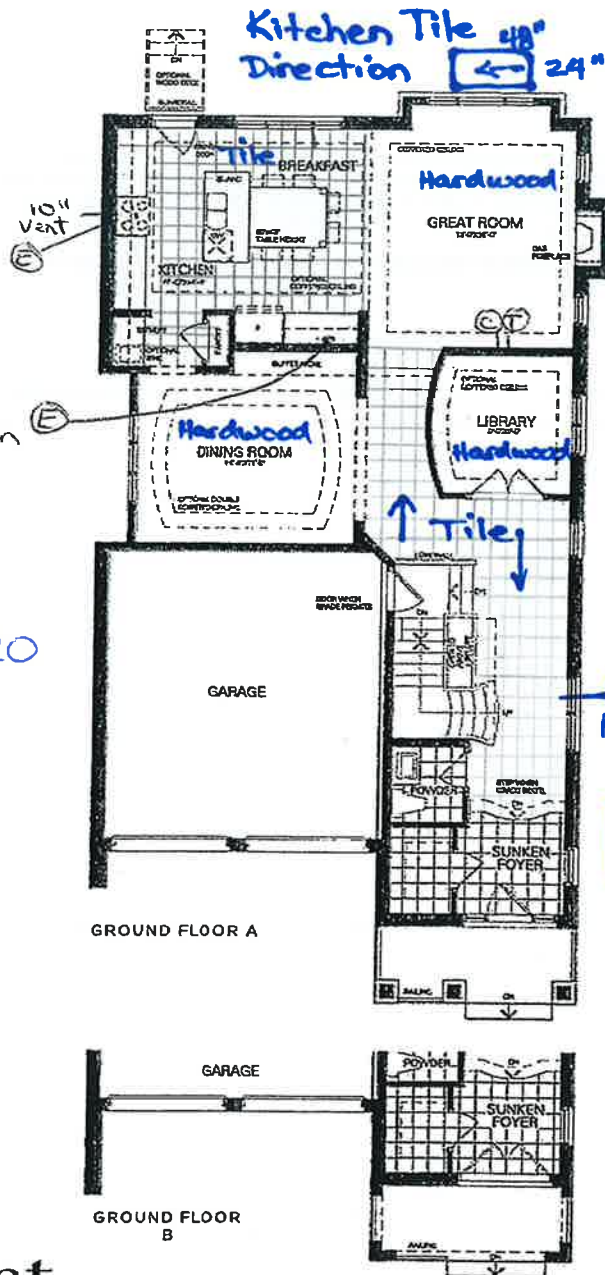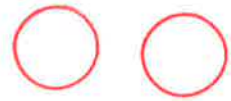


GROUND FLOOR A

GROUND FLOOR B

Master tile direction  
24" → 48"

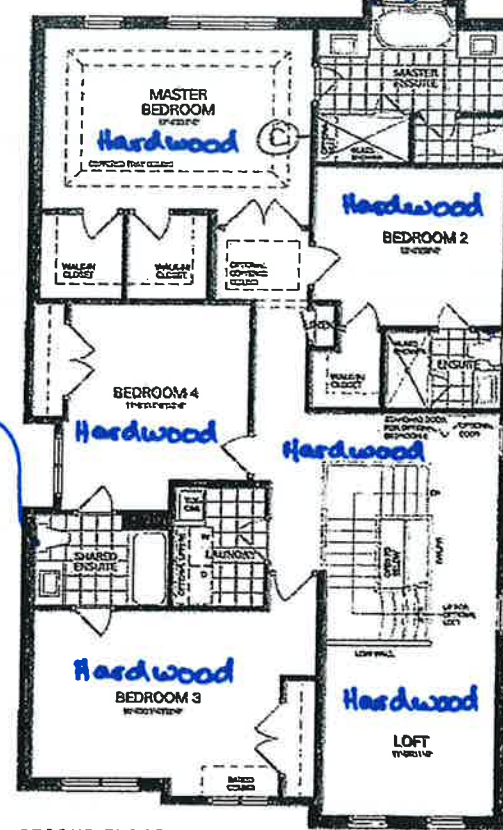

SECOND FLOOR A

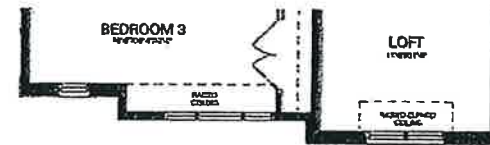


SECOND FLOOR B


Lot 98  
June 30, 2019

2B SH

Ens. 2 Tile Direction  
24" → 48"

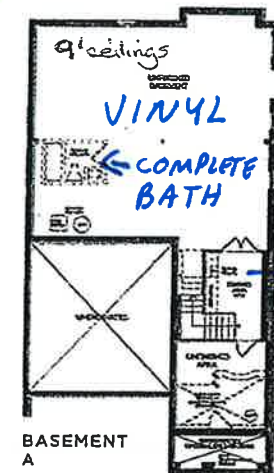

BASEMENT A

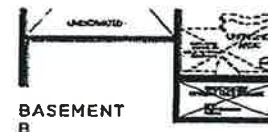

BASEMENT B

Pinehurst

~~Elevation A~~  
~~2,933 Sq.ft.~~

~~Includes 81 Sq.ft. of Finished Basement~~

Elevation B

2,934 Sq.ft.

Includes 81 Sq.ft. of Finished Basement

Disclaimer: All dimensions are approximate and subject to normal construction variances. Dimensions may exceed the useable floor area. Sizes and specifications subject to change without notice. Furniture is displayed for illustration purposes only and does not necessarily reflect the electrical plan for the suite. Suites are sold unfurnished. Balcony and facade variations may apply, contact a sales representative for further details, E&O.E. ©Valery Homes 2018. All rights reserved.


VALERY  
HOMES

2B SH


LOT # 98 38-07B  
ZEENATH, UNISA  
SYED, AKTHER

Lot 98  
June 30, 2019  
ZB SH

Lot 98  
Jan. 31, 2020

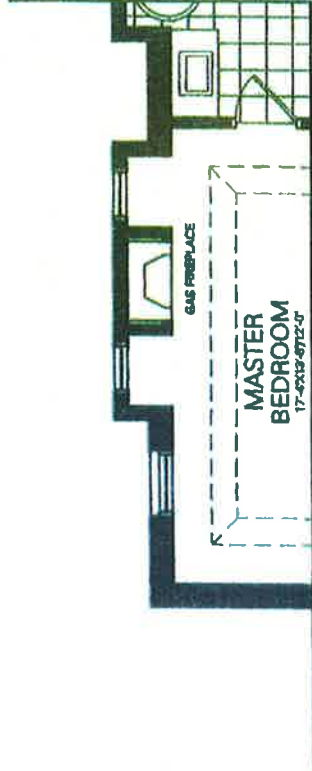


OPTIONAL PARTIAL PLAN  
WITH BOX BAY & FIREPLACE  
(ADDITIONAL 14 sf. AREA)

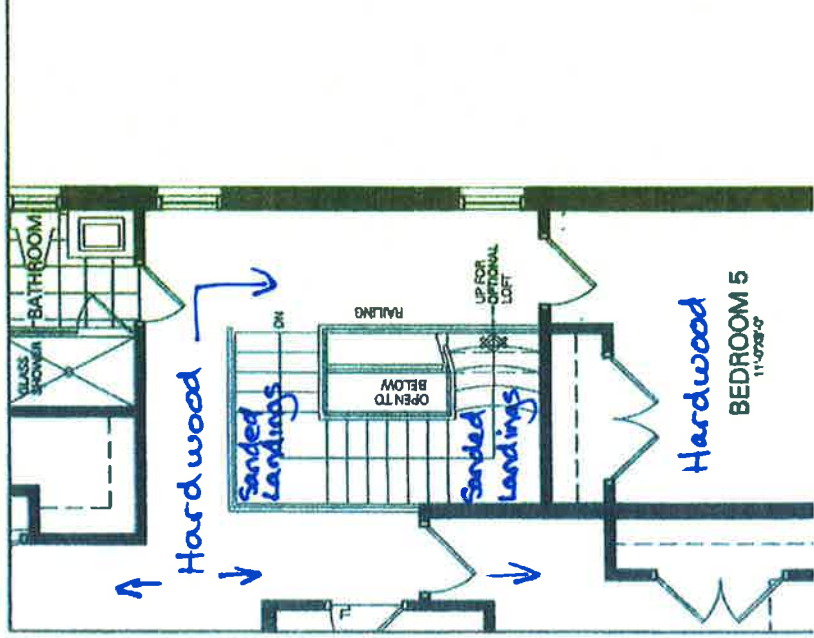

Only 8 inch and 10 inch molding available.


## Lightweight Plaster Crown Moulding

Style 408

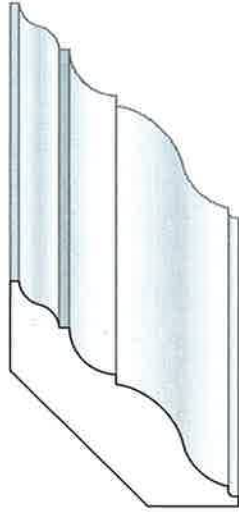


| Style No. | Profile | Wall   | Ceiling |
|-----------|---------|--------|---------|
| 408 - 06  | 6"      | 4 1/4" | 4 1/4"  |
| 408 - 08  | 8"      | 5 5/8" | 5 5/8"  |
| 408 - 10  | 10"     | 7"     | 7"      |
| 408 - 12  | 12"     | 8 1/2" | 8 1/2"  |

Style 409

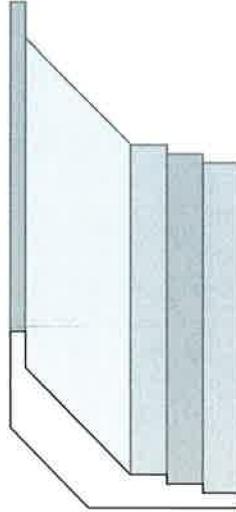


| Style No. | Profile | Wall   | Ceiling |
|-----------|---------|--------|---------|
| 409 - 06  | 6"      | 4 3/4" | 3 5/8"  |
| 409 - 08  | 8"      | 6 1/4" | 5"      |
| 409 - 10  | 10"     | 7 3/4" | 6 1/4"  |
| 409 - 12  | 12"     | 9 1/2" | 7 3/8"  |

Style 410

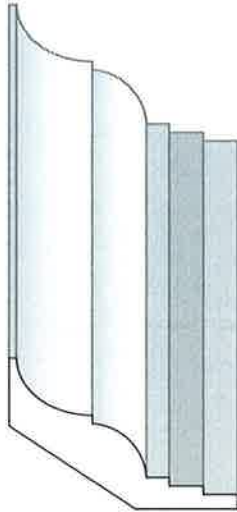


| Style No. | Profile | Wall   | Ceiling |
|-----------|---------|--------|---------|
| 410 - 06  | 6"      | 5"     | 3 3/8"  |
| 410 - 08  | 8"      | 6 5/8" | 4 1/2"  |
| 410 - 10  | 10"     | 8 1/4" | 5 5/8"  |
| 410 - 12  | 12"     | 10"    | 6 5/8"  |

Style 411

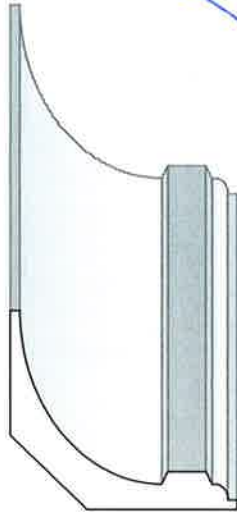

| Style No. | Profile | Wall   | Ceiling |
|-----------|---------|--------|---------|
| 411 - 06  | 6"      | 4 1/2" | 4"      |
| 411 - 08  | 8"      | 6"     | 5 1/4"  |
| 411 - 10  | 10"     | 7 1/2" | 6 5/8"  |
| 411 - 12  | 12"     | 9"     | 8"      |

Lot 98  
Feb. 3, 20

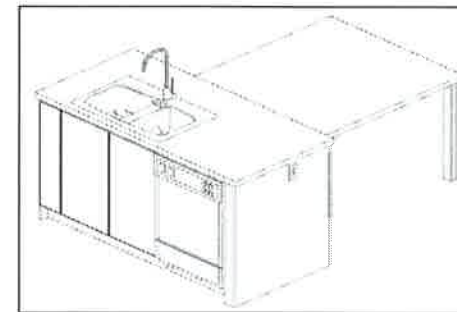

This sketch is for DESIGN PURPOSES ONLY – It is not meant to be an exact rendition.



VALERY HOMES  
NORTH OAKVILLE  
LOT 98



Jan 31, 2020

Drawn By:  
Date: January 22, 2020  
Scale: Not To Scale

Approved By Builder:

Date:



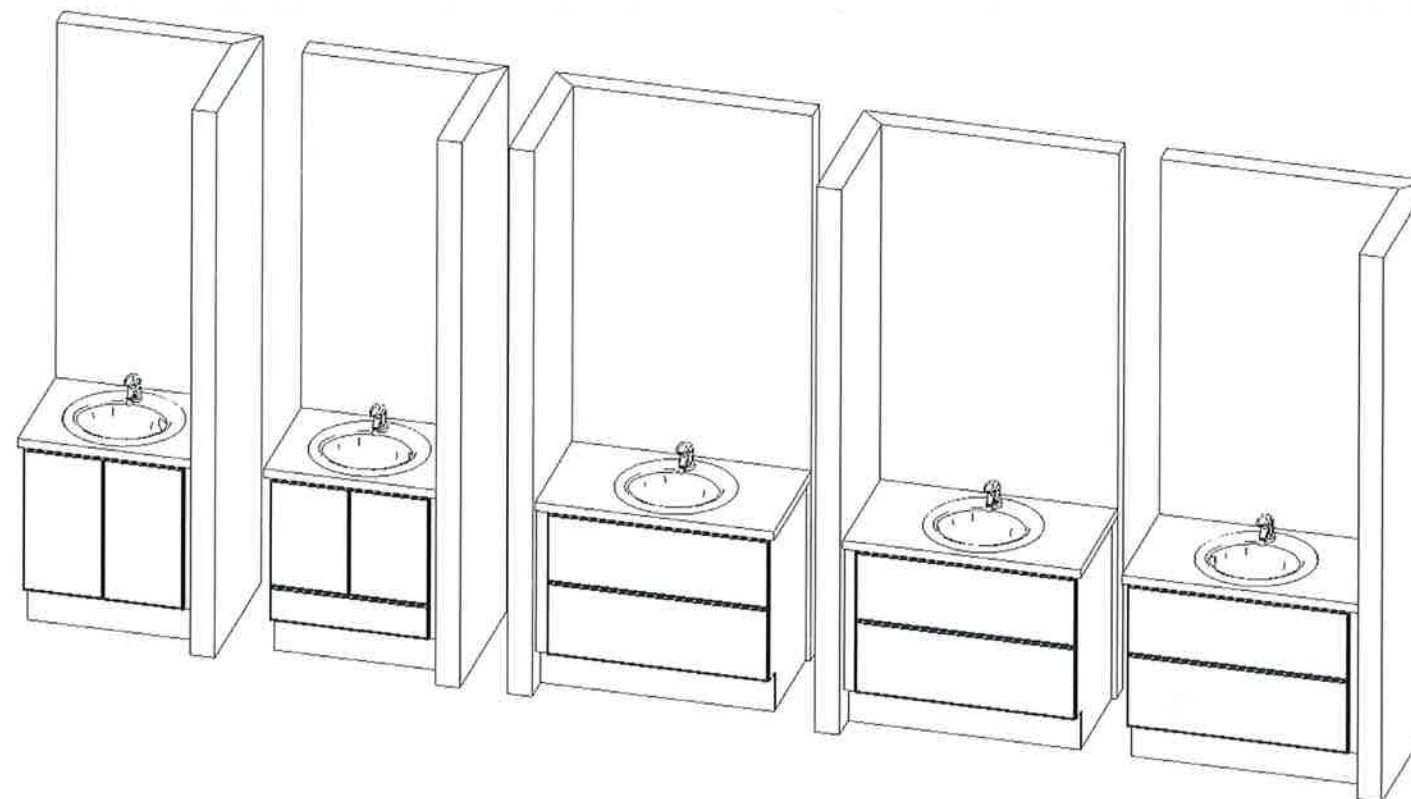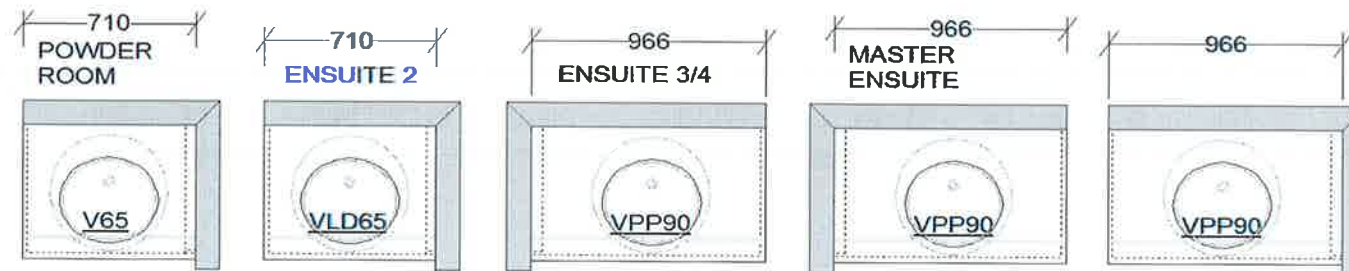

This sketch is for DESIGN PURPOSES ONLY – It is not meant to be an exact rendition.



VALERY HOMES  
NORTH OAKVILLE  
LOT 98


Jan 31, 2020

Drawn By:  
Date: January 22, 2020  
Scale: Not To Scale

Approved By Builder:

Date:

Laundry

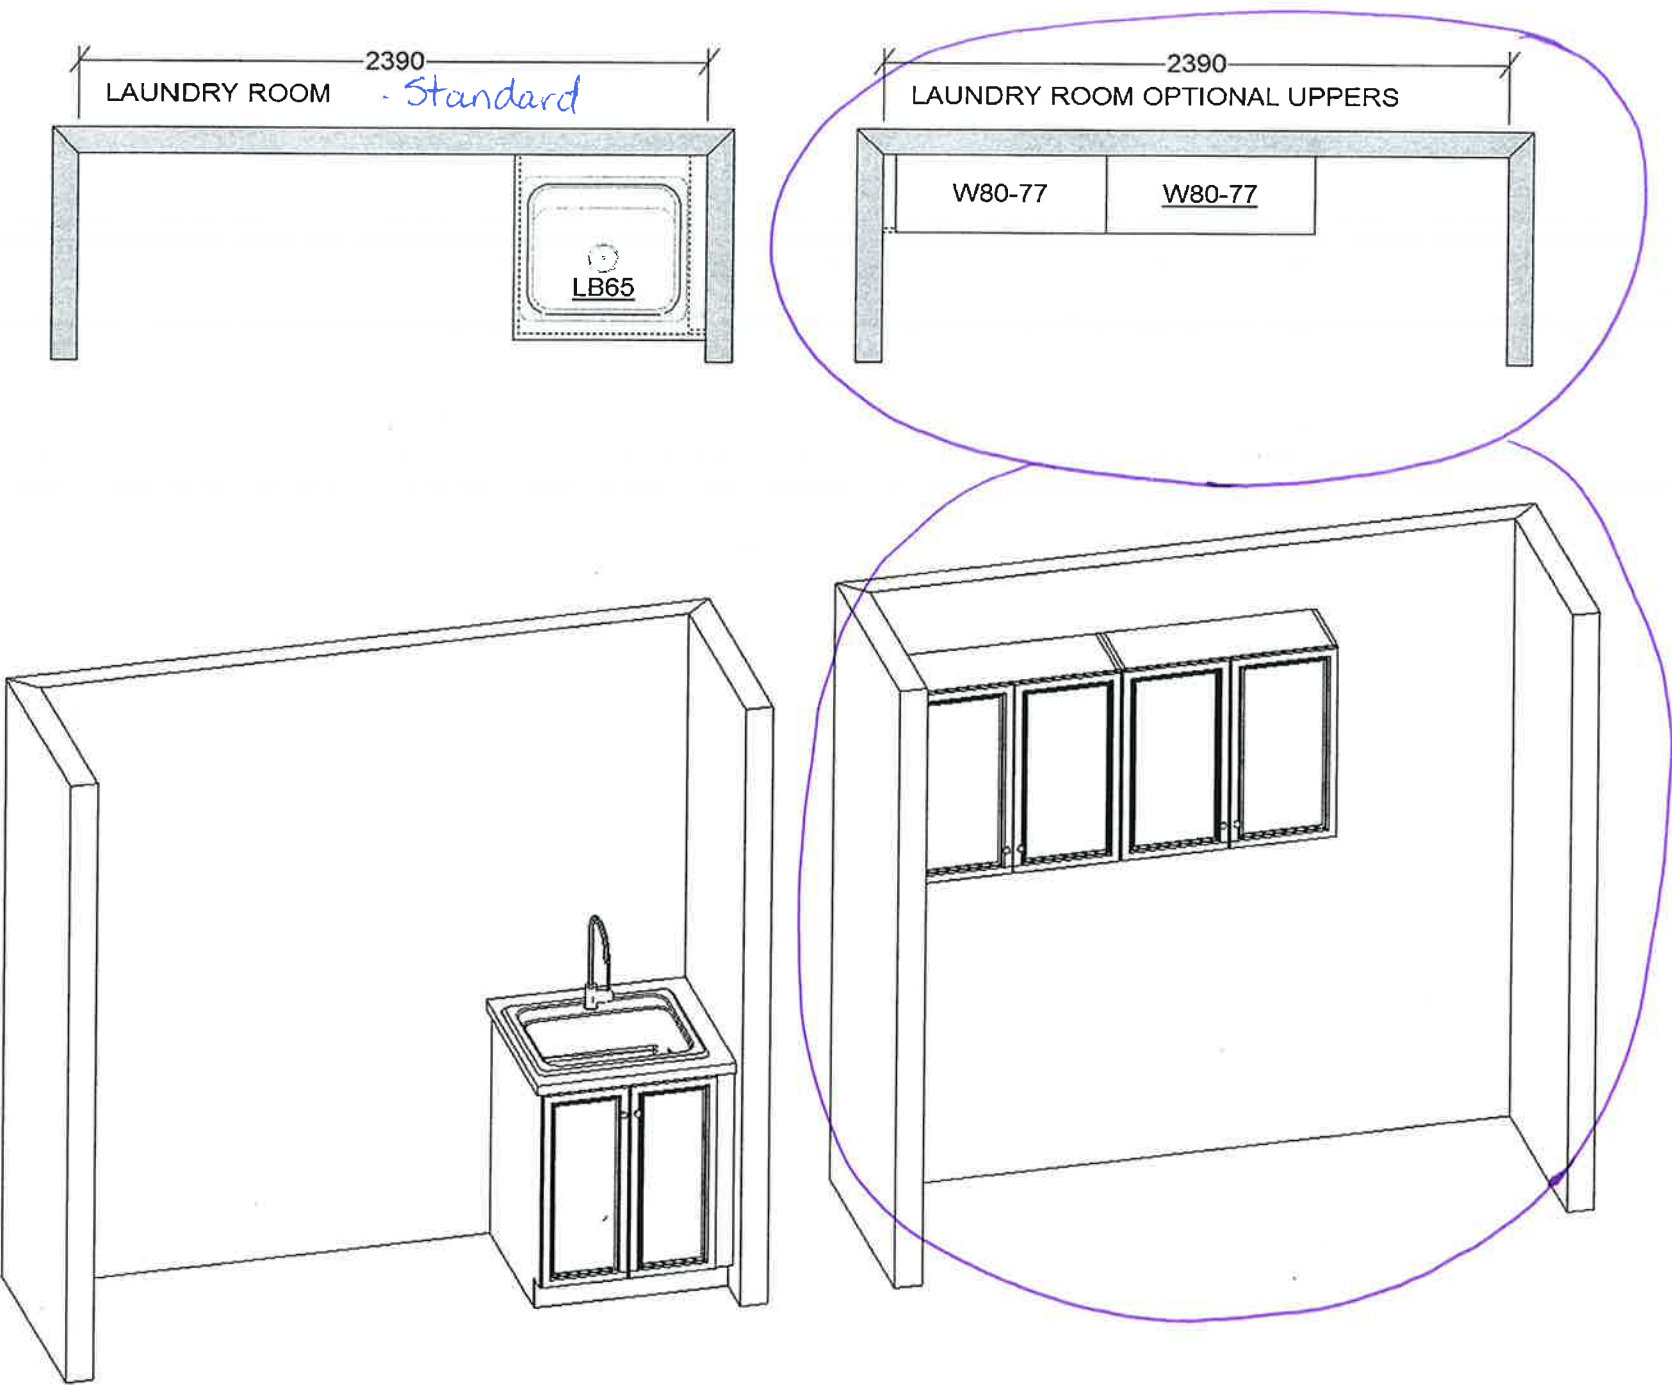


This sketch is for DESIGN PURPOSES ONLY – It is not meant to be an exact rendition.

**VALERY HOMES**  
**NORTH OAKVILLE**  
**387 - PINEHURST**

STANDARD FEATURES:

- 100cm Upper cabinets
- Ceiling strip to underside of bulkhead in Kitchen
- Backing on Kitchen and Bath cabinets
- Kitchen countertops by others
- Post-form laminate countertops in baths and Laundry

*Lot 98*  
*Jan 31, 2020*

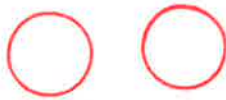

Drawn By:  
Date: May 13, 2019  
Scale: Not To Scale


Approved By Builder:

Date:



F R E N D E L  
K I T C H E N S   L I M I T E D

Lot 98

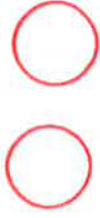

# Knobs & Handles Selection

## STANDARD

103-B



113-B



151



196



197



149



171



181



9671



12801



9622



9651



9660



9661



9677



master  
powder  
Ens. 2  
shared




FRENDEL  
KITCHENS LIMITED

Lot 98




## Knobs & Handles Selection

### UPGRADE 1

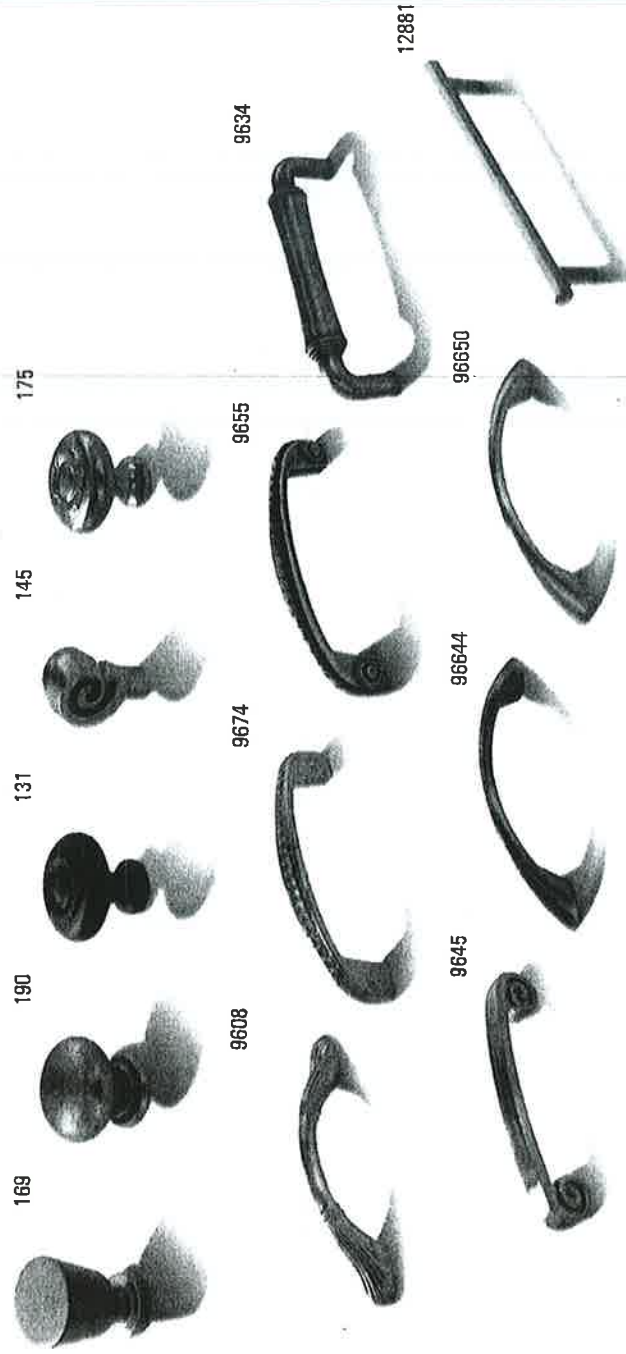

### UPGRADE 2

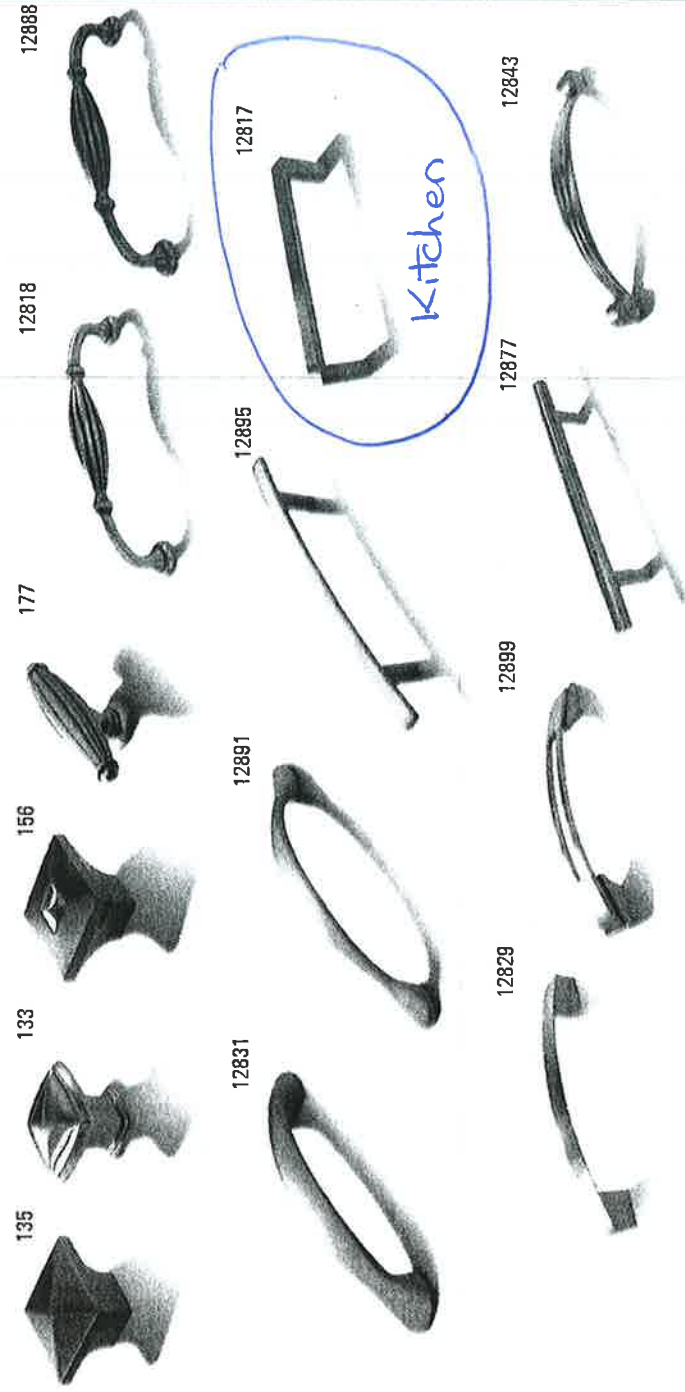

\* Frandel Kitchens Limited reserves the unconditional right to alter and/or change colours, finishes, styles, and specifications without notice. Illustrations and descriptions are for guidance only and should be verified from time to time.

Rev. 10.08.2013

Lot 98

# Sleek™

Traditional | Transitional | Modern

Featuring a clean and cylindrical modern style with soft, flowing lines.  
Sleek elevates modern to a new level and defines the shape and function of things to come.

SH 203

Jan 20, 2020




**MotionSense™ Hands-Free Single  
Handle Pullout Kitchen Faucet \*\***  
*Available in BL*

Model 7864EWC

|                 |            |
|-----------------|------------|
| Chrome          | - \$700.87 |
| Other           | - \$779.41 |
| Black Stainless | \$857.38   |

*Kitchen*

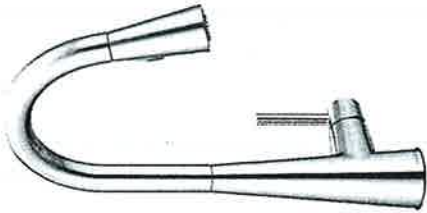

**Single Handle Pullout  
Kitchen Faucet \*\***

Model 7864

|                 |            |
|-----------------|------------|
| Chrome          | - \$516.98 |
| Other           | - \$668.04 |
| Black Stainless | \$734.85   |

**FINISH OPTIONS:**



C SRS BL

To order, combine the model number with one of these finish letter(s):  
Chrome (C), Spot Resist™ Stainless (SRS), & Matte Black (BL).


\*\* Deckplate included

Lot 98  
Jan 20, 2020

90°™

Traditional | Transitional | Modern

Geometric forms, squared corners and straight lines create an urban focal point for today's contemporary baths.

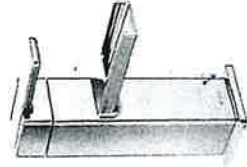

**Single Handle Open Waterway  
Lav Faucet with Lift Rod Drain -**

Model S6705

Chrome - \$558.33  
Other - \$892.17



**Single Handle Vessel Lav Faucet  
with Push-Button Drain  
without Overflow -**

Model S6711 / 140780

Chrome - \$754.34  
Other - \$1,126.25



**Single Handle Lav Faucet  
with Lift Rod Drain -**

Model S6700

Chrome - \$485.59  
Other - \$775.79

Powder Rm  
x1



C BN

**FINISH OPTIONS:**

To order, combine the model number with one of these finish letter(s):  
LifeShine® Brushed Nickel (BN). To order Chrome (C) model, use model number only.  
- Deckplate sold separately - 147204 series

Lot 98  
Jan 20, 2020

900™

SH ZB

Traditional | Transitional | Modern

Geometric forms, squared corners and straight lines create an urban focal point for today's contemporary baths.

master x2  
Ens. 2 x 1  
Shared x 1



**Two Handle Adjustable Widespread (8" - 16") Lav Faucet with Lift Rod Drain**

Model TS6720 / 69000

|        |            |
|--------|------------|
| Chrome | - \$612.61 |
| Other  | - \$910.34 |



**Two Handle Wallmount Lav Faucet with Push-Button Drain without Overflow**

Model TS6730 / 9700 / 140780

|        |              |
|--------|--------------|
| Chrome | - \$825.93   |
| Other  | - \$1,269.49 |

Roman Tub Master x1



**Two Handle Roman Tub Faucet**

Model TS903 / 4796

|        |              |
|--------|--------------|
| Chrome | - \$855.83   |
| Other  | - \$1,160.41 |

Tub Drain Half Kits Available \*\*

|        |            |
|--------|------------|
| Chrome | - \$62.91  |
| Other  | - \$157.44 |



**Two Handle Roman Tub Faucet with Hand Shower**

Model TS904 / 9796

|        |              |
|--------|--------------|
| Chrome | - \$1,461.48 |
| Other  | - \$2,013.48 |

Tub Drain Half Kits Available \*\*


|        |            |
|--------|------------|
| Chrome | - \$62.91  |
| Other  | - \$157.44 |

**FINISH OPTIONS:**

To order, combine the model number with one of these finish letter(s):

LifeShine® Brushed Nickel (BN). To order Chrome (C) model, use model number only.

\*\* T90331 / 140680


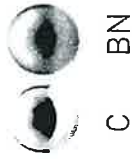


Lot 98

90°™

Traditional | Transitional | Modern

Geometric forms, squared corners and straight lines create an urban focal point for today's contemporary baths.

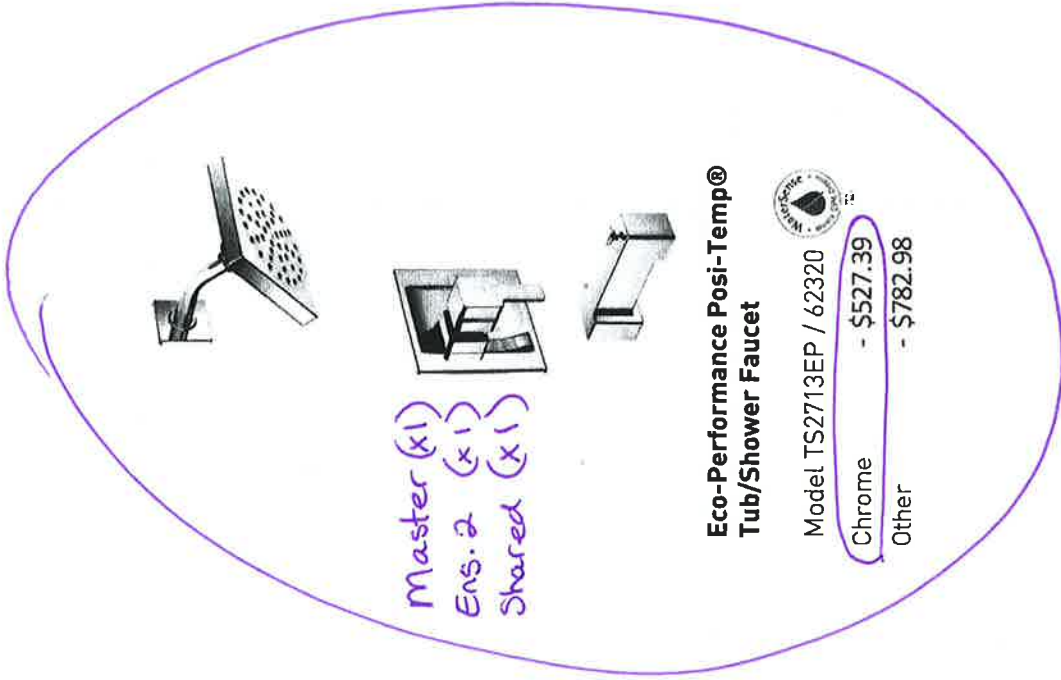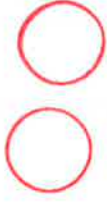

**Eco-Performance Posi-Temp®  
Tub/Shower Faucet**

Model TS2713EP / 62320

|        |            |
|--------|------------|
| Chrome | - \$527.39 |
| Other  | - \$782.98 |



**Eco-Performance Posi-Temp®  
Shower Only**

Model TS2712EP / 62320

|        |            |
|--------|------------|
| Chrome | - \$446.09 |
| Other  | - \$651.82 |



**FINISH OPTIONS:**

To order, combine the model number with one of these finish letter(s):  
LifeShine® Brushed Nickel (BN). To order Chrome (C) model, use model number only.



C BN

**K-8998 P-trap.** ..... Refer to page 329.  
Single-hole, centerset or widespread bathroom sink faucet. .... Refer to Faucets Price Book.

### TAHOE® BATHROOM SINKS

|                         |   |       |        |      |      |
|-------------------------|---|-------|--------|------|------|
| <b>K-2895-1</b>         | <b>Drop-In</b>   | White | 603.00 | 2.78 | 49.0 |
| <b>K-2895-4</b>         | 21" x 19" enameled cast iron <b>drop-in</b> bathroom sink with overflow. Single, 4" centerset or 8" widespread faucet hole(s). ADA compliant.   | Full  | 784.00 |      |      |
| <b>K-2895-8</b>         |   |       |        |      |      |
| <b>K-2890-4 (shown)</b> | <b>Metal Frame</b>   | White | 543.00 | 2.78 | 46.0 |
|                         | 20" x 18" enameled cast iron bathroom sink with overflow, for mounting with <b>metal frame</b> , 4" centerset faucet holes. ADA compliant.   | Full  | 706.00 |      |      |
| <b>K-2890-4U</b>        | <b>Under-Mount</b>   | White | 543.00 | 2.78 | 46.0 |
| <b>K-2890-8U</b>        | 20" x 18" exterior/16" x 12" interior basin enameled cast iron <b>under-mount</b> bathroom sink with overflow and hardware. 4" centerset or 8" widespread faucet holes. Faucet holes are oversized to accommodate single-hole centermount or centerset faucet. Includes basin clamp assembly. ADA compliant. | Full  | 706.00 |      |      |

### RECOMMENDED

**K-8998 P-trap.** ..... Refer to page 329.  
**K-6688 metal frame (K-2890-4 only).** ..... Refer to page 331.  
Single-hole, centerset or widespread bathroom sink faucet. .... Refer to Faucets Price Book.

### LADENA® UNDER-MOUNT BATHROOM SINKS

|                       |   |            |        |      |      |
|-----------------------|---|------------|--------|------|------|
| <b>K-2214-G</b>       | <b>18" Under-Mount</b>   | White      | 599.00 | 2.50 | 25.0 |
|                       | 20-7/8" x 14-3/8" exterior/18-3/8" x 11-5/8" interior basin vitreous china <b>under-mount</b> bathroom sink with glazed underside (same colour as basin), less overflow. Includes basin clamp assembly. ADA compliant when installed in a 21" minimum depth countertop. | 47, 96, NY | 779.00 |      |      |
|                       |   | 7          | 896.00 |      |      |
| <b>K-2214 (shown)</b> | Same as K-2214-G, except without glazed underside, with overflow.   | White      | 505.00 | 2.51 | 25.0 |
|                       |   | Full       | 656.00 |      |      |
|                       |   | Fashion    | 755.00 |      |      |
| <b>K-2215</b>         | <b>21" Under-Mount</b>   | White      | 572.00 | 3.44 | 28.0 |
|                       | 23-1/4" x 16-1/4" exterior/20-7/16" x 13-1/2" interior basin vitreous china <b>under-mount</b> bathroom sink with overflow and basin clamp assembly. ADA compliant when installed in a 21" minimum depth countertop.                                                    | Full       | 744.00 |      |      |
|                       |   | Fashion    | 856.00 |      |      |

### RECOMMENDED

**K-8998 P-trap.** ..... Refer to page 329.  
Wall- or counter-mount bathroom sink faucet. .... Refer to Faucets Price Book.

Full Line Colours  
47 Almond  
95 Ice Grey  
96 Biscuit

G9 Sandbar  
K4 Cashmere  
NY Dune

High Fashion Colours  
7 Black Black  
58 Thunder Grey

**CSA B651** Lavatories displaying this symbol will comply with CSA B651 when installed per Clause 6.2.3 of the standard.

**OBC** Lavatories displaying this symbol will comply with OBC when installed per Clause 3.8.3.11.

THE BOLD LOOK  
OF **KOHLER**®

Lot 98

2B SH


Jan 20, 2020

- Master x 2
- Shared x 1
- Ens. 2 x 1
- Powderrm x 1

5 total

BATHROOM SINKS

Lot 98  
2B SH  
Jan 20, 2020

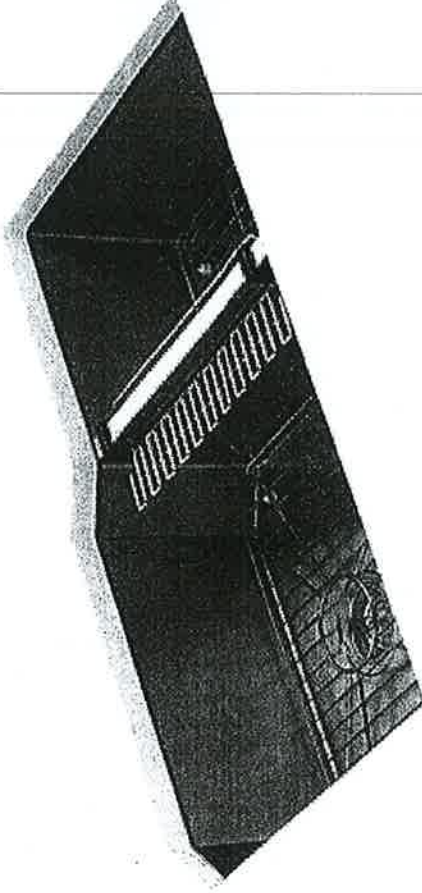

## Strive®

35-1/2" x 20-1/4" x 9-5/16" under-mount  
extra-large/medium double-bowl kitchen  
sink with sink rack



K-5282-NA  
CAD \$1,517.00 List  
Price .....

COLOR: Not Applicable

NA

This Strive kitchen sink offers professional style with easy-to-clean curved corners. Made of thick, premium quality 16-gauge stainless steel, the unique extra-large offset bowls maximize cabinet space, making room for your largest bakeware and cookware. Strive features a sound-absorption system that significantly reduces disposal and

consent to cookies. Want to know more?

[Read our Cookie Policy](#)


*\*Revised*  
*Feb. 13, 20*

*Lot 98*

**best**

**SPECIFICATION SHEET**

**COLONNE  
WPP9E SERIES  
RANGE HOOD**

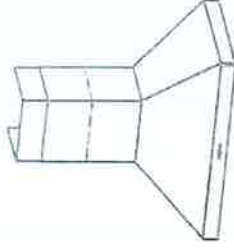

The traditional chimney hood design from Italy has stood the test of time. The Colonne builds on this legacy with a new powerful design that can handle the needs of pro-style cooking.

**FEATURES**

- Italian design
- Wall mount
- Finishes: 430 Stainless Steel, #4 Brushed
- Widths: 36", 42", 48", 54"
- Telescopic flue accommodates 8' to 9' ceilings
- 10" round duct connector/backdraft damper
- 2-level halogen lamps, T4, G9, 25 Watt (3 lamps on 36" & 42" widths, 4 lamps on 48" & 54" widths)
- Use with exterior-mounted or in-line remote blowers for different levels of exhaust capacity (see specifications - blower purchased separately)
- Heat Sentry™ - automatically turns blower to high speed when excess cooking heat is detected
- Delay timer control automatically shuts off range hood after 10 minutes
- Special control indicates when it's time to clean the filter
- Dishwasher-safe, mesh lined, Hi-Flow™ baffle filters
- For indoor use only


**OPTIONS** (Not included with hood. Purchase separately.)

- 8-in. to 10-in. transition (Model 414)
- Flue extension for 10-ft. to 11-ft. ceilings (Model AEWPP9SB, stainless steel)



**SPECIFICATIONS**

| WITH OPTIONAL BLOWER MODELS | BLOWER CFM | VOLTS | AMPS                                                                         | DUCT                                                                 |
|-----------------------------|------------|-------|------------------------------------------------------------------------------|----------------------------------------------------------------------|
| EB6                         | 600 max.   | 120   | 0.63 (36", 42")<br>0.84 (48", 54")<br>(lights only) + 6.0 max. (blower only) | 10-in. round at the hood.<br>See blower specs for duct requirements. |
| EB9                         | 900 max.   |       |                                                                              |                                                                      |
| EB12                        | 1200 max.  |       |                                                                              |                                                                      |
| EB15                        | 1500 max.  |       |                                                                              |                                                                      |
| ILB3                        | 280 max.   |       |                                                                              |                                                                      |
| ILB6                        | 600 max.   | 120   | 0.63 (36", 42")<br>0.84 (48", 54")<br>(lights only) + 6.0 max. (blower only) | 10-in. round at the hood.<br>See blower specs for duct requirements. |
| ILB9                        | 800 max.   |       |                                                                              |                                                                      |
| ILB11                       | 1100 max.  |       |                                                                              |                                                                      |

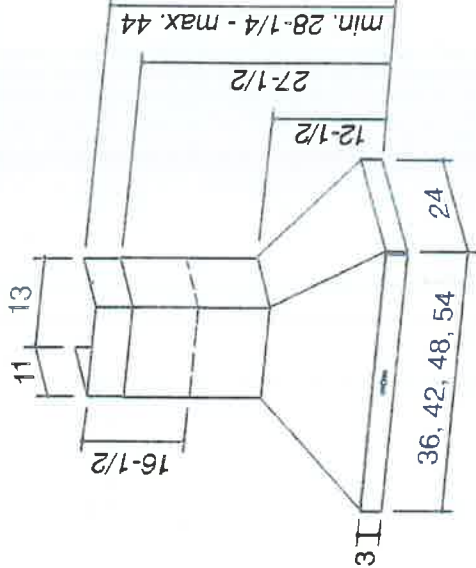

BEST Hartford, Wisconsin [www.BestRangeHoods.com](http://www.BestRangeHoods.com) 800-558-1711  
BEST Drummondville, QC, Canada [www.BestRangeHoods.com](http://www.BestRangeHoods.com) 866-737-7770

| REFERENCE | QTY. | REMARKS | Project      |
|-----------|------|---------|--------------|
|           |      |         | Location     |
|           |      |         | Architect    |
|           |      |         | Engineer     |
|           |      |         | Contractor   |
|           |      |         | Submitted by |
|           |      |         | Date         |

41D

99045193B


20798

# WPP9E SERIES WIRING


BLOWER CONNECTION AT HOOD

EXTERIOR BLOWER

CONNECT:  
WHITE-TO-WHITE,  
RED-TO-BLACK,  
GREEN-TO-GROUND.

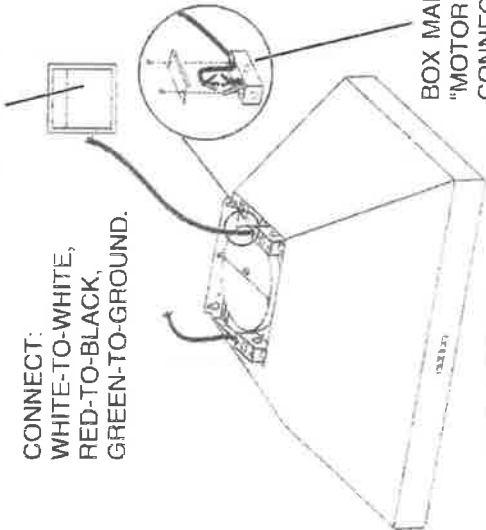

## WPP9E SERIES MOUNTING

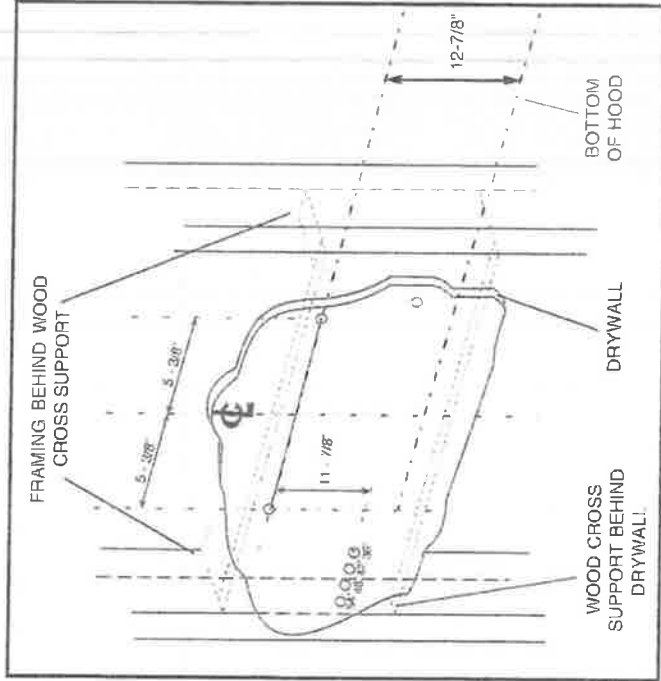

| CEILING HEIGHT           | DUCT METHOD | DISTANCE ABOVE 36" HIGH COOK TOP - TO BOTTOM OF HOOD (see notes below) |     |     |     |     |     |     |     |     |     |     |     |     |  |
|--------------------------|-------------|------------------------------------------------------------------------|-----|-----|-----|-----|-----|-----|-----|-----|-----|-----|-----|-----|--|
|                          |             | 24"                                                                    | 25" | 26" | 27" | 28" | 29" | 30" | 31" | 32" | 33" | 34" | 35" | 36" |  |
| 8 FEET                   | Ducted      | X                                                                      | X   | X   | X   | X   | X   | X   | X   | X   |     |     |     |     |  |
|                          | Non-Ducted  | X                                                                      | X   | X   | X   | X   | X   |     |     |     |     |     |     |     |  |
| 9 FEET                   | Ducted      |                                                                        |     |     |     |     | X*  | X*  | X*  | X   | X   |     |     |     |  |
|                          | Non-Ducted  |                                                                        |     |     |     |     | X   | X   | X   | X   | X   |     |     | X   |  |
| 10 FEET<br>(see note b.) | Ducted      | X                                                                      | X   | X   | X   | X   | X   | X   | X   |     |     |     |     |     |  |
|                          | Non-Ducted  | X                                                                      | X   | X   | X   | X   | X   | X   | X   | X   | X   |     |     |     |  |
| 11 FEET<br>(see note b.) | Ducted      |                                                                        |     |     |     |     |     |     |     | X   | X   | X   | X   | X   |  |
|                          | Non-Ducted  |                                                                        |     |     |     |     |     |     |     | X   | X   | X   | X   | X   |  |

- X Mounting height is possible.
- X\* Mounting height is possible, but non-duct opening exposed.
- Mounting height is not possible.

- a. Minimum hood distance above cook top must not be less than 24". A maximum of 36" above cook top is highly recommended for best capture of cooking impurities. Distances over 36" are at the installer and user's discretion, and if ceiling height and flue length permit.
- b. Requires optional 10-ft. to 11-ft. flue extension, ducted model AEWPP9SB or non-ducted model AEWPP9SBN.

best