

Indulgence - 1 - 1 - Alta Vista Elev. A

Registere Plan Number: Municipal Address: 555 Highvalley Drive Closing: 15-Sep-20

CABINETRY

Inv.92	1 - HIGHER UPPER CABINET IN KITCHEN
6	
Line 1197	Note:
13Apr20 / 13Apr20	
Inv.174	1 - KITCHEN: INSTALL LEVEL 8 CABINET
51	
Line 2337	Note:
18Sep20 / 23Sep20	
Inv.174	1 - SERVERY: INSTALL LEVEL 8 CABINET
52	
Line 2338	Note:
18Sep20 / 23Sep20	
Inv.174	1 - POWDER ROOM: INSTALL LEVEL 7 CABINET
53	
Line 2339	Note:
18Sep20 / 23Sep20	
Inv.174	1 - DEN ENSUITE: INSTALL LEVEL 7 CABINET
54	
Line 2340	Note:
18Sep20 / 23Sep20	
Inv.174	1 - MASTER ENSUITE: INSTALL LEVEL 6 CABINET
55	
Line 2341	Note:
18Sep20 / 23Sep20	
Inv.174	1 - KITCHEN: INSTALL TWO-TONE COLOUR FOR BASE CABINETS IN KITCHEN AREA ONLY (NOT SERVEY) (40J)
84	
Line 2370	Note:
18Sep20 / 23Sep20	
Inv.174	1 - KITCHEN: INSTALL TWO-TONE COLOUR FOR ISLAND CABINETS (40J)
85	
Line 2371	Note:
18Sep20 / 23Sep20	
Inv.174	1 - KITCHEN: INSTALL UPGRADE 2 HARDWARE THROUGHOUT KITCHEN AND SERVERY (03G)
86	
Line 2372	Note:
18Sep20 / 23Sep20	
Inv.174	1 - KITCHEN: INSTALL STACKED CABINETS (03A)
87	
Line 2373	Note:
18Sep20 / 23Sep20	
Inv.174	1 - SERVERY: INSTALL STACKED CABINETS (03A)
88	
Line 2374	Note:
18Sep20 / 23Sep20	
Inv.174	1 - PANTRY: INSTALL STACKED CABINETS (03A)
89	
Line 2375	Note:
18Sep20 / 23Sep20	

CONSTRUCTION SUMMARY

Indulgence - 1 - 1 - Alta Vista Elev. A

Registere Plan Number: Municipal Address: **555 Highvalley Drive** Closing: **15-Sep-20**

Inv.174 90	1 - LAUNDRY/MUD ROOM: INSTALL STACKED CABINETS (03A)
Line 2376	Note:
18Sep20 / 23Sep20	
Inv.174 91	1 - KITCHEN: INSTALL SOFT CLOSE CABINETS
Line 2377	Note:
18Sep20 / 23Sep20	
Inv.174 92	1 - KITCHEN: INSTALL VALANCE LIGHTING IN KITCHEN/ SERVERY
Line 2378	Note:
18Sep20 / 23Sep20	
Inv.174 93	7 - KITCHEN: INSTALL SEVEN (7) TOP DRAWERS IN KITCHEN (09B)
Line 2379	Note:
18Sep20 / 23Sep20	
Inv.174 94	1 - KITCHEN: INSTALL POT AND PAN DRAWER IN PANTRY (17B)
Line 2380	Note:
18Sep20 / 23Sep20	
Inv.174 95	1 - KITCHEN: INSTALL POT AND PAN DRAWERS IN KITCHEN
Line 2381	Note:
18Sep20 / 23Sep20	
Inv.174 96	1 - INSTALL POT AND PAN DRAWER IN SERVERY (13B)
Line 2382	Note:
18Sep20 / 23Sep20	
Inv.174 97	2 - KITCHEN: INSTALL TWO (2) ALUMINUM FRAMED DOORS IN KITCHEN, ON EITHER SIDE OF STOVE (24A)
Line 2383	Note:
18Sep20 / 23Sep20	
Inv.174 98	2 - KITCHEN: INSTALL TWO (2) ALUMINUM FRAMED DOORS IN SERVERY, ON EITHER SIDE OF WINDOW (24A)
Line 2384	Note:
18Sep20 / 23Sep20	
Inv.174 99	1 - KITCHEN: INSTALL SPICE RACK BESIDE STOVE (21B)
Line 2385	Note:
18Sep20 / 23Sep20	
Inv.174 100	1 - KITCHEN: INSTALL RECYCLE CENTRE BESIDE SINK (20B)
Line 2386	Note:
18Sep20 / 23Sep20	
Inv.174 101	1 - KITCHEN: INSTALL 48" RANGETOP CABINET (26H)
Line 2387	Note:
18Sep20 / 23Sep20	
Inv.174 102	1 - SERVERY: PREPARE CABINET IN SERVERY FOR WINE FRIDGE
Line 2388	Note:
18Sep20 / 23Sep20	

CONSTRUCTION SUMMARY

Indulgence - 1 - 1 - Alta Vista Elev. A

Registere Plan Number: Municipal Address: 555 Highvalley Drive Closing: 15-Sep-20

Inv.174 103 Line 2389 18Sep20 / 23Sep20	1 - LAUNDRY ROOM: INSTALL BANK OF DRAWERS BESIDE SINK (11B) Note:
Inv.174 104 Line 2390 18Sep20 / 23Sep20	2 - DEN ENSUITE: INSTALL TWO (2) TOP DRAWERS IN VANITY (11D) Note:
Inv.174 105 Line 2391 18Sep20 / 23Sep20	2 - ENSUITE 2: INSTALL TWO (2) TOP DRAWERS IN VANITY (11D) Note:
Inv.174 106 Line 2392 18Sep20 / 23Sep20	1 - MASER ENSUITE: INSTALL HUTCH WITH 2 FROSTED GLASS DOORS AND MATCHING INTERIOR (36A) Note:
Inv.174 107 Line 2393 18Sep20 / 23Sep20	6 - ALL VANITIES: INCREASE THE HEIGHT OF ALL VANITIES TO KITCHEN HEIGHT TOTAL SIX (6). (03D) POWDER ROOM, DEN ENS., ENSUITE 2, 3, 4, AND MASTER Note:

CEILING

Inv.92 7 Line 1198 13Apr20 / 13Apr20	1 - WAFFLED CEILING IN GREAT ROOM AND DINING ROOM Note:
Inv.131 37 Line 1773 8Jul20 / 13Jul20	1 - 2ND FLOOR: INSTALL SMOOTH CEILING ON SECOND FLOOR Note:

CERAMIC TILE

Inv.92 3 Line 1194 13Apr20 / 13Apr20	1 - MINIMUM OF 24" X 24" PORCELAIN TILE Note:
Inv.174 59 Line 2345 18Sep20 / 23Sep20	1 - FOYER: INSTALL UPGRADE 6 TILE Note:
Inv.174 60 Line 2346 18Sep20 / 23Sep20	1 - SIDE HALL: INSTALL UPGRADE 6 TILE Note:
Inv.174 61 Line 2347 18Sep20 / 23Sep20	1 - POWDER ROOM: INSTALL UPGRADE 6 TILE Note:



CONSTRUCTION SUMMARY

Indulgence - 1 - 1 - Alta Vista Elev. A

Registere Plan Number: Municipal Address: 555 Highvalley Drive Closing: 15-Sep-20

Inv.174	1 - LAUNDRY/MUD ROOM: INSTALL UPGRADE 6 TILE
62	
Line 2348	Note:
18Sep20 / 23Sep20	
Inv.174	1 - KITCHEN/ BREAKFAST AREA: INSTALL UPGRADE 6 TILE
63	
Line 2349	Note:
18Sep20 / 23Sep20	
Inv.174	1 - BASEMENT LANDING: INSTALL UPGRADE 6 TILE
64	
Line 2350	Note:
18Sep20 / 23Sep20	
Inv.174	1 - MAIN HALL: INSTALL UPGRADE 6 TILE
65	
Line 2351	Note:
18Sep20 / 23Sep20	
Inv.174	1 - SERVERY/ PANTRY: INSTALL UPGRADE 6 TILE
66	
Line 2352	Note:
18Sep20 / 23Sep20	
Inv.174	1 - MASTER ENSUITE: INSTALL UPGRADE 5 TILE ON FLOOR
67	
Line 2353	Note:
18Sep20 / 23Sep20	
Inv.174	1 - DEN ENSUITE: INSTALL UPGRADE 3 TILE ON SHOWER WALL
68	
Line 2354	Note:
18Sep20 / 23Sep20	
Inv.174	1 - ENSUITE 2: INSTALL UPGRADE 4 TILE ON SHOWER WALL
69	
Line 2355	Note:
18Sep20 / 23Sep20	
Inv.174	1 - ENSUITE 3: INSTALL UPGRADE 3 TILE ON SHOWER WALL
70	
Line 2356	Note:
18Sep20 / 23Sep20	
Inv.174	1 - ENSUITE 4: INSTALL UPGRADE 3 TILE ON SHOWER WALL
71	
Line 2357	Note:
18Sep20 / 23Sep20	
Inv.174	1 - MASTER ENSUITE: INSTALL UPGRADE 5 TILE ON SHOWER WALL
72	
Line 2358	Note:
18Sep20 / 23Sep20	

CONSTRUCTION

Inv.131	1 - BASEMENT: INSTALL COLD CELLAR
42	
Line 1781	Note:
8Jul20 / 13Jul20	

CONSTRUCTION SUMMARY

Indulgence - 1 - 1 - Alta Vista Elev. A

Register Plan Number: Municipal Address: **555 Highvalley Drive** Closing: **15-Sep-20**

Inv.131 31 Line 1767 8Jul20 / 13Jul20	1 - DEN: INSTALL A DOUBLE DOOR ENTRY INTO THE DEN. TOTAL WIDTH OF DOORS TO BE 5' WIDE AND DELETE CLOSET Note:
Inv.131 32 Line 1768 8Jul20 / 13Jul20	1 - MASTER ENSUITE: ENLARGE DOOR INTO TOILET ROOM, LIKE LOT 4, IN ENSUITE Note:
Inv.131 33 Line 1769 8Jul20 / 13Jul20	1 - FOYER: DELETE LOW ARCH BETWEEN FOYER AND MAIN HALL Note:
Inv.131 34 Line 1770 8Jul20 / 13Jul20	1 - EXTERIOR @ MASTER BEDROOM: INSTALL COVERED PORCH OFF OF MASTER BEDROOM Note:
Inv.131 35 Line 1771 8Jul20 / 13Jul20	1 - EXTERIOR @ MASTER BEDROOM: INSTALL DOUBLE FRENCH DOORS TO COVERED PORCH OFF OF MASTER BEDROOM Note:
Inv.131 36 Line 1772 8Jul20 / 13Jul20	1 - EXTERIOR: CHANGE THE STUCCO ON THE FRONT OF THE HOUSE TO BRICK Note:
Inv.131 21 Line 1758 8Jul20 / 13Jul20	1 - MASTER ENSUITE: INSTALL SHOWER SEAT IN MASTER ENSUITE Note:
Inv.131 29 Line 1765 8Jul20 / 13Jul20	1 - MASTER BEDROOM: DELETE CENTRE WALL IN MASTER BEDROOM WALK-IN CLOSET AND RELOCATE DOORS INTO CLOSET AS SHOWN ON FLOOR PLAN Note:
Inv.197 111 Line 2532 7Oct20 / 8Oct20	1 - DELETE ARCHWAY BETWEEN THE BREAKFAST AREA AND THE GREAT ROOM Note:
COUNTERTOP	
Inv.92 2 Line 1193 13Apr20 / 13Apr20	1 - ALL COUNTERS TO HAVE QUARTZ OR GRANITE Note:
Inv.174 56 Line 2342 18Sep20 / 23Sep20	1 - KITCHEN - SERVERY: INSTALL MSI 2 THROUGHOUT KITCHEN AND SERVERY Note:
Inv.174 57 Line 2343 18Sep20 / 23Sep20	1 - KITCHEN: INSTALL WATERFALL LEGS IN MSI 2 ON KITCHEN ISLAND Note:

CONSTRUCTION SUMMARY

Indulgence - 1 - 1 - Alta Vista Elev. A

Register Plan Number: Municipal Address: **555 Highvalley Drive** Closing: **15-Sep-20**

Inv.174 58	1 - KITCHEN: INSTALL MSI 2 STONE ON BACKSPLASH OF KITCHEN AND SERVERY
Line 2344	Note:
18Sep20 / 23Sep20	
ELECTRICAL	
Inv.131 24	2 - EXTERIOR PORCH POT LIGHTS- OFF MAIN FLOOR AND MASTER BEDROOM: INSTALL - TWO (2) DIMMER SWITCHES FOR LED POT LIGHTS.
Line 1793	Note:
8Jul20 / 13Jul20	
Inv.131 16	8 - EXTERIOR PORCH CEILINGS- OFF MAIN AND MASTER BEDROOM: INSTALL EIGHT (8) POT LIGHTS - 4" LED - EXTERIOR SOFFITS FOUR ON EACH PORCH CEILING
Line 1794	Note:
8Jul20 / 13Jul20	
Inv.131 17	2 - EXTERIOR CEILING, PORCH OFF MAIN FLOOR AND MASTER BEDROOM: INSTALL TWO (2) LIGHT ROUGH IN - EXTERIOR - ON EXISTING SWITCH ONE IN THE CENTRE OF EACH CEILING
Line 1795	Note:
8Jul20 / 13Jul20	
Inv.174 48	1 - KITCHEN: INSTALL RECEPTACLES - ADDITIONAL 15 AMP 120 VOLT RECEPTABLE FOR GAS STOVE
Line 2334	Note:
18Sep20 / 23Sep20	
Inv.174 49	1 - KITCHEN: INSTALL RECEPTACLES - DEDICATED 15 AMP 120 VOLT RECEPTABLE FOR FREEZER
Line 2335	Note:
18Sep20 / 23Sep20	
Inv.174 50	1 - SERVERY: INSTALL RECEPTACLES - DEDICATED 15 AMP 120 VOLT RECEPTABLE FOR WINE FRIDGE
Line 2336	Note:
18Sep20 / 23Sep20	
Inv.92 4	1 - 30 PT LIGHTS
Line 1195	Note:
13Apr20 / 13Apr20	
Inv.131 8	1 - BELL AND CABLE LOCATION SKETCH. LOCATIONS MAY VARY SLIGHTLY DUE TO JOIST LOCATIONS
Line 1739	Note:
8Jul20 / 13Jul20	
Inv.131 11	6 - INSTALL SIX (6) RECEPTACLES - DEDICATED 15 AMP 120 VOLT RECEPTABLE FOR TV'S ON THE WALLS. TO GO ABOVE FIREPLACE IN THE GREAT ROOM AND MASTER BEDROOM, BED #2, #3, #4 AND IN THE DEN.
Line 1742	Note:
8Jul20 / 13Jul20	
Inv.131 14	1 - KITCHEN: MOVE CEILING FIXTURE - RELOCATE STANDARD CEILING FIXTURE- TO GO OVER ISLAND. SEE SKETCH
Line 1747	Note:
8Jul20 / 13Jul20	
Inv.131 15	16 - INSTALL SIXTEEN (16) ADDITIONAL POT LIGHTS - 4" LED NON-INSULATED CEILINGS.
Line 1748	NOTE 30 WERE STANDARD IN APS. LOCATIONS ARE LISTED ON THE FLOOR PLAN
Line 1748	Note:
8Jul20 / 13Jul20	

CONSTRUCTION SUMMARY

Indulgence - 1 - 1 - Alta Vista Elev. A

Register Plan Number: Municipal Address: 555 Highvalley Drive Closing: 15-Sep-20

Inv.131	6 - MAIN FLOOR POT LIGHTS: INSTALL SIX (6) SWITCHES - DIMMER FOR LED POT LIGHTS. DIMMERS TO GO IN KITCHEN, BREAKFAST AREA, GREAT ROOM, MAIN HALL AND DEN LOCATIONS.
23	
Line 1760	Note:
8Jul20 / 13Jul20	
Inv.131	1 - KITCHEN: INSTALL VALANCE LIGHTING - UNDER CABINET - INCLUDING SERVERY
25	
Line 1761	Note:
8Jul20 / 13Jul20	

FIREPLACE

Inv.131	1 - MASTER BEDROOM: INSTALL FIREPLACE ON WALL THAT BACKS ONTO THE CLOSET
30	
	ALLURAVISION 42" SLIM ELECTRIC FIREPLACE, GLASS FRONT AND BACK
	MODEL#NEFL42CHS
Line 1766	Note:
8Jul20 / 13Jul20	
Inv.174	1 - GREAT ROOM: UPGRADE STANDARD MANTLE TO PF 51
81	
Line 2367	Note:
18Sep20 / 23Sep20	

HARDWOOD FLOORING

Inv.92	1 -
1	5" HARDWOOD FLOORS IN ALL BEDROOMS, UPPER LANDING, DEN, GREAT ROOM AND DINING ROOM
Line 1192	Note:
13Apr20 / 13Apr20	
Inv.174	1 - DINING ROOM: INSTALL LEVEL 3 HARDWOOD
76	
Line 2362	Note:
18Sep20 / 23Sep20	
Inv.174	1 - DEN: INSTALL LEVEL 3 HARDWOOD
77	
Line 2363	Note:
18Sep20 / 23Sep20	
Inv.174	1 - GREAT ROOM: INSTALL LEVEL 3 HARDWOOD
78	
Line 2364	Note:
18Sep20 / 23Sep20	
Inv.174	1 - SECOND FLOOR: INSTALL LEVEL 3 HARDWOOD THROUGHOUT
79	
Line 2365	Note:
18Sep20 / 23Sep20	

HVAC

Inv.174	1 - KITCHEN: INSTALL GAS PIPING AND OTHER - UPGRADE STOVE VENT FROM 6 INCH TO 10 INCH - DOES NOT INCLUDE MAKE - UP AIR IF REQUIRED - EACH
46	
Line 2332	Note:
18Sep20 / 23Sep20	

CONSTRUCTION SUMMARY

Indulgence - 1 - 1 - Alta Vista Elev. A

Registere Plan Number: Municipal Address: 555 Highvalley Drive Closing: 15-Sep-20

Inv.174	1 - KITCHEN: INSTALL GAS PIPING AND OTHER - GAS LINE R/I FOR MAIN FLOOR - STOVE -
47	UP TO 3/4 INCH LINE
Line 2333	Note:
18Sep20 / 23Sep20	

INTERIOR DOORS & TRIM

Inv.174	10 - MAIN FLOOR ONLY: UPGRADE TEN (10) MAIN FLOOR DOORS TO MASONITE EXPO
74	HERITAGE SERIES LOGAN MOULDED PANEL DOOR
Line 2360	(DOES NOT INCLUDE DEN) Note:
18Sep20 / 23Sep20	
Inv.174	1 - DEN: INSTALL ONE (1) NO PANEL FROSTED SHAKER FRENCH DOOR.
75	
Line 2361	Note:
18Sep20 / 23Sep20	
Inv.92	1 - 8' SOLID DOORS THOUGHTOUT INTERIOR
5	4" CASING WITH BACKBAND
	8" BASEBOARDS
Line 1196	Note:
13Apr20 / 13Apr20	

MISCELLANEOUS

Inv.131	4 - INSTALL FRAMELESS SHOWER ENCLOSURES IN: MASTER ENSUITE, BED #2, BED #4 AND
38	DEN
Line 1774	Note:
8Jul20 / 13Jul20	
Inv.131	1 - Purchaser has attended a Structural appointment at the Decor Centre & has DECLINED any additional
44	upgrades and accepts and acknowledges that there will be no further structural
	changes/additions/deletions to be made upon signing
Line 1782	Note:
8Jul20 / 13Jul20	
Inv.131	1 - Purchasers are aware & accepts that ANY changes made to upgrades after signing this Purchasers
45	Extra Form are subject to a minimum administration fee
Line 1783	Note:
8Jul20 / 13Jul20	
Inv.131	1 - BONUS PACKAGE: \$7500.00 WORTH OF UPGRADES FROM VALERY HOMES DECOR
43	CENTRE IS BEING APPLIED TOWARD THE COLOUR APPOINTMENT.
Line 1784	Note:
8Jul20 / 13Jul20	
Inv.197	1 - Purchasers are aware & accepts that ANY changes made to upgrades after signing this Purchasers
112	Extra Form are subject to a minimum administration fee
Line 2533	Note:
7Oct20 / 8Oct20	
Inv.174	1 - Purchaser has attended a Colour appointment at the Decor Centre & has DECLINED any additional
108	upgrades and accepts and acknowledges that there will be no further structural
	changes/additions/deletions to be made
Line 2394	Note:
18Sep20 / 23Sep20	



CONSTRUCTION SUMMARY

Indulgence - 1 - 1 - Alta Vista Elev. A

Registere Plan Number: Municipal Address: 555 Highvalley Drive Closing: 15-Sep-20

Inv.174	1 - Purchasers are aware & accepts that ANY changes made to upgrades after signing this Purchasers
109	Extra Form are subject to a minimum administration fee of \$500. PLUS a 10% holdback fee.
Line 2395	Note:
18Sep20 / 23Sep20	

PAINT

Inv.174	1 - STAIRCASE: STAIN TWO SETS OF STAIRS
80	
Line 2366	Note:
18Sep20 / 23Sep20	

PLUMBING

Inv.174	1 - KITCHEN: UPGRADE KITCHEN SINK TO
73	STRIVE K-5282-NA
Line 2359	Note:
18Sep20 / 23Sep20	

Inv.131	4 - INSTALL FOUR (4) HAND HELD SHOWERS: IN MASTER , ENSUITE 2, 3 AND DEN
39	POSI-TEMP SHOWER ONLY WITH 3 FUNCTION TRANSFER VALVE/TRIM AND SLIDE BAR WITH HAND SHOWER
Line 1775	MODEL# TL182EP/ 3372/T4171/ 62320/ 3669EP/ A725
8Jul20 / 13Jul20	Note:

Inv.131	1 - KITCHEN: INSTALL POT FILLER
40	MODERN 2 HANDLE POT FILLER FAUCET WITH DUAL SHUT-OFFS
Line 1776	MODEL # S665 SRS
8Jul20 / 13Jul20	Note:

Inv.131	1 - MASTER ENSUITE: INSTALL SHOWER HEAD - RAINSHOWER HEAD. **PLUMBING ONLY** TO COME FROM CEILING, NOT WALL.
22	INSTALL STANDARD SHOWER HEAD AND PURCHASER WILL REPLACE AFTER CLOSING.
Line 1759	Note:
8Jul20 / 13Jul20	

Inv.131	1 - BACKFLOW PREVENTER VALVE
26	
Line 1762	Note:
8Jul20 / 13Jul20	

Inv.131	1 - KITCHEN: INSTALL EXTRA ROUGH-IN LINE FOR FRIDGE ICE MAKER WITH SHUT-OFF
27	
Line 1763	Note:
8Jul20 / 13Jul20	

Inv.131	1 - SERVERY: INSTALL BAR SINK IN SERVEY. SEE SKETCH
28	
Line 1764	Note:
8Jul20 / 13Jul20	

CONSTRUCTION SUMMARY

Indulgence - 1 - 1 - Alta Vista Elev. A

Registere Plan Number: Municipal Address: 555 Highvalley Drive Closing: 15-Sep-20

Inv. 179 110	1 - PANTRY: INSTALL EXTRA ROUGH-IN 1/4" COLD WATER LINE FOR FRIDGE ICE MAKER WITH SHUT OFF VALVE
Line 2425	THIS IS IN ADDITION TO THE WATERLINE FOR THE KITCHEN FRIDGE
23Sep20 / 24Sep20	Note:

STAIRS

Inv. 174 82	1 - STAIRCASE: UPGRADE TO DISPLAY 2B SPOON SERIES, 1/2" METAL SINGLE SPOON/DBL SPOON, TEXTURED BLACK
Line 2368	Note:
18Sep20 / 23Sep20	
Inv. 174 83	1 - STAIRCASE: UPGRADE TO VICTORIAN POSTS WITH CAP
Line 2369	Note:
18Sep20 / 23Sep20	

VACCUM/BELL

Inv. 131 10	6 - INSTALL SIX (6) CONDUITS - 1 1/4" ORANGE FLEX CONDUIT APPROX. 35FT FOR TV'S ON THE WALLS. TO GO ABOVE FIREPLACE IN THE GREAT ROOM AND MASTER BEDROOM, BED #2, #3, #4 AND IN THE DEN.
Line 1741	Note: IN BEDROOMS THEY ARE TO BE PLACED 6 FEET UP FROM THE FINISHED FLOORS WITH THE OTHER CONDUIT RIGHT BELOW AT STANDARD PLUG LEVEL
8Jul20 / 13Jul20	HEIGHT ABOVE BOTH FIREPLACES TO BE AS PER USUAL.
Inv. 131 18	1 - CENTRAL VACUUM - CENTRAL VAC PIPING COMPLETE TO GARAGE - ONE OUTLET IN BASEMENT
Line 1754	Note:
8Jul20 / 13Jul20	
Inv. 131 20	1 - SURROUND SOUND - ROUGH-IN SPEAKER WIRES (X5) SUBWOOFER CABLE (X1) 6.5 INCH SPEAKER ROUGH-IN BRACKETS (X5)
Line 1755	Note:
8Jul20 / 13Jul20	
Inv. 131 19	1 - CENTRAL VACUUM - CENTRAL VAC KICKPLATE ROUGH-IN ONLY
Line 1757	Note:
8Jul20 / 13Jul20	
Inv. 131 12	1 - INSTALL CONDUIT - 1 1/4" ORANGE FLEX CONDUIT APPROX. 15FT FOR ATTIC
Line 1743	Note:
8Jul20 / 13Jul20	
Inv. 131 13	1 - INSTALL: WIRELESS ACCESS POINT PACKAGE - 2-CAT6 NETWORK CABLES AND 2-UBIQUITI AC LITE ACCESS POINTS. TO GO IN GREAT ROOM AND DEN
Line 1745	Note:
8Jul20 / 13Jul20	
Inv. 131 9	4 - INSTALL ADDITIONAL CABLE- CAT-5E NETWORK CABLE: TO GO IN BED #2, #3, #4, DEN TO BE INSTALLED UP ON THE WALL FOR WALL MOUNTED TV
Line 1746	Note:
8Jul20 / 13Jul20	

WINDOWS



CONSTRUCTION SUMMARY


Indulgence - 1 - 1 - Alta Vista Elev. A

Registere Plan Number: Municipal Address: 555 Highvalley Drive Closing: 15-Sep-20

Inv. 131	4 - BASEMENT: INSTALL LARGER BASEMENT WINDOW -FOUR (4) TO 36 X 30	
41		
Line 1777	Note:	
8Jul20 / 13Jul20		

INDULGENCE

ALTA VITA 4,438 SQFT

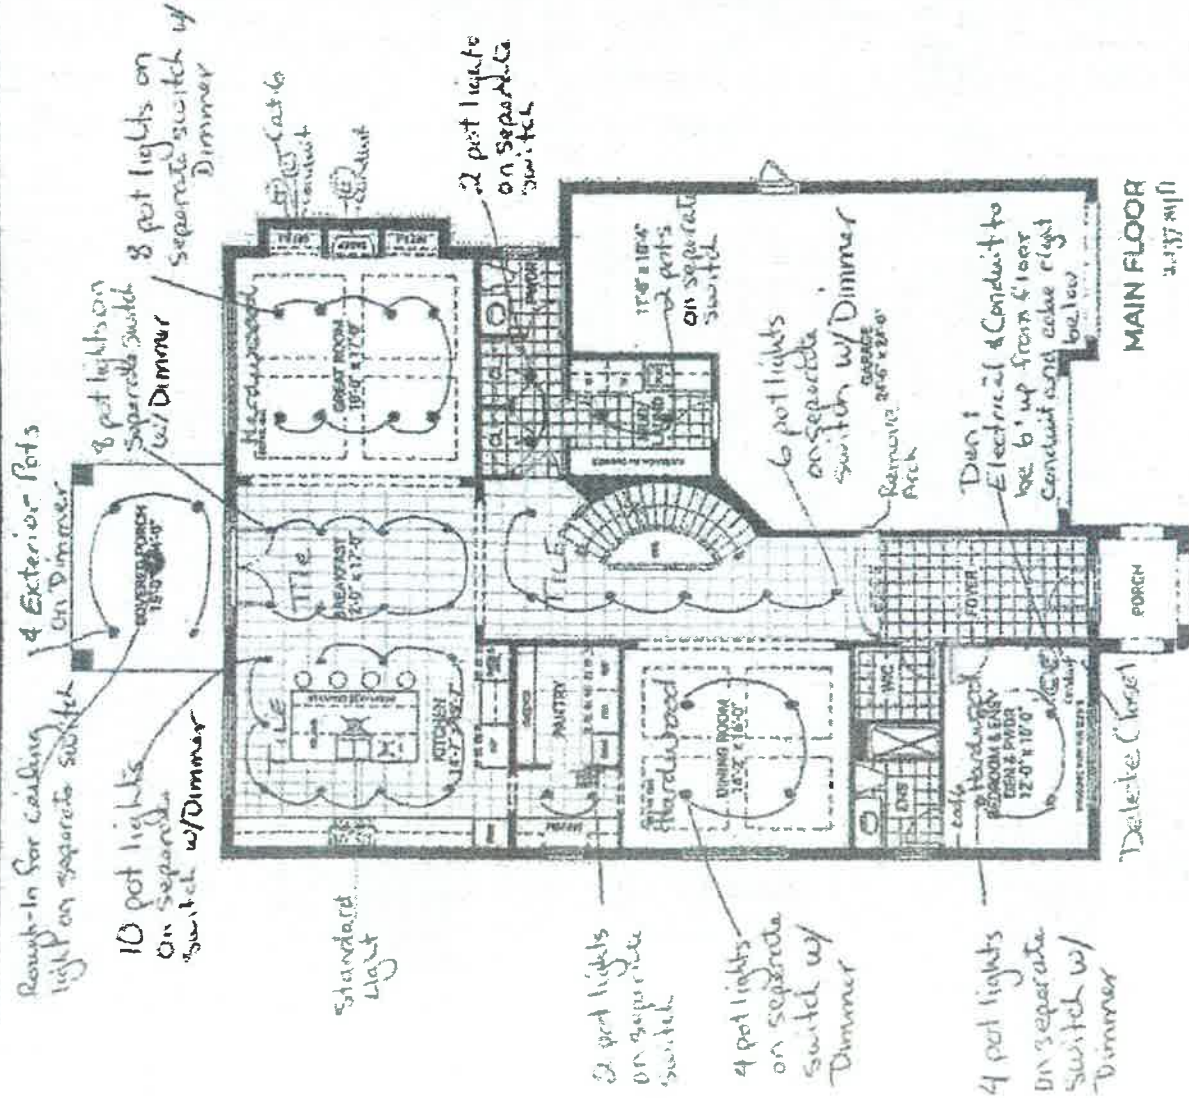

Pot Lights

Kitchen	10	-w/dimmer
Breakfast	8	w/dimmer
Great Room	8	w/dimmer
Security	2	
Side Hall	2	
Main Hall	6	w/dimmer
Dining Room	4	w/dimmer
Den	4	w/dimmer
Mud Rm	2	

Exterior Pots

Porch - main Floor w/dimmer 4
Porch - 2nd Floor Master w/dimmer 4

10 Doors - Lincoln Park Door

1 Door - No Panel Frosted Shower
French Door

RECEIVED

SEP 27 2020

207

34

34




4 exterior pots on
superior switch w/
Dimmer



Rough in for ceiling
light on separate switch

Install
Porch
Double French
Doors

35

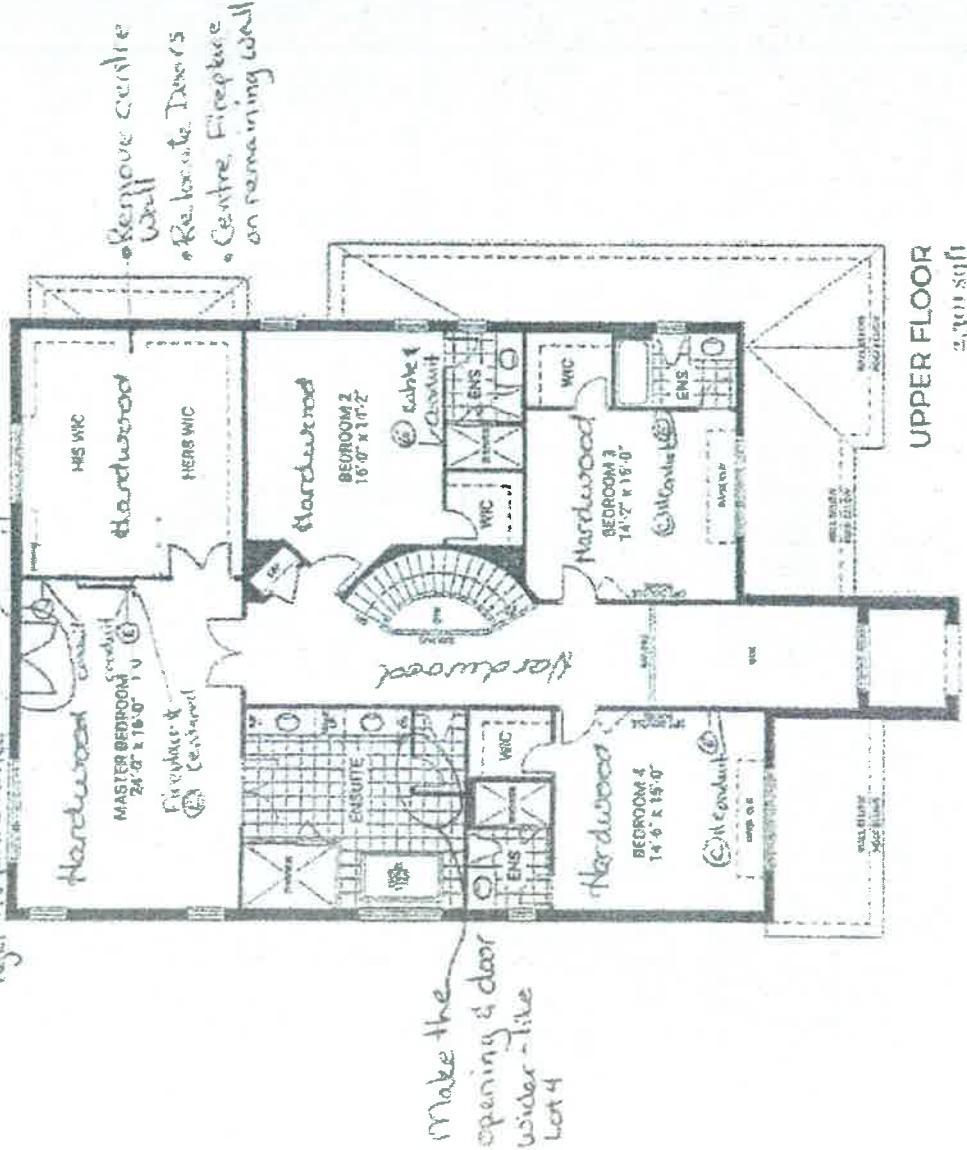

UPPER FLOOR
2,300 sq ft



*Note: Bed 2, 3 & 4

Conduits and electrical plugs
to be installed 6 feet off
finished floors. Cable and conduit
to be right below it standard height

RECEIVED

SEP 22 2020



2071 (40)

2071 (40)

INDULGENCE

VALERY 4488 SQ. FT.

2071

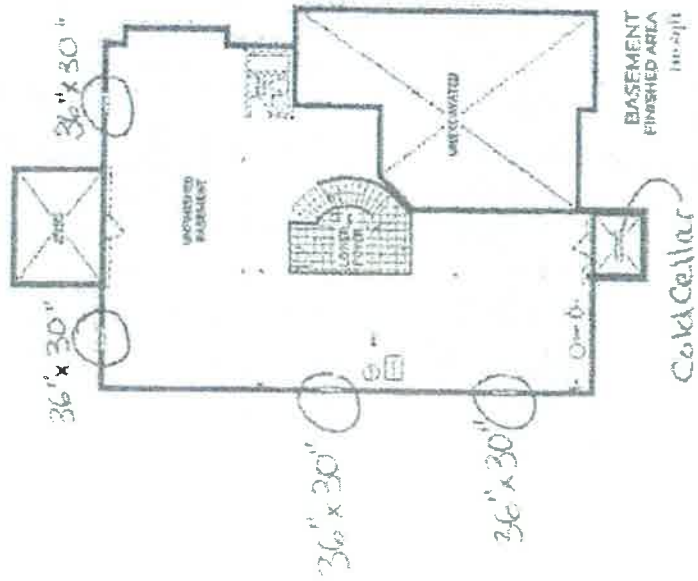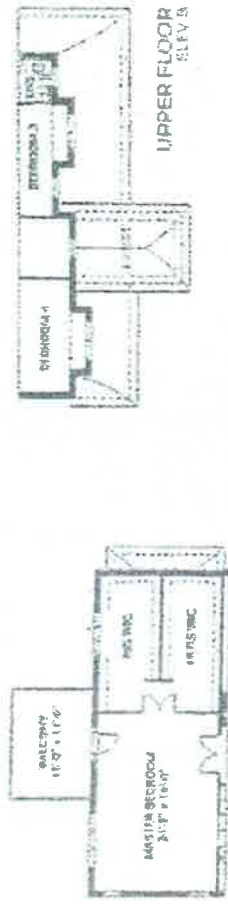


VALERY

RECEIVED
SEP 27 2020

RECEIVED

SEP 22 2020

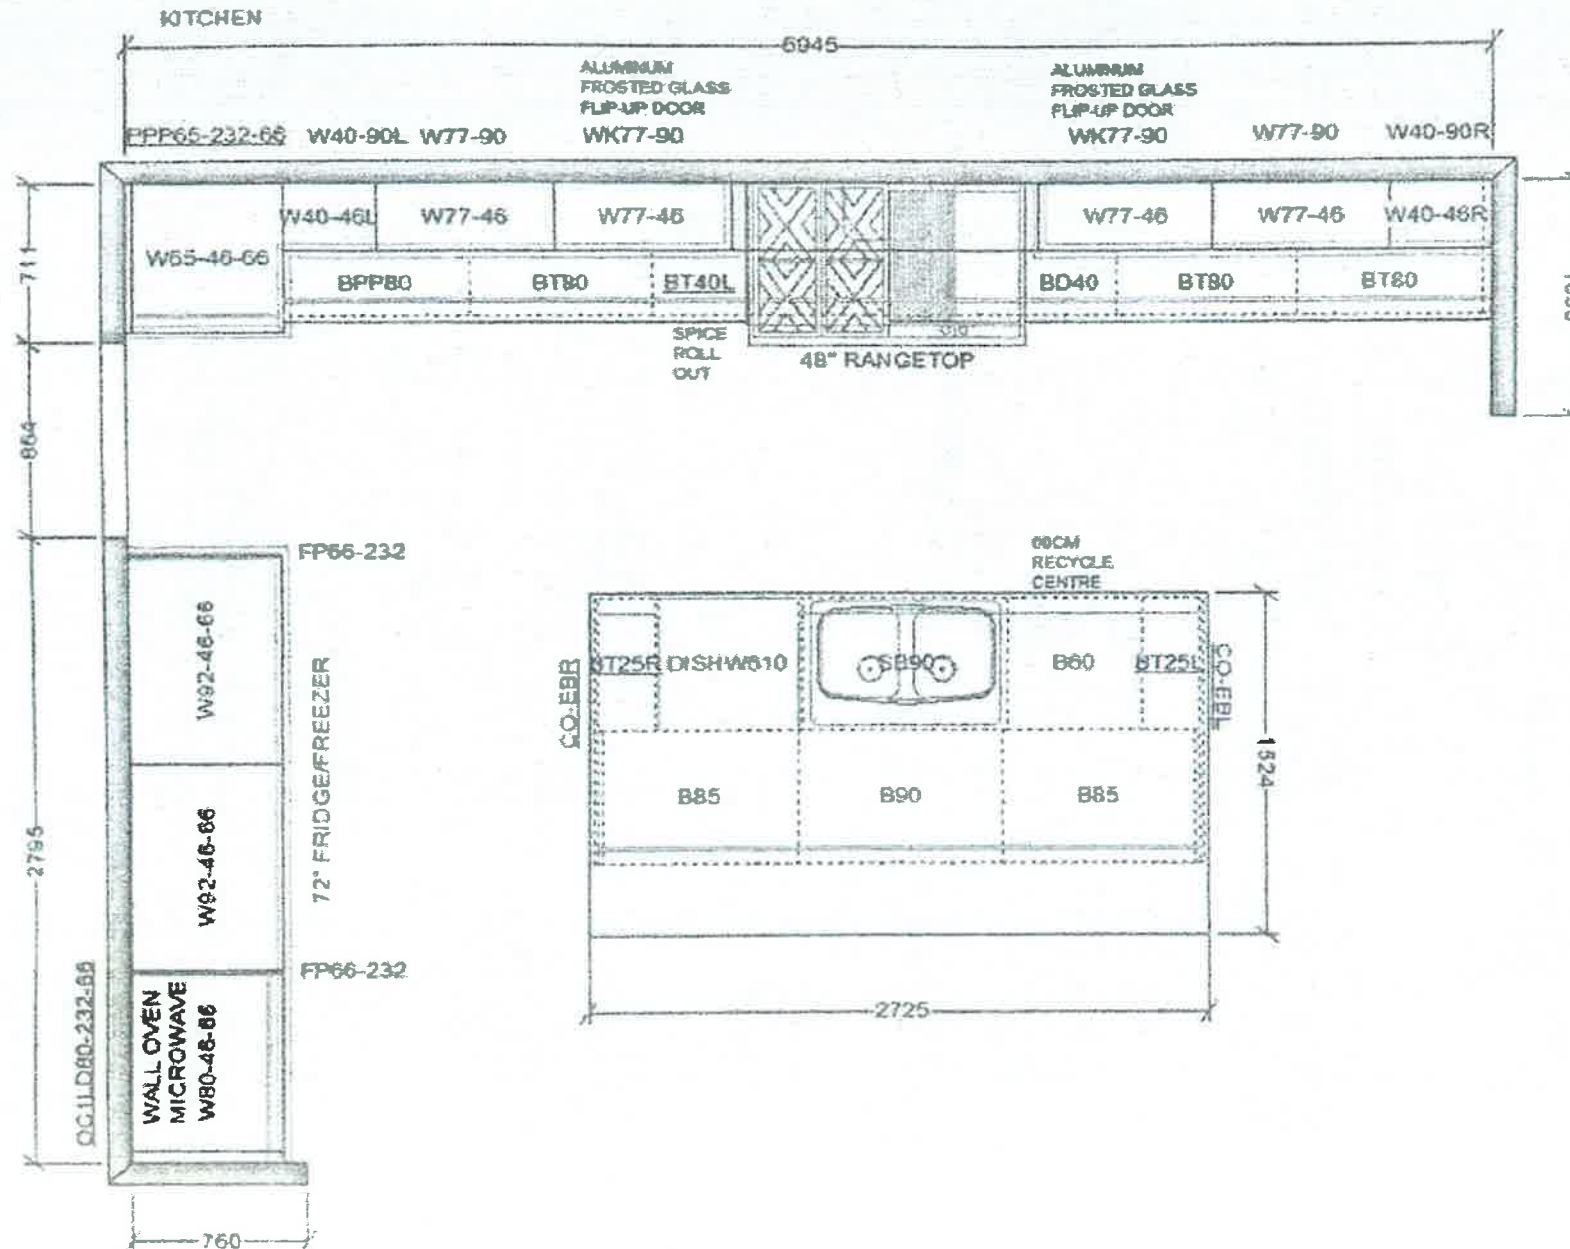

VALERY HOMES
HIGHVALLEY ESTATES
LOT 1



Drawn By:
Date: September 17, 2020
Scale: Not To Scale



Approved By Builder:

Date:

This sketch is for DESIGN PURPOSES ONLY – It is not meant to be an exact rendition.

RECEIVED

SEP 22 2020

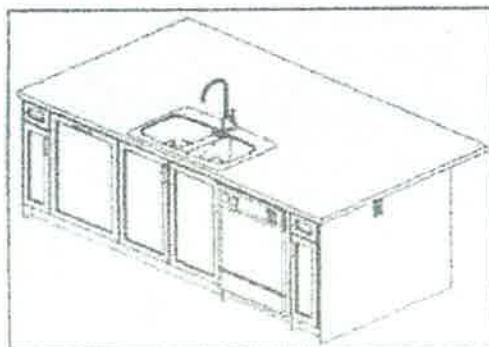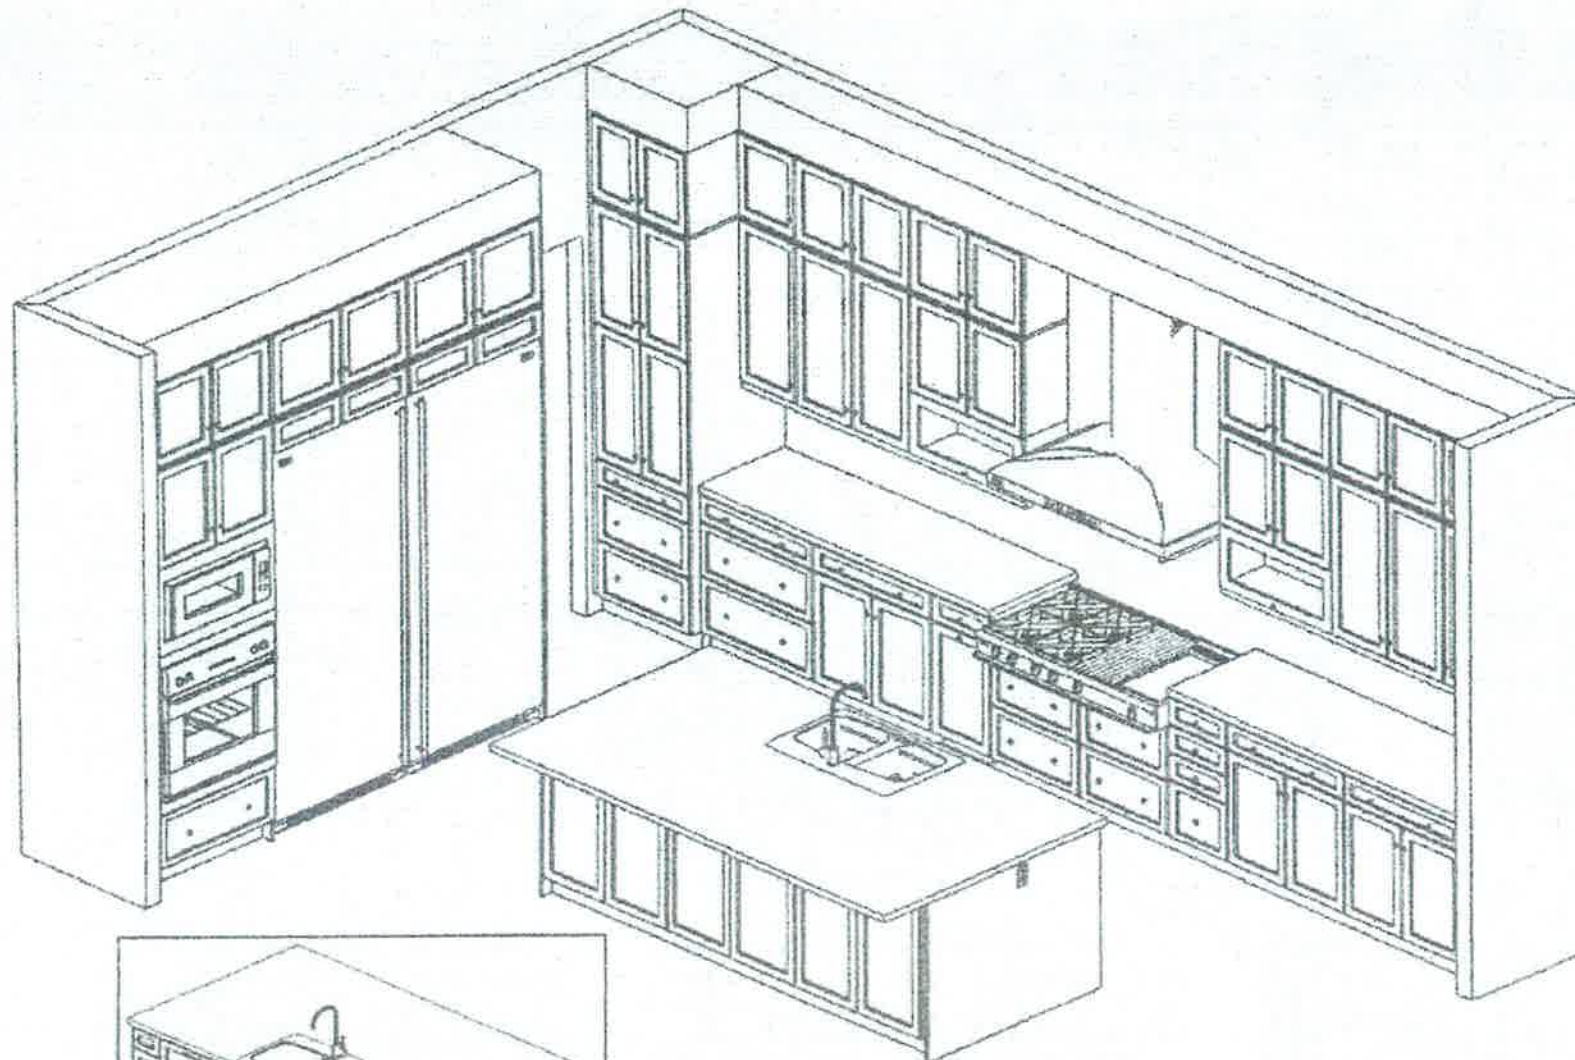

This sketch is for DESIGN PURPOSES ONLY - It is not meant to be an exact rendition.



FRENDEL
BUILDING COMPANY
1000 S. GILBERT AVENUE, SUITE 100, GILBERT, AZ 85133

VALERY HOMES
HIGHVALLEY ESTATES
LOT 1





Drawn By:
Date: September 17, 2020
Scale: Not To Scale

Approved By Builder:

Date:

RECEIVED
SEP 22 2020

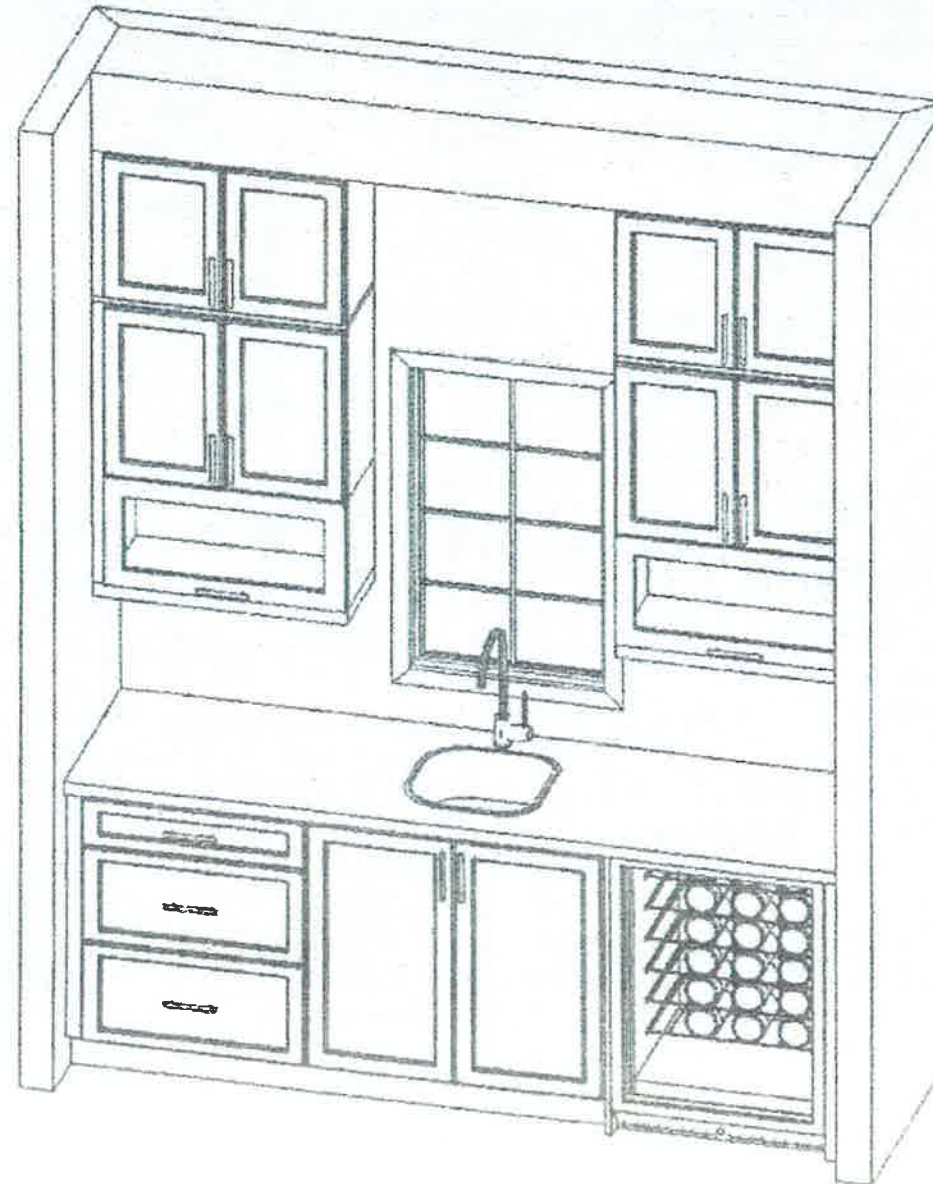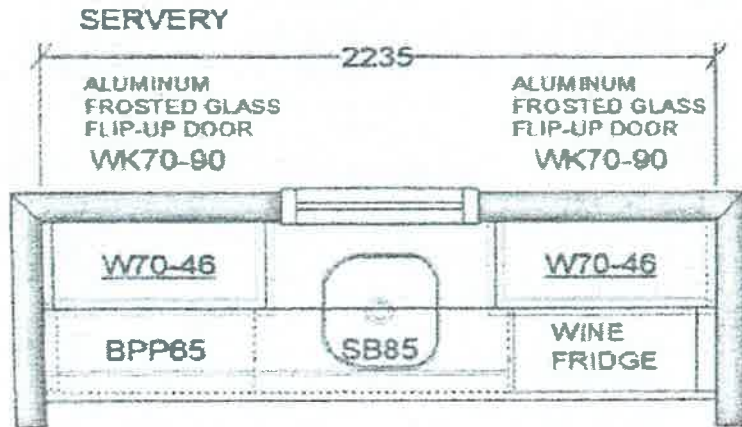

VALERY HOMES
HIGHVALLEY ESTATES
LOT 1

SK

Drawn By:
Date: September 17, 2020
Scale: Not To Scale



Approved By Builder:

Date:

This sketch is for DESIGN PURPOSES ONLY - It is not meant to be an exact rendition

RECEIVED

SEP 22 2020

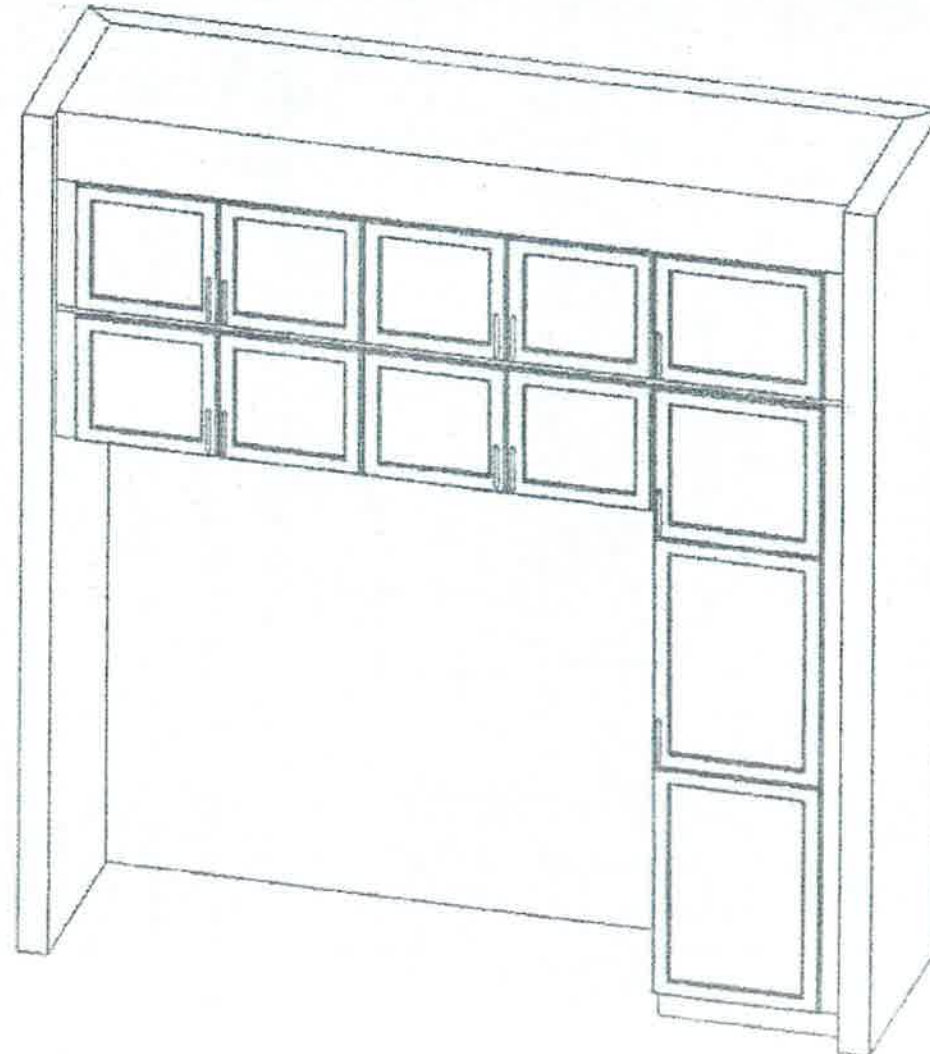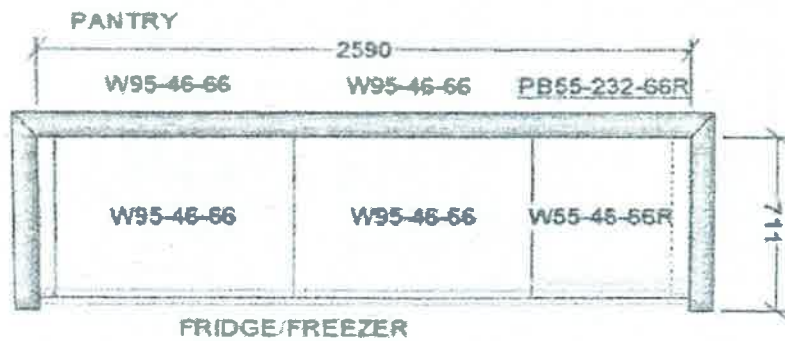

VALERY HOMES
HIGHVALLEY ESTATES
LOT 1



Drawn By:
Date: September 17, 2020
Scale: Not To Scale





Approved By Builder:

Date:

This sketch is for DESIGN PURPOSES ONLY – It is not meant to be an exact rendition

RECEIVED

SEP 22 2020

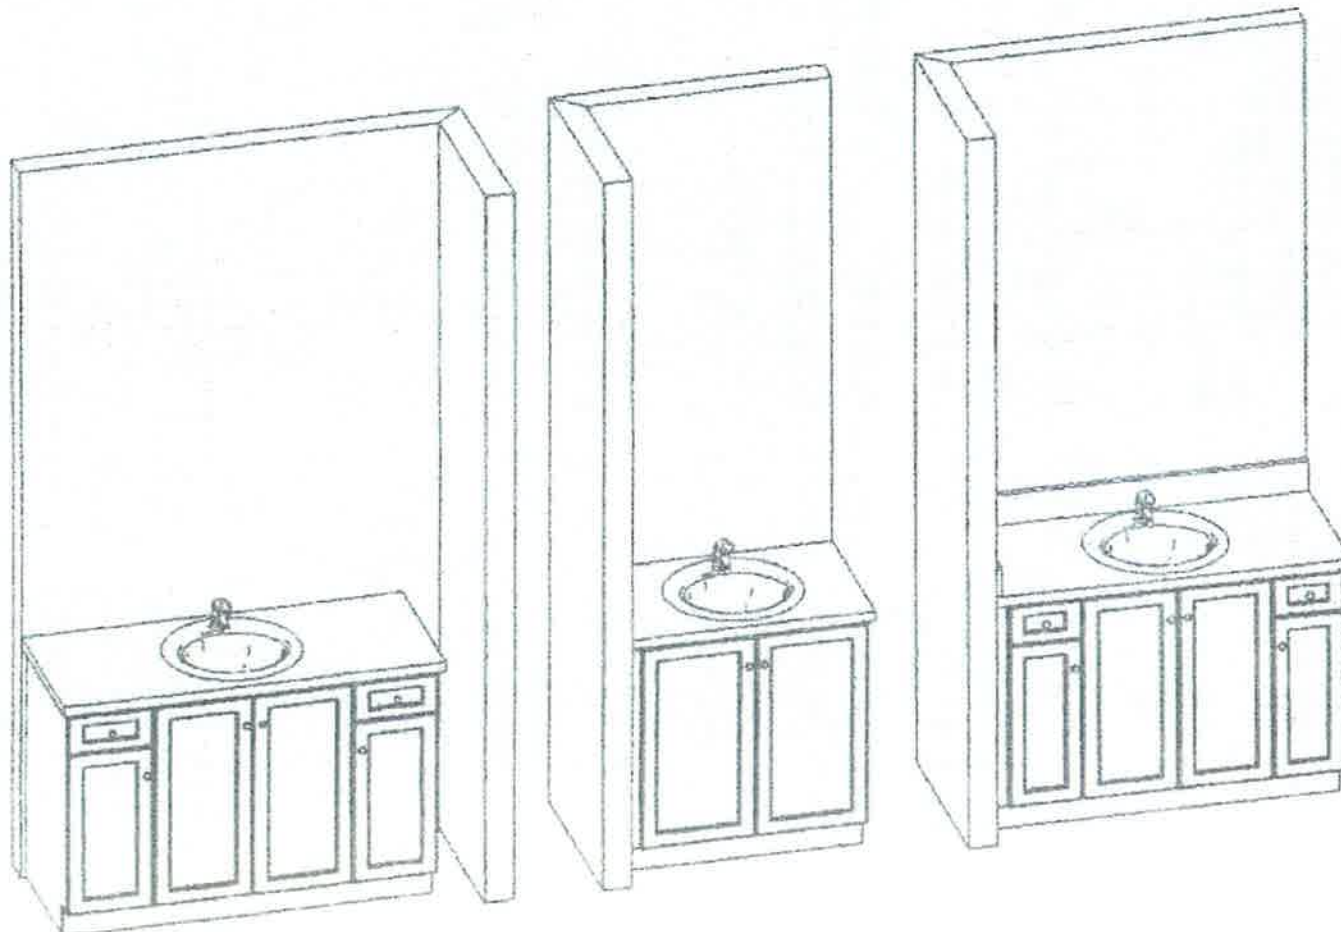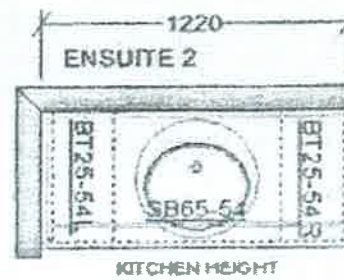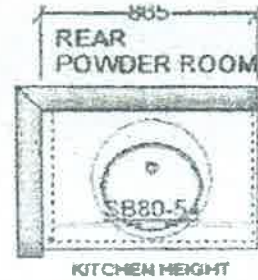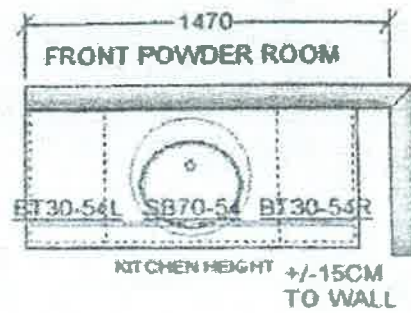

This sketch is for DESIGN PURPOSES ONLY – It is not meant to be an exact rendition.



VALERY HOMES
HIGHVALLEY ESTATES
LOT 1

Handwritten signature or initials inside a circle.



Drawn By:
Date: September 17, 2020
Scale: Not To Scale

Approved By Builder:

Date:


RECEIVED

SEP 22 2020

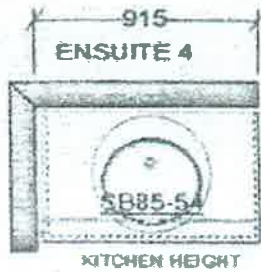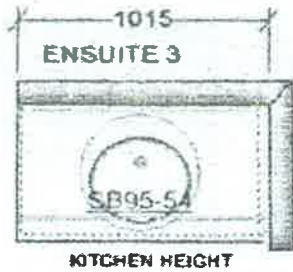

VALERY HOMES
HIGHVALLEY ESTATES
LOT 1

FL

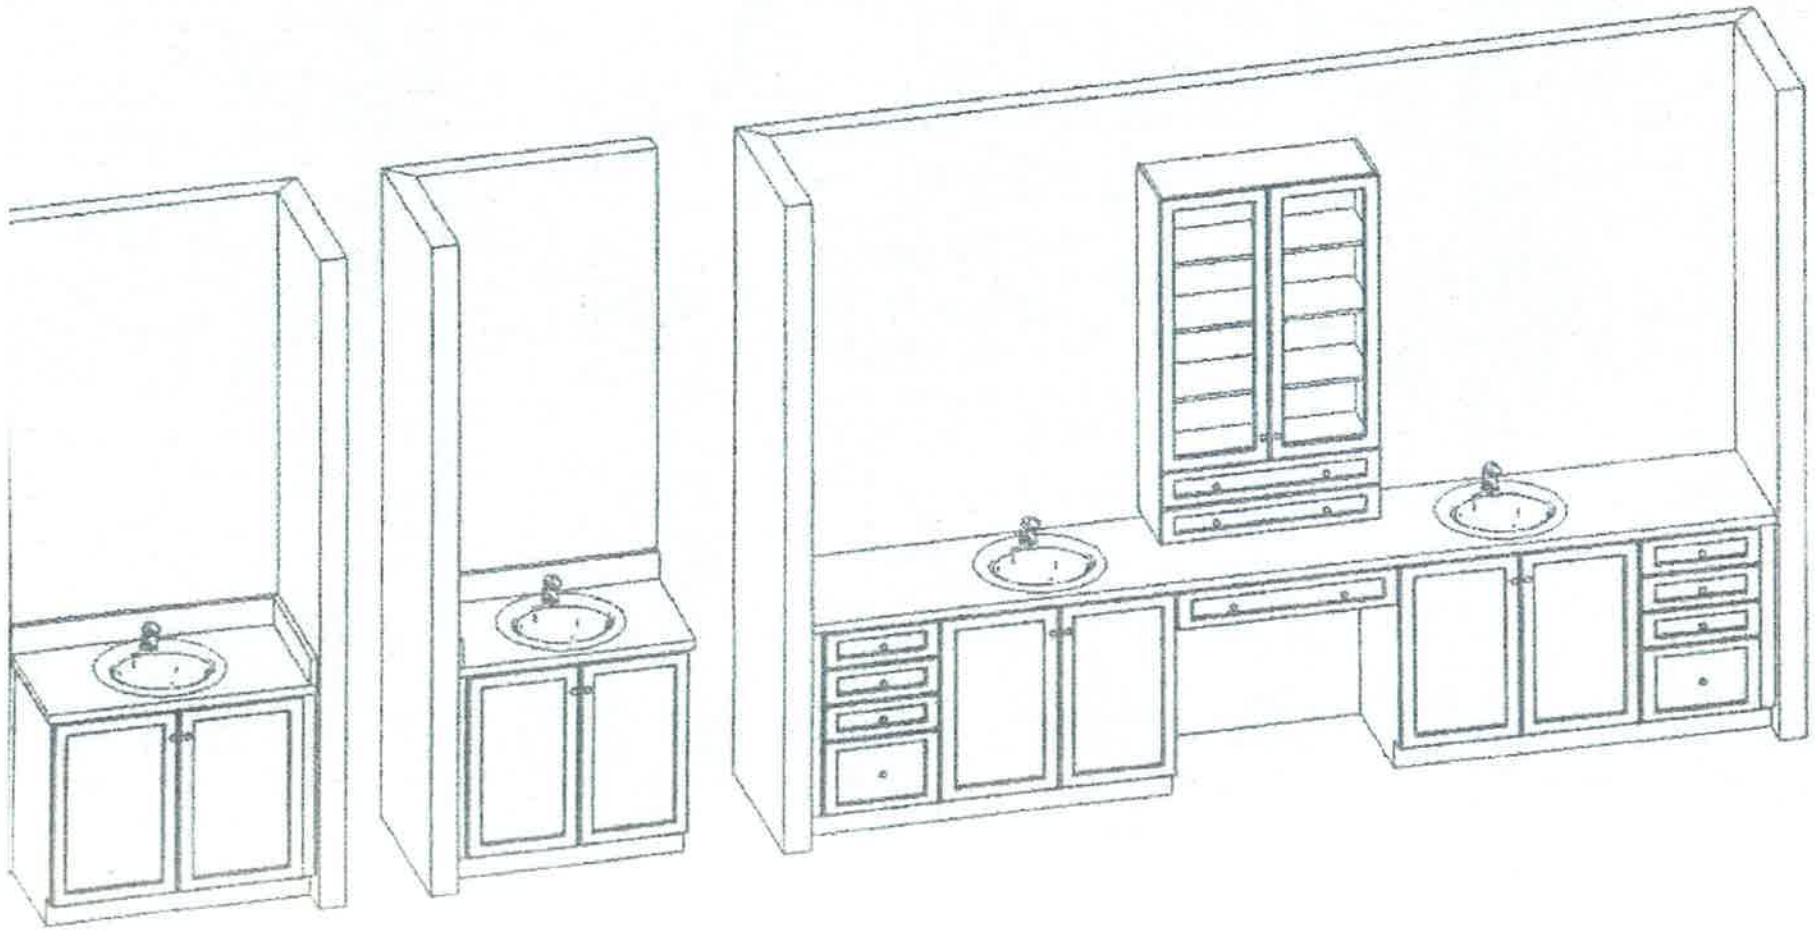

Drawn By:
Date: September 17, 2020
Scale: Not To Scale




Approved By Builder:

Date:

This sketch is for DESIGN PURPOSES ONLY - It is not meant to be an exact rendition.

RECEIVED

SEP 22 2020

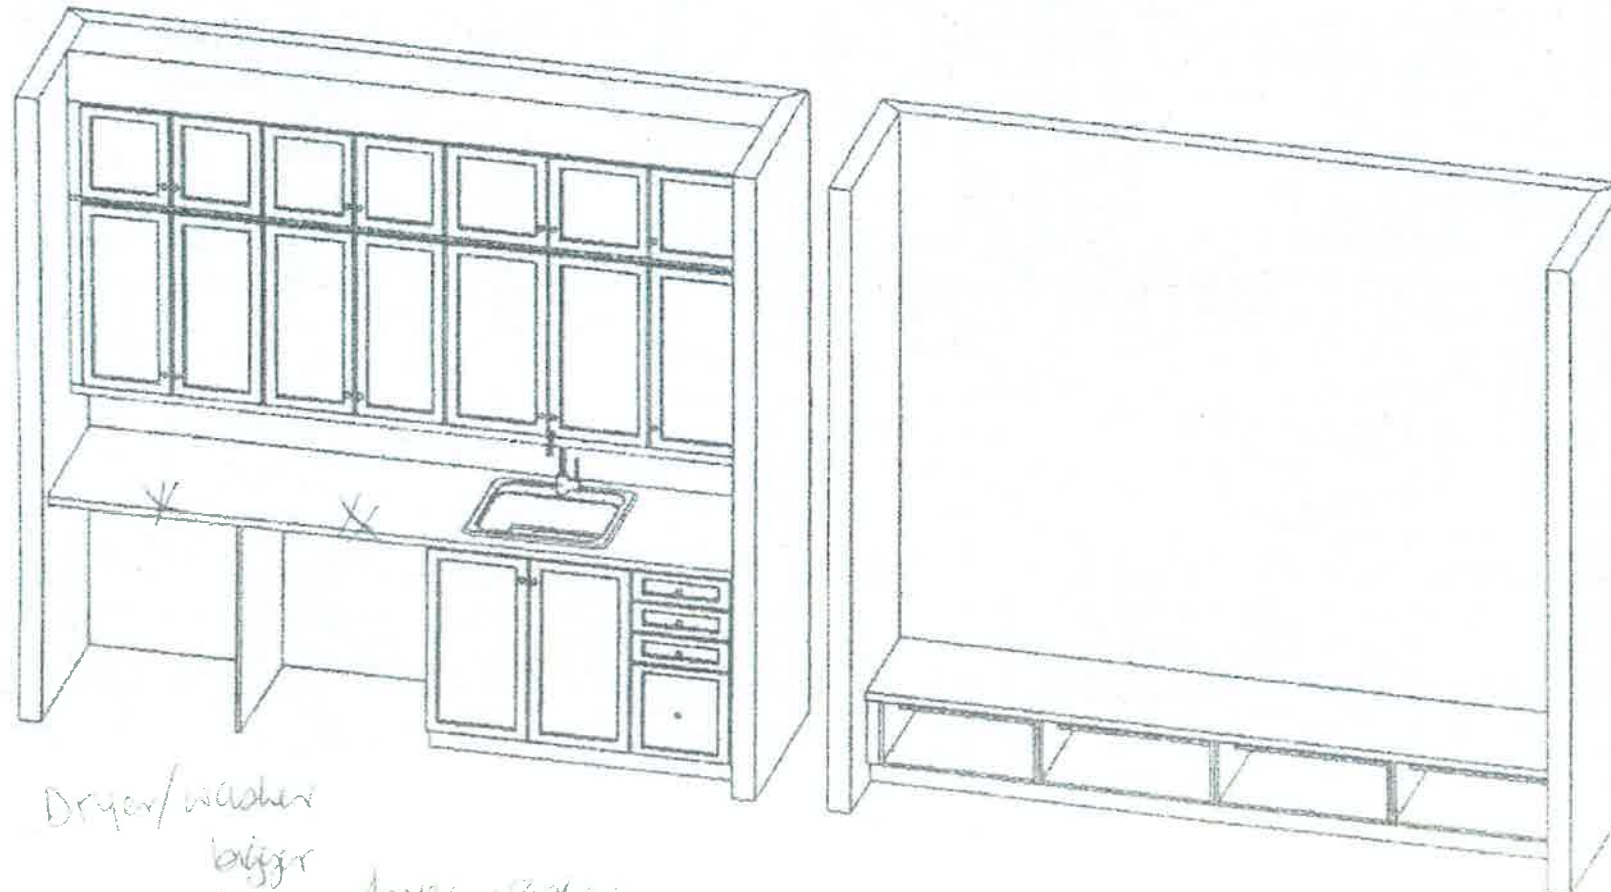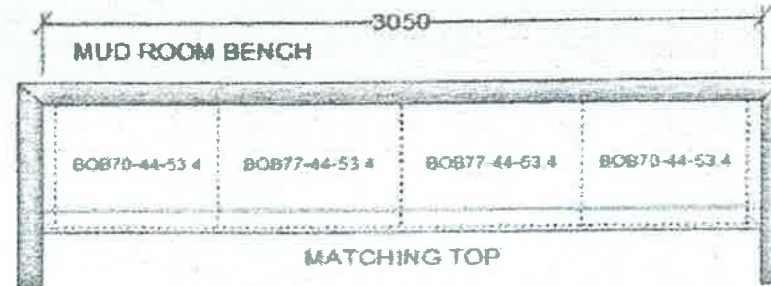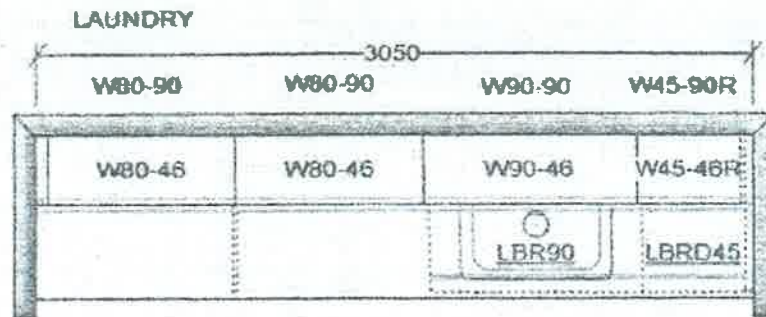

Dryer/washer
bigger
no counter top over dryer-washer

This sketch is for DESIGN PURPOSES ONLY - It is not meant to be an exact rendition.



VALERY HOMES
HIGH VALLEY ESTATES
LOT 1

Drawn By:
Date: September 17, 2020
Scale: Not To Scale

Approved By Builder:

Date:

BACK

LOI

AD



* Main Floor Only
x10

Masonite
Expo™
Heritage®
Series
Lincoln
Park™
Moulded
Panel
Door



WHERE TO BUY

Door • Moulded Panel Door •
Masonite Expo™ Heritage®
Series


\$250/door



RECEIVED
SEP 22

THE BOLD LOOK
OF KOHLER.

Not 1 Kitchen

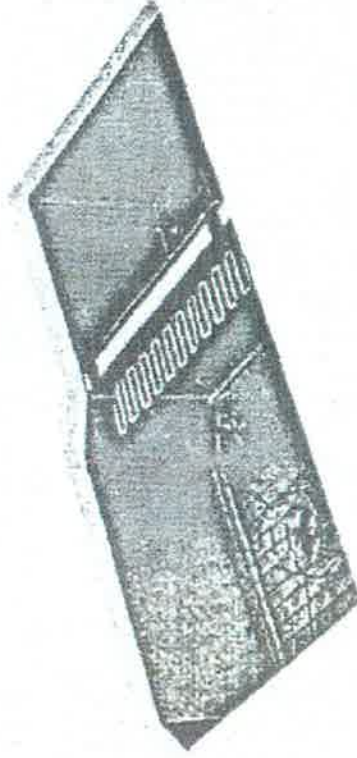

< >

Strive®

35-1/2" x 20-1/4" x 9-5/16" under-mount
extra-large/medium double-bowl kitchen
sink with sink rack

K-5282-NA

CAD \$1,517.00 List Price

Price

COLOR: Not Applicable

NA

This Strive kitchen sink offers professional style with easy-to-clean curved corners. Made of thick, premium quality 18-gauge stainless steel, the unique extra-large offset bowls maximizing cabinet space.

making room for your largest bakeware and cookware. Strive features

a sound-absorption system that significantly reduces disposal and

[Read our Cookie Policy](#)


[Want to know more?](#)

RECEIVED

SEP 22 2021

Not a Vantary 10x2 Fridges

Whirlpool 21 Cu. Ft. Side-by-Side Refrigerator - WRS321SDHZ | The Brick

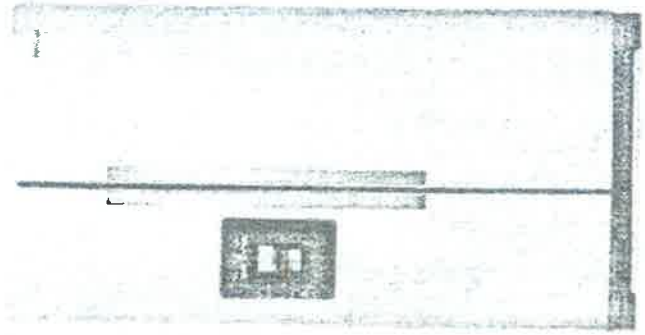

**WHIRLPOOL 21
CU. FT. SIDE-BY-
SIDE
REFRIGERATOR -
WRS321SDHZ**

\$ 1,399.00

SKU: WRS321DZ VSN: WRS321SDHZ

Dimensions

- Depth 33.12" (84.1 cm)
- Height 68.52" (1.742 m)
- Width 33.52" (85.4 cm)

Give your family the ease and access of this Whirlpool wide side-by-side refrigerator that was created specifically to serve you and your busy lifestyle. With 21 cubic feet inside, this Whirlpool fridge is packed with unique storage features that make unloading the groceries a simple task. Use the deli drawer to store your favourite meats and cheeses, and then fill the can caddy with your ideal beverages to free up even more shelf space. Thirsty? Pour yourself a glass of filtered water and ice from the exterior dispenser and enjoy the seamless outside look thanks to hidden hinges.



RECEI
SEP 21

Unique Features

Can Caddy:

Free up shelf space and get more flexibility using this in-door can caddy that holds cans and bottles.

Frameless Glass Shelves:

Make the most of each shelf with well-to-wall frameless glass shelves, which offer greater storage flexibility.

Adjustable Gallon Door Bins:

Move these adjustable bins anywhere in the door for increased loading flexibility when and where you need it.

Deli Drawer:

Store plenty of meat and cheese with a deli drawer designed to keep your favourite snacks at an optimal temperature.

LED Interior Lighting:

Light is cast inside the refrigerator to eliminate dark corners and to make your food look good.

Exterior Ice and Water Dispenser with EveryDrop™ Filtration

Access fresh filtered water and ice without ever opening the refrigerator door using dual pod dispensers.

Tap Touch Controls:

Clean these controls as easily as you use them.

Hidden Hinges:

Get a seamless look with door hinges that stay out of sight.

Electronic Temperature Controls:

Choose the ideal temperature for whatever foods you're storing with convenient, up-front controls.

Fingerprint Resistant Stainless Steel:

Resist fingerprints and smudges with steel that easily wipes clean and looks sleek.

Factory-Installed Ice Maker:

Forget about refilling ice trays with this pre-installed ice maker that ensures you always have plenty of ice on hand.

Adaptive Defrost:

Adaptive defrost automatically monitors the freezer environment and runs the cycle only when necessary, saving time and energy.

LED Dispenser Night Light:

Easily find water and ice at night when you turn on the dispenser night light.

General Details

VSN WRS321SDHZ

UPC/GTIN 883049435033

General Details

Appliance Features	Child Lock, Fingerprint-Resistant
Refrigeration Features	Exterior Water Dispenser, Exterior Ice Dispenser, Ice Maker, Frost-Free
Refrigerator Type	Side-by-Side
Finish Colour	Fingerprint-Resistant Stainless Steel
Control Panel	Electronic Touch
Lighting	LED
Ice Maker	Factory Installed
Water Dispenser	- Filtered Water - Ice Dispenser Lock - Measured/Metered Fill - Night Light

Energy 120 V

Consumption

Door Side-by-Side

Refrigerator Details

Refrigerator 1 Dairy, 1 Fixed Full-Width, 3 Adjustable Gallon Bins

Refrigerator Shelves 4

Freezer Details

Freezer 3 Adjustable Full-Width Glass Shelves

Installation Details

Installation Requirements https://ep.whirlpoolcentral.ca/resources/documents/WRS321SDHV_use_and_care_en.pdf

17071



Whirlpool 21 Cu. Ft. Side-by-Side Refrigerator - WRS121SDHZ | The Brick

General Details

Instruction Manual	Instruction Manual
Manual to Rv.	(If provided with product) See Resources/Documentation/WRS121SDHZ_Installation_Instruction_en.pdf

Additional Details

Safety Details	See Owner's Manual
----------------	--------------------

Additional Dimensions


Refrigerator Capacity (cu. ft.)	14.63
Freezer Capacity (cu. ft.)	6.77
Total Capacity (cu. ft.)	21.4
Depth with Door Open 90 degrees (in.)	49.3125
Other Dimensions	▪ Height To Top Of Cabinet: 65.625 ▪ Depth Excluding Handles: 31.625 ▪ Depth Closed Including Handles: 33.625

RECEIVED
SEP 22

2571
(1 of 2)

W

PRODUCT DIMENSIONS

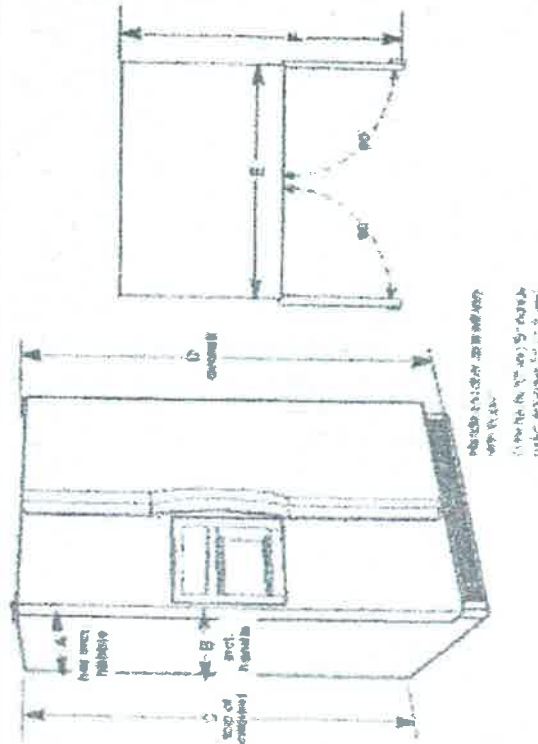

Model Number Capacity	Depth Without Handles A"	Depth With Handles B"	Height to top of Cabinet C"	Overall Height D"	Cabinet Width E"	Depth with Doors Open 80° F"
WRS31SSDH 24.57 cu. ft.	31 1/8" (80.33 cm)	33 1/8" (85.41 cm)	68 1/8" (174.31 cm)	69 1/8" (176.85 cm)	35 1/8" (90.11 cm)	49 1/8" (125.25 cm)
WRS31SSNH 25.1 cu. ft.	31 1/8" (80.33 cm)	33 1/8" (85.41 cm)	68 1/8" (174.31 cm)	69 1/8" (176.85 cm)	35 1/8" (90.11 cm)	49 1/8" (125.25 cm)
WRS31SSNH 21.88 cu. ft.	31 1/8" (80.33 cm)	33 1/8" (85.41 cm)	65 1/8" (174.31 cm)	66 1/8" (169.23 cm)	32 1/8" (84.12 cm)	49 1/8" (125.25 cm)
WRS33SSDH 24.54 cu. ft.	31 1/8" (80.33 cm)	33 1/8" (85.41 cm)	68 1/8" (174.31 cm)	69 1/8" (176.85 cm)	35 1/8" (90.11 cm)	49 1/8" (125.25 cm)
WRS31SSDH 21.22 cu. ft.	31 1/8" (80.33 cm)	33 1/8" (85.41 cm)	65 1/8" (174.31 cm)	66 1/8" (169.23 cm)	32 1/8" (84.12 cm)	49 1/8" (125.25 cm)
WRS31SSNH 21.88 cu. ft.	31 1/8" (80.33 cm)	33 1/8" (85.41 cm)	65 1/8" (174.31 cm)	66 1/8" (169.23 cm)	32 1/8" (84.12 cm)	49 1/8" (125.25 cm)
WRS33SSDH 24.51 cu. ft.	31 1/8" (80.33 cm)	33 1/8" (85.41 cm)	68 1/8" (174.31 cm)	69 1/8" (176.85 cm)	35 1/8" (90.11 cm)	49 1/8" (125.25 cm)
WRS31SSNH 25.1 cu. ft.	31 1/8" (80.33 cm)	33 1/8" (85.41 cm)	68 1/8" (174.31 cm)	69 1/8" (176.85 cm)	35 1/8" (90.11 cm)	49 1/8" (125.25 cm)
WRS33SSDH 21.42 cu. ft.	31 1/8" (80.33 cm)	33 1/8" (85.41 cm)	65 1/8" (174.31 cm)	66 1/8" (169.23 cm)	32 1/8" (84.12 cm)	49 1/8" (125.25 cm)
WRS32SSDH 22.50 cu. ft.	31 1/8" (80.33 cm)	33 1/8" (85.41 cm)	68 1/8" (174.31 cm)	69 1/8" (176.85 cm)	35 1/8" (90.11 cm)	49 1/8" (125.25 cm)

For more information, please visit our website at www.whirlpool.com. Dimensions are approximate and subject to change without notice.

Dimensions are for planning purposes only. For complete details, see installation instructions included with product. Specifications subject to change without notice.

W110621A
2017

RECEIVED
SEP 2

Whirlpool®

Side by Side Refrigerator

PRODUCT MODEL NUMBERS


WRS31ASDH* WRS31SSNH*
WRS31CSNH* WRS30SSDH*
WRS31SDH* WRS31SDH*
WRS31SDH* WRS55SSIH*
WRS31SSNH* WRS30SDH*

Electrical: A 115-volt, 60-Hz, 40-amp, 15- or 20-amp fused, grounded electrical supply is required. It is recommended that a separate circuit serving only your refrigerator be provided. Use an outlet that cannot be turned off by a switch. Do not use an extension cord.

Water: A cold water supply with water pressure of between 30 and 120 psi (207 and 827 kPa) is required to operate the water dispenser and ice maker. If you have questions about your water pressure, call a licensed, qualified plumber.

Reverse Osmosis Water Supply: The pressure of the water supply coming out of a reverse osmosis system going to the water inlet valve of the refrigerator needs to be between 30 and 120 psi (207 and 827 kPa).

LOCATION REQUIREMENTS

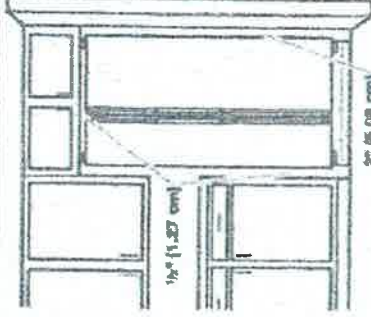

To ensure proper ventilation for your refrigerator, allow for 1/2" (1.27 cm) of space on each side and at the top. Allow for 1" (2.54 cm) of space behind the refrigerator. If your refrigerator has an ice maker, allow extra space at the back for the water line connections. When installing your refrigerator next to a fixed wall, leave a 2" (5.08 cm) minimum space on each side (depending on your model) to allow the doors to swing open.

NOTES:

- This refrigerator is intended for use in a location where the temperature ranges from a minimum of 55°F (13°C) to a maximum of 110°F (43°C). The preferred room temperature range for optimum performance, which reduces electricity usage and provides superior cooling, is between 60°F (15°C) and 80°F (27°C). It is recommended that you do not install the refrigerator near a heat source, such as an oven or radiator.
- Normal minimum cabinet cutout width required for product installation is 36" (91.44 cm). However, if the product is placed against an extended wall and the ability to remove the crisper pans is desired, an additional 18" (45.72 cm) of cabinet width is required, so a total cabinet opening width of 54" (137.16 cm) is recommended.

RECEIVE

SEP 22 20

Pantry 2 of 2 Fridges