



CONSTRUCTION SUMMARY

North Oakville - 101 - 1 - OSPREY (38-10) Elev A

Registere Plan Number: Municipal Address: Closing: 20-May-21

BONUS

Inv.284	1 - BONUS PACKAGE: \$7500.00 WORTH OF UPGRADES FROM VALERY HOMES DÉCOR CENTRE IS BEING APPLIED TOWARD THE COLOUR APPOINTMENT.
52	
Line 5903	Note:
13Jan21 / 5Feb21	

CABINETRY

Inv.284	4 - KITCHEN: INSTALL FOUR (4) FROSTED GLASS DOORS TWO ON EACH SIDE OF COOKTOP.
47	
Line 5979	Note:
13Jan21 / 5Feb21	
Inv.284	1 - MASTER ENSUITE: INSTALL HUTCH ON MASTER ENSUITE VANITY
50	
Line 5980	Note:
13Jan21 / 5Feb21	
Inv.284	2 - MASTER ENSUITE: INSTALL TWO (2) FROSTED GLASS DOORS ON HUTCH
51	
Line 5981	Note:
13Jan21 / 5Feb21	
Inv.284	1 - KITCHEN: INSTALL ONE BANK OF DRAWERS IN ISLAND (11B)
46	
Line 5800	Note:
13Jan21 / 5Feb21	
Inv.284	1 - KITCHEN: INSTALL LEVEL 6 CABINETS THROUGHOUT
16	
Line 5764	Note:
13Jan21 / 5Feb21	
Inv.284	1 - LAUNDRY ROOM: INSTALL LEVEL 6 CABINETS THROUGHOUT
17	
Line 5765	Note:
13Jan21 / 5Feb21	
Inv.284	1 - POWDER ROOM: INSTALL LEVEL 6 CABINETS THROUGHOUT
18	
Line 5766	Note:
13Jan21 / 5Feb21	
Inv.284	1 - SHARED BATH: INSTALL LEVEL 6 CABINETS THROUGHOUT
19	
Line 5767	Note:
13Jan21 / 5Feb21	
Inv.284	1 - MASTER ENSUITE: INSTALL LEVEL 6 CABINETS THROUGHOUT
20	
Line 5768	Note:
13Jan21 / 5Feb21	
Inv.284	1 - ENSUITE 2: INSTALL LEVEL 6 CABINETS THROUGHOUT
21	
Line 5769	Note:
13Jan21 / 5Feb21	
Inv.284	1 - KITCHEN: INSTALL 36" COOKTOP CABINET (24H)
39	
Line 5787	Note:
13Jan21 / 5Feb21	

CONSTRUCTION SUMMARY

North Oakville - 101 - 1 - OSPREY (38-10) Elev A

Registere Plan Number: Municipal Address: Closing: 20-May-21

Inv.284 40	1 - KITCHEN: INSTALL WALL OVEN CABINET (18H)	Note:
Line 5788		
13Jan21 / 5Feb21		
Inv.284 41	8 - KITCHEN: INSTALL EIGHT (8) FEET OF BASE CABINETS ALONG NEW SINK AREA	Note:
Line 5789		
13Jan21 / 5Feb21		
Inv.284 42	4 - KITCHEN: INSTALL FOUR (4) FEET OF OPTIONAL PANTRY CABINETS 30CM DEEP	Note:
Line 5790		
13Jan21 / 5Feb21		
Inv.284 43	1 - ENSUITE 3/4: INSTALL VANITY BANK OF DRAWERS (12 D)	Note:
Line 5791		
13Jan21 / 5Feb21		
Inv.284 44	1 - MASTER ENSUITE: INSTALL VANITY BANK OF DRAWERS (12 D)	Note:
Line 5792		
13Jan21 / 5Feb21		
Inv.284 45	1 - KITCHEN: INSTALL FRIDGE ENCLOSURE (04H) WITH ONE GABLE	Note:
Line 5797		
13Jan21 / 5Feb21		

CERAMIC TILE

Inv.284 27	1 - KITCHEN: INSTALL MARBLE BACKSPLASH, INCLUDING NEW SINK AREA	Note:
Line 5775		
13Jan21 / 5Feb21		
Inv.284 22	1 - FOYER/ POWDER ROOM: INSTALL UPGRADE 6 TILE THROUGHOUT	Note:
Line 5770		
13Jan21 / 5Feb21		
Inv.284 23	1 - MAIN HALL/ SIDE ENTRY: INSTALL UPGRADE 6 TILE THROUGHOUT	Note:
Line 5771		
13Jan21 / 5Feb21		
Inv.284 24	1 - KITCHEN: INSTALL UPGRADE 6 TILE THROUGHOUT IN LIEU OF HARDWOOD	Note:
Line 5772		
13Jan21 / 5Feb21		

CONSTRUCTION

Inv.107 1	1 - SIDE DOOR (WHERE GRADE IS PERMITTED) UNFINISHED BASEMENT	Note:
Line 1505		
4Jun20 / 4Jun20		
Inv.153 4	1 - MASTER ENSUITE SHOWER: MOVE SHOWER LOCATION INTO WALK-IN CLOSET. SEE SKETCH. DOOR INTO THE WALK-IN CLOSET MUST BE MOVED TO ACCOMODATE THIS CHANGE.	Note:
Line 2398		
5Aug20 / 14Oct20		



CONSTRUCTION SUMMARY

North Oakville - 101 - 1 - OSPREY (38-10) Elev A
Registere Plan Number: Municipal Address: Closing: 20-May-21

COUNTERTOP

Inv.284	1 - KITCHEN: INSTALL ADDITIONAL COUNTERTOP WHERE NEW SINK AREA IS, IN MSI 1
25	
Line 5773	Note:
13Jan21 / 5Feb21	
Inv.284	1 - KITCHEN: INSTALL MSI 1 COUNTER THROUGHOUT KITCHEN
26	
Line 5774	Note:
13Jan21 / 5Feb21	

ELECTRICAL

Inv.153	1 - KITCHEN: INSTALL RECEPTACLES - ADDITIONAL 15 AMP 120 VOLT RECEPTABLE FOR GAS STOVE
10	
Line 2403	Note:
5Aug20 / 14Oct20	
Inv.153	1 - KITCHEN: INSTALL ELECTRICAL - ROUGH-IN FOR 30 - 40 AMP BUILT-IN WALL OVEN.
11	
Line 2404	SEE SKETCH
	Note:
5Aug20 / 14Oct20	
Inv.153	1 - BELL AND CABLE LOCATION SKETCH. LOCATIONS MAY VARY SLIGHTLY DUE TO JOIST LOCATIONS
3	
Line 2397	Note:
5Aug20 / 14Oct20	
Inv.153	1 - GREAT ROOM: INSTALL RECEPTACLES - DEDICATED 15 AMP 120 VOLT RECEPTABLE FOR TV ABOVE FIREPLACE
13	
Line 2410	Note:
5Aug20 / 14Oct20	

EXTERIOR DOORS

Inv.284	1 - OPTIONAL SIDE DOOR: CREDIT FOR OPTIONAL SIDE DOOR GIVEN IN THE AGREEMENT
49	
Line 5902	OF PURCHASE AND SALE. GRADE DID NOT PERMIT
	Note:
13Jan21 / 5Feb21	

HARDWOOD FLOORING

Inv.107	1 - NATURAL OAK HARDWOOD THROUGHOUT SECOND LEVEL INCLUDING THE BEDROOMS
2	
Line 1506	Note:
4Jun20 / 4Jun20	
Inv.284	1 - GREAT ROOM: INSTALL LEVEL 3 HARDWOOD
28	
Line 5776	Note:
13Jan21 / 5Feb21	
Inv.284	1 - DINING ROOM: INSTALL LEVEL 3 HARDWOOD
29	
Line 5777	Note:
13Jan21 / 5Feb21	
Inv.284	1 - MAIN HALL: INSTALL LEVEL 3 HARDWOOD
30	
Line 5778	Note:
13Jan21 / 5Feb21	



CONSTRUCTION SUMMARY

North Oakville - 101 - 1 - OSPREY (38-10) Elev A
Registere Plan Number: Municipal Address: Closing: 20-May-21

Inv.284	1 - LIBRARY: INSTALL LEVEL 3 HARDWOOD
31	
Line 5779	Note:
13Jan21 / 5Feb21	
Inv.284	1 - UPPER HALL: INSTALL LEVEL 3 HARDWOOD
32	
Line 5780	Note:
13Jan21 / 5Feb21	
Inv.284	1 - SECOND FLOOR BEDROOMS: INSTALL LEVEL 3 HARDWOOD IN MASTER BEDROOM,
33	BED 2, 3 AND 4
Line 5781	Note:
13Jan21 / 5Feb21	
Inv.284	1 - STAIRCASE: INSTALL SANDED OAK LANDINGS ON STAIRCASES
34	
Line 5782	Note:
13Jan21 / 5Feb21	

HVAC

Inv.153	1 - KITCHEN: INSTALL GAS PIPING AND OTHER - GAS LINE R/I FOR MAIN FLOOR - STOVE -
9	UP TO 3/4 INCH LINE
Line 2402	Note:
5Aug20 / 14Oct20	

INTERIOR DOORS & TRIM

Inv.284	20 - INSTALL UPGRADED DOORS THROUGHOUT: 2 PANEL ROMAN TWENTY (20) IN TOTAL
36	
Line 5784	**DOES NOT INCLUDE LIBRARY
13Jan21 / 5Feb21	Note:
Inv.284	2 - LIBRARY: INSTALL TWO (2) UPGRADED DOORS IN LIBRARY: 3 PANEL SHAKER FRENCH
37	DOOR WITH FROSTED GLASS
Line 5785	Note:
13Jan21 / 5Feb21	
Inv.153	1 - KITCHEN: MOVE LOCATION OF BACK DOOR TO THE BREAKFAST AREA. SEE SKETCH
5	
Line 2405	Note:
5Aug20 / 14Oct20	

MISCELLANEOUS

Inv.284	1 - Purchaser has attended a Colour appointment at the Decor Centre & has DECLINED any additional
53	upgrades and accepts and acknowledges that there will be no further structural
Line 5798	changes/additions/deletions to be made
13Jan21 / 5Feb21	Note:
Inv.284	1 - Purchasers are aware & accepts that ANY changes made to upgrades after signing this Purchasers
54	Extra Form are subject to a minimum administration fee
Line 5799	Note:
13Jan21 / 5Feb21	
Inv.284	1 - MASTER ENSUITE: INSTALL FRAMELESS GLASS SHOWER
38	
Line 5786	Note:
13Jan21 / 5Feb21	

CONSTRUCTION SUMMARY

North Oakville - 101 - 1 - OSPREY (38-10) Elev A

Register Plan Number: Municipal Address: Closing: 20-May-21

Inv.153	1 - Purchaser has attended a Structural appointment at the Decor Centre & has DECLINED any additional
14	upgrades and accepts and acknowledges that there will be no further structural
Line 2407	changes/additions/deletions to be made upon signing
5Aug20 / 14Oct20	Note:
Inv.153	1 - Purchasers are aware & accepts that ANY changes made to upgrades after signing this Purchasers
15	Extra Form are subject to a minimum administration fee
Line 2408	Note:
5Aug20 / 14Oct20	

PAINT

Inv.284	1 - STAIRCASES: STAIN 2 SETS OF STAIRS
35	
Line 5783	Note:
13Jan21 / 5Feb21	

PLUMBING

Inv.153	1 - KITCHEN: RELOCATE THE SINK AND DISHWASHER TO THE BACK WALL, WHERE
6	INDICATED ON THE FLOOR PLAN.
	PURCHASER IS REQUIRED TO PURCHASE APPROPRIATE CABINETRY AND COUNTER TOP
	TO ACCOMMODATE THIS CHANGE AT THE COLOUR APPOINTMENT
Line 2406	Note:
5Aug20 / 14Oct20	
Inv.153	1 - KITCHEN: INSTALL EXTRA ROUGH-IN LINE FOR FRIDGE ICE MAKER WITH SHUT-OFF
7	
Line 2400	Note:
5Aug20 / 14Oct20	
Inv.153	1 - BACKFLOW PREVENTER VALVE
8	
Line 2401	Note:
5Aug20 / 14Oct20	

RAILING

Inv.284	1 - STAIRCASE: INSTALL *DISPLAY 2A- RAIL R2M SPOON SERIES, 1/2" METAL SINGLE
48	SPOON/DBL SPOON, TEXTURED BLACK, ELORA POST
Line 5907	Note:
13Jan21 / 5Feb21	

VACCUM/BELL

Inv.153	1 - GREAT ROOM: INSTALL CONDUIT - 1 1/4" ORANGE FLEX CONDUIT APPROX. 35FT FOR
12	FIREPLACE
Line 2409	Note:
5Aug20 / 14Oct20	

Lot 101



Move location of
Ensuite Shower
into a portion of
the walk-in closet.
Move closet door to
accommodate

OSPREY

3,900 SQ. FT.

INCLUDES 749 SQ. FT. FINISHED BASEMENT


Relocate Sink
& Dishwasher

New Door
Location



STANDARD
SECOND FLOOR A
4 BEDROOMS WITH LOFT / 4 BATHS

STANDARD
SECOND FLOOR B
4 BEDROOMS WITH LOFT / 4 BATHS

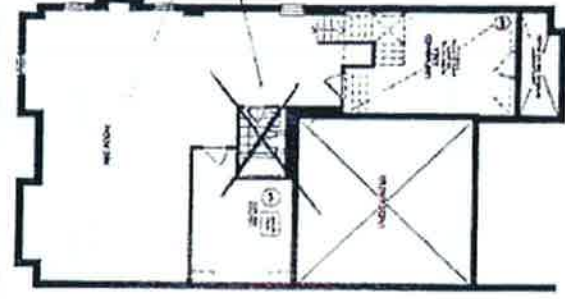


GROUND FLOOR A

GROUND FLOOR B



ALL INFORMATION IS FOR INFORMATIONAL PURPOSES ONLY. INFORMATION IS NOT TO BE USED FOR ANY OTHER PURPOSE. 

RECEIVED
FEB 04 2021

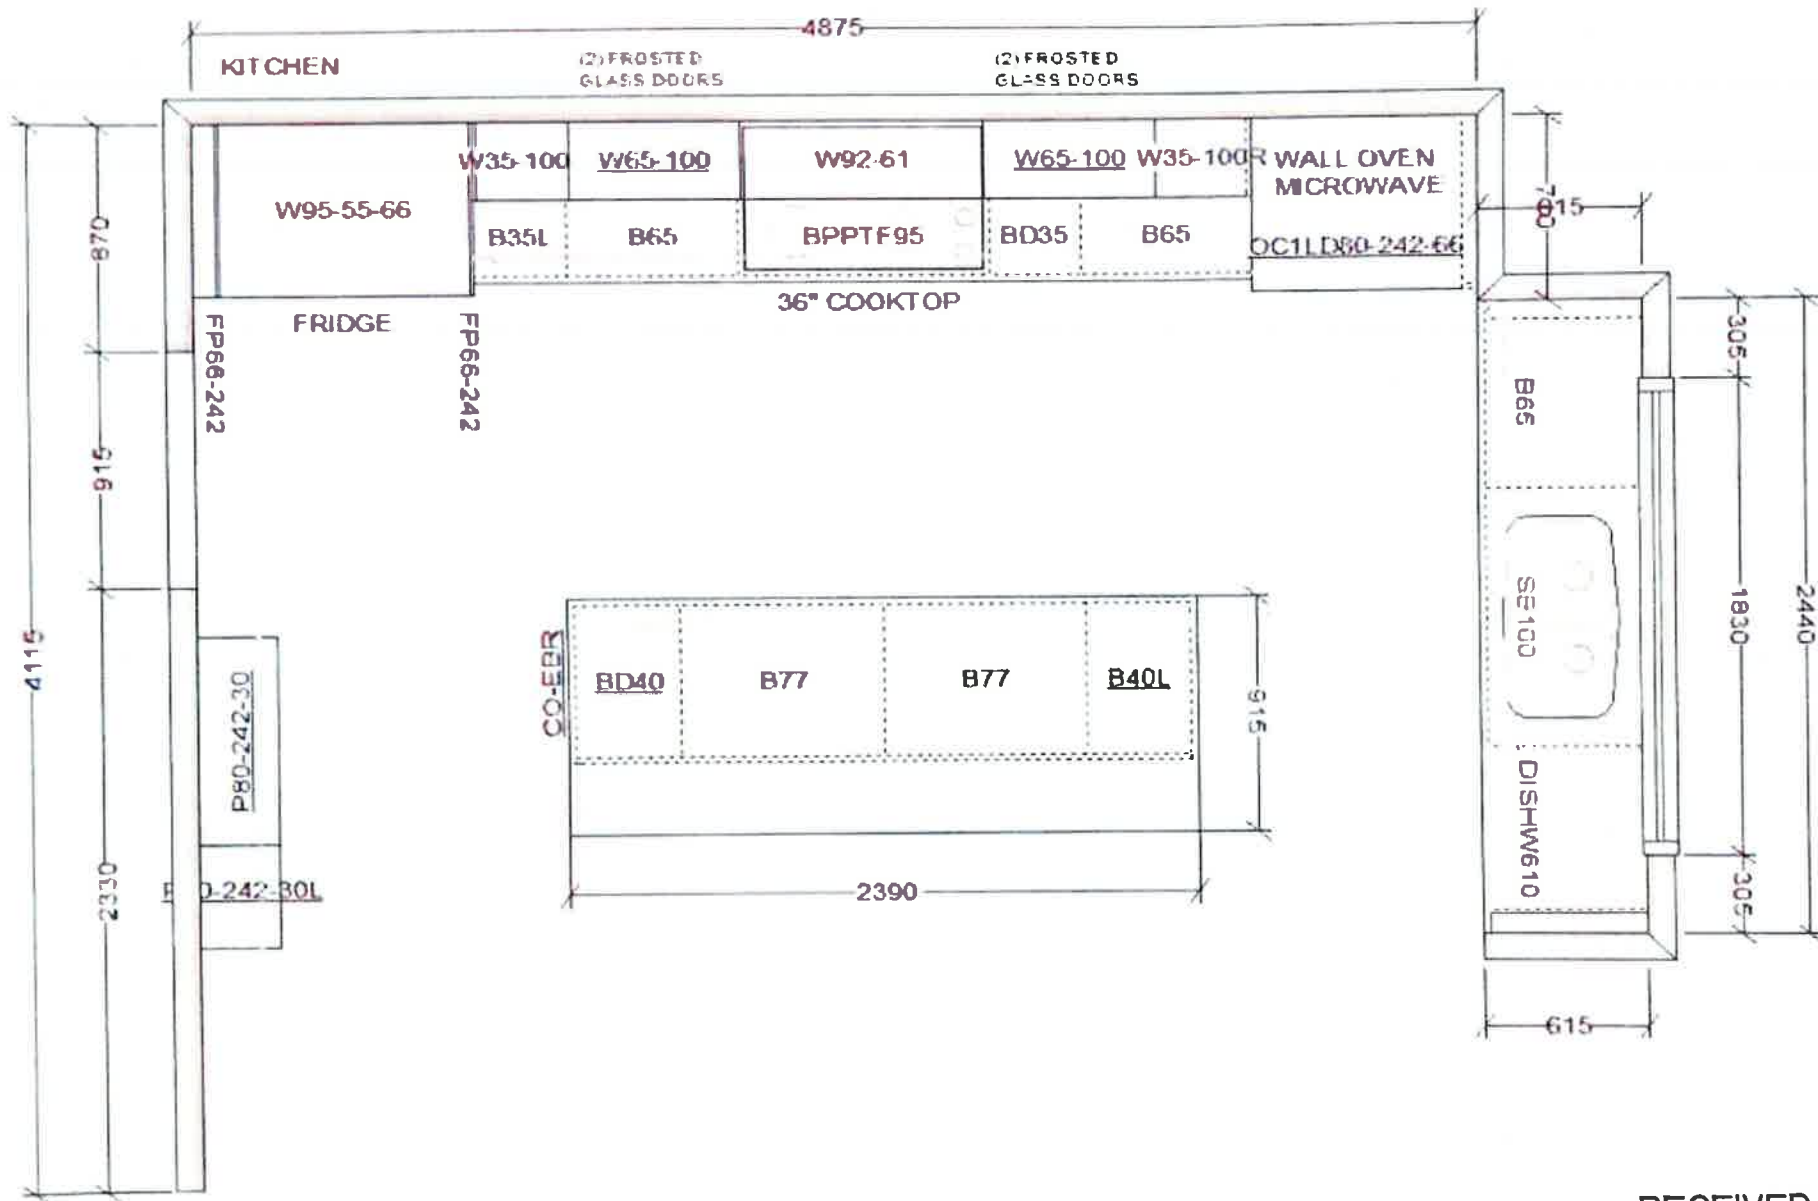

This sketch is for DESIGN PURPOSES ONLY – It is not meant to be an exact rendition.

RECEIVED
FEB 04 2021




VALERY HOMES
NORTH OAKVILLE
LOT 101



Drawn By:
Date: February 2, 2021
Scale: Not To Scale

Approved By Builder:

Date:

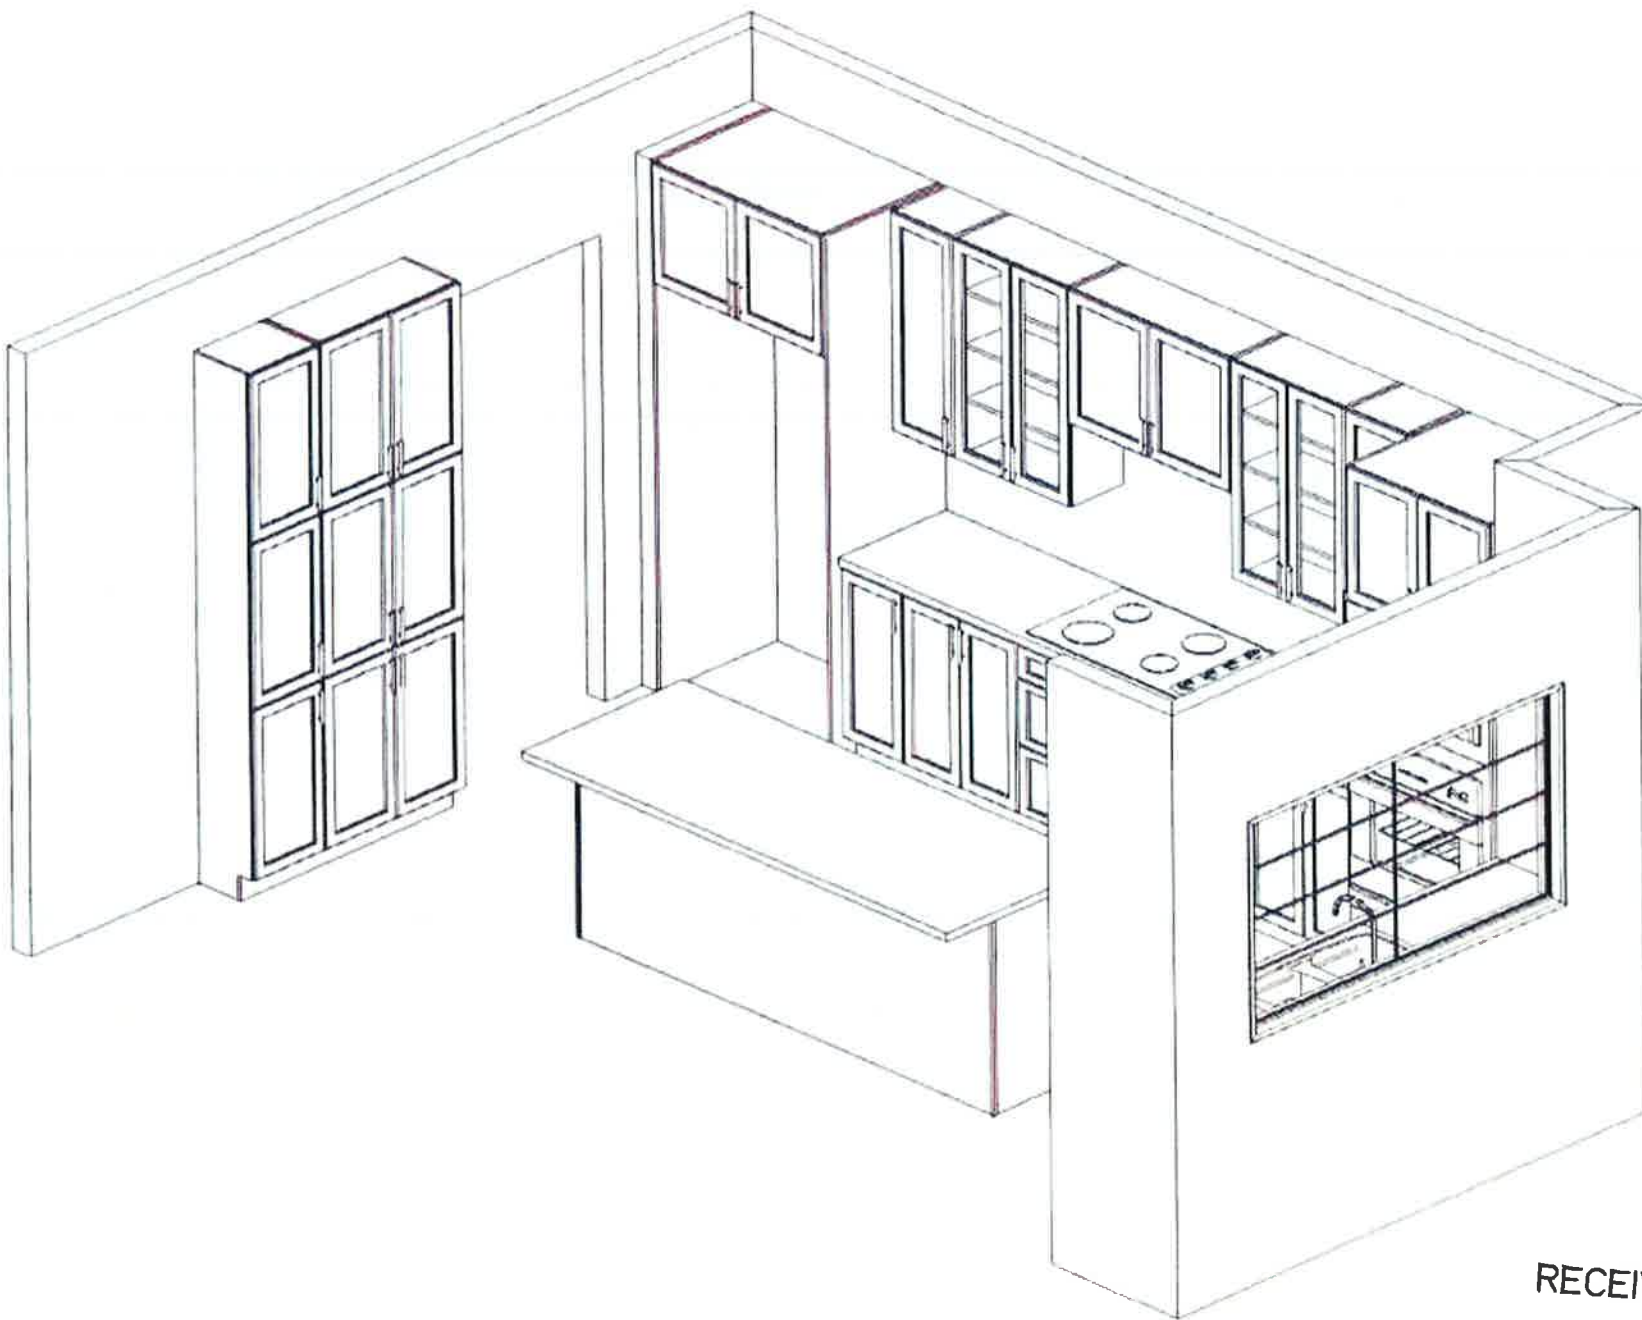

This sketch is for DESIGN PURPOSES ONLY – It is not meant to be an exact rendition.

RECEIVED
FEB 04 2021




VALERY HOMES
NORTH OAKVILLE
LOT 101



Drawn By:
Date: February 2, 2021
Scale: Not To Scale

Approved By Builder:

Date:

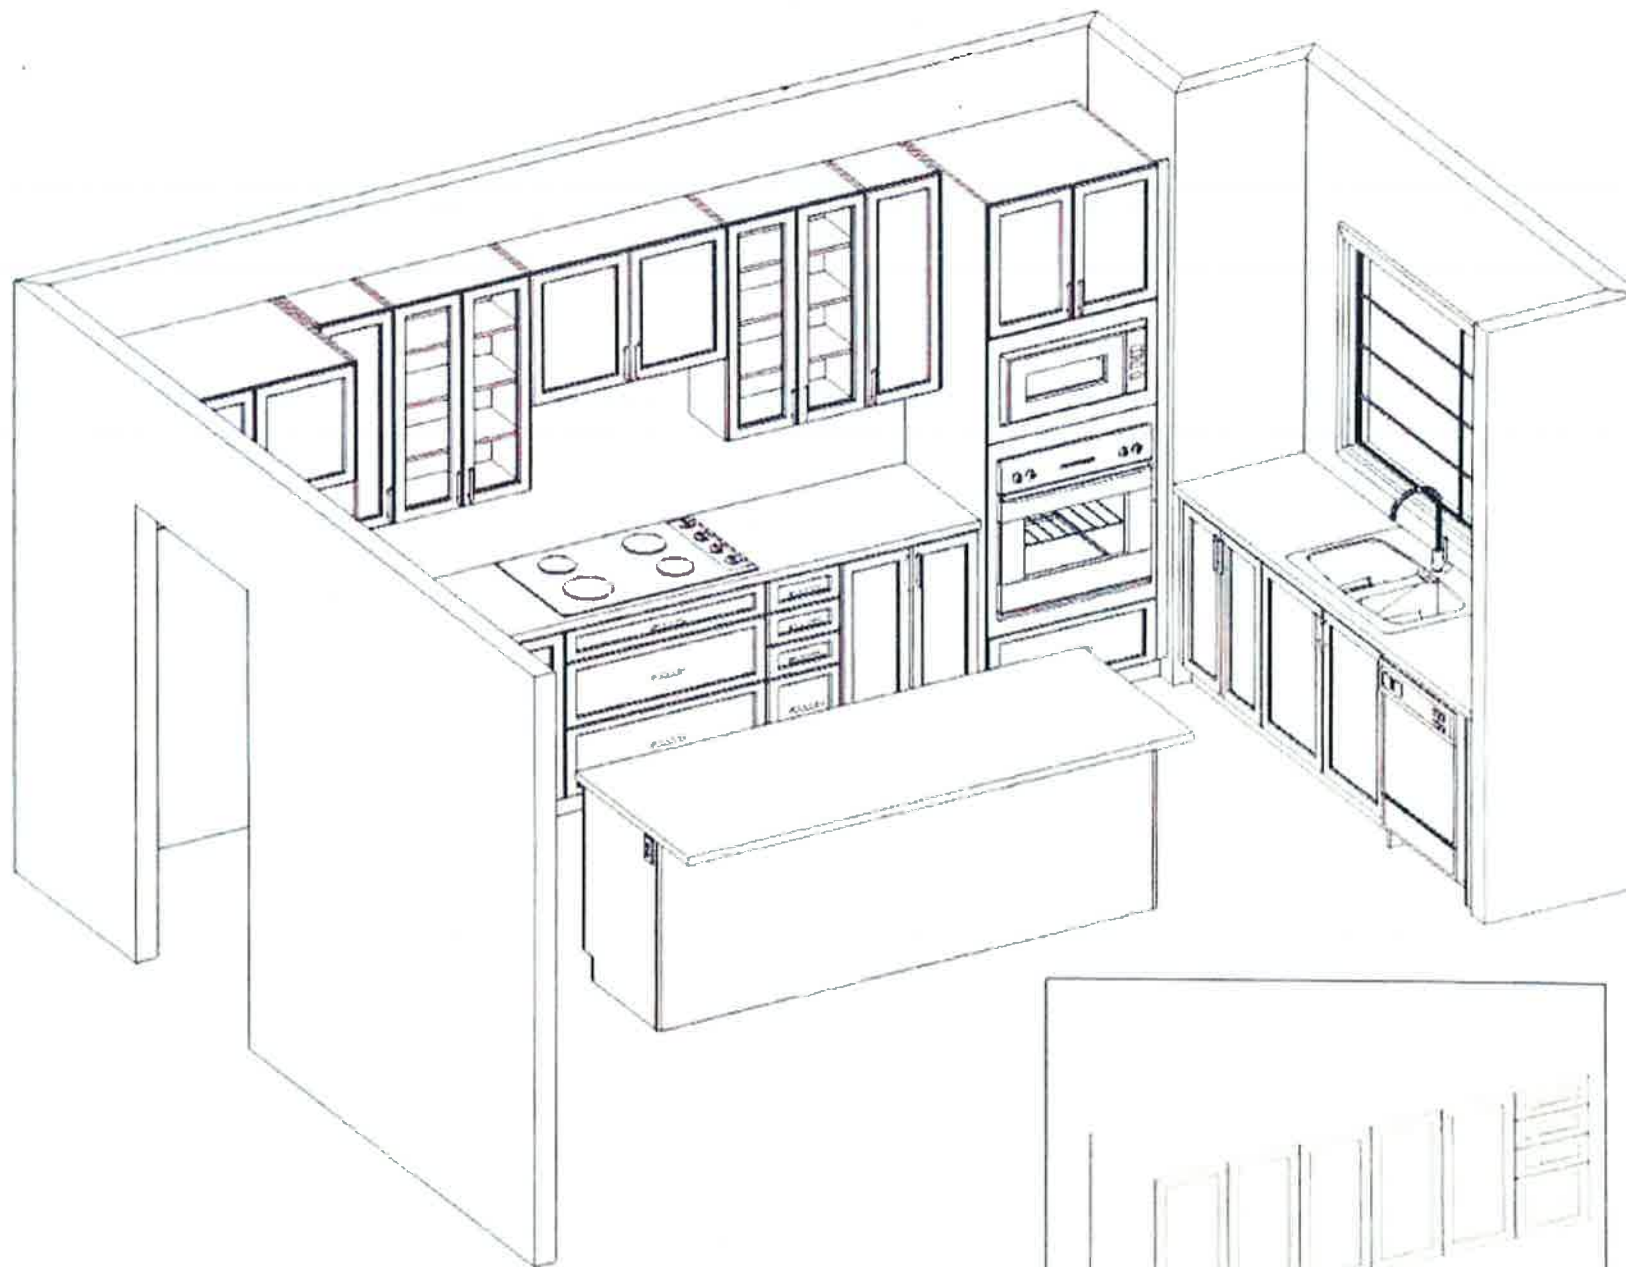

This sketch is for DESIGN PURPOSES ONLY – It is not meant to be an exact rendition.



FREIDEL
A TIME HONORED COMPANY
1840 Glenview Drive, Woodbridge, CT 06696-1010

**VALERY HOMES
NORTH OAKVILLE
LOT 101**





Drawn By:
Date: February 2, 2021
Scale: Not To Scale

Approved By Builder:

Date:

RECEIVED

FEB 04 2021

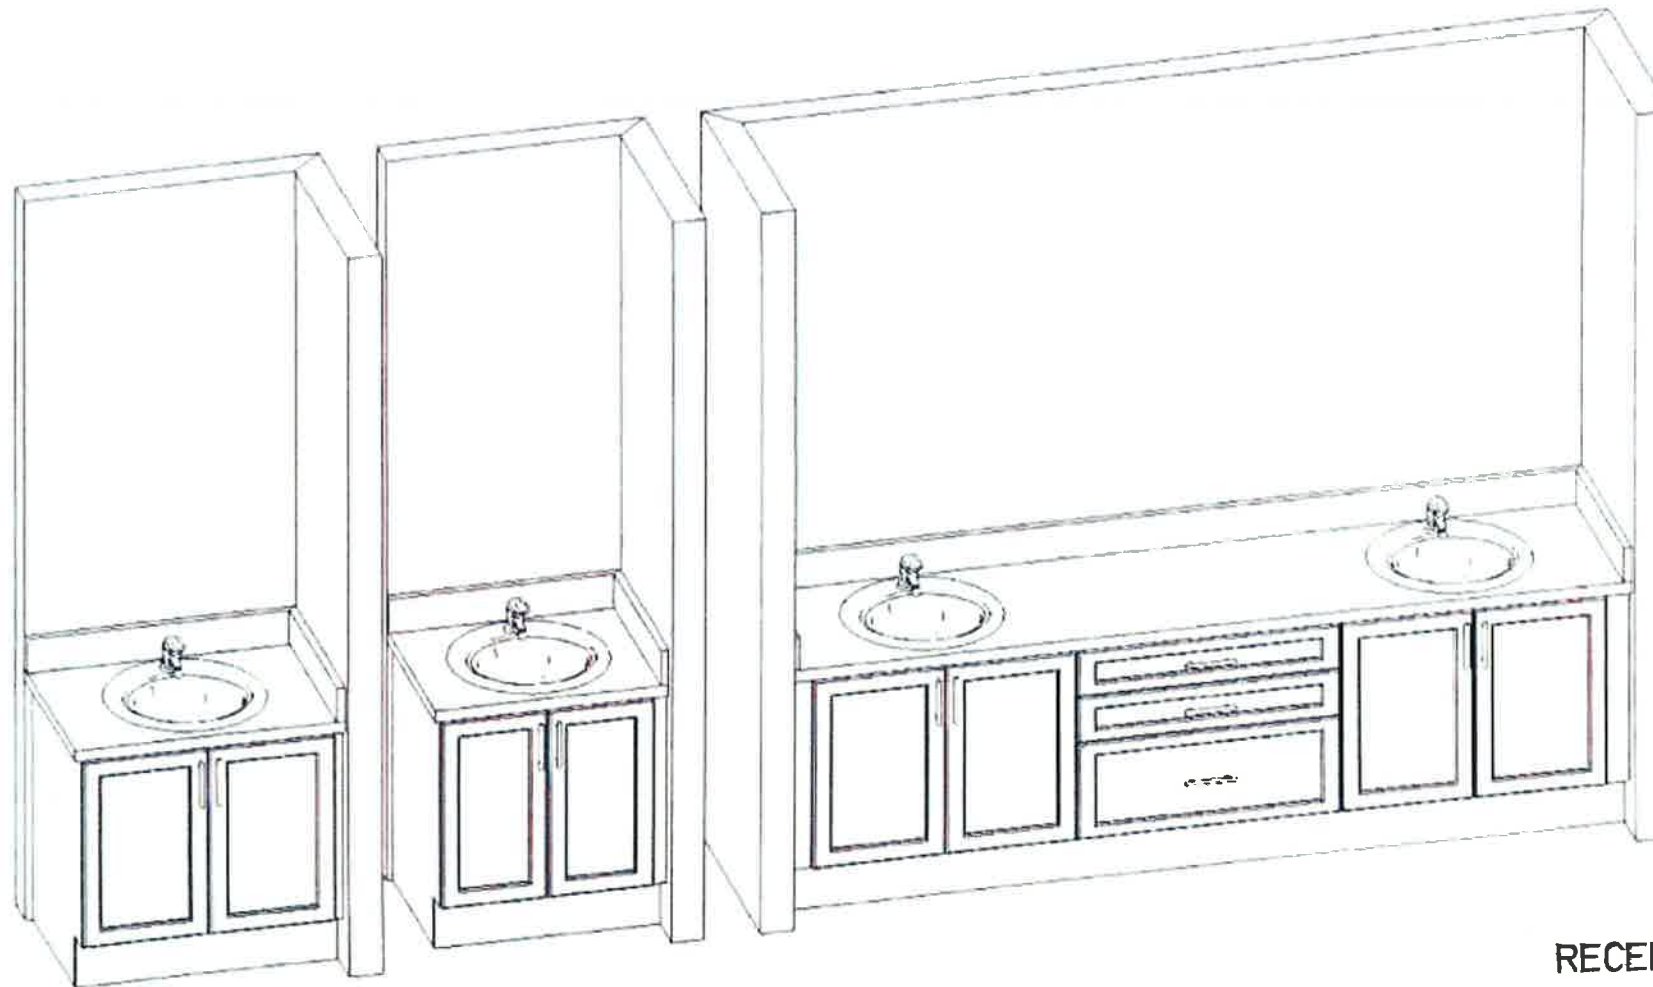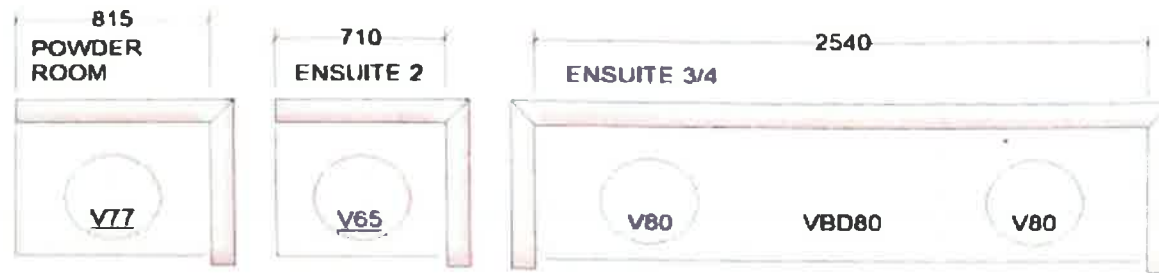


This sketch is for DESIGN PURPOSES ONLY – It is not meant to be an exact rendition.

RECEIVED
FEB 04 2021




VALERY HOMES
NORTH OAKVILLE
LOT 101

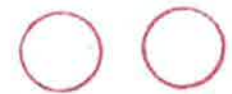

Drawn By:
Date: February 2, 2021
Scale: Not To Scale

Approved By Builder:

Date:

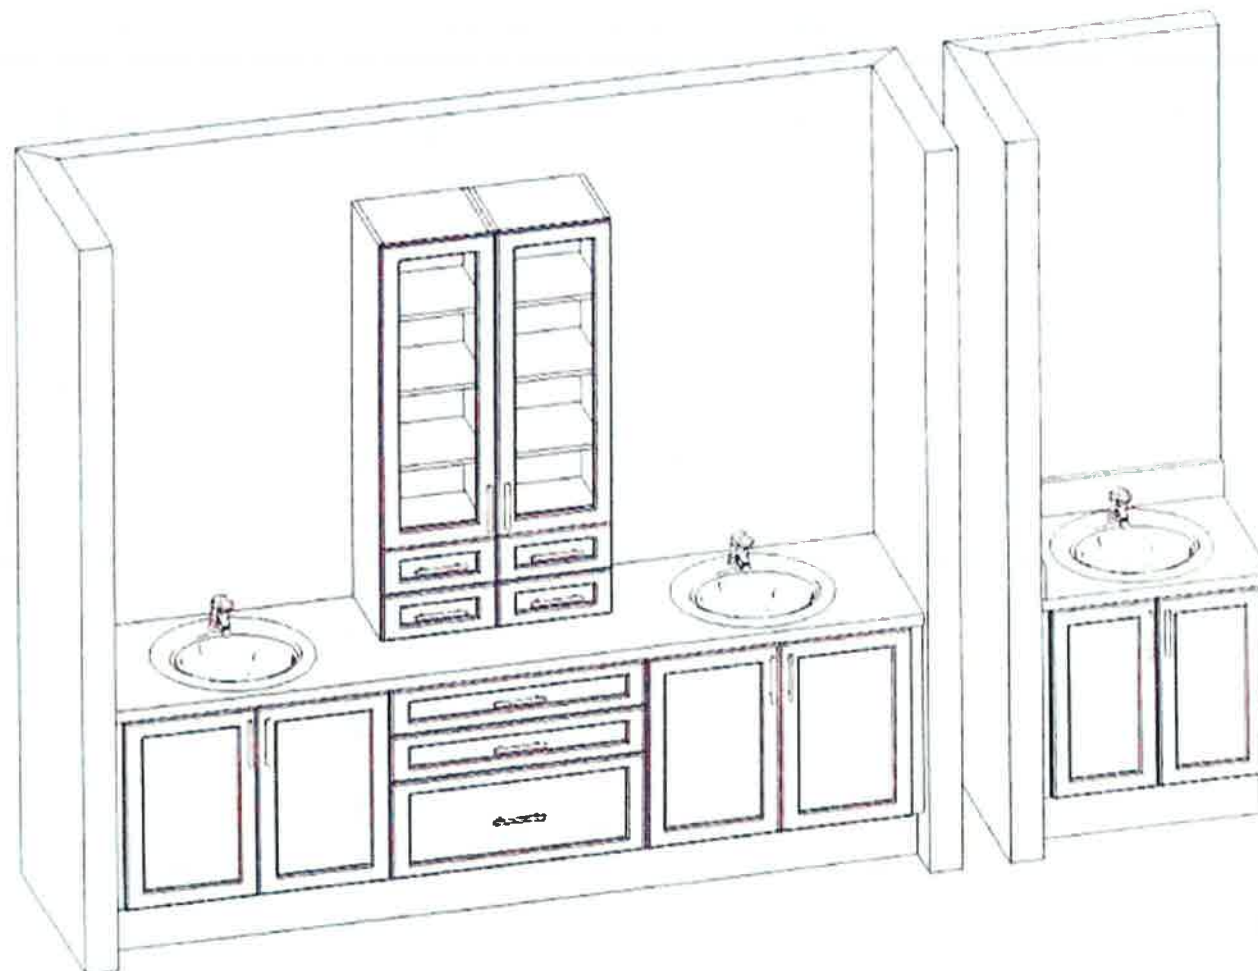

This sketch is for DESIGN PURPOSES ONLY – It is not meant to be an exact rendition.

RECEIVED
FEB 04 2021



VALERY HOMES
NORTH OAKVILLE
LOT 101



Drawn By:
Date: February 2, 2021
Scale: Not To Scale

Approved By Builder:

Date: