

## CONSTRUCTION SUMMARY

North Oakville - 27 - 1 - BLUE JAY. (36-09) Elev B

Register Plan Number: Municipal Address: Closing: 22-Mar-21  
CABINETRY

|                  |                                                                   |
|------------------|-------------------------------------------------------------------|
| Inv. 366         | 1 - KITCHEN: INSTALL BASE PIE-CUT CORNER CABINET WITH SHELF (26B) |
| 11               |                                                                   |
| Line 7795        | Note:                                                             |
| 7Jul21 / 14Jul21 |                                                                   |

## CONSTRUCTION

|                 |                                   |
|-----------------|-----------------------------------|
| Inv. 199        | 1 - CENTRAL AIR CONDITIONING UNIT |
| 1               |                                   |
| Line 2535       | Note:                             |
| 9Oct20 / 9Oct20 |                                   |

## ELECTRICAL

|                 |                                                                                        |
|-----------------|----------------------------------------------------------------------------------------|
| Inv. 251        | 1 - BELL AND CABLE LOCATION SKETCH. LOCATIONS MAY VARY SLIGHTLY DUE TO JOIST LOCATIONS |
| 2               |                                                                                        |
| Line 5099       | Note:                                                                                  |
| 2Dec20 / 4Dec20 |                                                                                        |
| Inv. 251        | 1 - KITCHEN: INSTALL RECEPTACLES - ADDITIONAL 15 AMP 120 VOLT RECEPTABLE FOR GAS STOVE |
| 6               |                                                                                        |
| Line 5121       | Note:                                                                                  |
| 2Dec20 / 4Dec20 |                                                                                        |

## HARDWOOD FLOORING

|                  |   |
|------------------|---|
| Inv. 366         | 1 - MAIN FLOOR / UPPER HALL: INSTALL LEVEL 1 HARDWOOD IN KITCHEN, GREAT ROOM, DINING ROOM, MAIN AND UPPER HALLS |
| 12               |   |
| Line 7796        | Note:   |
| 7Jul21 / 14Jul21 |   |
| Inv. 366         | 1 - STAIRCASE: INSTALL SANDED LANDINGS                                                                          |
| 13               |   |
| Line 7797        | Note:   |
| 7Jul21 / 14Jul21 |   |

## HVAC

|                 |                                                                                 |
|-----------------|---------------------------------------------------------------------------------|
| Inv. 251        | 1 - KITCHEN: INSTALL GAS PIPING AND OTHER - GAS LINE R/I FOR MAIN FLOOR - STOVE |
| 5               |                                                                                 |
| Line 5102       | Note:                                                                           |
| 2Dec20 / 4Dec20 |                                                                                 |

## MISCELLANEOUS

|                  |   |
|------------------|---|
| Inv. 251         | 1 - Purchaser has attended a Structural appointment at the Decor Centre & has DECLINED any additional upgrades and accepts and acknowledges that there will be no further structural changes/additions/deletions to be made upon signing |
| 9                |   |
| Line 5119        | Note:   |
| 2Dec20 / 4Dec20  |   |
| Inv. 251         | 1 - Purchasers are aware & accepts that ANY changes made to upgrades after signing this Purchasers Extra Form are subject to a minimum administration fee                                                                                |
| 10               |   |
| Line 5120        | Note:   |
| 2Dec20 / 4Dec20  |   |
| Inv. 366         | 1 - Purchaser has attended a Colour appointment at the Decor Centre & has DECLINED any additional upgrades and accepts and acknowledges that there will be no further structural changes/additions/deletions to be made                  |
| 15               |   |
| Line 7799        | Note:   |
| 7Jul21 / 14Jul21 |   |

## North Oakville - 27 - 1 - BLUE JAY. (36-09) Elev B

Registere Plan Number: Municipal Address: Closing: 22-Mar-21

|                  |   |
|------------------|---|
| Inv.366          | 1 - Purchasers are aware & accepts that ANY changes made to upgrades after signing this Purchasers |
| 16               | Extra Form are subject to a minimum administration fee                                             |
| Line 7800        | Note:                                                                                              |
| 7Jul21 / 14Jul21 |   |

## PAINT

|                  |                                       |
|------------------|---------------------------------------|
| Inv.366          | 1 - STAIRCASE: STAIN 2 SETS OF STAIRS |
| 14               |                                       |
| Line 7798        | Note:                                 |
| 7Jul21 / 14Jul21 |                                       |

## PLUMBING

|                 |                                                                             |
|-----------------|-----------------------------------------------------------------------------|
| Inv.251         | 1 - KITCHEN: INSTALL EXTRA ROUGH-IN LINE FOR FRIDGE ICE MAKER WITH SHUT-OFF |
| 8               |                                                                             |
| Line 5105       | Note:                                                                       |
| 2Dec20 / 4Dec20 |                                                                             |

## VACCUM/BELL

|                 |                                                                             |
|-----------------|-----------------------------------------------------------------------------|
| Inv.251         | 1 - WIRELESS ACCESS POINT PACKAGE - 2-CAT6 NETWORK CABLES AND 2-UBIQUITI AC |
| 3               | LITE ACCESS POINTS. NOTE, CAT-6                                             |
| Line 5100       | Note:                                                                       |
| 2Dec20 / 4Dec20 |                                                                             |
| Inv.251         | 1 - 4 CHANNEL CAMERA ROUGH-IN. SEE SKETCH                                   |
| 4               |                                                                             |
| Line 5101       | Note:                                                                       |
| 2Dec20 / 4Dec20 |                                                                             |

## WINDOWS

|                 |                                                                           |
|-----------------|---------------------------------------------------------------------------|
| Inv.251         | 2 - BASEMENT: ENLARGE TWO (2) BASEMENT WINDOW - ENLARGE STANDARD WINDOW - |
| 7               | 48 X 24                                                                   |
| Line 5104       | Note:                                                                     |
| 2Dec20 / 4Dec20 |                                                                           |


Telephone - (T)  
Cable - (C)  
Electrical - (E)

Lot 27 of 27

July 7, 21

BLUE JAY

2,953 SQ. FT.  
INCLUDES 653 SQ. FT. FINISHED BASEMENT

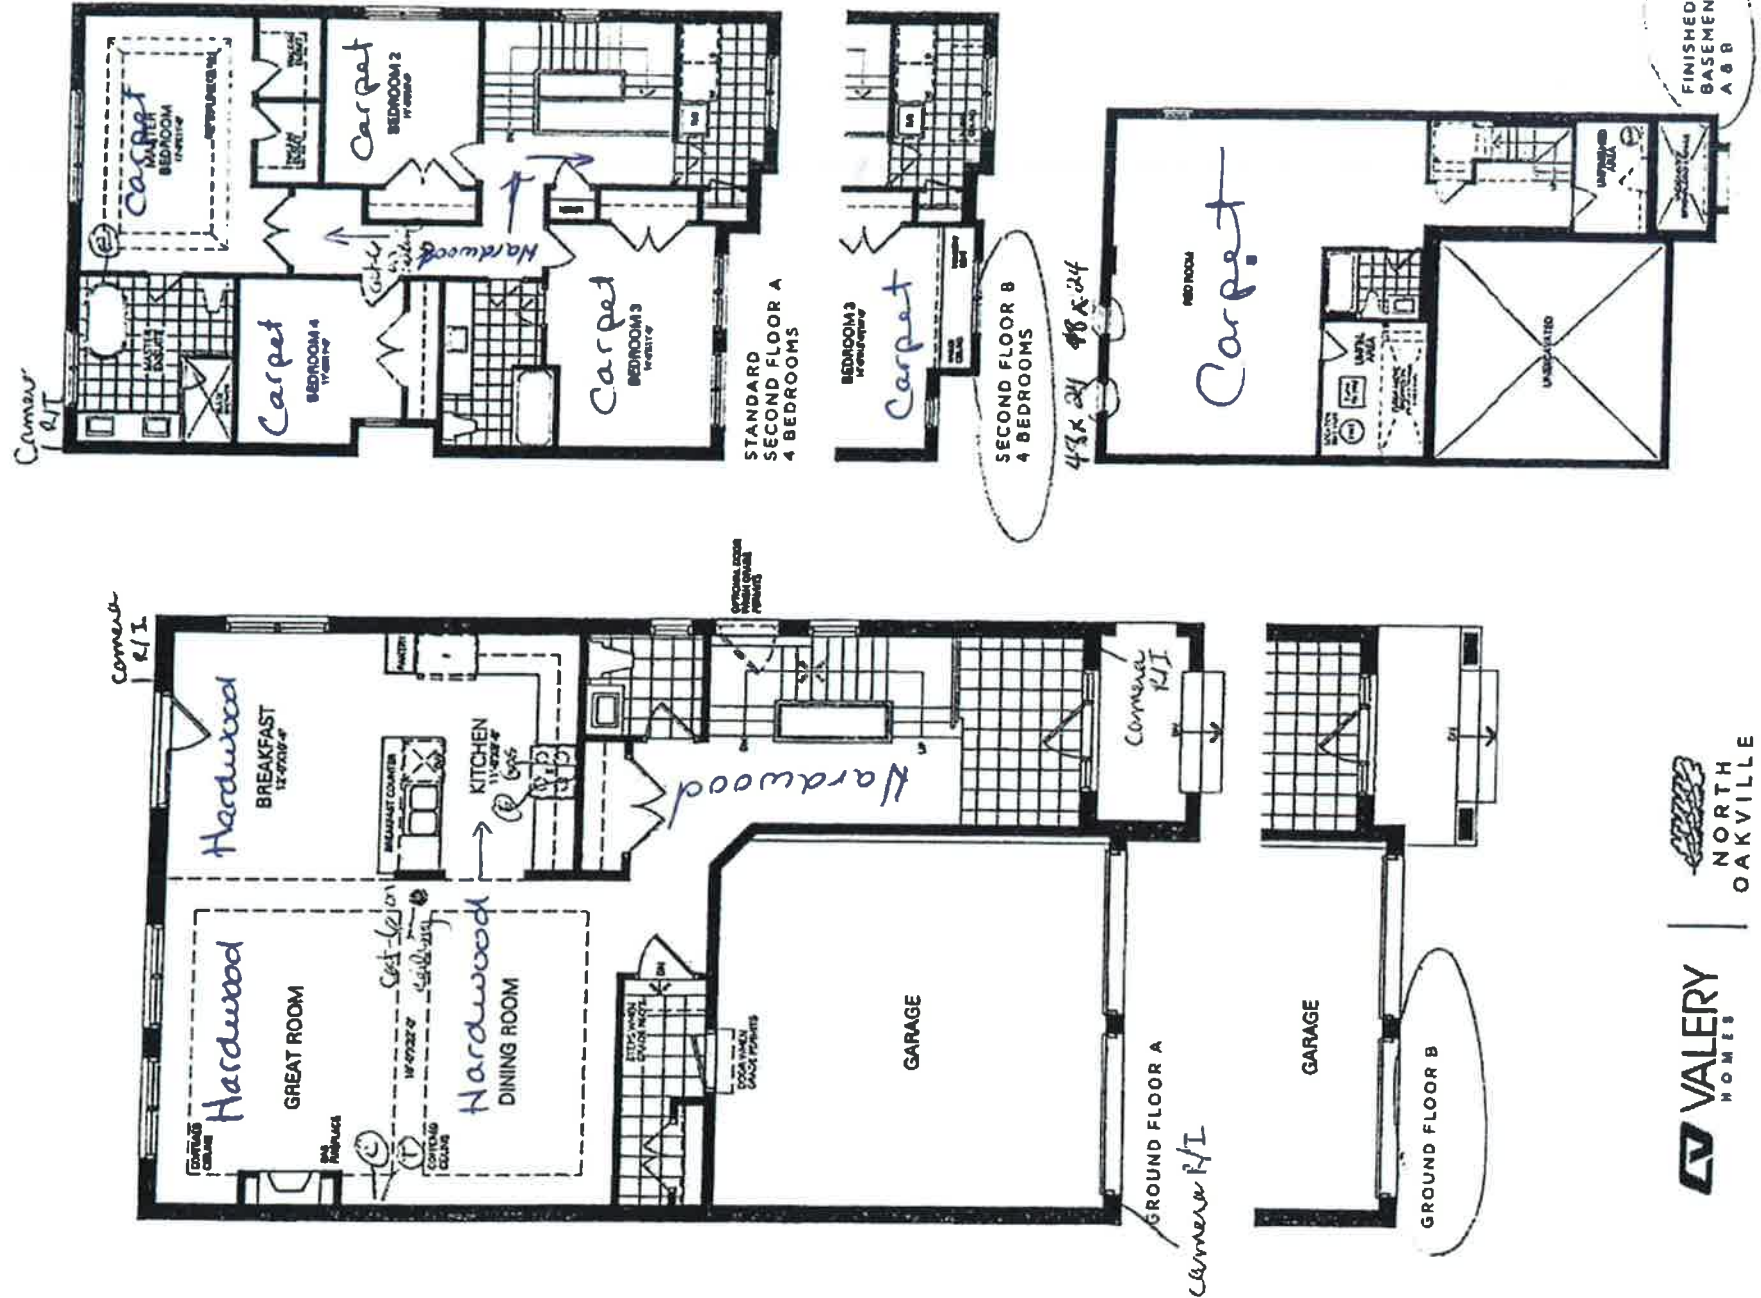


VALERY HOMES NORTH OAKVILLE

All measurements are approximate and subject to change without notice. Dimensions may vary slightly from those shown. Plans are for informational purposes only and do not constitute an offer. All rights reserved. ©2021 Valery Homes Inc. All rights reserved.

RECEIVED  
JUL 14 2021

Kitchen

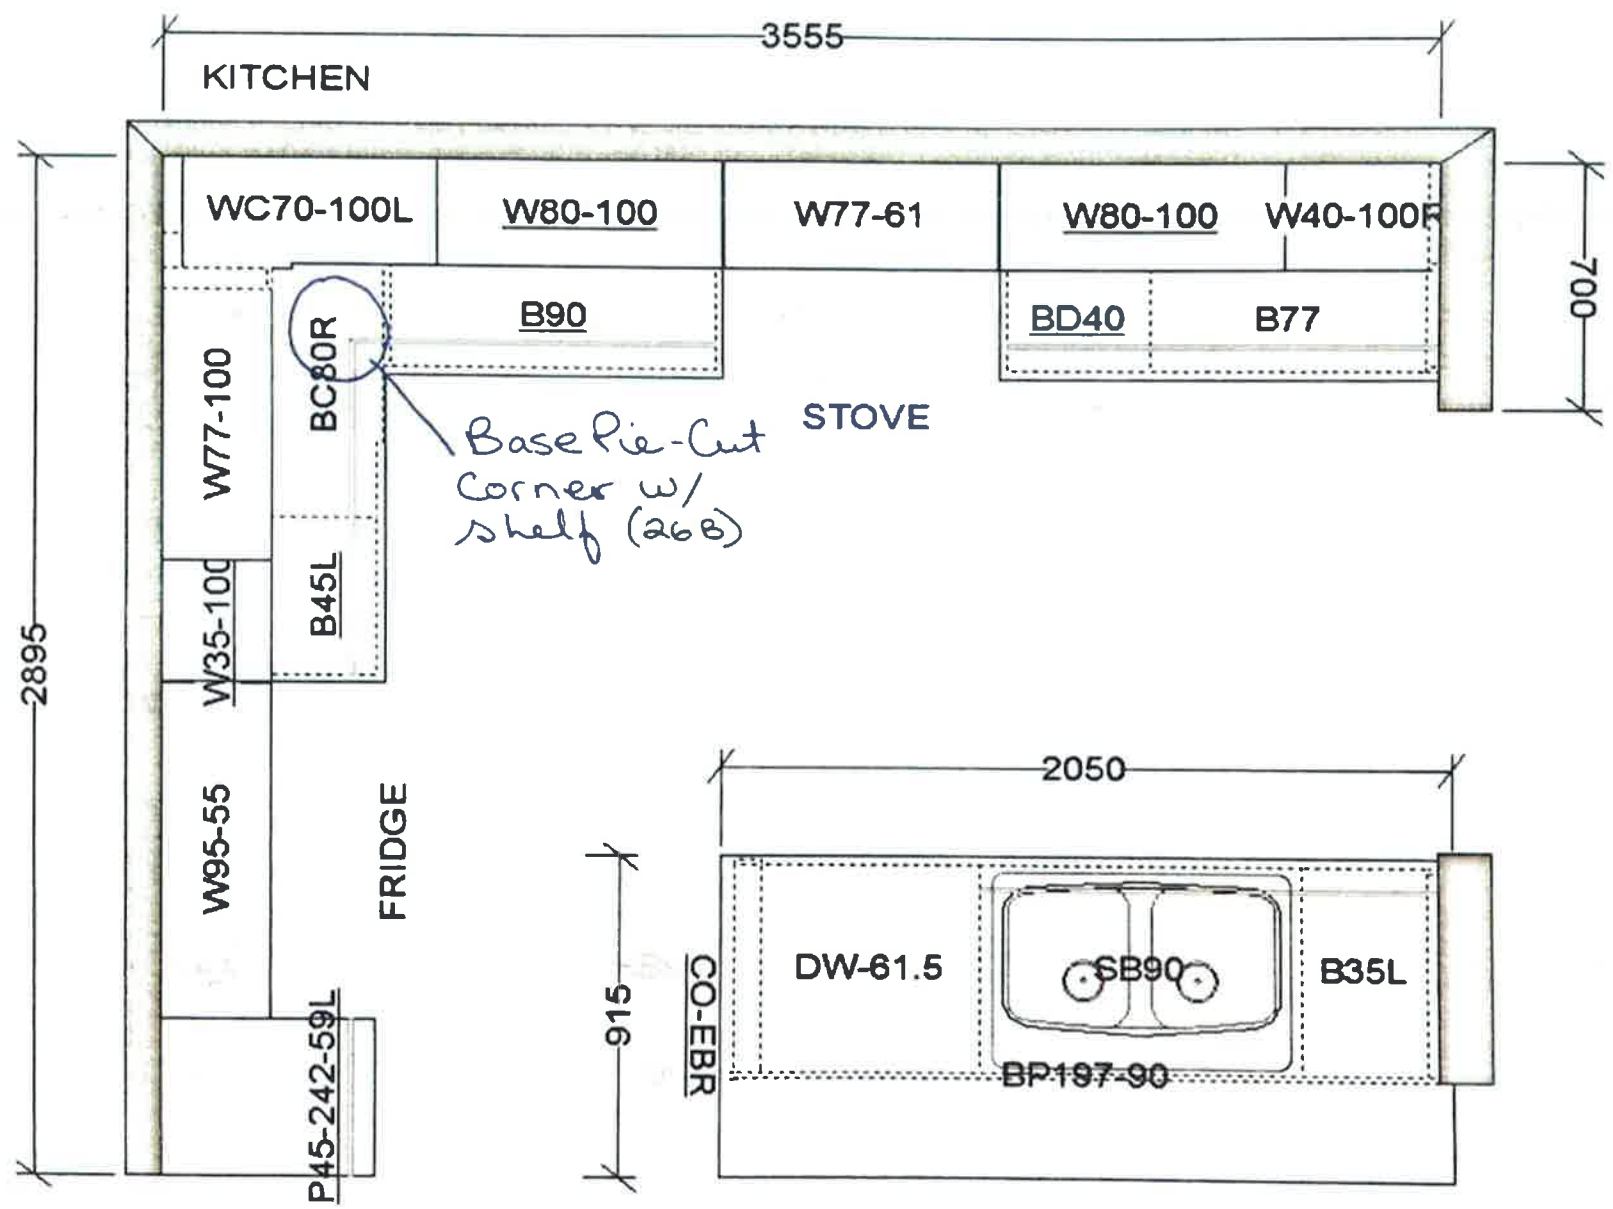

This sketch is for DESIGN PURPOSES ONLY – It is not meant to be an exact rendition.

RECEIVED  
JUL 14 2021



FRENDEL  
KITCHENS LIMITED  
1380 Sharnbrook Drive, Mississauga, ON L4W 1C5

VALERY HOMES  
NORTH OAKVILLE  
389 – BLUE JAY

STANDARD FEATURES:

- 100cm Upper cabinets
- Ceiling strip to underside of bulkhead in Kitchen
- Backing on Kitchen and Bath cabinets
- Kitchen countertops by others
- Post-form laminate countertops in baths and Laundry

Not 27

July 7, 21

Drawn By:  
Date: February 20, 2020  
Scale: Not To Scale

Approved By Builder:

Date: