

CONSTRUCTION SUMMARY

North Oakville - 68 - 1 - DOVE (38-03) Elev B

Register Plan Number: Municipal Address: Closing: 10-Mar-21

BONUS

Inv.359	1 - BONUS PACKAGE: \$7500.00 WORTH OF UPGRADES FROM VALERY HOMES DÉCOR CENTRE IS BEING APPLIED TOWARD THE COLOUR APPOINTMENT.
67	
Line 7625	Note:
30Jun21 / 4Aug21	

CABINETRY

Inv.359	1 - KITCHEN: INSTALL FRIDGE ENCLOSURE (04H)
33	
Line 7818	Note:
30Jun21 / 4Aug21	
Inv.359	1 - KITCHEN: INSTALL 4" PANEL AT FRONT OF ISLAND FOR ELECTRICAL TO BE INSTALLED IN, FOR WATERFALL COUNTER
45	
Line 7601	Note:
30Jun21 / 4Aug21	
Inv.359	1 - KITCHEN: INSTALL LEVEL 6 CABINETRY IN KITCHEN
18	
Line 7574	Note:
30Jun21 / 4Aug21	
Inv.359	1 - MASTER ENSUITE: INSTALL LEVEL 8 CABINETRY
19	
Line 7575	Note:
30Jun21 / 4Aug21	
Inv.359	1 - KITCHEN: INSTALL 2-TONE KITCHEN ISLAND (40J)
20	
Line 7576	Note:
30Jun21 / 4Aug21	
Inv.359	1 - KITCHEN: INSTALL LARGE RECYCLE BIN (20B)
21	
Line 7578	COMES STANDARD WITH SOFT-CLOSE Note:
30Jun21 / 4Aug21	
Inv.359	1 - KITCHEN: INSTALL SPICE RACK (21B)
22	
Line 7579	Note:
30Jun21 / 4Aug21	
Inv.359	6 - KITCHEN: INSTALL SIX (6) TOP DRAWERS, INCLUDING 2 AT DESK (09B)
23	
Line 7580	NUMBER MAY CHANGED AND IS BASED ON FINAL DRAWING Note:
30Jun21 / 4Aug21	
Inv.359	23 - KITCHEN: INSTALL STACKED CABINETS (0A3)
24	
Line 7581	Note:
30Jun21 / 4Aug21	
Inv.359	15 - KITCHEN: INSTALL FROSTED GLASS IN STACKED CABINETS (22A)
25	
Line 7582	Note:
30Jun21 / 4Aug21	
Inv.359	1 - KITCHEN: INSTALL CROWN ON KITCHEN CABINETS
26	
Line 7583	Note:
30Jun21 / 4Aug21	



CONSTRUCTION SUMMARY

North Oakville - 68 - 1 - DOVE (38-03) Elev B

Registere Plan Number: Municipal Address: Closing: 10-Mar-21

Inv.359 27 Line 7584 30Jun21 / 4Aug21	1 - KITCHEN: INSTALL 36" RANGE TOP CABINET (25H) Note:
Inv.359 28 Line 7585 30Jun21 / 4Aug21	1 - KITCHEN: INSTALL FLUSH WALL OVEN (19H) Note:
Inv.359 29 Line 7586 30Jun21 / 4Aug21	1 - KITCHEN: INSTALL SOFT CLOSE CABINETS THROUGHOUT HOUSE. *DOES NOT INCLUDE DRAWERS* Note:
Inv.359 30 Line 7587 30Jun21 / 4Aug21	1 - KITCHEN: INSTALL PREMIER HOOD FAN CABINET, 36" WITH FAN (10H) Note:
Inv.359 31 Line 7588 30Jun21 / 4Aug21	1 - KITCHEN: INSTALL OPTIONAL PANTRY Note:
Inv.359 32 Line 7589 30Jun21 / 4Aug21	1 - KITCHEN: INSTALL OPTIONAL DESK Note:
Inv.359 34 Line 7590 30Jun21 / 4Aug21	1 - MASTER ENSUITE: INSTALL ONE BANK OF DRAWERS (12D) Note:
Inv.359 35 Line 7591 30Jun21 / 4Aug21	1 - ENSUITE 4: INSTALL VANITY TOWEL DRAWERS (2 DRAWERS) (13D) Note:
Inv.359 36 Line 7592 30Jun21 / 4Aug21	2 - MASTER ENSUITE: INSTALL TWO DUMMY DRAWERS (05B) Note:
Inv.359 37 Line 7593 30Jun21 / 4Aug21	1 - ENSUITE 2: INSTALL ONE BANK OF DRAWERS (11D) Note:
Inv.359 38 Line 7594 30Jun21 / 4Aug21	1 - KITCHEN: INSTALL 2ND UPGRADE HARDWARE Note:
Inv.359 39 Line 7595 30Jun21 / 4Aug21	2 - ENSUITE 2 AND ENSUITE 4: INSTALL 2ND UPGRADE HARDWARE Note:
Inv.359 40 Line 7596 30Jun21 / 4Aug21	1 - POWDER ROOM: INSTALL 1ST UPGRADE HARDWARE Note:

CONSTRUCTION SUMMARY

North Oakville - 68 - 1 - DOVE (38-03) Elev B

Registere Plan Number: Municipal Address: Closing: 10-Mar-21

CERAMIC TILE

Inv.359	1 - FOYER/ POWDER ROOM: INSTALL UPGRADE 6 FLOOR TILE
52	Note:
Line 7608	
30Jun21 / 4Aug21	
Inv.359	1 - ENSUITE 2: INSTALL UPGRADE 4 TILE ON FLOOR AND SHOWER WALL
53	Note:
Line 7609	
30Jun21 / 4Aug21	
Inv.359	1 - ENSUITE 4: INSTALL UPGRADE 4 TILE ON FLOOR AND SHOWER WALL
54	Note:
Line 7610	
30Jun21 / 4Aug21	
Inv.359	1 - MASTER ENSUITE: INSTALL UPGRADE 4 TILE ON FLOOR AND SHOWER WALL
55	Note: 24 X 24 TILE CANNOT GO ON SHOWER CEILING
Line 7611	
30Jun21 / 4Aug21	

COUNTERTOP

Inv.359	1 - POWDER ROOM: INSTALL STANDARD LEVEL CAESARSTONE ON VANITY
47	Note:
Line 7603	
30Jun21 / 4Aug21	
Inv.359	1 - ENSUITE 2: INSTALL STANDARD LEVEL CAESARSTONE ON VANITY
48	Note:
Line 7604	
30Jun21 / 4Aug21	
Inv.359	1 - ENSUITE 4: INSTALL STANDARD LEVEL CAESARSTONE ON VANITY
49	Note:
Line 7605	
30Jun21 / 4Aug21	
Inv.359	1 - MASTER ENSUITE: INSTALL STANDARD LEVEL CAESARSTONE ON VANITY
50	Note:
Line 7606	
30Jun21 / 4Aug21	
Inv.359	1 - KITCHEN: INSTALL MSI 3 QUARTZ COUNTERTOP ON STANDARD COUNTER AREA
41	Note:
Line 7597	
30Jun21 / 4Aug21	
Inv.359	1 - KITCHEN: INSTALL MSI 3 QUARTZ COUNTERTOP ON DESK
42	Note:
Line 7598	
30Jun21 / 4Aug21	
Inv.359	1 - KITCHEN: INSTALL MSI 3 QUARTZ ON FULL BACKSPLASH
43	Note:
Line 7599	
30Jun21 / 4Aug21	
Inv.359	1 - KITCHEN: INSTALL MSI 3 QUARTZ COUNTERTOP AS A WATERFALL ON ISLAND
44	Note:
Line 7600	
30Jun21 / 4Aug21	

CONSTRUCTION SUMMARY

North Oakville - 68 - 1 - DOVE (38-03) Elev B

Registere Plan Number: Municipal Address: Closing: 10-Mar-21

ELECTRICAL

Inv.260	1 - BELL AND CABLE ROUGH-IN LOCATIONS. LOCATIONS MAY VARY SLIGHTLY DUE TO JOIST LOCATIONS	Note:
Line 5277		
9Dec20 / 10Dec20		
Inv.260	1 - GREAT ROOM: INSTALL RECEPTACLES - DEDICATED 15 AMP 120 VOLT RECEPTABLE FOR TV ABOVE FIREPLACE	Note:
Line 5279		
9Dec20 / 10Dec20		
Inv.260	1 - KITCHEN: INSTALL RECEPTACLES - ADDITIONAL 15 AMP 120 VOLT RECEPTABLE FOR STOVE	Note:
Line 5284		
9Dec20 / 10Dec20		
Inv.280	1 - KITCHEN: INSTALL ELECTRICAL - ROUGH-IN FOR 30 - 40 AMP BUILT-IN WALL OVEN	Note:
Line 5673		
6Jan21 / 8Jan21		
Inv.280	1 - KITCHEN: INSTALL RECEPTACLES - ADDITIONAL 15 AMP 120 VOLT RECEPTABLE FOR MICROWAVE IN WALL OVEN	Note:
Line 5675		
6Jan21 / 8Jan21		
Inv.359	1 - KITCHEN: ELECTRICAL TO BE INSTALLED IN 4" PANEL AT FRONT OF ISLAND WITH WATERFALL COUNTER	Note:
Line 7602		
30Jun21 / 4Aug21		

FIREPLACE

Inv.359	1 - GREAT ROOM: INSTALL UPGRADED FIREPLACE MANTLE P-51	
Line 7615		Note:
30Jun21 / 4Aug21		

HARDWOOD FLOORING

Inv.359	1 - MAIN FLOOR AND UPPER HALL: INSTALL LEVEL 3 HARDWOOD THROUGHOUT. IN GREAT ROOM, KITCHEN, DINING ROOM, LIBRARY, MAIN HALL AND UPPER HALL/LOFT	Note:
Line 7612		
30Jun21 / 4Aug21		
Inv.359	1 - STAIRCASE: INSTALL SANDED LANDINGS	
Line 7613		Note:
30Jun21 / 4Aug21		

HVAC

Inv.280	1 - KITCHEN: INSTALL GAS PIPING AND OTHER - UPGRADE STOVE VENT FROM 6 INCH TO 10 INCH	Note:
Line 5676		
6Jan21 / 8Jan21		
Inv.260	1 - AIR CONDITIONER AND FLOW - THROUGH HUMIDIFIER AND MEDIA FILTER - ANX13 - 13 SEER - R - 410A - 3.0 TON - WITH FLOW THRU HUMIDIFIER AND 5 INCH MEDIA FILTER	Note:
Line 5288		
9Dec20 / 10Dec20		

CONSTRUCTION SUMMARY

North Oakville - 68 - 1 - DOVE (38-03) Elev B

Registree Plan Number: Municipal Address: Closing: 10-Mar-21

Inv.260	1 - KITCHEN: INSTALL GAS PIPING AND OTHER - GAS LINE R/I FOR MAIN FLOOR - STOVE
6	
Line 5283	Note:
9Dec20 / 10Dec20	

INTERIOR DOORS & TRIM

Inv.359	26 - INSTALL SHAKER STYLE MADISON DOORS THROUGHOUT
60	
Line 7616	Note:
30Jun21 / 4Aug21	
Inv.359	2 - LIBRARY: INSTALL TWO (2) 1-PANEL SHAKER FRENCH DOORS, FROSTED GLASS
61	
Line 7617	Note:
30Jun21 / 4Aug21	
Inv.359	1 - UPGRADE HANDLES TO VEGA, BLACK WITH SQUARE ROSETTES
62	
Line 7618	Note:
30Jun21 / 4Aug21	
Inv.359	2 - FRONT DOOR: INSTALL TWO (2) LONDON GRIP SETS, BLACK
63	
Line 7619	Note:
30Jun21 / 4Aug21	

MISCELLANEOUS

Inv.359	2 - MASTER ENSUITE - ENSUITE 4: INSTALL TWO (2) FRAMELESS GLASS SHOWER ENCLOSURES
66	
Line 7624	Note:
30Jun21 / 4Aug21	
Inv.359	1 - Purchaser has attended a Colour appointment at the Decor Centre & has DECLINED any additional upgrades and accepts and acknowledges that there will be no further structural changes/additions/deletions to be made
68	
Line 7801	Note:
30Jun21 / 4Aug21	
Inv.359	1 - Purchasers are aware & accepts that ANY changes made to upgrades after signing this Purchasers Extra Form are subject to a minimum administration fee
69	
Line 7802	Note:
30Jun21 / 4Aug21	
Inv.260	1 - Purchaser has attended a Structural appointment at the Decor Centre & has DECLINED any additional upgrades and accepts and acknowledges that there will be no further structural changes/additions/deletions to be made upon signing
11	
Line 5289	Note:
9Dec20 / 10Dec20	
Inv.260	1 - Purchasers are aware & accepts that ANY changes made to upgrades after signing this Purchasers Extra Form are subject to a minimum administration fee
12	
Line 5290	Note:
9Dec20 / 10Dec20	
Inv.280	1 - REOPENING FEE
13	
Line 5672	Note:
6Jan21 / 8Jan21	



CONSTRUCTION SUMMARY

North Oakville - 68 - 1 - DOVE (38-03) Elev B

Registere Plan Number: Municipal Address: Closing: 10-Mar-21

Inv.280	1 - Purchasers are aware & accepts that ANY changes made to upgrades after signing this Purchasers
17	Extra Form are subject to a minimum administration fee
Line 5677	Note:
6Jan21 / 8Jan21	

PAINT

Inv.359	1 - STAIRCASE: STAIN 2 SETS OF STAIRS
58	
Line 7614	Note:
30Jun21 / 4Aug21	

PLUMBING

Inv.359	5 - MASTER ENSUITE - POWDER ROOM - ENSUITE 2 - ENSUITE 4
51	INSTALL FIVE (5) UNDERMOUNT SINKS
	KOHLER CAXTON RECTANGLE K-20000
Line 7607	Note:
30Jun21 / 4Aug21	
Inv.260	1 - BACKFLOW PREVENTER VALVE
9	
Line 5287	Note:
9Dec20 / 10Dec20	
Inv.260	1 - KITCHEN: INSTALL EXTRA ROUGH-IN 1/4" COLD WATER LINE FOR FRIDGE ICE MAKER
5	
Line 5282	Note:
9Dec20 / 10Dec20	

RAILING

Inv.359	1 - STAIRCASE: INSTALL DISPLAY 2A- RAIL R2M SPOON SERIES, 1/2" METAL SINGLE
64	SPOON/DBL SPOON, TEXTURED BLACK
Line 7620	Note:
30Jun21 / 4Aug21	
Inv.359	1 - STAIRCASE: INSTALL VICTORIAN POSTS IN LIEU OF STANDARD RAILINGS (14 TOTAL)
65	
Line 7622	Note:
30Jun21 / 4Aug21	

VACCUM/BELL

Inv.260	1 - IPTV NETWORK CABLE PACKAGE - 4-CAT6 NETWORK CABLES AND TERMINATION
4	
Line 5280	Note:
9Dec20 / 10Dec20	
Inv.260	1 - GREAT ROOM: INSTALL CONDUIT - 1 1/4" ORANGE FLEX CONDUIT APPROX. 35FT FOR
2	FIREPLACE
Line 5278	Note:
9Dec20 / 10Dec20	

WINDOWS

Inv.260	3 - BASEMENT: ENLARGE THREE (3) BASEMENT WINDOW - EXTRA STANDARD WINDOW -
8	36 X 24
Line 5286	Note:
9Dec20 / 10Dec20	

North Oakville - 68 - 1 - DOVE (38-03) Elev B

Register Plan Number: Municipal Address: Closing: **10-Mar-21**

Telephone — (T)
Cable — (C)
Electrical — (E)

Lot 68


Lot 68

July 8, 2021

DOVE

3,658 SQ. FT.

INCLUDES 842 SQ. FT. FINISHED BASEMENT

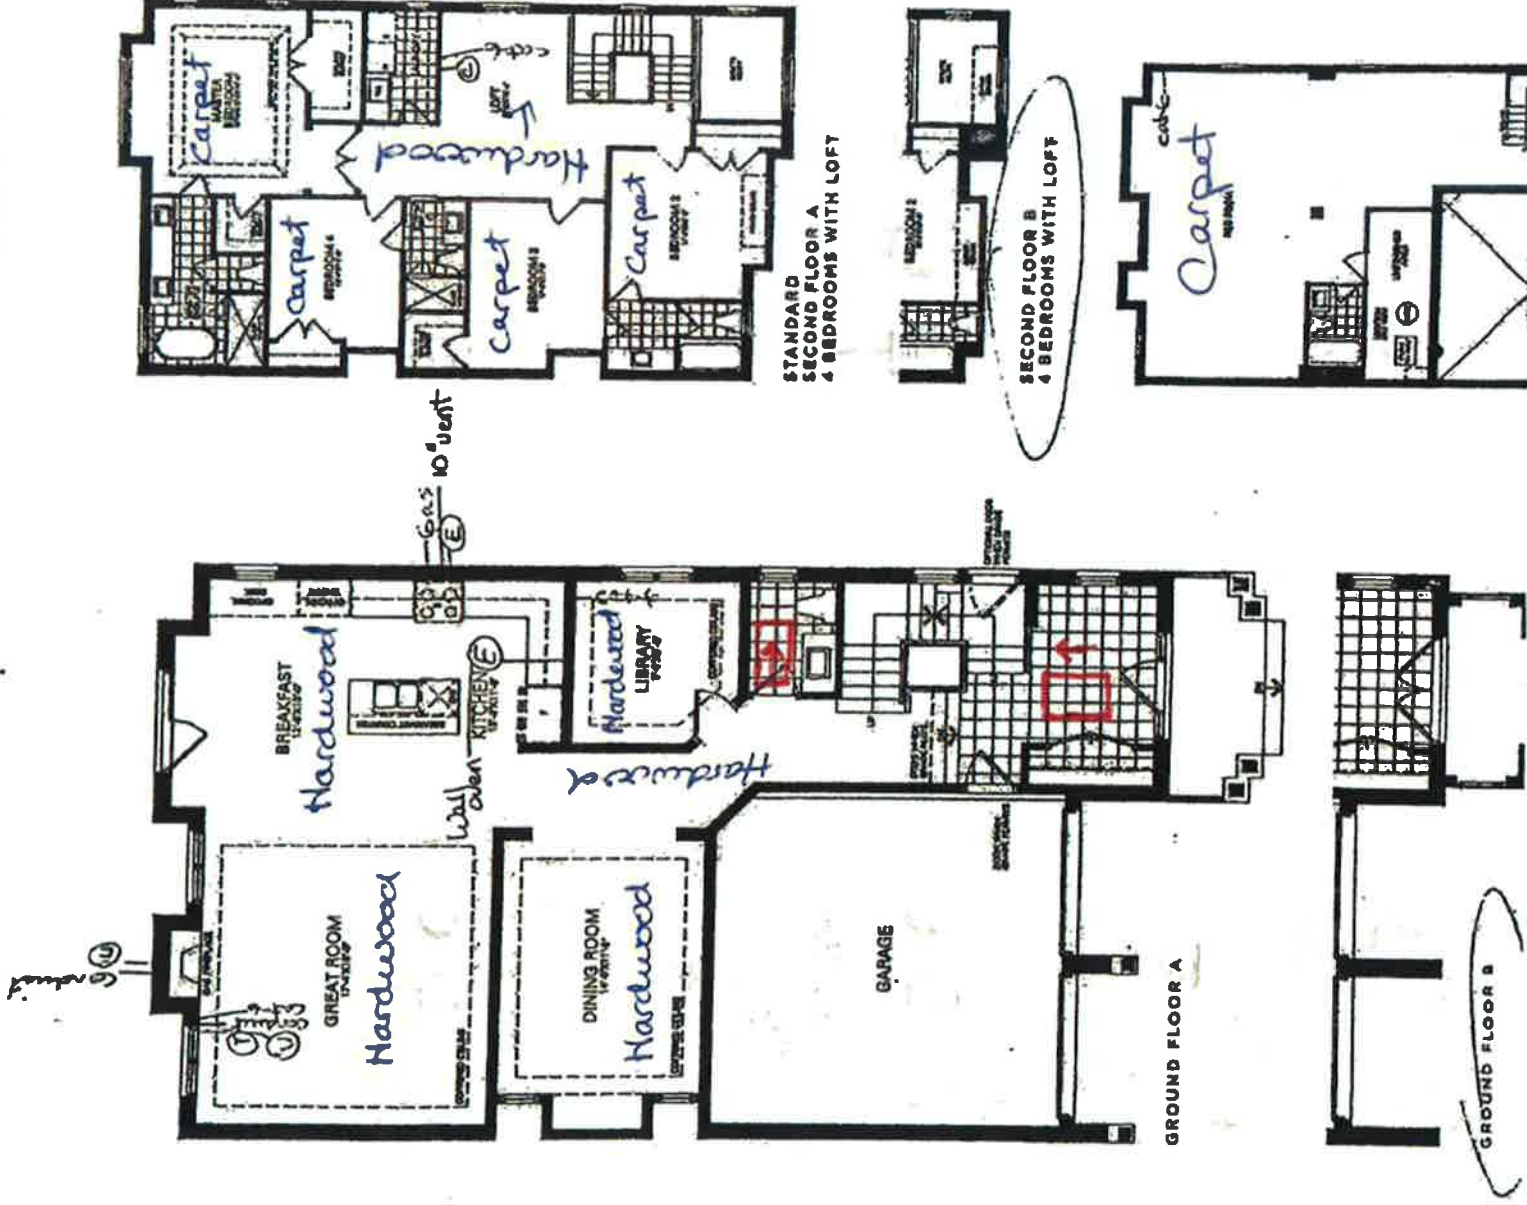

RECEIVED
JUL 12 2021

VALERY HOMES
NORTH OAKVILLE
LOT 68




July 9, 2011


Drawn By:
Date: July 8, 2021
Scale: Not To Scale

Approved By Builder:

Date:

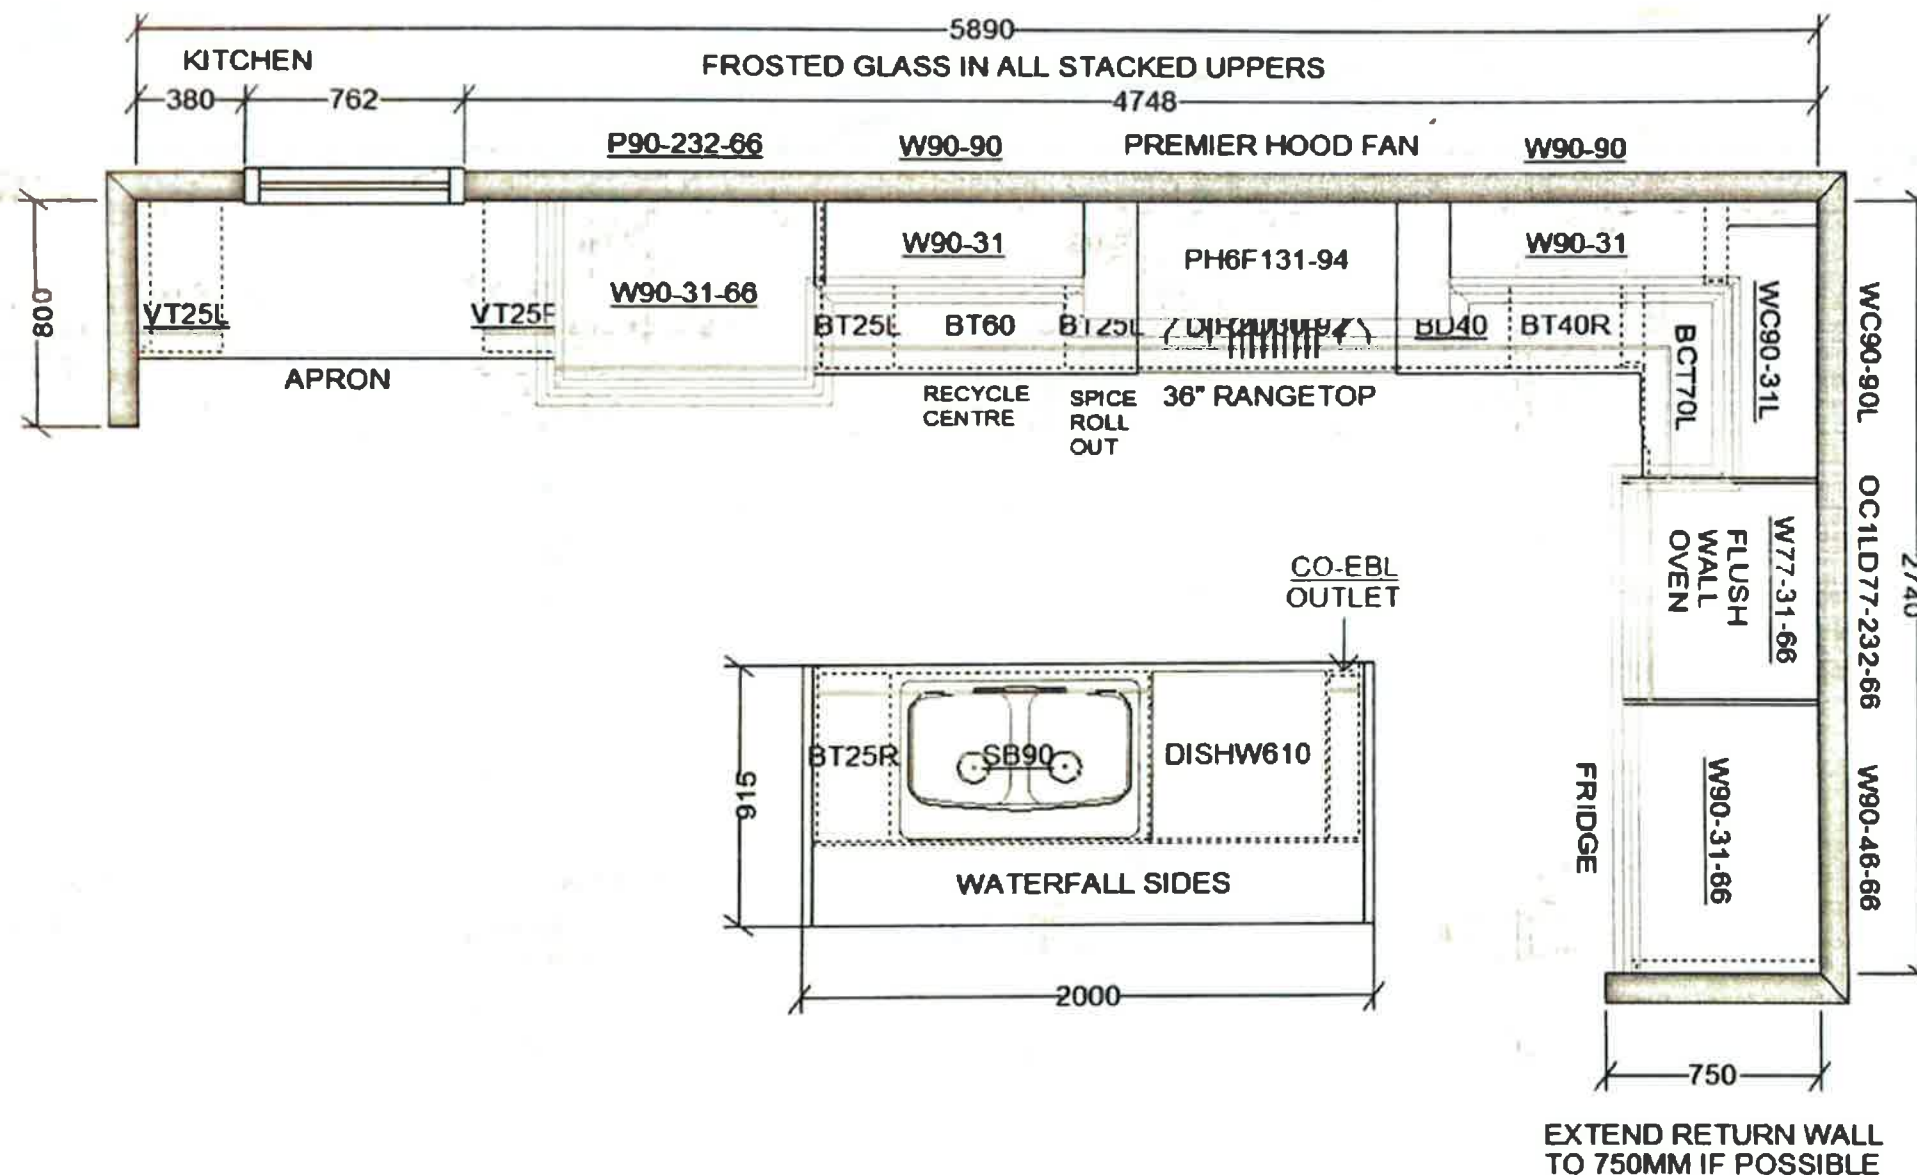

This sketch is for DESIGN PURPOSES ONLY – It is not meant to be an exact rendition.

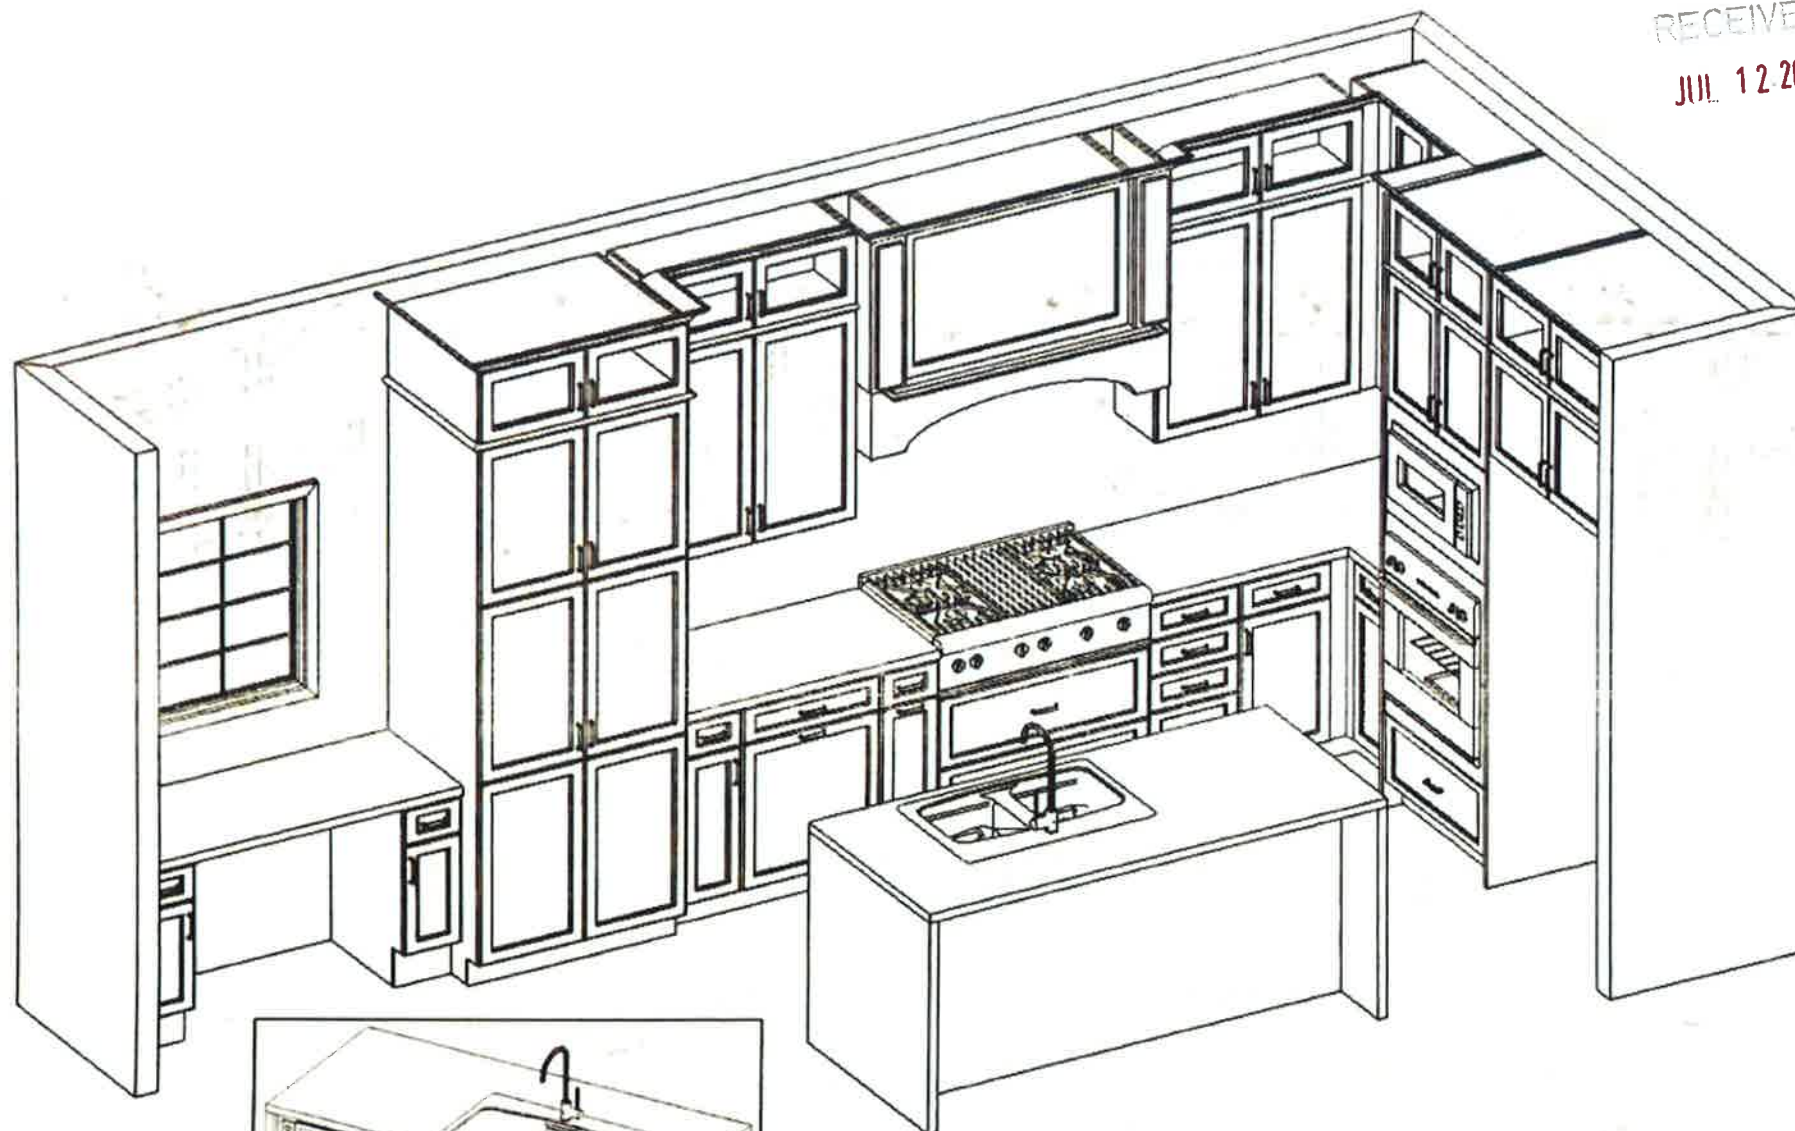

RECEIVED
JUL 12 2021



FRENDEL
KITCHENS LIMITED
1390 Thomson Drive Mississauga, ON L4W 1C3

VALERY HOMES
NORTH OAKVILLE
LOT 68




July 9, 21

Drawn By:
Date: July 8, 2021
Scale: Not To Scale

Approved By Builder:

Date:

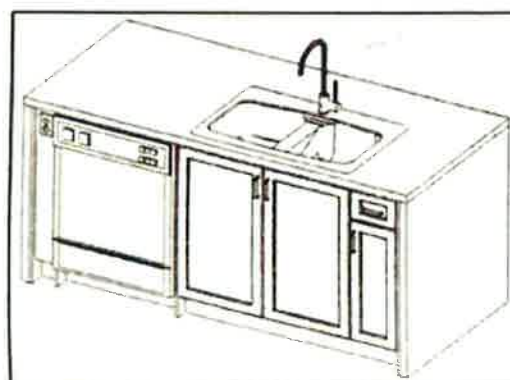



This sketch is for DESIGN PURPOSES ONLY – It is not meant to be an exact rendition.

RECEIVED
JUL 12 2021



FRENDEL
KITCHENS LIMITED
1330 Chippewa Drive, Mississauga, ON L4W 1C3

VALERY HOMES
NORTH OAKVILLE
LOT 68

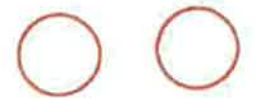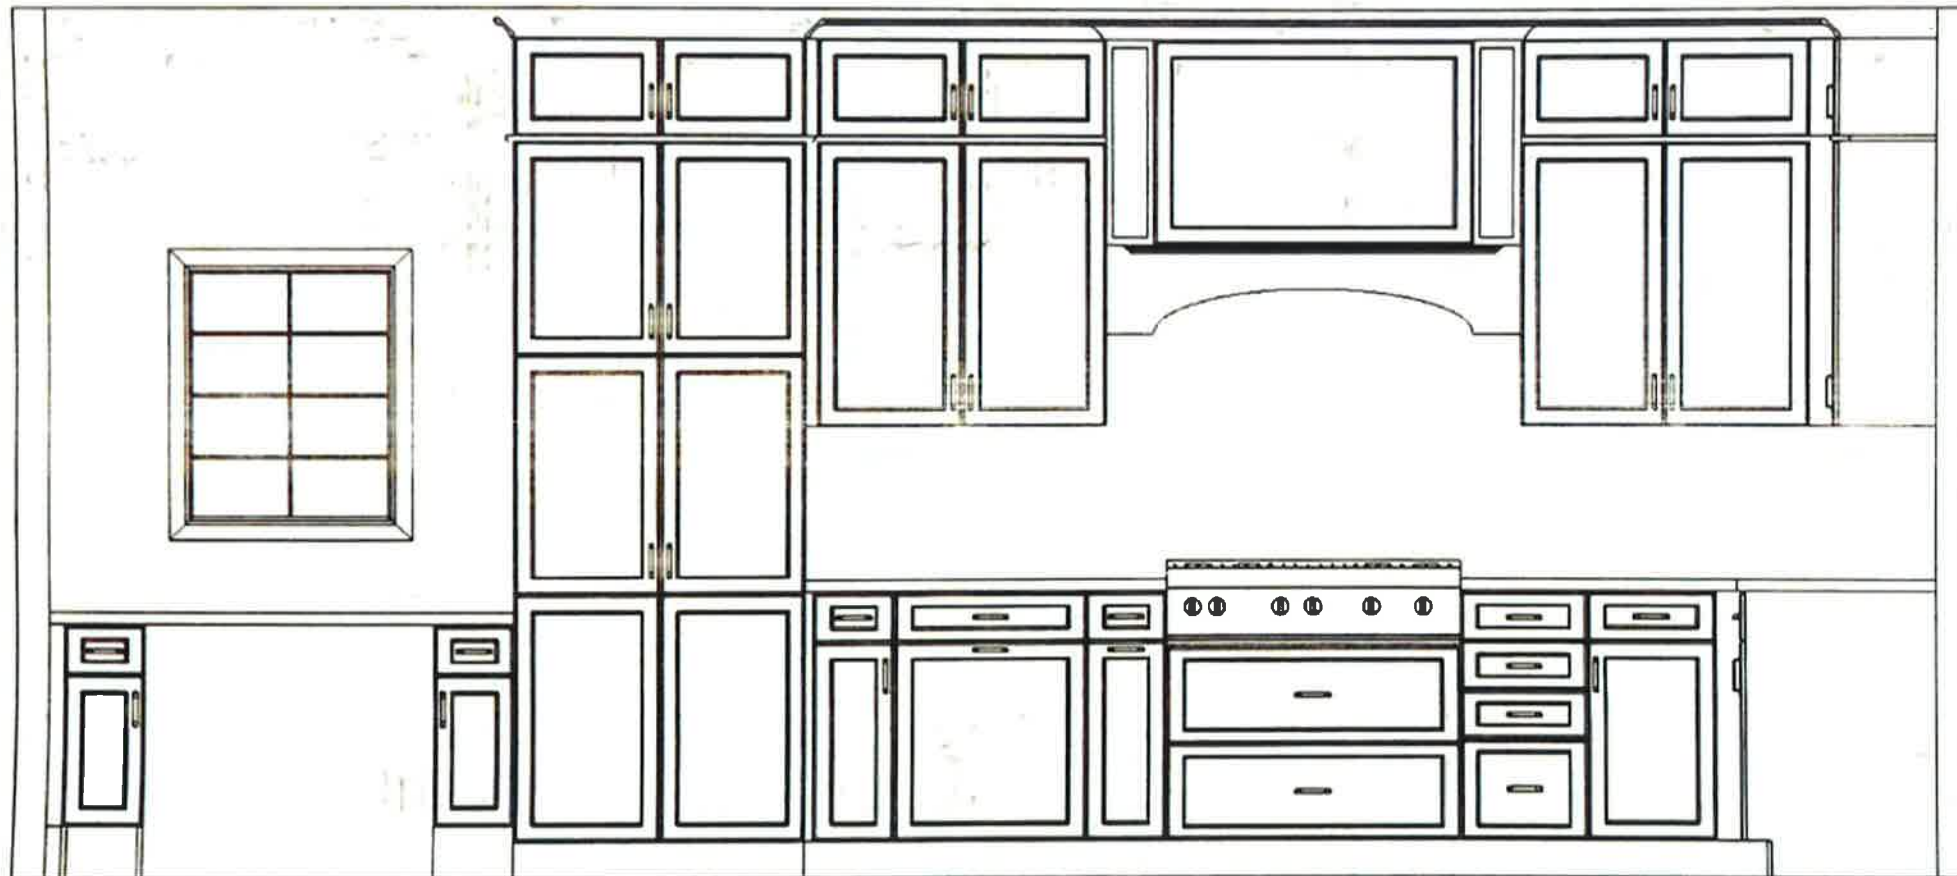


July 9, 21

Drawn By:
Date: July 8, 2021
Scale: Not To Scale

Approved By Builder:

Date:

This sketch is for DESIGN PURPOSES ONLY – It is not meant to be an exact rendition.

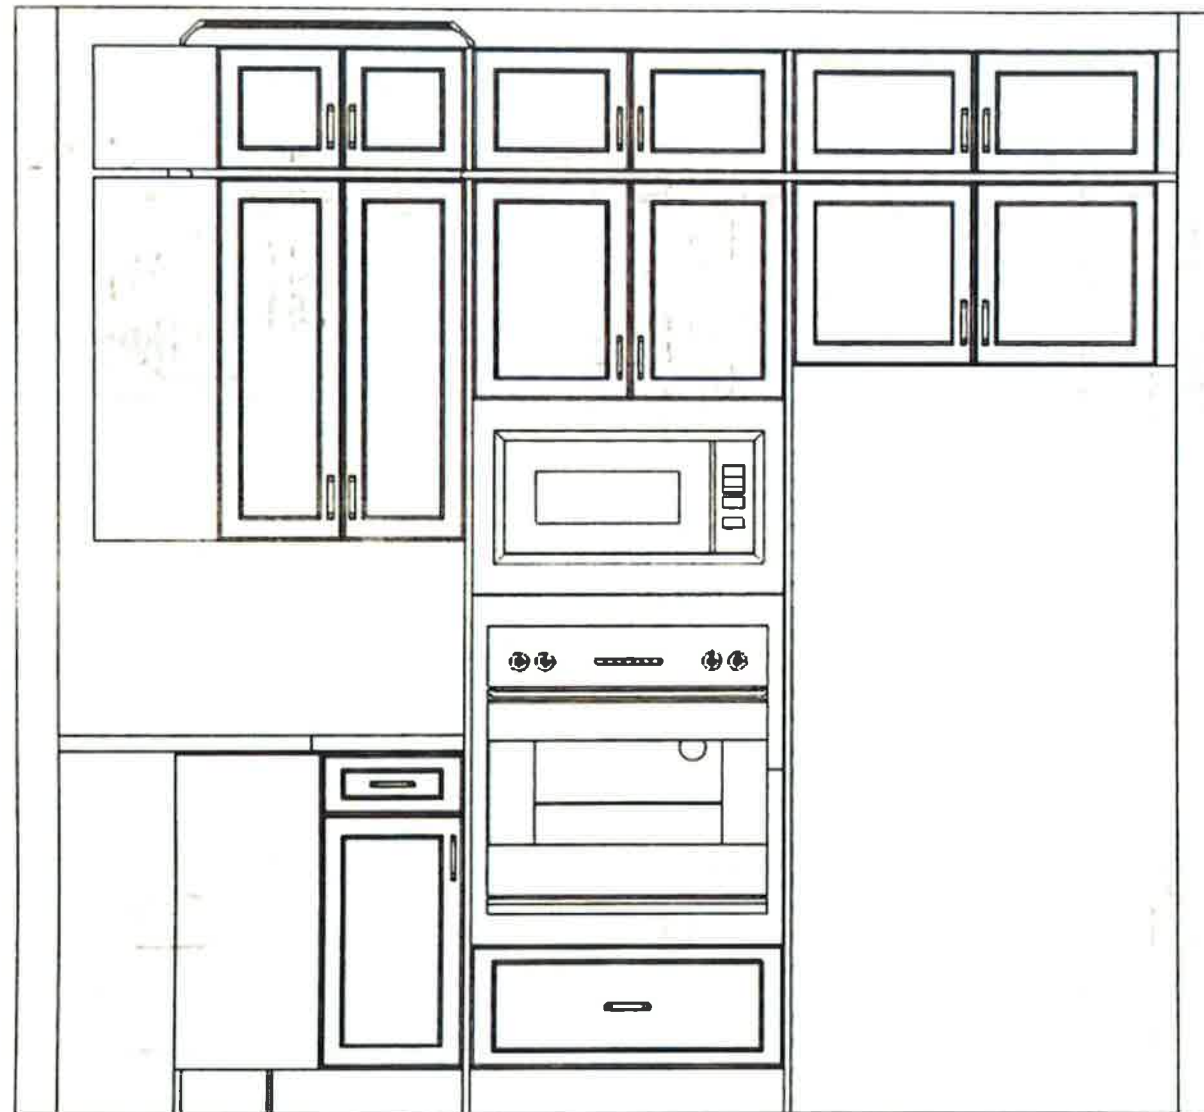

RECEIVED
JUL 12 2021



VALERY HOMES
NORTH OAKVILLE
LOT 68



July 9, 21

Drawn By:
Date: July 8, 2021
Scale: Not To Scale

Approved By Builder:

Date:

This sketch is for DESIGN PURPOSES ONLY – It is not meant to be an exact rendition.

RECEIVED
JUL 12 2021



FRENDEL
KITCHENS LIMITED
1350 Glenview Drive, Markham, ON L3R 9C5



VALERY HOMES
NORTH OAKVILLE
LOT 68

July 9, 21


Drawn By:
Date: July 8, 2021
Scale: Not To Scale

Approved By Builder:

Date:

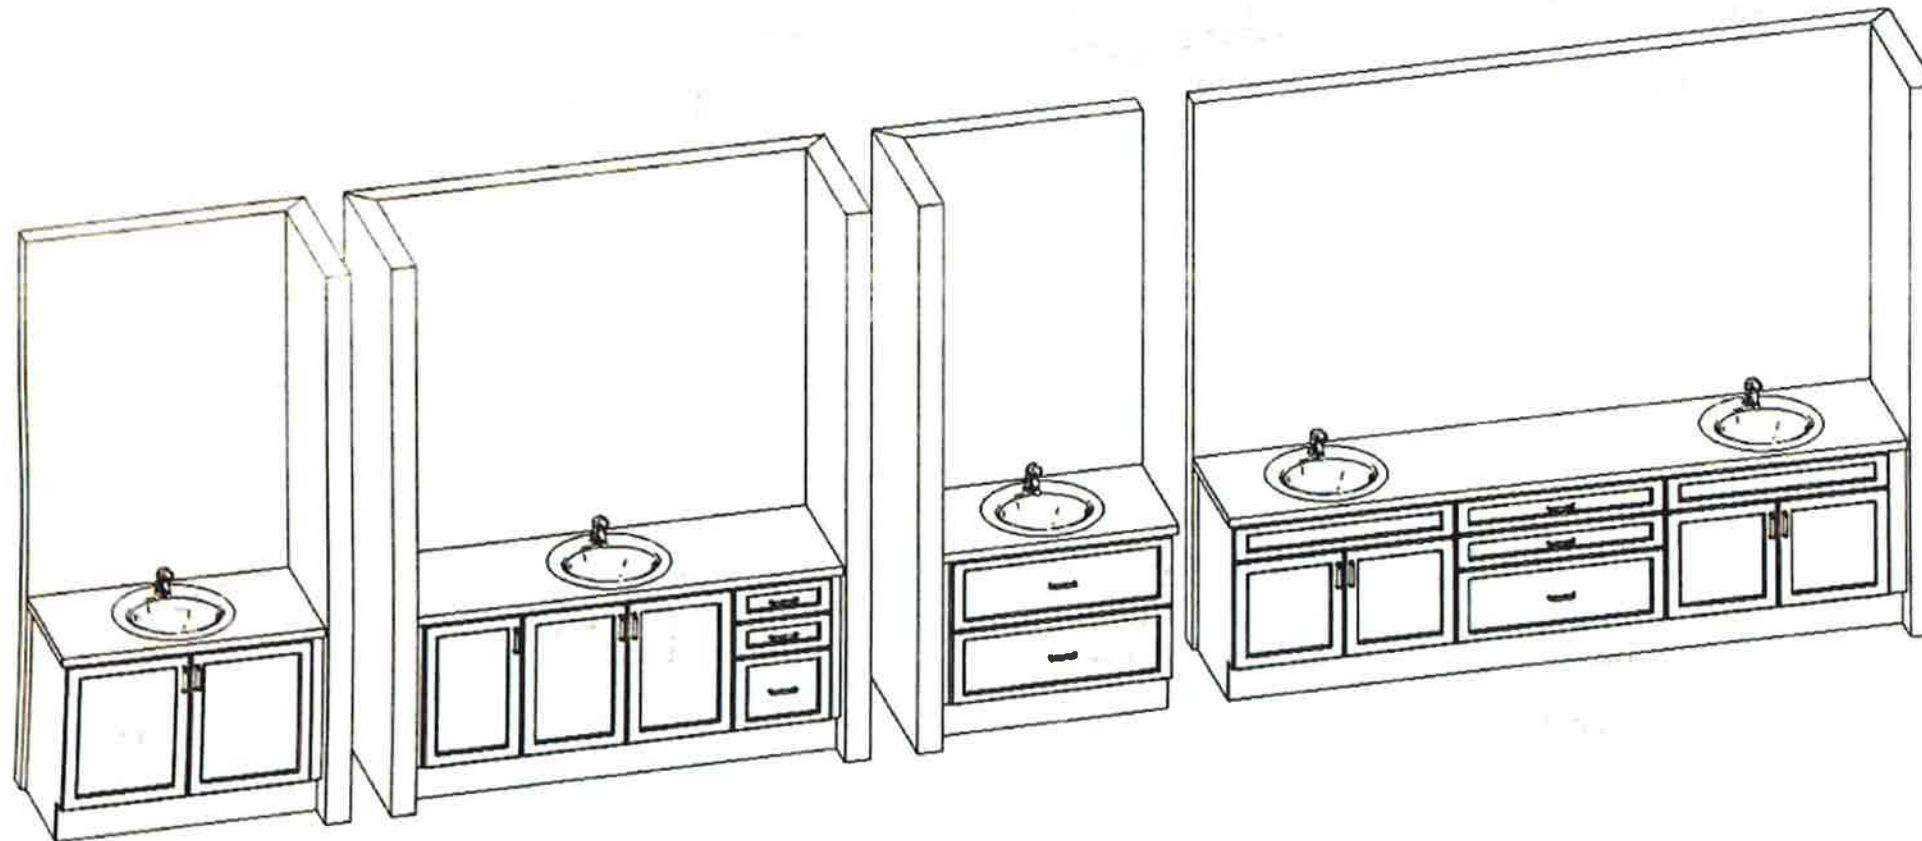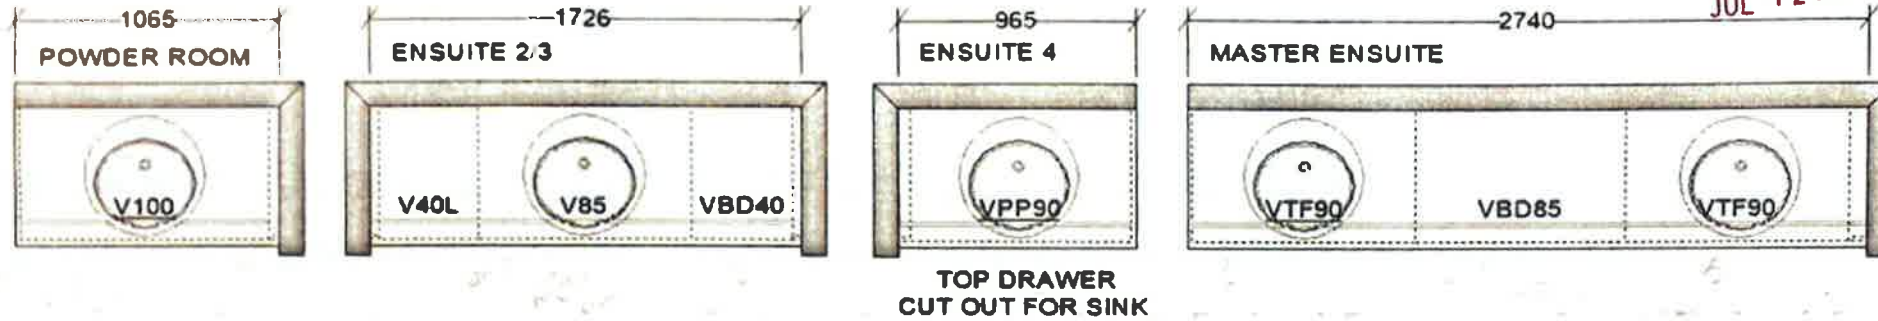

This sketch is for DESIGN PURPOSES ONLY – It is not meant to be an exact rendition.

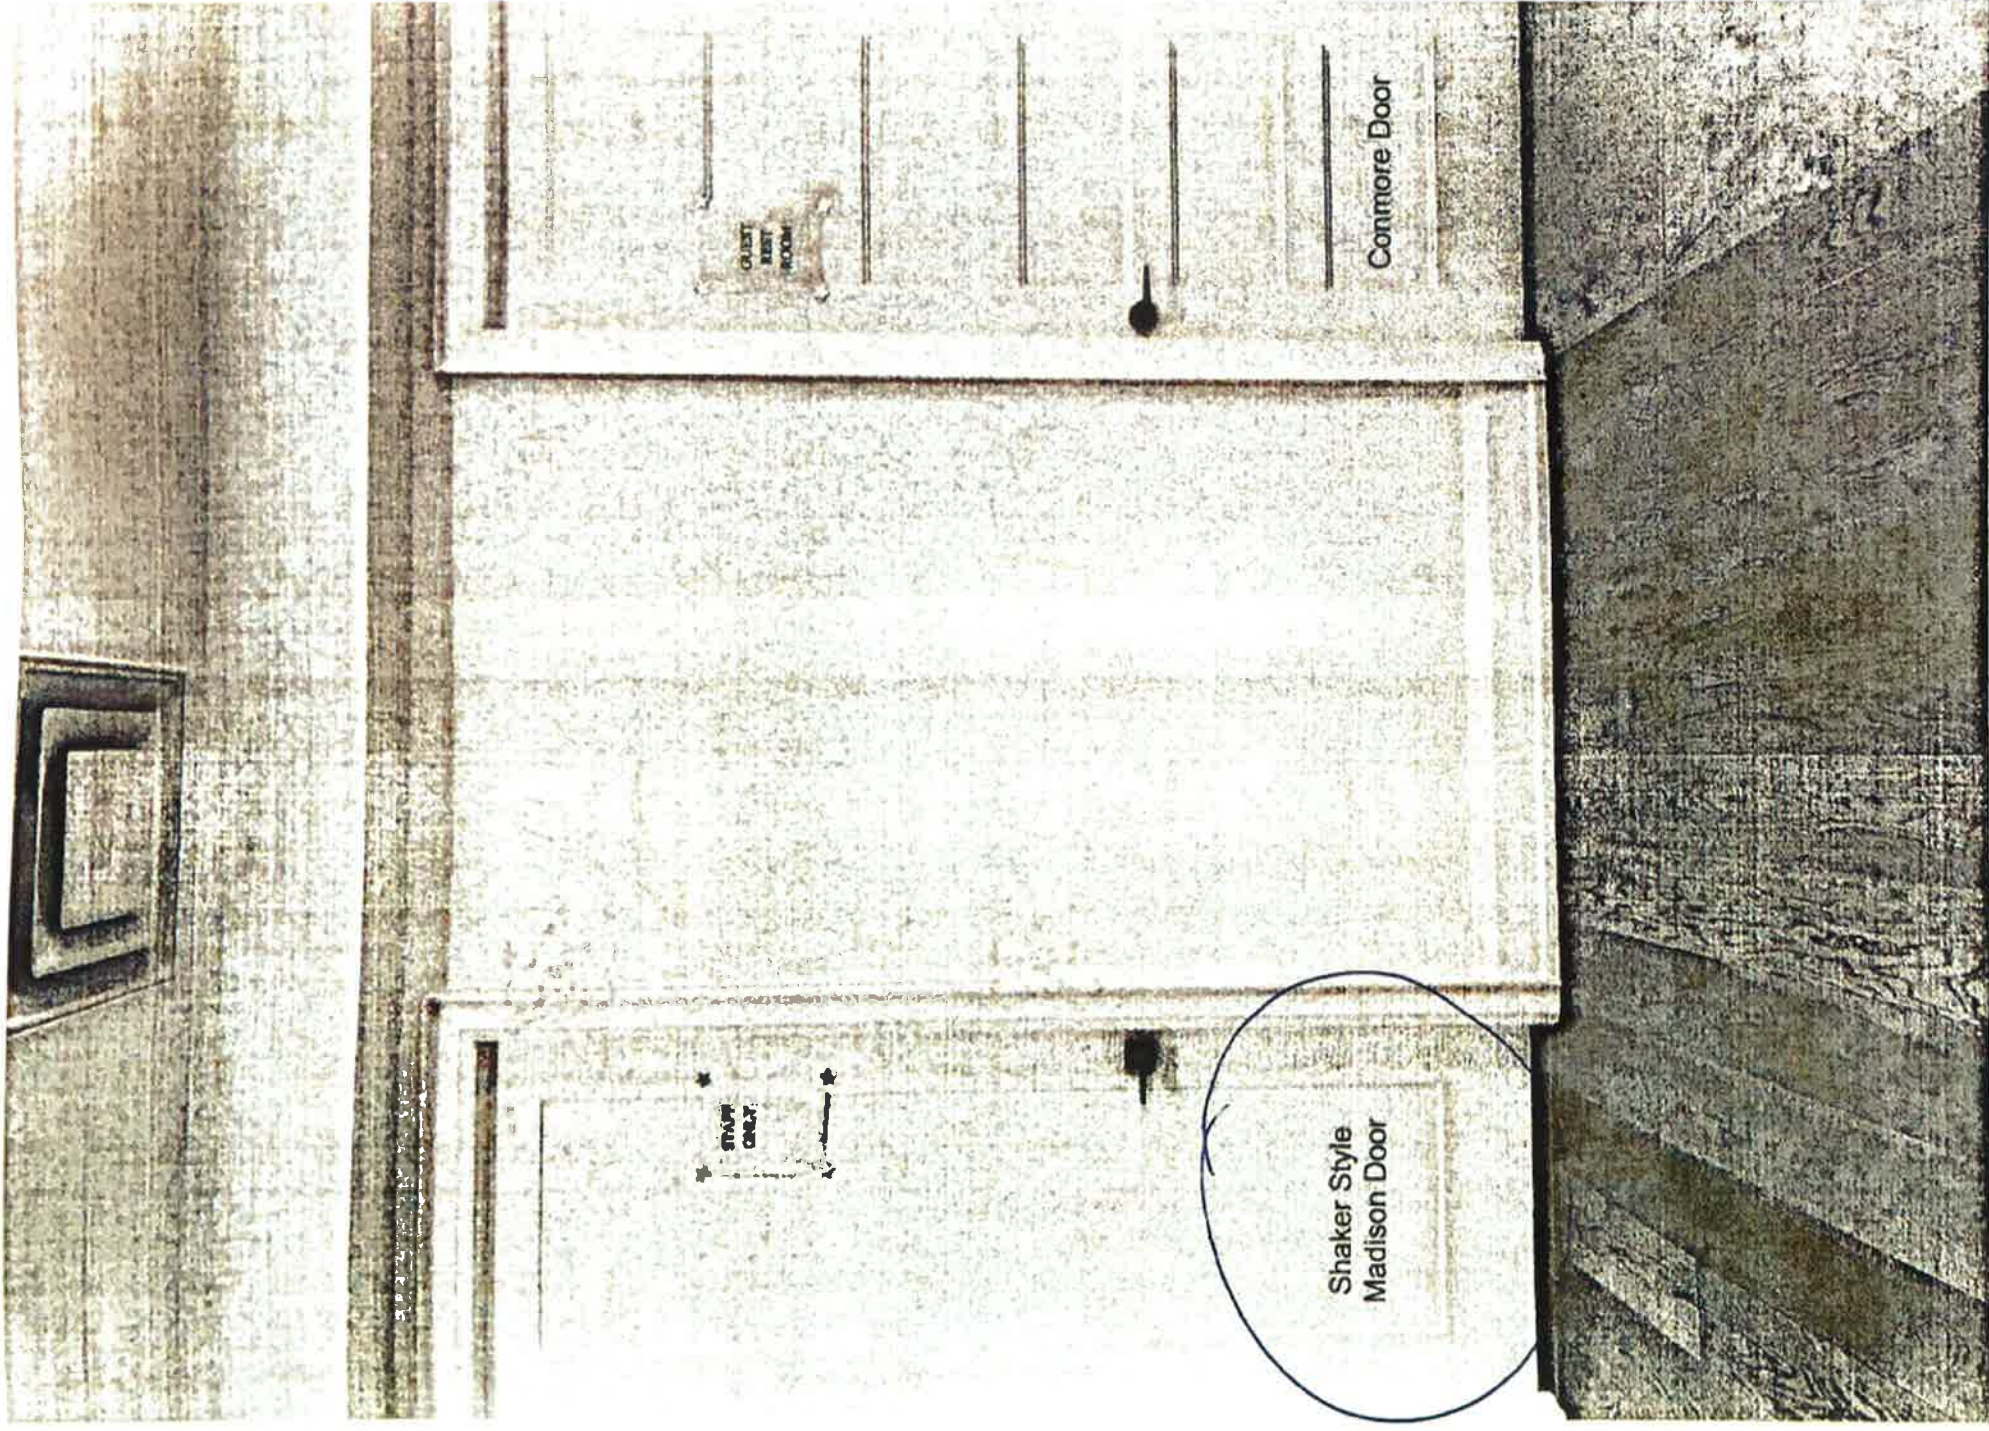

Lot 68

July 8, 21

RECEIVED

JUL 12 2021