



This is to certify that these plans comply with the applicable Architectural Design Guidelines approved by the Town of WHITBY.

[Faint handwritten notes and scribbles]

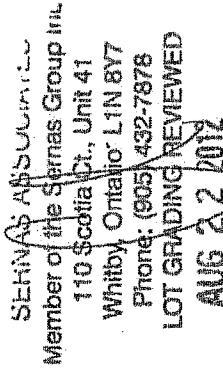

UPGRADE EXPOSED ELEVATION(S)
 (See Attached Streetscape / Unit Working Drawings)

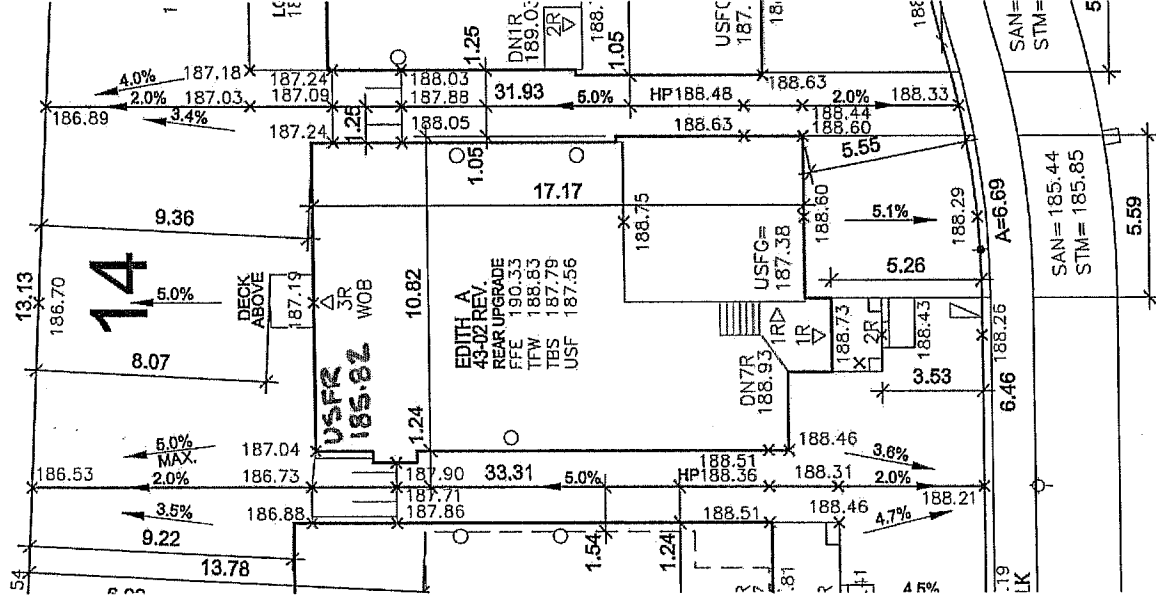

I, ERIC SCHNEIDER DECLARE THAT I HAVE REVIEWED AND TAKE DESIGN RESPONSIBILITY FOR THE DESIGN WORK ON BEHALF OF RN DESIGN LIMITED UNDER SUBSECTION 2.17.4 OF THE BUILDING CODE. I AM QUALIFIED, AND THE FIRM IS REGISTERED, IN THE APPROPRIATE CLASSES/CATEGORIES.

QUALIFIED DESIGNER BCIN

FIRM ECIN 7 2012

SIGNATURE

DRAWN BY
AO

SCALE 1:250

PROJECT No. 09014

LOT NUMBER 14



AN IDEASPACE

Imagine • Inspire • Create
TEL (905) 738-3177
FAX (905) 738-5449
DWC@BENDESIGN.COM