

LEGEND / PLANS

	SMOKE ALARM	D.T.	DOUBLE JOIST
	CARBON MONOXIDE DETECTOR	P.T.	PRESSURE TREATED LUMBER
	WATERPROOF DUPLEX OUTLET	G.T.	GROBE TRUSS
	VENTS AND RITAKES	A.F.F.	ABOVE FINISHED
	HINGE BIB	SB	SOLID BEARING (TO BE SAME WIDTH AS SUPPORTED MEMBER)
	EXHAUST FAN	SL	POINT LOAD
	FLOOR DRAIN		FLAT ARCH
			2 STORY WALL

LEGEND / ELEVATIONS

	COLD CELLAR VENT		EXT. LIGHT FIXTURE (WALL MOUNTED)
	STOVE VENT	UG	UNDER SIDE
	FIRE PLACE VENT	FG	FIXED GLAZING
	DRYER VENT	GB	GLASS BLOCK
	HYDRO METER	SG	GLASS GLASS
	GAS METER		

QUALIFIED DESIGNER BCIN 21032

FIRM BCIN 26995

DATE _____ SIGNATURE _____

[illegible]

The Board's members accept liability for actions and decisions taken by the Board in the exercise of its powers, including the right to suspend and/or revoke the approval of any application and all applicable requirements and conditions of any such approvals and to require the applicant to rectify any such deficiencies. The Board's approval is not a guarantee of the accuracy of the information provided by the applicant. The Board is not responsible for any errors or omissions in the application or for any consequences arising therefrom. The Board's approval is not a guarantee of the accuracy of the information provided by the applicant. The Board is not responsible for any errors or omissions in the application or for any consequences arising therefrom.

ARCHITECTURAL REVIEW BOARD APPROVAL
SEP 10 2012
 John G. Williams Limited, Architect

MODEL	STREETSCAPES
CLIENT	ZANCOR HOMES KING VALLEY KING CITY, ONTARIO




RN design
Imagine • Inspire • Create
 TEL (905) 773-3177
 FAX (905) 773-5449
 DOWNS@RNDESIGN.COM



LOT 49 ROBERT BERRY CRESCENT	
MODEL: DOVER EL. A 42-05 REV.	
COLOUR PACKAGE:	
PRELIMINARY:	AUG-20-12
FINAL:	SEP -10-12
DROP GARAGE SOFFIT:	
OTHER:	

LOT 50 ROBERT BERRY CRESCENT	
MODEL: WINDSOR EL. A	
42-03 STD.	
COLOUR PACKAGE:	
PRELIMINARY:	AUG-20-12
FINAL:	SEP -10-12
DROP GARAGE SOFFIT:	
OTHER:	

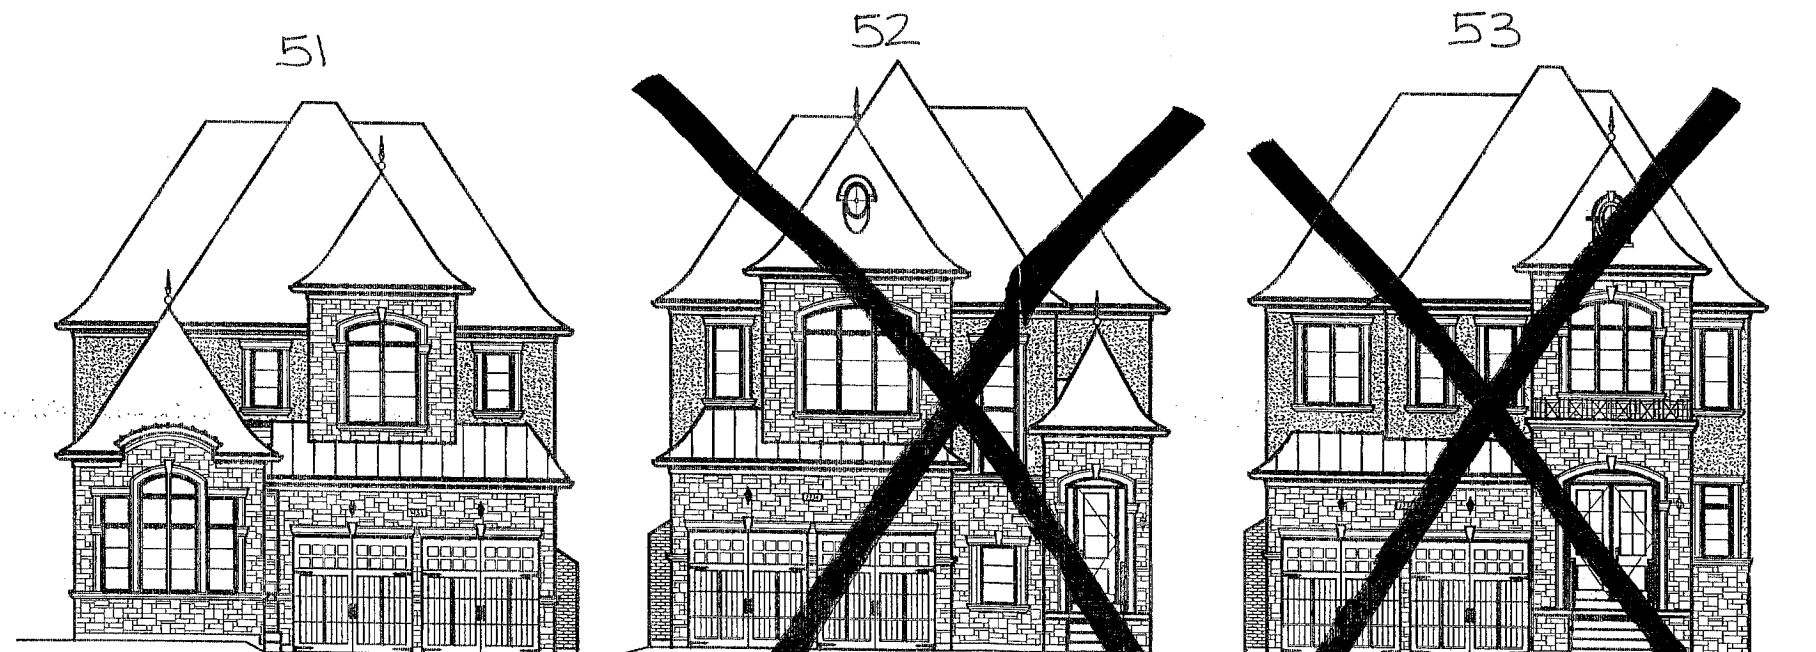

LOT 51 ROBERT BERRY CRESCENT	
MODEL: DOVER EL. B 42-05 REV.	
COLOUR PACKAGE:	
PRELIMINARY:	AUG-20-12
FINAL:	SEP-10-12
DROP GARAGE SOFFIT:	
OTHER:	

LOT 52 ROBERT BERRY CRESCENT	
MODEL: KENSINGTON EL. B 42-07 REV.	
COLOUR PACKAGE:	
PRELIMINARY:	AUG-20-12
FINAL:	SEP-10-12
DROP GARAGE SOFFIT:	
OTHER:	

LOT 53 ROBERT BERRY CRESCENT	
MODEL: WINDSOR EL. 5	
42-03 STD.	
COLOUR PACKAGE:	
PRELIMINARY:	AUG-20-12
FINAL:	SEP-10-12
DROP GARAGE SOFFIT:	
OTHER:	