

FRANKLIN - 50-04 ELEV. A

BETWEEN END POINTS & BETWEEN ROWS OF BRACING DOES NOT EXCEED 6'.

REFER TO TRUSS DRAWINGS FOR APPROVED TRUSS LAYOUT.

#210 SELF SEALING ASPHALT SHINGLES W/ FLASHING AT VALLEYS

31

PRE-FINISHED ALUMINUM R.W.L. AND GUTTER ON PRE-FINISHED FASCIA BOARD AND VENTED SOFFIT

U/S OF BOXOUT

DECOR. 6" PREFABRICATED CROWN FRIEZE BD. (TYP.)

SPECTIS BRACKET P507 (TYP.)

1"X12" ALUM. FRIEZE BD. (TYP.)
HARDIE BOARD PANEL W/ HARDIE TRIM (TYP.)

PAINTED METAL FLASHING W/ CAULKING TO MATCH (TYP.)

U/S OF PORCH SOFFIT

U/S OF GARAGE SOFFIT

VERTICAL STACKED BRICK HEADER COURSE (TYP.)

FACE BRICK (TYP.)

DBL. ROWLOCK BRICK BAND (TYP.)

TOP OF BAND

U/S OF FOOTING

STEPPED FOOTING

3

DECOR. 12"X24" VINYL LOUVER W/ 4" VINYL SURROUND (TYP.)

PEAK HEIGHT OF ROOF

30'-1"

GABLE BOXOUT DETAIL W/ DECOR. BRACKETS (TYP.)

FISHSCALE VINYL SIDING W/ METAL FLASHING BEHIND (TYP.)

MID-POINT OF ROOF

24'-3"

1"X9" DECOR. FRIEZE BD. W/ 6" DECOR. PREFABRICATED CROWN MOLDING (TYP.)

TOP OF PLATE

TOP OF WINDOW

BRICK SOLDIER COURSE HEADER W/ DBL. BRICK ROWLOCK SURROUND W/ PRECAST CONC. SILL (TYP.)

42" HIGH EXTERIOR RAILING (TYP.)
2/8"X8" SQ. EXTERIOR POLYURETHANE PREFAB. COLUMN (BY ARCHITECTURAL ORNAMENT) ANCHORED TO JOISTS OR BEAM BELOW (TYP.)

FIN. SECOND FLOOR

U/S OF PORCH SOFFIT

TOP OF TRANSOM

TOP OF WINDOW

1"X12" DECOR. FRIEZE BD. W/ 12" DECOR. PREFABRICATED CROWN MOLDING (TYP.)

DOUBLE MASONRY WYTHE WALL

25

FIN. MAIN FLOOR

FIN. GRADE

8" POURED CONC. FDTN WALLS ON 19"X8" CONC. STRIP FOOTING

1 4 14

POURED CONC. SILL

POURED CONC. PORCH SLAB

TOP OF SLAB

29


FRONT ELEVATION 'A'

FRANKLIN - 50-04 ELEV. A




RIGHT SIDE ELEVATION 'A'

FRANKLIN - 50-04 ELEV. A

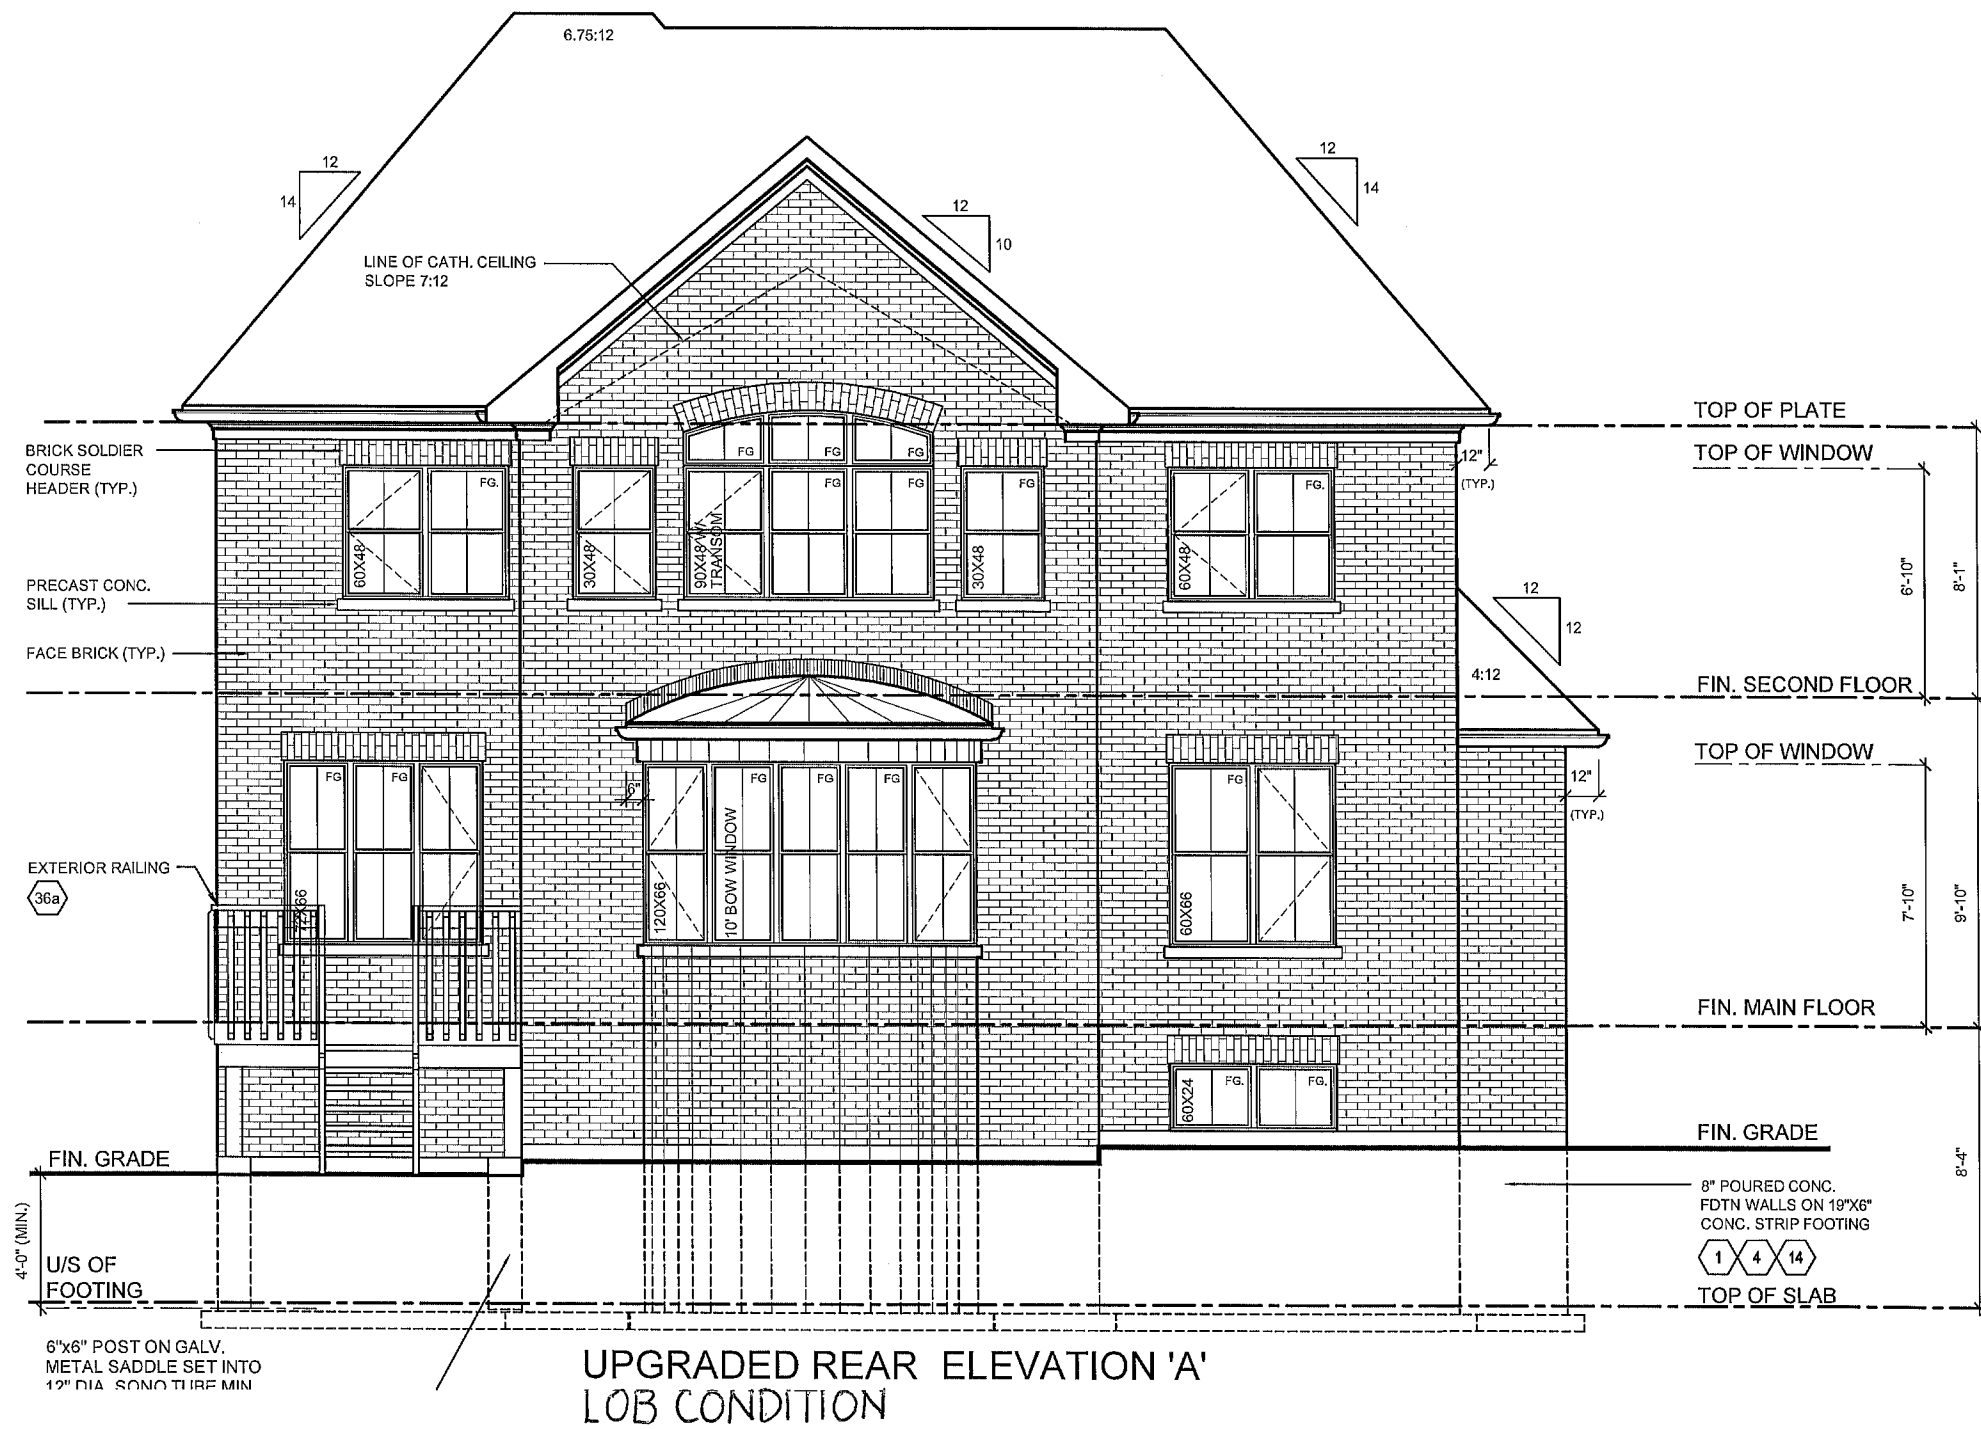

FRANKLIN- 50-04 ELEV. A

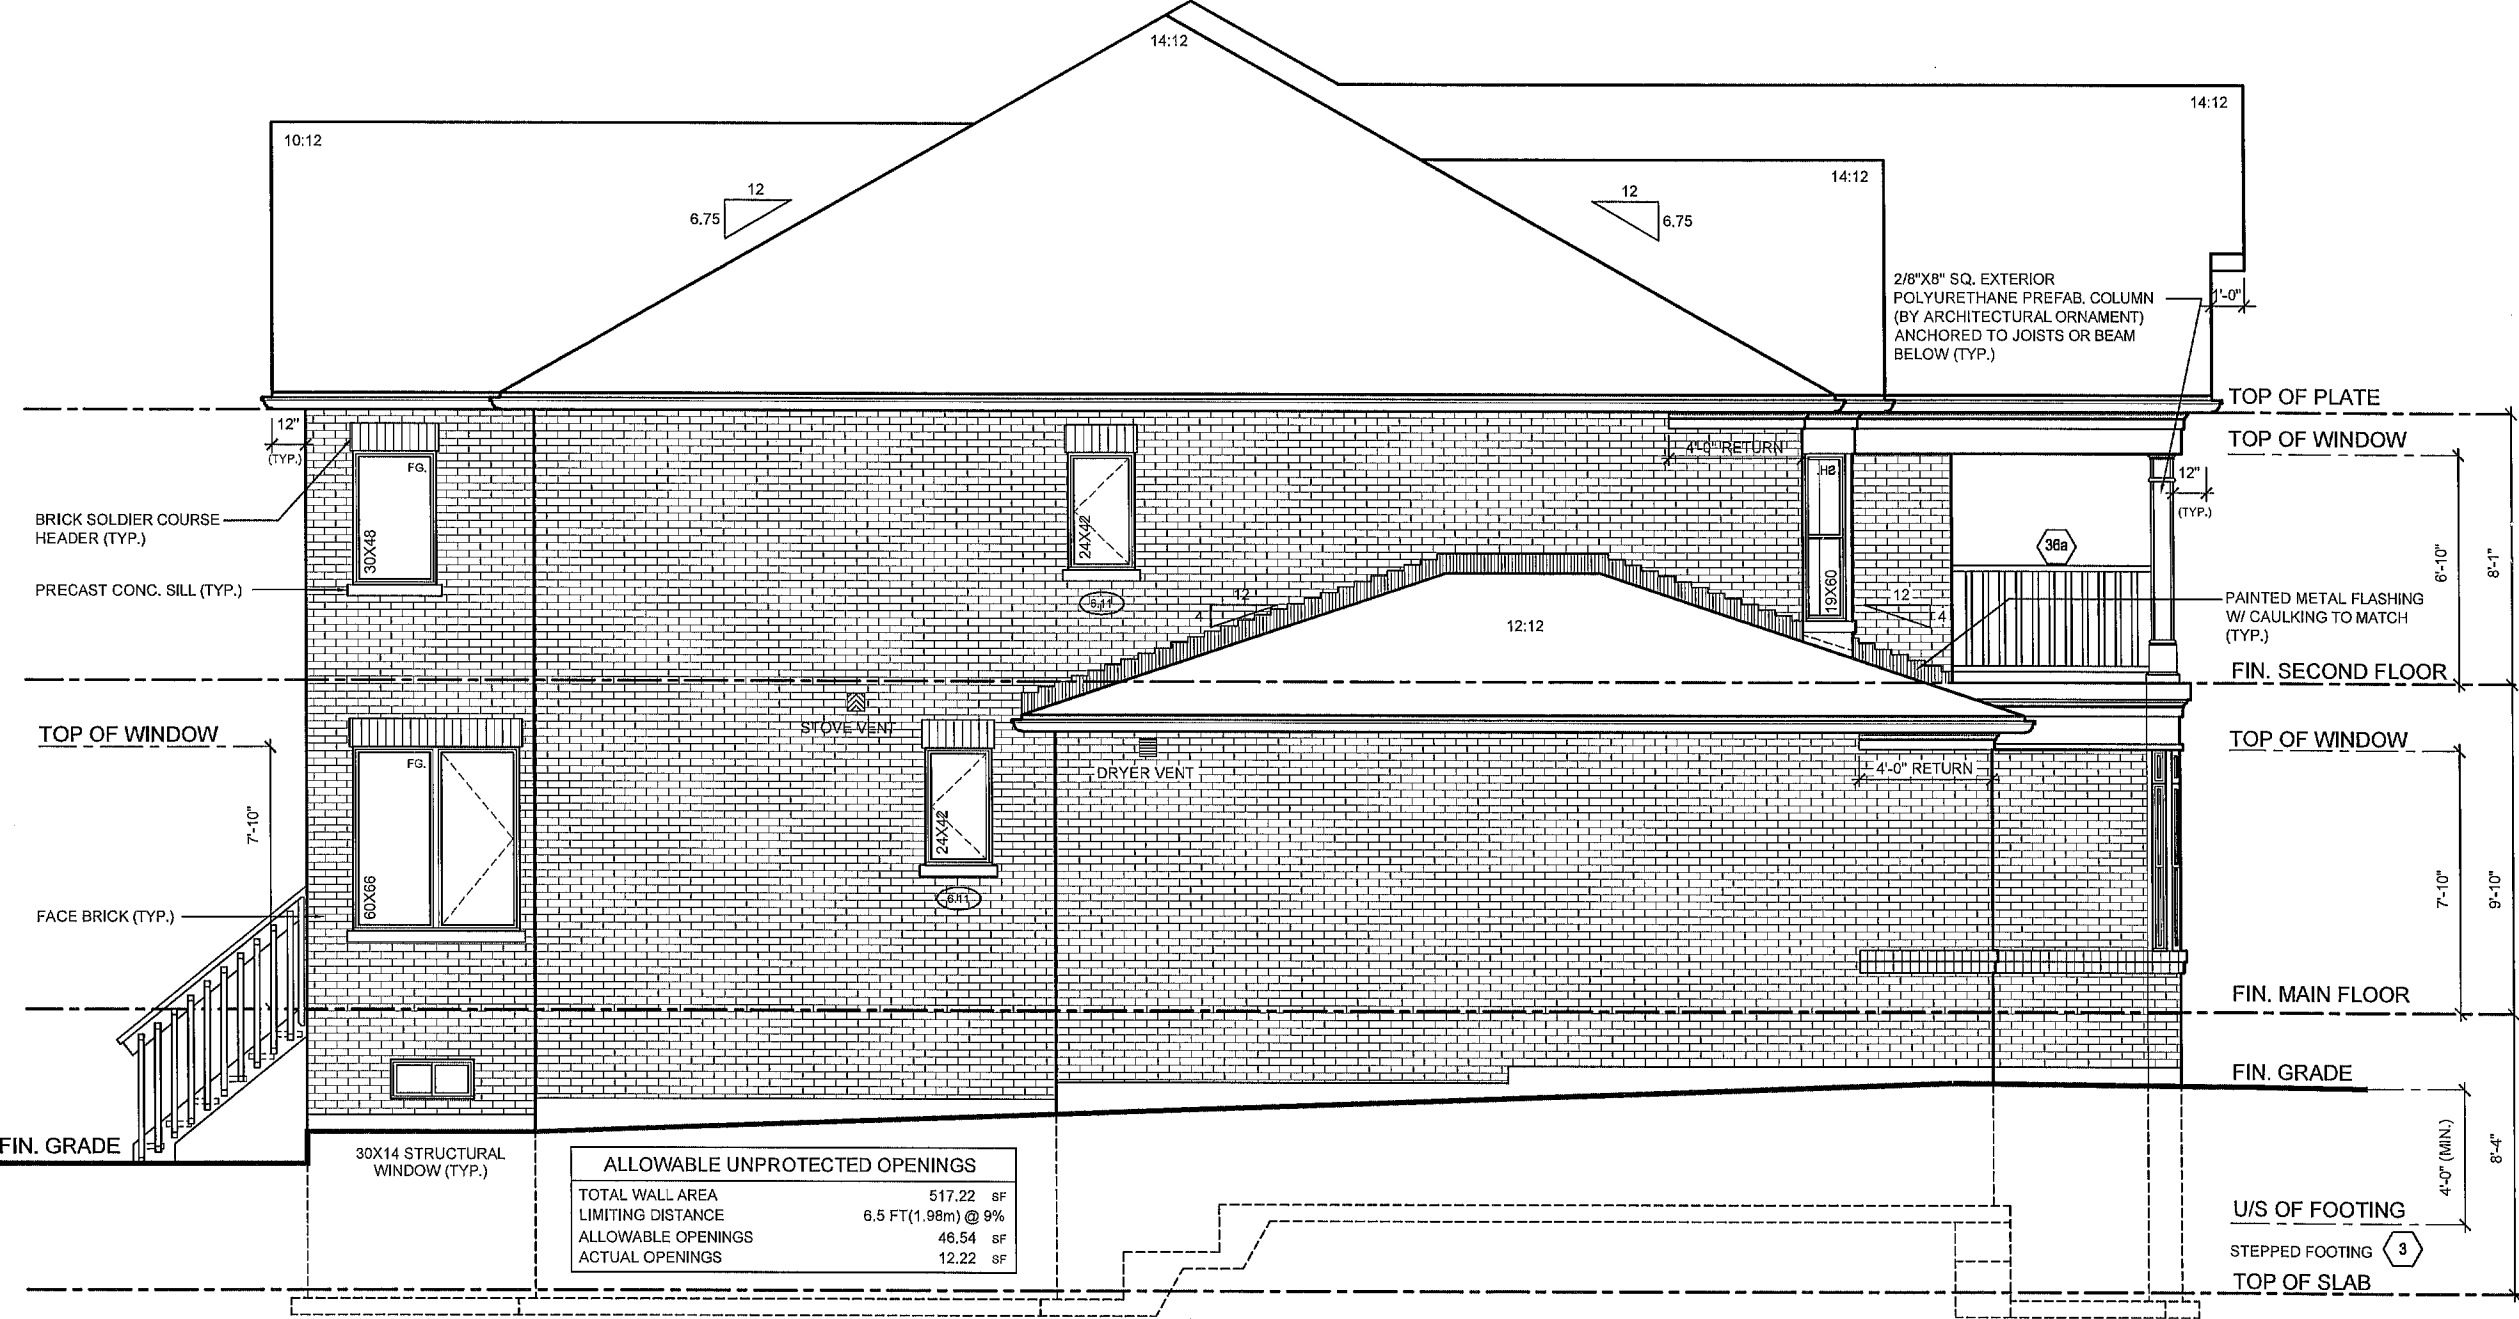

LEFT SIDE ELEVATION 'A'