


THESE DRAWINGS ARE NOT TO BE SCALED.
ALL DIMENSIONS MUST BE VERIFIED BY CONTRACTOR PRIOR
TO COMMENCEMENT OF ANY WORK. ANY DISCREPANCIES
MUST BE REPORTED DIRECTLY TO RN DESIGN LTD.
REVISED: DECEMBER 17, 2007 - RN STAFF IN ACCORDANCE TO O.E.C. 2006

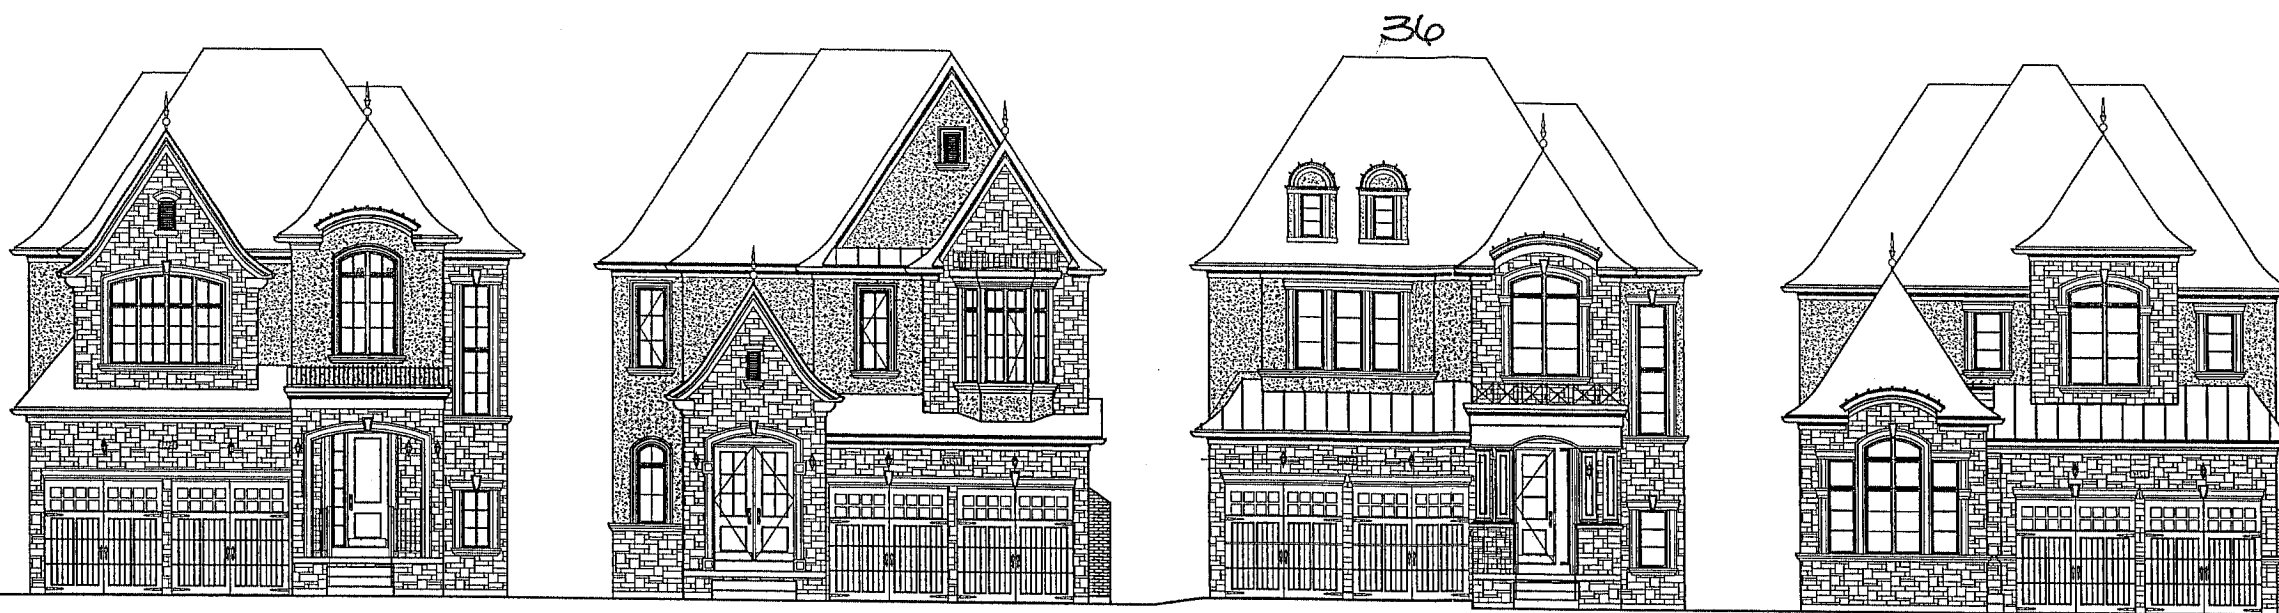

LOT 34 ROBERT BERRY CRESCENT	
MODEL: SOMERSET EL. A 42-01 STD.	
COLOUR PACKAGE:	
PRELIMINARY:	DEC-03-12
FINAL:	JAN-23-12
DROP GARAGE SOFFIT:	
OTHER:	

LOT 35 ROBERT BERRY CRESCENT	
MODEL: WINDSOR EL. A 42-03 REV	
COLOUR PACKAGE:	
PRELIMINARY:	FEB-04-13
FINAL:	FEB-11-13
DROP GARAGE SOFFIT:	
OTHER:	

LOT 36 ROBERT BERRY CRESCENT	
MODEL: SOMERSET EL. B 42-01 STD.	
COLOUR PACKAGE:	
PRELIMINARY:	OCT-17-13
FINAL:	
DROP GARAGE SOFFIT:	
OTHER:	

LOT 37 ROBERT BERRY CRESCENT	
MODEL: DOVER EL. B 42.05.REV.	
COLOUR PACKAGE:	
PRELIMINARY:	APR-23-13
FINAL:	MAY-02-13
DROP GARAGE SOFFIT:	
OTHER:	



LOT 38 ROBERT BERRY CRESCENT	
MODEL: DOVER EL. A 42-05 STD.	
COLOUR PACKAGE:	
PRELIMINARY:	AUG-20-12
FINAL:	SEP -10-12
DROP GARAGE SOFFIT:	
OTHER:	

LOT 39 ROBERT BERRY CRESCENT	
MODEL: CUMBERLAND EL. B 42-06 REV.	
COLOUR PACKAGE:	
PRELIMINARY:	AUG-20-12
FINAL:	SEP -10-12
DROP GARAGE SOFFIT:	
OTHER:	

LOT 40 ROBERT BERRY CRESCENT	
MODEL:	BUCKINGHAM EL. A 42-09 STD.
COLOUR PACKAGE:	
PRELIMINARY:	MAY-24-13
FINAL:	JUNE-5-13
DROP GARAGE SOFFIT:	
OTHER:	

LEGEND / PLANS

- | | | | |
|---|-----------------------------|---|--|
|  | SMOKE ALARM |  | DOUBLE JOIST |
|  | CARBON MONOXIDE
DETECTOR |  | P.T. PRESSURE
TREATED LUMBER |
|  | WATERPROOF
DUPLEX OUTLET |  | G.I. GIRDER TRUSS |
|  | VENTS AND INTAKES |  | A.F.F. ABOVE FINISHED
FLOOR |
|  | HOSE BIB |  | SOLID BEARING
(TO BE SING. WITH AS
SUPPORTED MEMBER) |
|  | EXHAUST FAN |  | POINT LOAD |
|  | FLOOR DRAIN |  | FLAT ARCH |
| | |  | 2 STORY WALL |

LEGEND / ELEVATIONS

- | | |
|---|--|
|  COLD CELLAR VENT (CO) |  EXT. LIGHT FIXTURE
(WALL MOUNTED) |
|  STOVE VENT | US UNDER SIDE |
|  FIRE PLACE VENT | FG FIXED GLAZING |
|  DRYER VENT | GB GLASS BLOCK |
|  HYDRO METER | BG BLACK GLASS |
|  GAS METER | |

I, NELSON CHINHA, DECLARE THAT I HAVE REVIEWED AND TAKE DESIGN RESPONSIBILITY FOR THE DESIGN WORK ON BEHALF OF RM DESIGN LIMITED UNDER DIVISION C, PART 2, SUBSECTION 3.2.4, OF THE BUILDING CODE. I AM QUALIFIED, AND THE FIRM IS REGISTERED, IN THE APPROPRIATE CLASSIFICATION CATEGORIES.

QUALIFIED DESIGNER BCIN	<u>21032</u>
FIRM BCIN	<u>26995</u>

DATE _____ SIGNATURE _____

[illegible]

W/ 36

It is the Architect's complete responsibility to ensure that all plans submitted for approval only comply with the Architectural Design Guidelines approved by the Township of Kinnelon. The Architect is responsible for all violations including coding provisions and any deviations to the Architectural approved plans. The Architect is not responsible in any way for exceeding planning zoning and building codes, building codes for permits or code at any time during project build out.

This is to certify that these plans comply with the applicable Architectural Design Guidelines approved by the Township of Kinnelon.

ARCHITECTURAL REVIEW & APPROVAL

OCT 23 2013

John G. Williams Limited, Architect

MODEL	STREETSCAPES
-------	--------------

CLIENT **ZANCOR HOMES**
VALLEY KING
KING CITY, ONTARIO



RIN design
Imagine • Inspire • Create
TEL.(905)738-3177
FAX.(905)738-6449
DWG@RINDESIGN.CO

SCALE

N.I.S.
PROJECT NUMBER

11072

PAGE

SS1