



CONSTRUCTION SUMMARY

PURCHASER: Giancarlo De Santis

Cookstown - Zancor Homes (Cookstown) Ltd.


TEL: RES: 416-624-0896

LOT / PHASE 16 / 1	HOUSE TYPE SUITOR 50-02 (A)	PRINT DATE 27-Jul-17
-----------------------	--------------------------------	-------------------------

Ref#	Quantity - Description	Approved	Notes
4375	ADD GAS LINE TO STOVE (INCL. 15AMP, REQUIRED AS PER CODE; 40AMP WILL REMAIN)	27Jul17	
4376	ADD PLUG ABOVE FIREPLACE FOR FUTURE TV	27Jul17	

This Document is Extremely Time Sensitive - Printed 27 Jul 17 at 13:32

Lot 16.
June 20/14

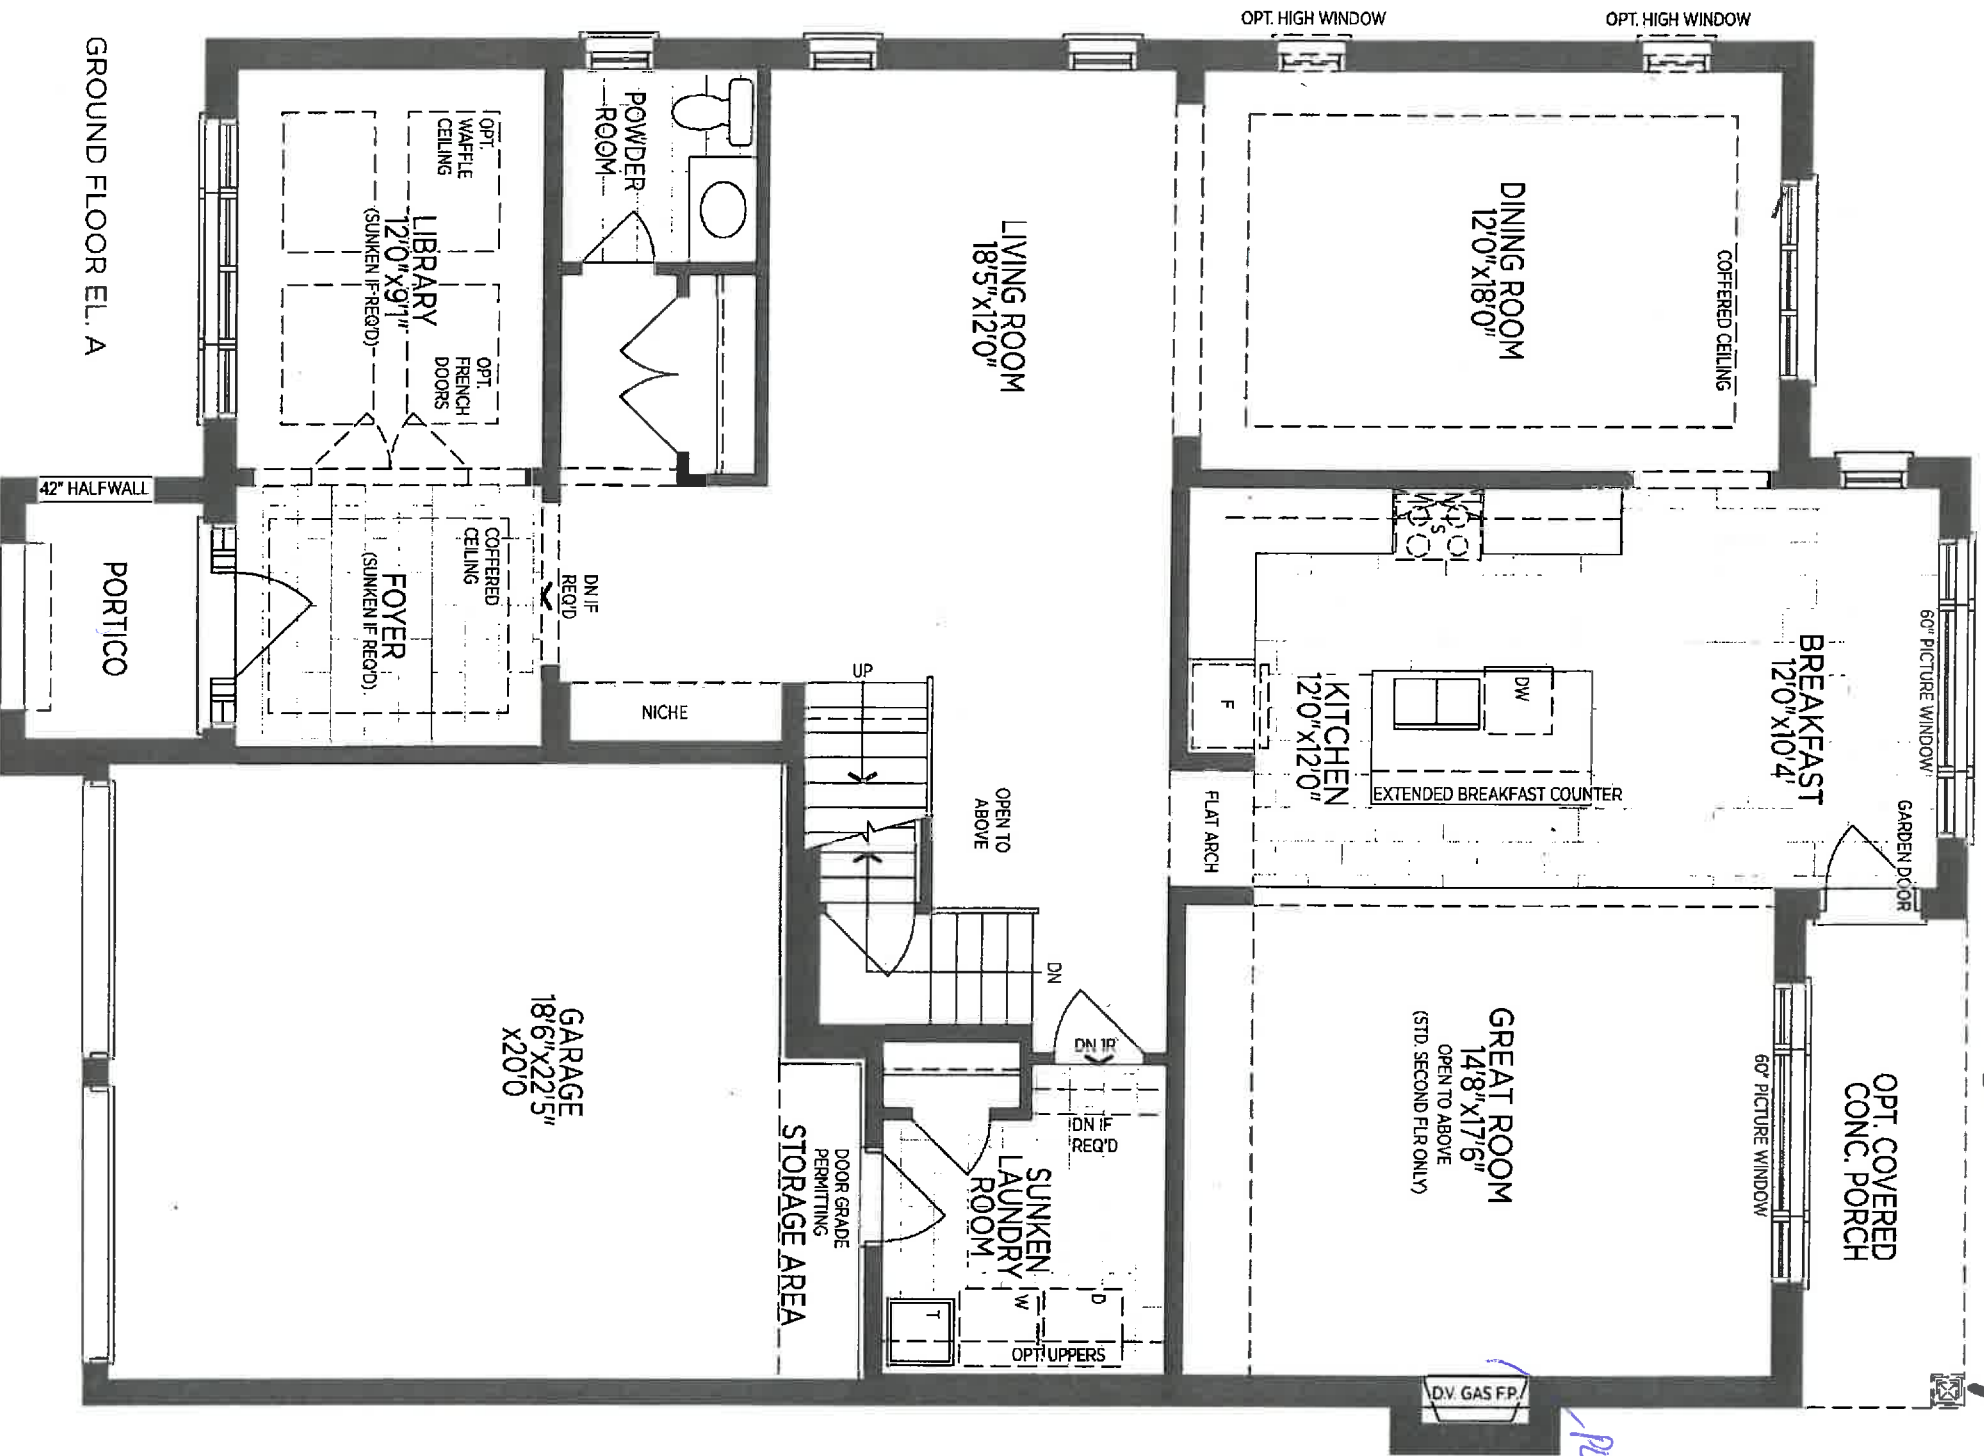


PA 22

SUTTON 50-02

10616

June 20/17

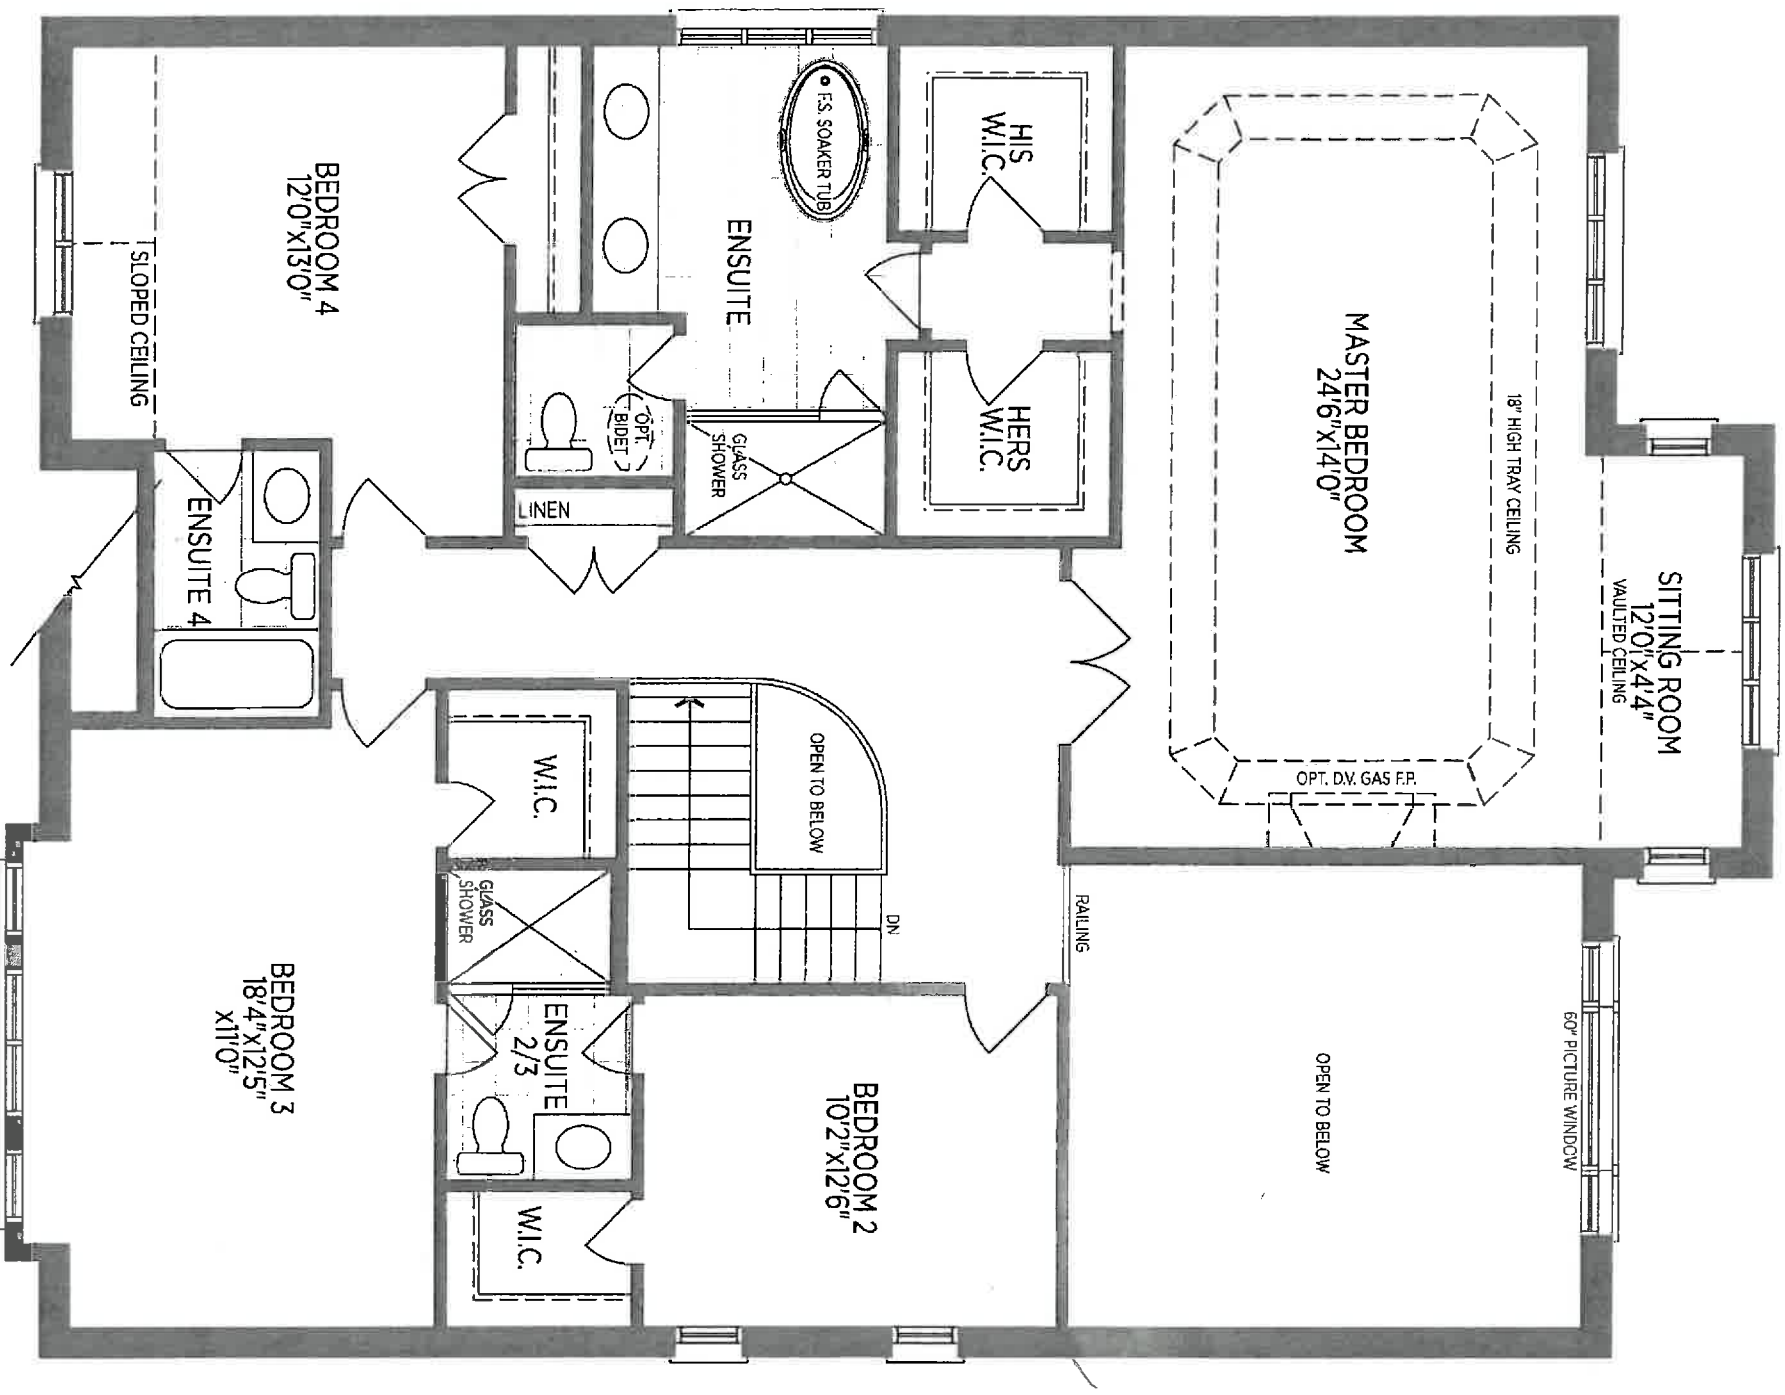


SECOND FLOOR EL. A

DA RD

SUTTON 50-02

10616

June 20/17

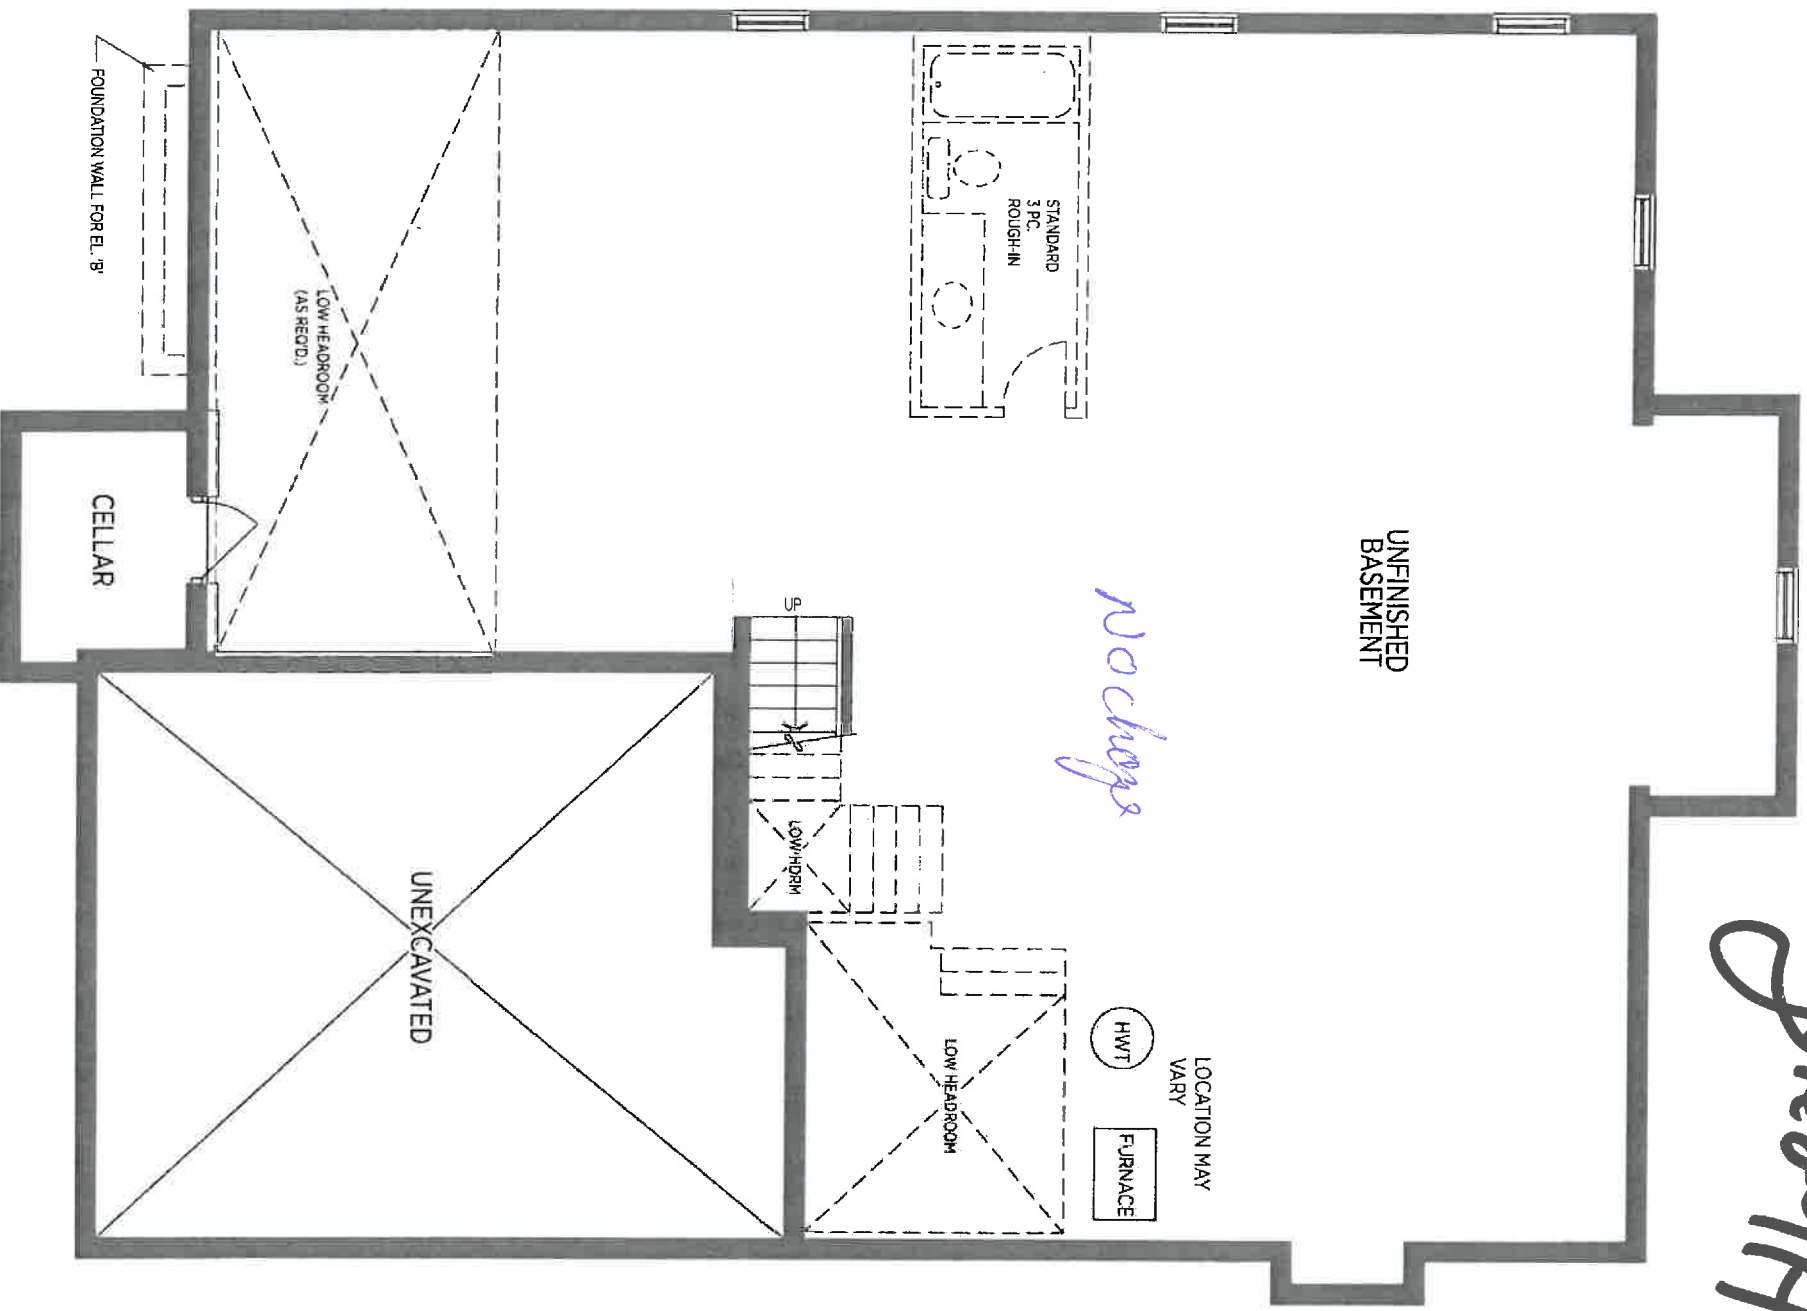

BASEMENT EL. A (EL. B SIMILAR)

BT DD

SUTTON 50-02