



CONSTRUCTION SUMMARY

Cookstown - Zancor Homes (Cookstown) Ltd.

PURCHASER: Krishnaveni Sathiyabama

TEL: RES.: 416-316-7900 BUS.: 416-277-0315


LOT / PHASE	HOUSE TYPE	PRINT DATE
20 / 1	BACOUR 60-03 (A)	27-Jul-17
OFT. 2ND FLOOR		

Ref#	Quantity - Description	Approved	Notes
4334	10 FOOT MAIN FLOOR (IN LIEU OF 9FT) (*INCLUDES 8 FOOT INTERIOR DOORS, 8 FOOT FRONT, REAR AND GARAGE MAN DOOR, TRANSOM ABOVE WINDOWS WHERE POSSIBLE)	27Jul17	
4335	9 FOOT 2ND FLOOR (IN LIEU OF 8 FOOT) (*INCLUDES 8 FOOT INTERIOR DOORS, WINDOWS INCREASED APPROXIMATELY 8" INCHES HIGHER WHERE POSSIBLE)	27Jul17	
4336	(4) LARGER BASEMENT WINDOWS- 30" X 24" IN LIEU OF STANDARD, IF POSSIBLE (LOCATION AS PER PLAN)	27Jul17	
4337	FRENCH DOORS (STD HEIGHT), IN LIEU OF SLIDING DOOR, AS PER PLAN	27Jul17	
4338	(2) FRAMELESS GLASS SHOWER IN LIEU OF FRAMED IN BEDROOM 5 ENSUITE AND TWIN 2/3	27Jul17	
4339	MASTER ENSUITE SHOWER NICHE 14"H X 18"W, W/ STANDARD MARBLE JAMB AND TILE BACKING	27Jul17	
4340	ADD GAS LINE TO STOVE (INCL. 15AMP, REQ'S AS PER CODE, 40AMP WILL REMAIN)	27Jul17	
4341	MASTER ENSUITE - ADD 2 SIDED GAS FIREPLACE W/ 4" MARBLE SURROUND ON BOTH SIDES	27Jul17	
4342	REMOVE WALL BETWEEN DINING ROOM AND LIVING ROOM	27Jul17	
4343	DINING ROOM - ADD WAFFLE CEILING IN DINING ROOM (6) SECTIONS	27Jul17	
4344	LIVING ROOM- ADD WAFFLE CEILING IN LIVING ROOM (6) SECTIONS	27Jul17	
4433	OPTIONAL 2ND FLOOR WITH 5 BEDROOMS *AS PER AGREEMENT OF PURCHASE AND SALE	27Jul17	

This Document is Extremely Time Sensitive - Printed 27 Jul 17 at 13:30

2' N.Y.
APP
W. Front Doors

10620
July 5/17

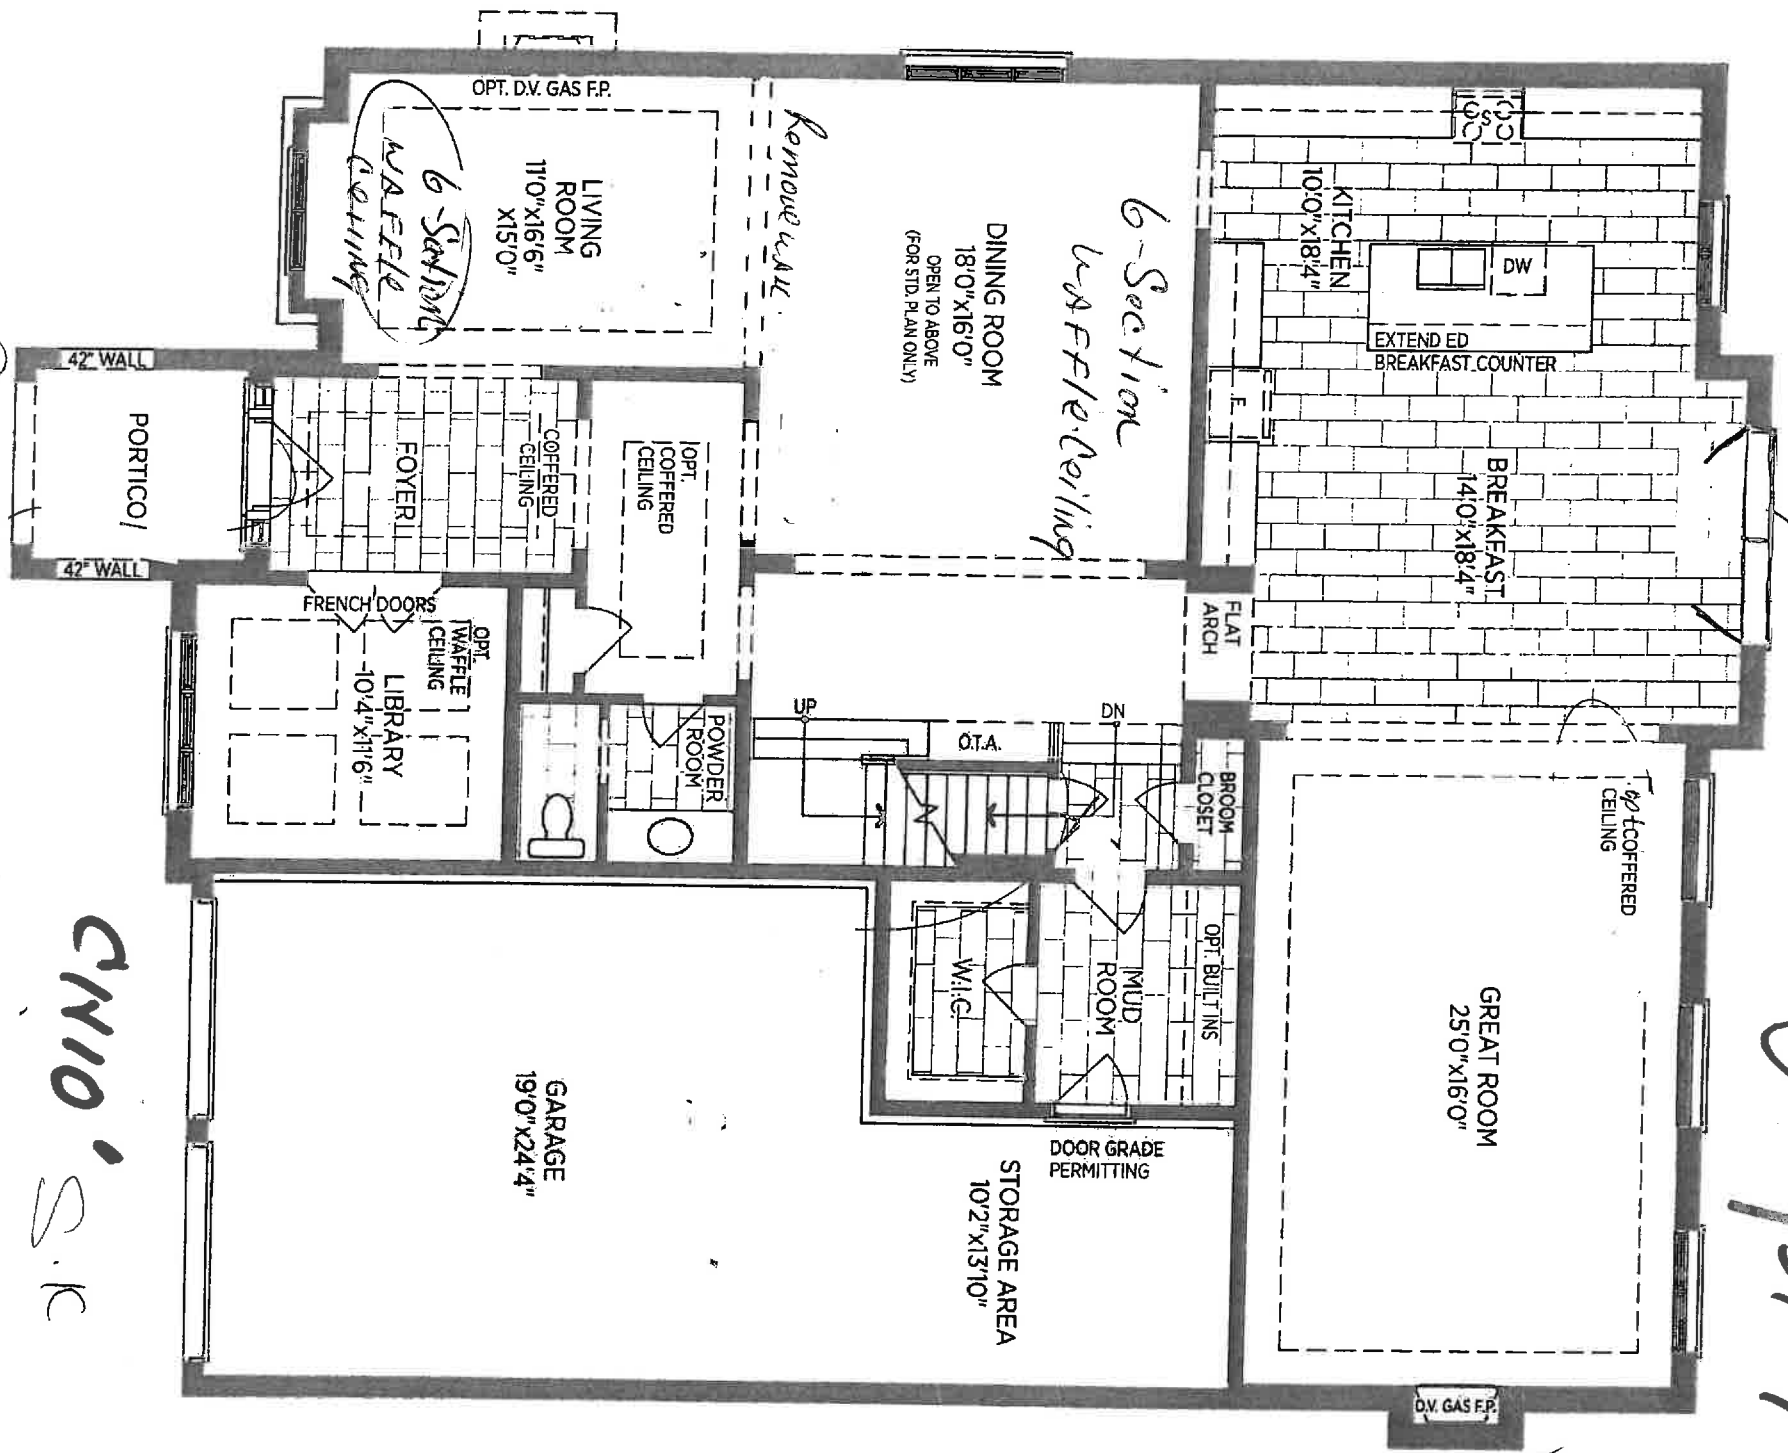


GROUND FLOOR E.L.A

CH110' S.K

BELCOURT 60-03

10120
July 5/17

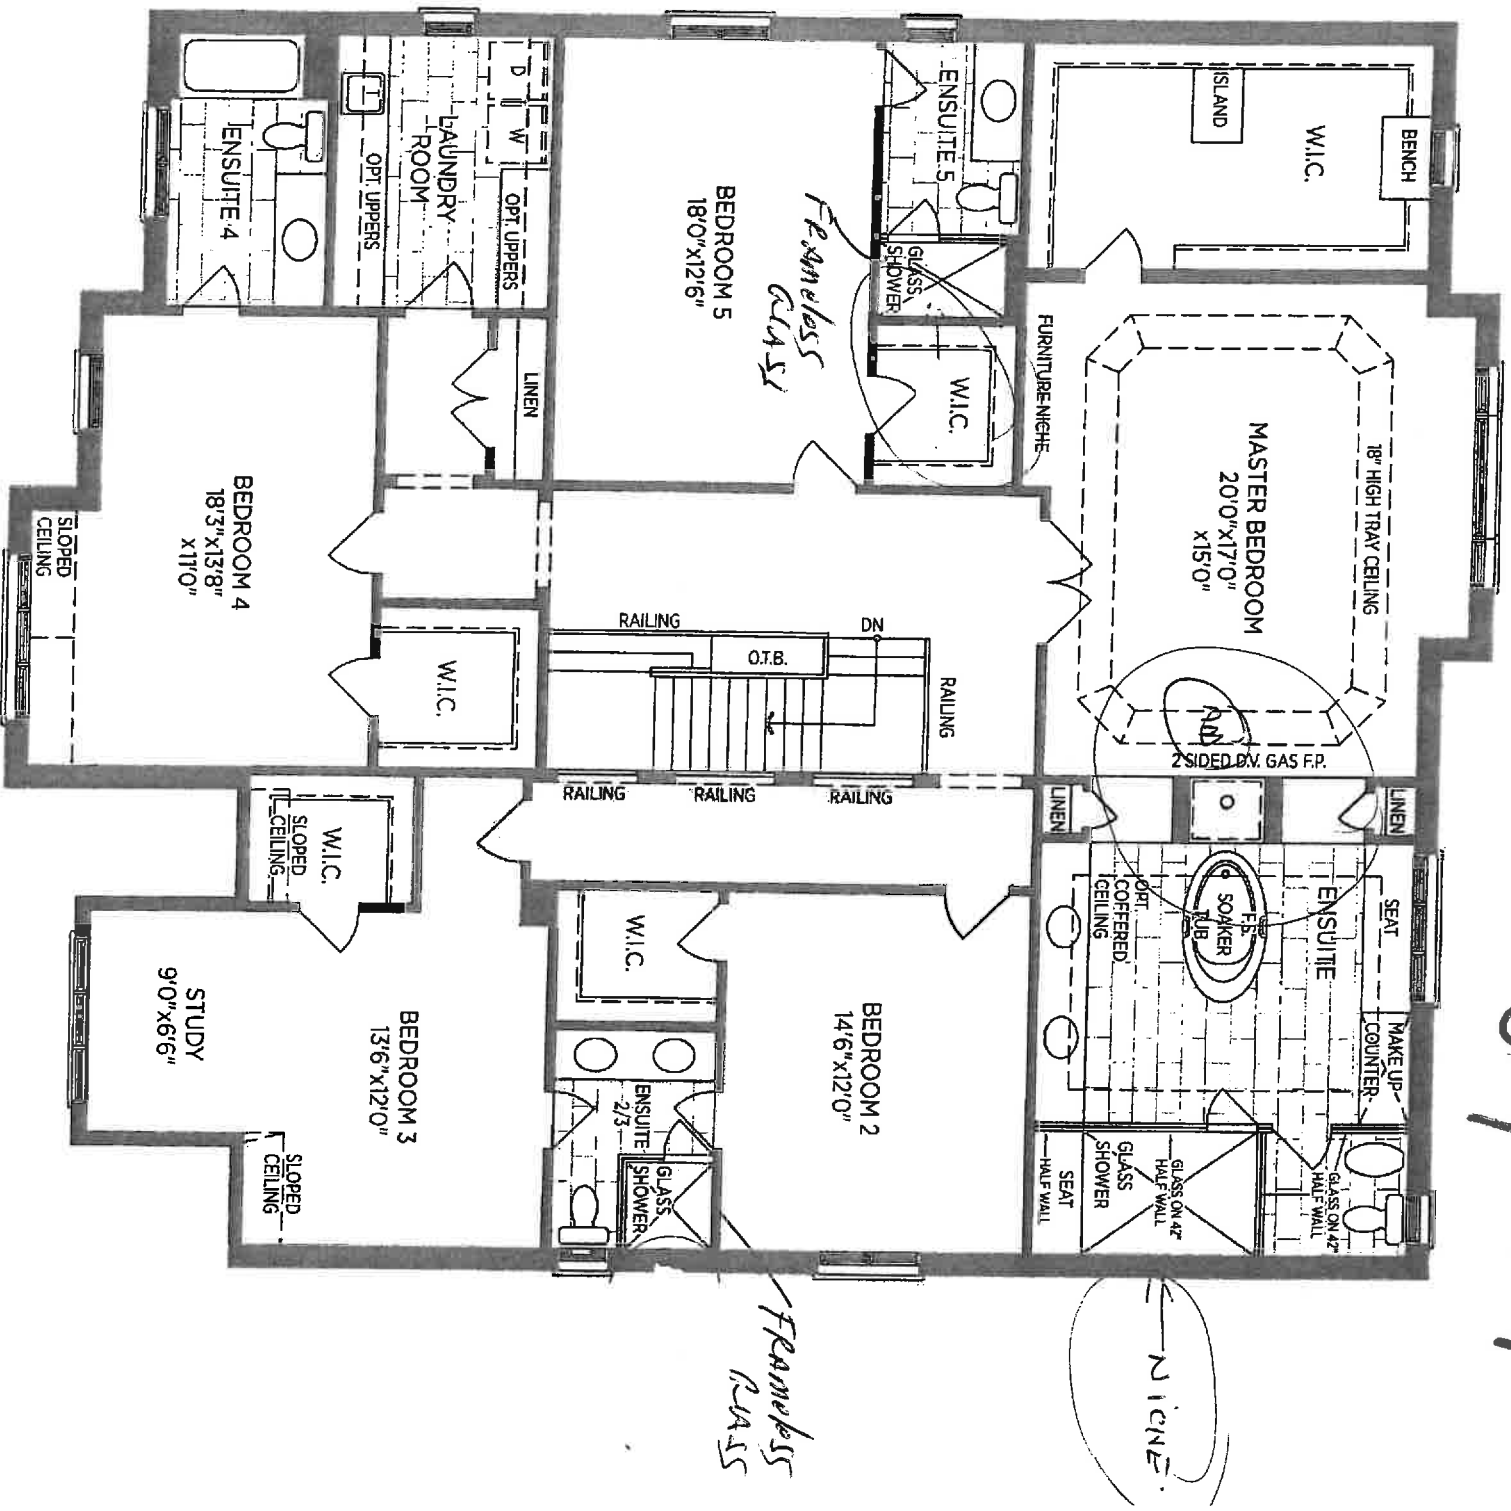

OPT. SECOND FLOOR W/ 5 BEDROOM PLAN, EL. 'A'


BELCOURT 60-03

Lot 20

July 5/17

4 windows

30' x 24'

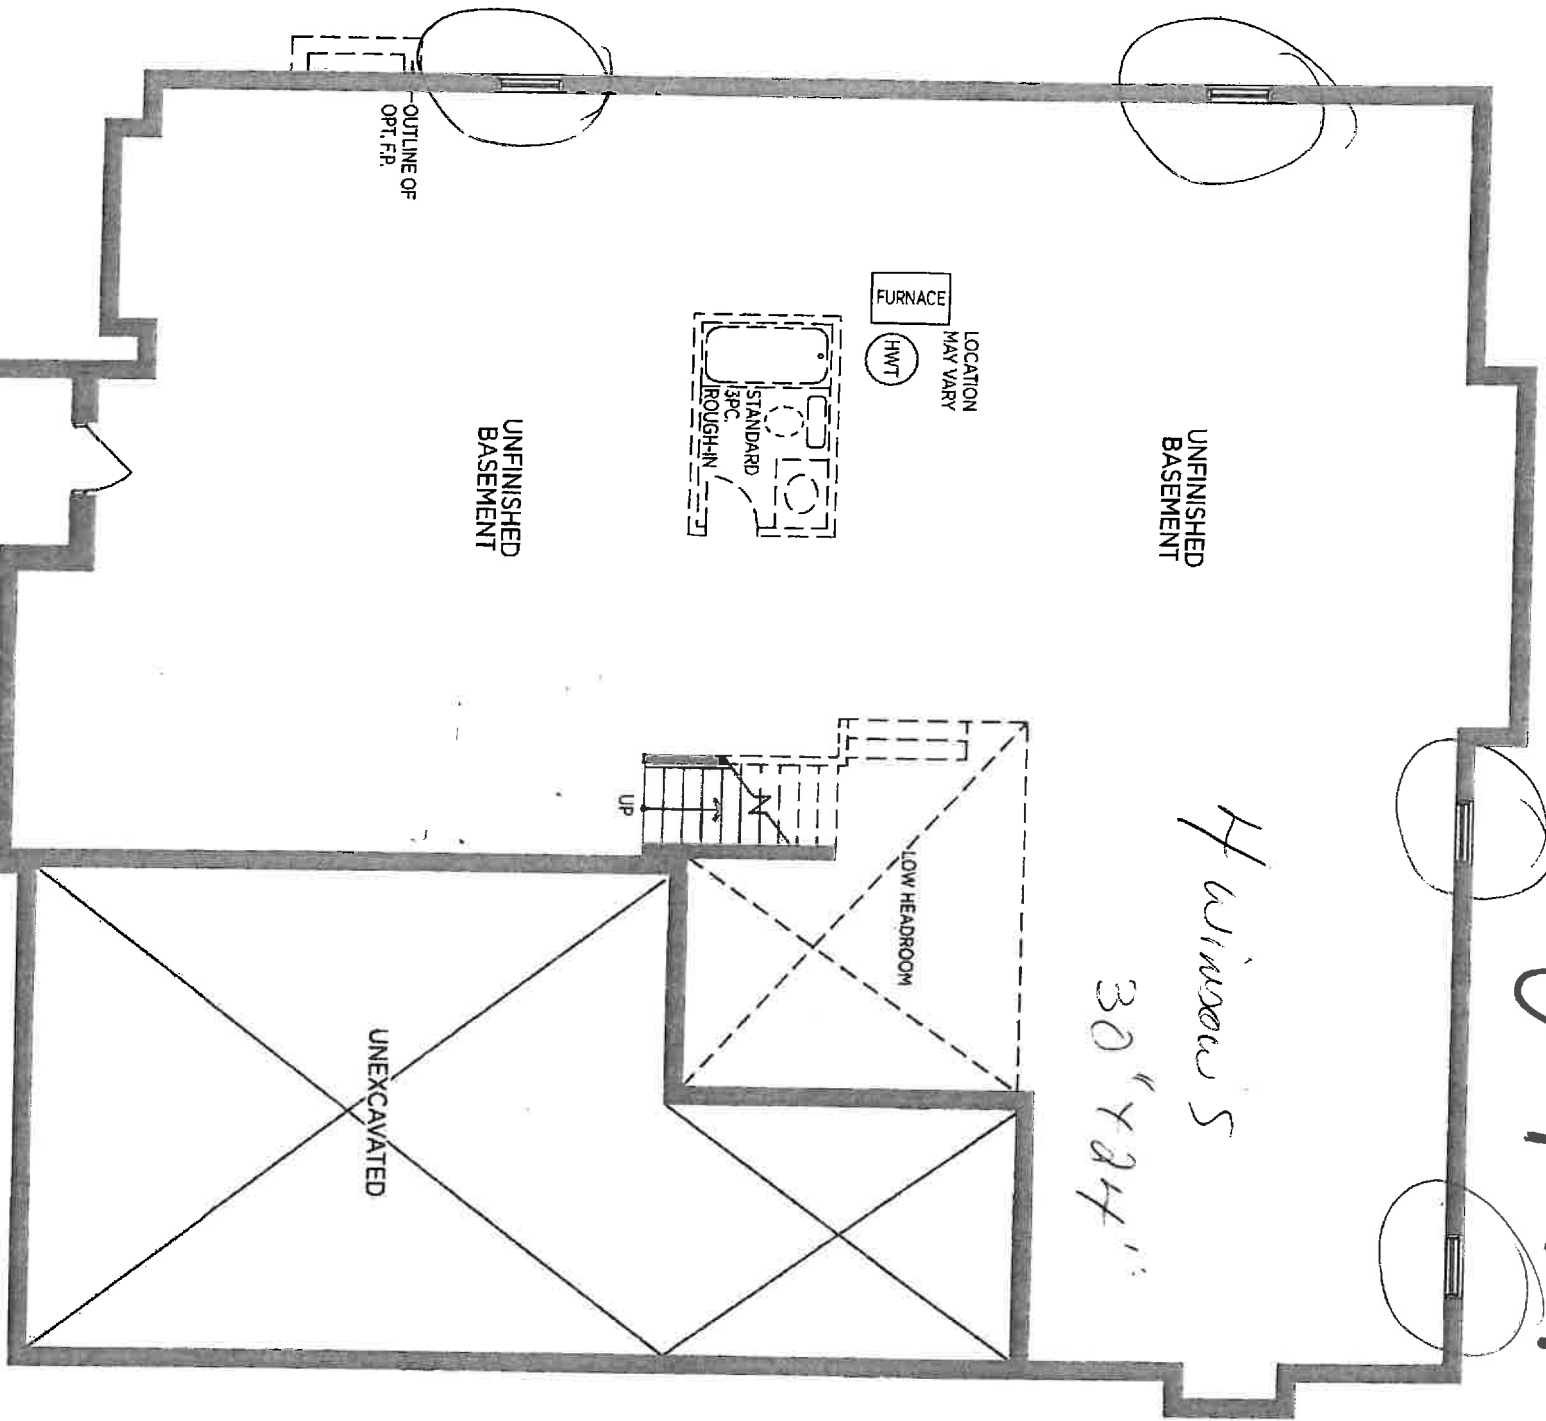

BASEMENT PLAN EL. 'A'

BELCOURT 60-03

3.6