

Lot 33
Phase South
Model Manor (50-14) Elev A

FRANK ARIA and NATALIA NEVSKAIA

Colours Upgrade Report
The Castles of King City Print Date:31-Aug-17

PE With Agreement

- 1.Rear Upgrade
- 2. PURCHASER IS AWARE THEY ARE NOT ENTITLED TO ANY FURTHER PROMOTIONS BY THE BUILDER.

ELECTRICAL

5196 - 5208

Lot 33
Phase South
Model Manor (50-14) Elev A

FRANK ARIA and NATALIA NEVSKAIA

Colours Upgrade Report
The Castles of King City Print Date:31-Aug-17

ID	Group	Description	Invoice	Date Ordered	
5090	STRUCTURAL	8 FOOT DOORS ON SECOND FLOOR IN LIEU OF STANDARD	885		
5091	INCLUDED IN OFFER	ELEVATOR - SUPPLY AND INSTALL ELEVATOR **as per Schedule E in APS	885		
5100		KITCHEN QTR DATED MAY 20, 2017	886		
5101		CORNICE MOLDING MODEL #102 LARGE SOCIAL PUB, FAMILY ROOM INSIDE WAFFLE CEILING KITCHEN INSIDE WAFFLE CEILING BREAKFAST AREA INSIDE WAFFLE CEILING	886		
5102		CORNICE MOLDING MODEL # 102 LARGE NOTE DINING ROOM IS INCLUDED MAIN FLOOR HALLWAY INSIDE WAFFLE FOYER LIBRARY SERVERY POWDER ROOM	886		
5103		CORNICE MOLDING # 102 LARGE UPPER HALLWAY & STAIRWELL MASTER BEDROOM HALLWAY INSIDE COFFERED	886		
5104		MASTER BEDROOM DETAIL ON TRAY CEILING WITH CIRCLES	886		
5105		CORNICE MOLDING# 102 LARGE MASTER BEDROOM BELOW TRAY	886		
5106		MASTER BEDROOM SITTING AREA DETAIL ON TRAY CEILING WITH CIRCLES	886		
5107		CORNICE MOLDING # 102 LARGE MASTER BEDROOM SITTING AREA BELOW TRAY	886		
5108		RAILING	886		
5196	ELECTRICAL	ELECTRICAL LED POTLIGHTS 2- SOCIAL PUB SEPARATE SWITCH 8-KITCHEN SEPARATE SWITCH 4- MAIN HALL SAME SWITCH DELETE STD LIGHT 6- DINING ROOM SEPARATE SWITCH 20 POTLIGHTS INCLUDED IN AGPS	898		
5197	ELECTRICAL	ELECTRICAL LED POTLIGHTS 6- FAMILY ROOM SEPARATE SWITCH KEEP STD LIGHT 4- KITCHEN BREAKFAST AREA SAME SWITCH DELETE STANDARD LIGHT	898		
5198	ELECTRICAL	ELECTRICAL SHIFT STANDARD LIGHT IN SOCIAL PUB TO BE INSTALL ABOVE BAR TOP ADD 1 CAPPED BOX ON SAME SWTICH ABOVE BAR TOP	898		
5199	ELECTRICAL	ELECTRICAL 1- 15 AMP SEPARATE CIRCUIT FOR MICROWAVE	898		

Lot 33
Phase South
Model Manor (50-14) Elev A

Colours Upgrade Report
The Castles of King City Print Date:31-Aug-17


FRANK ARIA and NATALIA NEVSKAIA

5200	ELECTRICAL	ELECTRICAL 1- 240 V FOR BUILT IN WALL OVEN	898		
5201	ELECTRICAL	ELECTRICAL 2- PUCK LIGHTS ONLY IN KITCHEN GLASS UPPER CABINET ON SEPARATE SWITCH	898		
5202	ELECTRICAL	ELECTRICAL ROUGH IN ONLY FOR LIGHT VALANCE IN KITCHEN ON SEPARATE SWITCH ROUGH IN ONLY FOR LIGHT VALANCE IN SERVERY ON SEPARATE SWITCH	898		
5203	HVAC	HVAC UPGRADE TO 8 INCH EXHAUT VENT IN KITCHEN	898		
5208	ELECTRICAL	ELECTRICAL SHIFT STANDARD LIGHT IN KITCHEN TO BE INSTALLED ABOVE ISLAND ADD 2 CAPPED LIGHTS ABOVE KITCHEN ISLAND ON SAME SWITCH	898		



80 SANTE DRIVE, VAUGHAN, ON L4K 3C4,
T: 416.746.1811 F: 809.761.8901

CLIENT: ZANCOR HOMES	JOB NAME: LOT 33 SOUTH CASTLES	ROOM: CEILING DETAIL	DRAWN BY: RP	COMMENTS:
SITE: CASTLES OF KING CITY	DOOR STYLE: —	DOOR HANDLE: —	SCALE: —	
PHONE: —	FINISH: —	DRW HANDLE: —	DATE: MAY 3, 2017	
EMAIL: —	SPECIES: —	TOP: —	PAGE: 1/1	

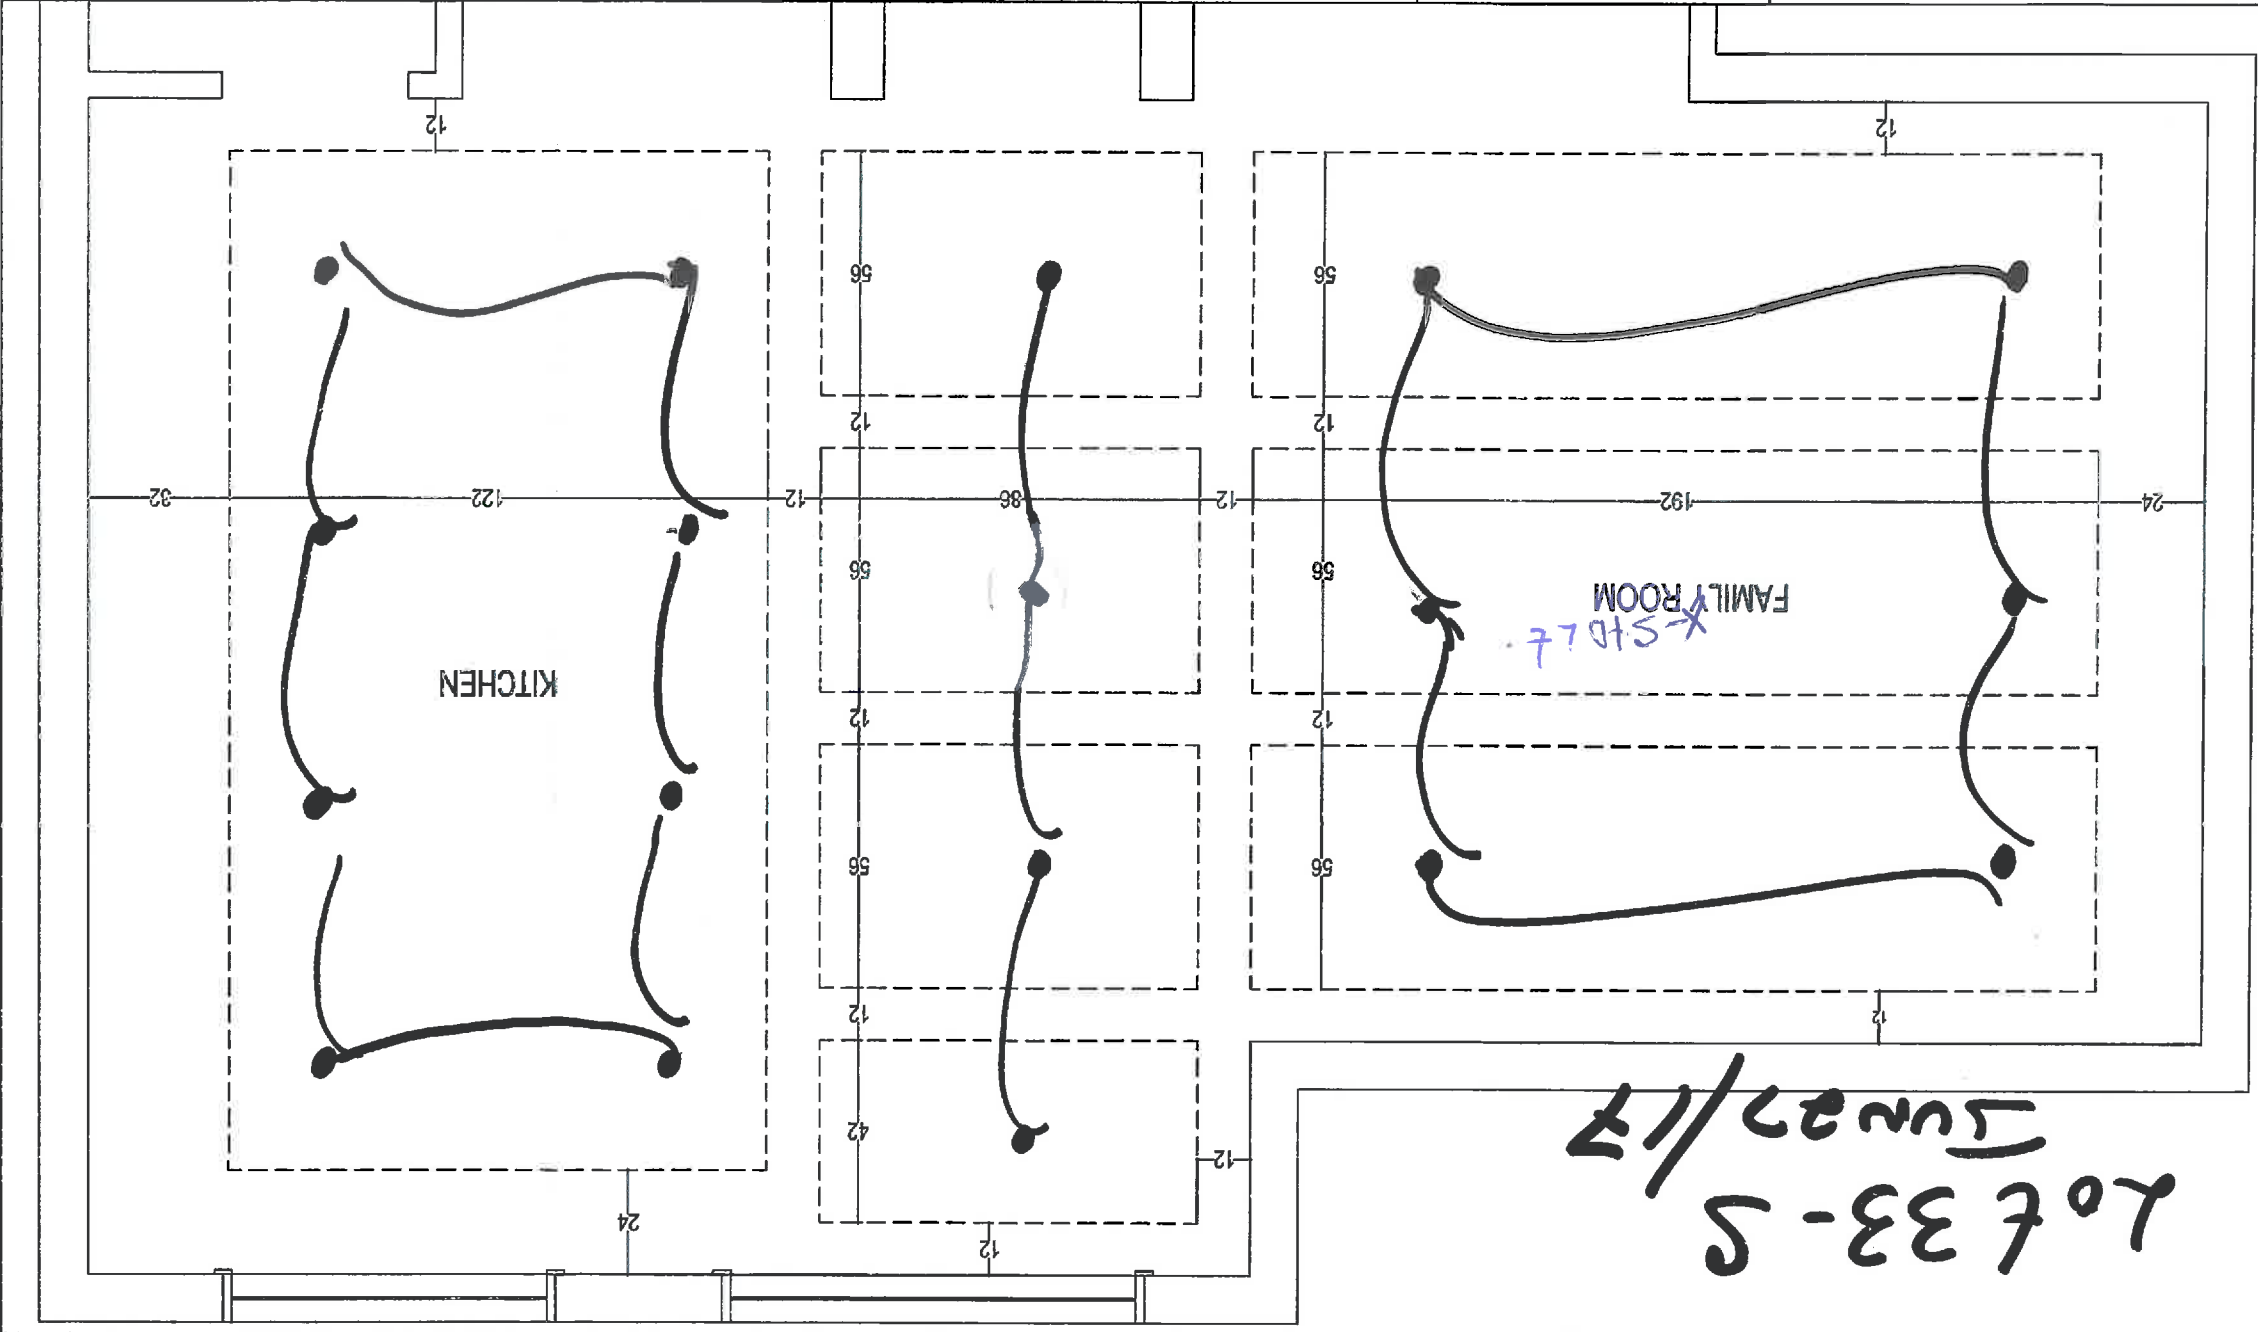

Handwritten signature/initials.

CLIENT: ZANCOR HOMES	JOB NAME: LOT 33 SOUTH CASTLES	ROOM: KITCHEN - PLAN VIEW	DRAWN BY: RP
SITE: CASTLES OF KING CITY	DOOR STYLE: —	DOOR HANDLE: —	SCALE: 3/8" = 1'-0"
PHONE: —	FINISH: —	DRAW HANDLE: —	DATE: MAY 20, 2017
EMAIL: —	SPECIES: —	TOP: —	PAGE: 1/5

your kitchen, only 30¢!

80 SANTE DRIVE, VAUGHAN, ON L4K 3C4,
T: 416.746.1611 F: 905.761.5901

for 27/17 Lot 335.

[illegible]