



PURCHASER INVENTORY

CONSTRUCTION SUMMARY


Cookstown - Zancor Homes (Cookstown) Ltd.

LOT / PHASE	HOUSE TYPE	PRINT DATE
7 / 1	Winchester (50-04) Elev A	18-Sep-17

Ref#	Quantity - Description	Approved	Notes
4721	OPEN TO BELOW OAK STAIRS includes finished basement foyer with standard tile, electrical and door to unfinished basement	18Sep17	
4722	INCREASE THICKNESS OF FLAT ARCH BETWEEN LIVING AND DINING ROOM **to be same size as the arch between foyer and living	18Sep17	
4733	ELECTRICAL - LED POTLIGHTS (4) LIVING ROOM (6) DINING ROOM ON SEP SWITCH, STD REMAINS (3) MAIN HALL, DELETE STD (5) MAIN HALL NEAR STAIRS, DELETE STD (4) MUDROOM, DELETE STD (2) SERVERY, DELETE STD	18Sep17	
4734	ELECTRICAL - LED POTLIGHTS (10) GREAT ROOM ON SEP SWITCH, RELOCATE STD LIGHT AS PER SKETCH (5) KITCHEN ON SEP SWITCH, STD TO BE RELOCATED OVER ISLAND (6) BREAKFAST AREA, DELETE STD (4) & (4) MASTER BEDROOM ON SEP SWITCH, STD TO REMAIN	18Sep17	
4735	ELECTRICAL - LED POTLIGHTS (3) MASTER BEDROOM HALL, DELETE STD (4) MASTER WALK IN CLOSET, DELETE STD (4) & (6) UPPER HALL, DELETE STD (3) LAUNDRY, DELETE STD (3) ENSUITE 2/3 WATER CLOSET, DELETE STD (1) MASTER ENSUITE ABOVE TOILET	18Sep17	
4736	ELECTRICAL - CAPPED LIGHT ON SEP SWITCH IN FRONT OF TUB - SEE SKETCH	18Sep17	
4737	ELECTRICAL - (3) WALL SCONCES AT MASTER ENSUITE VANITY, 65" FROM FINISHED FLOOR, ONE CENTRED AND THE ENDS TO BE CENTRED BETWEEN WALL AND SINK, ON SAME SEP SWITCH	18Sep17	
4738	FRAMELESS GLASS SHOWER IN ENSUITE 3/4 IN LIEU OF STD	18Sep17	
4739	ELECTRICAL - (3) WALL SCONCES AT ENSUITE 3/4 VANITY, 65" FROM FINISHED FLOOR, ONE CENTRED AND THE ENDS TO BE CENTRED BETWEEN WALL AND SINK, ON SAME SEP SWITCH	18Sep17	
4740	10 FOOT MAIN FLOOR ceiling height, includes taller windows and 8 foot interior doors and GMD if possible	18Sep17	
4741	9 FOOT 2nd FLOOR ceiling height, includes transoms above the windows where possible and 8 foot interior doors	18Sep17	
4742	ADD COFFER CEILING in living room	18Sep17	
4743	BAR SINK IN SERVERY (INCLUDES ROUGHIN) BLANCO 400781 / MOEN ETCH S62608	18Sep17	
4744	REINFORCE LIGHT IN GREAT ROOM **SEE SKETCH FOR LOCATION	18Sep17	
4745	ELECTRICAL - 2 CAPPED WALL SCONCES WITH SWITCH AT FURNITURE NICHE IN HALL **65" FROM FINISHED FLOOR, 10" INCHES IN FROM WALL	18Sep17	
5009	5.00 - LARGER BASEMENT WINDOWS (X5) - 30 X 24	18Sep17	




WINCHESTER 50-04

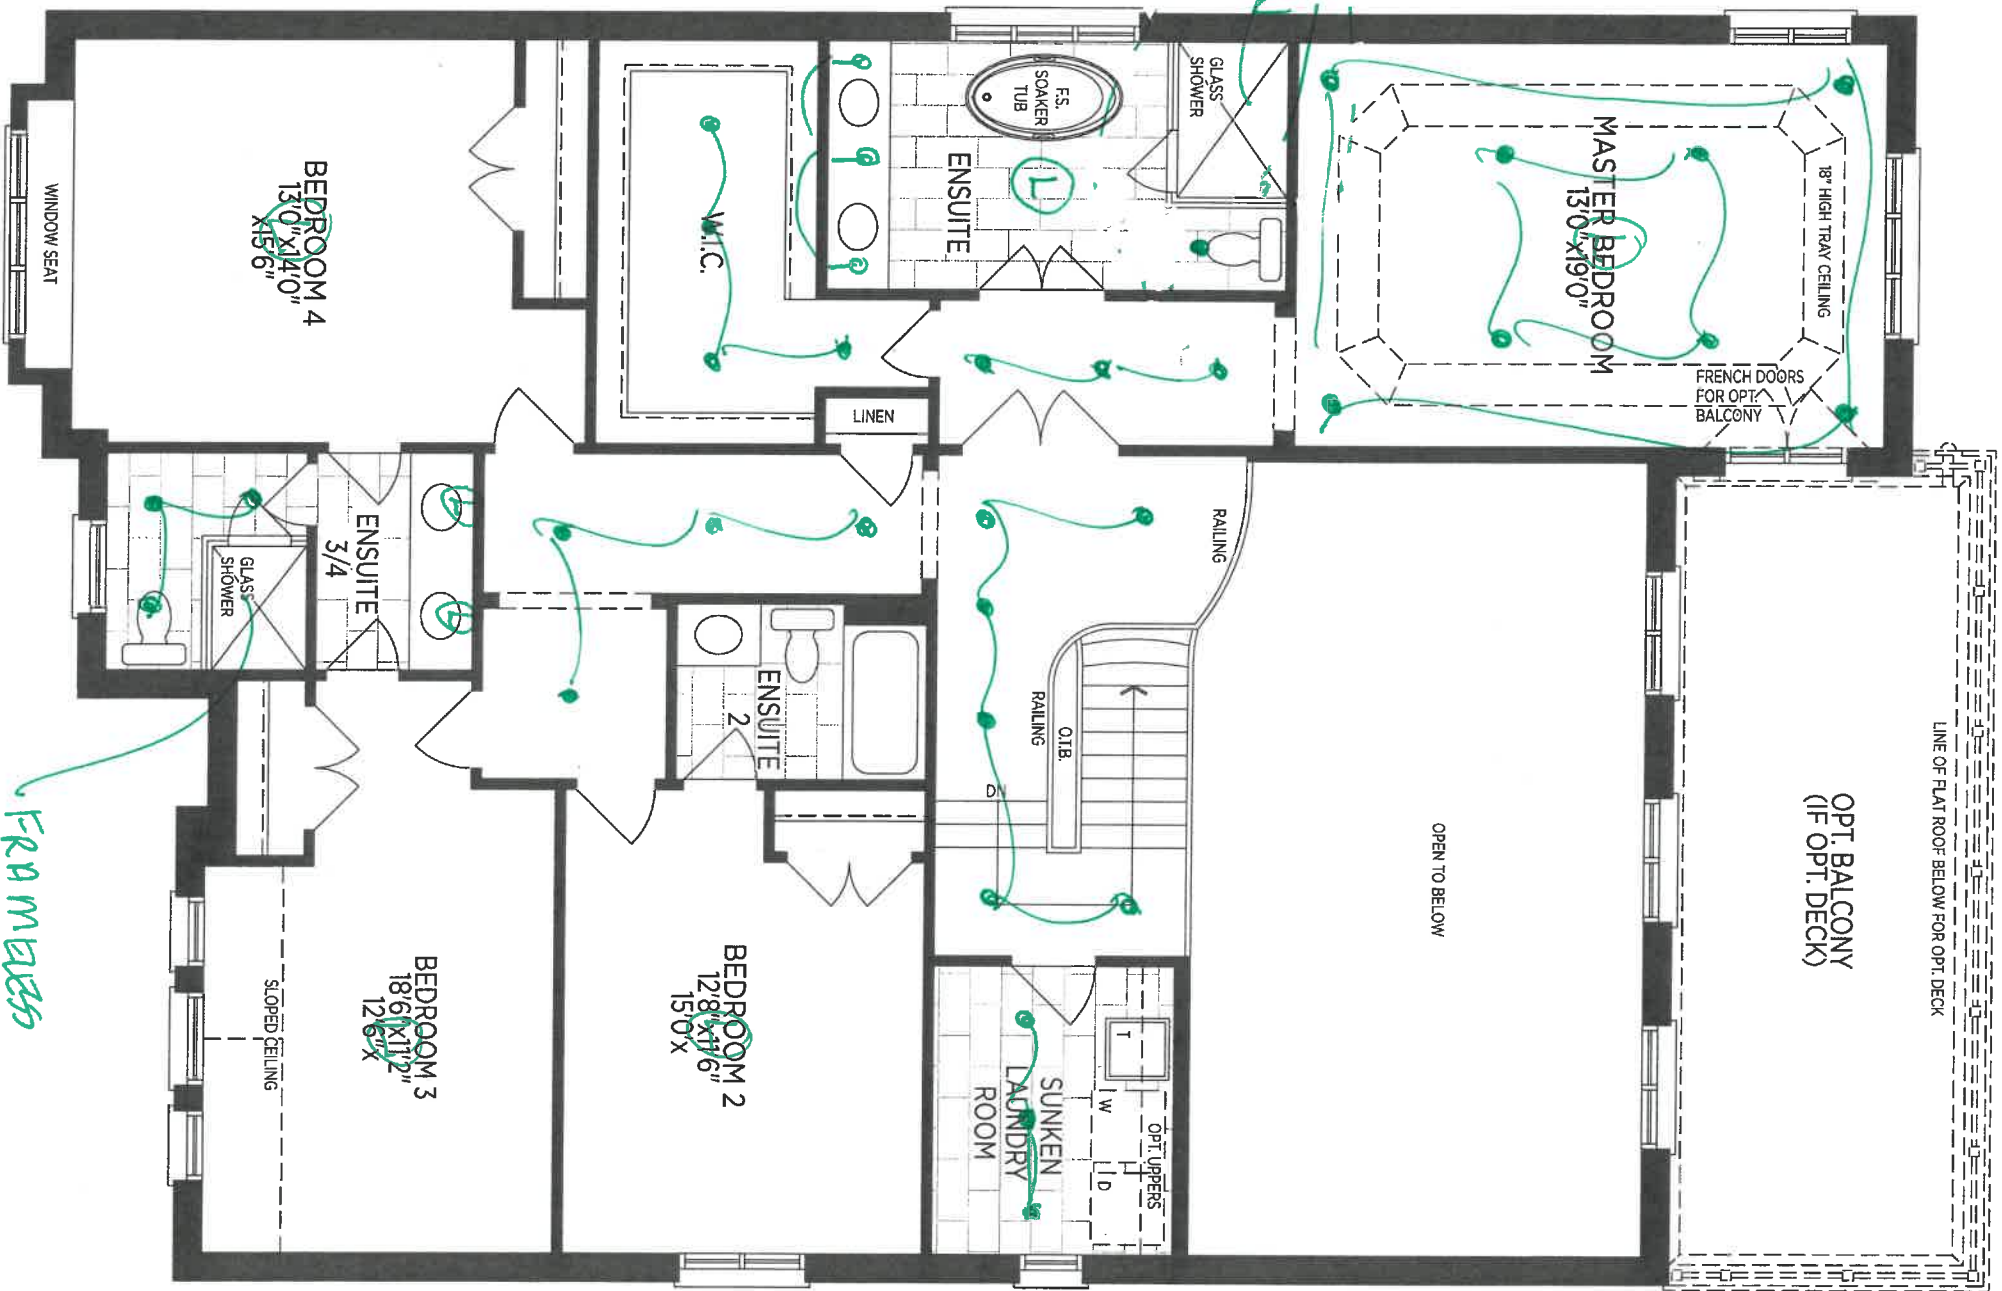

SECOND FLOOR EL. (A)

WINCHESTER 50-04

LOT 7 (A)

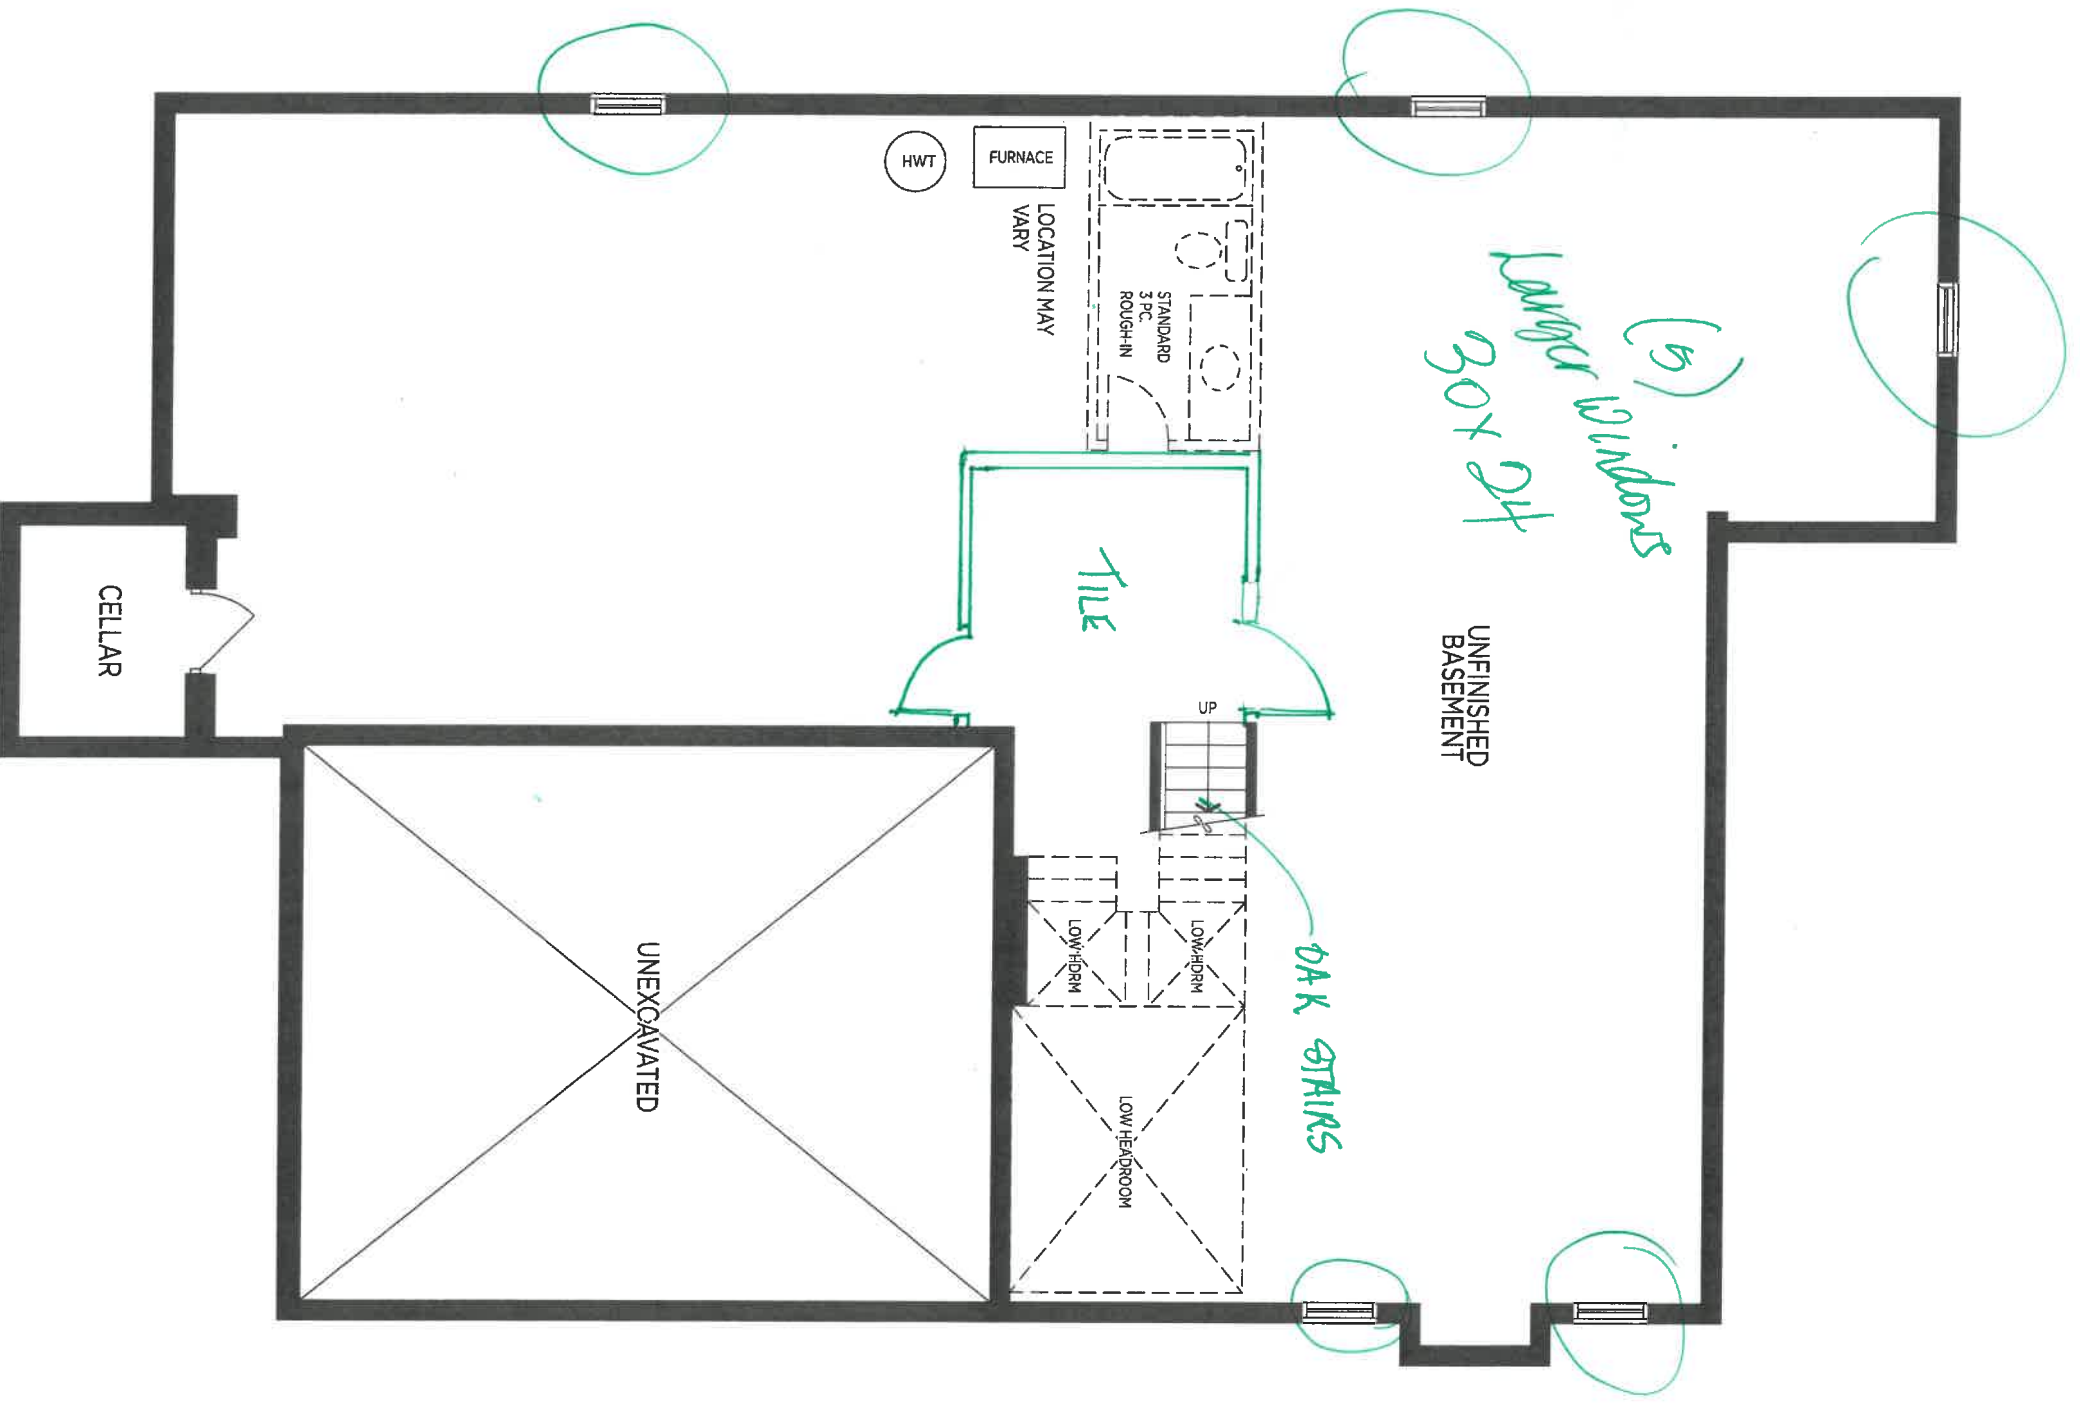

BASEMENT EL. A (EL. B SIMILAR)

LOT 7 (A)

WINCHESTER 50-04