
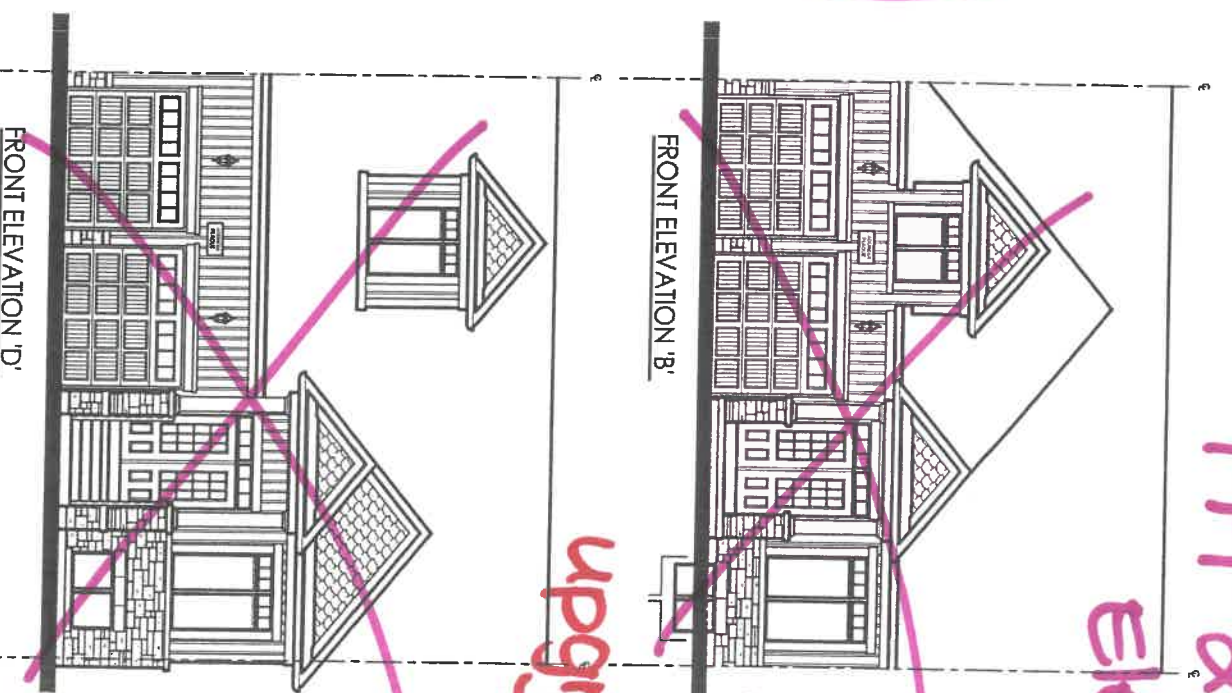


Site
copy

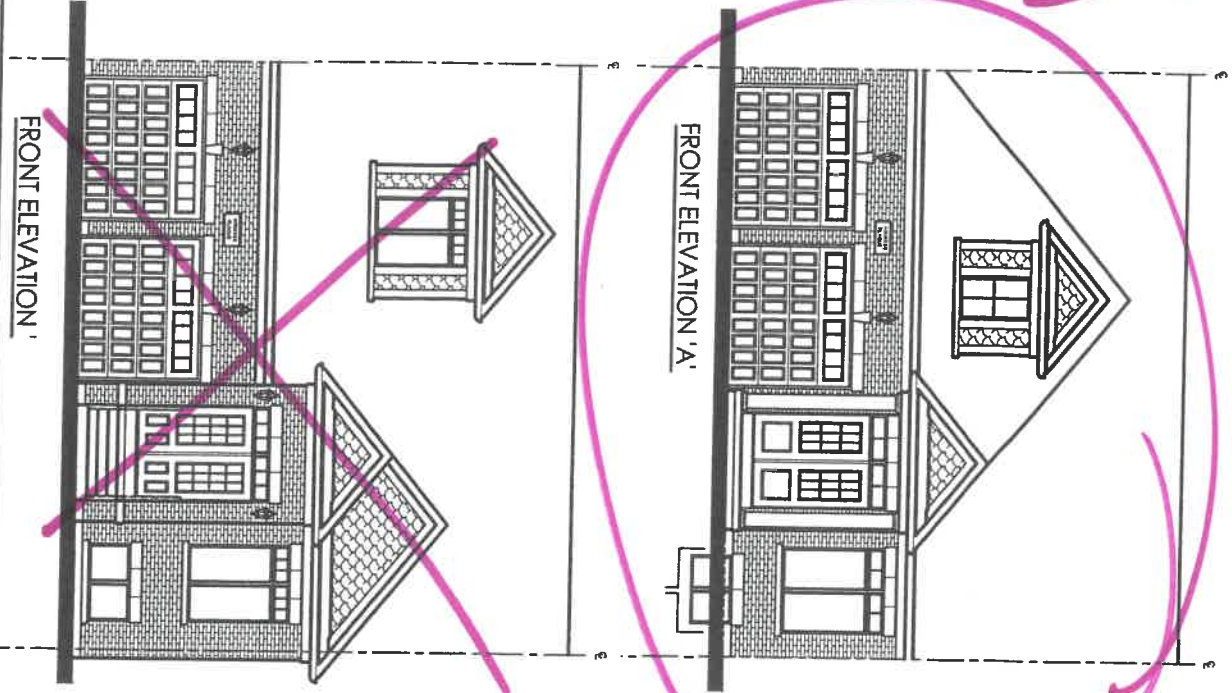

144-2
Elev A
3pc
8' main
doors.
upgraded
trim

Drawing List:

TH-6

- A0 TITLE SHEET
- A1 BASEMENT FLOOR ELEV. 'A' & 'B'
- A2 GROUND FLOOR ELEV. 'A'
- A3 PARTIAL GROUND FLOOR ELEV 'B'
- A4 BASEMENT FLOOR RAISED CONDITION ELEV. 'C' & 'D'
- A5 GROUND FLOOR RAISED CONDITION ELEV. 'C'
- A6 PARTIAL GROUND FLOOR RAISED CONDITION ELEV. 'D'
- A7 FRONT ELEVATION 'A'
- A8 REAR ELEVATION 'A' & 'B'
- A9 FRONT ELEVATION 'B'
- A10 FRONT ELEVATION 'C'
- A11 REAR ELEVATION 'C' & 'D'
- A12 FRONT ELEVATION 'D'
- A13 BASEMENT FLOOR ELEV. 'A' & 'B' LOOK OUT CONDITION
- A14 GROUND FLOOR ELEV. 'A' LOOK OUT CONDITION
- D1 REAR ELEVATION 'A' & 'B' CONSTRUCTION NOTES
- D2 CONSTRUCTION NOTES
- D3 CONSTRUCTION NOTES
- D4-D11 CONSTRUCTION DETAILS

APPLICANT'S COPY

TOWN OF WASAGA BEACH
BUILDING & PLANNING DEPT.

Reviewed By: [Signature]
FOR THE OFFICE OF BUILDING OFFICIAL
MUST COMPLY WITH ONTARIO BUILDING CODE
DATE: Aug 16/17

BUILDING PERMIT #

ALL WIRING MUST BE INSPECTED BY
THE ELECTRICAL SAFETY AUTHORITY. SEPARATE
INSPECTION APPLICATIONS (PERMITS) MUST BE
FILED. WE RECOMMEND YOU USE A QUALIFIED
ELECTRICAL CONTRACTOR. FOR MORE
INFORMATION PLEASE CALL:



1-877-ESA-SAFE
OR VISIT
WWW.ESA-SAFE.COM

Zancor Homes
Wasaga Townhomes

Any proposed changes to the reviewed permit
drawings or documents must be approved by the
Building Department prior to making the
changes.

A copy of the building permit and reviewed
permit drawings and documents must be made
available on site for use by the various
inspectors assigned to your project.

I, NELSON CUNHA DECLARE THAT I HAVE REVIEWED AND TAKEN
DESIGN RESPONSIBILITY FOR THE DESIGN WORK ON BEHALF
OF RN DESIGN LTD UNDER DIVISION C-PART 3 SUBSECTION 3.2.4
OF THE BUILDING CODE. I AM QUALIFIED AND THE FIRM IS
REGISTERED IN THE APPROPRIATE CLASSES / CATEGORIES.

QUALIFIED DESIGNER BCIN: 21032
FIRM BCIN: 26995
DATE: July 13, 2017

SIGNATURE: [Signature]

client
Zancor Homes
Project: Wasaga Townhomes

location
Wasaga Beach
marketing name


#	revisions	date	own	chk	#	revisions	date	own	chk
1.	ISSUED FOR CLIENT REVIEW	2017/01/17	HAZ	NC	5.	ISSUED FOR FINAL	2017/01/17	HAZ	NC
2.	REVISED PER CLIENT COMMENTS	2017/06/16	SP	NC					
3.	REVISED AS PER ENG COMMENTS	2017/07/12	HAZ	NC					
4.	FLOOR & TRUSS COORDINATION	2017/07/06	HAZ	NC					

RN design
Imagine - Inspire - Create

model
TH-6
scale
3/16" = 1'0"
project #
16058

page

A0

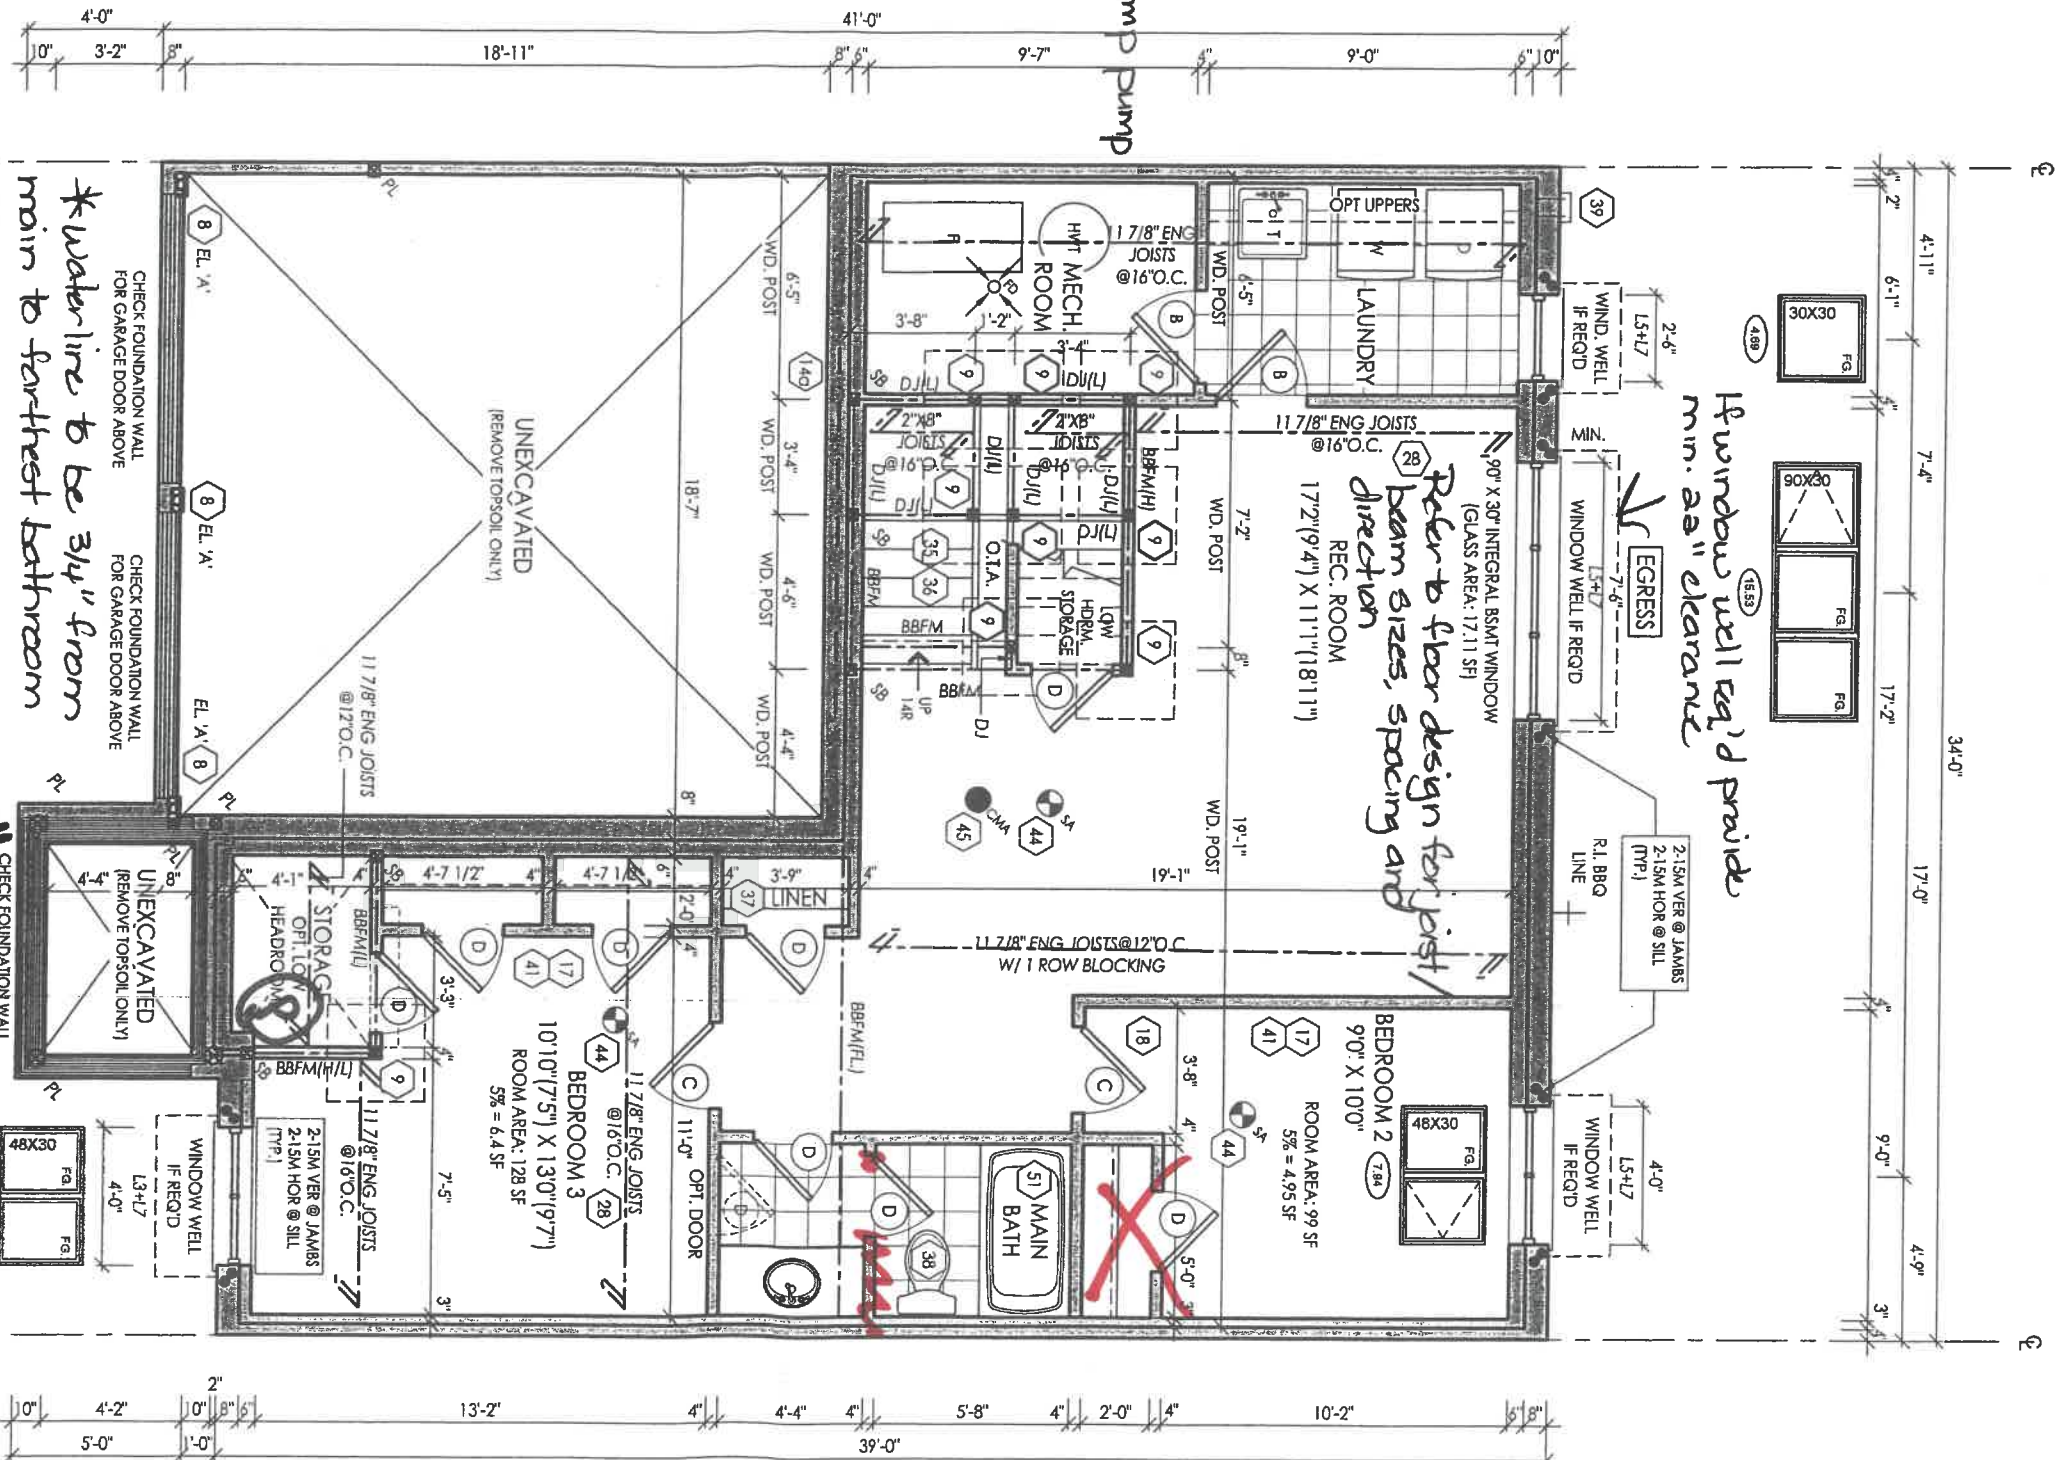

I, NELSON CUNHA DECLARE THAT I HAVE REVIEWED AND TAKEN DESIGN RESPONSIBILITY FOR THE DESIGN WORK ON BEHALF OF MY DESIGN LTD./UNDER DIVISION C/PART-3 SUBSECTION 3.2.4 OF THE BUILDING CODE. I AM QUALIFIED AND THE FIRM IS REGISTERED IN THE APPROPRIATE CLASSES / CATEGORIES.

QUALIFIED DESIGNER BCIN:
FIRM BCIN:
DATE:

21032
26995
July 13, 2017

SIGNATURE:

[Signature]

client
Zancor Homes
Project
Wasaga Townhomes

location
Wasaga Beach


FAN design
Imagine - Inspire - Create

#	revisions	date	dm	chk	#	revisions	date	dm	chk
1.	ISSUED FOR CLIENT REVIEW	12/04/17	HAZ	NC	3.	ISSUED FOR FINAL	2017/07/12	HAZ	NC
2.	REVISED PER CLIENT COMMENTS	2017/06/16	SP	NC					
3.	REVISED AS PER ENG COMMENTS	2017/07/12	HAZ	NC					
4.	FLOOR & TRUSS COORDINATION	2017/06/16	HAZ	NC					

FOR THE USE OF BUILDING OFFICIAL
MUST COMPLY WITH ONTARIO BUILDING CODE
DATE: Aug 16/17

model
TH-6
scale
3/16" = 1'0"
page
project #
16058

A1

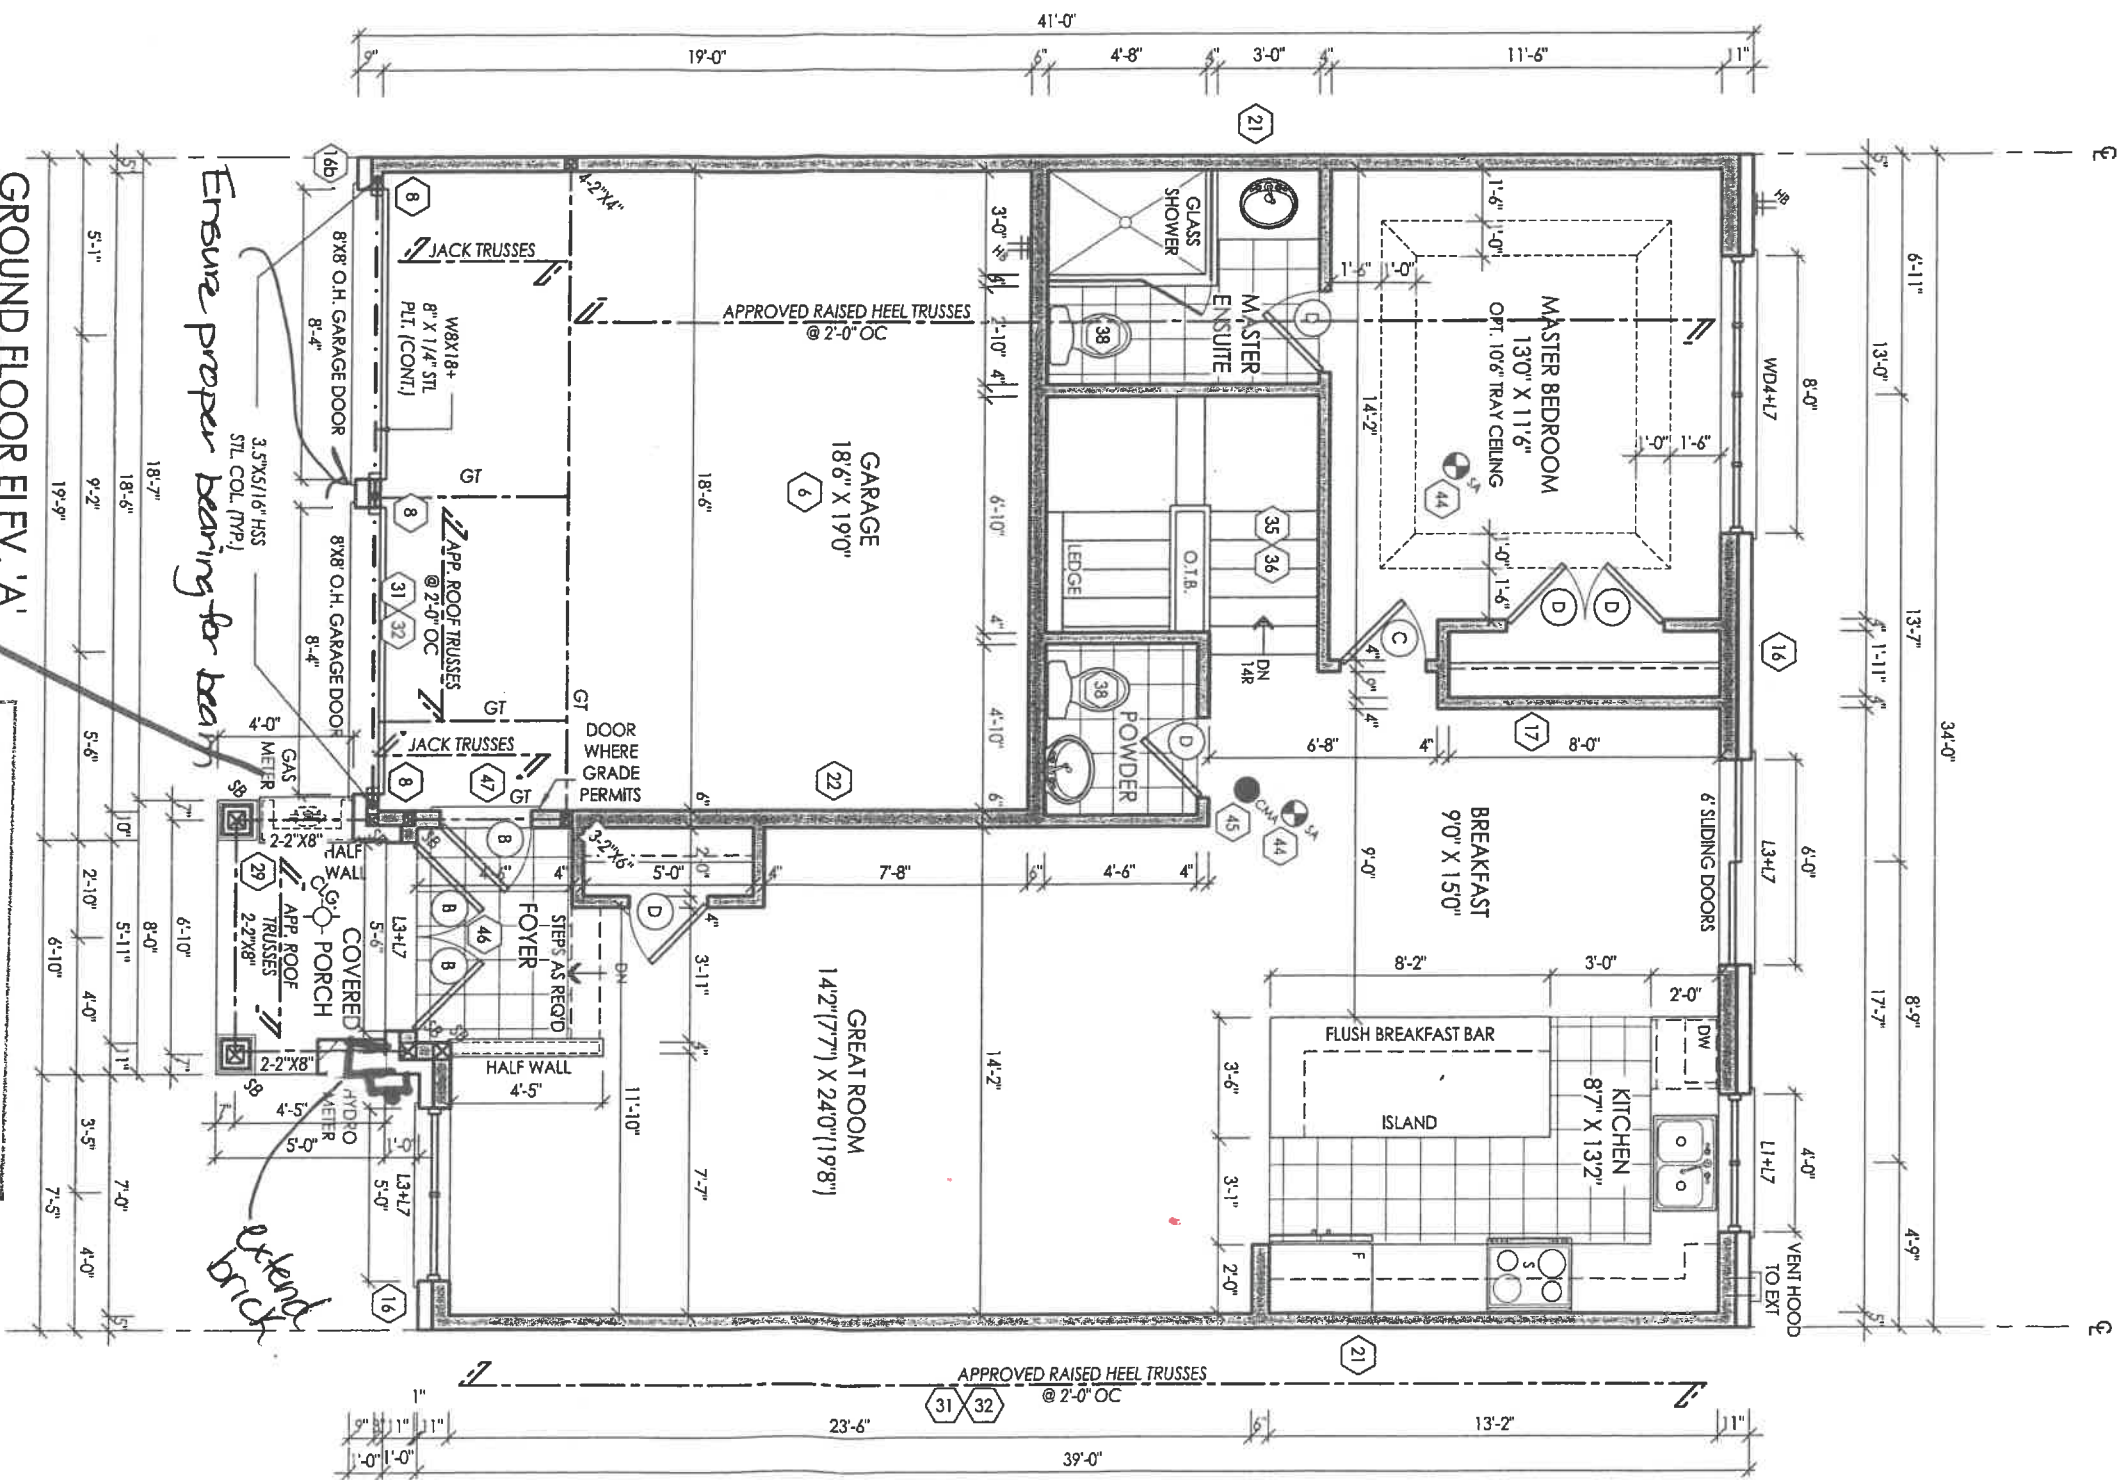

new
out-porch

Reviewed by *[Signature]*
FOR THE OFF BUILDING DEPT.
MUST COMPLY WITH ONTARIO BUILDING CODE
DATE *Aug 16/17*
BUILDING PERMIT #



I, NELSON CUNHA DECLARE THAT I HAVE REVIEWED AND TAKEN DESIGN RESPONSIBILITY FOR THE DESIGN WORK ON BEHALF OF FN DESIGN LTD. UNDER DIVISION C, PART 3 SUBSECTION 3.2.2.4 OF THE BUILDING CODE. I AM QUALIFIED AND THE FIRM IS REGISTERED IN THE APPROPRIATE CLASSES / CATEGORIES.

QUALIFIED DESIGNER BCIN: 21032
FIRM BCIN: 26995
DATE: July 13, 2017
SIGNATURE: *[Signature]*

client				location					
Zancor Homes				Wasaga Beach					
project				marketing name					
Wasaga Townhomes									
#	revisions	date	dwn	chk	#	revisions	date	dwn	chk
1.	ISSUED FOR CLIENT REVIEW	2016/11/17	HAZ	NC	5.	ISSUED FOR FINAL	2017/07/13	HAZ	NC
2	REVISED PER CLIENT COMMENTS	2017/06/16	SP	NC					
3.	REVISED AS PER ENG COMMENTS	2017/07/12	HAZ	NC					
4.	FLOOR & TRUSS COORDINATION	2017/07/04	HAZ	NC					



model TH-6
scale 3/16" = 1'0"
page 16058
project #

A2

page
A7

