

CONSTRUCTION SUMMARY OF EXTRAS

Printed 2022-02-24 / 3:48 PM / Page 1 of 1

Site:
Lot:
Model:
Purchaser:
Purchaser:
Phone:
Email:


RIVER'S EDGE WASAGA
41
OXBOW (50-07) ELEV B
Shufang Zhou
0
647-668-1704
kinglun880@hotmail.com



DESCRIPTION		DATE SELECTED
		5
BONUS PACKAGE: STAINLESS STEEL HOOD FAN		INCLUDED IN APS
	STRUCTURALS	
1	NO STRUCTURAL CHANGES	19-Jan-22



FRONT ELEVATION B

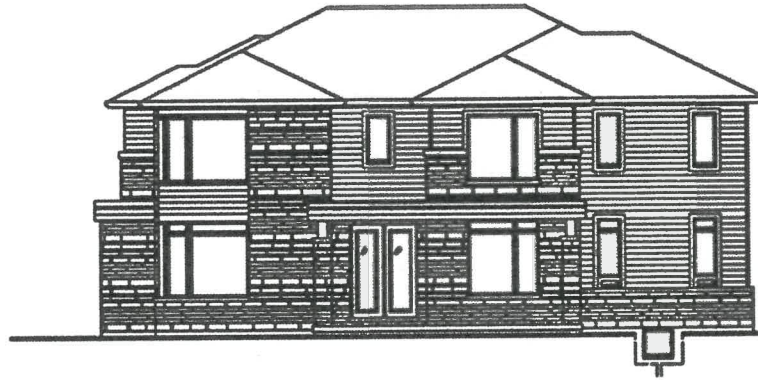


RIGHT SIDE ELEVATION B



REAR ELEVATION B


41

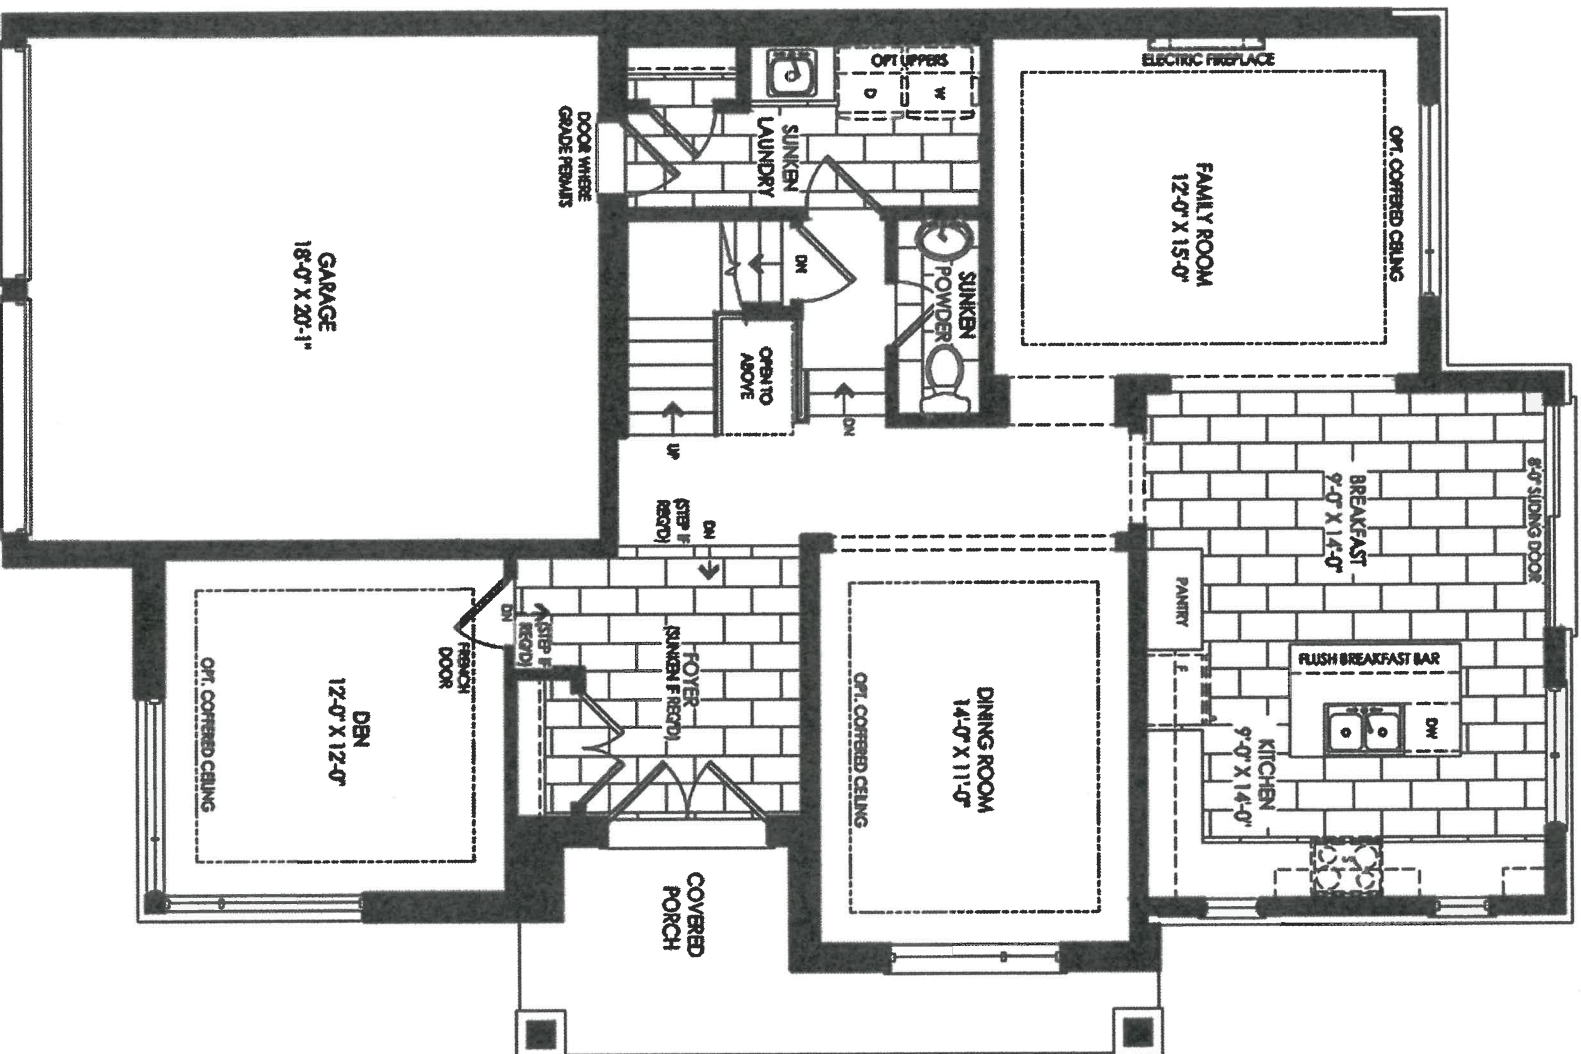

MAIN FLOOR ELEVATION B

50-07 OXBOW (Elev. B)


RIVER'S
EDGE
WASAGA'S
NATURE-INSPIRED
COMMUNITY

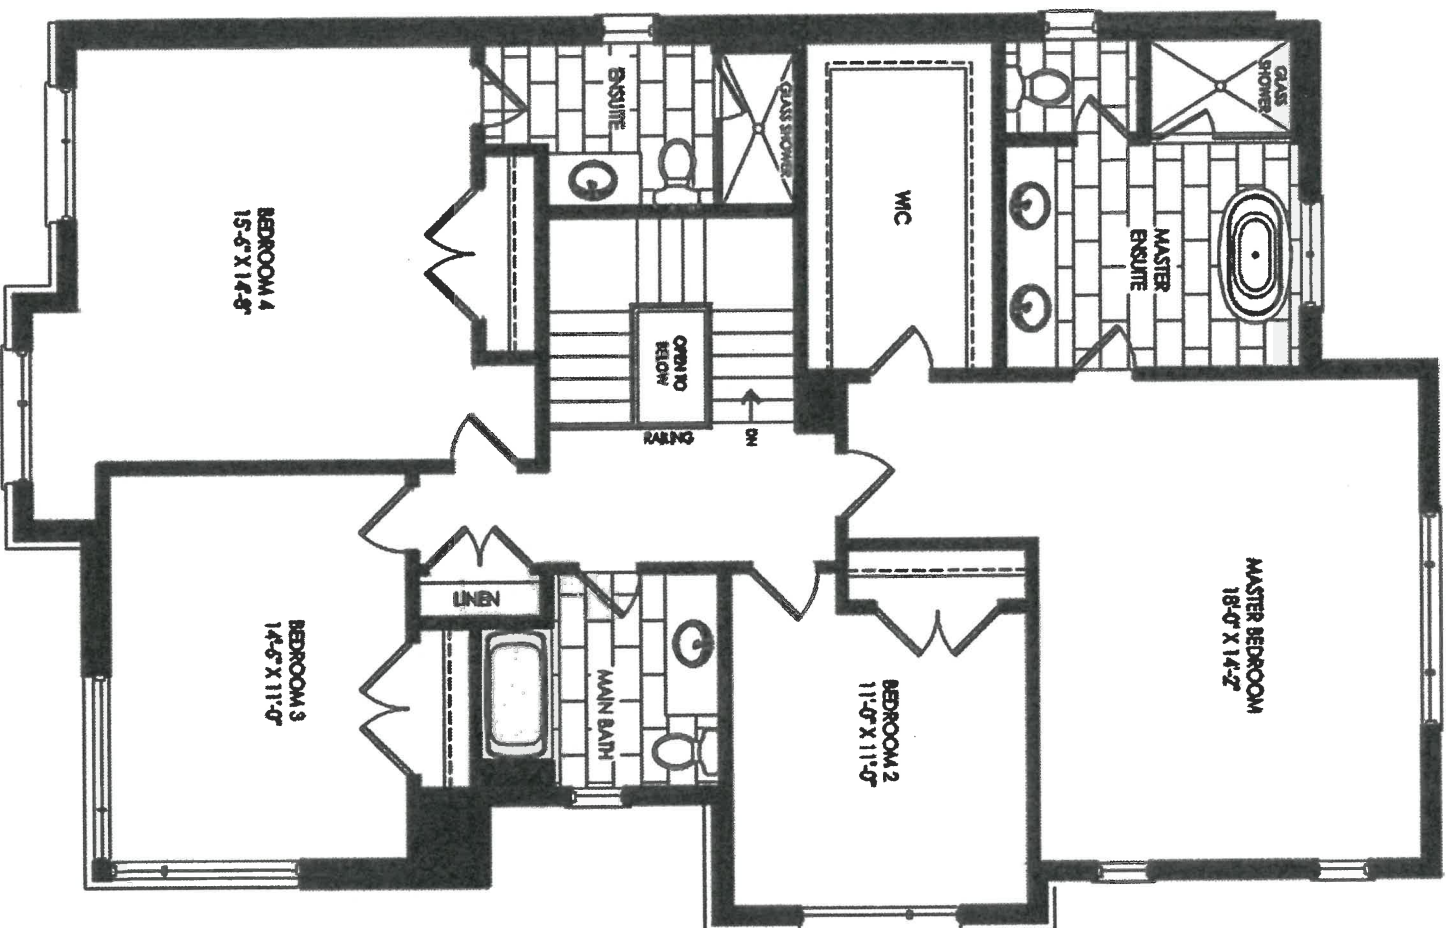

SECOND FLOOR ELEVATION B

41

50-07 OXBOW (Elev. B)

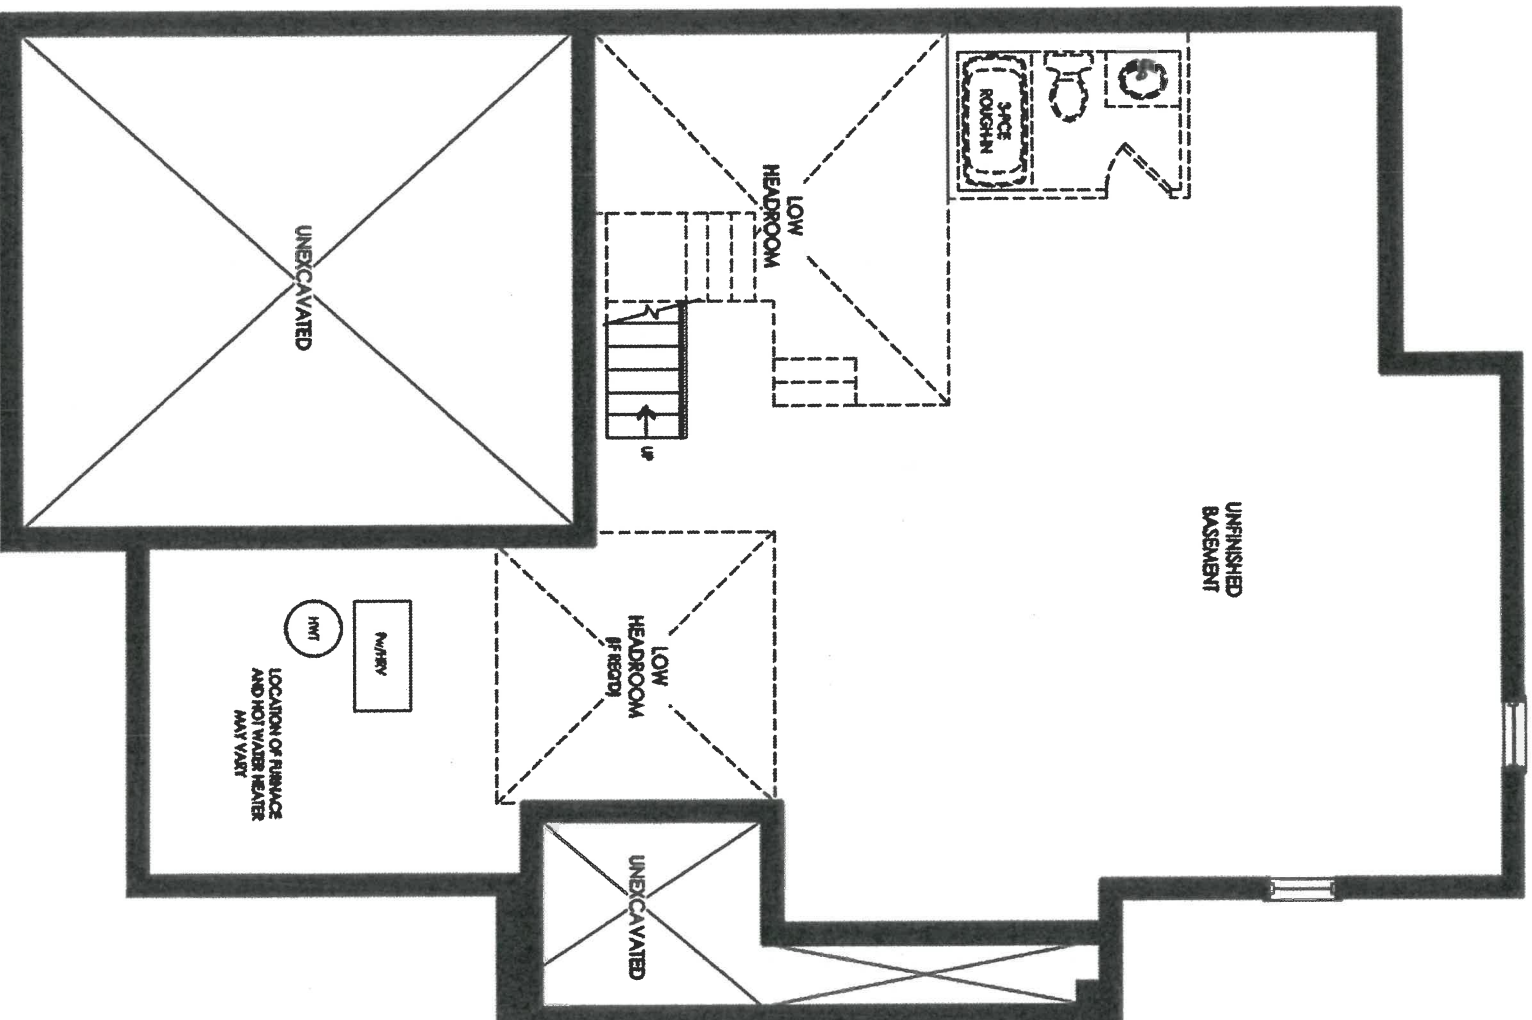

BASEMENT ELEVATION B

41