

CONSTRUCTION SUMMARY OF EXTRAS

Printed 2022-03-29 / 5:56 AM / Page 1 of 1

Site:
Lot:
Model:
Purchaser:
Purchaser:
Phone:
Email:

RIVER'S EDGE WASAGA
331
OXBOW (50-07)
WENNIE LEE
SARABJIT KAUR
647.885.1884
wl@leecompany.ca

ELEV. B



DESCRIPTION		DATE SELECTED
	BONUS PACKAGE: STAINLESS STEEL HOOD FAN	INCLUDED IN APS
	STRUCTURALS	
1	NO STRUCTURAL CHANGES	01-Mar-22

50-07 OXBOW (Elev. B)



REAR ELEVATION B




RIGHT SIDE ELEVATION B



FRONT ELEVATION B

231


50-07 OXBOW (Elev. B)

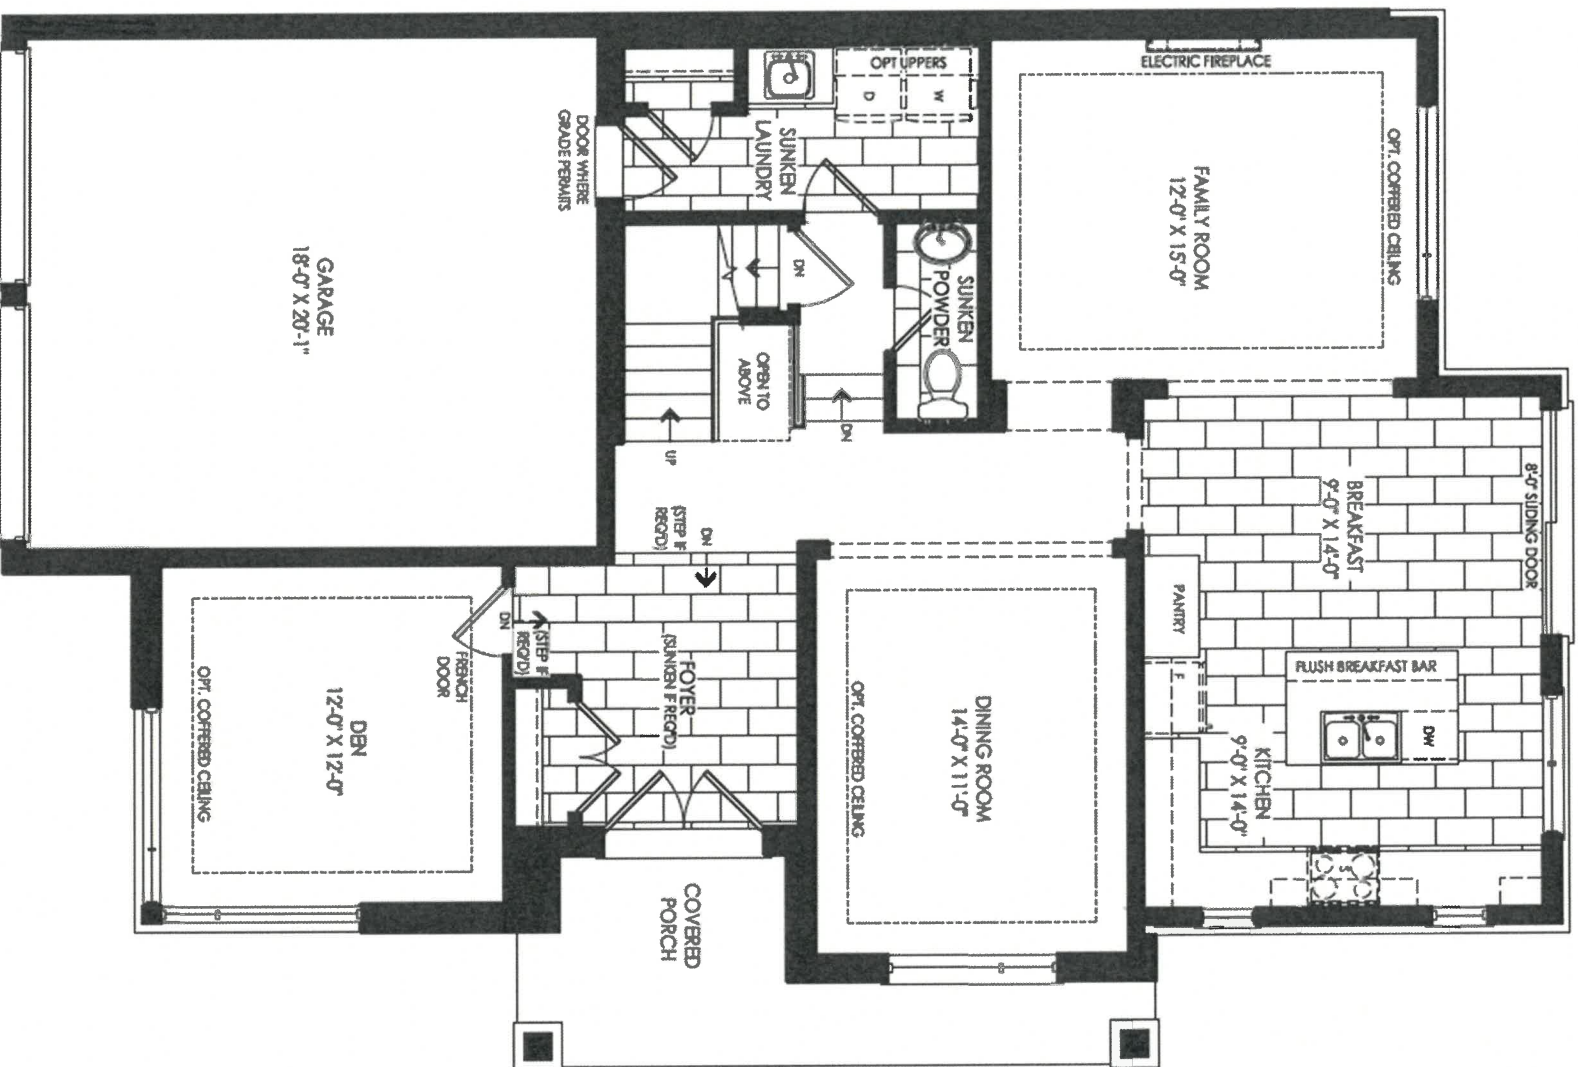

MAIN FLOOR ELEVATION B

331


50-07 OXBOW (Elev. B)

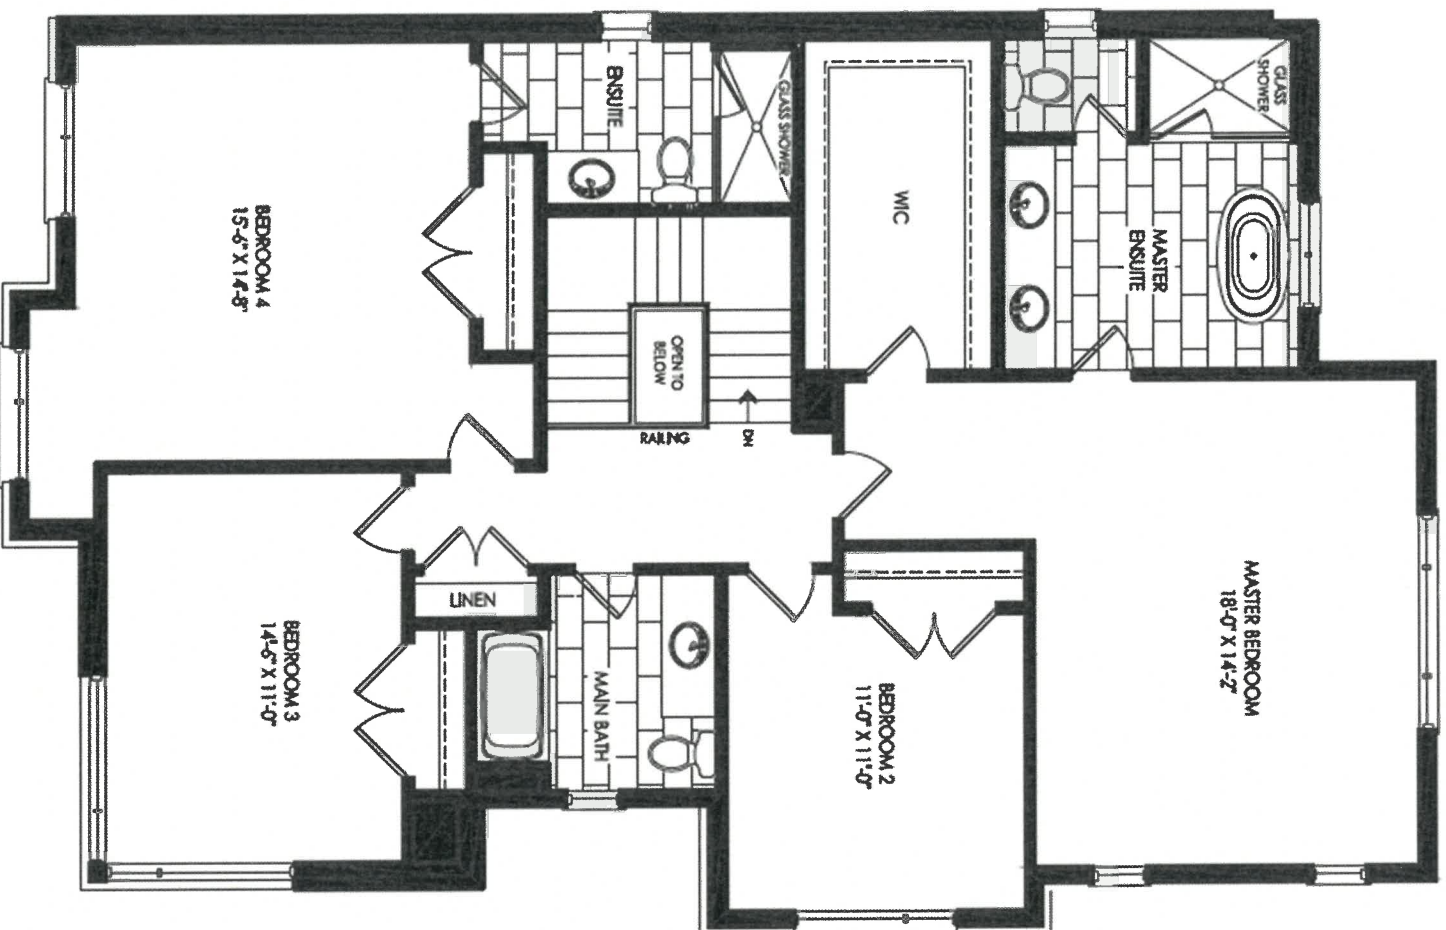

SECOND FLOOR ELEVATION B

251

50-07 OXBOW (Elev. B)

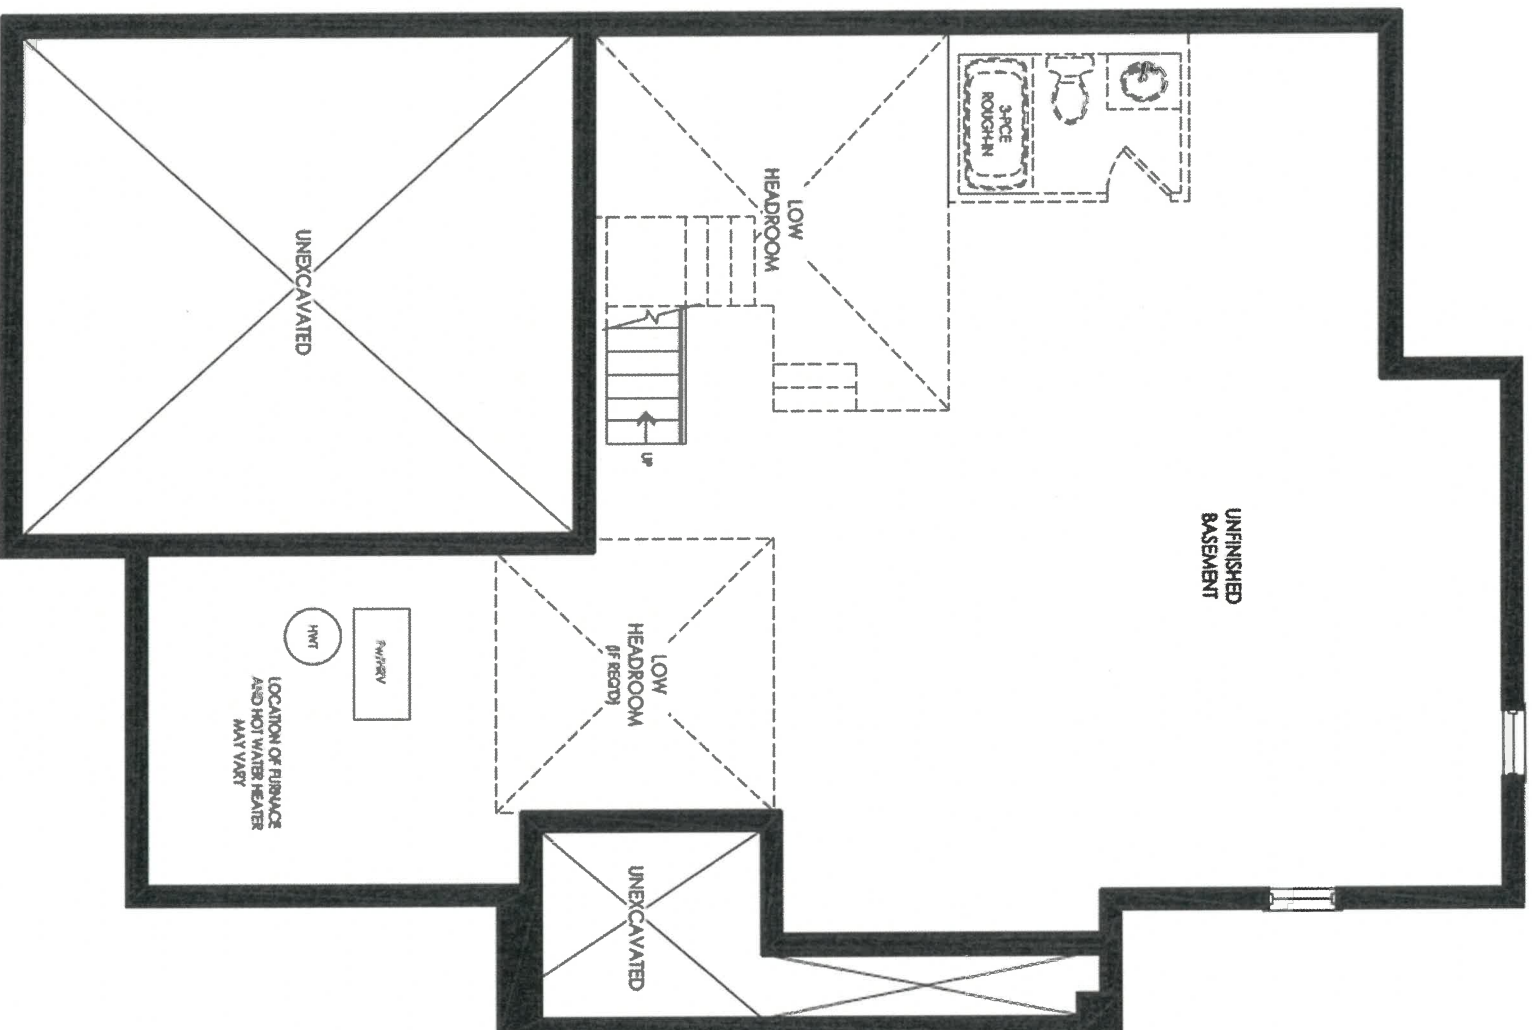

BASEMENT ELEVATION B

231