

OAKVILLE - THE BRANCH  
WORK ORDER FOR SELECTIONS

1B + DEN

SUITE:

103

WORK / PURCHASE ORDER

CUSTOM COLOUR PACKAGE \* All item below are applicable as per plan \*

*Cabinets		*Trim, Kitchen, Bathrooms	
Kitchen	SIERRA MDF - GLACIER (1)	Trim	Flat MDF 2-3/4" Casing X 5-1/4" Baseboard
Island *ADDED*	SIERRA MDF - FOG GREY (1)	Cabinet Handles	Standard
Loft Bath	SIERRA MDF - GLACIER (1)	Kitchen Sink	UPGRADE - KSS005
Main Bath	SIERRA MDF - GLACIER (1)	Kitchen Faucet	Peerless P7919LF CHROME, Pulldown Faucet
*Countertops		Loft Bath	PS161C Undermount, rectangle
Kitchen	Emerstone Quartz Carrara White - INCLUDES ISLAND w/WATERFALL EDGES & 1-1/2" EDGE	Loft Bath Faucet	Peerless P1519LF CHROME
Loft Bath	Emerstone Quartz Carrara White	-	
Main	Emerstone Quartz Carrara White	-	
*Tile/Hardwood		-	
Laminate Flooring	TORLYS EVERWOOD PREMIER - BEACH HOUSE	Main Bath Sink	PS161C Undermount, rectangle
Kitchen Bk.Splash	SLAB TO MATCH COUNTERTOP	Main Bath Faucet	Peerless P1519LF CHROME
Laundry	Lily White Tile Matte 12 x 12	Main Bath Tub	ADORA Skirted Tub
-		Main Tub Faucet	Peerless PT14419 CHROME
Loft Bath Floor	TIMELESS WHITE POLISHED 12 X 24 *STACKED	Main Toilet	WC-382 WHITE, Elongated, Soft-Close, One Piece
Main Bath Floor	TIMELESS WHITE POLISHED 12 X 24 *STACKED	Appliances	SEE SPECS
Main Bath Wall	TIMELESS WHITE POLISHED 12 X 24 *STACKED		

LOCATION		DESCRIPTION OF UPGRADES	
MAIN BATH & LOFT BATH		CABINETS - UPGRADE 1 & COMFORT HEIGHT	
KITCHEN		CABINETS - UPGRADE 1	
KITCHEN		CABINETS - ADD ISLAND WITH DOORS AND T.  	

DISCLAIMER & CONDITIONS

\*\*\*FOR TRADE USE\*\*\*

Any upgrades in the colour chart must be accompanied with a PES. It is the responsibility of all Trades to inform the builder of any discrepancies on sketches, PES and/or colour charts PRIOR to installation.

\*Hanging light to be provided by Zancor





Loft 823

1 Bedroom + Den

938 sq.ft.  
Interior 823 sq.ft. Exterior 115 sq.ft.

#103

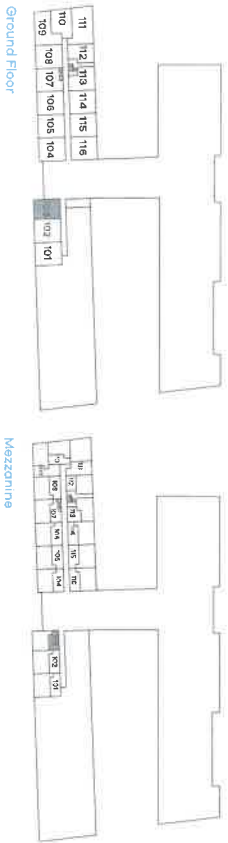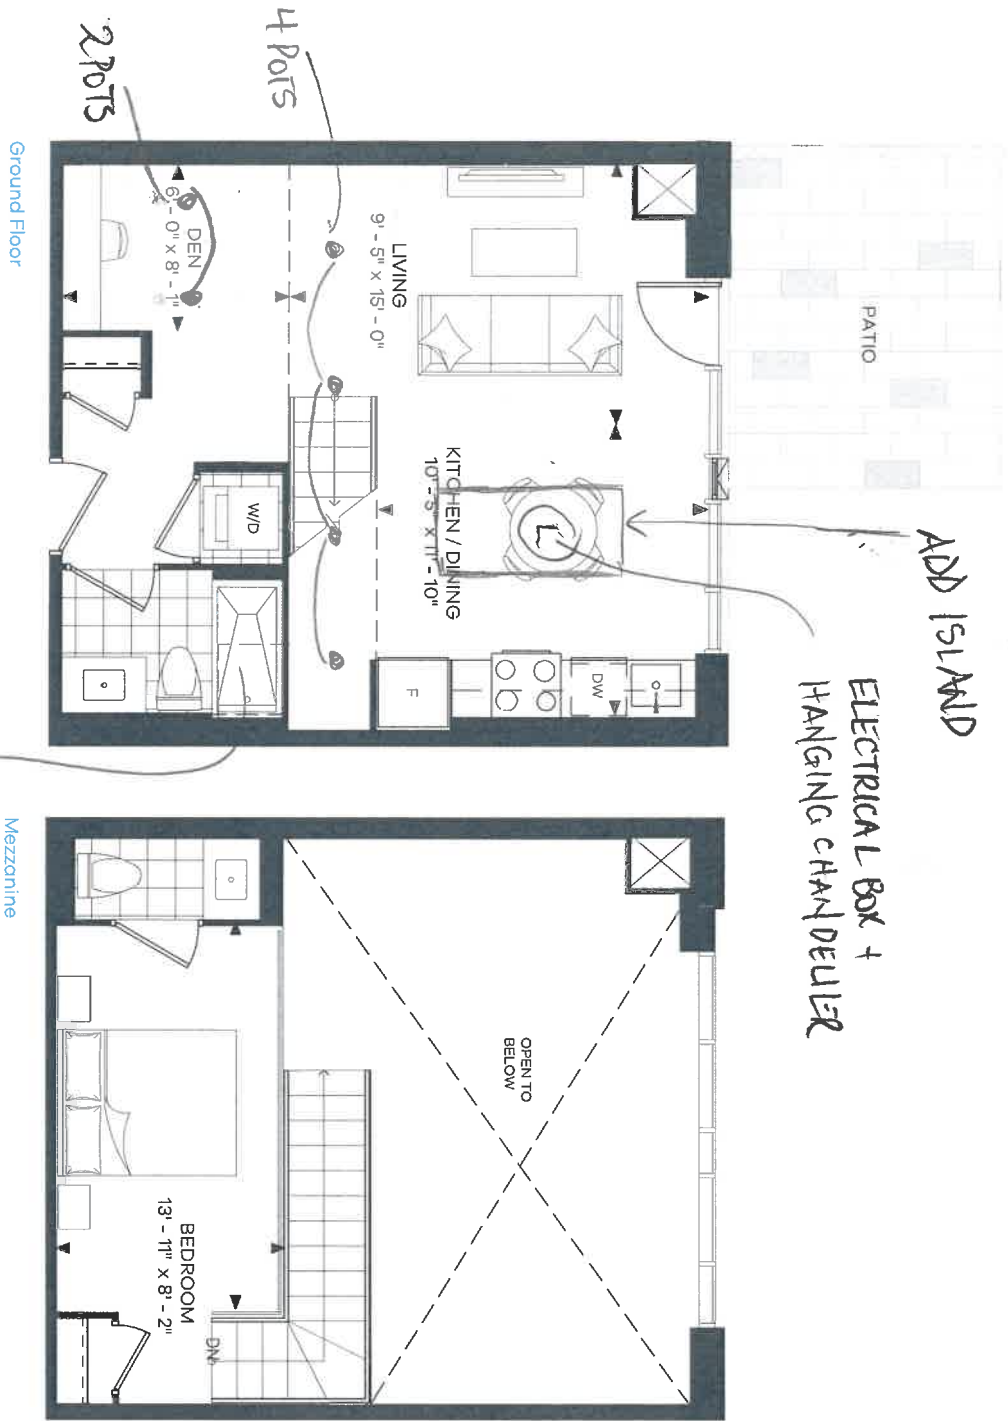

All dimensions, areas and drawings are approximate. Sizes and specifications are subject to change without notice. Actual useable floor space may vary from the stated floor area. Actual suite may be reverse mirror image of the plan presented. Square footage of the balcony is not included in the interior square footage noted. E. & O. E.



CLIENT NAME: ZANCOR HOMES  
SHIP TO : THE BRANCH

JOB NUMBER

INSTALL DATE:

PH:

CELL:

PAGE

1 of 2

DRAFTED BY: Binita

COMMENT


P/O #

DATE SUBMITTED  
23 Oct 2021

LT-1B+D-A.1 X10  
LT-1B+D-A.2 X1

#103


## KITCHEN

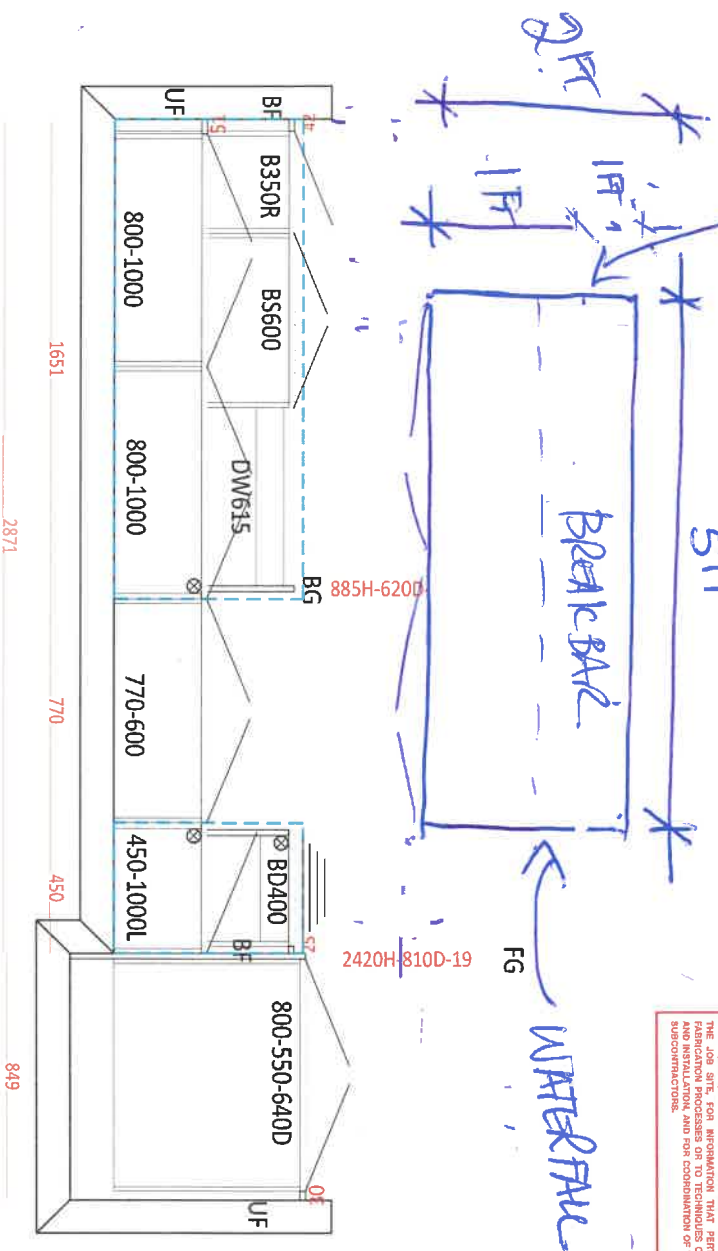


BDPQ: +/-3510. Please note that above dimensions are governed by the stair wall and exterior wall. Kitchen cabinets will have to be coordinated to fit within the provided space.

ISLAND (DRAWING NOT TO SCALE)  
- ADD ISLAND WITH DOORS (12" BASE CABINETS)  
- WATERFALL EDGES

## MAIN VANITY

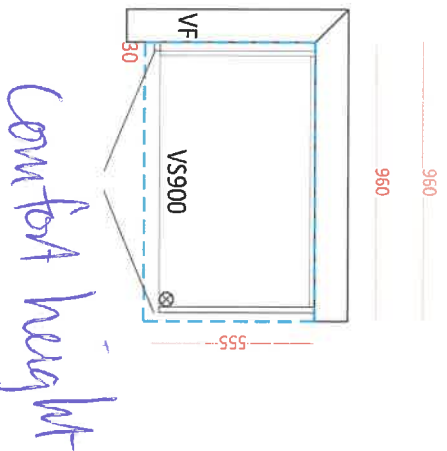

## ENSUITE

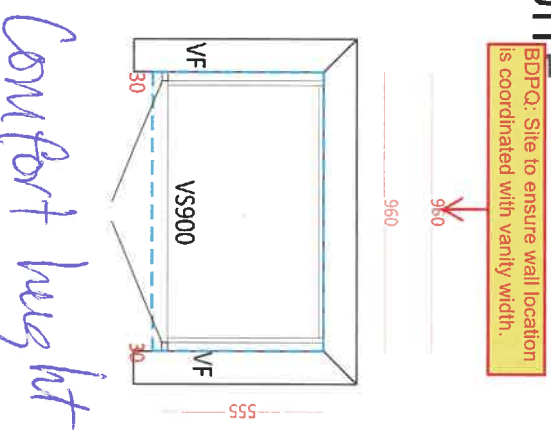

# APPLIANCE PACKAGE

1 Bedroom Suite  
1 Bedroom + Den Suite, Loft

THE  
BRANCH

PURCHASER NAME\_\_\_\_\_

PURCHASER INITIAL \_\_\_\_\_

DATE \_\_\_\_\_



24" Fridge  
(Panel Ready)  
GE - M2E9FPMKII



24" Range, Smooth top  
GE – JCAS640RMSS



24" Over The Range  
Microwave  
Haier HMV1472BHS



18" Dishwasher  
(Panel Ready)  
UDT518SAHP



24" Washer  
WM7200WW



24" Dryer  
DV7600WW



CANTRIO KONCEPTS  
AFFORDABLE LUXURY

KSS-005


FEATURES:

- \* Sink Size: 23" x 18" x 10 1/4"
- \* Material: 304 Stainless Steel, 18 Gauge
- \* Single Basin Undermount 0 Radius Sink
- \* Handmade construction
- \* High Luster finish
- \* Strainer Drain Provided
- \* Warranty: Limited Lifetime Warranty




CODES / STANDARDS APPLICABLE


- \* CSA B45
- \* ASME A112.19.2

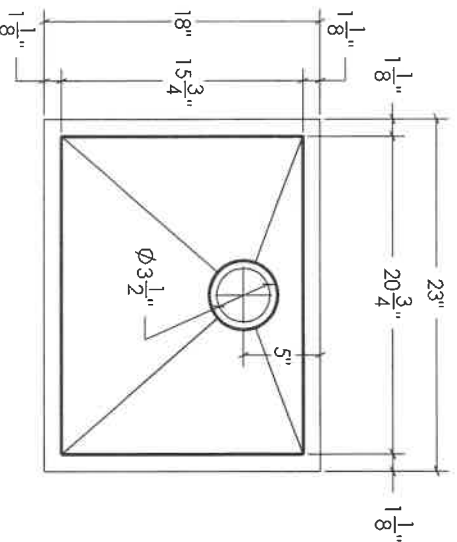


TOP VIEW

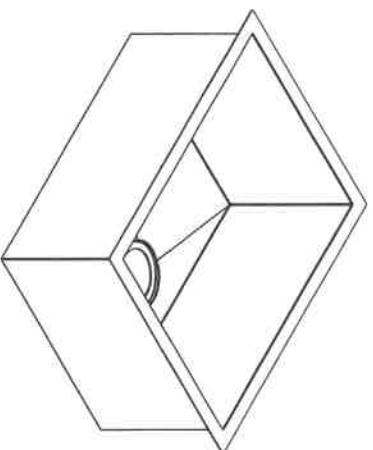

3D VIEW

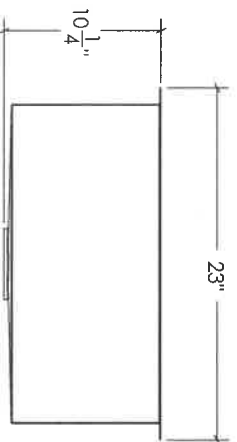

FRONT VIEW

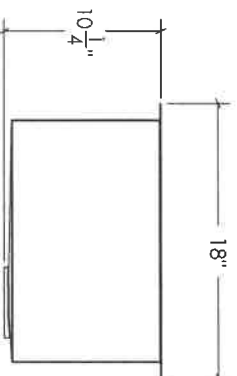

SIDE VIEW

JOB INFORMATION:

Job Name \_\_\_\_\_  
Date Specified \_\_\_\_\_  
Contractor \_\_\_\_\_

\* Specifications and drawings provided on this sheet are for illustration only. Cantrio Koncepts will not be held responsible for cutouts made without the actual product or product template.



Suite # 103

WORK ORDER

MAY 15 2022

Re: Zancor Oakville Ltd.  
221 North Rivermede Road  
Concord, Ontario L4K 3N7  
Cost Code: \_\_\_\_\_

1. Zancor Oakville Ltd. (the "Owner"), issues this Work Order to enter into a contract (the "Contract") with **DIRCAM** for Supply and Installation of the following purchase upgrades (the "Works") for the Project located at 2450 Old Bronte Road, Oakville, Ontario for the contract price of **see attached** (the "Contract Price"). The Owner and **DIRCAM** are collectively referred to as the "Parties" and individually as a "Party".
2. If **DIRCAM** agrees with the terms set forth above and wishes to proceed with executing the Contract, it should sign this Work Order in the space provided below for "Acknowledgement and Acceptance" and return an executed copy to the attention of Melanie Worsdale at [melanie@zancorhomes.com](mailto:melanie@zancorhomes.com).
3. Upon signing this Work Order, **DIRCAM** is to submit the following documentation to the attention of Melanie Worsdale at [melanie@zancorhomes.com](mailto:melanie@zancorhomes.com)
4. If applicable:
  - i. WSIB clearance certificate
  - ii. Proof of insurance coverage
  - iii. Progress billing breakdown/Schedule of values
  - iv. HST number
  - v. A completed Registration of Constructors and Employers Engaged in Construction form
  - vi. Safety policy
  - vii. Name and contact information for the individual responsible for accounts receivable
  - viii. Statutory declaration

Trusting the above is in order.

Per: Anthony Pignetti \_\_\_\_\_  
Title: Director

Acknowledgement and Acceptance:

\_\_\_\_\_ acknowledges receipt of the subject work order and any related enclosures or documents incorporated by reference.

\_\_\_\_\_ accepts the subject work order and all related enclosures and documents incorporated by reference and agrees to enter the Contract with the Owner prior to the commencement of the Work.

Print Name \_\_\_\_\_ Title \_\_\_\_\_

Signature \_\_\_\_\_ Date \_\_\_\_\_



Suite # 103

WORK ORDER

Date: NOV 15 2022

Re: Zancor Oakville Ltd.  
221 North Rivermede Road  
Concord, Ontario L4K 3N7  
Cost Code: \_\_\_\_\_

1. Zancor Oakville Ltd. (the "Owner"), issues this Work Order to enter into a contract (the "Contract") with **AV CLASSIC** for Supply and Installation of the following purchase upgrades (the "Works") for the Project located at 2450 Old Bronte Road, Oakville, Ontario for the contract price of **see attached** (the "Contract Price"). The Owner and **AV CLASSIC** are collectively referred to as the "Parties" and individually as a "Party".
2. If **AV CLASSIC** agrees with the terms set forth above and wishes to proceed with executing the Contract, it should sign this Work Order in the space provided below for "Acknowledgement and Acceptance" and return an executed copy to the attention of Melanie Worsdale at [melanie@zancorhomes.com](mailto:melanie@zancorhomes.com).
3. Upon signing this Work Order, **AV CLASSIC** is to submit the following documentation to the attention of Melanie Worsdale at [melanie@zancorhomes.com](mailto:melanie@zancorhomes.com)
4. If applicable:
  - i. WSIB clearance certificate
  - ii. Proof of insurance coverage
  - iii. Progress billing breakdown/Schedule of values
  - iv. HST number
  - v. A completed Registration of Constructors and Employers Engaged in Construction form
  - vi. Safety policy
  - vii. Name and contact information for the individual responsible for accounts receivable
  - viii. Statutory declaration

Trusting the above is in order.

Per: Anthony Pignetti \_\_\_\_\_  
Title: Director

Acknowledgement and Acceptance:

\_\_\_\_\_ acknowledges receipt of the subject work order and any related enclosures or documents incorporated by reference.

\_\_\_\_\_ accepts the subject work order and all related enclosures and documents incorporated by reference and agrees to enter the Contract with the Owner prior to the commencement of the Work.

Print Name \_\_\_\_\_ Title \_\_\_\_\_

Signature \_\_\_\_\_ Date \_\_\_\_\_



Suite #

103

WORK ORDER

DATE NOV 15 2022

Re: Zancor Oakville Ltd.  
221 North Rivermede Road  
Concord, Ontario L4K 3N7  
Cost Code:

1. Zancor Oakville Ltd. (the "Owner"), issues this Work Order to enter into a contract (the "Contract") with **NEW IMAGE KITCHENS** for Supply and Installation of the following purchase upgrades (the "Works") for the Project located at 2450 Old Bronte Road, Oakville, Ontario for the contract price of see attached (the "Contract Price"). The Owner and **NEW IMAGE KITCHENS** are collectively referred to as the "Parties" and individually as a "Party".
2. If **NEW IMAGE KITCHENS** agrees with the terms set forth above and wishes to proceed with executing the Contract, it should sign this Work Order in the space provided below for "Acknowledgement and Acceptance" and return an executed copy to the attention of Melanie Worsdale at melanie@zancorhomes.com.
3. Upon signing this Work Order, **NEW IMAGE KITCHENS** is to submit the following documentation to the attention of Melanie Worsdale at melanie@zancorhomes.com
4. If applicable:
  - i. WSIB clearance certificate
  - ii. Proof of insurance coverage
  - iii. Progress billing breakdown/Schedule of values
  - iv. HST number
  - v. A completed Registration of Constructors and Employers Engaged in Construction form
  - vi. Safety policy
  - vii. Name and contact information for the individual responsible for accounts receivable
  - viii. Statutory declaration

Trusting the above is in order.

Per: Anthony Pignetti  
Title: Director

Acknowledgement and Acceptance:

\_\_\_\_\_ acknowledges receipt of the subject work order and any related enclosures or documents incorporated by reference.

\_\_\_\_\_ accepts the subject work order and all related enclosures and documents incorporated by reference and agrees to enter the Contract with the Owner prior to the commencement of the Work.

Print Name

Title

Signature

Date





Suite # 103

WORK ORDER

Date NOV 15 2012

Re: Zancor Oakville Ltd.  
221 North Rivermede Road  
Concord, Ontario L4K 3N7  
Cost Code: \_\_\_\_\_

1. Zancor Oakville Ltd. (the "Owner"), issues this Work Order to enter into a contract (the "Contract") with **TECHNICAL GLASS** for Supply and Installation of the following purchase upgrades (the "Works") for the Project located at 2450 Old Bronte Road, Oakville, Ontario for the contract price of **see attached** (the "Contract Price"). The Owner and **TECHNICAL GLASS** are collectively referred to as the "Parties" and individually as a "Party".
2. If **TECHNICAL GLASS** agrees with the terms set forth above and wishes to proceed with executing the Contract, it should sign this Work Order in the space provided below for "Acknowledgement and Acceptance" and return an executed copy to the attention of Melanie Worsdale at [melanie@zancorhomes.com](mailto:melanie@zancorhomes.com).
3. Upon signing this Work Order, **TECHNICAL GLASS** is to submit the following documentation to the attention of Melanie Worsdale at [melanie@zancorhomes.com](mailto:melanie@zancorhomes.com)
4. If applicable:
  - i. WSIB clearance certificate
  - ii. Proof of insurance coverage
  - iii. Progress billing breakdown/Schedule of values
  - iv. HST number
  - v. A completed Registration of Constructors and Employers Engaged in Construction form
  - vi. Safety policy
  - vii. Name and contact information for the individual responsible for accounts receivable
  - viii. Statutory declaration

Trusting the above is in order.

Per: Anthony Pignetti \_\_\_\_\_  
Title: Director

Acknowledgement and Acceptance:

\_\_\_\_\_ acknowledges receipt of the subject work order and any related enclosures or documents incorporated by reference.  
\_\_\_\_\_ accepts the subject work order and all related enclosures and documents incorporated by reference and agrees to enter the Contract with the Owner prior to the commencement of the Work.

Print Name \_\_\_\_\_ Title \_\_\_\_\_  
Signature \_\_\_\_\_ Date \_\_\_\_\_



Suite # 103

WORK ORDER

Re: Zancor Oakville Ltd.

221 North Rivermede Road  
Concord, Ontario L4K 3N7

Cost Code: \_\_\_\_\_

Date: \_\_\_\_\_

NOV 15 2022

1. Zancor Oakville Ltd. (the "Owner"), issues this Work Order to enter into a contract (the "Contract") with **CONNOLLY MARBLE & GRANITE LTD.** for Supply and Installation of the following purchase upgrades (the "Works") for the Project located at 2450 Old Bronte Road, Oakville, Ontario for the contract price of see attached (the "Contract Price"). The Owner and **CONNOLLY MARBLE & GRANITE LTD.** are collectively referred to as the "Parties" and individually as a "Party".
2. If **CONNOLLY MARBLE & GRANITE LTD.** agrees with the terms set forth above and wishes to proceed with executing the Contract, it should sign this Work Order in the space provided below for "Acknowledgement and Acceptance" and return an executed copy to the attention of Melanie Worsdale at [melanie@zancorhomes.com](mailto:melanie@zancorhomes.com).
3. Upon signing this Work Order, **CONNOLLY MARBLE & GRANITE LTD.** is to submit the following documentation to the attention of Melanie Worsdale at [melanie@zancorhomes.com](mailto:melanie@zancorhomes.com)
4. If applicable:
  - i. WSIB clearance certificate
  - ii. Proof of insurance coverage
  - iii. Progress billing breakdown/Schedule of values
  - iv. HST number
  - v. A completed Registration of Constructors and Employers Engaged in Construction form
  - vi. Safety policy
  - vii. Name and contact information for the individual responsible for accounts receivable
  - viii. Statutory declaration

Trusting the above is in order.

Per: Anthony Pignetti \_\_\_\_\_

Title: Director

**Acknowledgement and Acceptance:**

\_\_\_\_\_ acknowledges receipt of the subject work order and any related enclosures or documents incorporated by reference.

\_\_\_\_\_ accepts the subject work order and all related enclosures and documents incorporated by reference and agrees to enter the Contract with the Owner prior to the commencement of the Work.

Print Name \_\_\_\_\_

Title \_\_\_\_\_

Signature \_\_\_\_\_

Date \_\_\_\_\_



Suite # 103

WORK ORDER

NOV 15 2021  
Date: \_\_\_\_\_

Re: Zancor Oakville Ltd.  
221 North Rivermede Road  
Concord, Ontario L4K 3N7  
Cost Code: \_\_\_\_\_

1. Zancor Oakville Ltd. (the “Owner”), issues this Work Order to enter into a contract (the “Contract”) with **MAIFAR** for Supply and Installation of the following purchase upgrades (the “Works”) for the Project located at 2450 Old Bronte Road, Oakville, Ontario for the contract price of **see attached** (the “Contract Price”). The Owner and **MAIFAR** are collectively referred to as the “Parties” and individually as a “Party”.

2. If **MAIFAR** agrees with the terms set forth above and wishes to proceed with executing the Contract, it should sign this Work Order in the space provided below for “Acknowledgement and Acceptance” and return an executed copy to the attention of Melanie Worsdale at [melanie@zancorhomes.com](mailto:melanie@zancorhomes.com).

3. Upon signing this Work Order, **MAIFAR** is to submit the following documentation to the attention of Melanie Worsdale at [melanie@zancorhomes.com](mailto:melanie@zancorhomes.com)

4. If applicable:

i. WSIB clearance certificate

ii. Proof of insurance coverage

iii. Progress billing breakdown/Schedule of values

iv. HST number

v. A completed Registration of Constructors and Employers Engaged in Construction form

vi. Safety policy

vii. Name and contact information for the individual responsible for accounts receivable

viii. Statutory declaration
- Trusting the above is in order.
- Per: Anthony Pignetti \_\_\_\_\_  
Title: Director
- Acknowledgement and Acceptance:
- \_\_\_\_\_ acknowledges receipt of the subject work order and any related enclosures or documents incorporated by reference.

\_\_\_\_\_ accepts the subject work order and all related enclosures and documents incorporated by reference and agrees to enter the Contract with the Owner prior to the commencement of the Work.
- Print Name \_\_\_\_\_ Title \_\_\_\_\_

Signature \_\_\_\_\_ Date \_\_\_\_\_
- Page 1 of 1
- Initial \_\_\_\_\_



Suite # 103

WORK ORDER

Date NOV 15 2022

Re: Zancor Oakville Ltd.  
221 North Rivermede Road  
Concord, Ontario L4K 3N7  
Cost Code: \_\_\_\_\_

1. Zancor Oakville Ltd. (the "Owner"), issues this Work Order to enter into a contract (the "Contract") with **SUN-BRITE DRAPERY** for Supply and Installation of the following purchase upgrades (the "Works") for the Project located at 2450 Old Bronte Road, Oakville, Ontario for the contract price of **see attached** (the "Contract Price"). The Owner and **SUN-BRITE DRAPERY** are collectively referred to as the "Parties" and individually as a "Party".
2. If **SUN-BRITE DRAPERY** agrees with the terms set forth above and wishes to proceed with executing the Contract, it should sign this Work Order in the space provided below for "Acknowledgement and Acceptance" and return an executed copy to the attention of Melanie Worsdale at [melanie@zancorhomes.com](mailto:melanie@zancorhomes.com).
3. Upon signing this Work Order, **SUN-BRITE DRAPERY** is to submit the following documentation to the attention of Melanie Worsdale at [melanie@zancorhomes.com](mailto:melanie@zancorhomes.com)
4. If applicable:
  - i. WSIB clearance certificate
  - ii. Proof of insurance coverage
  - iii. Progress billing breakdown/Schedule of values
  - iv. HST number
  - v. A completed Registration of Constructors and Employers Engaged in Construction form
  - vi. Safety policy
  - vii. Name and contact information for the individual responsible for accounts receivable
  - viii. Statutory declaration

Trusting the above is in order.

Per: Anthony Pignetti \_\_\_\_\_  
Title: Director

Acknowledgement and Acceptance:

\_\_\_\_\_ acknowledges receipt of the subject work order and any related enclosures or documents incorporated by reference.  
\_\_\_\_\_ accepts the subject work order and all related enclosures and documents incorporated by reference and agrees to enter the Contract with the Owner prior to the commencement of the Work.

Print Name \_\_\_\_\_ Title \_\_\_\_\_  
Signature \_\_\_\_\_ Date \_\_\_\_\_