

1B + DEN

SUITE:

115

WORK / PURCHASE ORDER

CUSTOM COLOUR PACKAGE *All item below are applicable as per plan*

* Cabinets	
Kitchen	MATRIX LARICE BIANCO (1)
Island *ADDED*	N/A
Loft Bath	MATRIX LARICE BIANCO (1)
Main Bath	MATRIX LARICE BIANCO (1)
*Countertops	
Kitchen	Emerstone Quartz STATUARIO (3) 1-1/2" MITRE EDGE
Loft Bath	Emerstone Quartz STATUARIO (3)
Main	Emerstone Quartz STATUARIO (3)
*Tile/Hardwood	
Laminate Flooring	TORLYS EVERWOOD PREMIER - BEACH HOUSE
Kitchen Bk.Splash	SLAB TO MATCH COUNTERTOP
Laundry	FLOW WHITE POLISHED 12 X 24 *STACK
Loft Bath Floor	FLOW WHITE POLISHED 12 X 24 *STACK
Main Bath Floor	FLOW WHITE POLISHED 12 X 24 *STACK
Main Bath Wall	FLOW WHITE POLISHED 12 X 24 *STACK

*Trim, Kitchen, Bathrooms	
Trim	Flat MDF 2-3/4" Casing X 5-1/4" Baseboard
Cabinet Handles	STANDARD
Kitchen Sink	UPGRADE - KSS005
Kitchen Faucet	CHROME - Peerless P7919LF Pulldown Faucet
Loft Bath Sink	PS161C Undermount, rectangle
Loft Toilet	WC-382 WHITE, Elongated, Soft-Close, One Piece
Main Bath Sink	PS161C Undermount, rectangle
Main Bath Faucet	CHROME - Peerless P1519LF
Main Bath Tub	ADORA Skirted Tub
Main Tub Faucet	CHROME - Peerless PT14419 CHROME
Main Toilet	WC-382 WHITE, Elongated, Soft-Close, One Piece
APPLIANCES	SEE SPECS

LOCATION	DESCRIPTION OF UPGRADES
MAIN BATH & LOFT BATH	CABINETS - UPGRADE 1 & COMFORT HEIGHT
KITCHEN	CABINETS - UPGRADE 1 **ADD ISLAND
KITCHEN	COUNTERTOP - UPGRADE 3 w/MITRE EDGE 1-1/2" *WATERFALL EDGES
KITCHEN	BACKSPLASH - SLAB TO MATCH COUNTERTOP
MAIN BATH & LOFT BATH	COUNTERTOP - UPGRADE 3 STONE
MAIN, LOFT BATH & LAUNDRY	TILES - UPGRADE 2 ON FLOOR
MAIN BATH	TILES - UPGRADE 2 ON WALL
* KITCHEN	ELECTRICAL BOX & HANGING CHANDELIER
KITCHEN	SINK - UPGRADE TO KSS005
THROUGHOUT	BLINDS - MOTORIZED LOW VOLTAGE - WHITE
THROUGHOUT	ELECTRICAL - ADD (7) POTLIGHTS - SEE FLOOR PLAN
FLOORING	VINYL FLOORING - TORLAYS EVERWOOD PREMIER
ZANCOR HOMES	

Any upgrades in the colour chart must be accompanied with a PCS. It is the responsibility of all Trades to inform the builder of any discrepancies on sketches, PCS and/or colour charts PRIOR to installation.

* Light will be provided by ZAPCOR



DATE SUBMITTED

23 Oct 2021

DRAFTED BY: Binita

COMMENT

PH: CELL:

CLIENT NAME: ZANCOR HOMES
SHIP TO: THE BRANCH

JOB NUMBER

INSTALL DATE:


PAGE

1 of 2

LT-1B+D-A.1 X10
LT-1B+D-A.2 X1

#115

KITCHEN

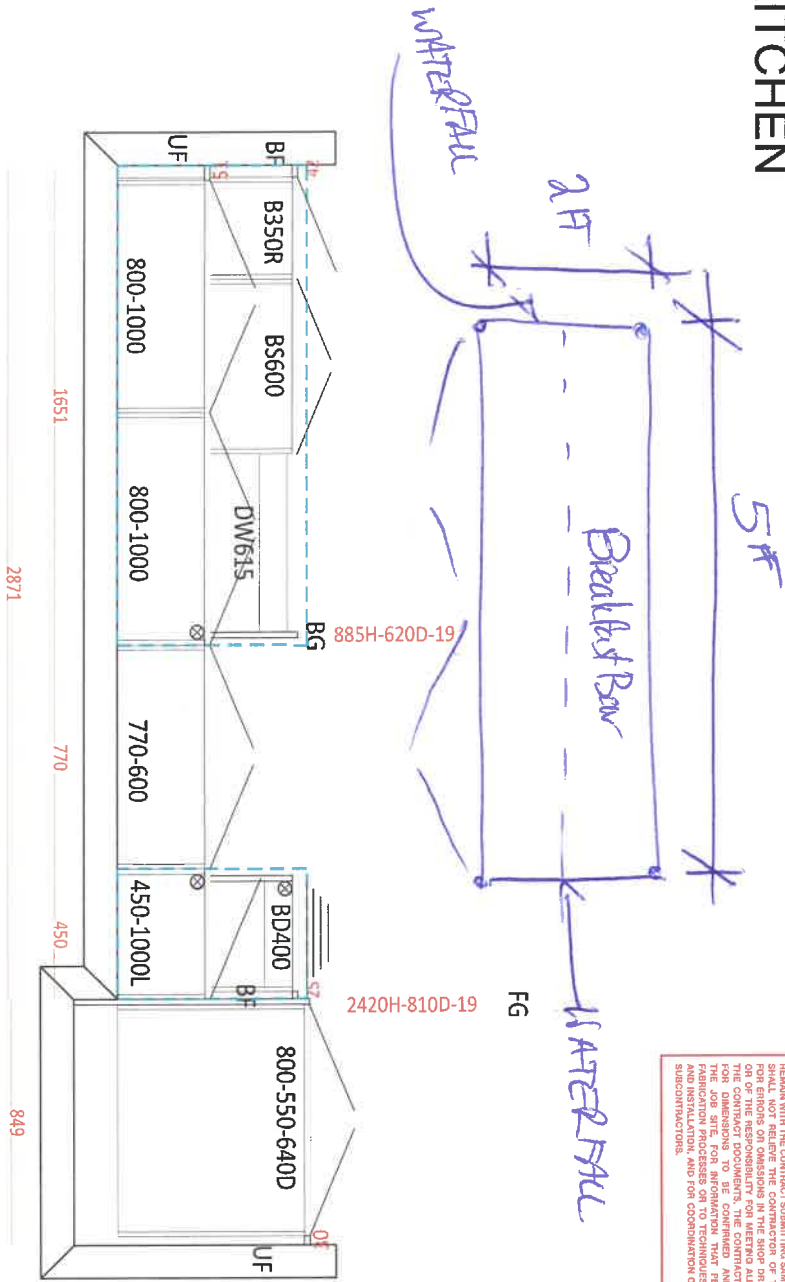


BDPQ: +/-3510. Please note that above dimensions are governed by the stair wall and exterior wall. Kitchen cabinets will have to be coordinated to fit within the provided space.

ISLAND WITH DOORS (OR RAILS NOT TO SCALE)
- WATERFALL ON ENDS

MAIN VANITY

ENSUITE

BDPQ: Site to ensure wall location is coordinated with vanity width.

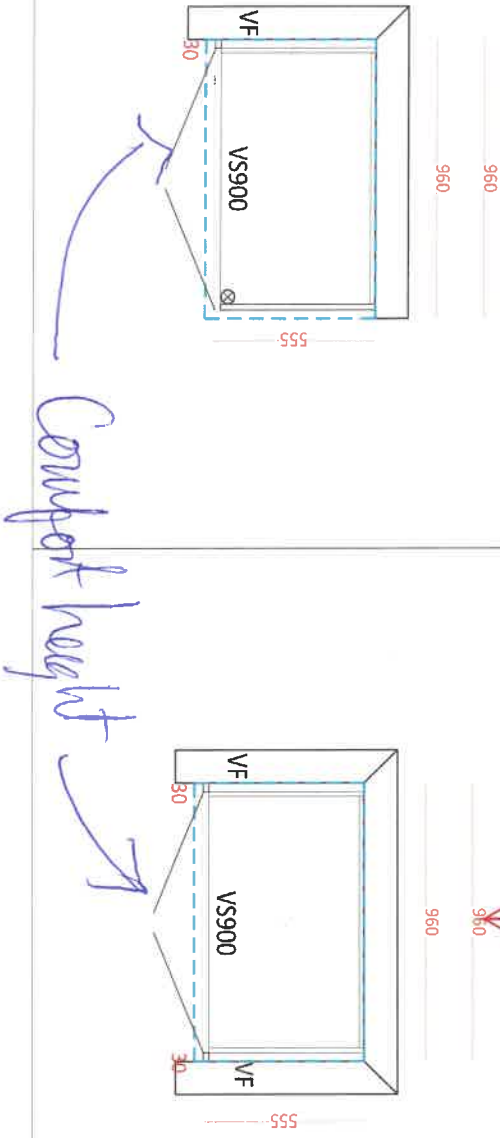





Loft 785

1 Bedroom + Den

892 sq.ft.

Interior 785 sq.ft. Exterior 107 sq.ft.

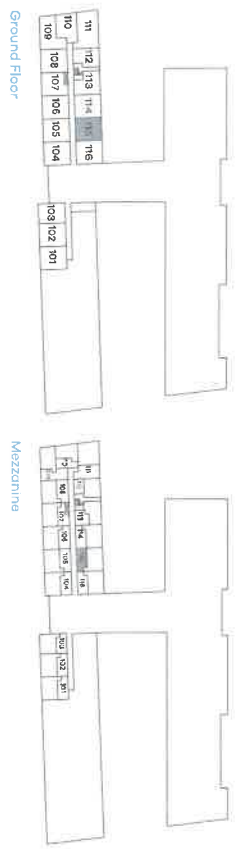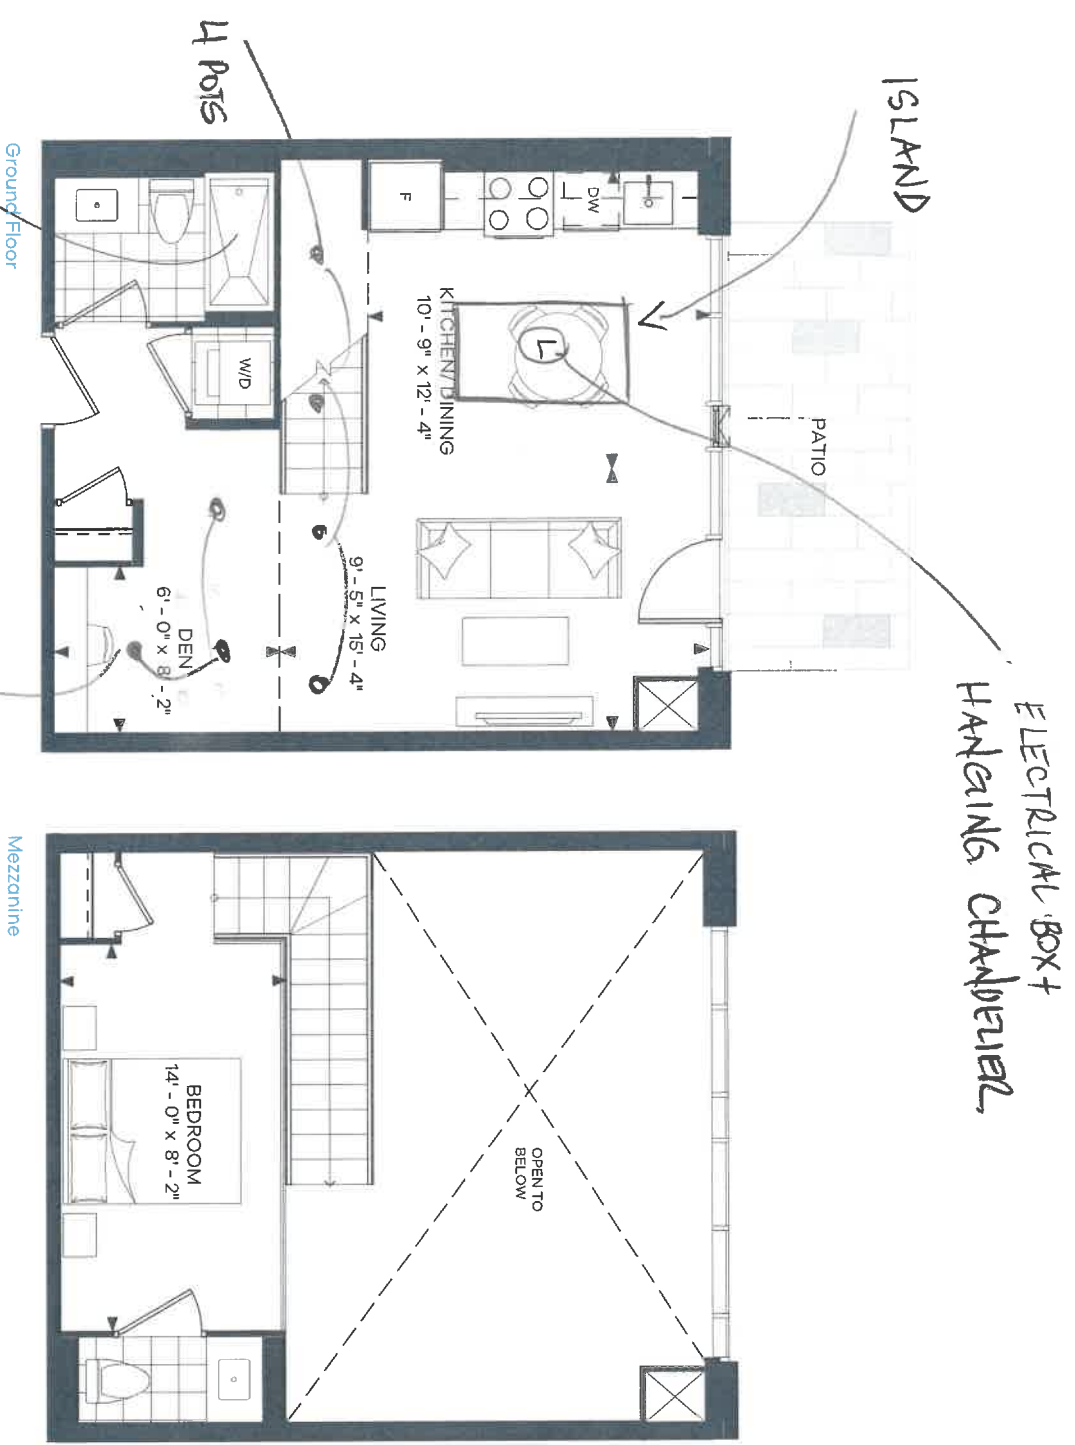

ZANCOR

All dimensions, areas and drawings are approximate. Sizes and specifications are subject to change without notice. Actual useable floor space may vary from the stated floor area. Actual suite may be reverse mirror image of the plan presented. Square footage of the balcony is not included in the interior square footage noted E. & O. E.

APPLIANCE PACKAGE

1 Bedroom Suite
1 Bedroom + Den Suite, Loft

THE
BRANCH

PURCHASER NAME _____

PURCHASER INITIAL _____

DATE _____



24" Fridge
(Panel Ready)
GE - M2E9FPMKII



24" Range, Smooth top
GE – JCAS640RM55



24" Over The Range
Microwave
Haier HMV1472BHS



18" Dishwasher
(Panel Ready)
UDT518SAHP



24" Washer
WM7200WW



24" Dryer
DV7600WW

CANTRIO KONCEPTS
AFFORDABLE LUXURY


KSS-005

FEATURES:


- * Sink Size: 23" x 18" x 10 1/4"
- * Material: 304 Stainless Steel, 18 Gauge
- * Single Basin, Undermount 0 Radius Sink
- * Handmade construction
- * High Luster finish
- * Strainer Drain Provided
- * Warranty: Limited Lifetime Warranty

CODES / STANDARDS APPLICABLE


- * CSA B45
- * ASME A112.19.2

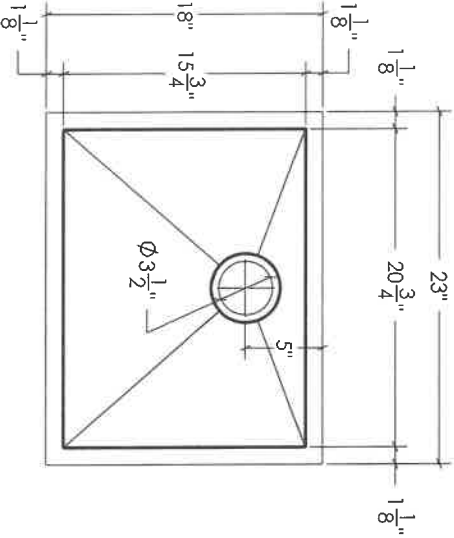


TOP VIEW

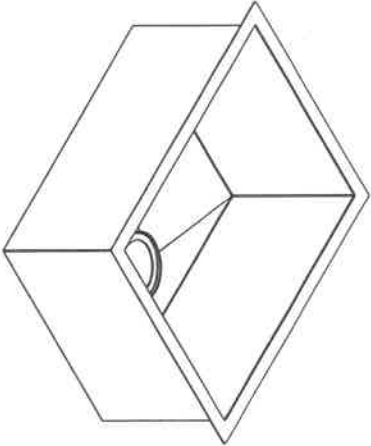

3D VIEW

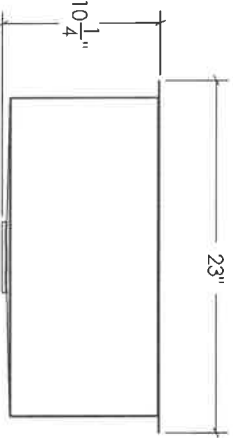

FRONT VIEW

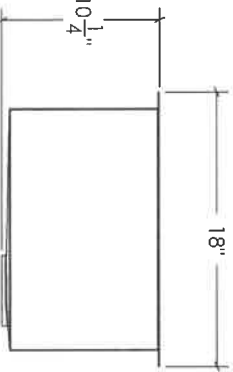

SIDE VIEW

JOB INFORMATION:

Job Name _____
Date Specified _____
Contractor _____

* Specifications and drawings provided on this sheet are for illustration only. Cantrio Koncepts will not be held responsible for cutouts made without the actual product or product template.



Suite # 115

WORK ORDER

NOV 15 2022

Date: _____

Re: Zancor Oakville Ltd.
221 North Rivermede Road
Concord, Ontario L4K 3N7
Cost Code: _____

1. Zancor Oakville Ltd. (the “Owner”), issues this Work Order to enter into a contract (the “Contract”) with **DIRCAM** for Supply and Installation of the following purchase upgrades (the “Works”) for the Project located at 2450 Old Bronte Road, Oakville, Ontario for the contract price of **see attached** (the “Contract Price”). The Owner and **DIRCAM** are collectively referred to as the “Parties” and individually as a “Party”.
2. If **DIRCAM** agrees with the terms set forth above and wishes to proceed with executing the Contract, it should sign this Work Order in the space provided below for “Acknowledgement and Acceptance” and return an executed copy to the attention of Melanie Worsdale at melanie@zancorhomes.com.
3. Upon signing this Work Order, **DIRCAM** is to submit the following documentation to the attention of Melanie Worsdale at melanie@zancorhomes.com
4. If applicable:
 - i. WSIB clearance certificate
 - ii. Proof of insurance coverage
 - iii. Progress billing breakdown/Schedule of values
 - iv. HST number
 - v. A completed Registration of Constructors and Employers Engaged in Construction form
 - vi. Safety policy
 - vii. Name and contact information for the individual responsible for accounts receivable
 - viii. Statutory declaration

Trusting the above is in order.

Per: Anthony Pignetti _____
Title: Director

Acknowledgement and Acceptance:

_____ acknowledges receipt of the subject work order and any related enclosures or documents incorporated by reference.

_____ accepts the subject work order and all related enclosures and documents incorporated by reference and agrees to enter the Contract with the Owner prior to the commencement of the Work.

Print Name _____

Title _____

Signature _____

Date _____



Suite #

115

WORK ORDER

Date: _____

Re: Zancor Oakville Ltd.

221 North Rivermede Road
Concord, Ontario L4K 3N7

Cost Code: _____

NOV 15 2022

1. Zancor Oakville Ltd. (the "Owner"), issues this Work Order to enter into a contract (the "Contract") with **AV CLASSIC** for Supply and Installation of the following purchase upgrades (the "Works") for the Project located at 2450 Old Bronte Road, Oakville, Ontario for the contract price of **see attached** (the "Contract Price"). The Owner and **AV CLASSIC** are collectively referred to as the "Parties" and individually as a "Party".

2. If **AV CLASSIC** agrees with the terms set forth above and wishes to proceed with executing the Contract, it should sign this Work Order in the space provided below for "Acknowledgement and Acceptance" and return an executed copy to the attention of Melanie Worsdale at melanie@zancorhomes.com.

3. Upon signing this Work Order, **AV CLASSIC** is to submit the following documentation to the attention of Melanie Worsdale at melanie@zancorhomes.com

4. If applicable:
- WSIB clearance certificate
 - Proof of insurance coverage
 - Progress billing breakdown/Schedule of values
 - HST number
 - A completed Registration of Constructors and Employers Engaged in Construction form
 - Safety policy
 - Name and contact information for the individual responsible for accounts receivable
 - Statutory declaration

Trusting the above is in order.

Per: Anthony Pignetti _____

Title: Director

Acknowledgement and Acceptance:

_____ acknowledges receipt of the subject work order and any related enclosures or documents incorporated by reference.

_____ accepts the subject work order and all related enclosures and documents incorporated by reference and agrees to enter the Contract with the Owner prior to the commencement of the Work.

Print Name _____

Title _____

Signature _____

Date _____



Suite # 115

WORK ORDER

Date: _____

NOV 15 2022

Re: Zancor Oakville Ltd.
221 North Rivermede Road
Concord, Ontario L4K 3N7
Cost Code: _____

1. Zancor Oakville Ltd. (the "Owner"), issues this Work Order to enter into a contract (the "Contract") with **NEW IMAGE KITCHENS** for Supply and Installation of the following purchase upgrades (the "Works") for the Project located at 2450 Old Bronte Road, Oakville, Ontario for the contract price of **see attached** (the "Contract Price"). The Owner and **NEW IMAGE KITCHENS** are collectively referred to as the "Parties" and individually as a "Party".
2. If **NEW IMAGE KITCHENS** agrees with the terms set forth above and wishes to proceed with executing the Contract, it should sign this Work Order in the space provided below for "Acknowledgement and Acceptance" and return an executed copy to the attention of Melanie Worsdale at melanie@zancorhomes.com.
3. Upon signing this Work Order, **NEW IMAGE KITCHENS** is to submit the following documentation to the attention of Melanie Worsdale at melanie@zancorhomes.com
4. If applicable:
 - i. WSIB clearance certificate
 - ii. Proof of insurance coverage
 - iii. Progress billing breakdown/Schedule of values
 - iv. HST number
 - v. A completed Registration of Constructors and Employers Engaged in Construction form
 - vi. Safety policy
 - vii. Name and contact information for the individual responsible for accounts receivable
 - viii. Statutory declaration

Trusting the above is in order.

Per: Anthony Pignetti _____
Title: Director

Acknowledgement and Acceptance:

_____ acknowledges receipt of the subject work order and any related enclosures or documents incorporated by reference.
_____ accepts the subject work order and all related enclosures and documents incorporated by reference and agrees to enter the Contract with the Owner prior to the commencement of the Work.

Print Name _____

Title _____

Signature _____

Date _____



Suite # 115

WORK ORDER

Re: Zancor Oakville Ltd.
221 North Rivermede Road
Concord, Ontario L4K 3N7
Cost Code: _____

NOV 15 2022

Date: _____

- 1. Zancor Oakville Ltd. (the “Owner”), issues this Work Order to enter into a contract (the “Contract”) with **TECHNICAL GLASS** for Supply and Installation of the following purchase upgrades (the “Works”) for the Project located at 2450 Old Bronte Road, Oakville, Ontario for the contract price of **see attached** (the “Contract Price”). The Owner and **TECHNICAL GLASS** are collectively referred to as the “Parties” and individually as a “Party”.
- 2. If **TECHNICAL GLASS** agrees with the terms set forth above and wishes to proceed with executing the Contract, it should sign this Work Order in the space provided below for “Acknowledgement and Acceptance” and return an executed copy to the attention of Melanie Worsdale at melanie@zancorhomes.com.
- 3. Upon signing this Work Order, **TECHNICAL GLASS** is to submit the following documentation to the attention of Melanie Worsdale at melanie@zancorhomes.com
- 4. If applicable:
 - i. WSIB clearance certificate
 - ii. Proof of insurance coverage
 - iii. Progress billing breakdown/Schedule of values
 - iv. HST number
 - v. A completed Registration of Constructors and Employers Engaged in Construction form
 - vi. Safety policy
 - vii. Name and contact information for the individual responsible for accounts receivable
 - viii. Statutory declaration

Trusting the above is in order.

Per: Anthony Pignetti _____
Title: Director

Acknowledgement and Acceptance:

_____ acknowledges receipt of the subject work order and any related enclosures or documents incorporated by reference.
_____ accepts the subject work order and all related enclosures and documents incorporated by reference and agrees to enter the Contract with the Owner prior to the commencement of the Work.

Print Name _____ Title _____
Signature _____ Date _____



Suite #

115

WORK ORDER

Date: _____

Re: Zancor Oakville Ltd.
221 North Rivermede Road
Concord, Ontario L4K 3N7
Cost Code: _____

NOV 15 2022

1. Zancor Oakville Ltd. (the "Owner"), issues this Work Order to enter into a contract (the "Contract") with **CONNOLLY MARBLE & GRANITE LTD.** for Supply and Installation of the following purchase upgrades (the "Works") for the Project located at 2450 Old Bronte Road, Oakville, Ontario for the contract price of see attached (the "Contract Price"). The Owner and **CONNOLLY MARBLE & GRANITE LTD.** are collectively referred to as the "Parties" and individually as a "Party".

2. If **CONNOLLY MARBLE & GRANITE LTD.** agrees with the terms set forth above and wishes to proceed with executing the Contract, it should sign this Work Order in the space provided below for "Acknowledgement and Acceptance" and return an executed copy to the attention of Melanie Worsdale at melanie@zancorhomes.com.

3. Upon signing this Work Order, **CONNOLLY MARBLE & GRANITE LTD.** is to submit the following documentation to the attention of Melanie Worsdale at melanie@zancorhomes.com

4. If applicable:
- WSIB clearance certificate
 - Proof of insurance coverage
 - Progress billing breakdown/Schedule of values
 - HST number
 - A completed Registration of Constructors and Employers Engaged in Construction form
 - Safety policy
 - Name and contact information for the individual responsible for accounts receivable
 - Statutory declaration

Trusting the above is in order.

Per: Anthony Pignetti _____
Title: Director

Acknowledgement and Acceptance:

_____ acknowledges receipt of the subject work order and any related enclosures or documents incorporated by reference.

_____ accepts the subject work order and all related enclosures and documents incorporated by reference and agrees to enter the Contract with the Owner prior to the commencement of the Work.

Print Name _____ Title _____

Signature _____ Date _____



Suite #

115

WORK ORDER

Date: NOV 15 2022

Re: Zancor Oakville Ltd.
221 North Rivermede Road
Concord, Ontario L4K 3N7
Cost Code:

1. Zancor Oakville Ltd. (the "Owner"), issues this Work Order to enter into a contract (the "Contract") with **MALFAR** for Supply and Installation of the following purchase upgrades (the "Works") for the Project located at 2450 Old Bronte Road, Oakville, Ontario for the contract price of **see attached** (the "Contract Price"). The Owner and **MALFAR** are collectively referred to as the "Parties" and individually as a "Party".
2. If **MALFAR** agrees with the terms set forth above and wishes to proceed with executing the Contract, it should sign this Work Order in the space provided below for "Acknowledgement and Acceptance" and return an executed copy to the attention of Melanie Worsdale at melanie@zancorhomes.com.
3. Upon signing this Work Order, **MALFAR** is to submit the following documentation to the attention of Melanie Worsdale at melanie@zancorhomes.com
4. If applicable:
 - i. WSIB clearance certificate
 - ii. Proof of insurance coverage
 - iii. Progress billing breakdown/Schedule of values
 - iv. HST number
 - v. A completed Registration of Constructors and Employers Engaged in Construction form
 - vi. Safety policy
 - vii. Name and contact information for the individual responsible for accounts receivable
 - viii. Statutory declaration

Trusting the above is in order.

Per: Anthony Pignetti
Title: Director

Acknowledgement and Acceptance:

_____ acknowledges receipt of the subject work order and any related enclosures or documents incorporated by reference.

_____ accepts the subject work order and all related enclosures and documents incorporated by reference and agrees to enter the Contract with the Owner prior to the commencement of the Work.

Print Name _____

Title _____

Signature _____

Date _____



Suite #

115

WORK ORDER

Date: NOV 15 2022

Re: Zancor Oakville Ltd.
221 North Rivermede Road
Concord, Ontario L4K 3N7
Cost Code: _____

1. Zancor Oakville Ltd. (the "Owner"), issues this Work Order to enter into a contract (the "Contract") with **SUN-BRITE DRAPERY** for Supply and Installation of the following purchase upgrades (the "Works") for the Project located at 2450 Old Bronte Road, Oakville, Ontario for the contract price of **see attached** (the "Contract Price"). The Owner and **SUN-BRITE DRAPERY** are collectively referred to as the "Parties" and individually as a "Party".
2. If **SUN-BRITE DRAPERY** agrees with the terms set forth above and wishes to proceed with executing the Contract, it should sign this Work Order in the space provided below for "Acknowledgement and Acceptance" and return an executed copy to the attention of Melanie Worsdale at melanie@zancorhomes.com.
3. Upon signing this Work Order, **SUN-BRITE DRAPERY** is to submit the following documentation to the attention of Melanie Worsdale at melanie@zancorhomes.com
4. If applicable:
 - i. WSIB clearance certificate
 - ii. Proof of insurance coverage
 - iii. Progress billing breakdown/Schedule of values
 - iv. HST number
 - v. A completed Registration of Constructors and Employers Engaged in Construction form
 - vi. Safety policy
 - vii. Name and contact information for the individual responsible for accounts receivable
 - viii. Statutory declaration

Trusting the above is in order.

Per: Anthony Pignetti _____
Title: Director

Acknowledgement and Acceptance:

_____ acknowledges receipt of the subject work order and any related enclosures or documents incorporated by reference.

_____ accepts the subject work order and all related enclosures and documents incorporated by reference and agrees to enter the Contract with the Owner prior to the commencement of the Work.

Print Name _____

Title _____

Signature _____

Date _____