


CONSTRUCTION SUMMARY OF EXTRAS
Printed 2022-09-19 / 4:19 PM / Page 1 of 1


Site:
Lot:
Model:
Purchaser:
Purchaser:
Phone:
Email:

RIVER'S EDGE WASAGA
260
43-9 ELEV. C
INVENTORY
0
SIMONE 905-738-7010
SIMONE@ZANCORHOMES.COM




DESCRIPTION		DATE SELECTED
BONUS PACKAGE: STAINLESS STEEL HOOD FAN		INCLUDED IN APS
STRUCTURALS		
1	ELECTRICAL - ADD (1) POTLIGHT ON EXISTING SWITCH, IN FOYER WALK IN CLOSET *DELETE STD LIGHT	19-Aug-22
2	ELECTRICAL - ADD (1) POTLIGHT ON EXISTING SWITCH, IN MUD ROOM WALK IN CLOSET *DELETE STD LIGHT	19-Aug-22
3	ELECTRICAL - ADD (4) POTLIGHTS ON EXISTING SWITCH, IN MAIN HALL, *DELETE STD LIGHT(S)	19-Aug-22
4	ELECTRICAL - ADD (4) POTLIGHTS ON EXISTING SWITCH, IN DINING ROOM, *CAP STANDARD ELECTRICAL BOX	19-Aug-22
5	ELECTRICAL - ADD (7) POTLIGHTS ON EXISTING SWITCH, IN FAMILY ROOM, *DELETE STD LIGHT	19-Aug-22
6	ELECTRICAL - ADD (3) POTLIGHTS ON EXISTING SWITCH, IN MUD ROOM, *DELETE STD LIGHT	19-Aug-22
7	ELECTRICAL - ADD (2) POTLIGHTS ON EXISTING SWITCH, IN HALL IN FRONT OF DEN, *DELETE STD LIGHT	19-Aug-22
8	ELECTRICAL - ADD (2) WALL SCONCES IN DEN, APPROX 72 INCHES FROM FLOOR, CENTRED ON THE WALL BETWEEN SIDE OF WINDOW AND ROOM WALL, ON SEP SWITCH FROM STANDARD **STANDARD LIGHT TO REMAIN	19-Aug-22
9	ELECTRICAL - ADD (6) POTLIGHTS ON EXISTING SWITCH IN KITCHEN AND BREAKFAST, DELETE SD LIGHT	19-Aug-22
10	ELECTRICAL - ADD (1) COMPLETE LIGHT ON WALL ABOVE SINK IN MASTER ENSUITE ON SAME SWITCH AS STANDARD **SHIFT STD LIGHT TO BE CENTED OVER OTHER SINK	19-Aug-22
11	FRONT DOOR - FROSTED GLASS	19-Aug-22
12	WINDOW - POWDER ROOM, ENSUITE 2 & 4 - FROSTED GLASS	19-Aug-22
13	WINDOW - MASTER ENSUITE TOILET AREA - FROSTED GLASS	19-Aug-22
14	8 FOOT HIGH INTERIOR DOORS (x6) ON MAIN FLOOR, IF POSSIBLE	19-Aug-22
15	8 FOOT HIGH GARAGE MAN DOOR, SPACE PERMITTING, IF POSSIBLE	19-Aug-22
16	SMOOTH CEILINGS ON MAIN FLOOR	19-Aug-22
17	SMOOTH CEILINGS ON SECOND FLOOR	19-Aug-22
18	ELECTRICAL - (4) POTLIGHTS IN MASTER WALK-IN CLOSET ON EXISTING SWITCH, DELETE STD LIGHT	19-Aug-22
19	ELECTRICAL - ADD (2) WALL SCONCES, APPROX 60 INCHES FROM FLOOR, WITH (2) SWITCHES **NEEDS TO BE A 3-WAY** SEE FLOOR PLAN FOR DIMENSIONS	19-Aug-22
20	ELECTRICAL - (7) POTLIGHTS IN UPPER HALL ON EXISTING SWITCH, DELETE STD LIGHT	19-Aug-22
21	ELECTRICAL - ADD (1) POTLIGHT IN WALKER IN CLOSET IN BEDROOM 2, DELETE STD LIGHT	19-Aug-22
22	ENSUITE 4 - CONVERT TUB TO FRAMELESS GLASS SHOWER, INCLUDES POTLIGHT	19-Aug-22
23	HVAC - AIR CONDITIONER	19-Aug-22
24	ELECTRICAL - ADD PLUG ABOVE FIREPLACE APPROX 65 INCHES AFF **CABLE ROUGHIN BESIDE	19-Aug-22

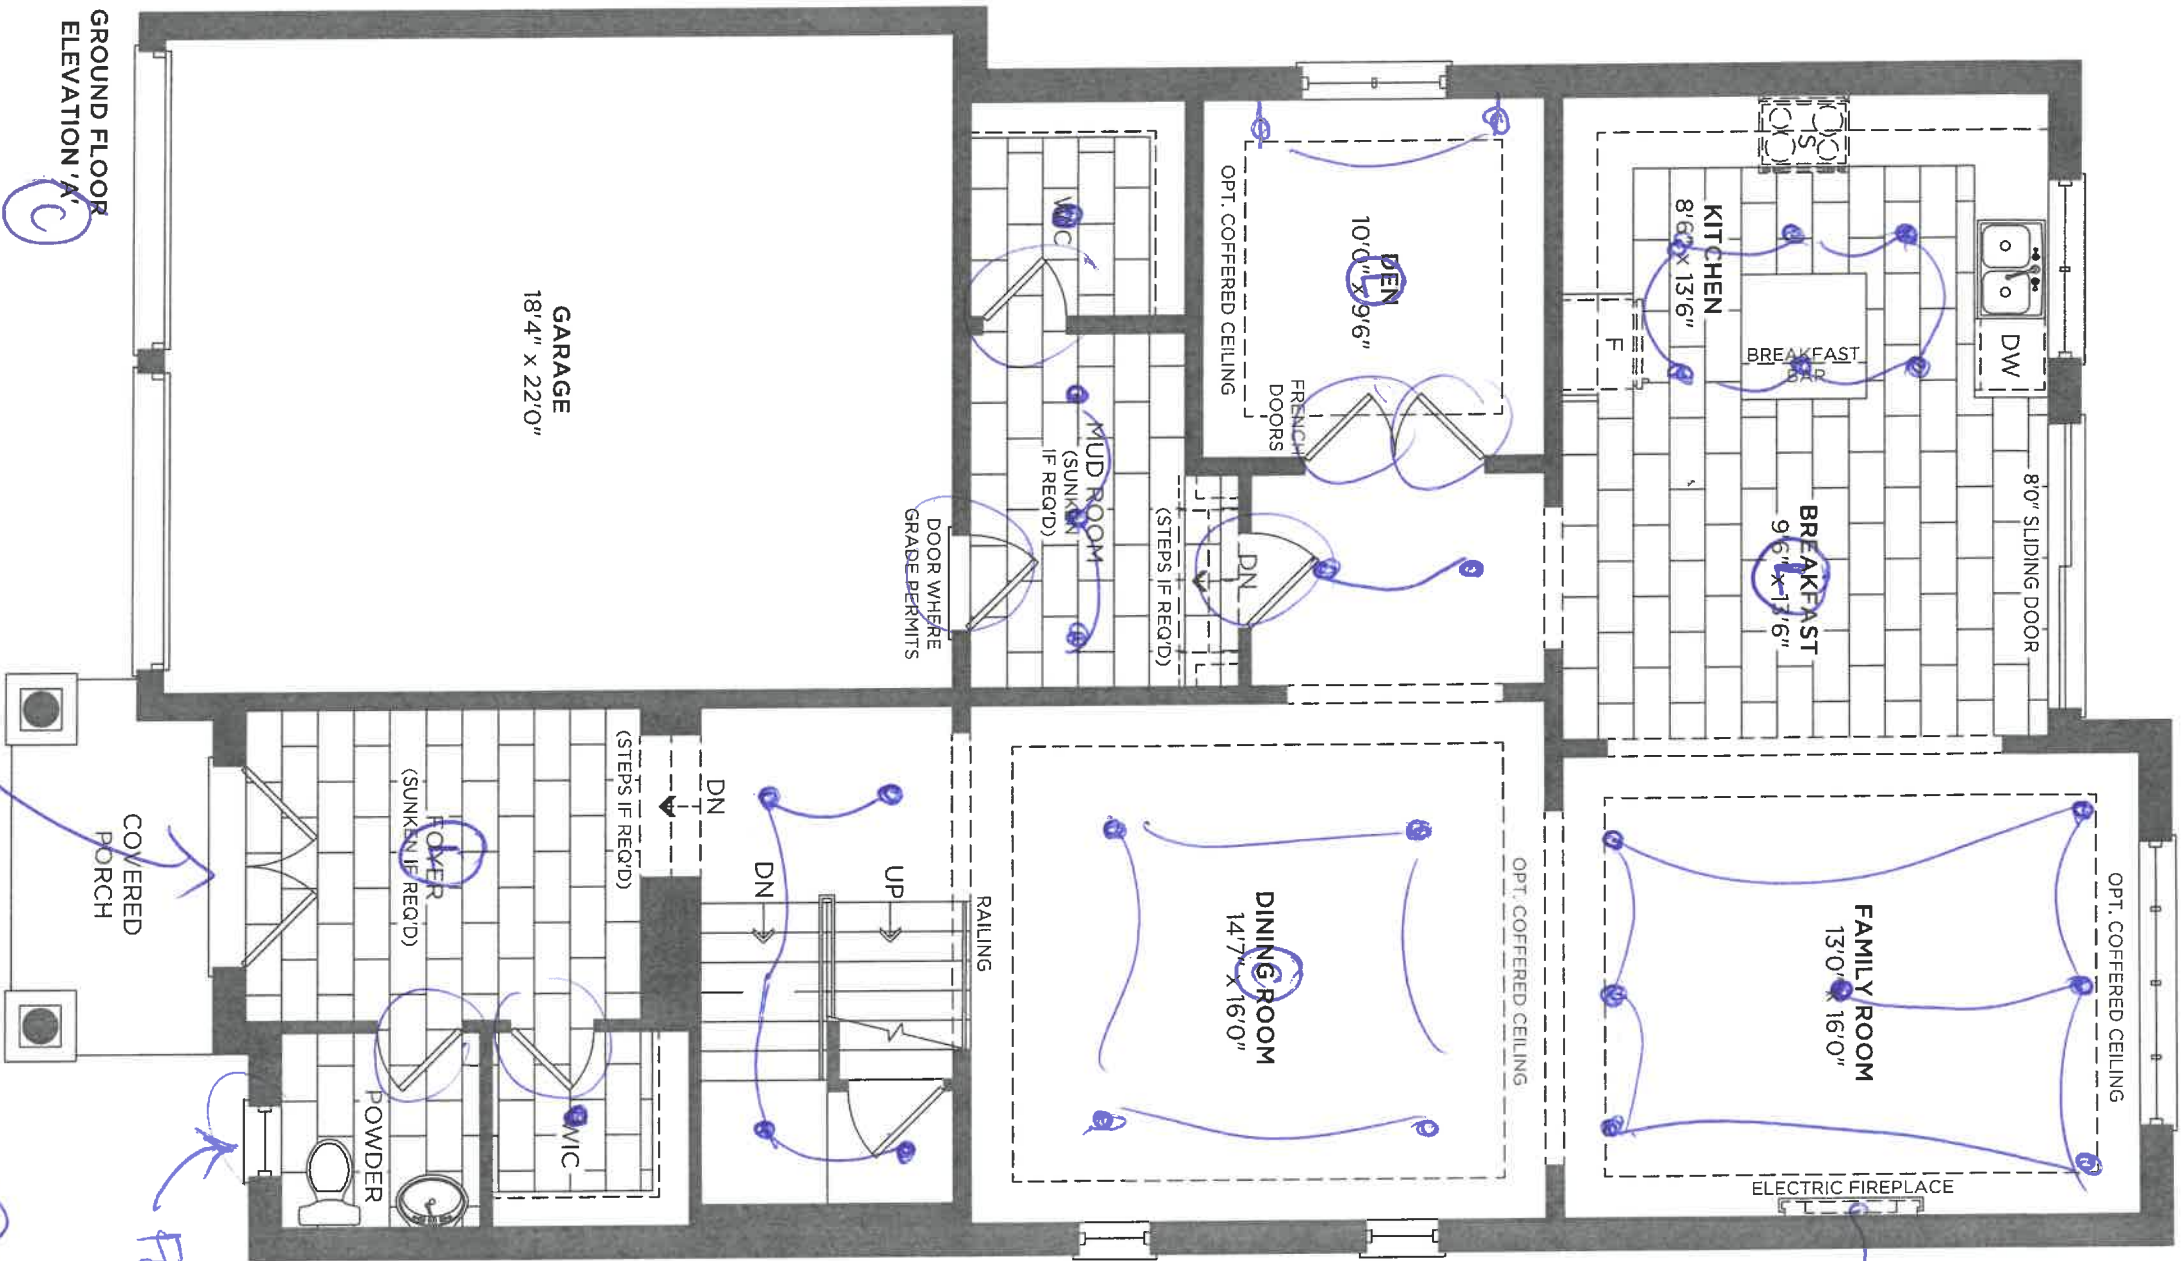

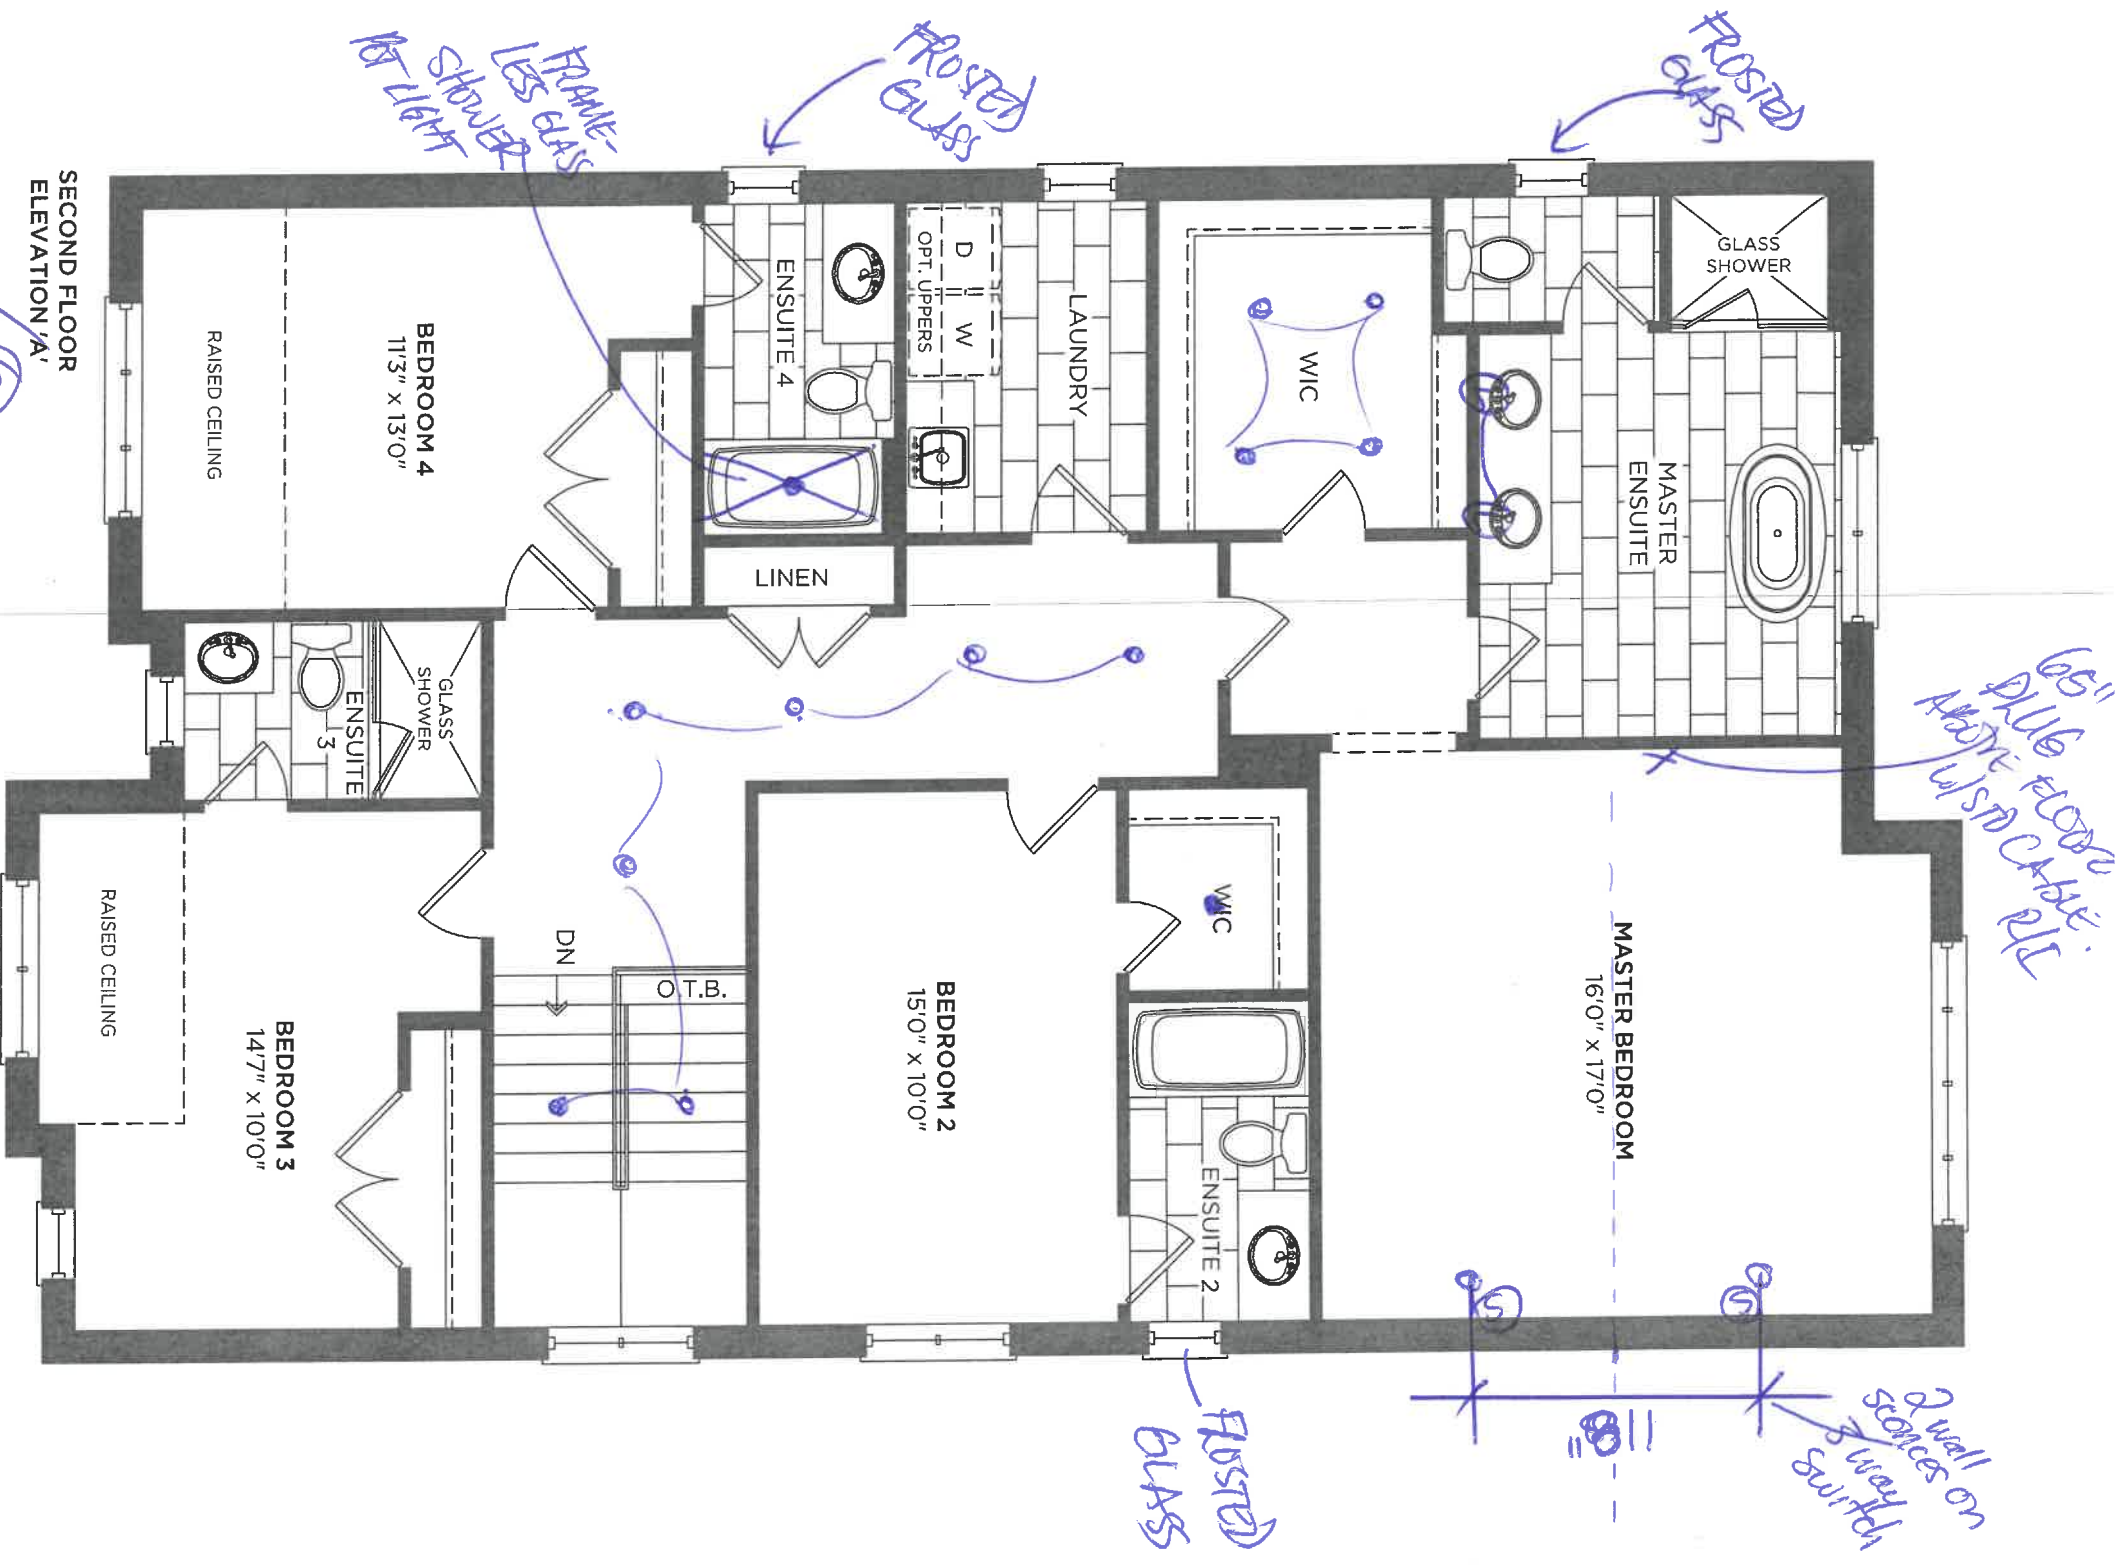



260

43-9

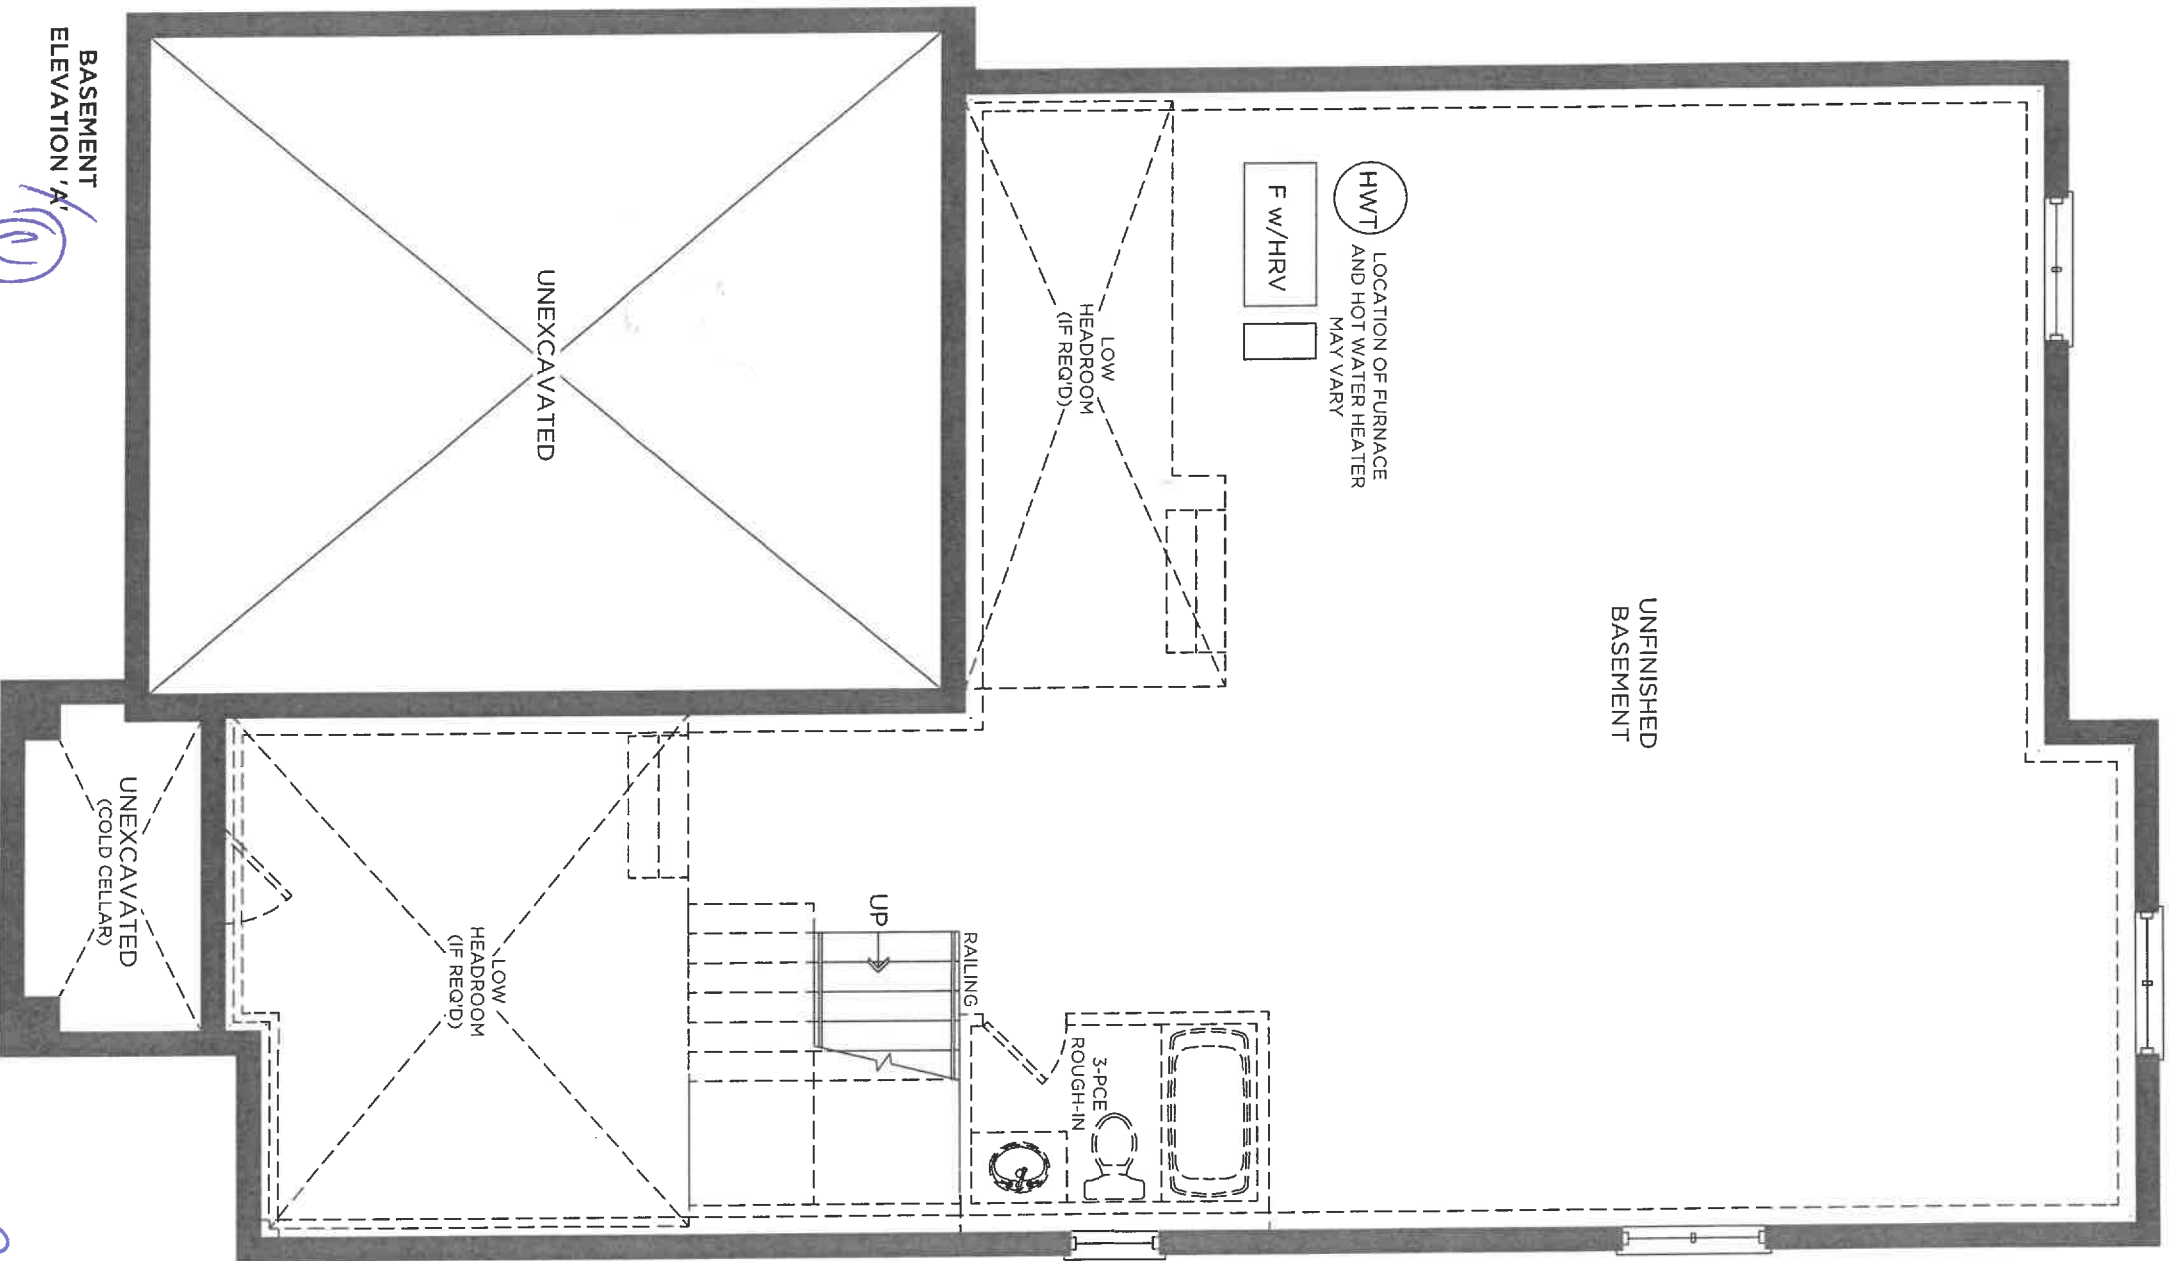

260

43-9

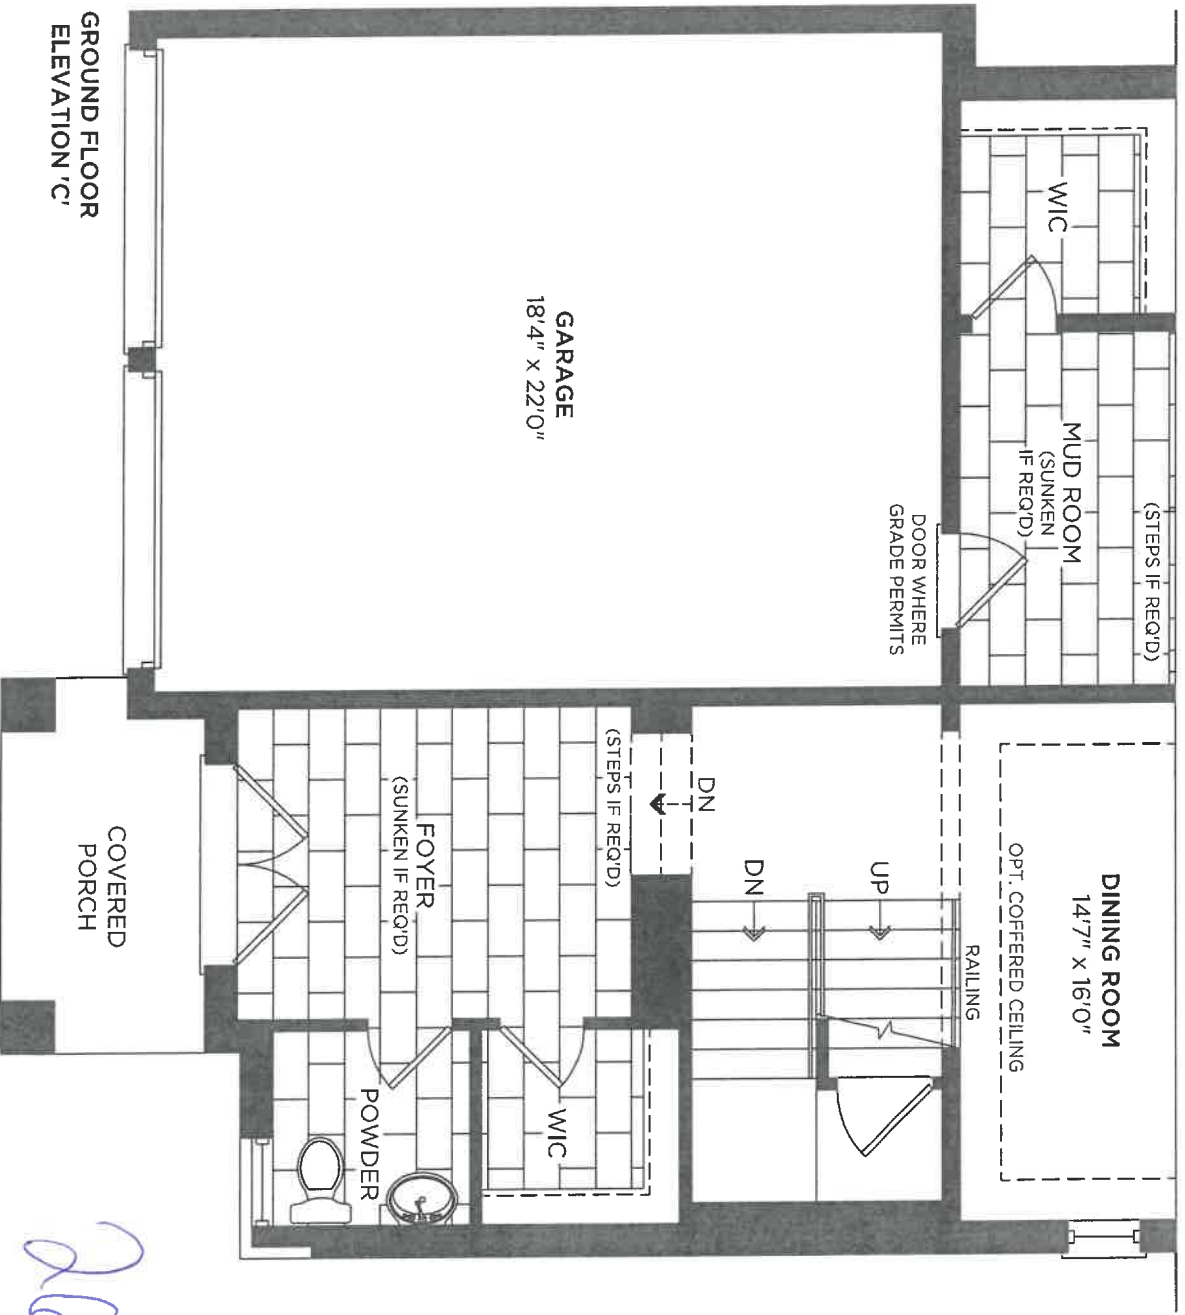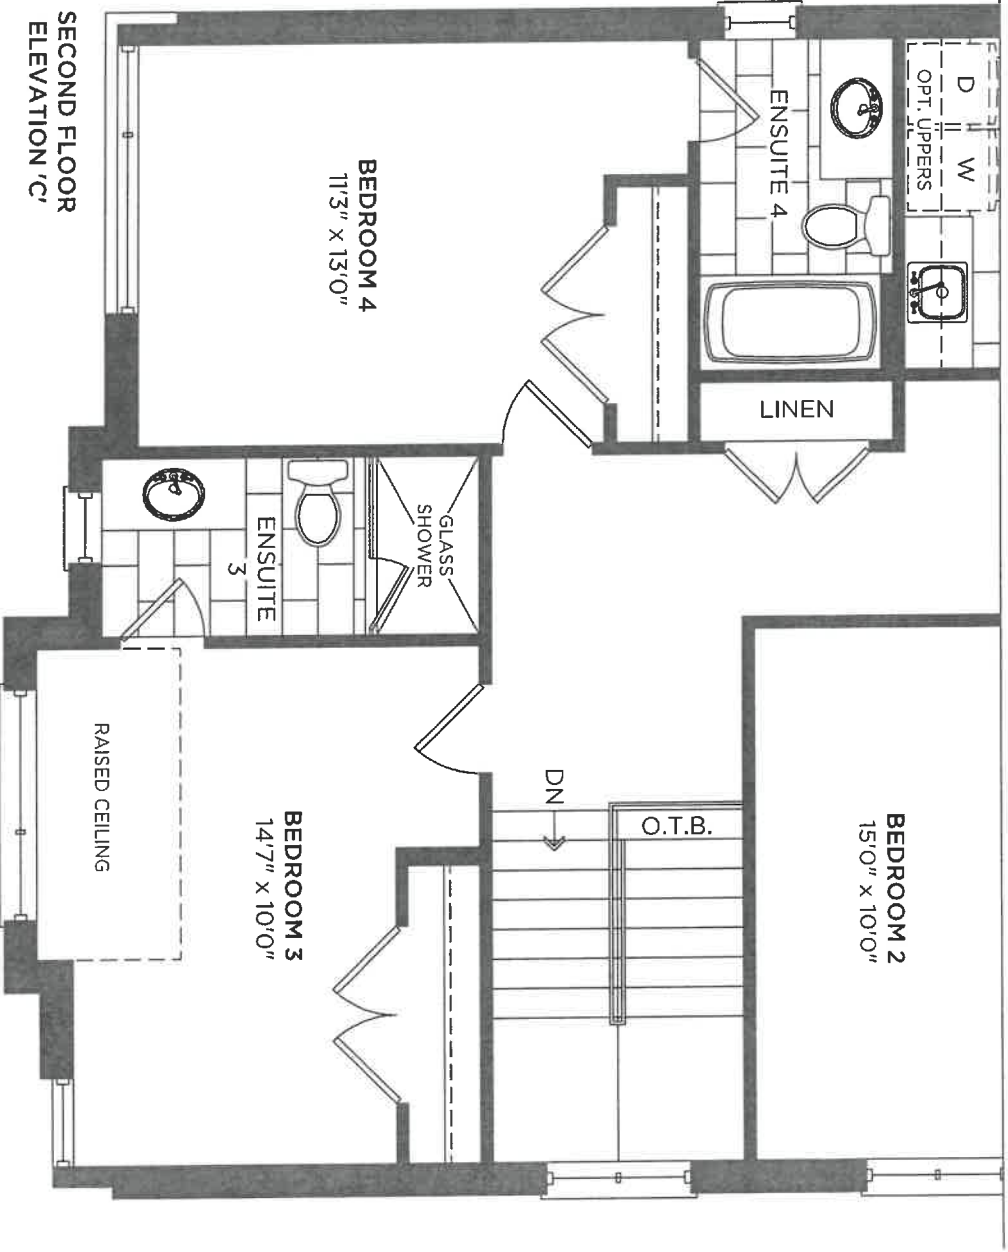

260